



gwerth mewn gwahaniaeth
delivering on distinction

Morlais Project Environmental Statement

Chapter 1: Introduction

Volume II

Applicant: Menter Môn Morlais Limited

Document Reference: PB5034-ES-001

Chapter 1: Introduction

Author: Royal HaskoningDHV



Morlais Document No.:
MOR/RHDHV/DRW/0078

Status:
Final

Version No:
F3.0

Date:
July 2019

© 2019 Menter Môn



This document is issued and controlled by:

Morlais, Menter Môn. Registered Address: Llangefni Town Hall, Anglesey, Wales, LL77 7LR, UK





Unauthorised copies of this document are NOT to be made

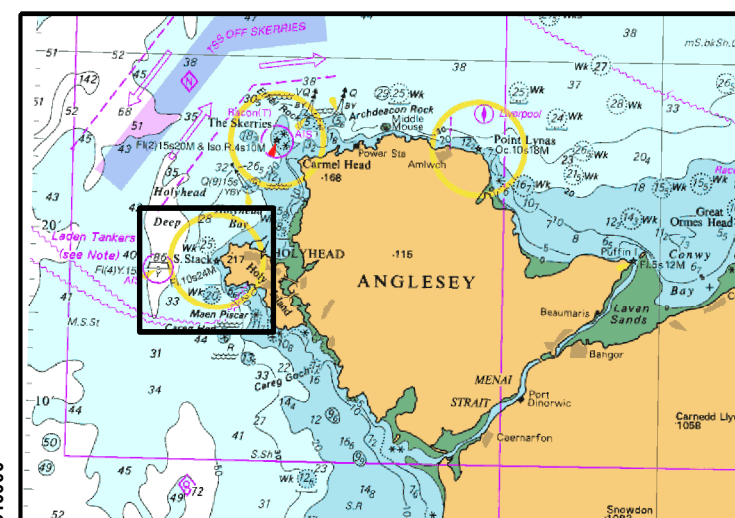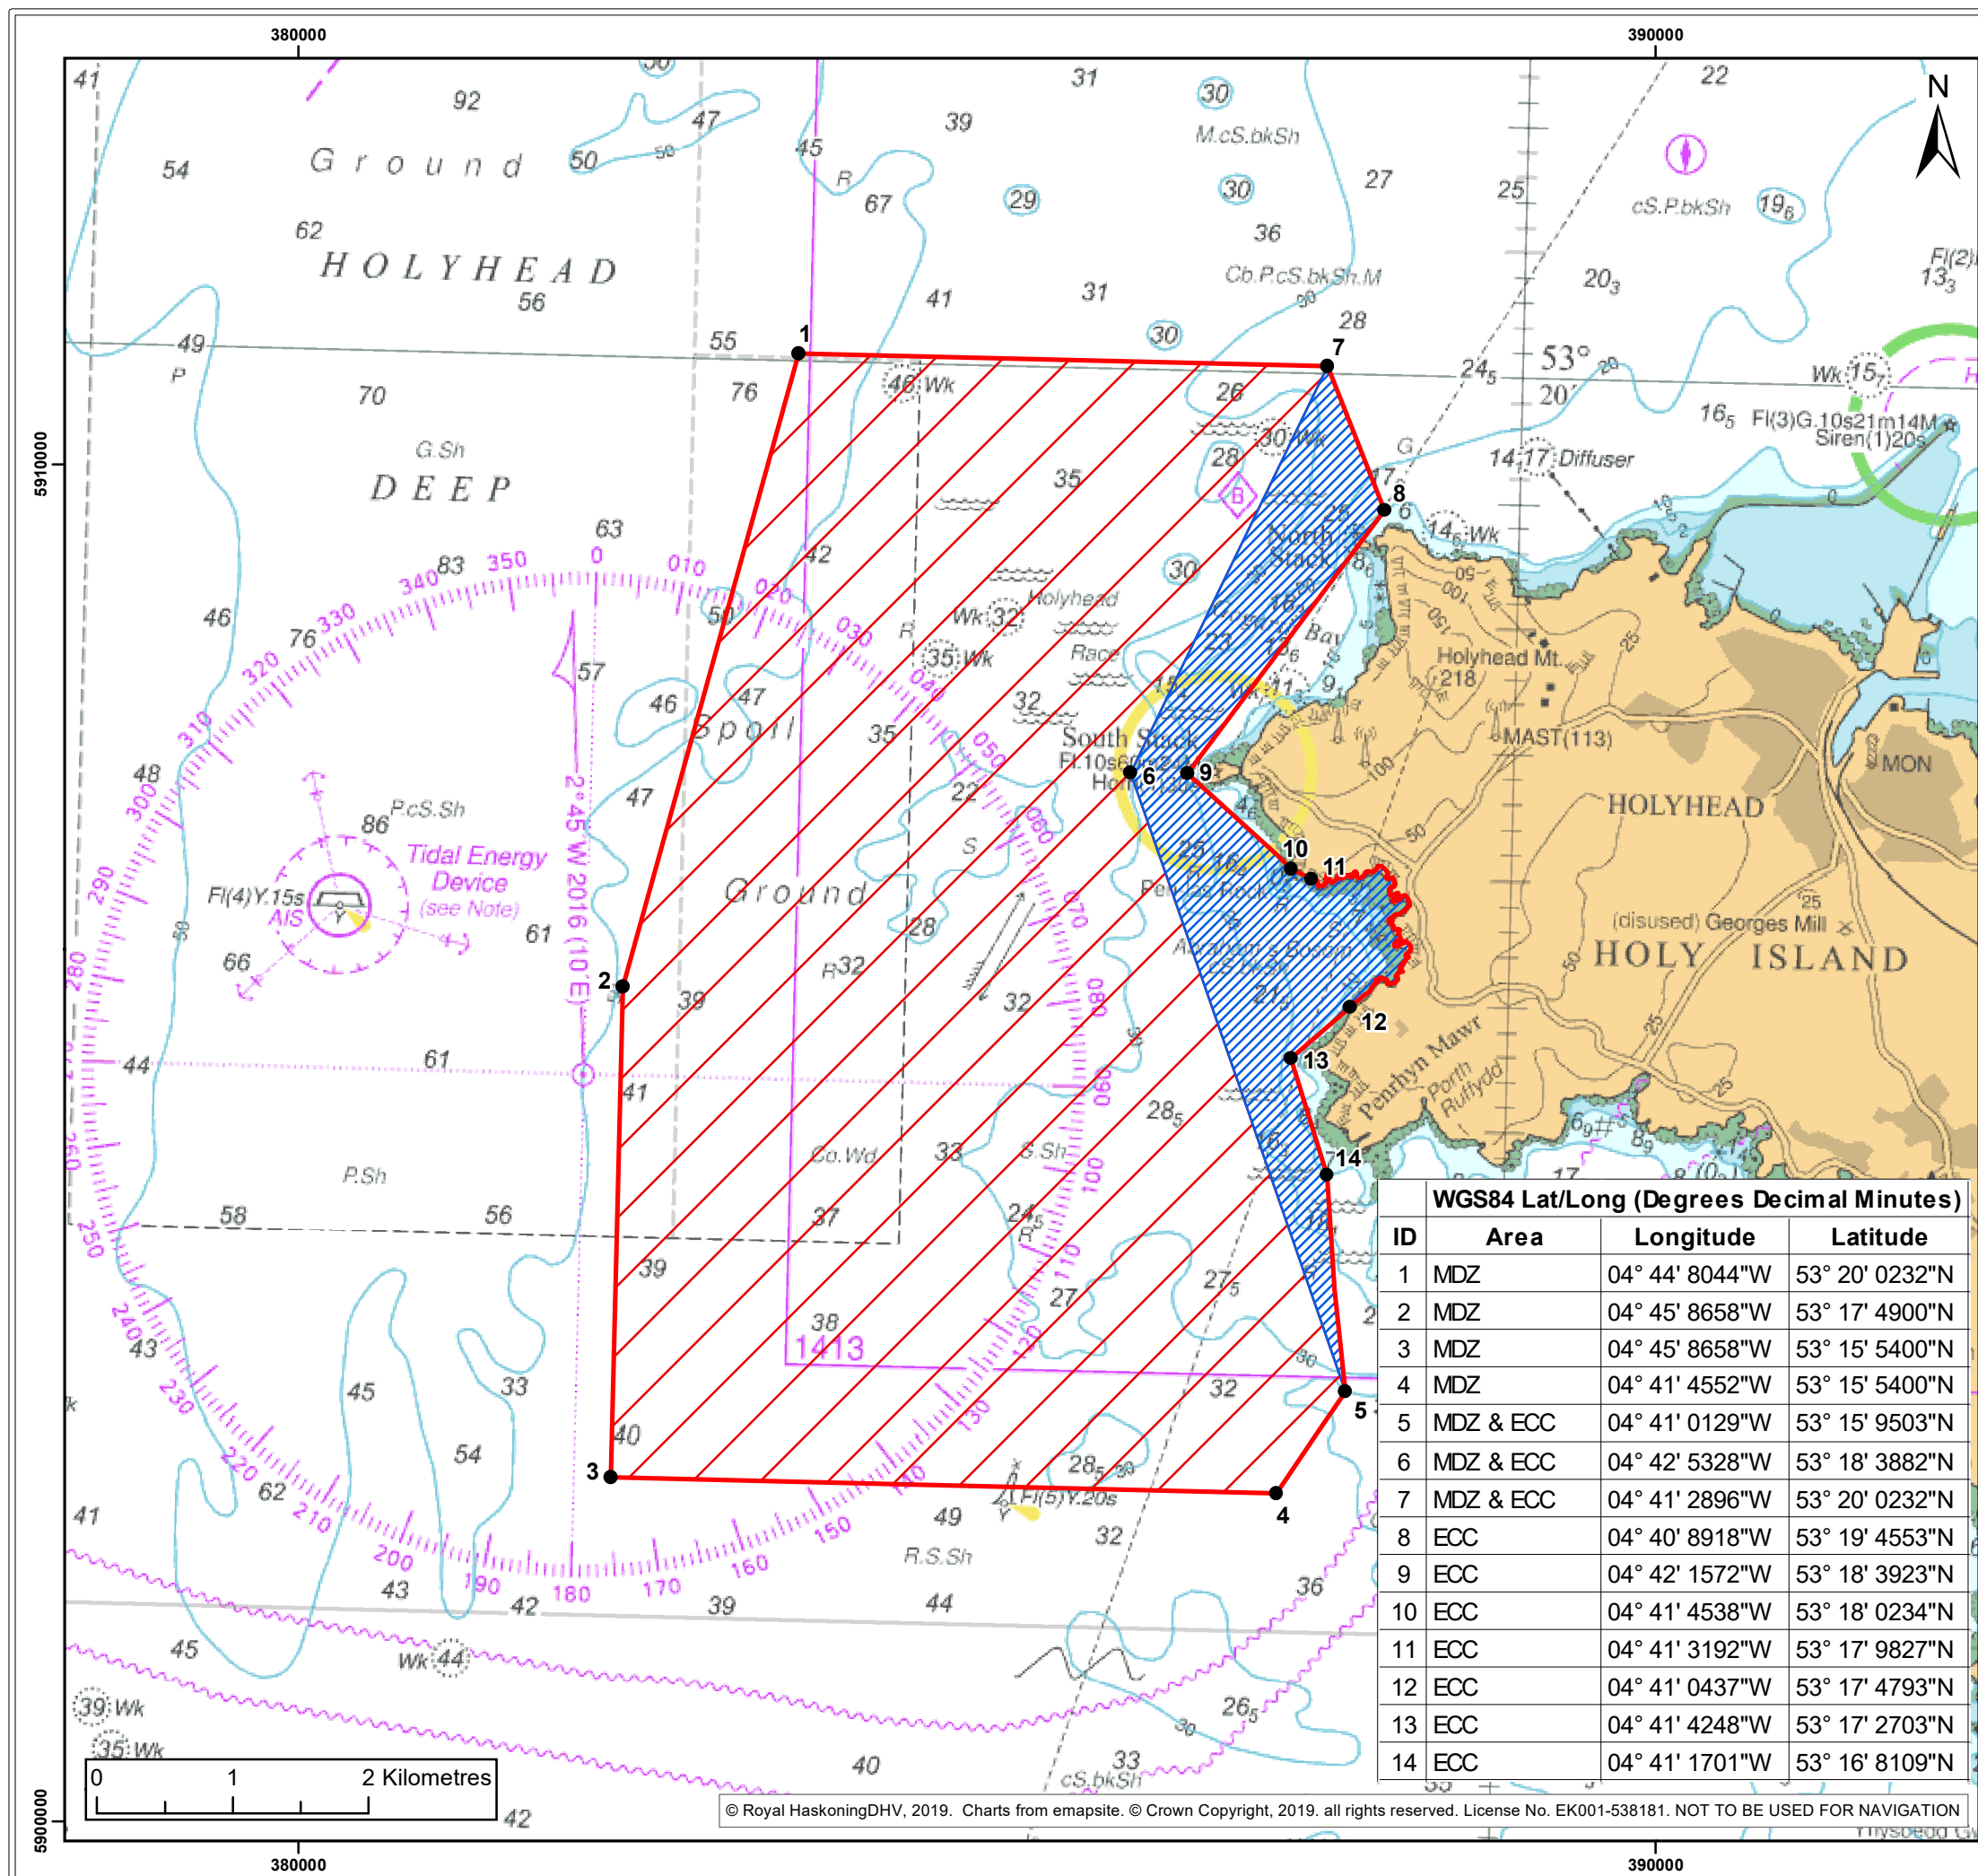Company registration No: 03160233 Requests for additional copies shall be made to Morlais Project

[Page left intentionally blank]



- Legend:
- Offshore Development Area
 - Morlais Demonstration Zone (MDZ)
 - Export Cable Corridor (ECC)

Client:   Project:  

Title:



Offshore Development Area

Figure: 1-1 Drawing No: PB5034-ES-001-001

Revision:	Date:	Drawn:	Checked:	Size:	Scale:
02	01/07/19	LB	CG	A3	1:50,000
01	12/04/19	FC	CG	A3	1:50,000

Co-ordinate system: WGS 1984 UTM Zone 30N

 **ROYAL HASKONINGDHV**
INDUSTRY & BUILDINGS
2 ABBEY GARDENS
GREAT COLLEGE STREET
LONDON
SW1P 3NL
+44 (0)20 7222 2115
www.royalhaskoningdhv.com

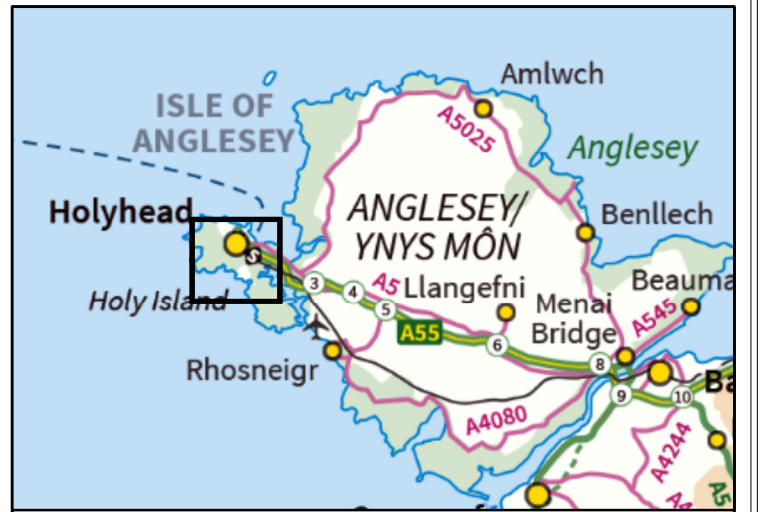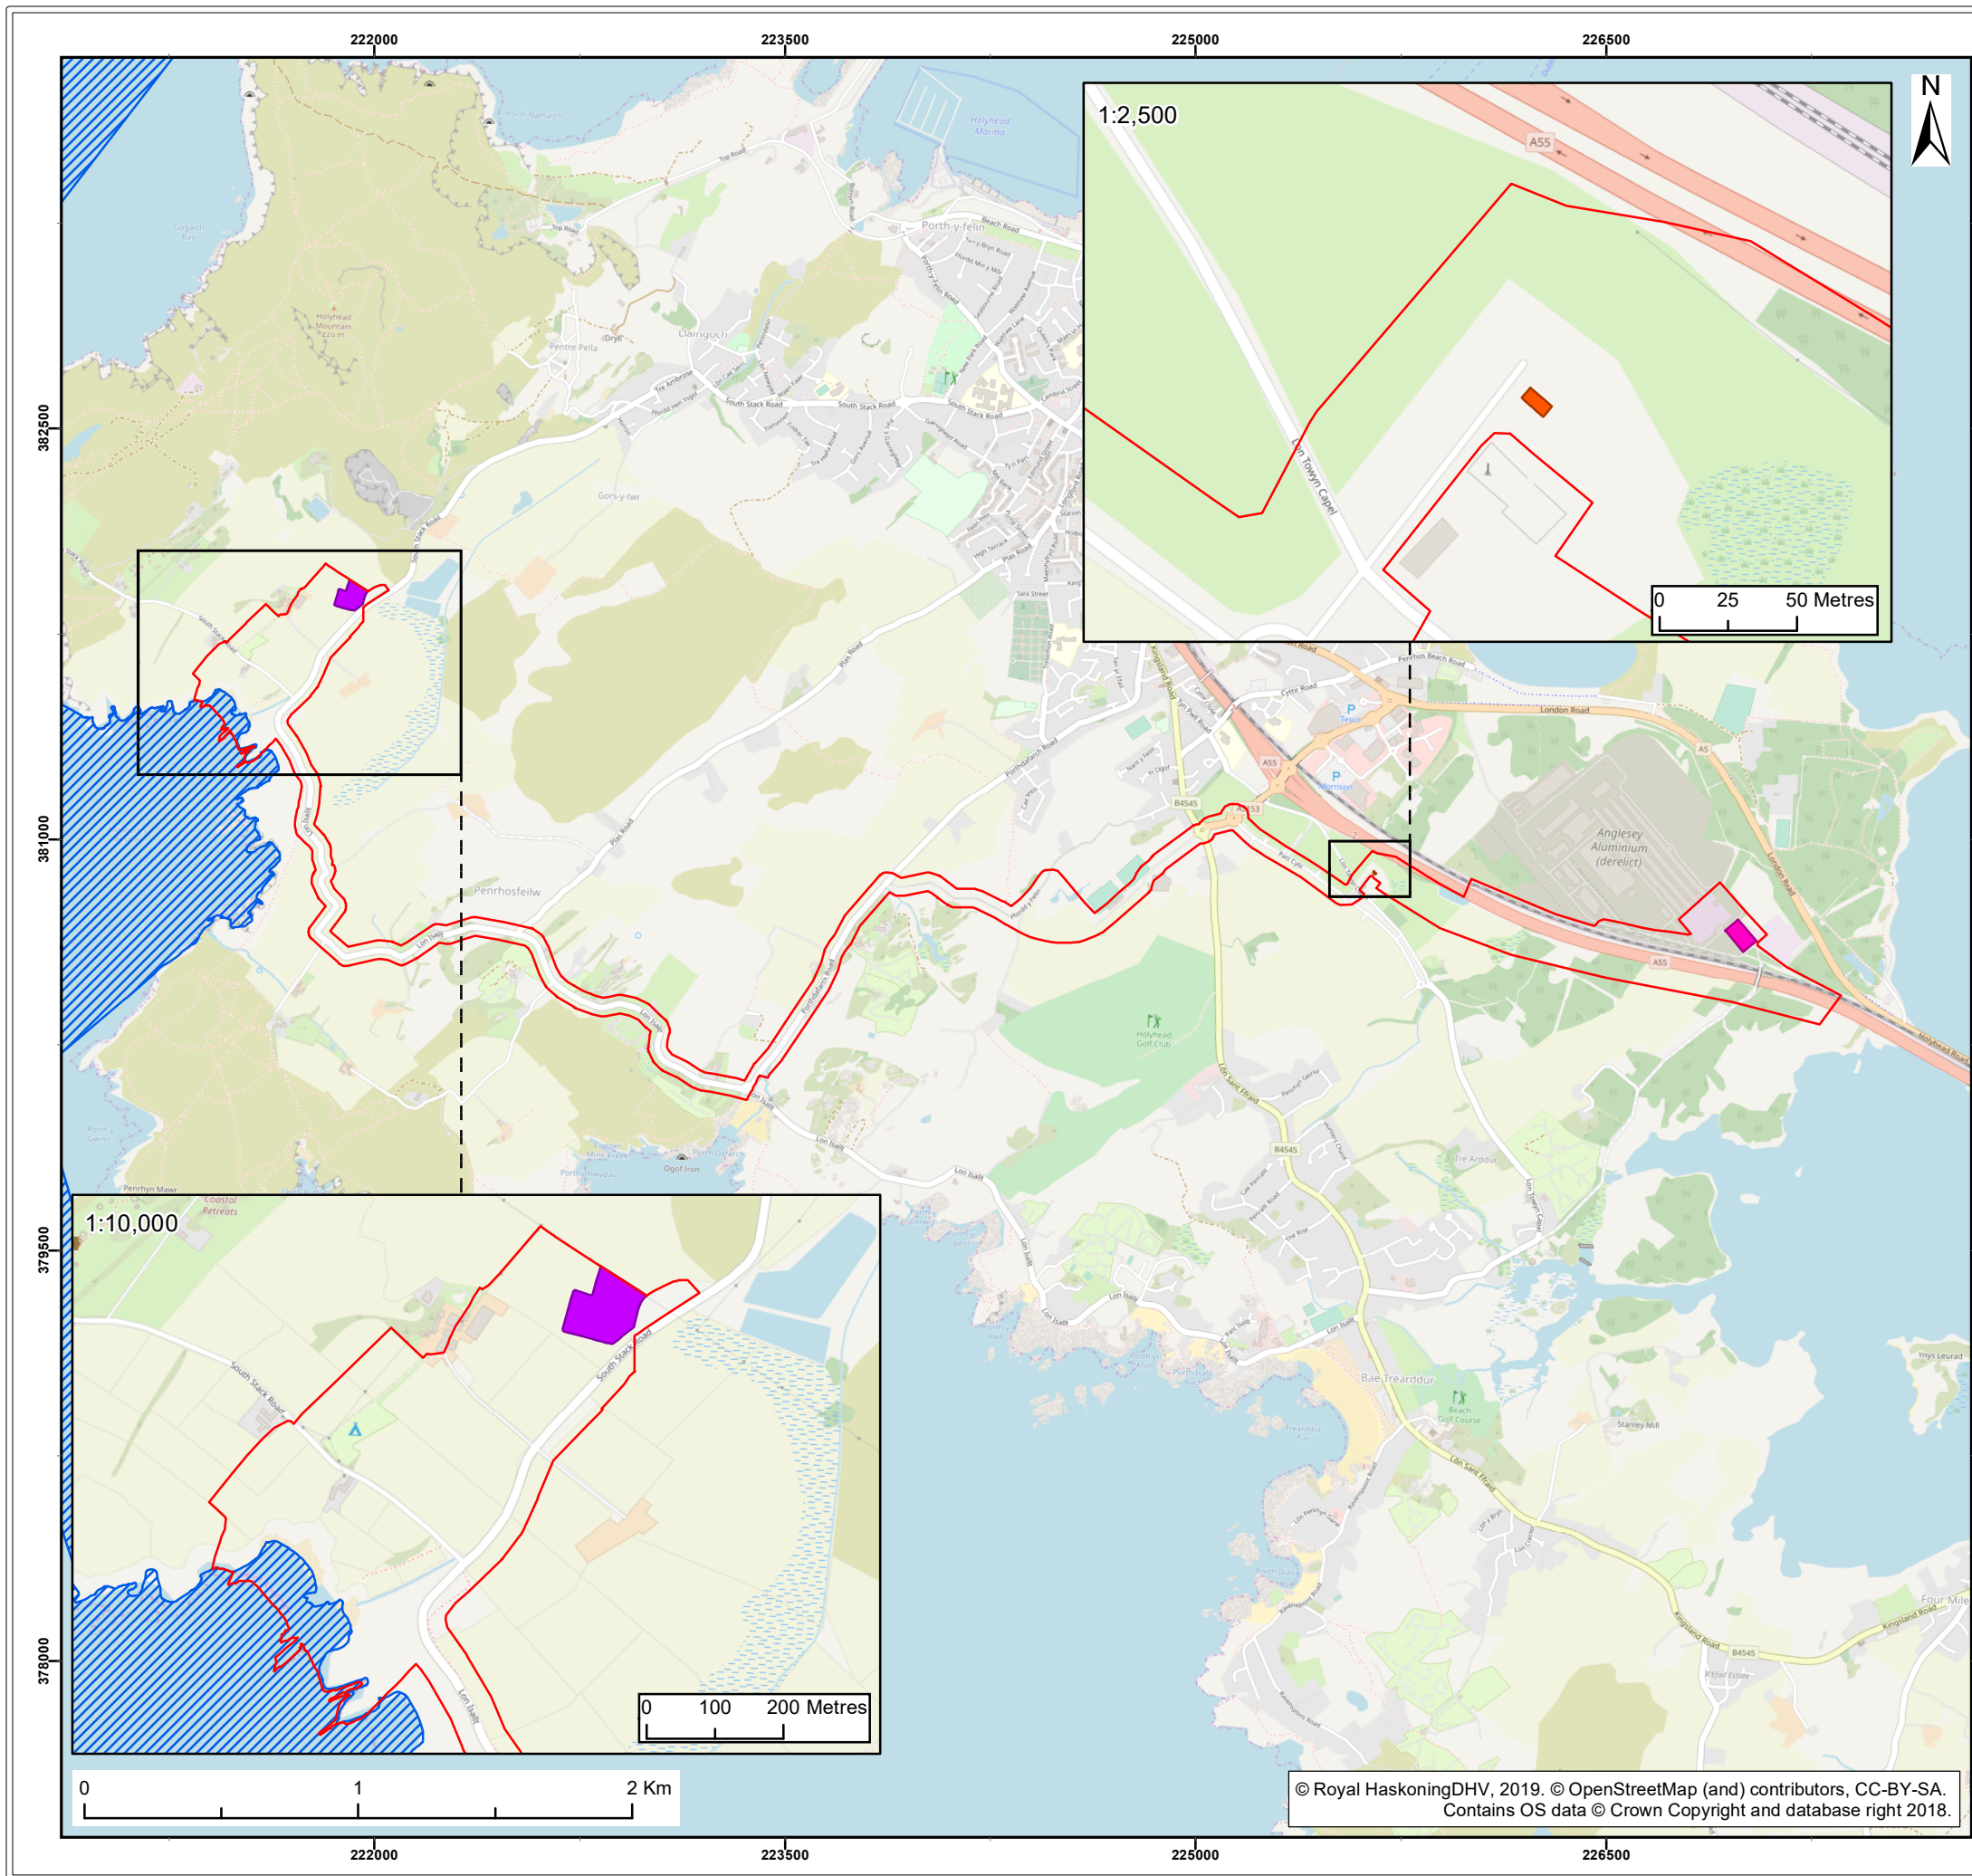

Legend:

- Onshore Development Area
- Export Cable Corridor (ECC)
- Grid Connection Substation
- Landfall Substation
- Switchgear Building

Client:



Project:



Title:

Onshore Development Area

Figure: 1-2

Drawing No: PB5034-ES-001-002

Revision:	Date:	Drawn:	Checked:	Size:	Scale:
04	05/07/19	JT	CG	A3	1:25,000
03	01/07/19	JT	CG	A3	1:25,000

Co-ordinate system: British National Grid



ROYAL HASKONINGDHV
INDUSTRY & BUILDINGS
2 ABBEY GARDENS
GREAT COLLEGE STREET
WESTMINSTER
LONDON
SW1P 3NL
+44 (0)20 7222 2115
www.royalhaskoning.co.uk