



gwerth mewn gwahaniaeth
delivering on distinction

Morlais Project Environmental Statement

Chapter 23: Traffic and Transport

Volume II

Applicant: Menter Môn Morlais Limited

Document Reference: PB5034-ES-023

Chapter 23: Traffic and Transport

Author: Royal HaskoningDHV



Morlais Document No.:
MOR/RHDHV/DRW/0097

Status:
Final

Version No:
F3.0

Date:
July 2019

© 2019 Menter Môn



This document is issued and controlled by:

Morlais, Menter Môn. Registered Address: Llangefni Town Hall, Anglesey, Wales, LL77 7LR, UK

Unauthorised copies of this document are NOT to be made




Company registration No: 03160233 Requests for additional copies shall be made to Morlais Project

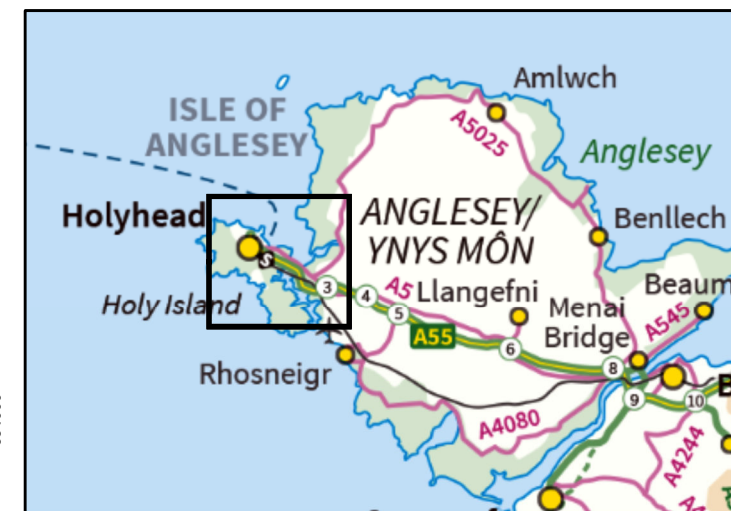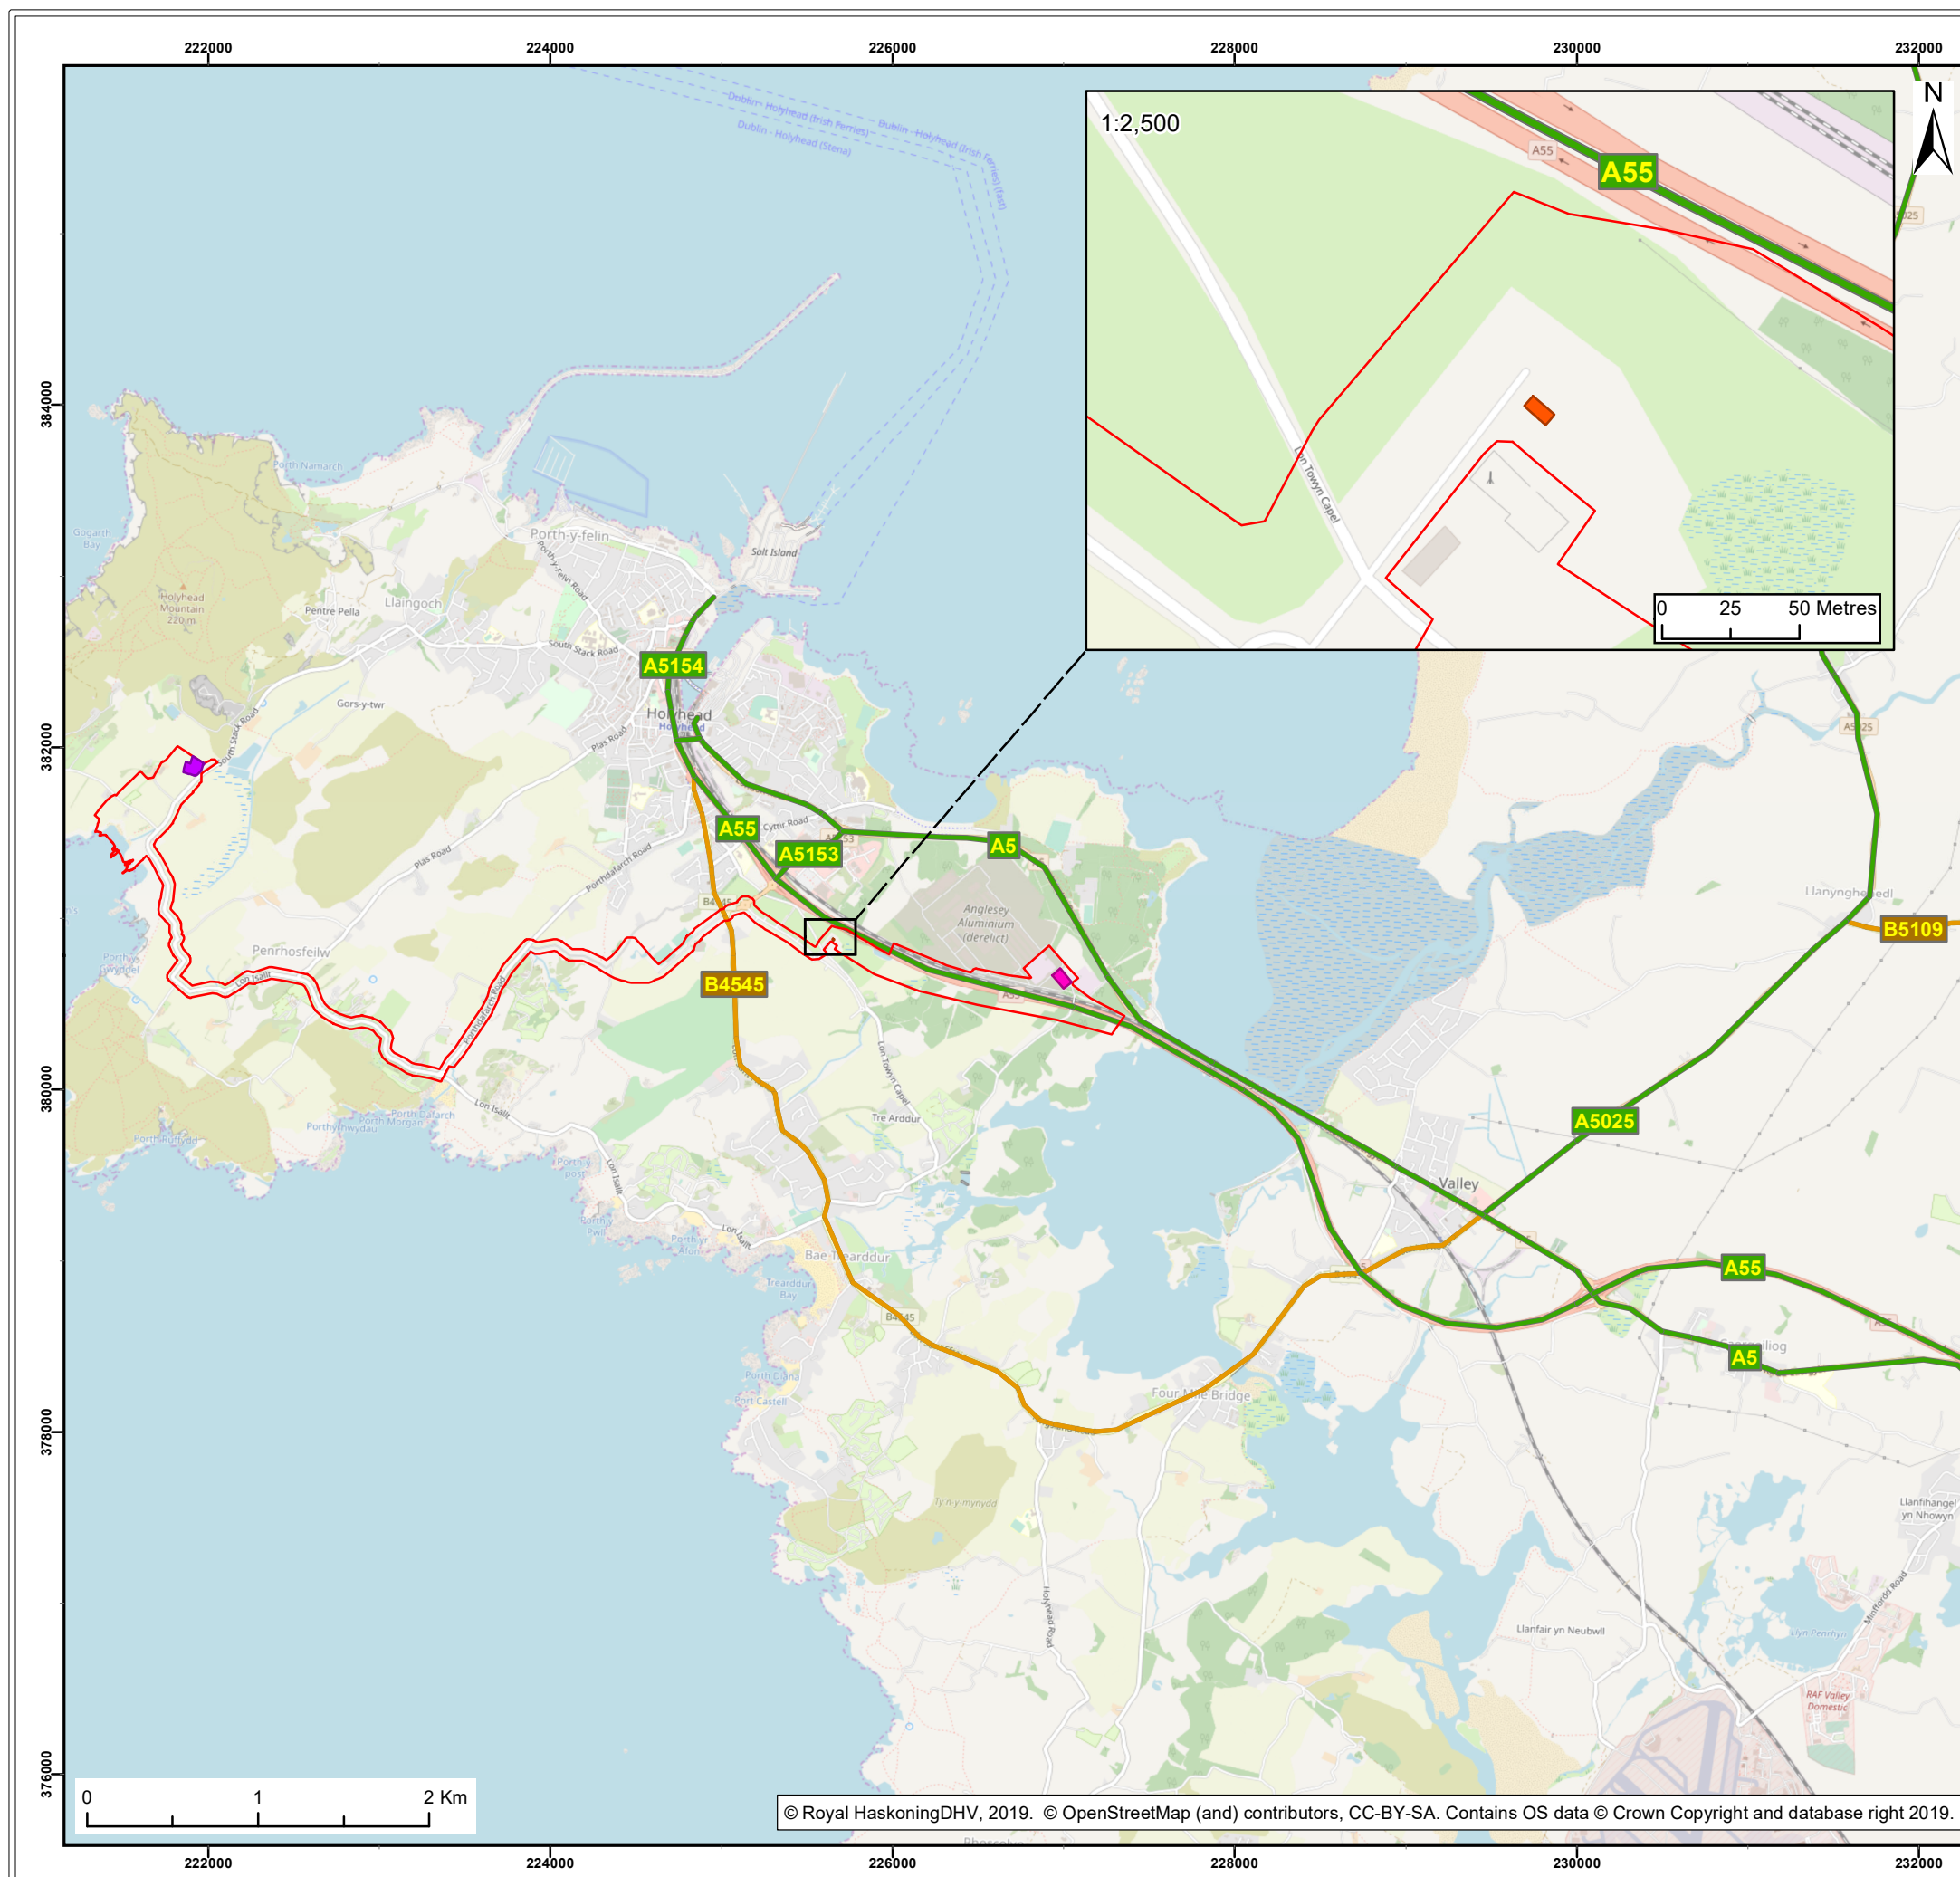[Page left intentionally blank]



Legend:

- Onshore Development
- Grid Connection Substation
- Landfall Substation
- Switchgear Building
- A Road
- B Road

Client:   Project: 

Title: Wider Highway Network within the vicinity of the Onshore Development Area


Figure: 23-1 Drawing No: PB5034-ES-023-001

Revision:	Date:	Drawn:	Checked:	Size:	Scale:
04	08/07/19	MCP	Jl	A3	1:40,000
03	02/07/19	LB	Jl	A3	1:40,000

Co-ordinate system: British National Grid



ROYAL HASKONINGDHV
INDUSTRY & BUILDINGS
2 ABBEY GARDENS
GREAT COLLEGE STREET
WESTMINSTER
LONDON
SW1P 3NL
+44 (0)20 7222 2115
www.royalhaskoning.co.uk

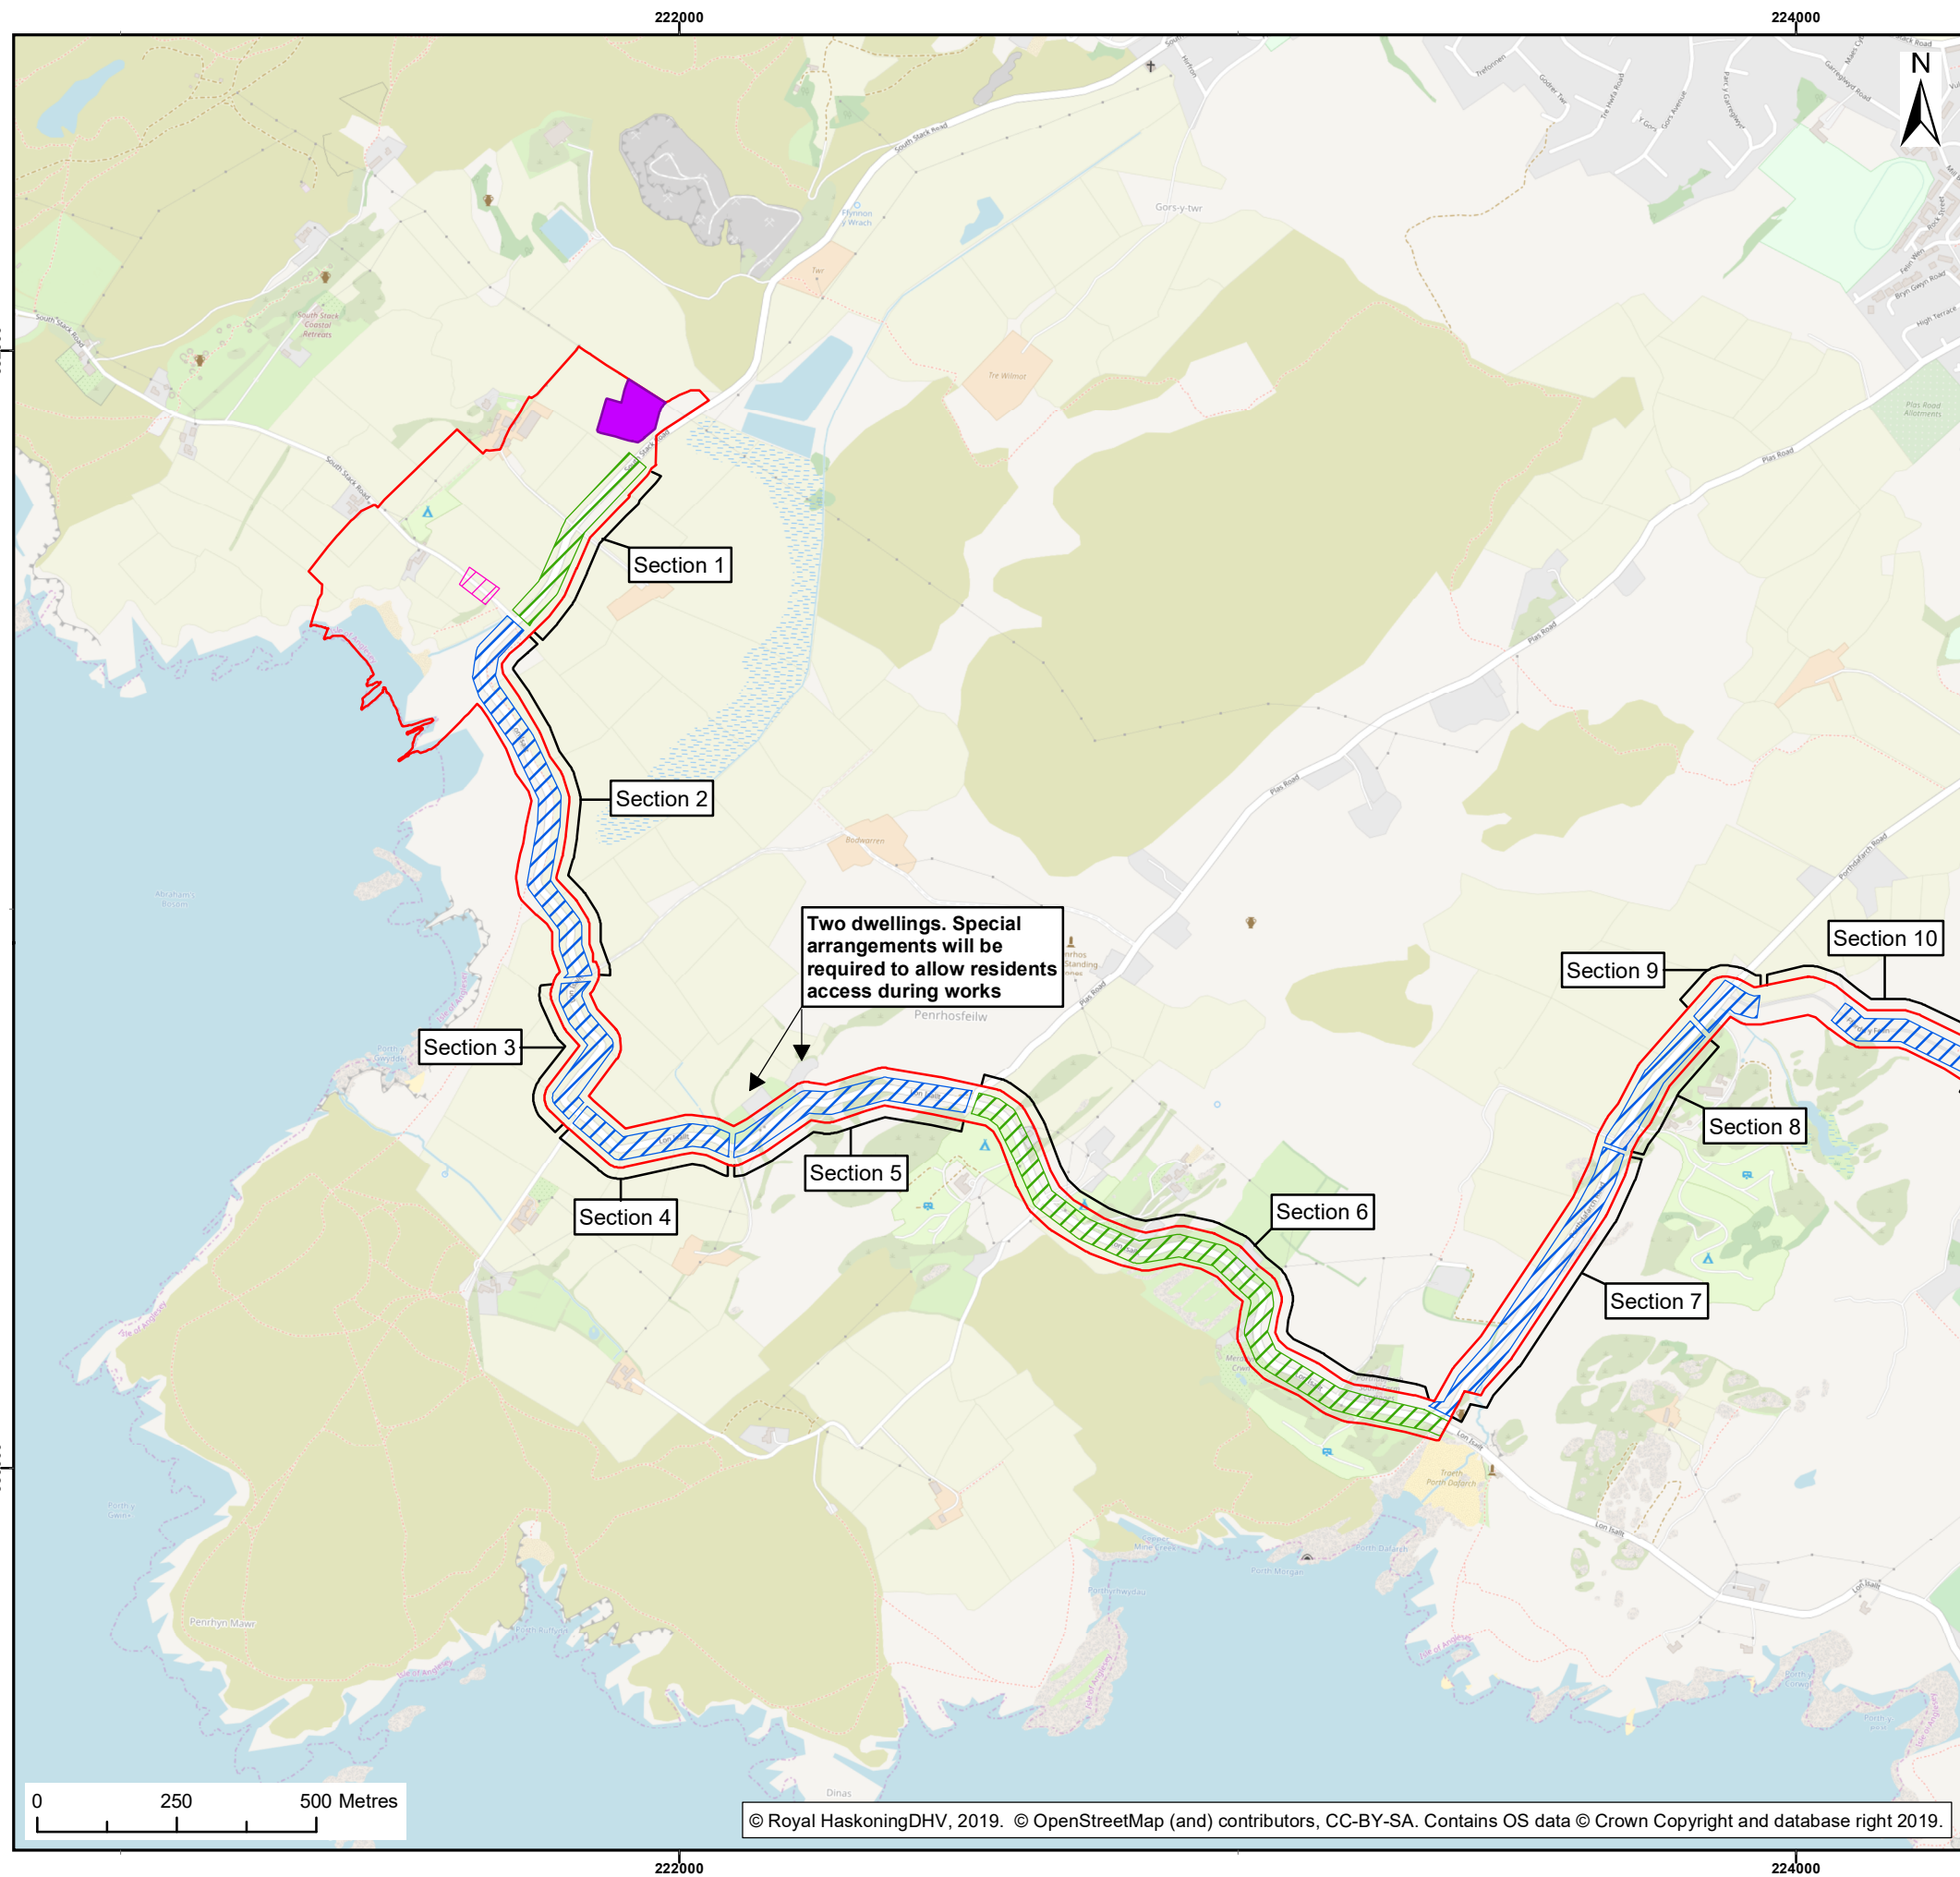

- Legend:
- Onshore Development Area
 - Landfall Substation
 - Single Lane Closure
 - Full Road Closure
 - Potential Single Lane Closure

Client:   Project: 

Title:
Indicative Cable installation staging plan within the Onshore Development Area


Figure: 23-4a Drawing No: PB5034-ES-023-004

Revision:	Date:	Drawn:	Checked:	Size:	Scale:
05	24/07/19	JT	Jl	A3	1:12,500
04	08/07/19	MCP	Jl	A3	1:12,500

Co-ordinate system: British National Grid



ROYAL HASKONINGDHV
INDUSTRY & BUILDINGS
2 ABBEY GARDENS
GREAT COLLEGE STREET
WESTMINSTER
LONDON
SW1P 3NL
+44 (0)20 7222 2115
www.royalhaskoning.co.uk

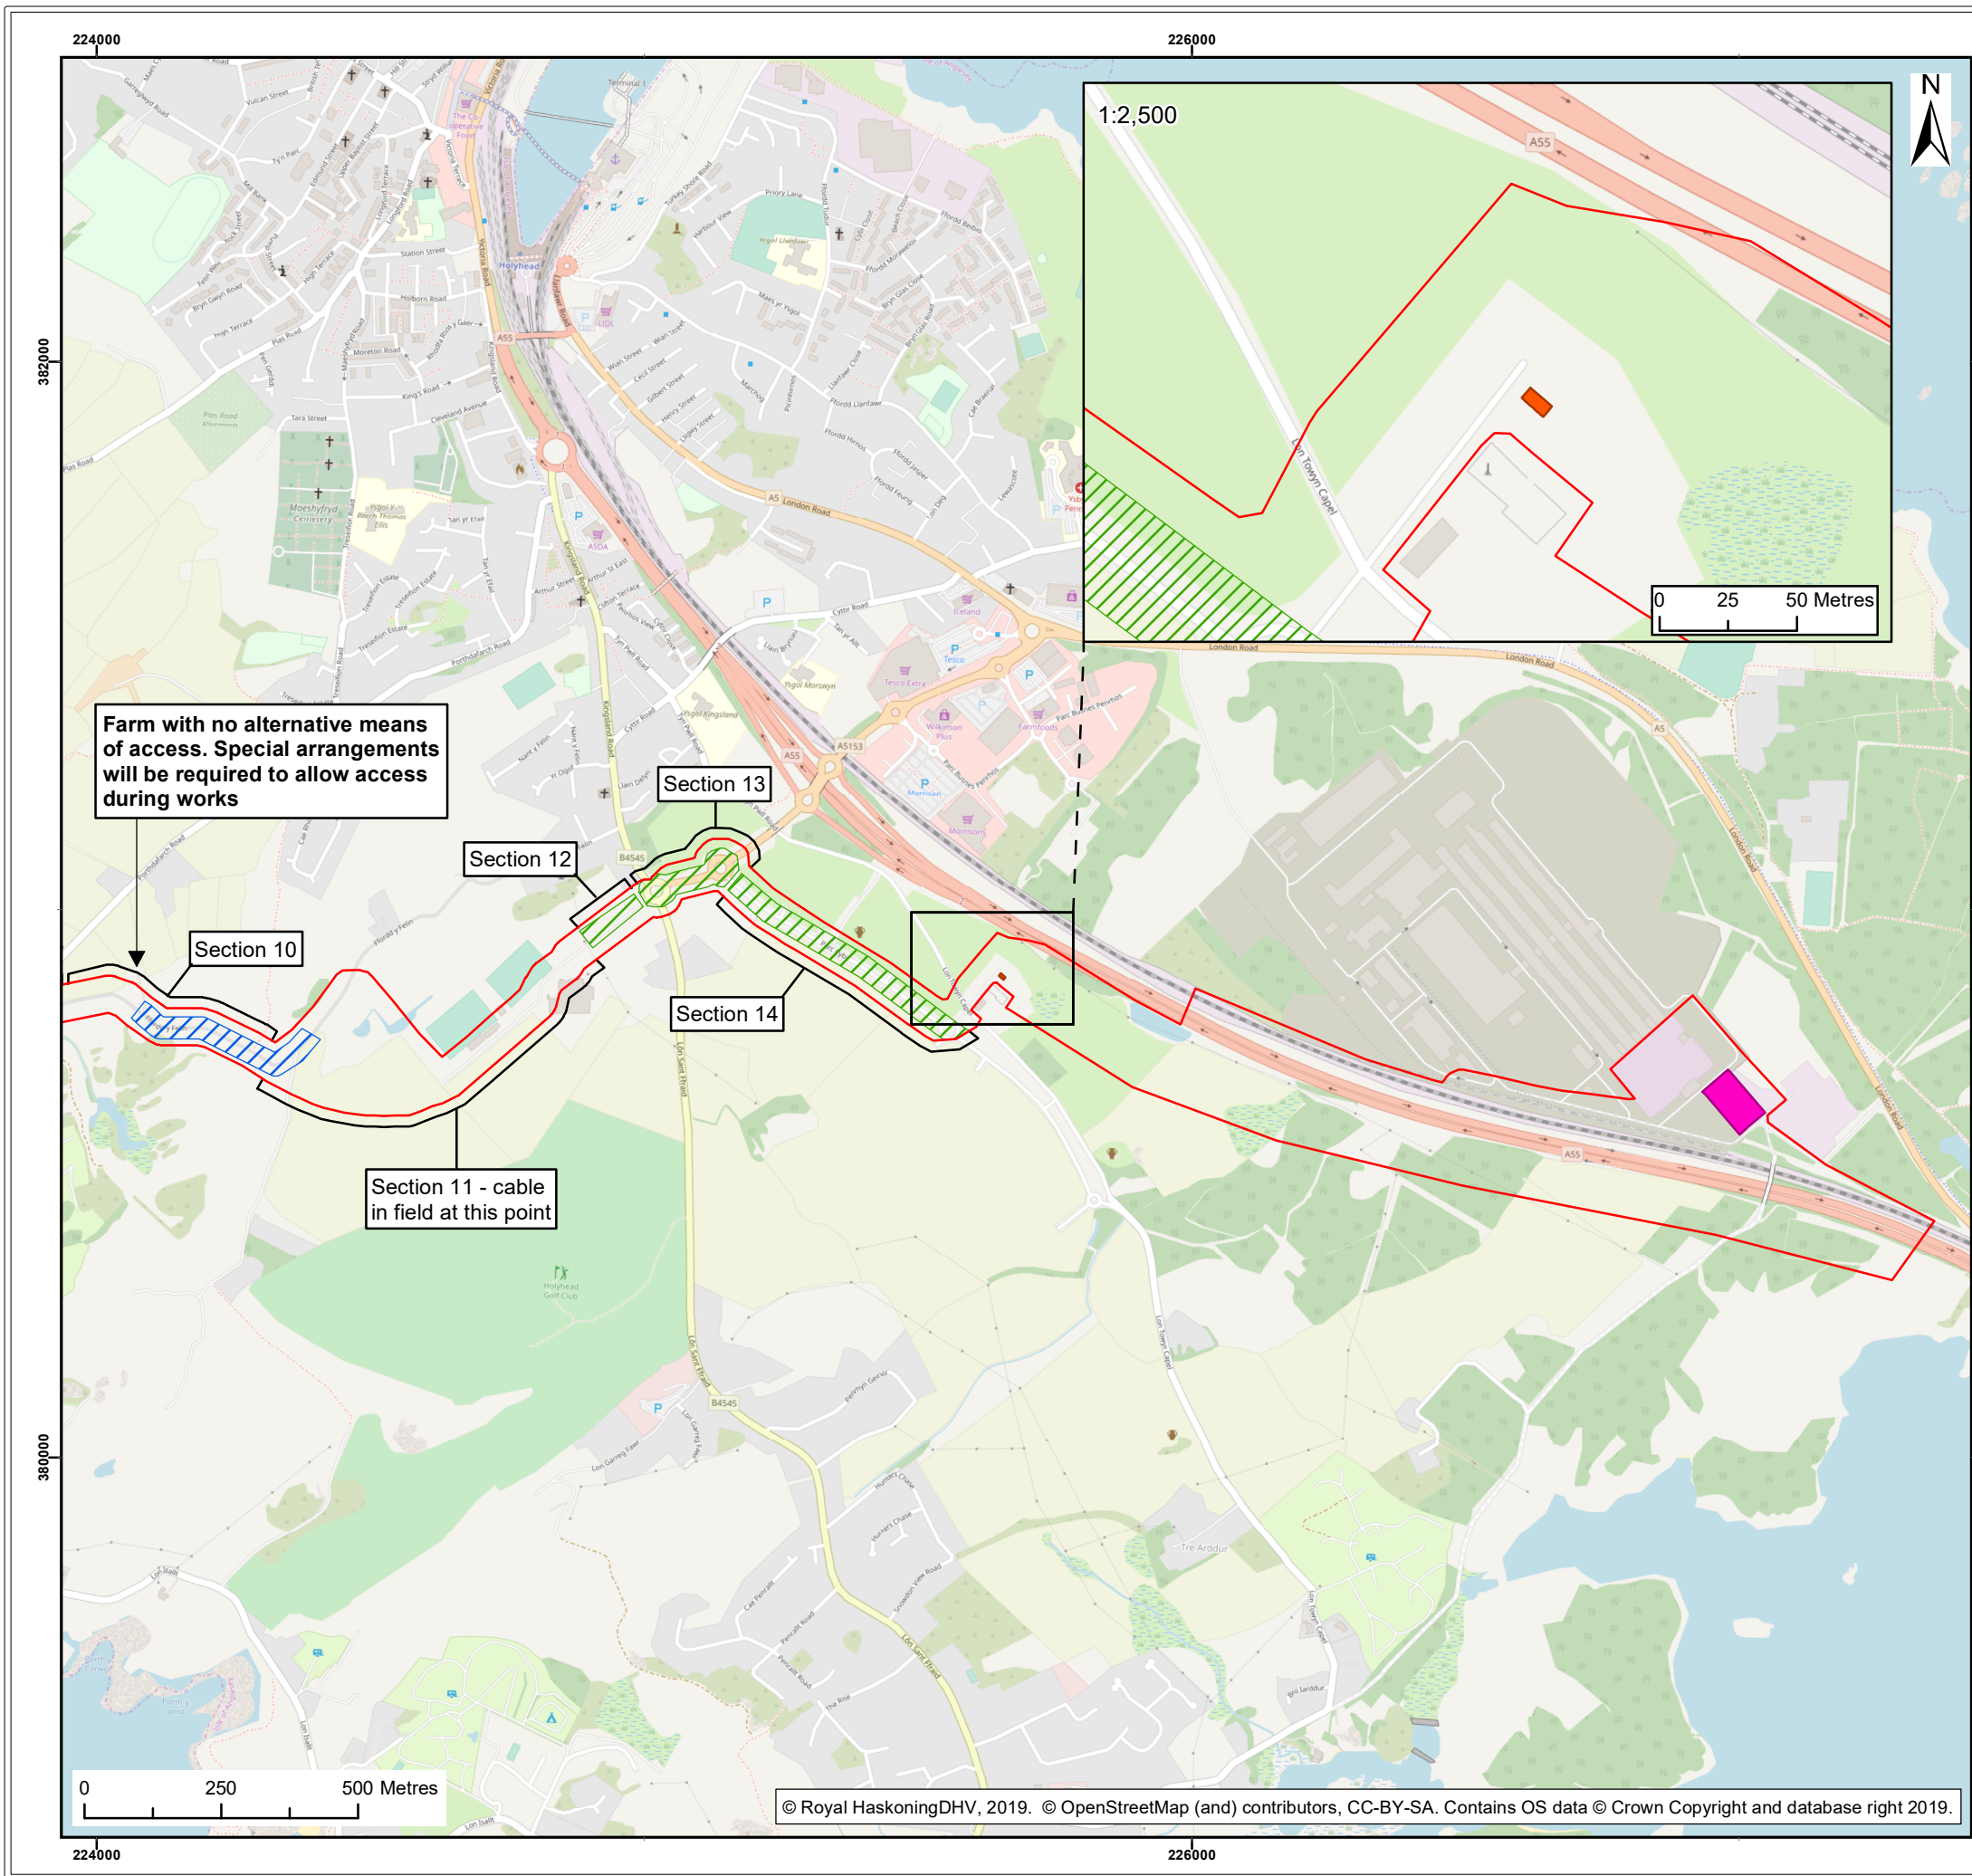

Legend:

- Onshore Development Area
- Grid Connection Substation
- Switchgear Building
- Single Lane Closure
- Full Road Closure

Client:



Project:



Title:

Indicative Cable installation staging plan within the Onshore Development Area

Figure: 23-4b

Drawing No: PB5034-ES-023-004

Revision:	Date:	Drawn:	Checked:	Size:	Scale:
04	08/07/19	MCP	JL	A3	1:12,500
03	02/07/19	LB	JL	A3	1:12,500

Co-ordinate system: British National Grid



ROYAL HASKONINGDHV
INDUSTRY & BUILDINGS
2 ABBEY GARDENS
GREAT COLLEGE STREET
WESTMINSTER
LONDON
SW1P 3NL
+44 (0)20 7222 2115
www.royalhaskoning.co.uk