


NOTES:-

GRAF one2clean with Tunnel Drainage Field

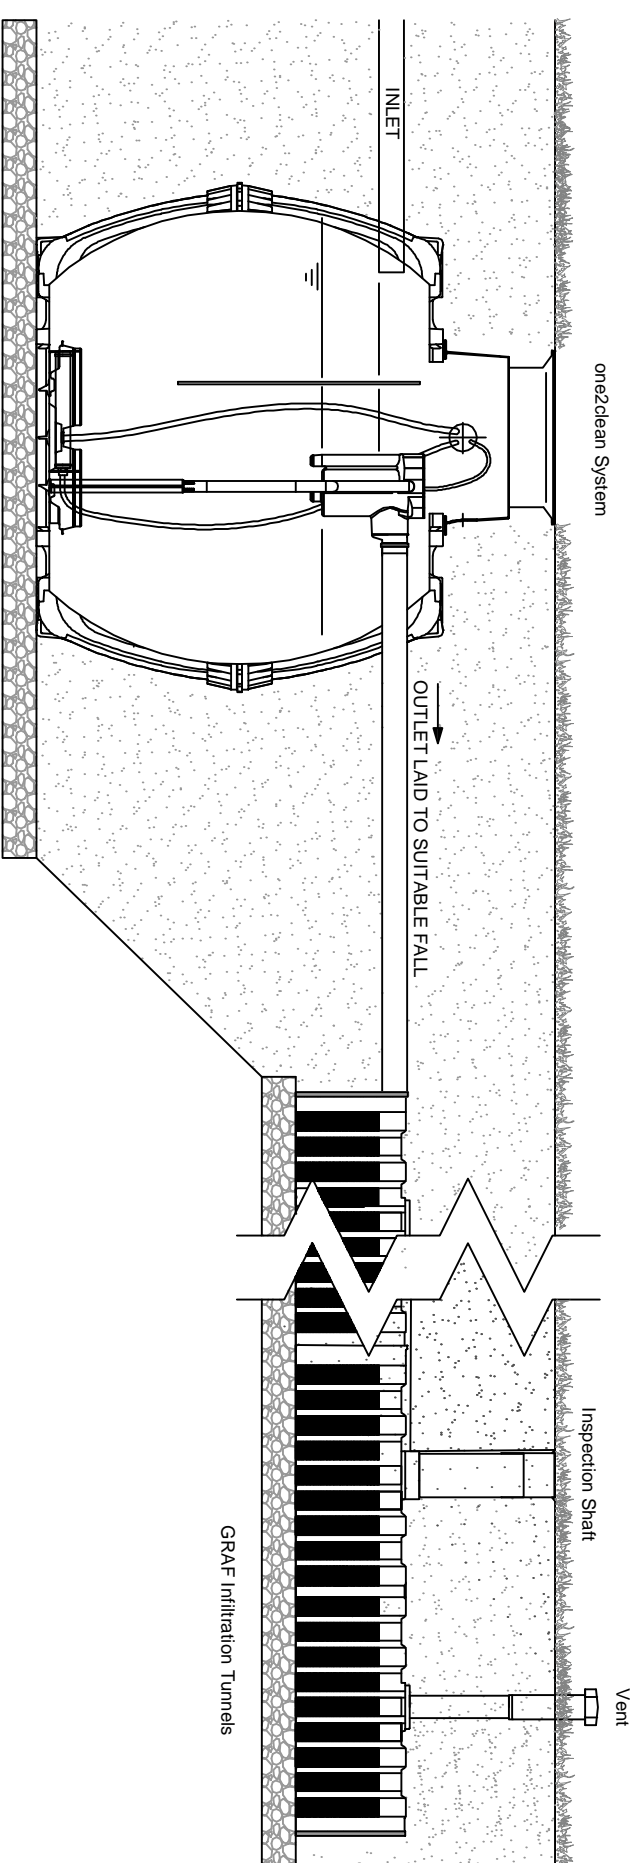

P0	PRELIMINARY	MC	07.03.16
REV.	DESCRIPTION	BY	DATE

ISSUE
PRELIMINARY



GRAF UK Limited, Target House, Thorpe Way Industrial Estate, Barnbury, Oxfordshire, OX16 4SP
 T: 01608 661500 F: 01295 211333
 E: info@grafuk.co.uk www.grafuk.co.uk

DRAWN: MC DATE: 13.03.15
 CHECKED: MR SCALE: 1:100@A3

PROJECT
One2Clean with Tunnel Drainage Field

DESCRIPTION
Standard Detail

DRAWING No. REV.
One2Clean with TUNNELS P0