


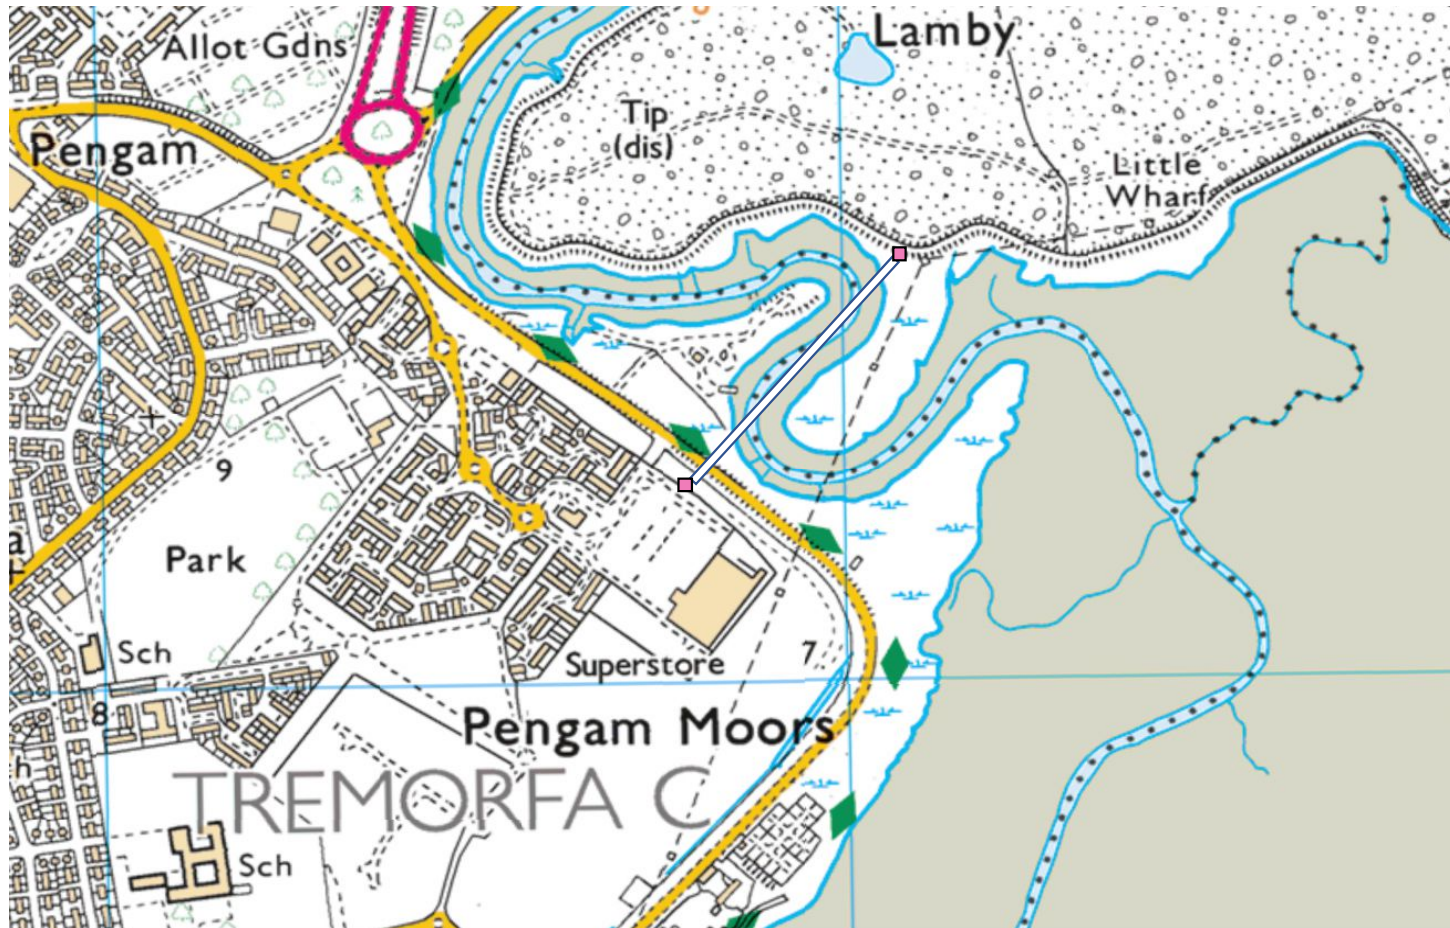

KEY:



Approximate drill pit compound locations



Approximate alignment of bored tunnel



7 Neptune Court, Vanguard Way,

Cardiff, CF24 5PJ

helpme@yellowsubgeo.com

Drawing Title	Site Location Plan	Scale	NTS
Drawing Number	P19121_R1_D01 Rev01	Revision	0
Project Name	Cable connection, Lamby Way Solar	Drawn by	GRO
Project Number	P19121	Checked by	ACE
Client	Walters UK Ltd	Notes	All locations approximate only

YELLOW
SUB
GEO