


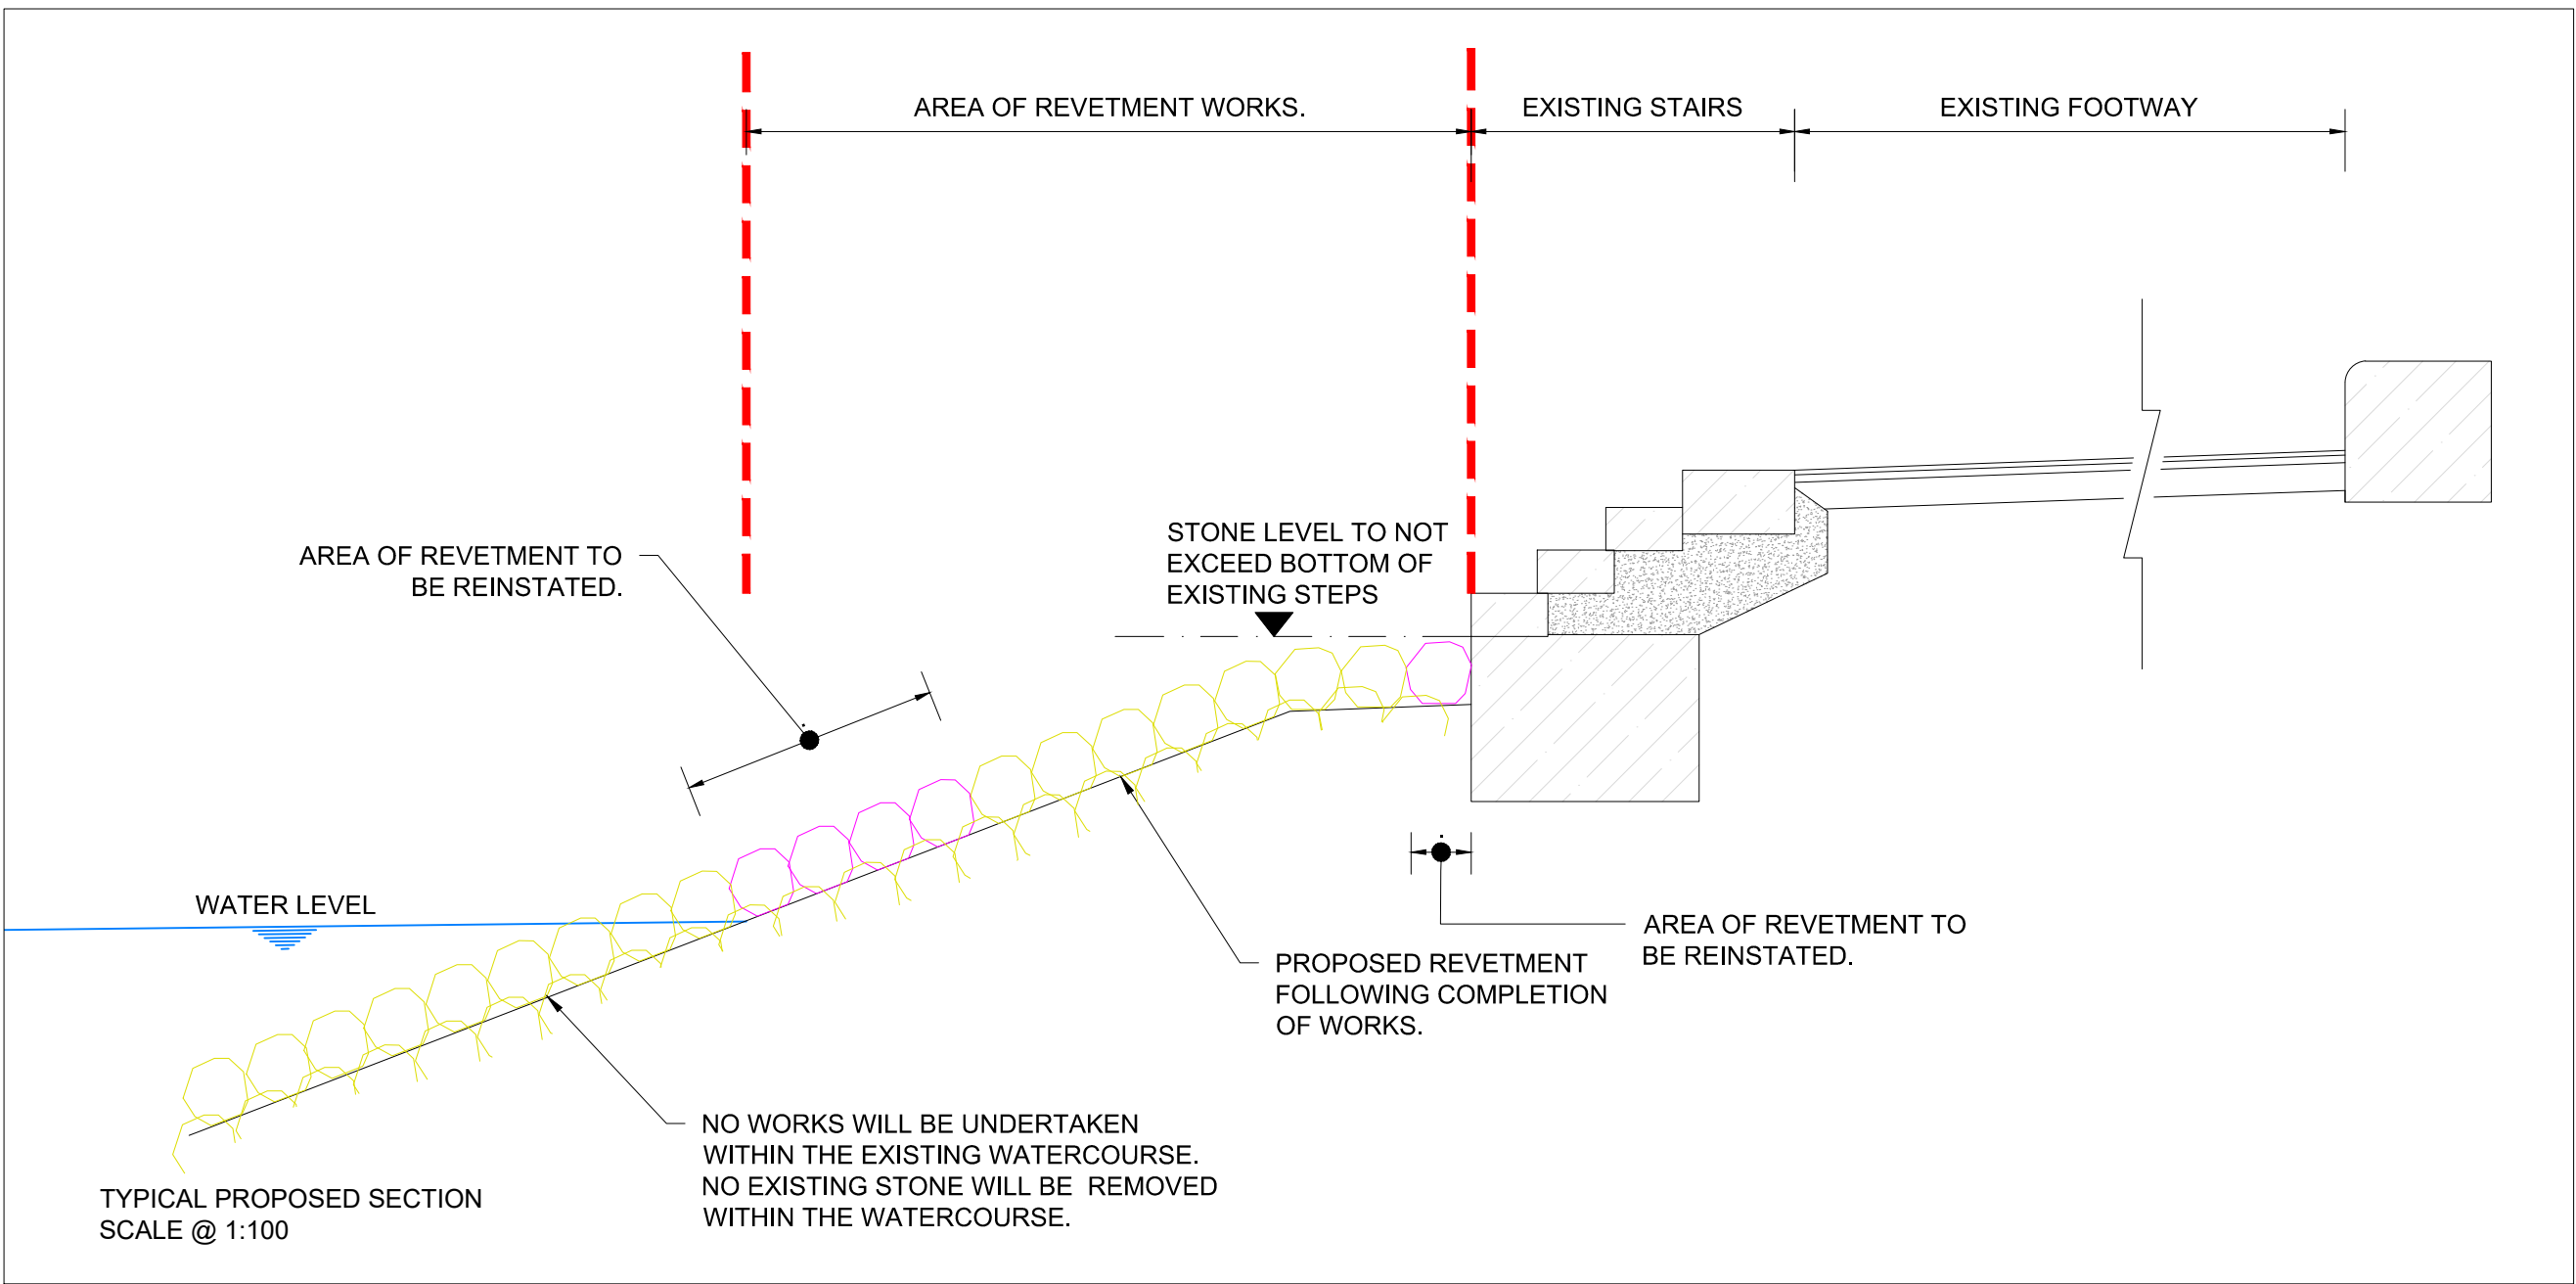
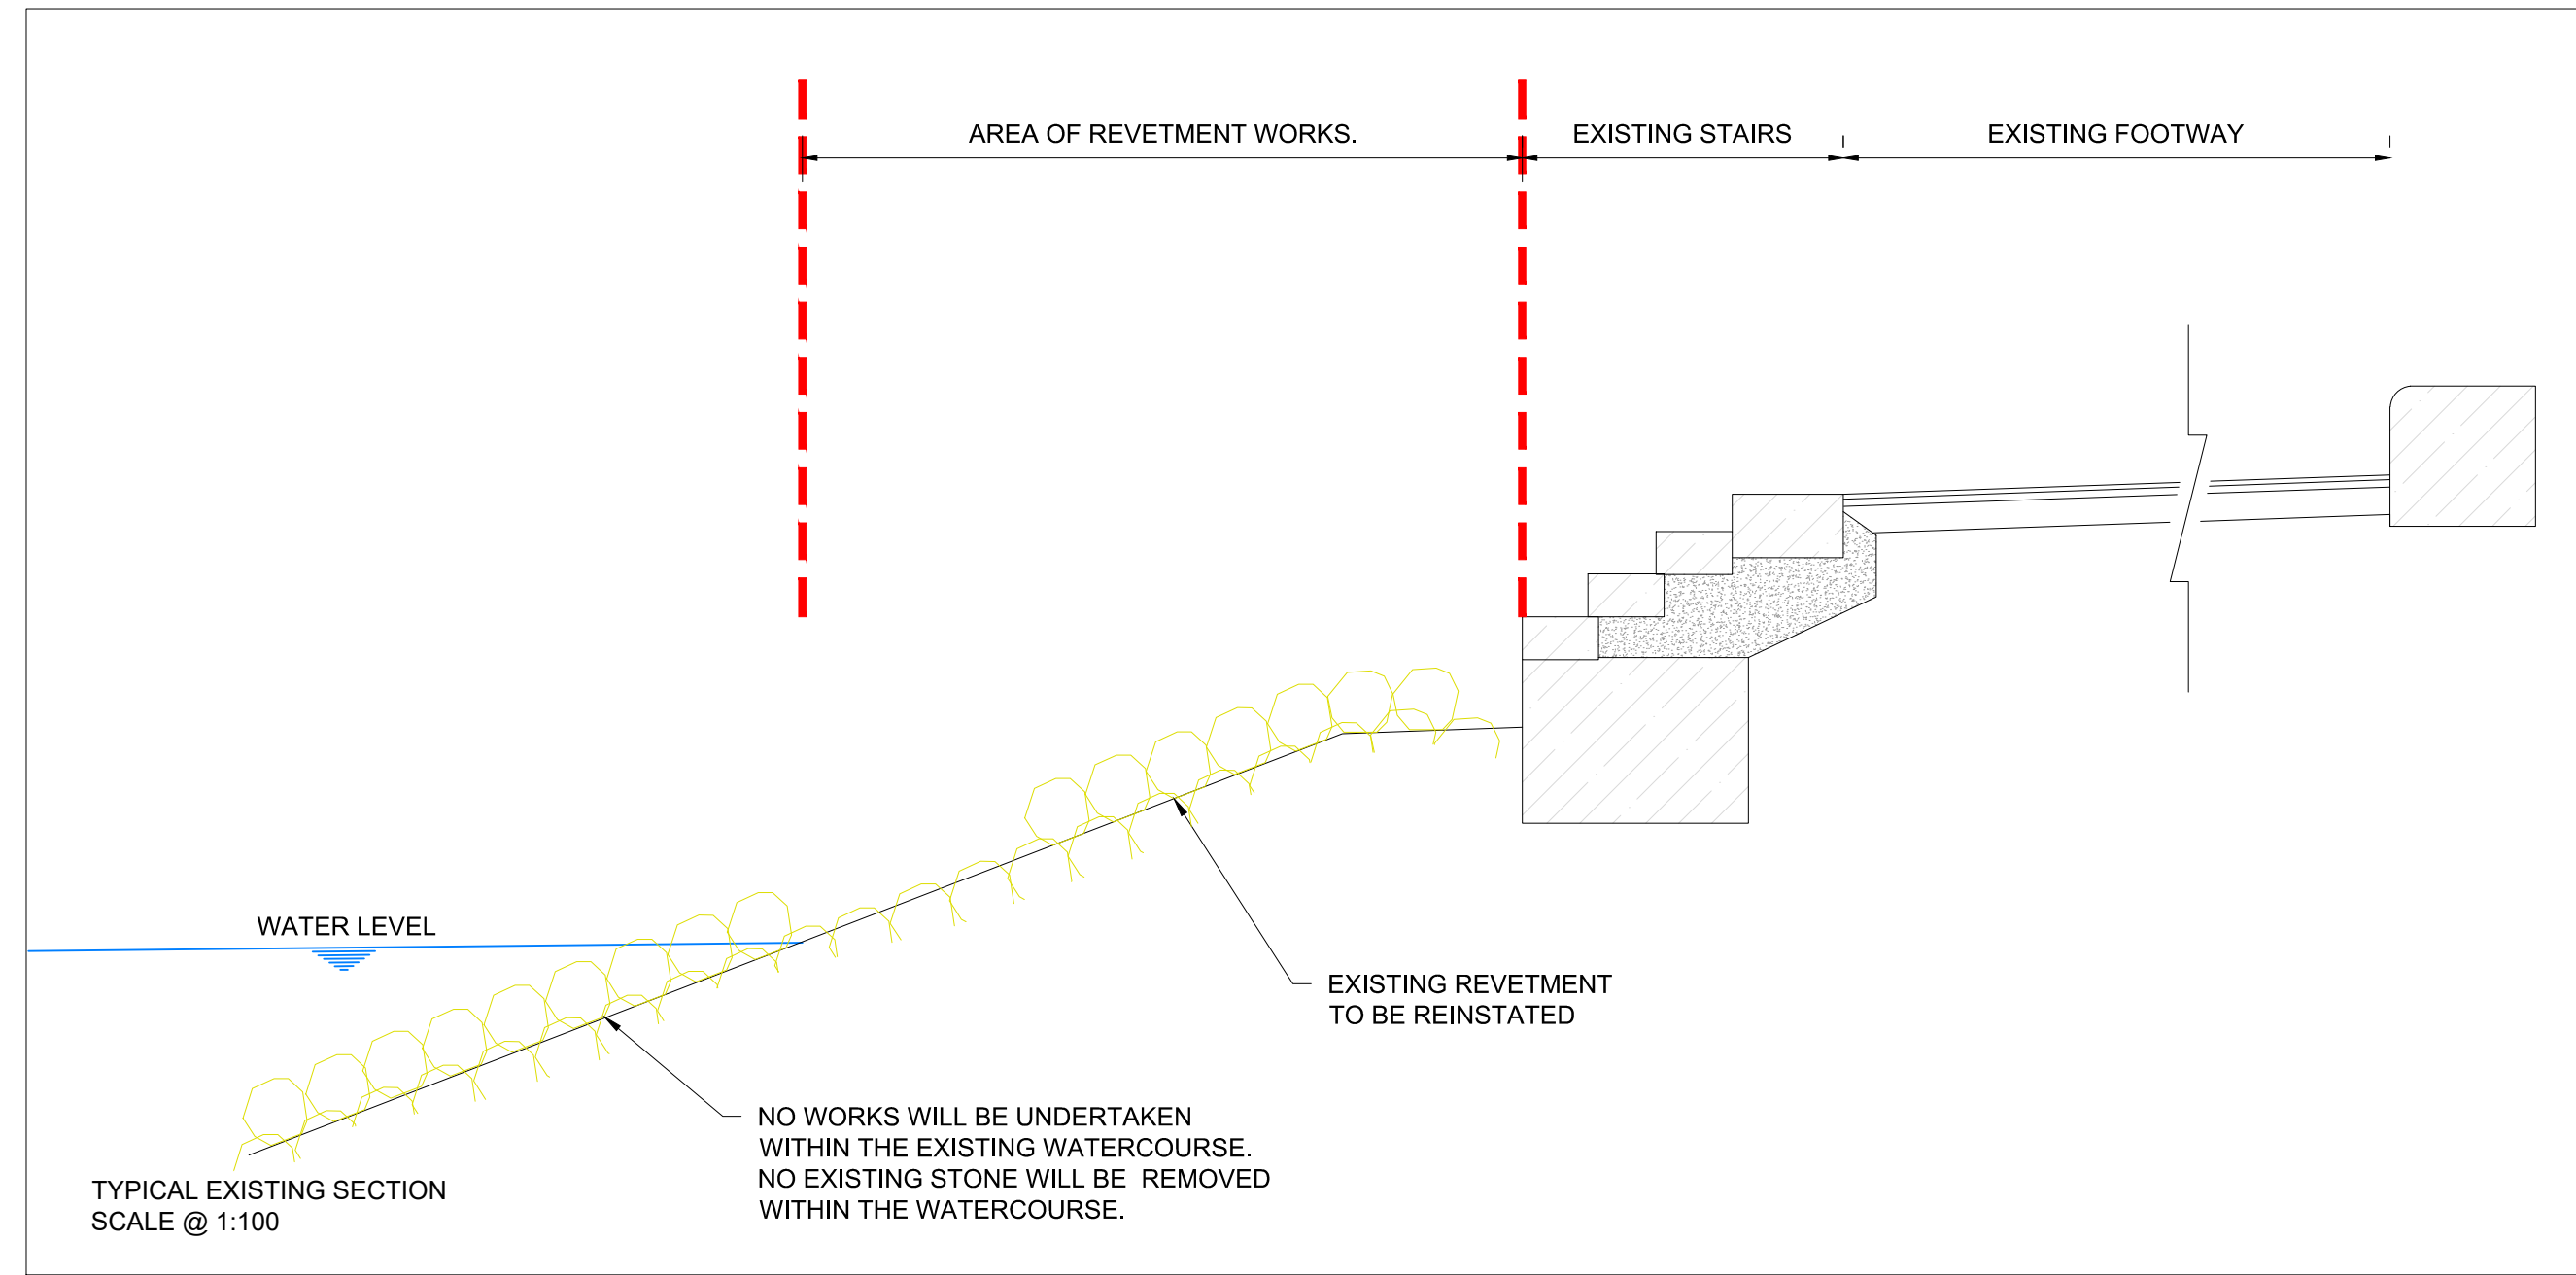
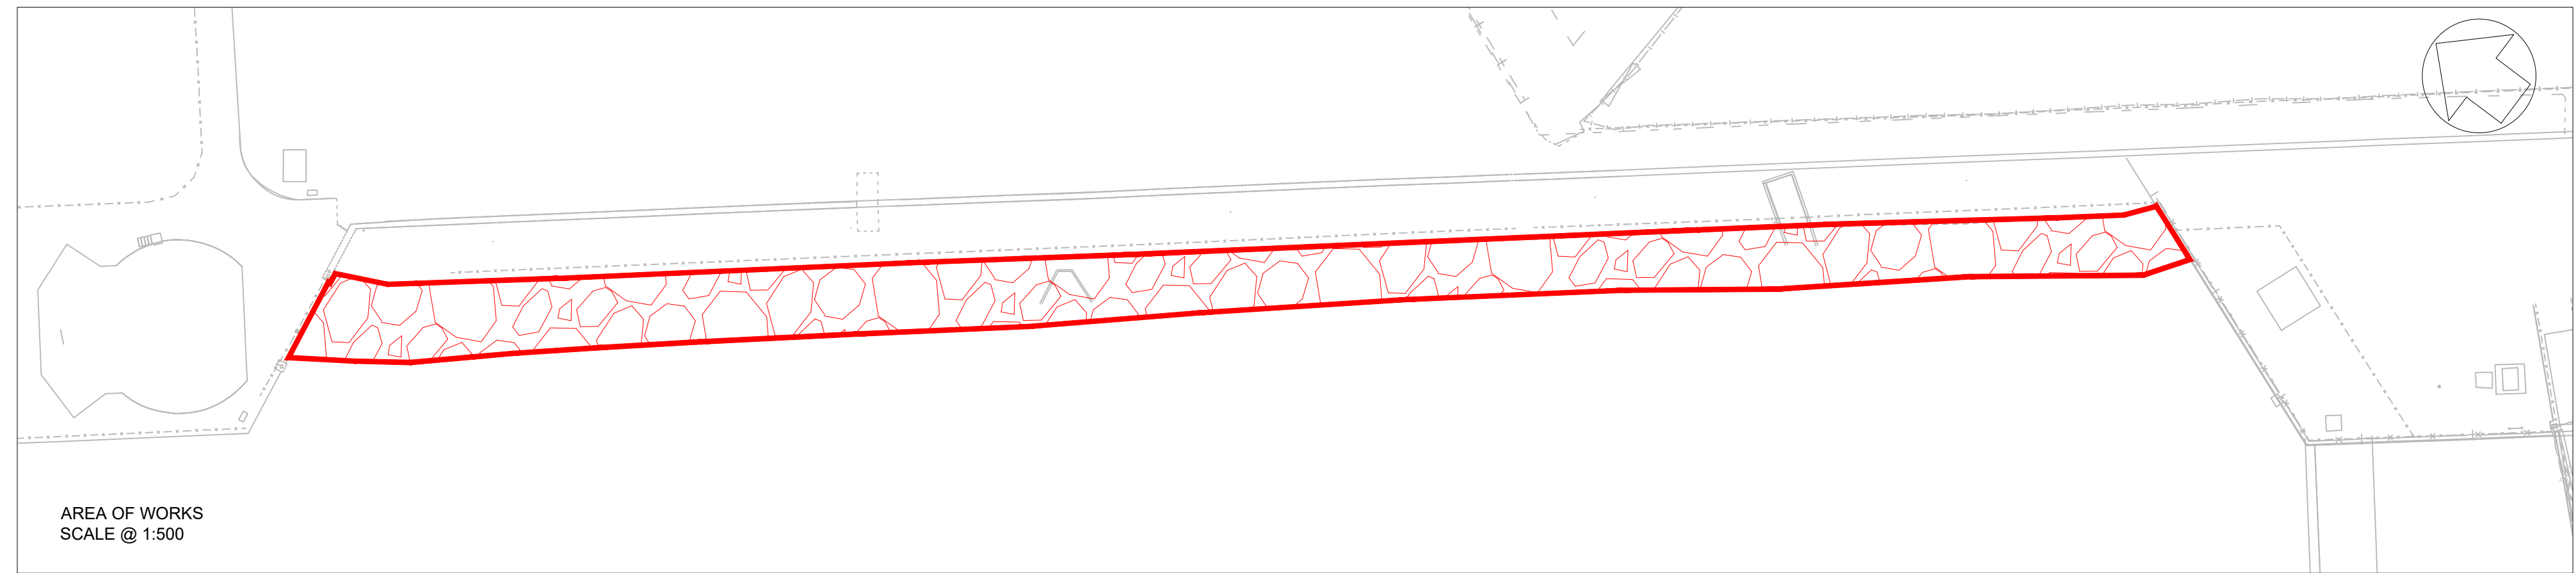


- KEY:
- | | |
|-------------------------------------------------------------------------------------|-----------------------------|
|  | AREA OF REVETMENT WORKS |
|  | EXISTING REVETMENT STONE |
|  | REPLACEMENT REVETMENT STONE |

NOTES:

- STONE WILL BE STOCKPILED IN STORAGE AREA PRIOR TO WORK STARTING.
- FOOTPATH WILL BE CLOSED BEFORE WORK STARTS
- TRACK MATS WILL BE USED TO MANOEUVRE ALL PLANT INTO VARIOUS POSITIONS ALONG THE FOOTPATH.
- STONE WILL BE LOADED INTO A DUMPER AND TRANSPORTED TO THE WORK AREA, MAKING SURE TO BE RUNNING ON THE TRACK MATS AT ALL TIMES.
- STONE WILL BE REMOVED FROM THE TRAILER USING THE EXCAVATOR. THIS ACTIVITY WILL BE SUPERVISED AT ALL TIMES BY A COMPETENT BANKSMAN.
- STONE WILL BE PLACED ON TOP OF THE EXISTING STONE, WITH CARE BEING TAKEN TO ENSURE THAT NO STONE FALLS INTO THE WATERCOURSE. THERE WILL BE NO DIGGING WITHIN THE WATERCOURSE AND NO EXISTING STONE WILL BE REMOVED FROM THE WATERCOURSE.
- STONE WILL BE LAID UNTIL THE REVETMENT REACHES THE BOTTOM OF THE EXISTING SEPS.



P01	04-05-18	FIRST ISSUE			CH	SAD
Rev	Date	Description		Drawn	Checked	Approved

Print Date: 2018-05-09 16:20:37

File Path: K:\UA001793_WAG_Fwmk\UA008959-Kier Facilities\E-OurDrawings\0002- UA008959-01-Swansea_Revetment.dwg

Client

LLYWODRAETH CYMRU
WELSH GOVERNMENT



Llywodraeth Cymru
Welsh Government

FOR-INFORMATION

Designed	C.HIGGINS	Date	04 MAY18	Signed	
Drawn	C.HIGGINS	Date	04 MAY18	Signed	
Checked	SA. DAVIES	Date	04 MAY18	Signed	
Approved	SA. DAVIES	Date	04 MAY18	Signed	
Scale:	AS SHOWN	Datum:	AOD		
Original Size:	A1	Grid:	OS		
Suitability Code:	Sx	Project Number:	UA008032		

PROJECT:

SA1

SWANSEA
WATERFRONT

TITLE:

SWANSEA WATERFRONT REVETMENT WORKS



Coordinating office:
Arcadis Cymru House
Fortran Road, St Mellons
Cardiff, CF3 0EY
Tel: 44 (0)29 2092 6700

www.arcadis.com

0002-UA008959-01

C01

Phone

Fax