




Reproduced from the Ordnance Survey Mapping with the permission of the Controller of H.M.S.O. Crown Copyright, Conwy County Borough Council, 100023380, 2018

NOTES

1. Do not scale from this drawing.
2. Any anomalies on this drawing should be brought to the attention of Conwy County Borough Council.
3. All dimensions in metres unless stated otherwise.

KEY

First angle Projection

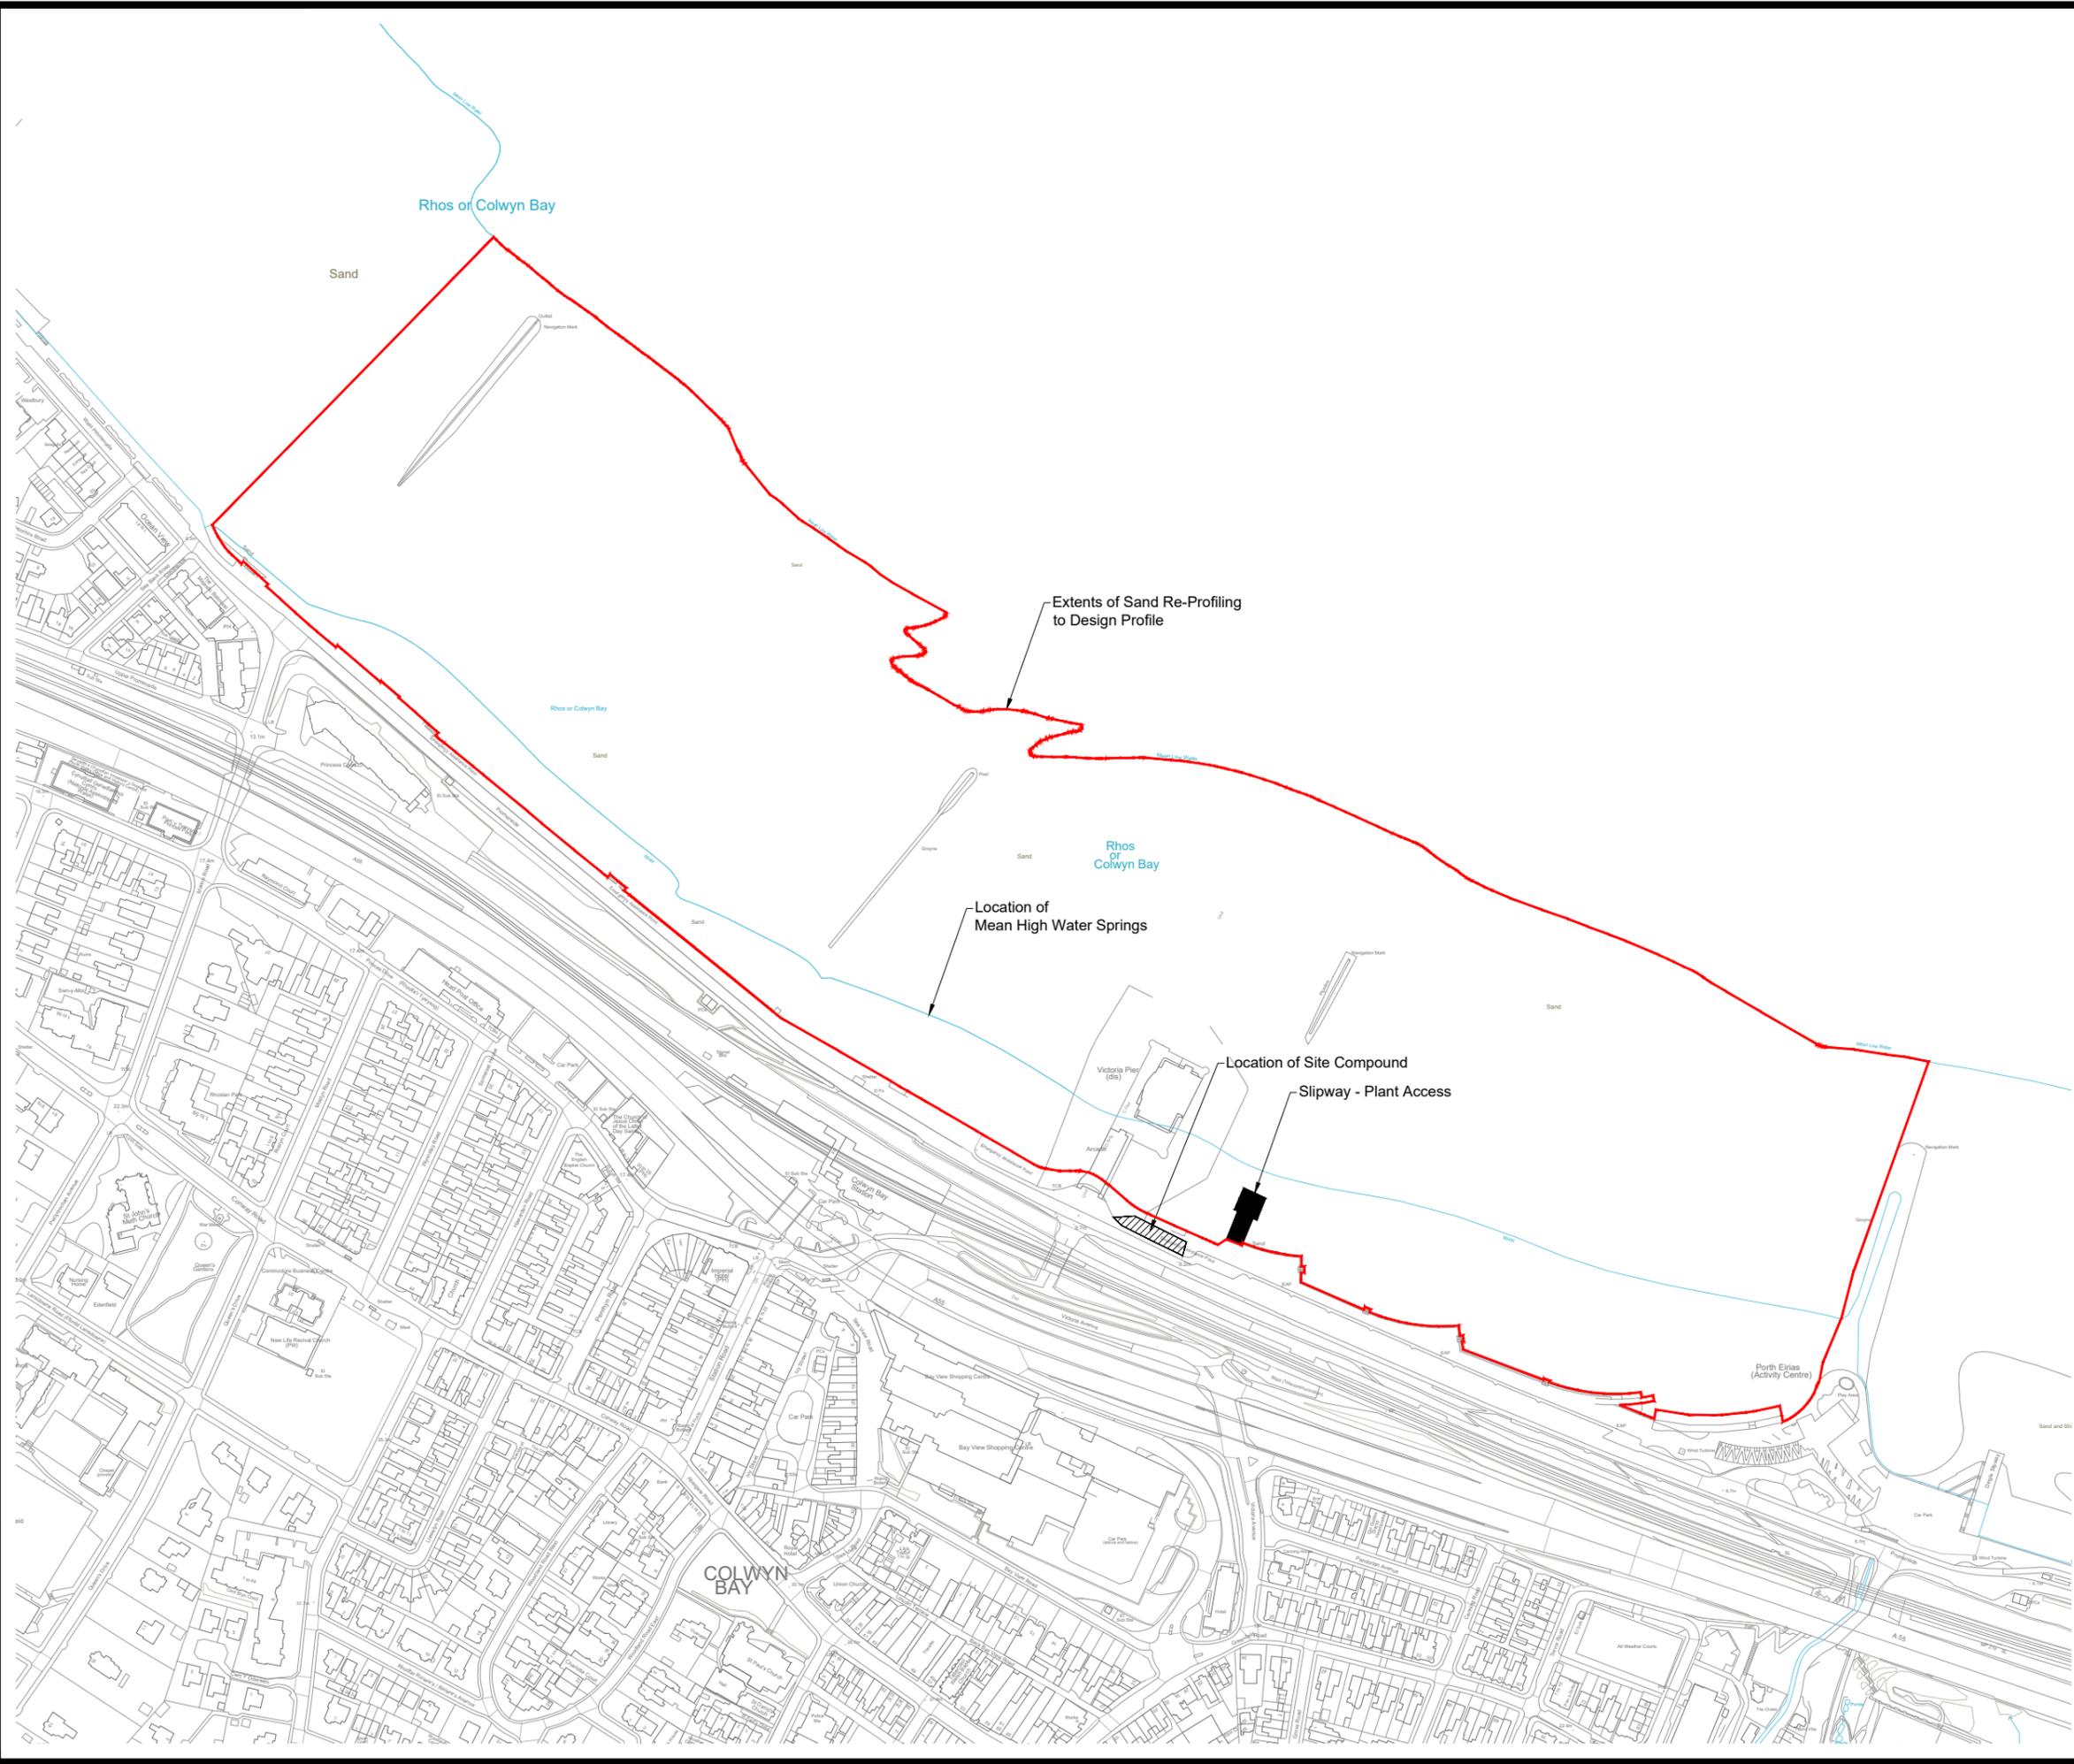

REV	DETAIL	DRAWN	CHECKED	DATE

PROJECT
COLWYN BAY SAND DEPOSITION

TITLE
SITE ACCESS & COMPOUND LOCATION

CLIENT
F R & I

SCALE @ A3:	DRAWN:	CHECKED:	APPROVED:	DWG STATUS:
1:4000	DD	GP	GP	ISSUE
	DATE: 24.09.2018	DATE: 24.09.2018	DATE: 24.09.2018	

CONWY
CYNGOR BWRDEISTREF SIROL COUNTY BOROUGH COUNCIL

ENVIRONMENT, ROADS & FACILITIES
G.B. Edwards BEng (Hons) CEng FICE
Head of Environment Roads & Facilities,
Mochdre Offices, Conwy Road,
Mochdre, LL28 5AB.
Tel. (01492) 575337
Fax. (01492) 575199

PROJECT Ref:	DRAWING No:	REV
RM02 006	004	-