



C:\Users\josh@bwr\AppData\Local\Temp\josh@bwr\Draw - Drawing - 20.04.15.dwg

RHIF LUNIAID/DRAWING NUMBER

H3/14409/D/06



PENNAETH PRIFFYRDD A GWASANAETHAU AMGYLCHEDDOL
HEAD OF HIGHWAYS AND ENVIRONMENTAL SERVICES
ADRAN PRIFFYRDD A GWASANAETHAU AMGYLCHEDDOL
DEPARTMENT OF HIGHWAYS AND ENVIRONMENTAL SERVICES

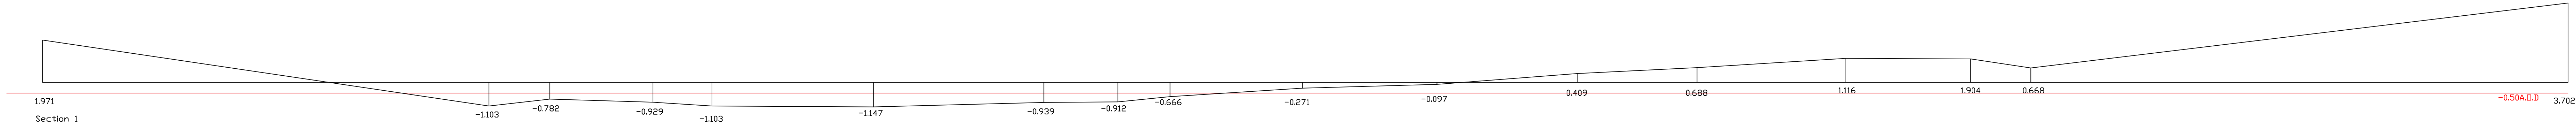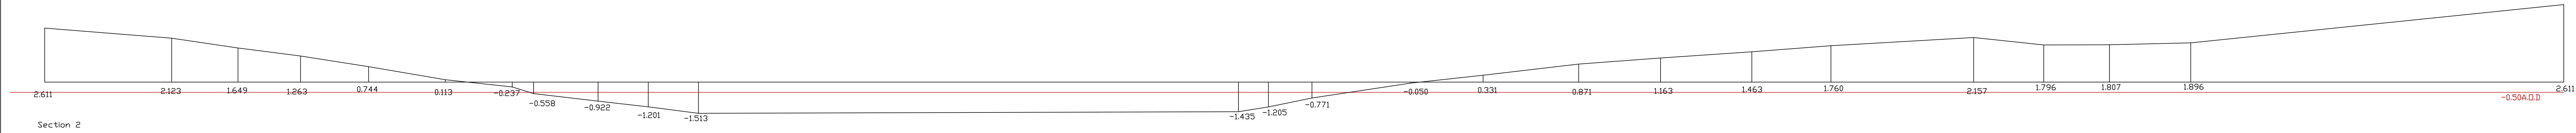

RHIF CWAITH/JOB NUMBER 14409	NEWIDIADU/AMENDMENTS		CYNLLAUN/SCHEME
	A	Original Drawing	
GRADDFYDD/DRAWING SCALES NTS			TITL LUNIAID/DRAWING TITLE BLUE BRIDGE UPSTREAM SECTIONS
RHIF GRID/NATIONAL GRID REFERENCE			
DYLUNIWTYD/DRAWN BY CWJ			
CYMRADWTYD CAN/APPROVED BY EP			
STATWS LLUNIAID/DRAWING STATUS INFORMATION			DYDDIAD NEWI OLAF/LAST EDIT DATE
			RHIF LUNIAID/DRAWING NUMBER H3/14409/D/06