


0 metres 100
(1:2,500)

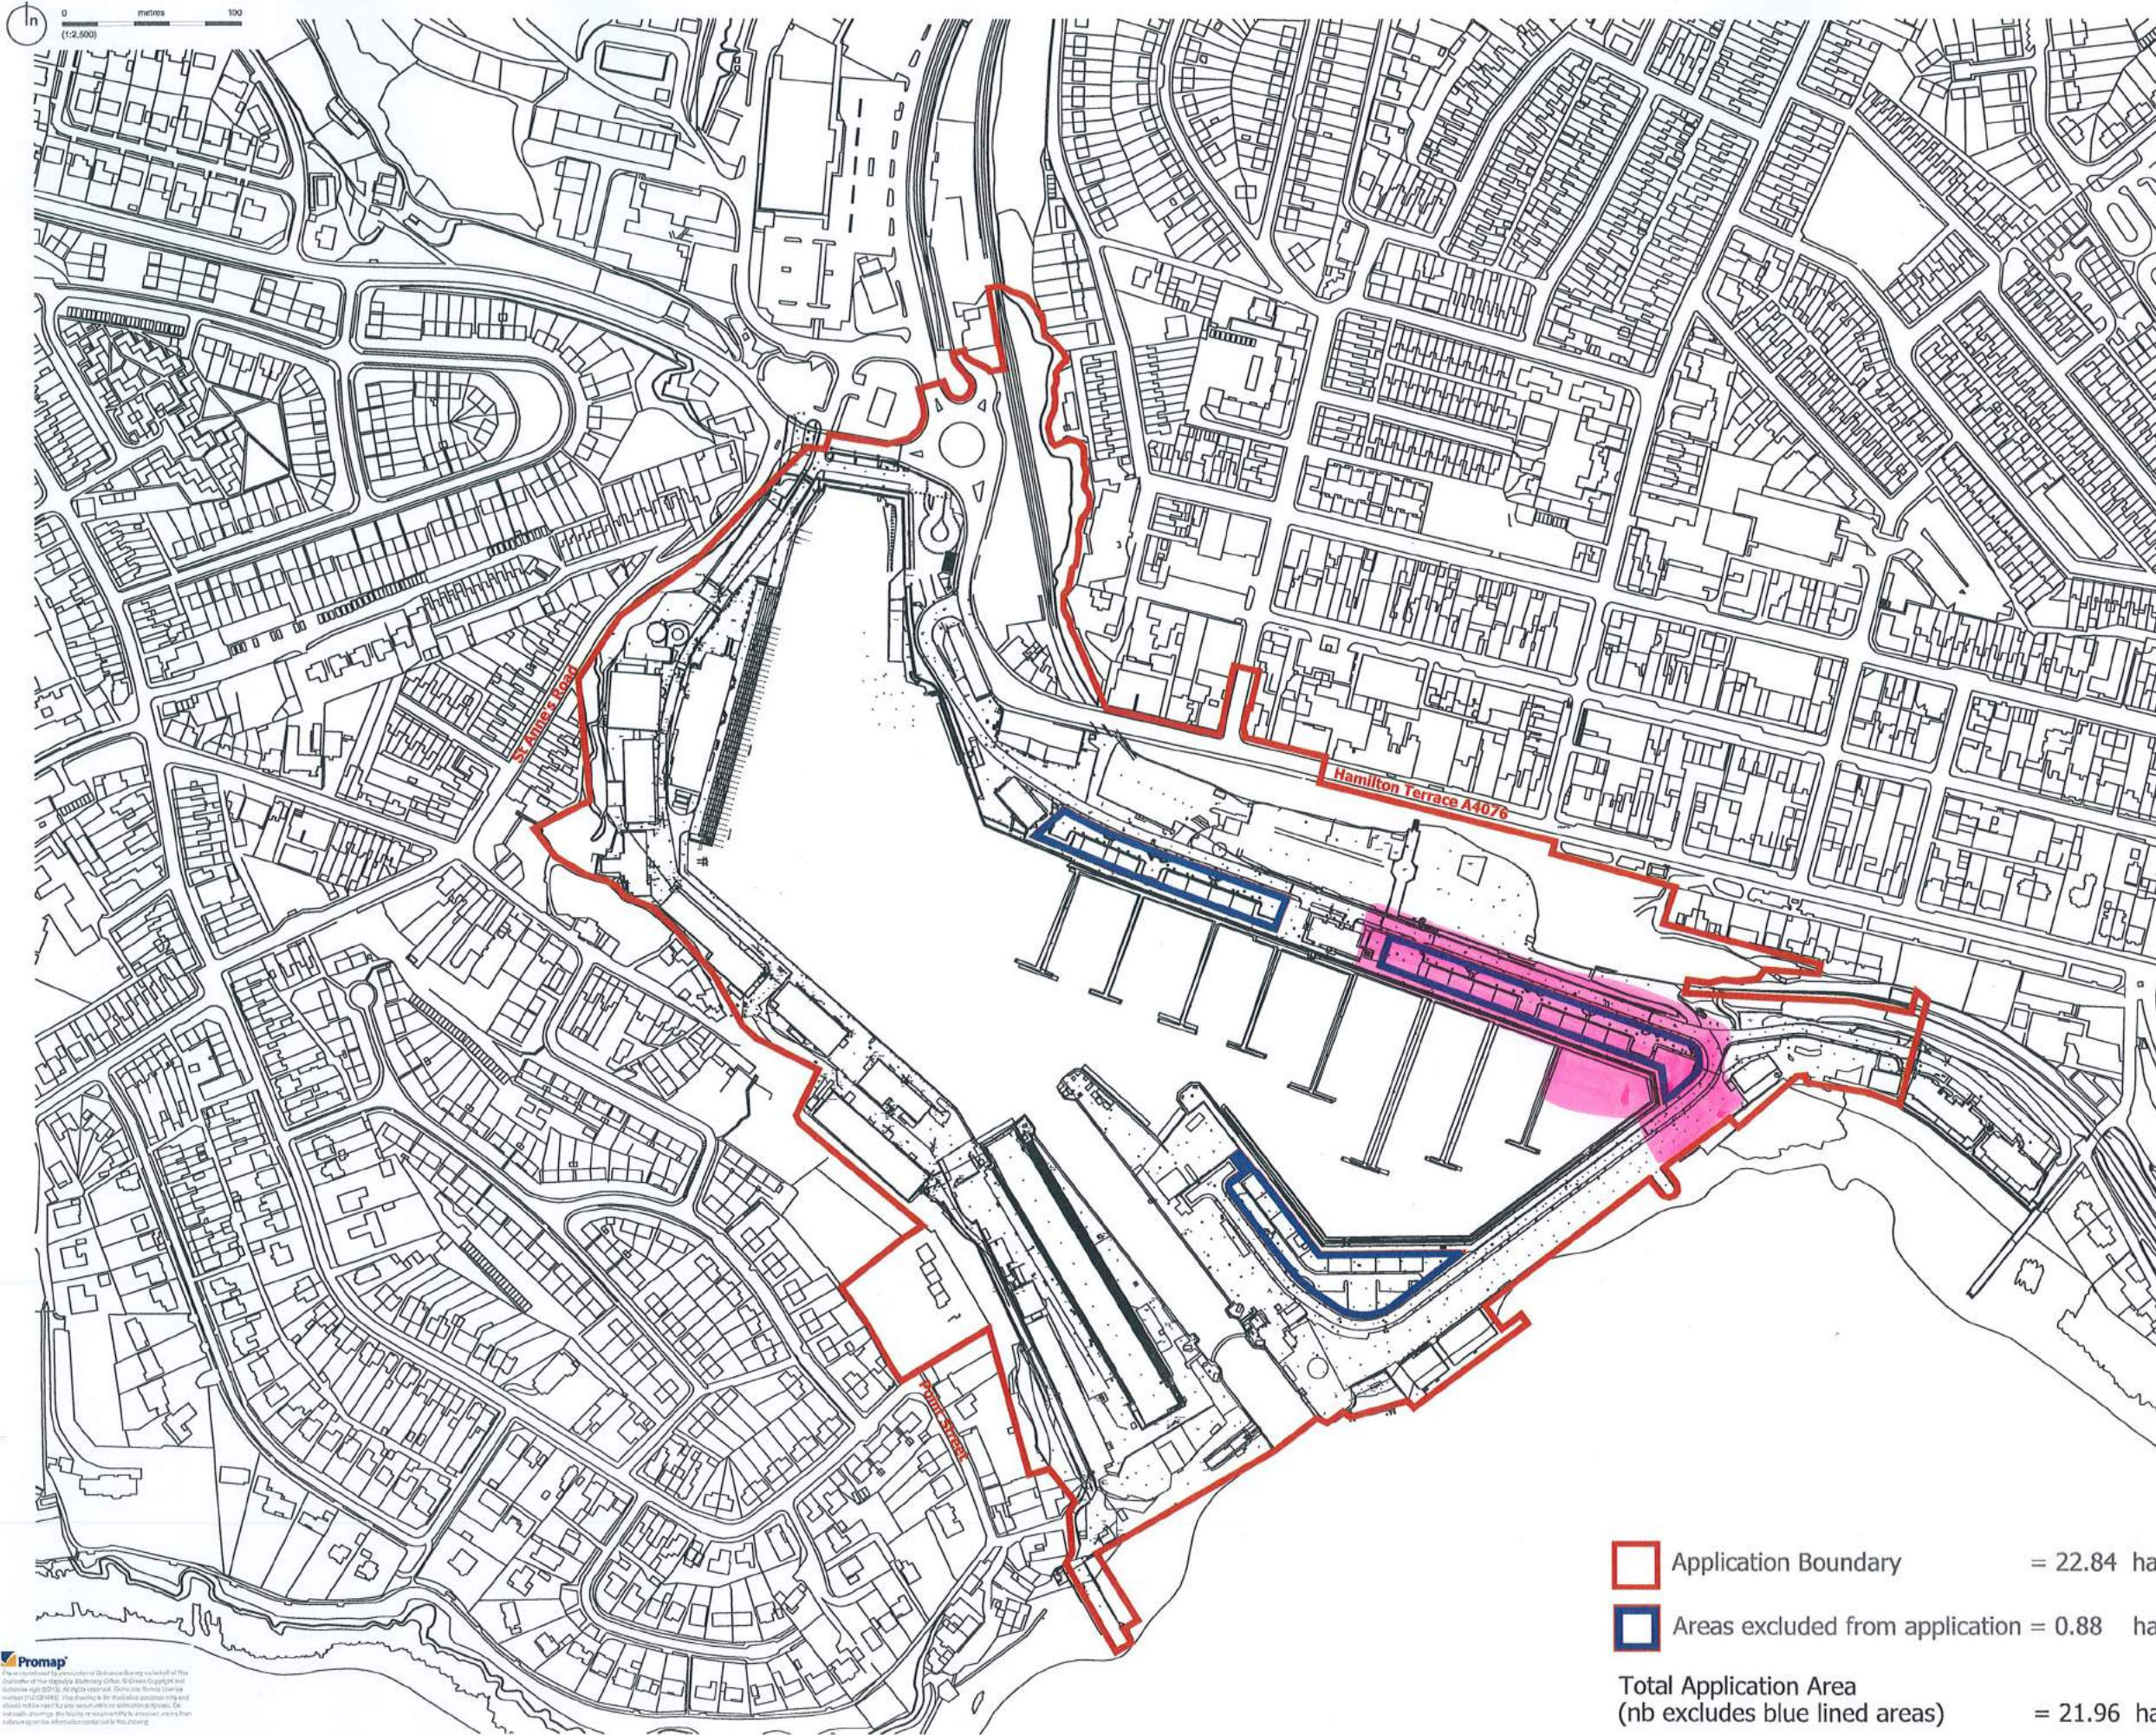

Copyright of Turley.
This drawing is for illustrative purposes only and should not be used for any construction or estimation purposes.
DO NOT SCALE DRAWINGS.
No liability or responsibility is accepted arising from reliance upon the information contained within this drawing.

 - Site Area

Client:
Port of Milford Haven

Project:
Milford Dock

Drawing:
Red Line Plan

Scale:
1:2500 (A2)

Project Number:
MILT_2093


Status:
Submitted
30.05.2014

Drawing Number:
1002_rev J

Date:
27.05.2014

Revision:
J

 Application Boundary = 22.84 ha

 Areas excluded from application = 0.88 ha

Total Application Area
(nb excludes blue lined areas) = 21.96 ha

Promap
These information are provided by the client of the drawing. We do not accept any liability for the accuracy of the information provided. The drawing is for illustrative purposes only and should not be used for any construction or estimation purposes. No liability or responsibility is accepted arising from reliance upon the information contained within this drawing.

Turley