

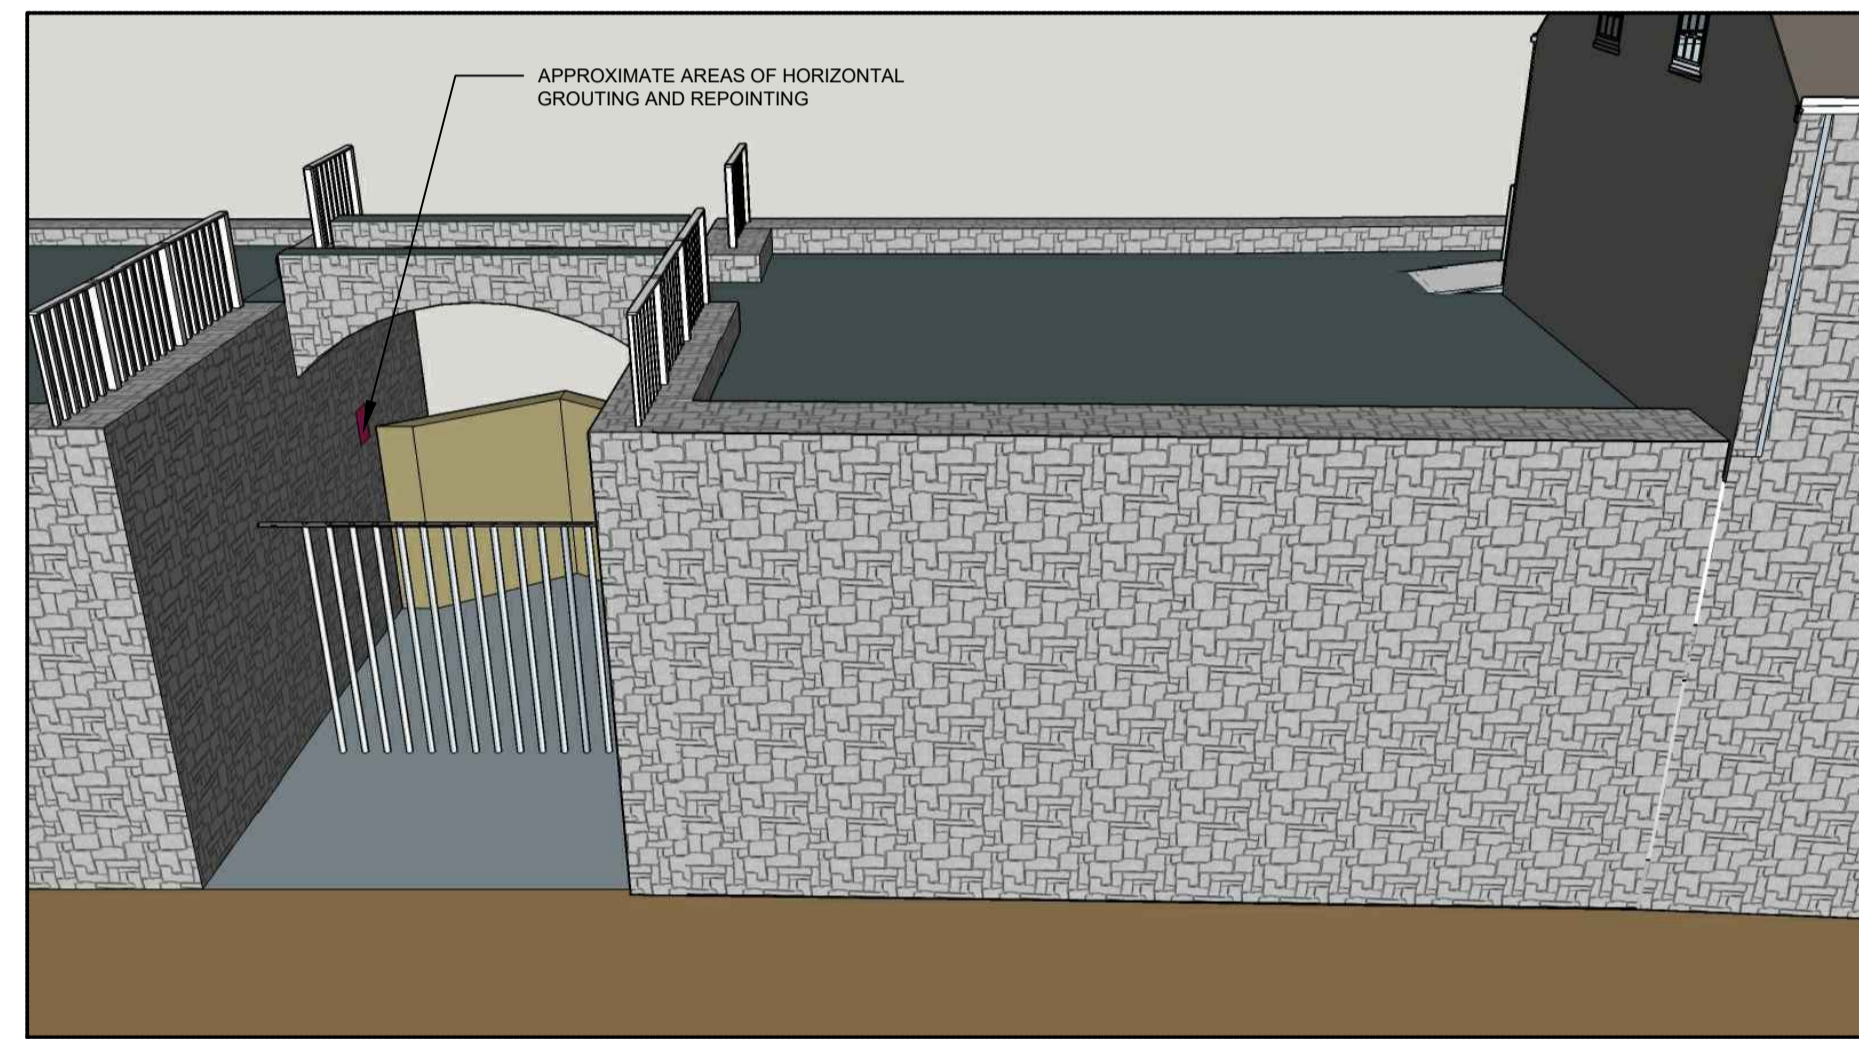


100  
0 10  
Millimetres

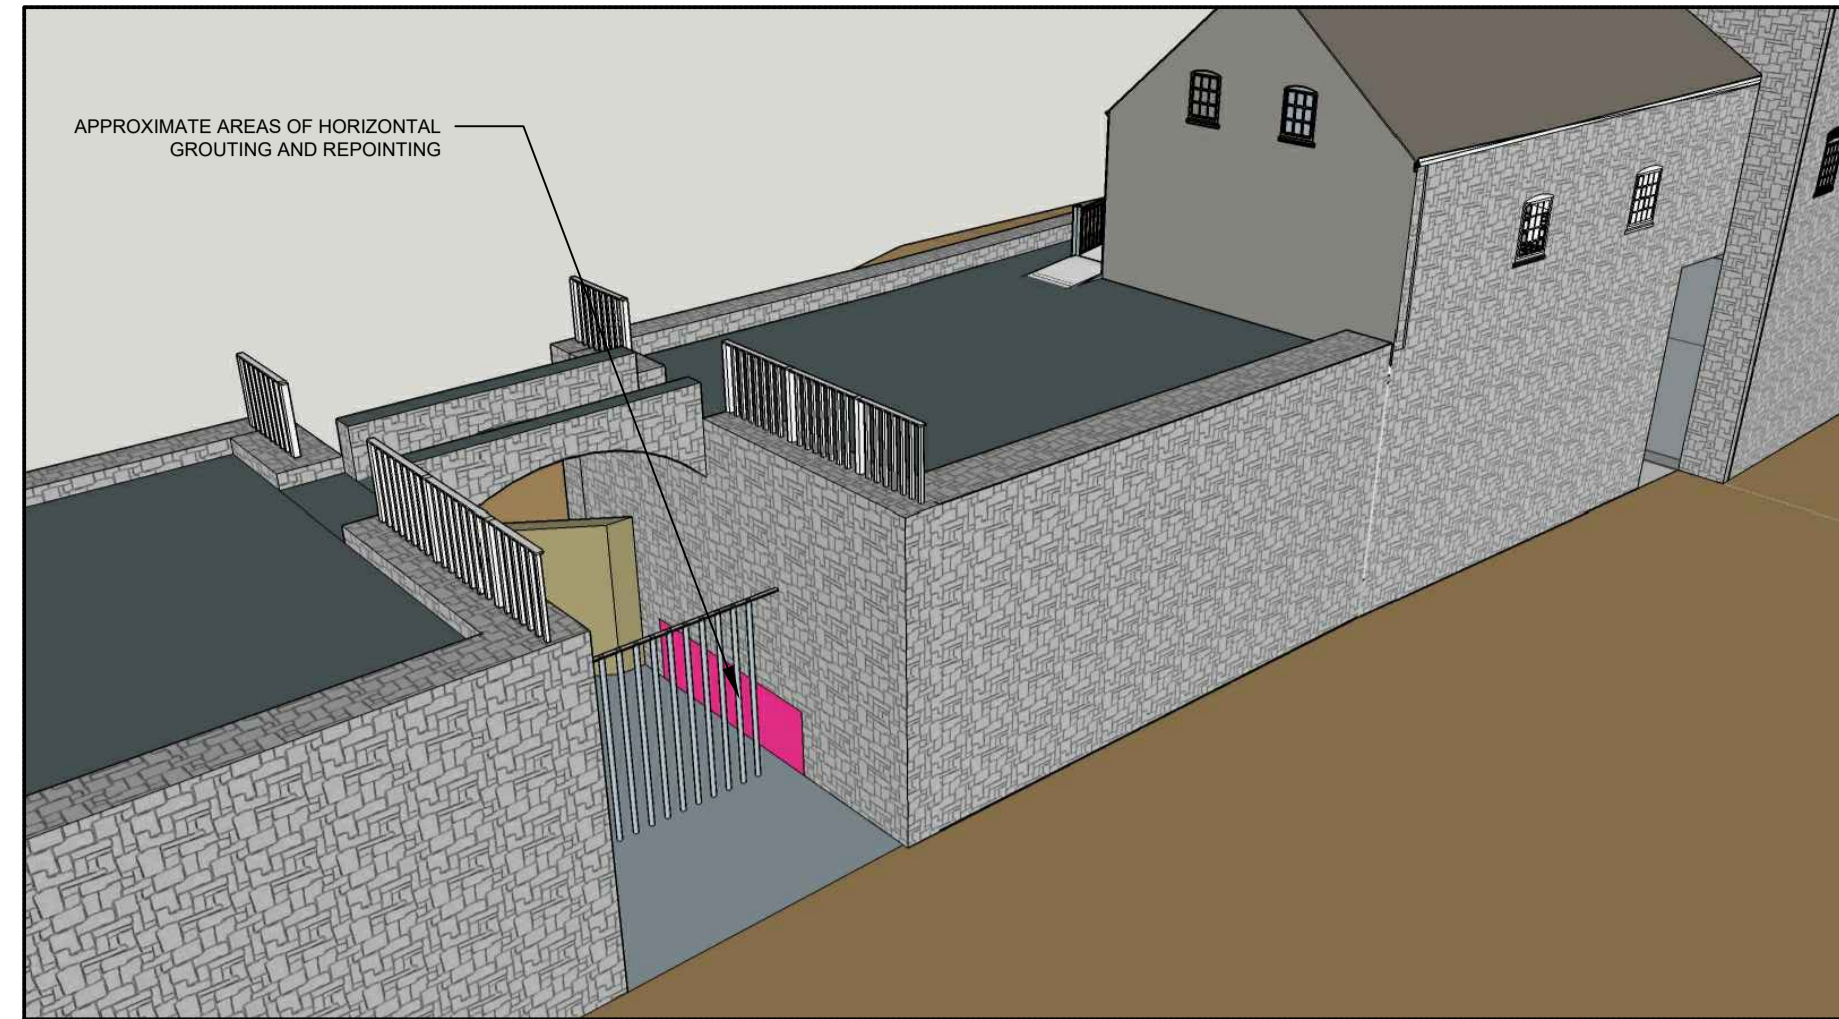

INDICATIVE AREAS OF GROUTING WORKS REQUIRED

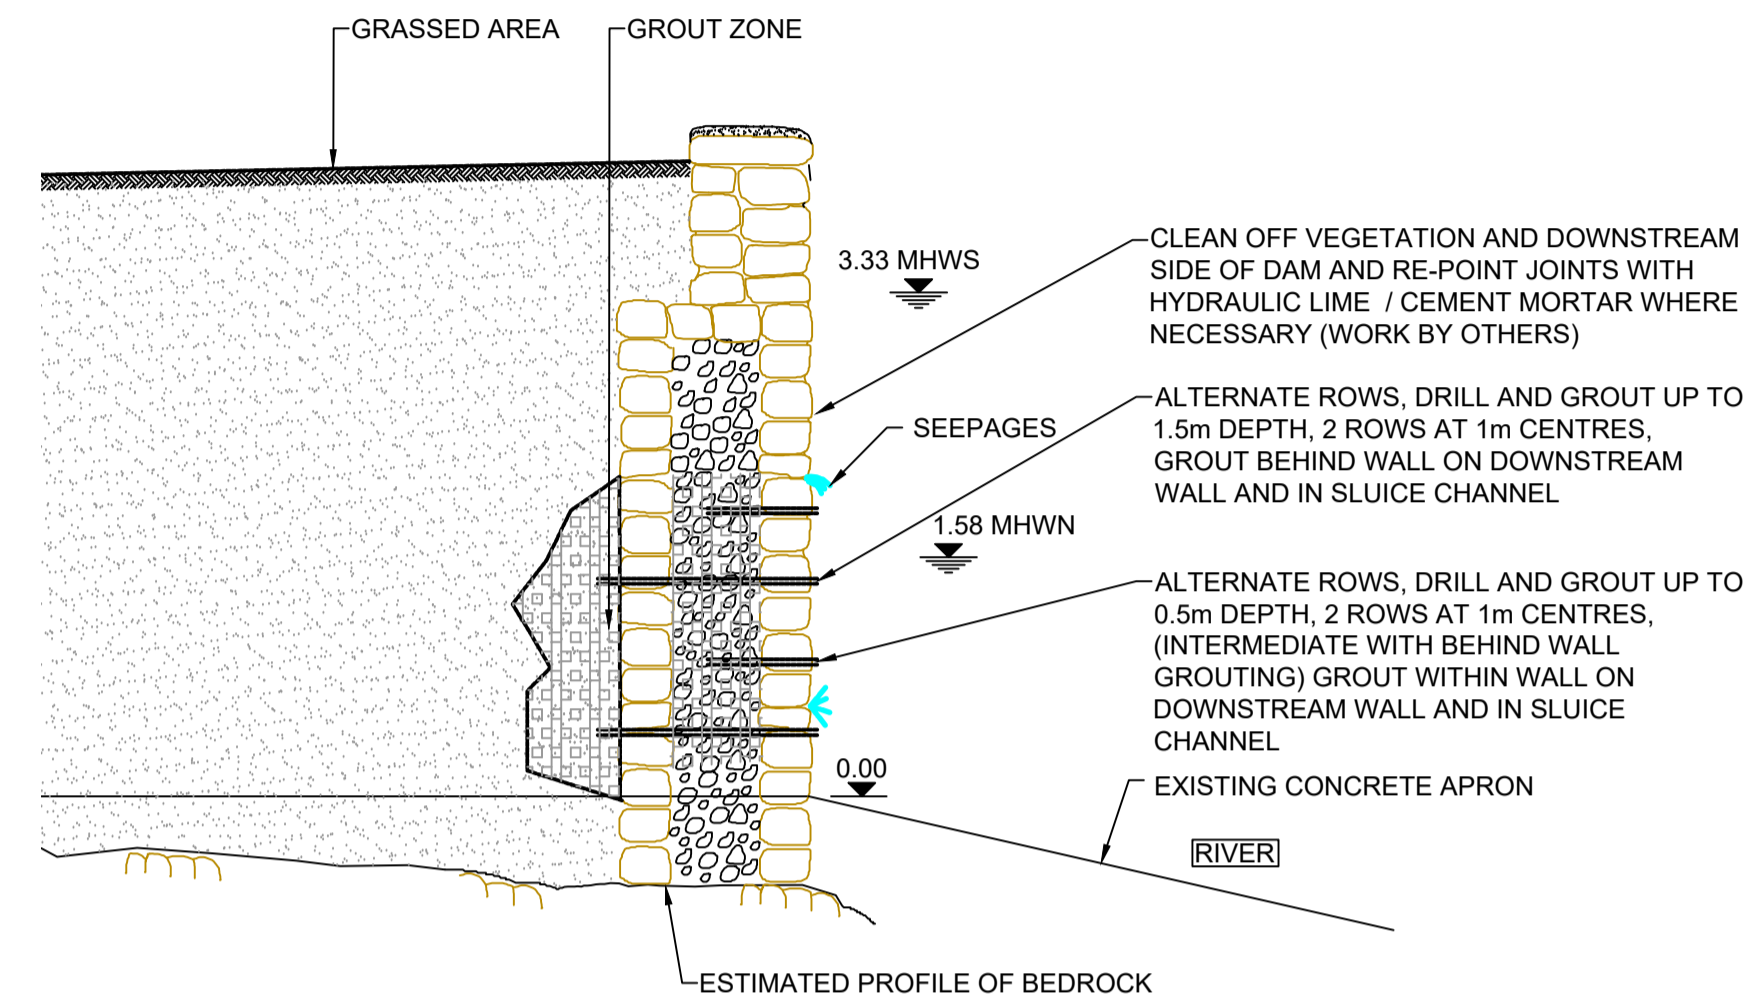

TYPICAL DETAILS OF WALL GROUTING REPAIRS

SAFETY, HEALTH AND ENVIRONMENTAL INFORMATION
In addition to the hazards/risks normally associated with the types of work detailed on this drawing, note the following:
CONSTRUCTION
WORKING ADJACENT TO A TIDAL RIVER, SUBJECT TO OCCASIONAL FLOODING. WORKING IN A CONFINED SPACE. WORKING NEAR EXCAVATIONS. WORKING NEAR OPERATIONAL FLAP GATES.
MAINTENANCE/CLEANING
CONFINED SPACE ENTRY REQUIRED FOR FUTURE ASSET INSPECTION (SLUICES)
DECOMMISSIONING/DEMOLITION
WORKING ADJACENT TO A TIDAL RIVER, SUBJECT TO OCCASIONAL FLOODING. WORKING IN A CONFINED SPACE. WORKING NEAR OPERATIONAL FLAP GATES.
It is assumed that all works will be carried out by a competent contractor working, where appropriate, to an approved method statement

- NOTES:**
- ALL DIMENSIONS ARE IN MILLIMETRES UNLESS OTHERWISE SHOWN.
  - ALL LEVELS TO ORDINANCE DATUM UNLESS STATED OTHERWISE.
  - THIS DRAWING INDICATES THE SHE RISKS FOR THE WHOLE SITE. REFER TO EACH INDIVIDUAL WORKS AREA FOR SPECIFIC SITE RISKS.
  - THE LOCATION OF SERVICES IS NOT KNOWN. ALL SERVICES SHALL BE TRACED BY THE CONTRACTOR TO CONFIRM THE PRESENCE OF ANY SERVICES.
  - PROPOSED WORKS REMOVAL OF VEGETATION AND WEEDS PRIOR TO RE-POINTING OF WALLS WITH LIME MORTAR FOLLOWED WITH GROUTING OF DOWNSTREAM AND SLUICE CHANNEL WALLS.
  - GROUT PIPES TO BE 35mm RIGID PLASTIC PIPES. GROUTING LOCATIONS ARE INDICATIVE AND ARE TO BE AGREED ON SITE.
  - REPOINTING OF STONEMWORK BY OTHERS.

Rev.	Date	Description	By	Chkd	App'd
P06	16/02/2026	SCHEME TITLE ALTERATION	MJE	RM	DF
P05	31/01/2024	AUXILIARY SLUICE REMOVED	MJE	RM	DF
P04	28/02/2023	AUXILIARY SLUICE REMOVED	MJE	RM	DF
P03	26/07/2022	ADDITIONAL NOTES	MJE	RM	RM
P02	18/07/2022	AUXILIARY SLUICE AMENDED	RM	MJE	RM
P01	19/07/21	FIRST ISSUE	MJE	RM	DF

Drawing Status: **FOR INFORMATION** Suitability: **S2**

**ATKINS** West Glamorgan House  
12 Orchard Street  
Swansea SA1 5AD

Tel: +44 (0)1792 641172  
Fax: +44 (0)1792 472019  
www.atkinsglobal.com

Copyright © Atkins Limited (2017)

Client: Pembrokeshire Coast National Park Authority  
Winch Lane, Haverfordwest  
Pembrokeshire SA61 1PY  
Tel: 01437 744336

Project Title					
CAREW MILL AND CAUSEWAY 2026 REPAIRS					
Drawing Title					
WALL REPAIRS IN THE VICINITY OF THE SLUICE					
Scale	Designed	Drawn	Checked	Authorised	
AS SHOWN	RM	MJE	RM	DF	
Original Size	Date	Date	Date	Date	Date
A1	26/11/21	26/11/21	26/11/21	26/11/21	26/11/21
Drawing Number					Revision
5129589.016-ATK-ZZ-ZZ-DR-D-0003					P06