




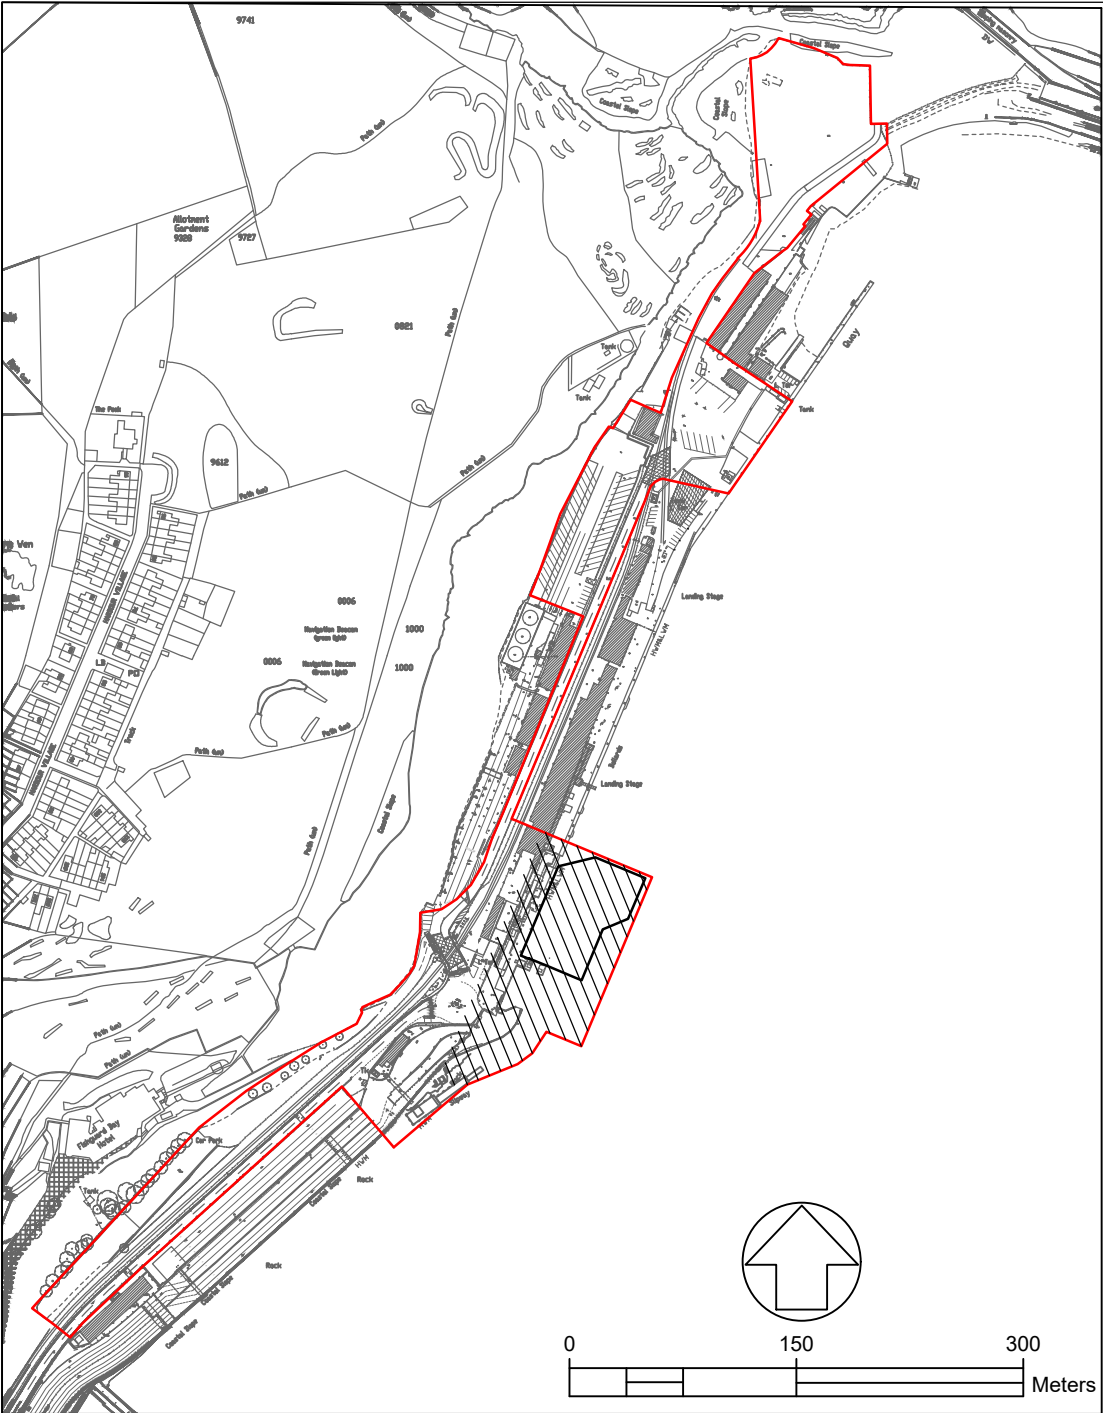


Site Location Plan [1:5000]

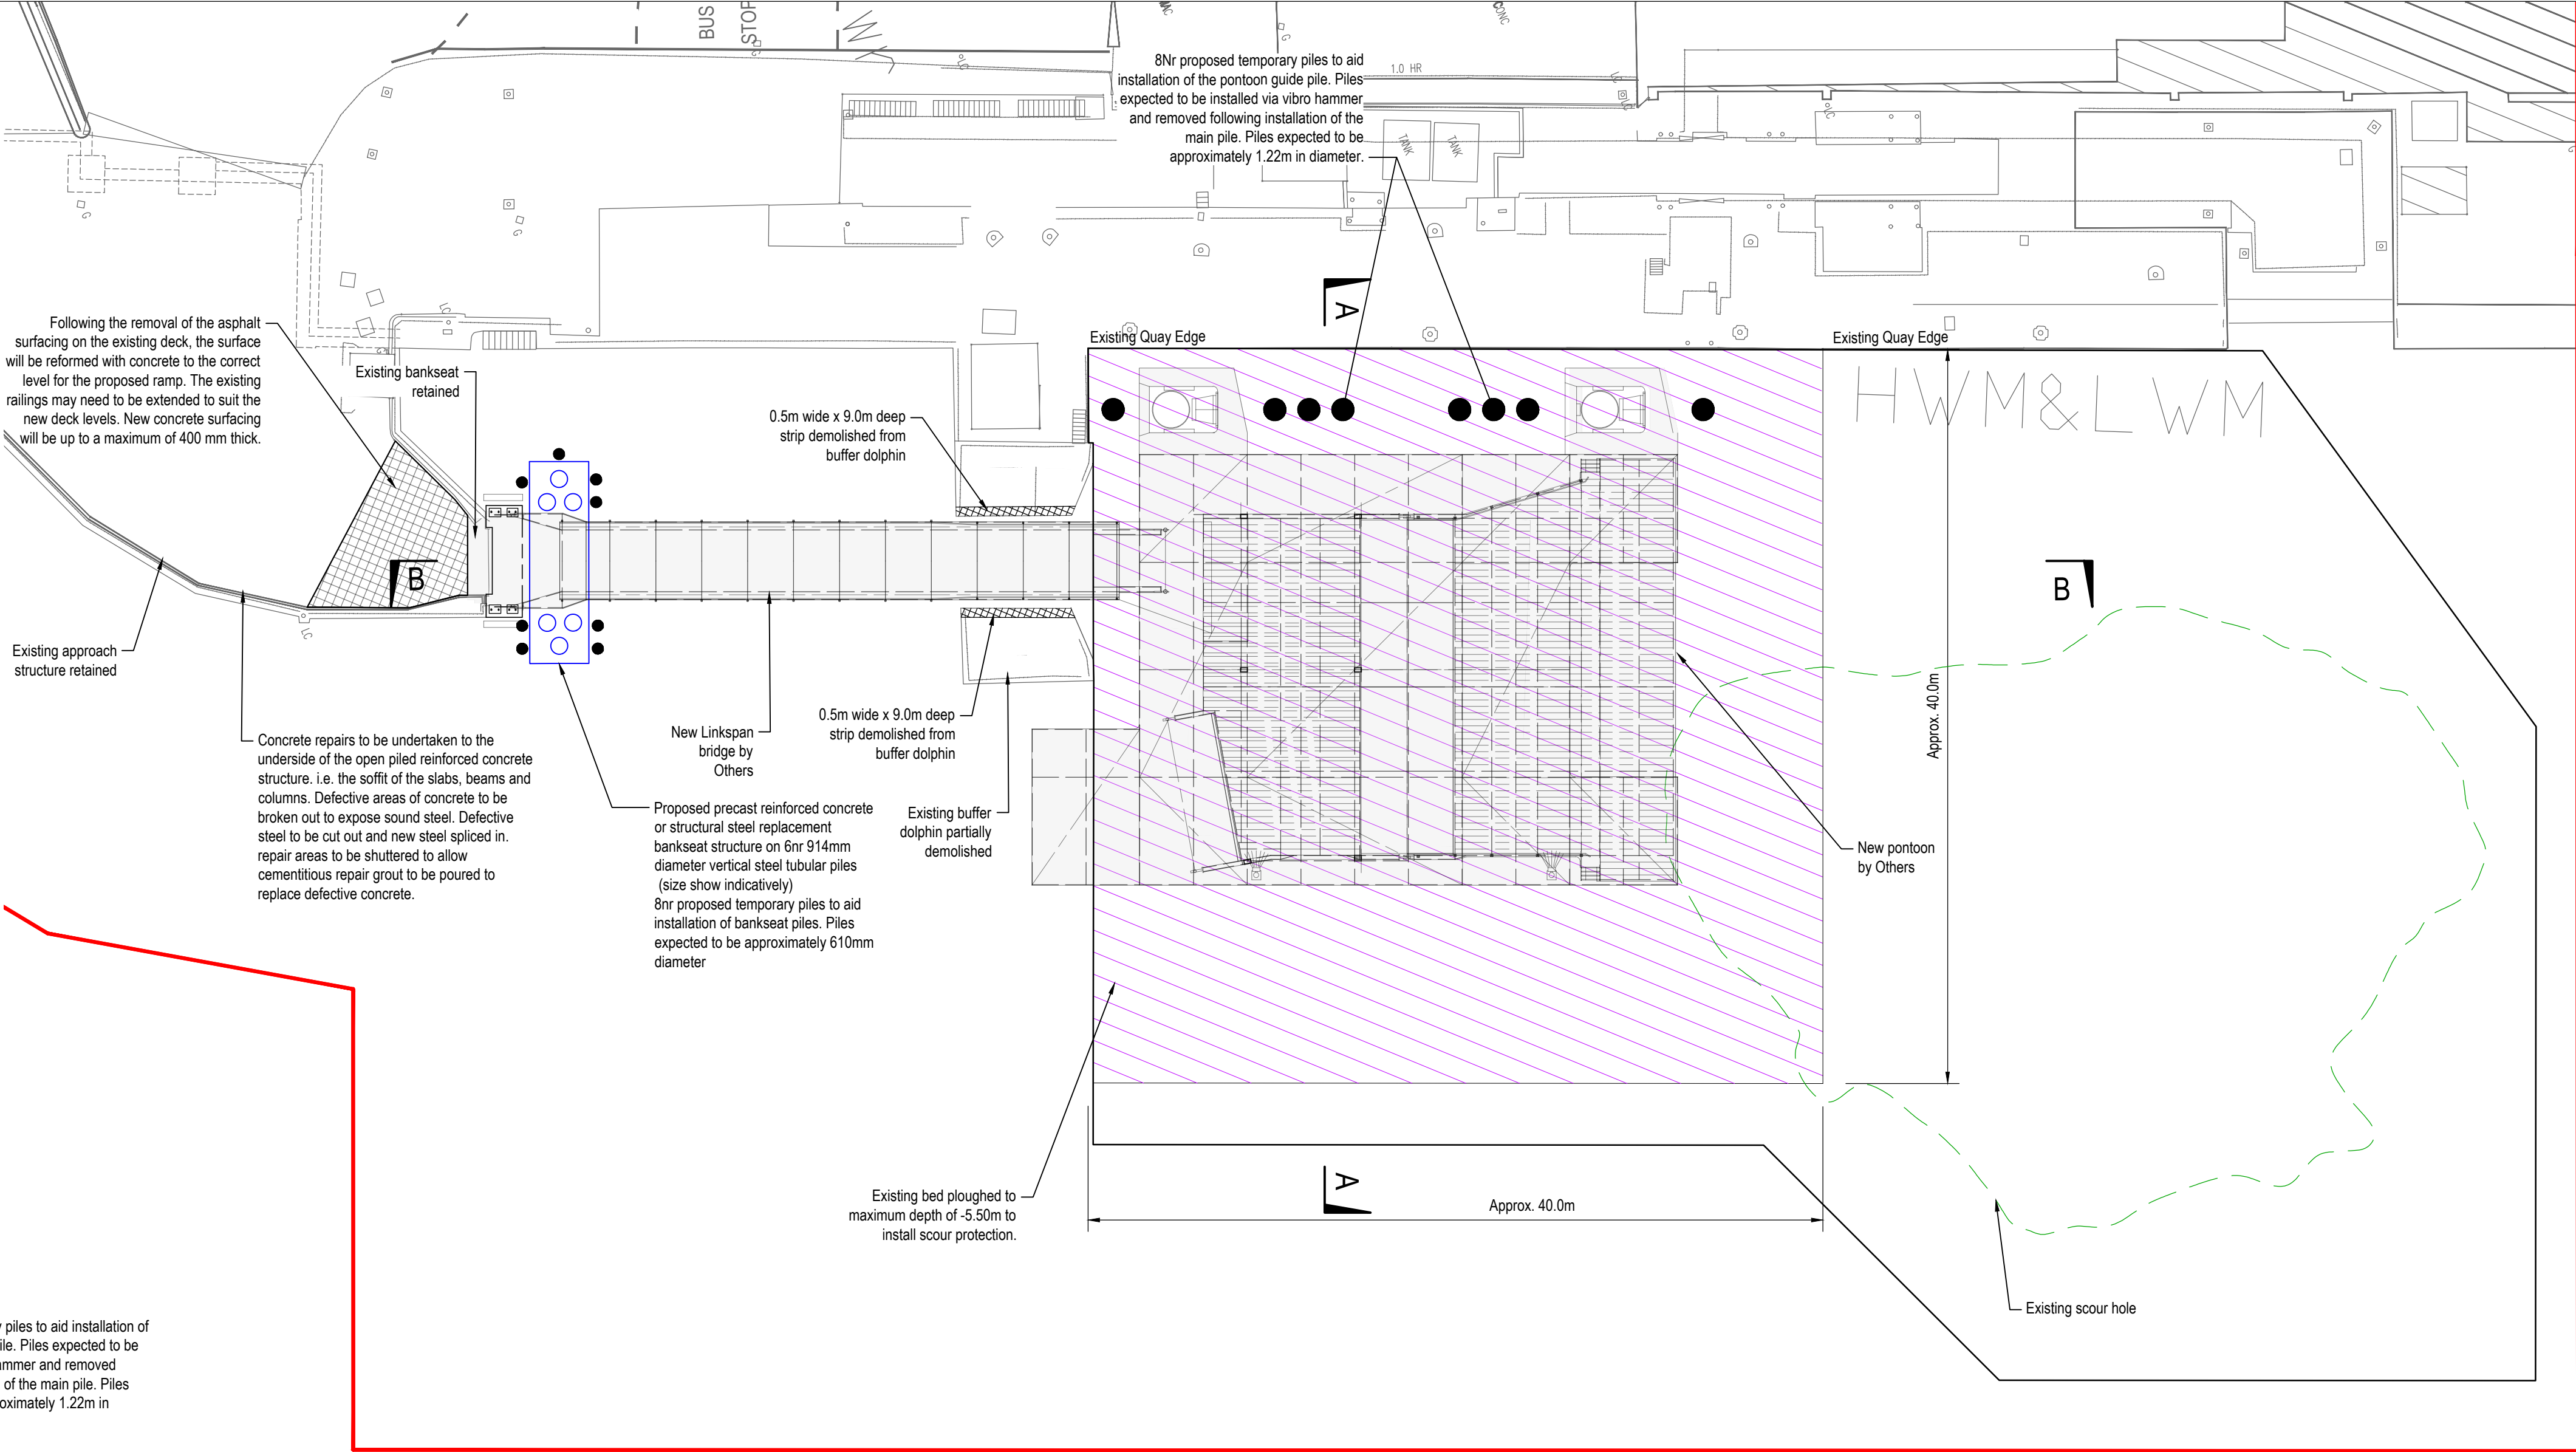

Marine Licence: Proposed Layout [1:250]

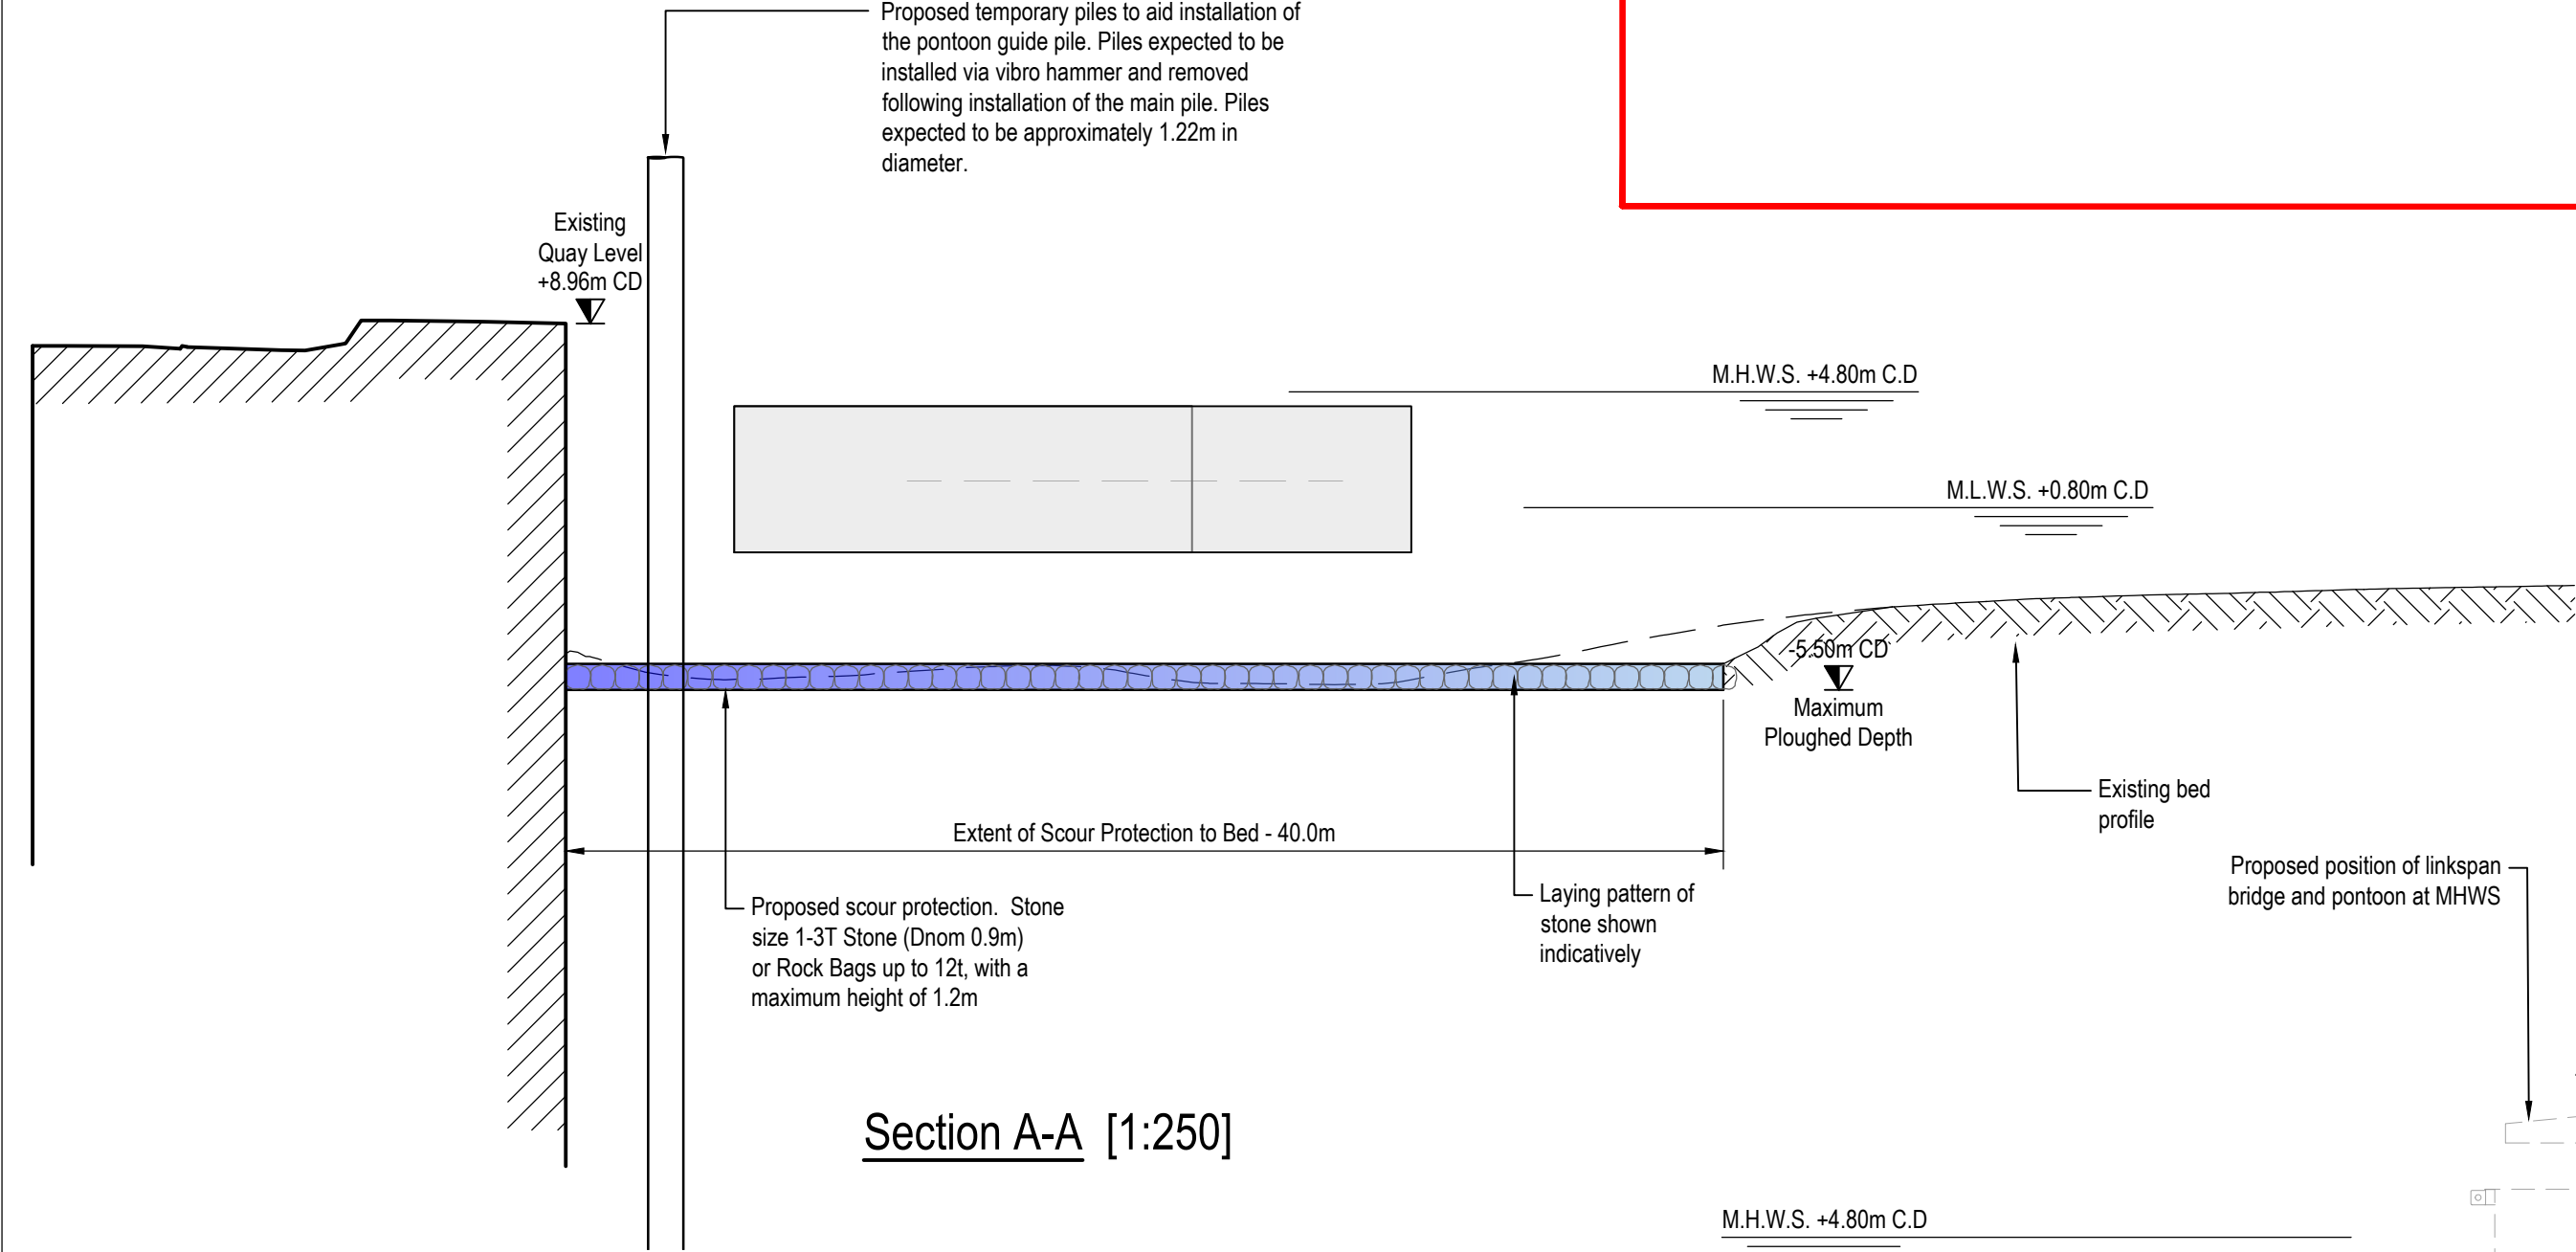

Section A-A [1:250]

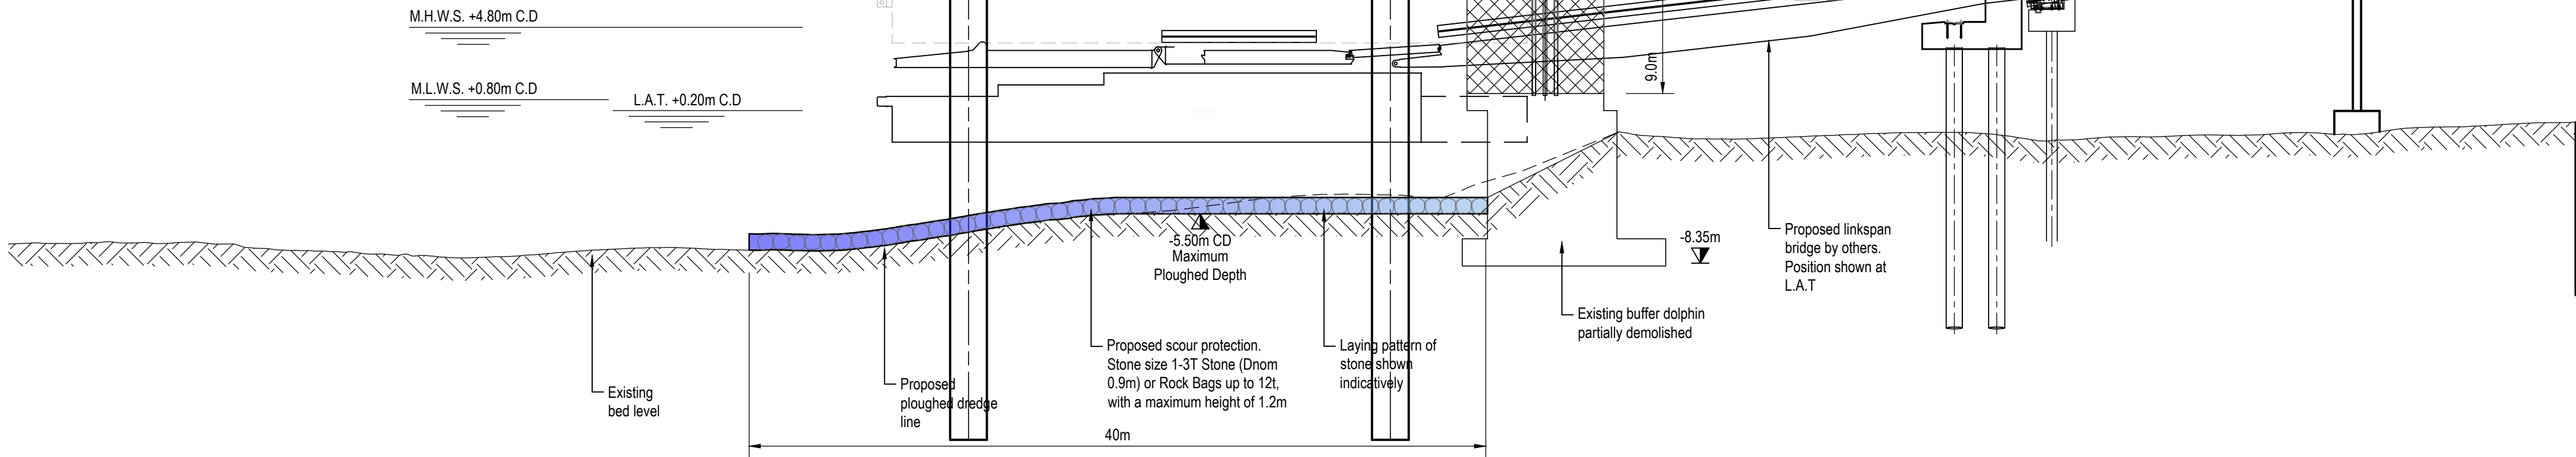

Section B-B [1:250]

- NOTES**
1. Verifying Dimensions.
The contractor shall verify dimensions against such other drawings or site conditions as pertain to this part of the work.
 2. Existing Services.
Any information concerning the location of existing services indicated on this drawing is intended for general guidance only. It shall be the responsibility of the contractor to determine and verify the exact horizontal and vertical alignment of all cables, pipes, etc. (both underground and overhead) before work commences.
 3. Issue of Drawings.
Hard copies, dwf and pdf will form a controlled issue of the drawing. All other formats (dwg, dxf etc.) are deemed to be an uncontrolled issue and any work carried out based on these files is at the recipients own risk. RPS will not accept any responsibility for any errors arising from the use of these files, either by human error by the recipient, listing of un-dimensioned measurements, compatibility issues with the recipient's software, and any errors arising when these files are used to aid the recipients drawing production, or setting out on site.

4. Datum. Chart Datum (C.D.)
5. The concrete repairs are included within the Marine Licence scope as they may be carried out concurrently with the works under this project. Concrete repairs to the existing structure are deemed to fall under Article 2 of The Marine Licensing (Exempted Activities) (Wales) Order 2011 covering Harbour Maintenance Works
- Marine Licence Boundary (9923.250 sq metres)
- ▨ Proposed Scour Protection
- ▨ Proposed New Linkspan and Pontoon by Others
- Indicative Temporary Pile Location
- ▨ Proposed Scour Protection
- ▨ Extent of area covered shown on Marine Licence: Proposed Layout [1:250]

C01	Status changed to A1 suitable for statutory application. Issue for application submission	E.M.	14/04/2026
rev	amendments	check	date

 TETRA TECH Elmwood House 74 Boucher Road Belfast BT12 6RZ T +44 (0) 28 90 667914 F +44 (0) 28 90 668286 W www.tetrattech.com/europe		
Client Stena Line		
Project Fishguard Linkspan		
Title Marine Licence Proposed Layout		
Project Number POR00886	Sheet Size A1	Drawing Scale 1:250
Drawing Number POR00886-TT-ML-XX-DR-C-0252		
Drawn By M.H.	Status A1	Revision C01
Checked By E.M.	Approved By E.M.	Date 20/01/2026