



A SECTION
0034 1:50

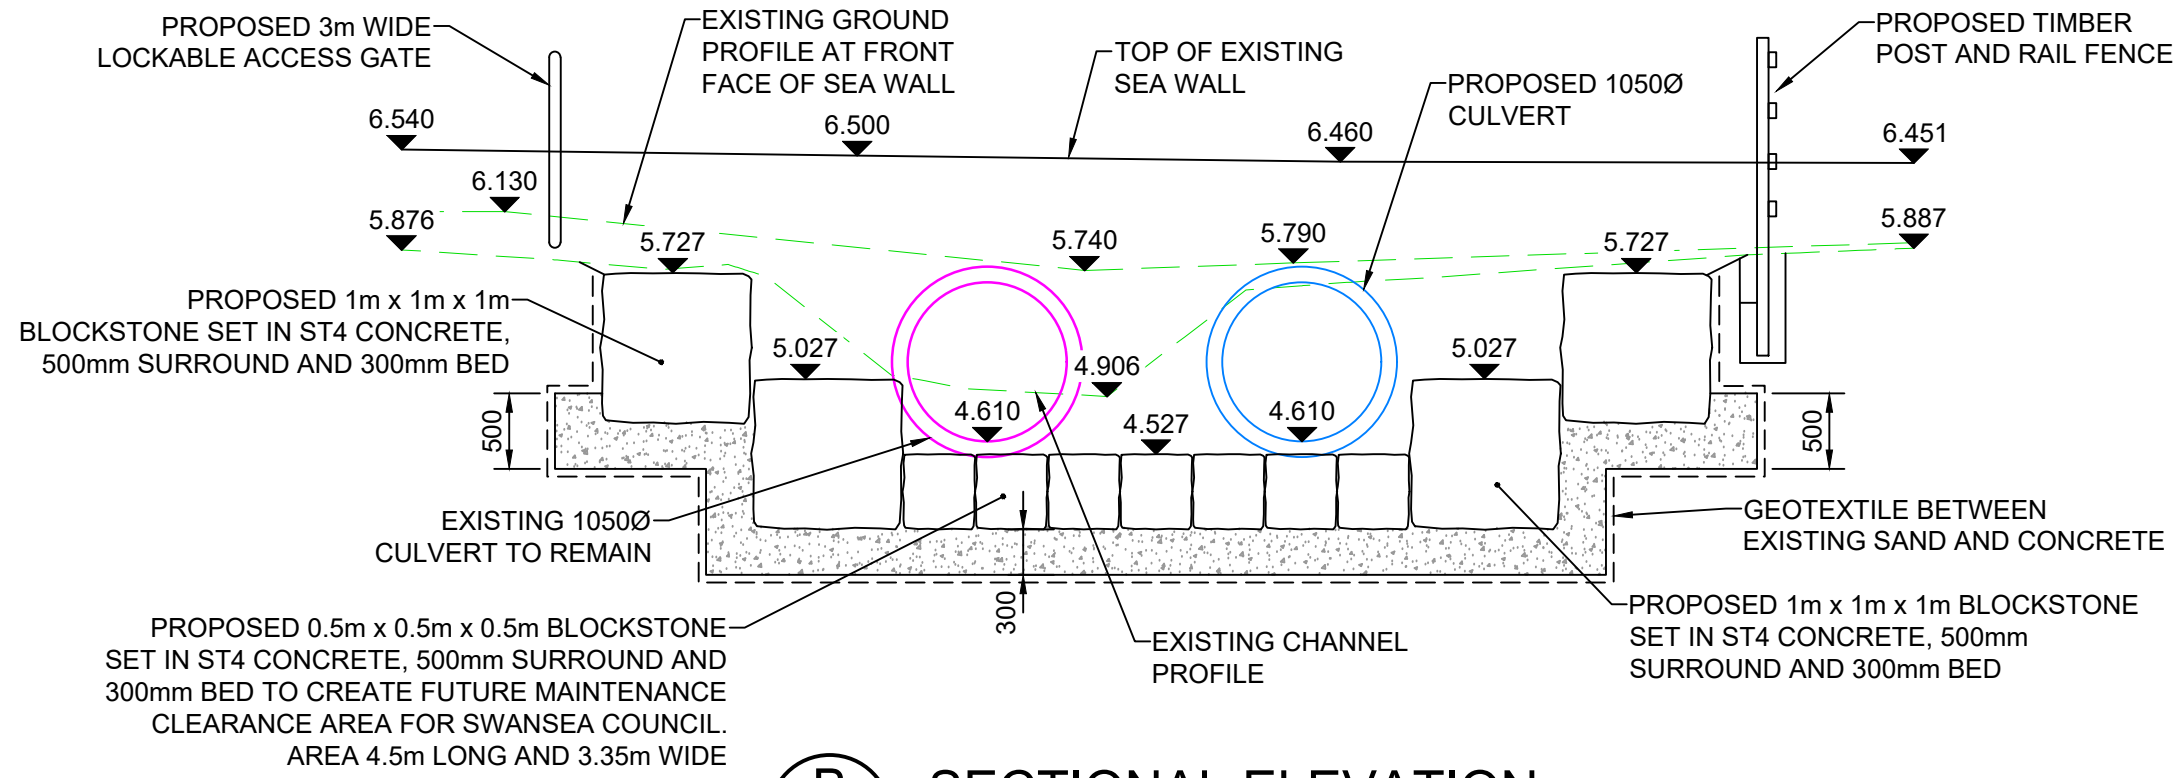

B SECTIONAL ELEVATION
0034 1:50

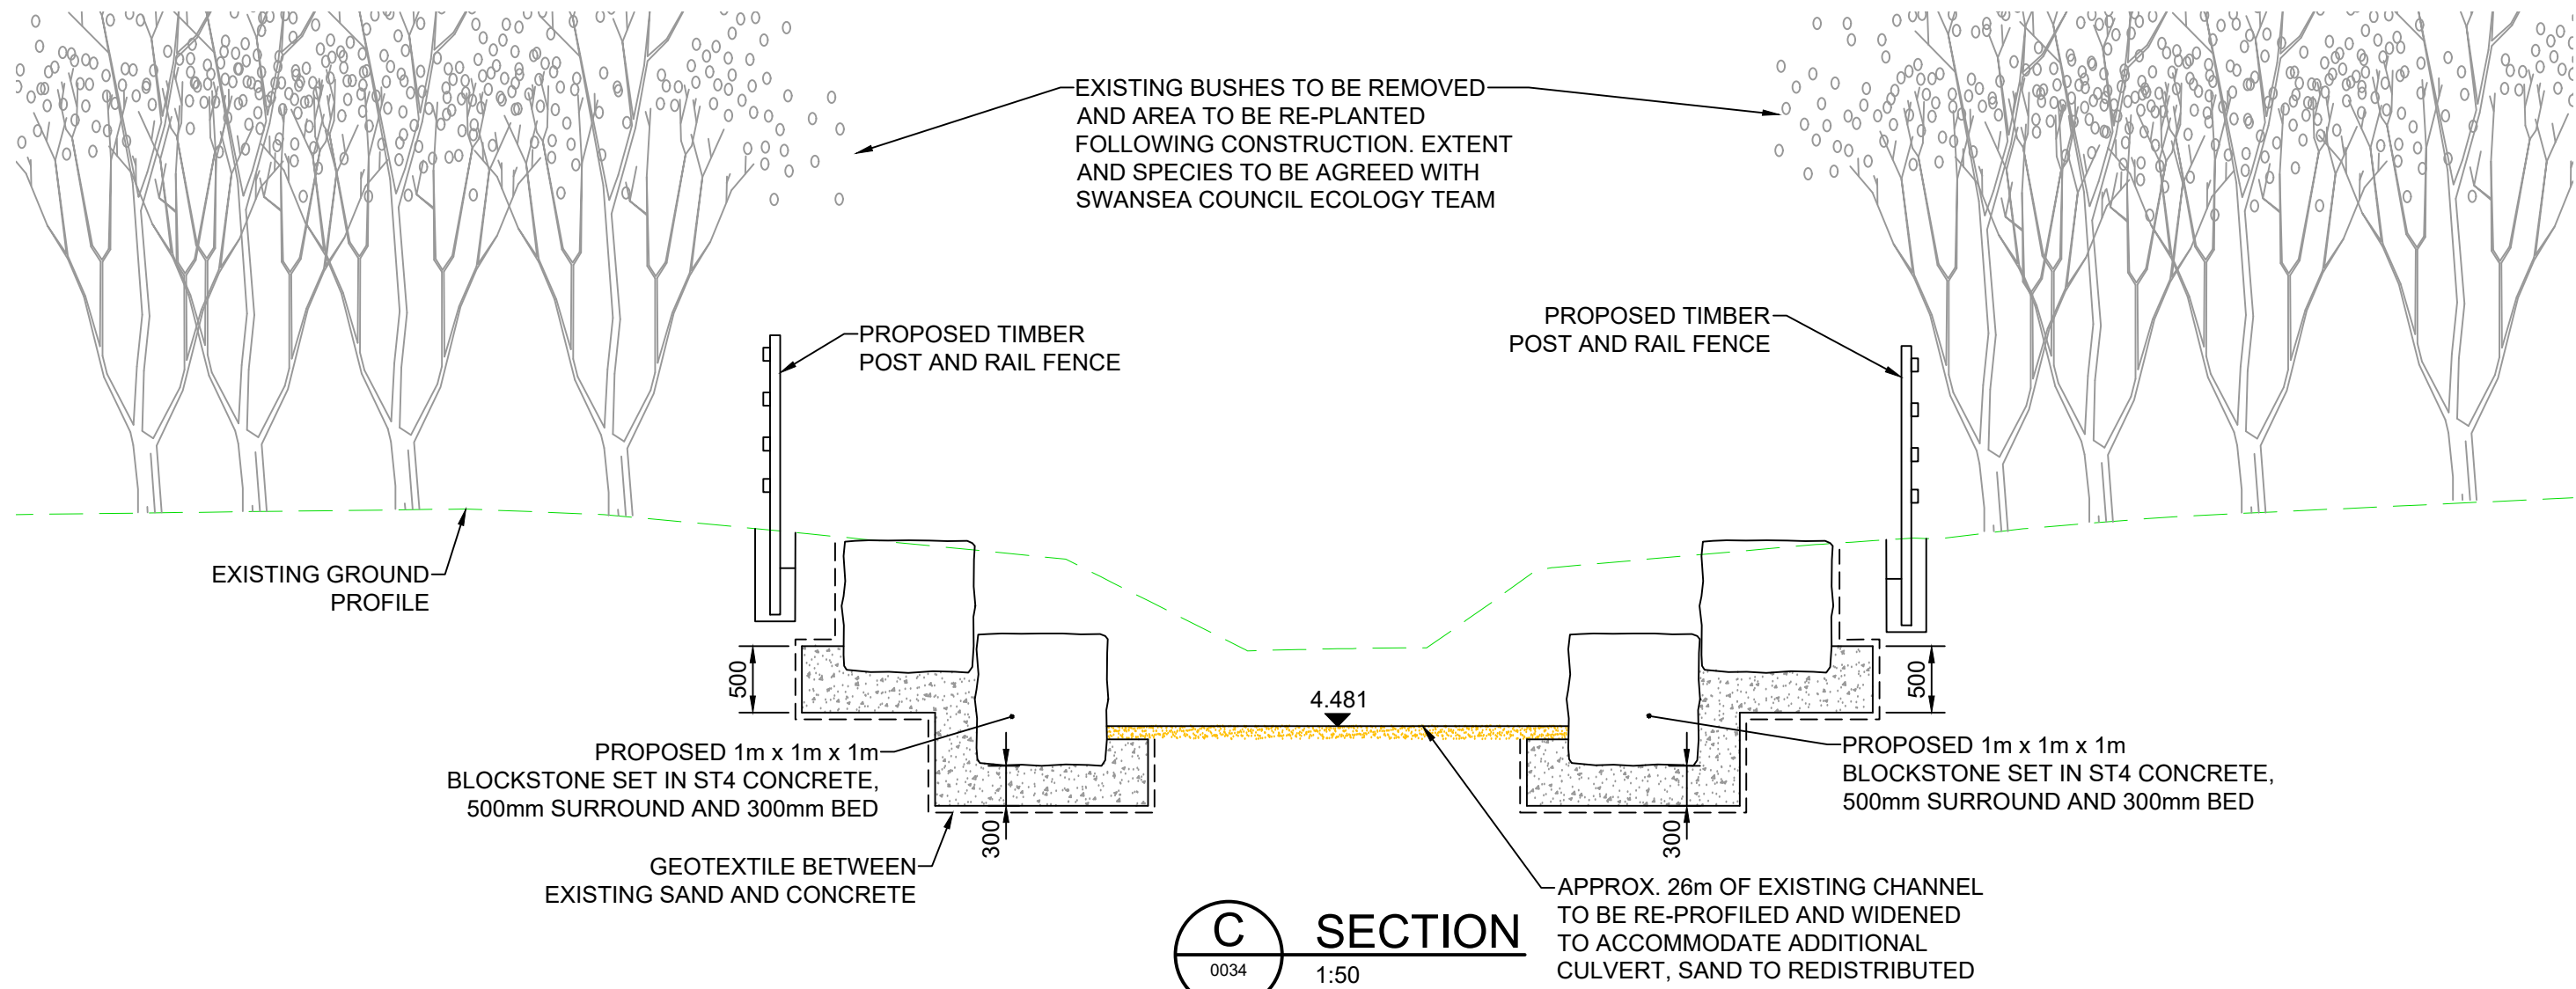

C SECTION
0034 1:50

1. ALL LEVELS IN METERS TO ORDNANCE DATUM NEWLYN.
2. ALL DIMENSIONS IN MILLIMETERS UNLESS OTHERWISE STATED

SAFETY, HEALTH AND ENVIRONMENTAL INFORMATION								
In addition to the hazards/risks normally associated with the types of work detailed on this drawing, note the following:								
CONSTRUCTION								
N/A								
MAINTENANCE/CLEANING								
N/A								
DECOMMISSIONING/DEMOLITION								
N/A								
It is assumed that all works will be carried out by a competent contractor working, where appropriate, to an approved method statement		P01	29/05/26	ISSUED FOR MARINE LICENCE APPLICATION		D/JW	MJT	DMH
		Rev.	Date	Description		By	Chk'd	App'd

Drawing Status		FOR LICENCE APPROVAL		Suitability		S5		Project Title				BROCKHOLE STREAM FLOOD ALLEVIATION SCHEME					
		West Glamorgan House 12 Orchard Street Swansea SA1 5AD Tel: +44 (0)1792 641172 Fax: +44 (0)1792 472019 www.atkinsrealis.com  AtkinsRéalis (2026)						Drawing Title PROPOSED OUTFALL AT SWANSEA BAY SECTIONS									
Client								Scale		Designed		Drawn		Checked		Authorised	
								AS SHOWN		DJH		DJW		MJT		DMH	
		Original Size		Date		Date		Date		Date		Date		Date		Date	
		A1		28/04/26		28/04/26		15/05/26		15/05/26		15/05/26		15/05/26		15/05/26	
		Drawing Number								Revision							
		5122859_60-ATK-XX-ZZ-DR-C-0035								P01							