
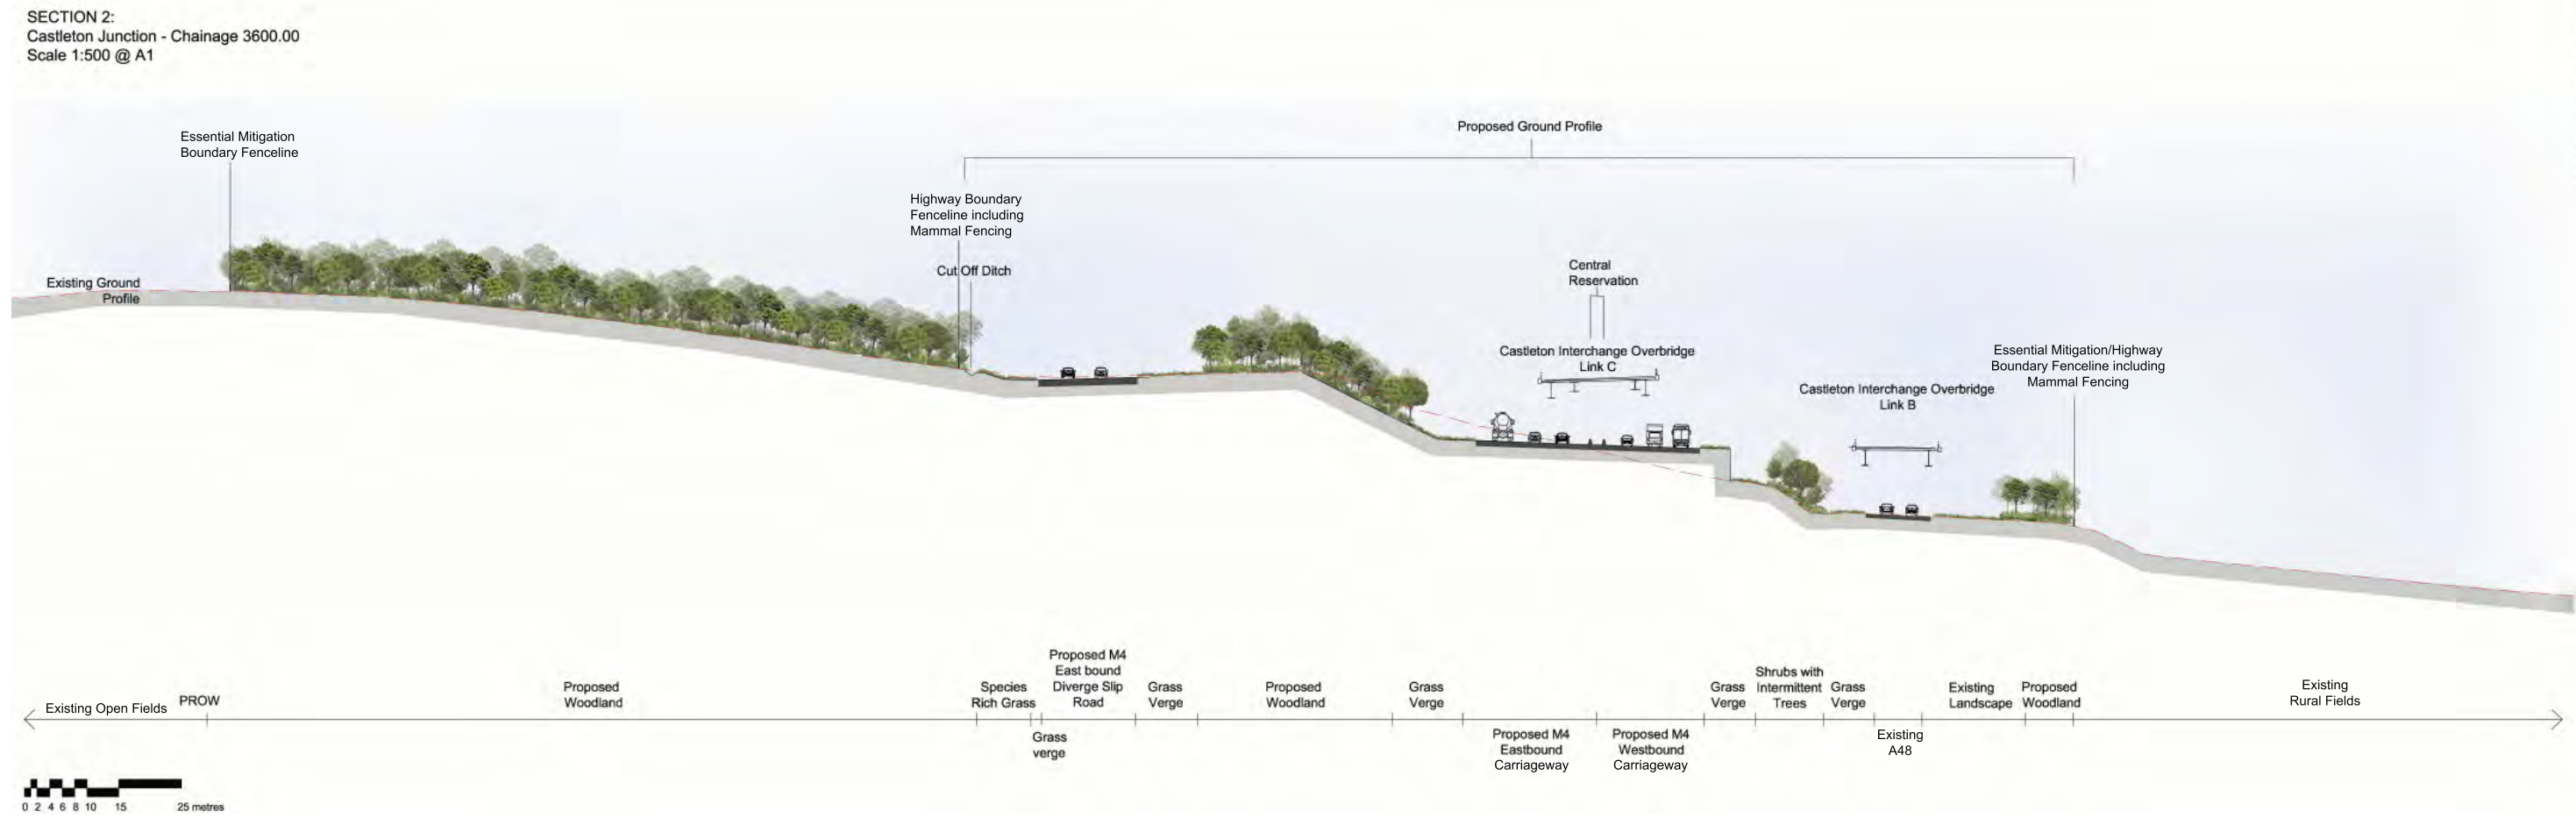



O:\8235 M4 Newport Relief Motorway\Tech\Drawings\8235-0391-01.dwg Ordnance Survey data © Crown copyright and database right 2015

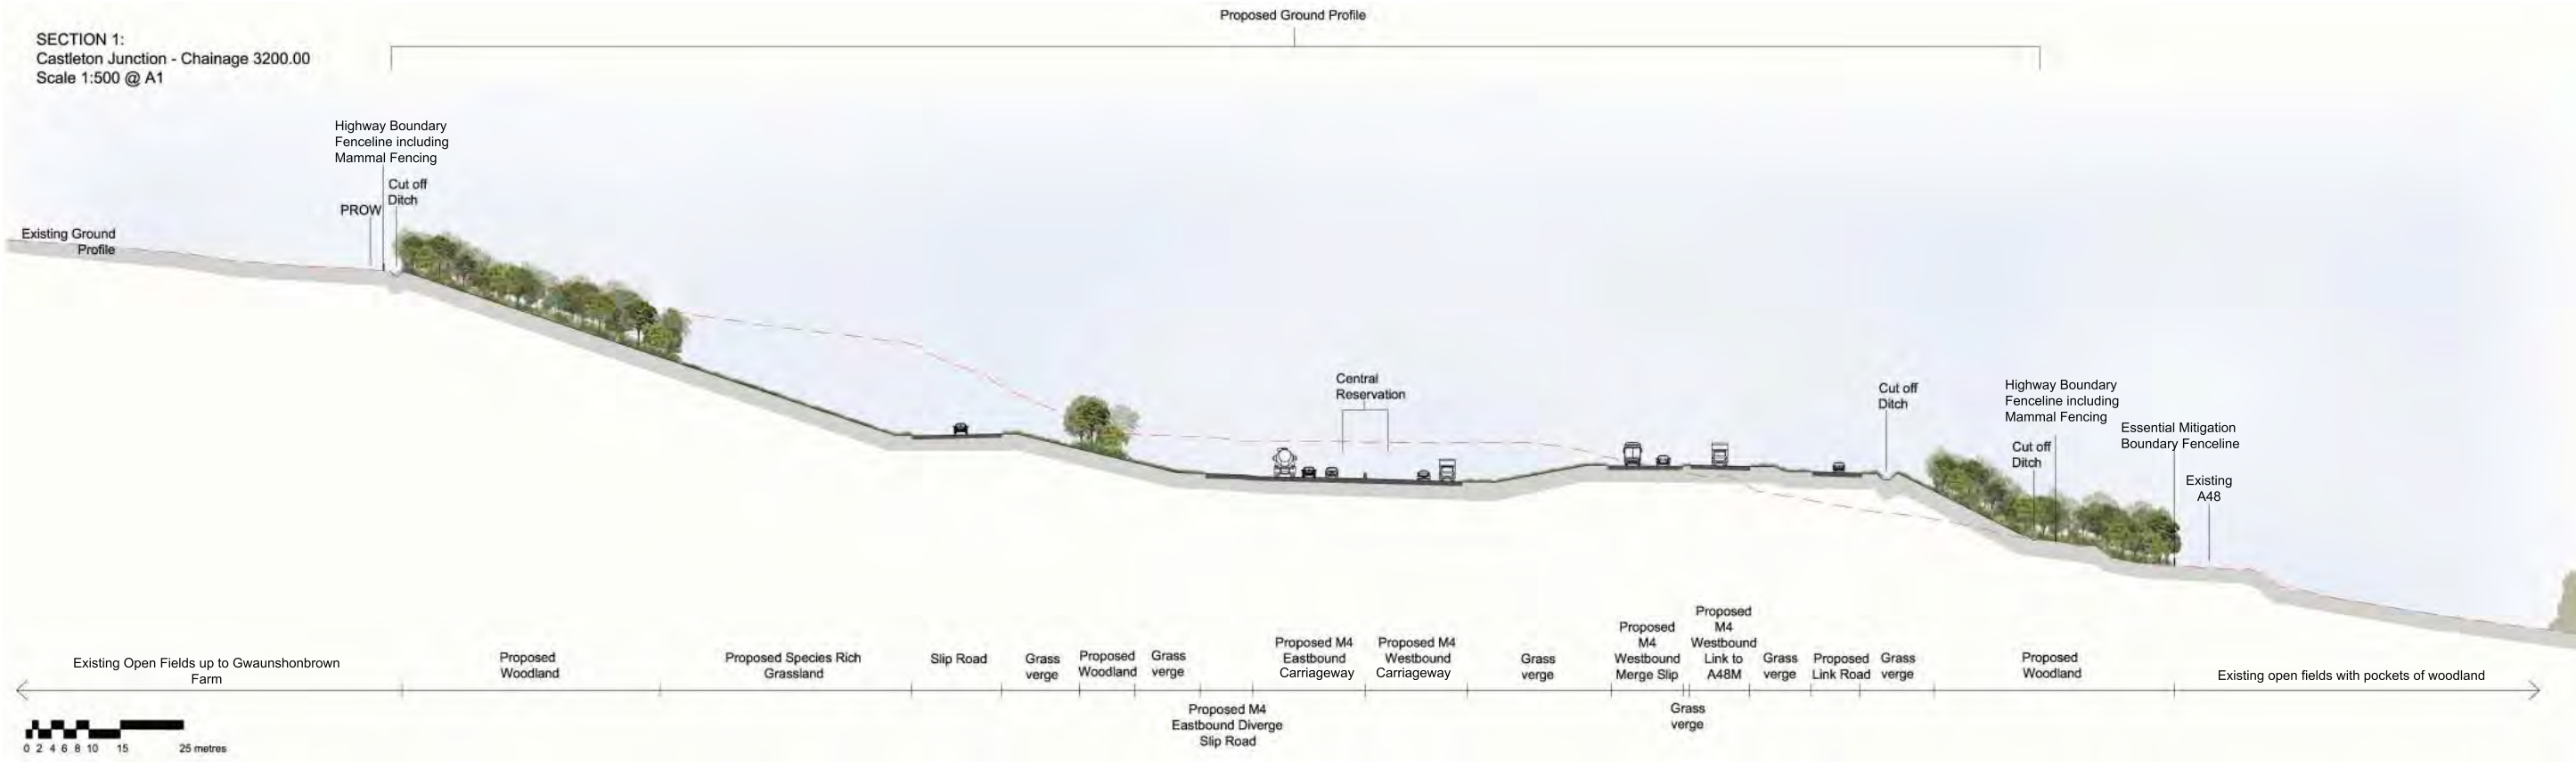


Notes //
For location of indicative sections refer to ES Chapter 2, Figures 2.6 a-p Environmental Masterplans

 Llywodraeth Cymru Welsh Government	Figure: 2.7 a		Revision: 1
	Date: March 2016	Status: At Issue	
	Drawn: ERM	Checked: NJR	
	Scale: 1:500 @ A1 1:250 @ A3		
Environmental Statement			
New Section of Motorway Indicative Landscape Sections			
Sheet 1 of 13			
© Crown copyright and database right 2016. Ordnance Survey 100021874. Welsh Government. © Hawffraint a hawliau cronfa ddata'r Goron 2016. Rhif Trwydded yr Arolwg Ordans 100021874.			
dwg ref:			

SECTION 3:
Castleton Junction - Chainage 3850.00
Scale 1:500 @ A1

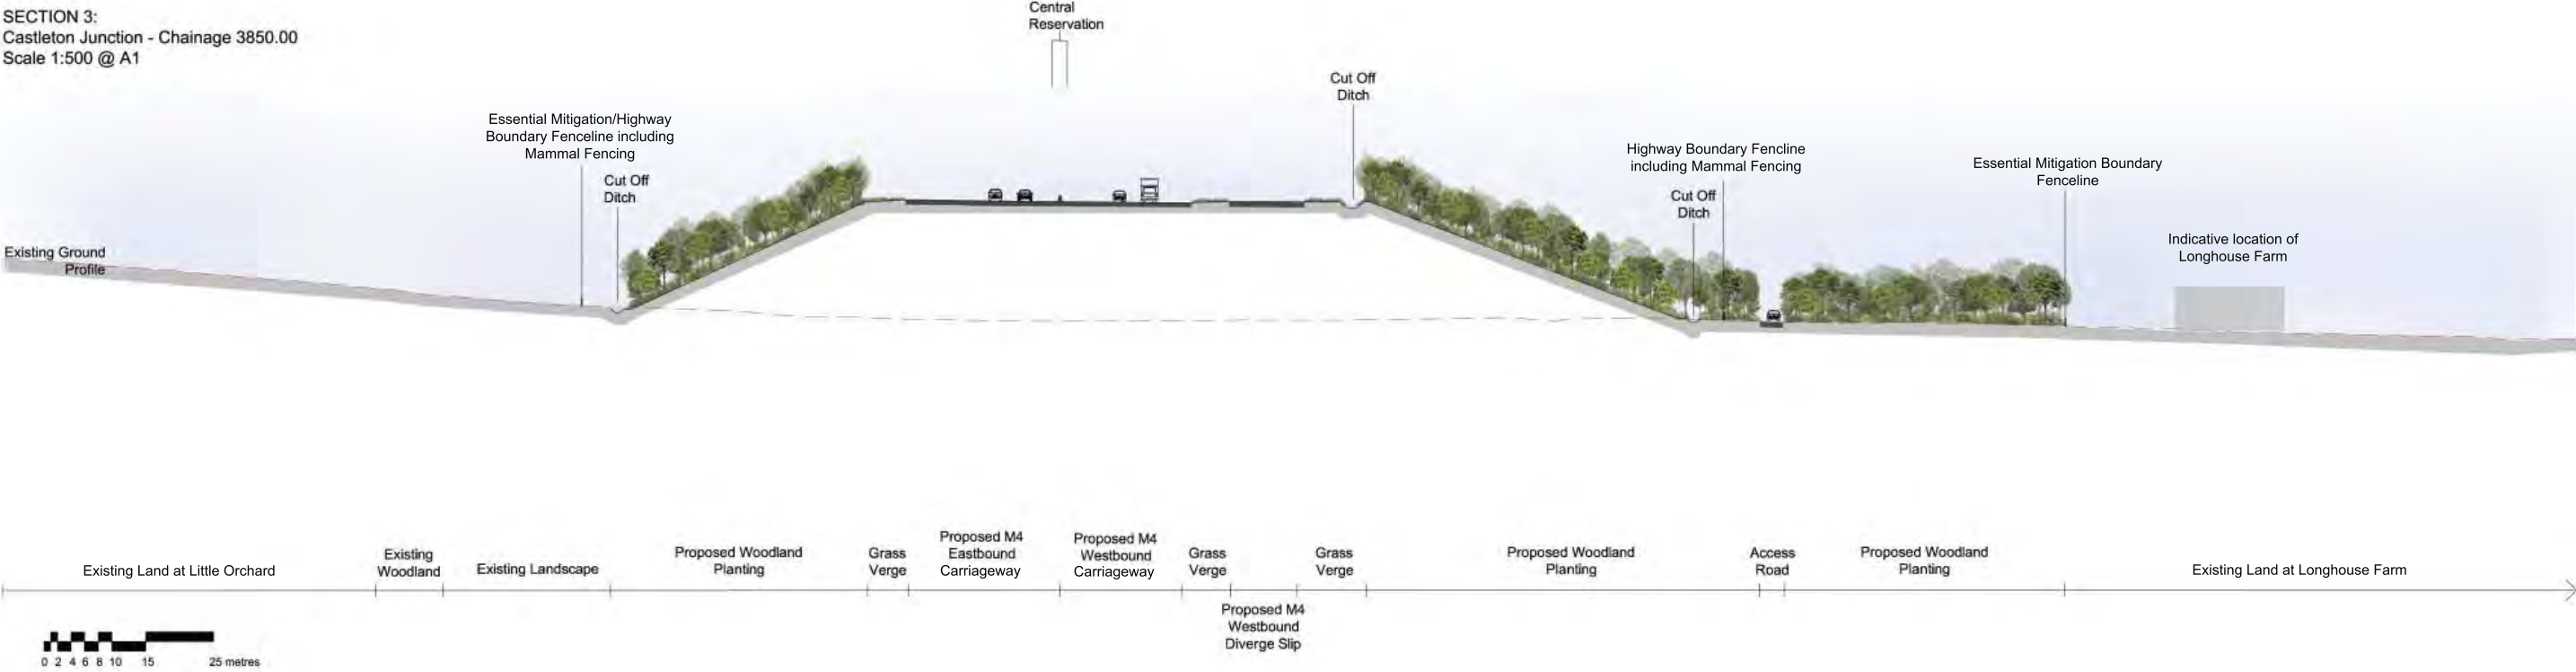


SECTION 4:
Castleton Junction - Chainage 4250.00
Scale 1:500 @ A1

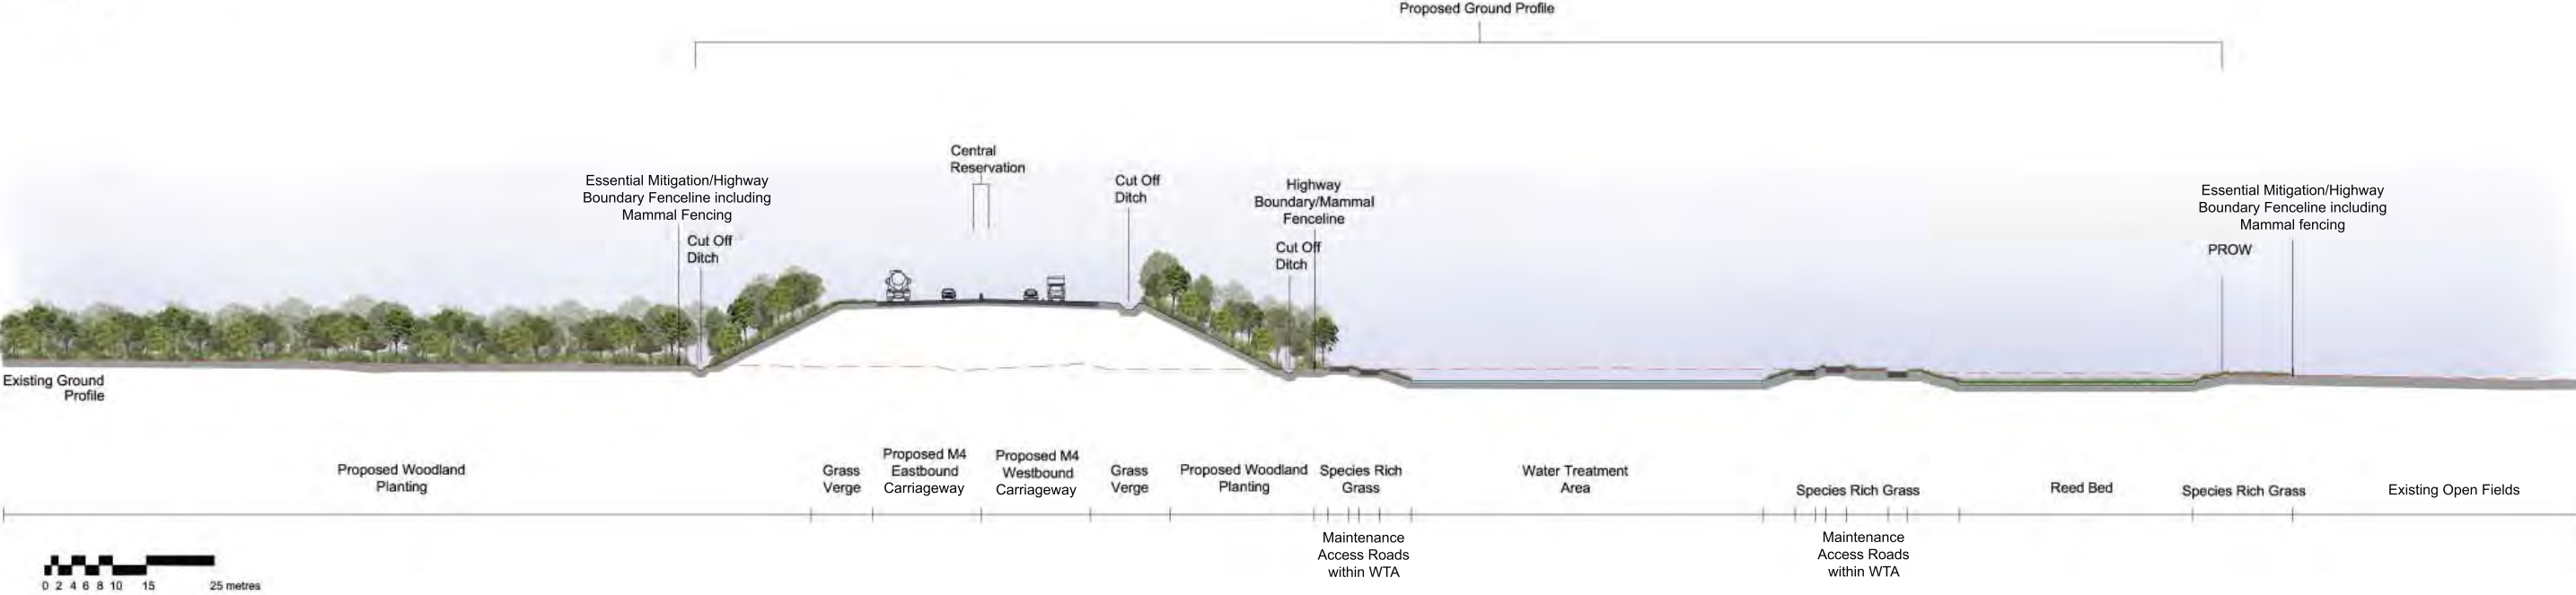


Notes //
For location of indicative sections refer to ES Chapter 2, Figure 2.6 a-p Environmental Masterplans

 Llywodraeth Cymru Welsh Government	Figure: 2.7 b		Revision: 1
	Date: March 2016	Status: At Issue	
	Drawn: ERM	Checked: NJR	
	Scale: 1:500 @ A1 1:250 @ A3		
	dwg ref:		
Environmental Statement			
New Section of Motorway Indicative Landscape Sections			
Sheet 2 of 13			
© Crown copyright and database right 2016. Ordnance Survey 100021874. Welsh Government. © Hawffraint a hawliau cronfa ddata'r Goron 2016. Rhif Trwydded yr Arolwg Ordans 100021874.			

SECTION 5:
Church Lane Overbridge - Chainage 4600.00
Scale 1:500 @ A1

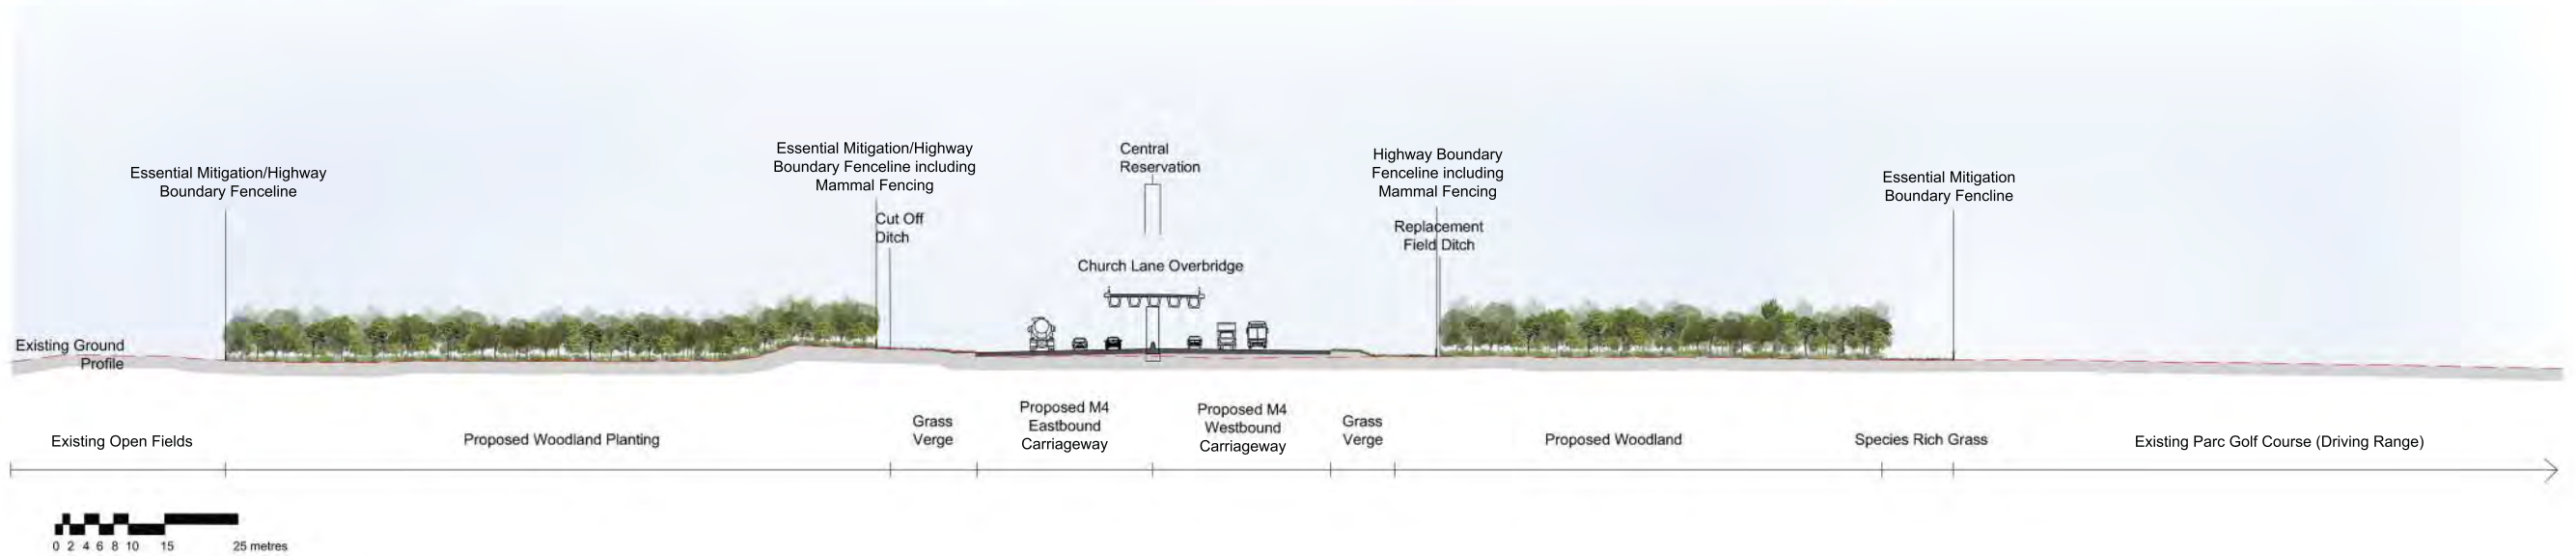

SECTION 6:
Nr. Maerdy Farm - Chainage 5900.00
Scale 1:500 @ A1

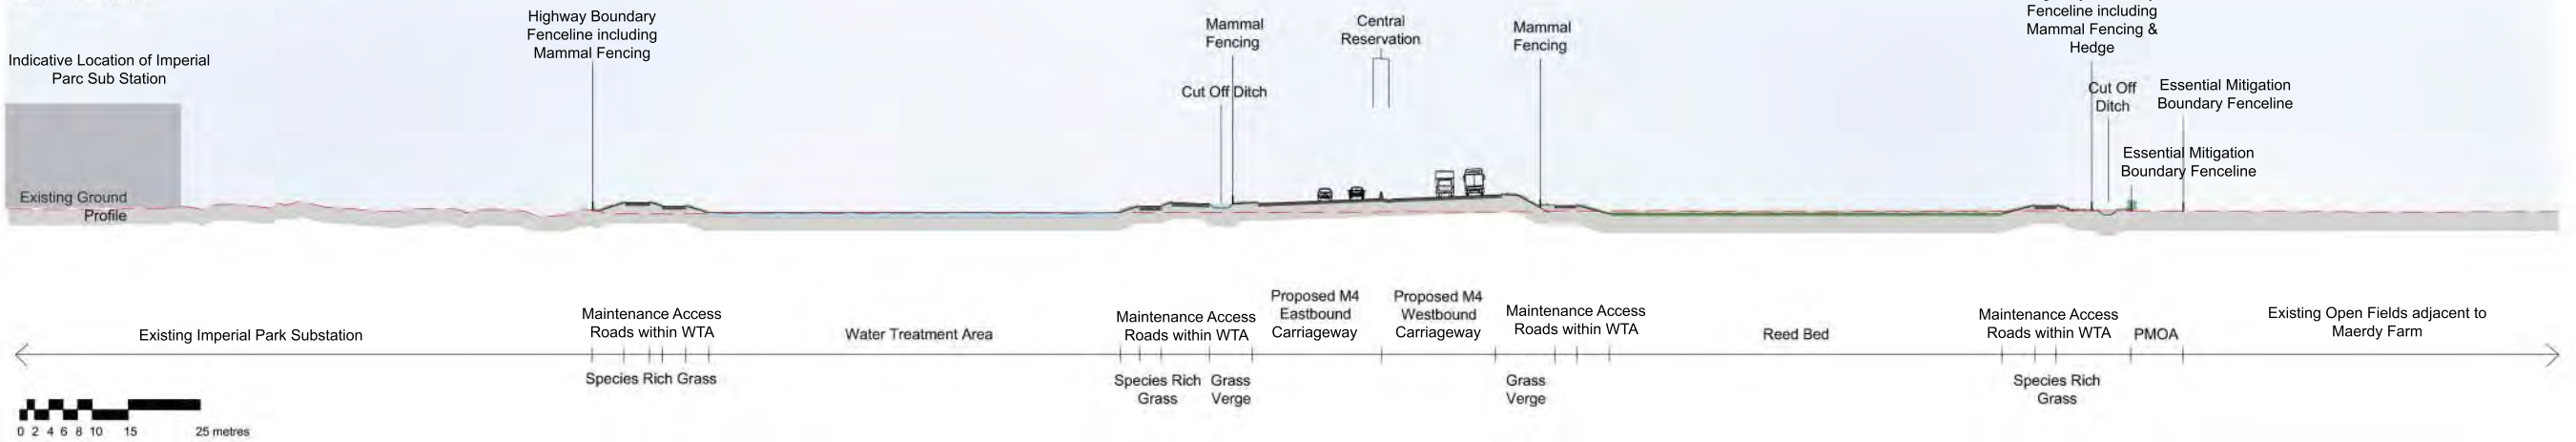

Notes //
For location of indicative sections refer to ES Chapter 2, Figures 2.6 a-p Environmental Masterplans




Environmental Statement
New Section of Motorway
Indicative Landscape Sections


Figure: 2.7 c	Revision: 1
Date: March 2016	Status: At Issue
Drawn: ERM	Checked: NJR
Scale: 1:500 @ A1 1:250 @ A3	
© Crown copyright and database right 2016. Ordnance Survey 100021874. Welsh Government. © Hawffraint a hawliau cronfa ddata'r Goron 2016. Rhif Trwydded yr Arolwg Ordans 100021874.	
dwg ref:	

O:\8235 M4 Newport Relief Motorway\TechDrawings\8235-0391-01.dwg Ordnance Survey data © Crown copyright and database right 2015

SECTION 7:
Wentlooge Level - Chainage 6300.00
Scale 1:500 @ A1

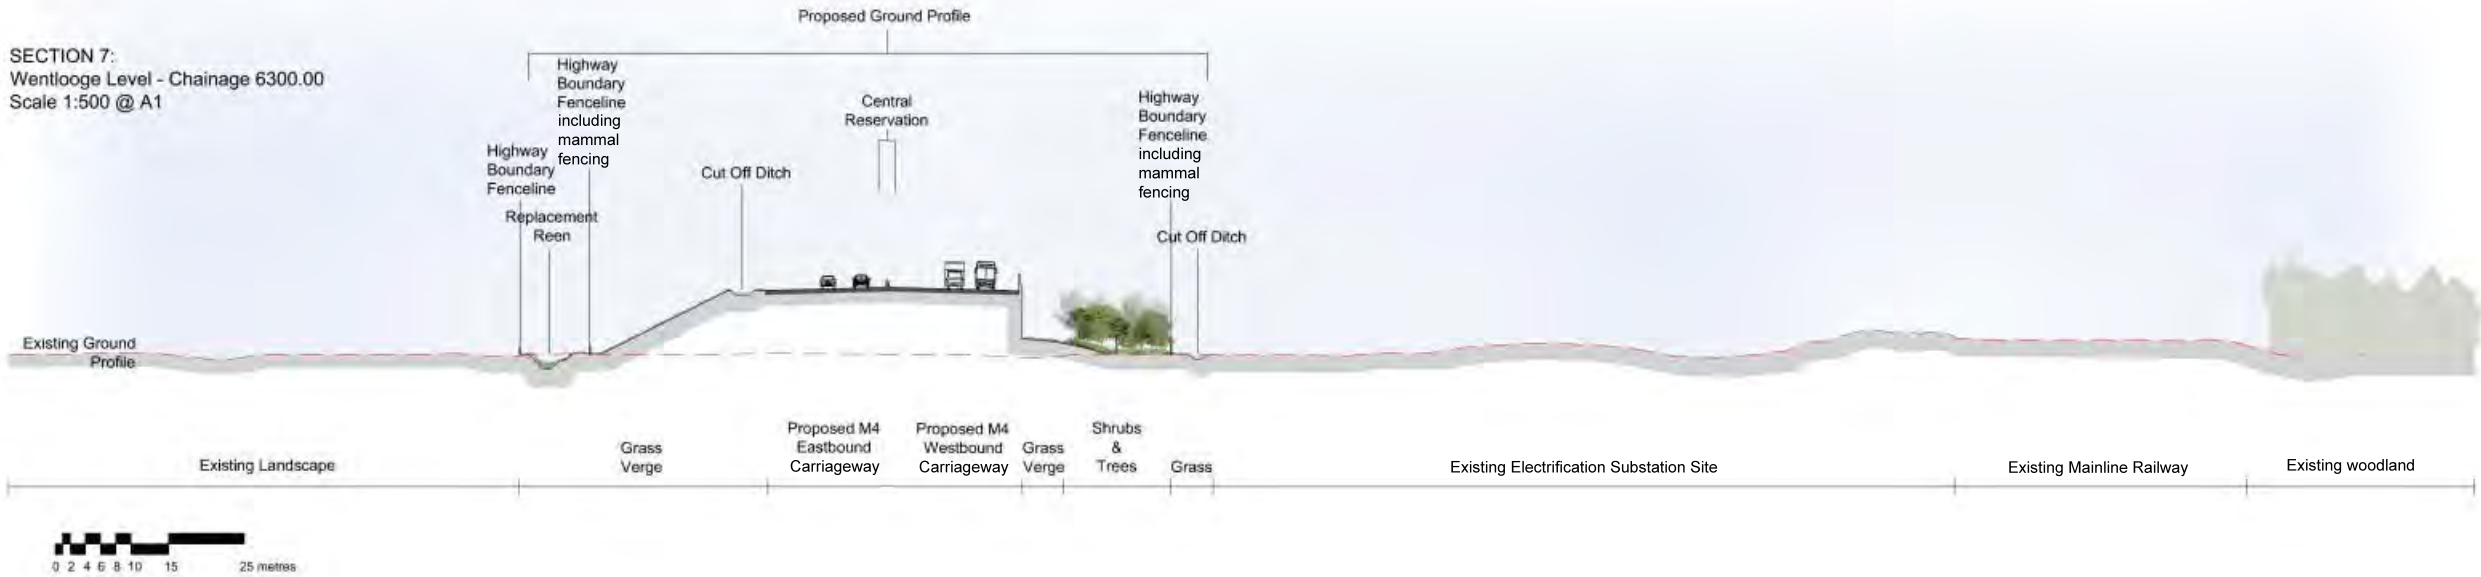

SECTION 8:
Wentlooge Level nr. Lighthouse Road - Chainage 7200.00
Scale 1:500 @ A1

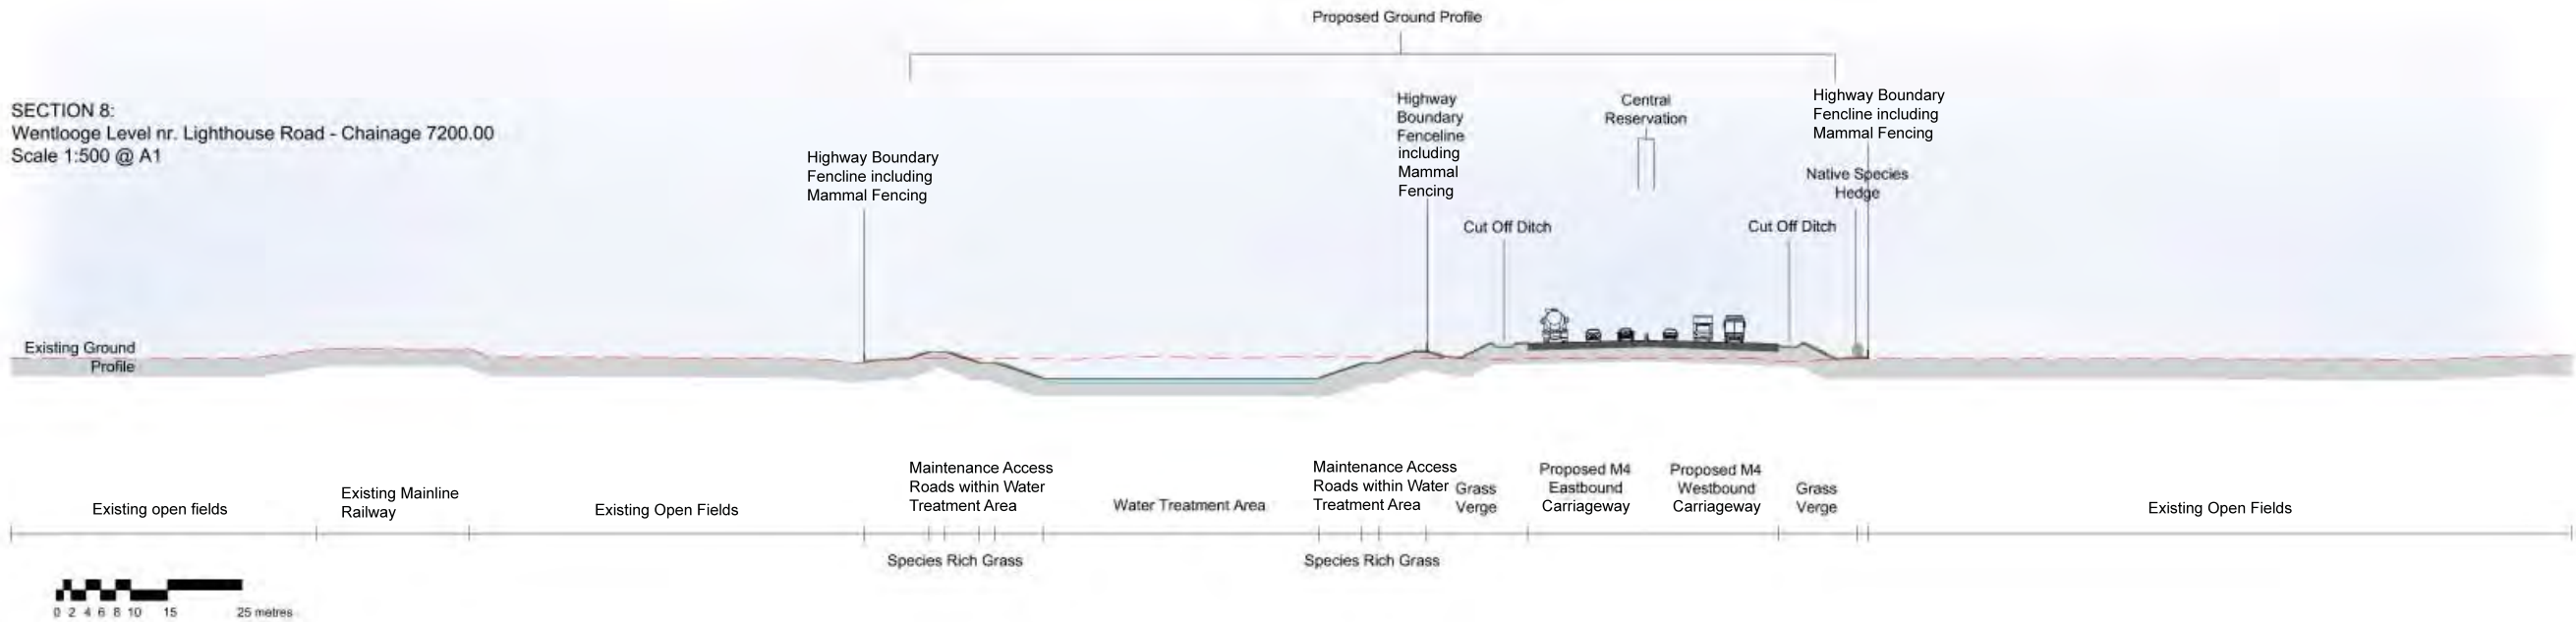


Notes //
For location of indicative sections refer to ES Chapter 2, Figure 2.6 a-p Environmental Masterplans



Environmental Statement

New Section of Motorway
Indicative Landscape Sections

Figure: 2.7 d	Revision: 1
Date: March 2016	Status: At Issue
Drawn: ERM	Checked: NJR
Scale: 1:500 @ A1 1:250 @ A3	
© Crown copyright and database right 2016. Ordnance Survey 100021874. Welsh Government. © Hawffraint a hawliau cronfa ddata'r Goron 2016. Rhif Trwydded yr Arolwg Ordnans 100021874.	
dwg ref:	

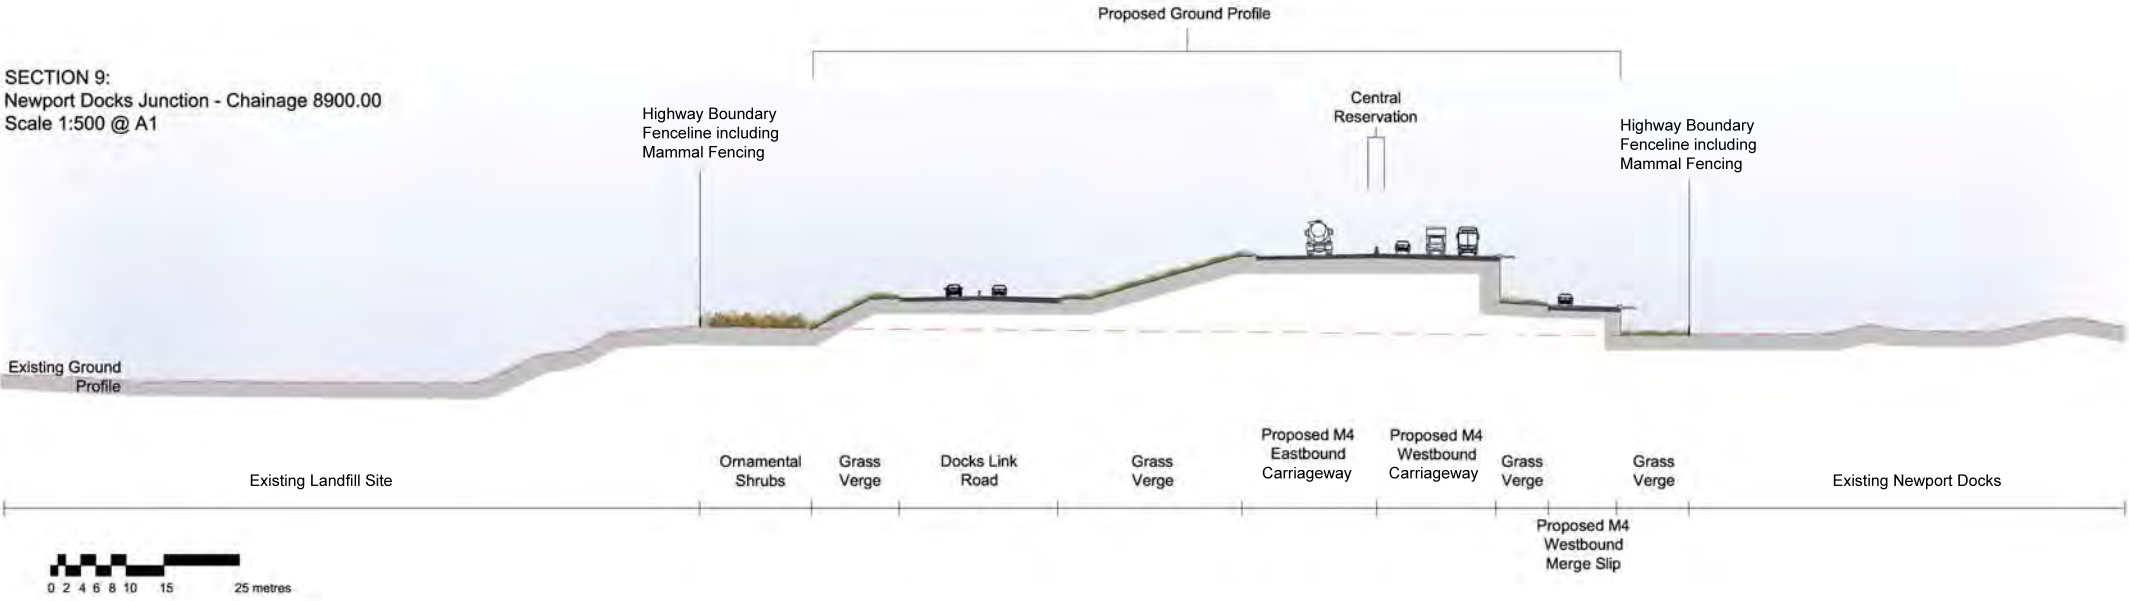

Notes //

For location of indicative sections refer to ES Chapter 2, Figures 2.6 a-p Environmental Masterplans





Environmental Statement

New Section of Motorway
Indicative Landscape Sections

Figure: 2.7 e	Revision: 1
Date: March 2016	Status: At Issue
Drawn: ERM	Checked: NJR
Scale: 1:500 @ A1 1:250 @ A3	
© Crown copyright and database right 2016. Ordnance Survey 100021874. Welsh Government. © Hawffraint a hawliau cronfa ddata'r Goron 2016. Rhif Trwydded yr Arolwg Ordans 100021874.	
dwg ref:	

O:\8235 M4 Newport Relief Motorway\Tech\Drawings\8235-0391-01.dwg Ordnance Survey data © Crown copyright and database right 2015

SECTION 11:
Nr. Pye Corner
Chainage 12300.00
Scale 1:500 @ A1

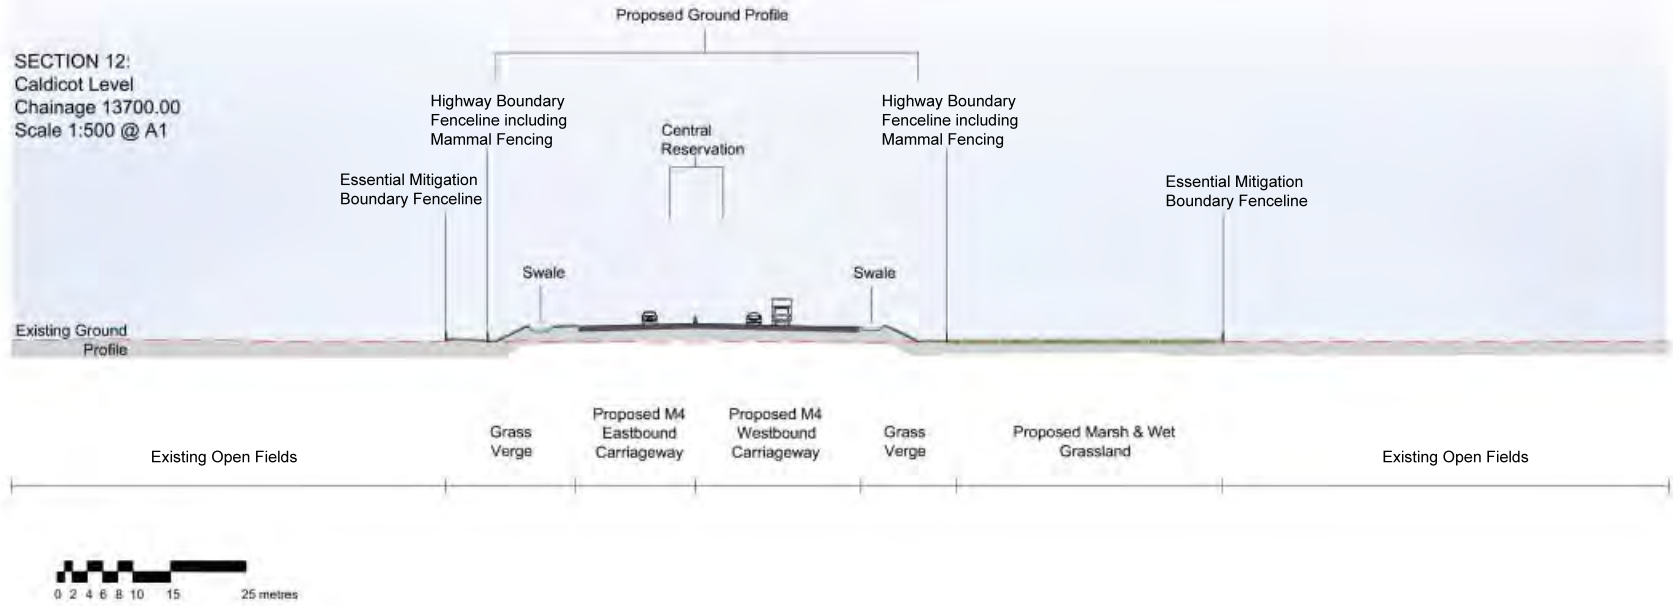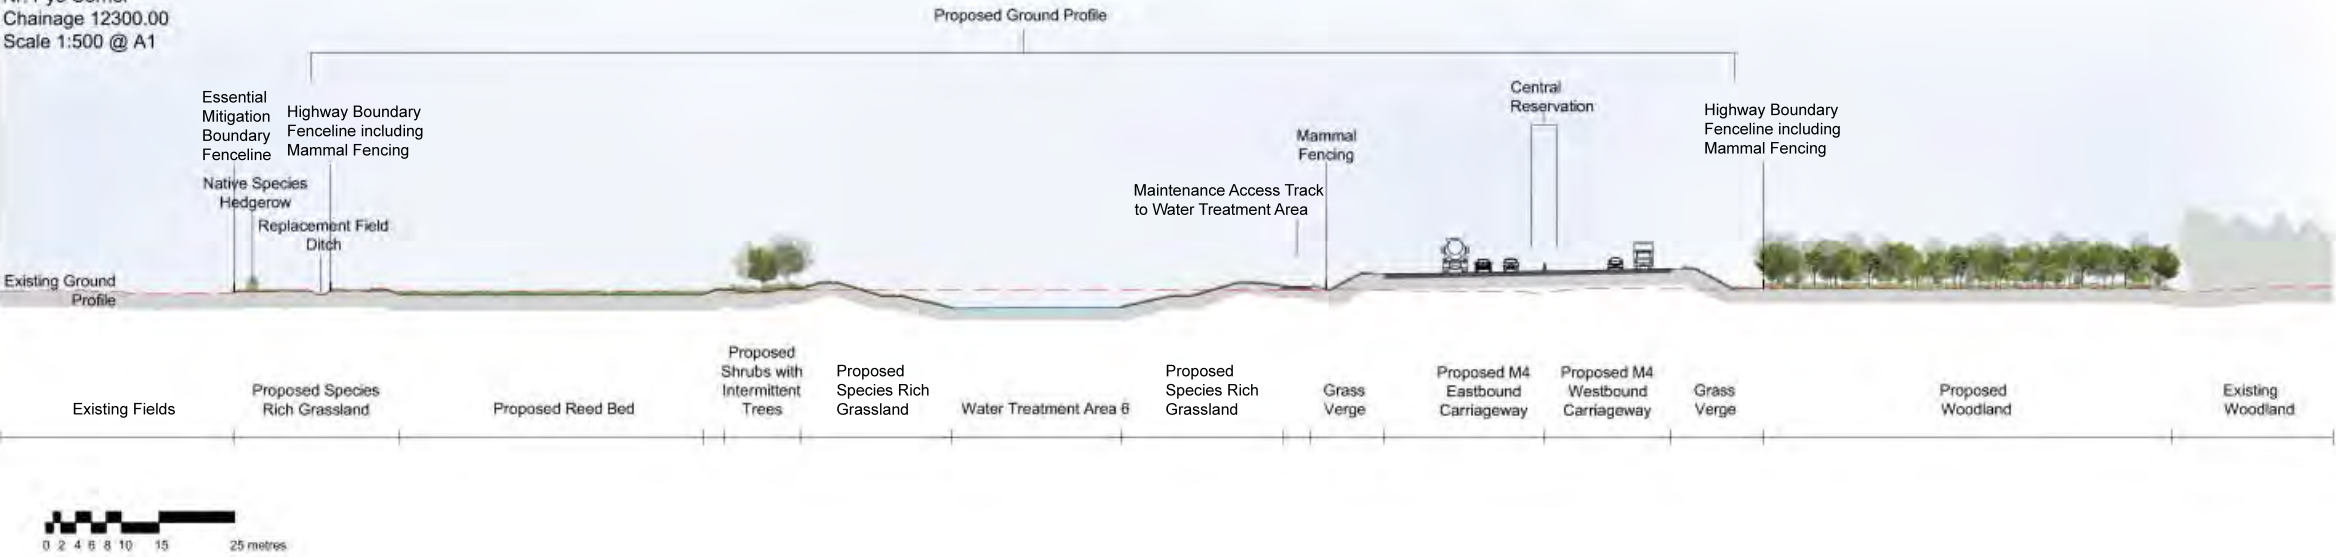

Notes //
For location of indicative sections refer to ES Chapter 2, Figure 2.6 a-p Environmental Masterplans




Environmental Statement

New Section of Motorway
Indicative Landscape Sections


Figure: 2.7 f	Revision: 1
Date: March 2016	Status: At Issue
Drawn: ERM	Checked: NJR
Scale: 1:500 @ A1 1:250 @ A3	
© Crown copyright and database right 2016. Ordnance Survey 100021874. Welsh Government. © Hawffraint a hawliau cronfa ddata'r Goron 2016. Rhif Trwydded yr Arolwg Ordnans 100021874.	
dwg ref:	

O:\8235 M4 Newport Relief Motorway\Tech\Drawings\8235-0391-01.dwg Ordnance Survey data © Crown copyright and database right 2015

SECTION 13:
Glan Llyn Junction
Scale 1:1000 @ A1

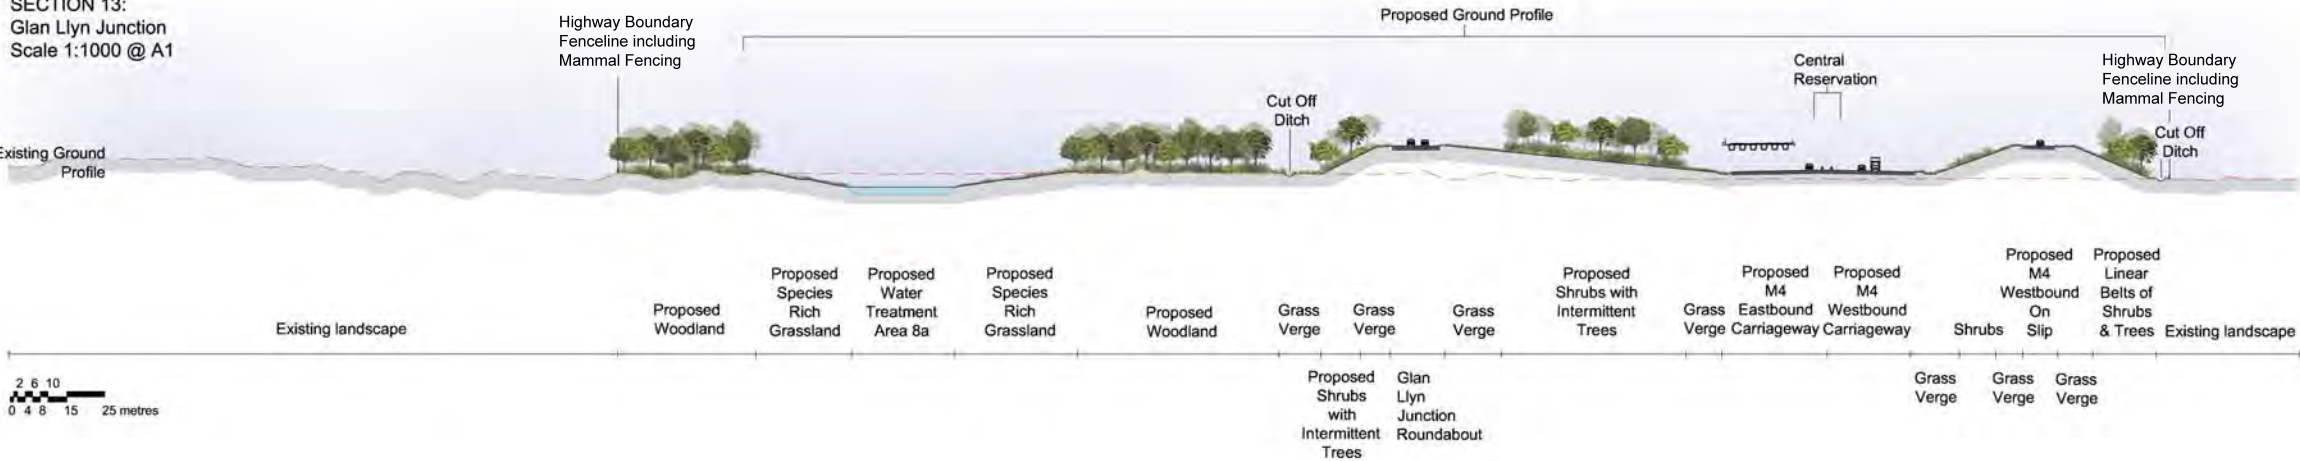

SECTION 14:
Glan Llyn Junction
Scale 1:500 @ A1

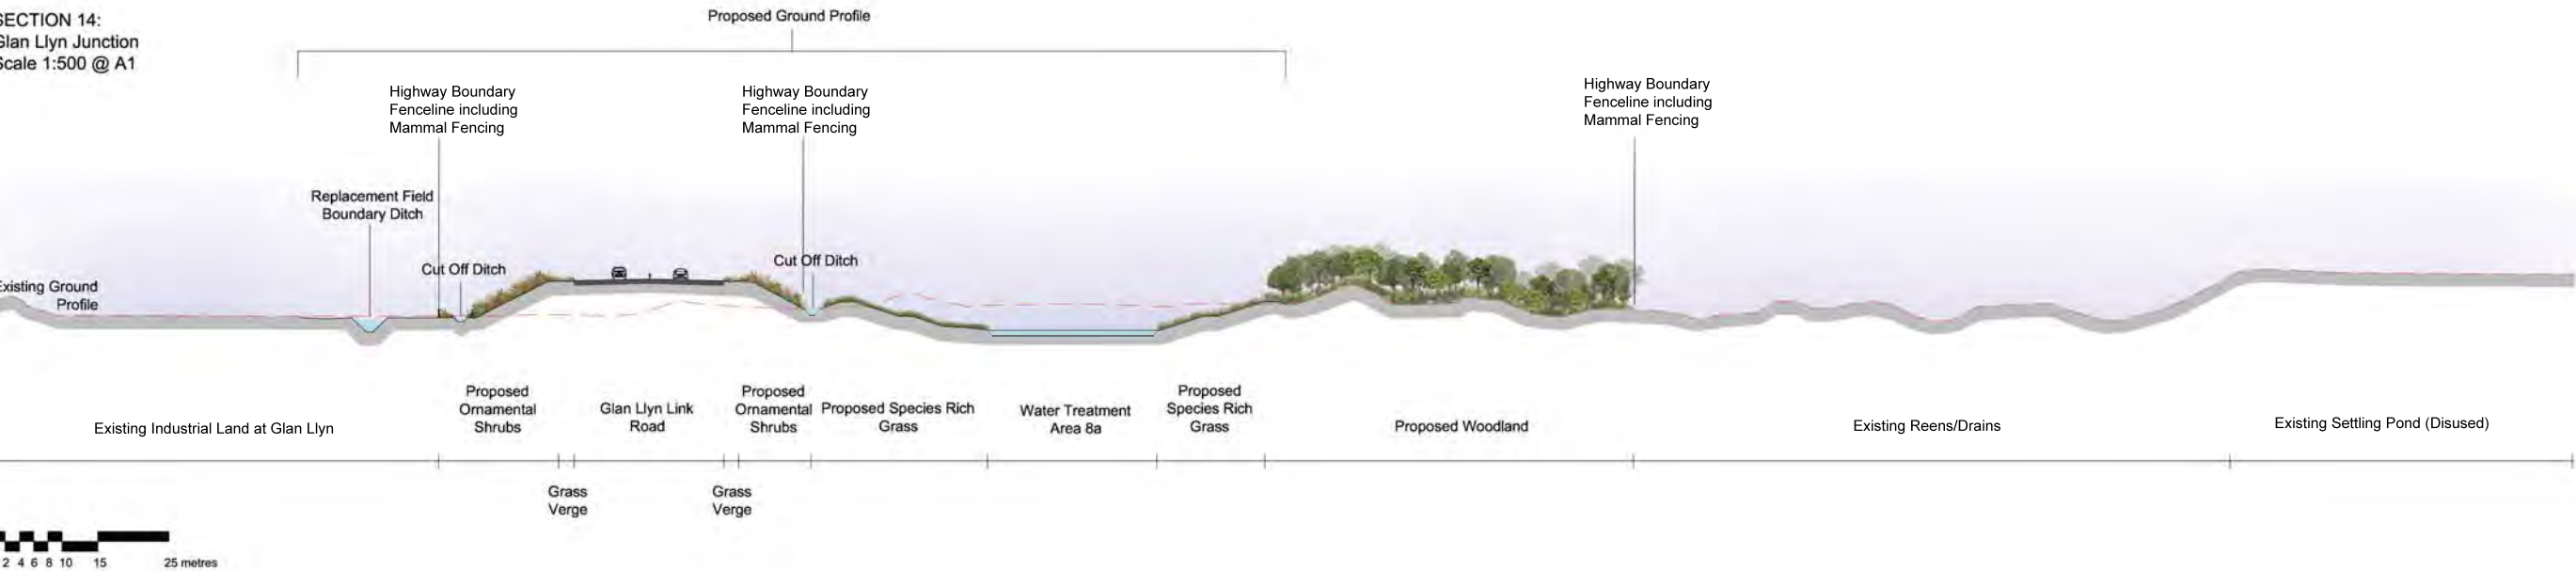

Notes //
For location of indicative sections refer to ES Chapter 2, Figures 2.6 a-p Environmental Masterplans




Environmental Statement


New Section of Motorway
Indicative Landscape Sections

Figure: 2.7 g	Revision: 1
Date: March 2016	Status: At Issue
Drawn: ERM	Checked: NJR
Scale: Section 13 1:1000 @ A1 1:500 @ A3	Section 14 1:500 @ A1 1:250 @ A3
© Crown copyright and database right 2016. Ordnance Survey 100021874. Welsh Government. © Hawffraint a hawliau cronfa ddata'r Goron 2016. Rhif Trwydded yr Arolwg Ordans 100021874.	
dwg ref:	

SECTION 15:
Caldicot Level
Chainage 16250.00
Scale 1:500 @ A1

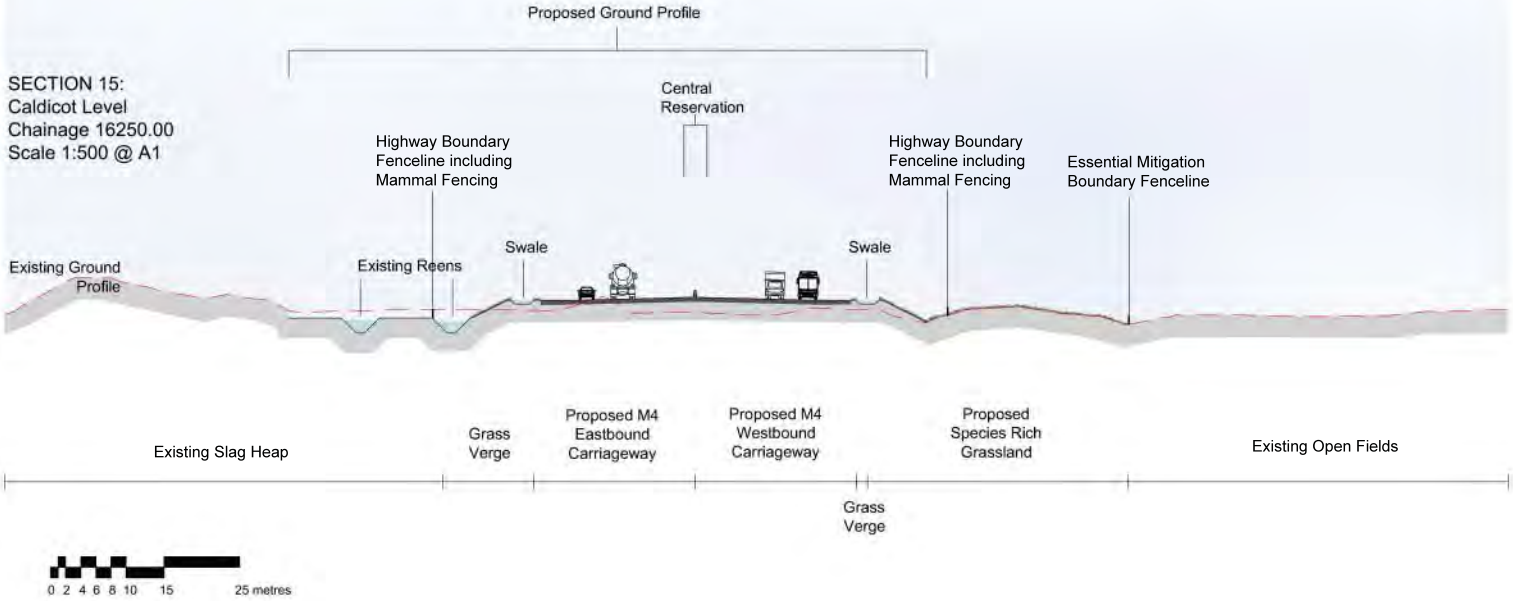

SECTION 16:
Caldicot Level
Chainage 18900.00
Scale 1:500 @ A1

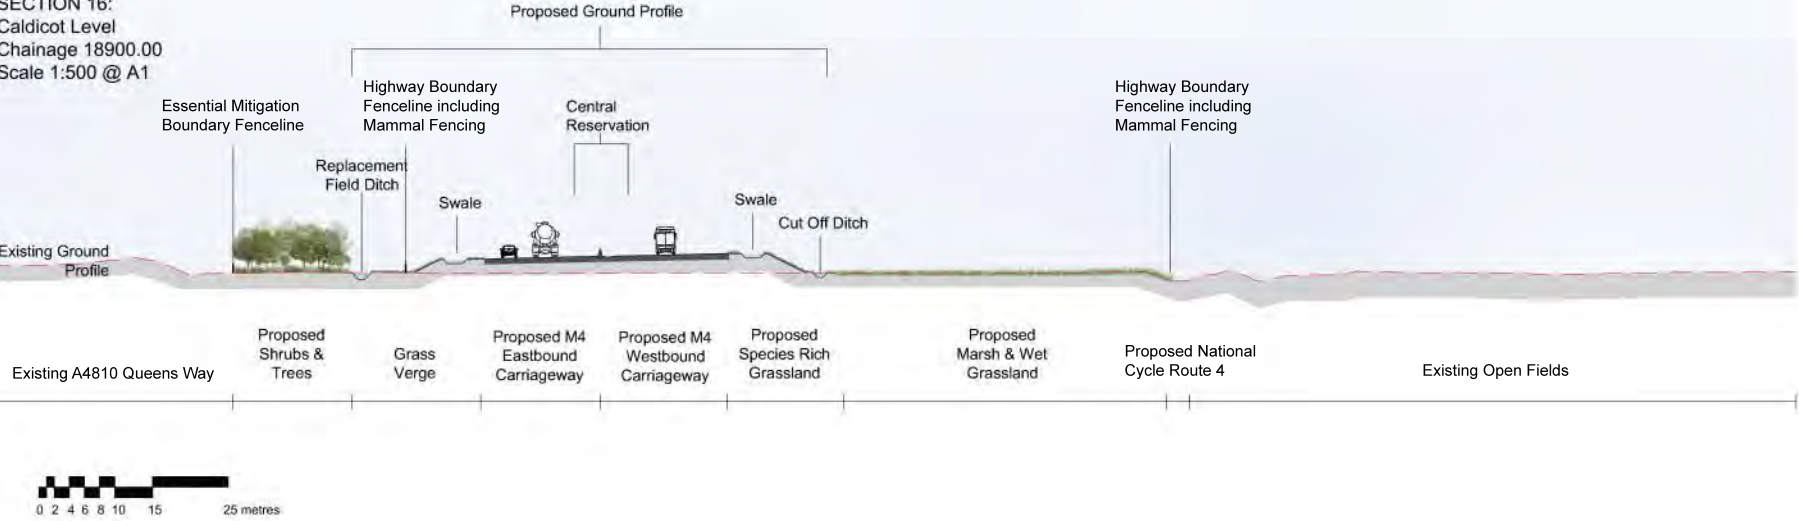



Notes //
For location of indicative sections refer to ES Chapter 2, Figure 2.6 a-p Environmental Masterplans



Environmental Statement

New Section of Motorway
Indicative Landscape Sections

Figure: 2.7 h	Revision: 1
Date: March 2016	Status: At Issue
Drawn: ERM	Checked: NJR
Scale: 1:500 @ A1 1:250 @ A3	
© Crown copyright and database right 2016. Ordnance Survey 100021874. Welsh Government. © Hawffraint a hawliau cronfa ddata'r Goron 2016. Rhif Trwydded yr Arolwg Ordnans 100021874.	
dwg ref:	

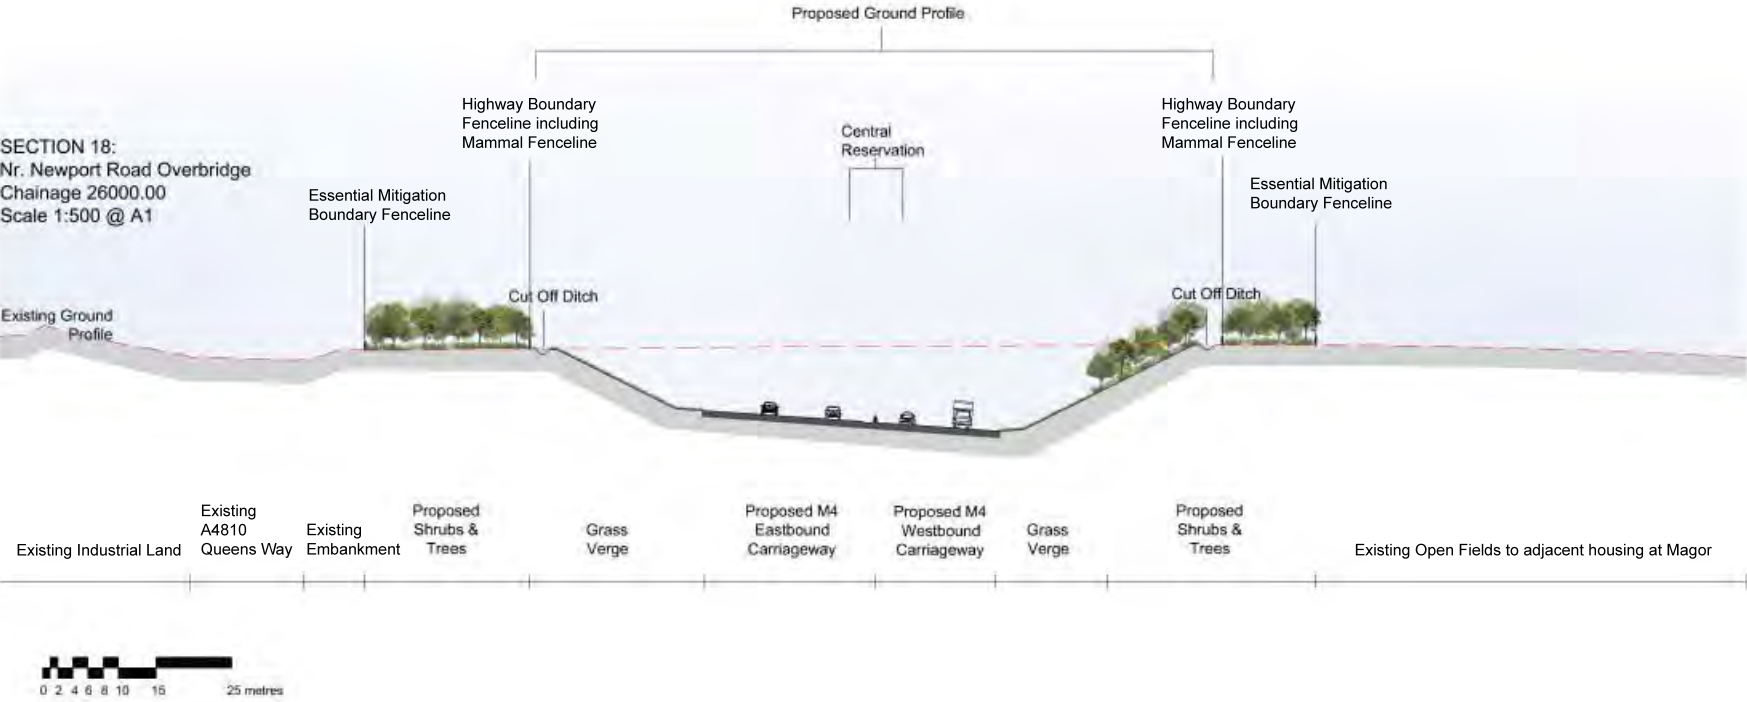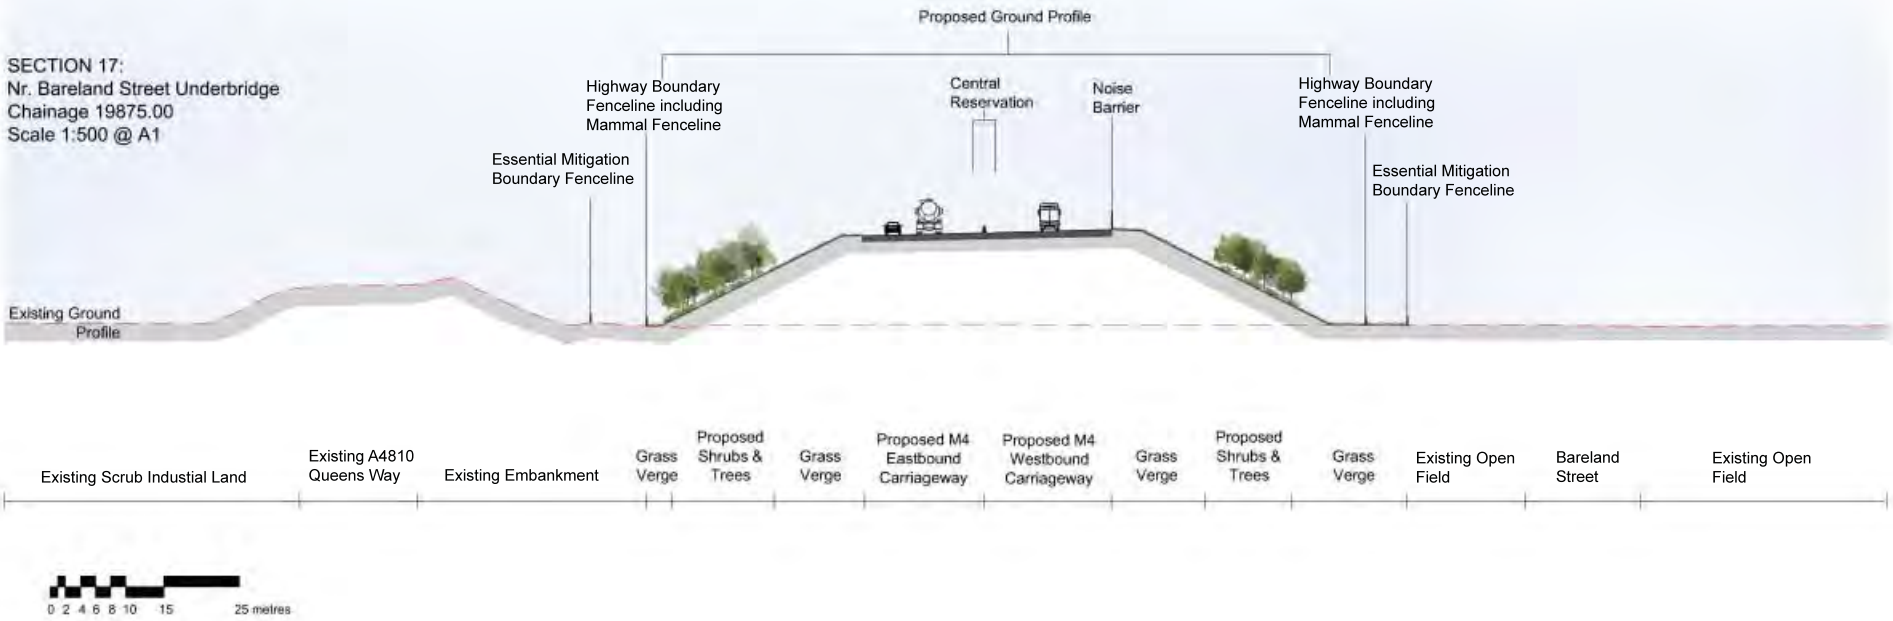

Notes //

For location of indicative sections refer to ES Chapter 2, Figures 2.6 a-p Environmental Masterplans





Environmental Statement

New Section of Motorway
Indicative Landscape Sections

Figure: 2.7 i	Revision: 1
Date: March 2016	Status: At Issue
Drawn: ERM	Checked: NJR
Scale: 1:500 @ A1 1:250 @ A3	
© Crown copyright and database right 2016. Ordnance Survey 100021874. Welsh Government. © Hawffraint a hawliau cronfa ddata'r Goron 2016. Rhif Trwydded yr Arolwg Ordans 100021874.	
dwg ref:	

O:\8235 M4 Newport Relief Motorway\Tech\Drawings\8235-0391-01.dwg Ordnance Survey data © Crown copyright and database right 2015

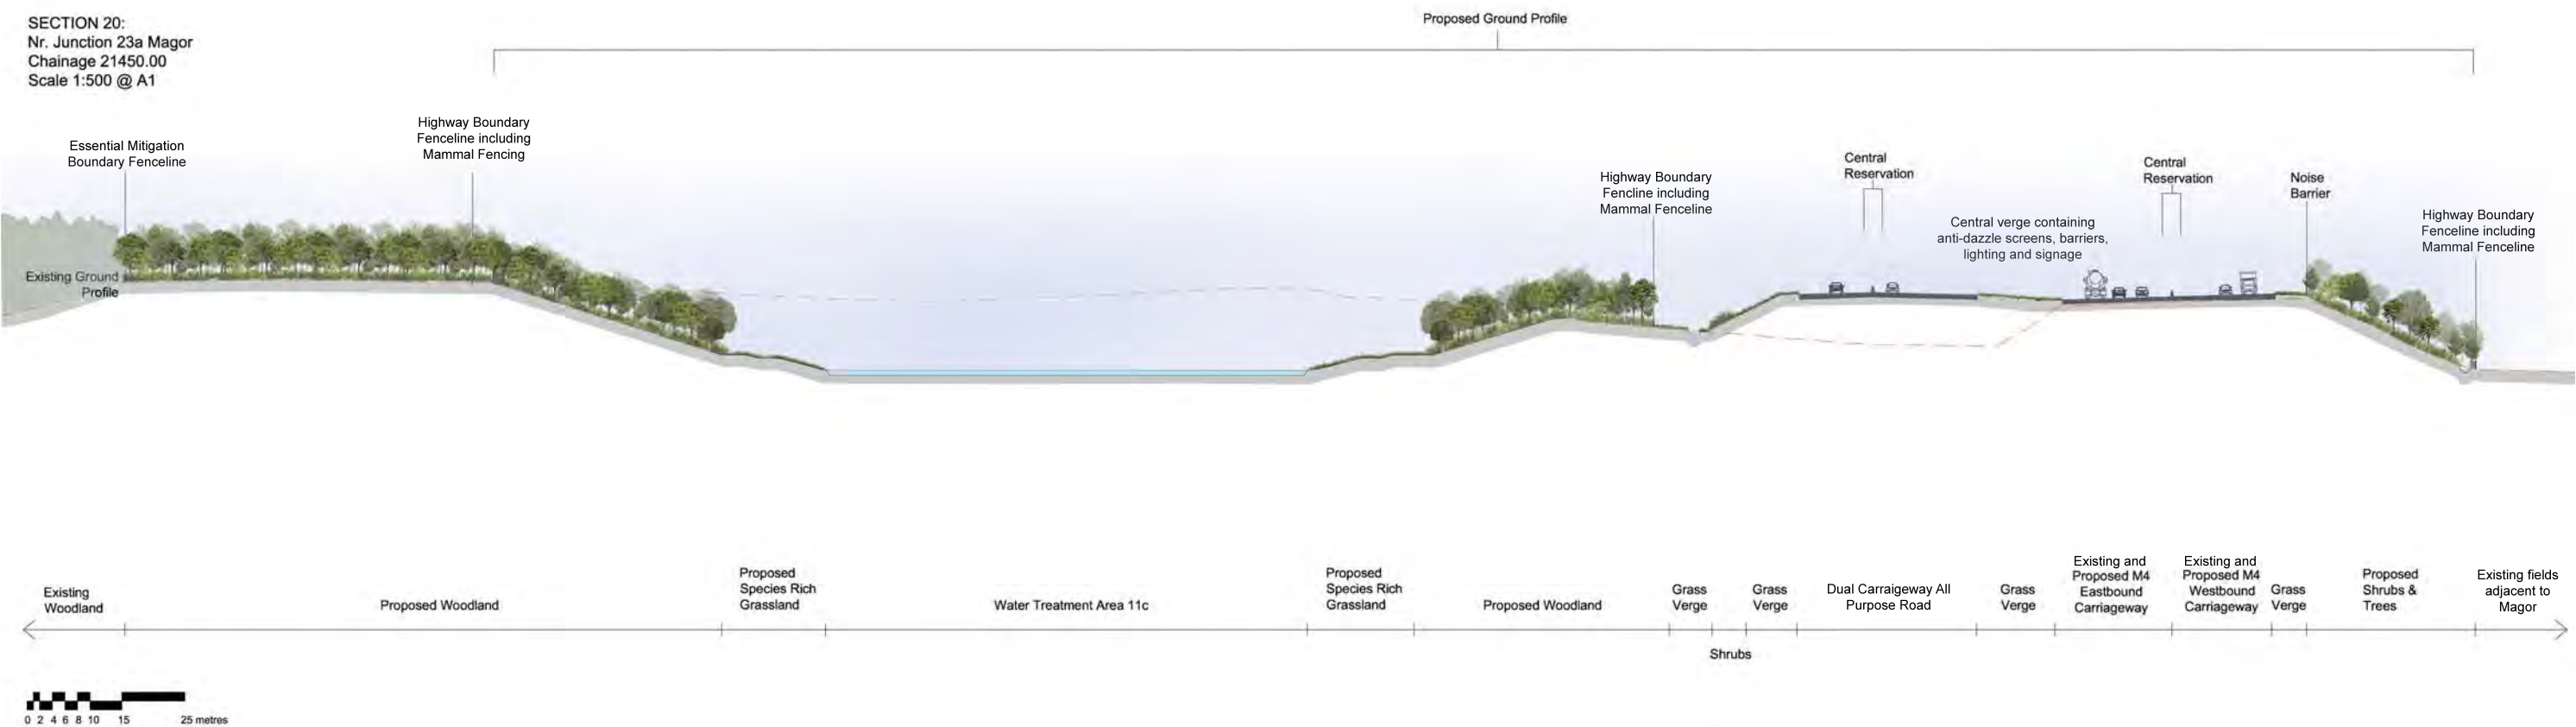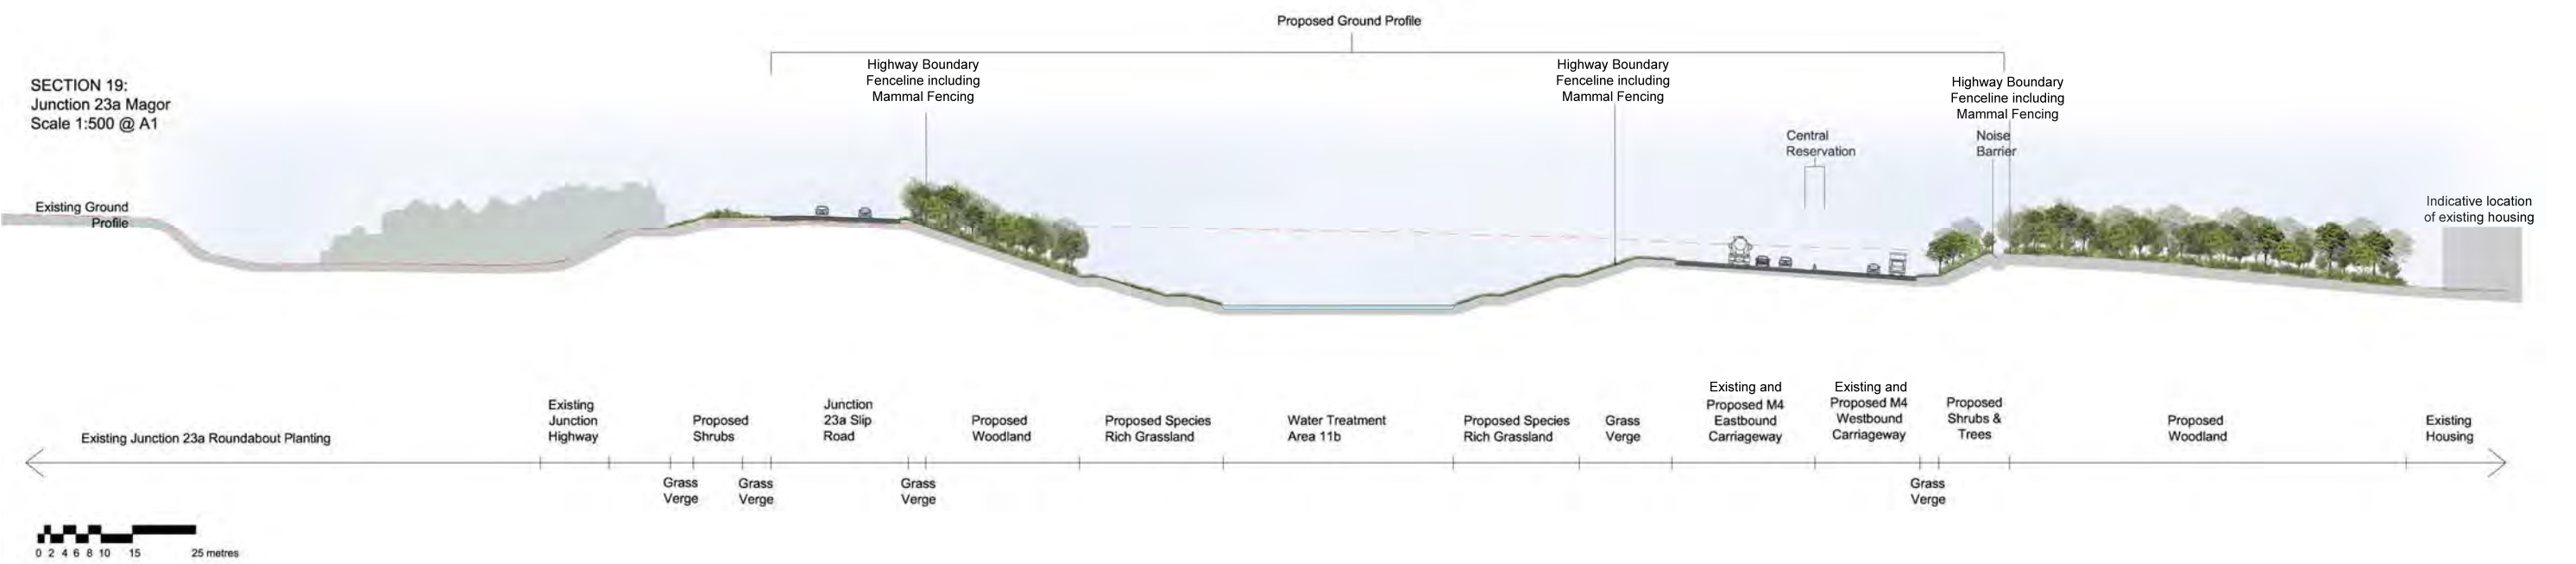


Notes //


For location of indicative sections refer to ES Chapter 2, Figure 2.6 a-p Environmental Masterplans

 Llywodraeth Cymru Welsh Government	Figure: 2.7 j		Revision: 1		
	Date: March 2016		Status: At Issue		
	Drawn: ERM		Checked: NJR		
	Scale: 1:500 @ A1 1:250 @ A3				
Environmental Statement					
New Section of Motorway Indicative Landscape Sections					
Sheet 10 of 13		© Crown copyright and database right 2016. Ordnance Survey 100021874. Welsh Government. © Hawffraint a hawliau cronfa ddata'r Goron 2016. Rhif Trwydded yr Arolwg Ordans 100021874.			
		dwg ref:			

SECTION 21:
Nr. Knollbury Lane
Chainage 22150.00
Scale 1:500 @ A1

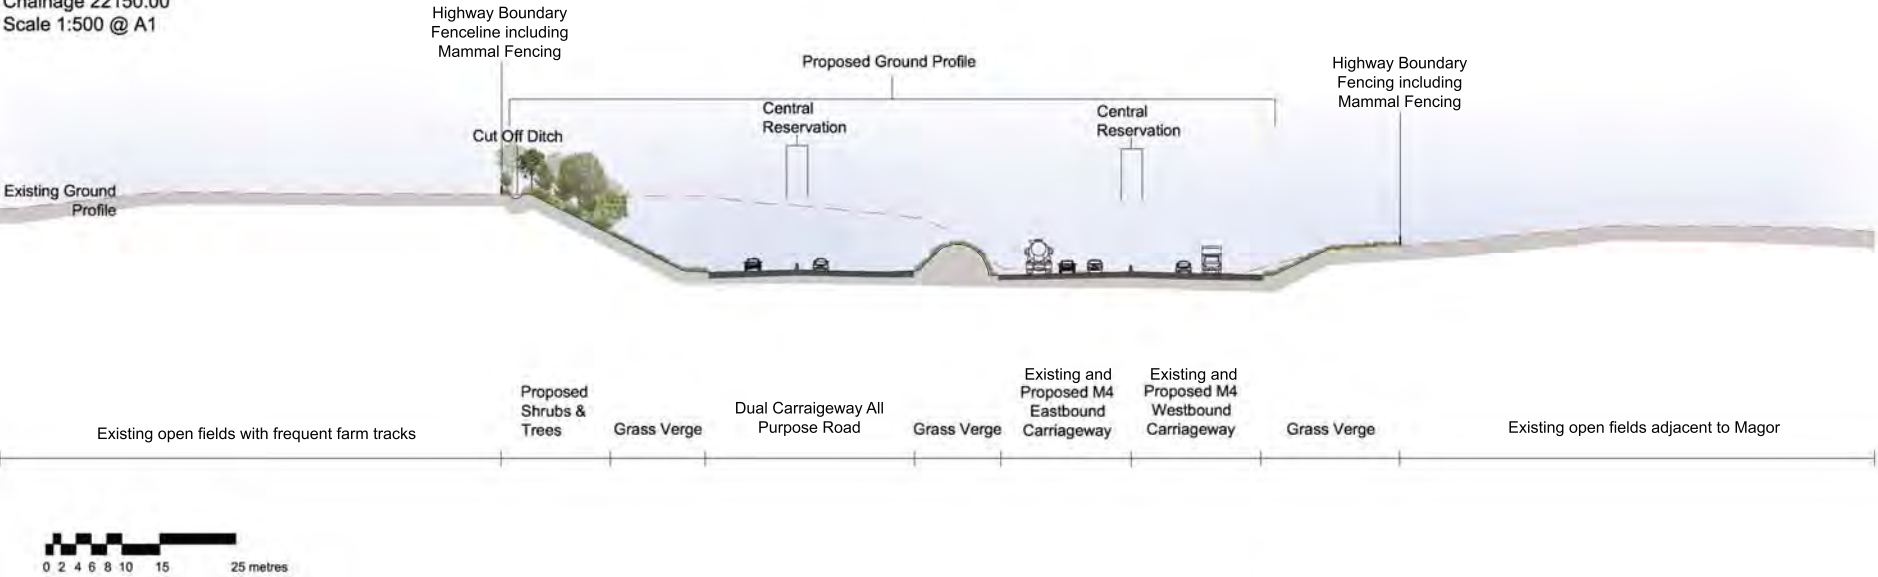

SECTION 22:
Nr. Rockfield Lane
Chainage 22650.00
Scale 1:500 @ A1

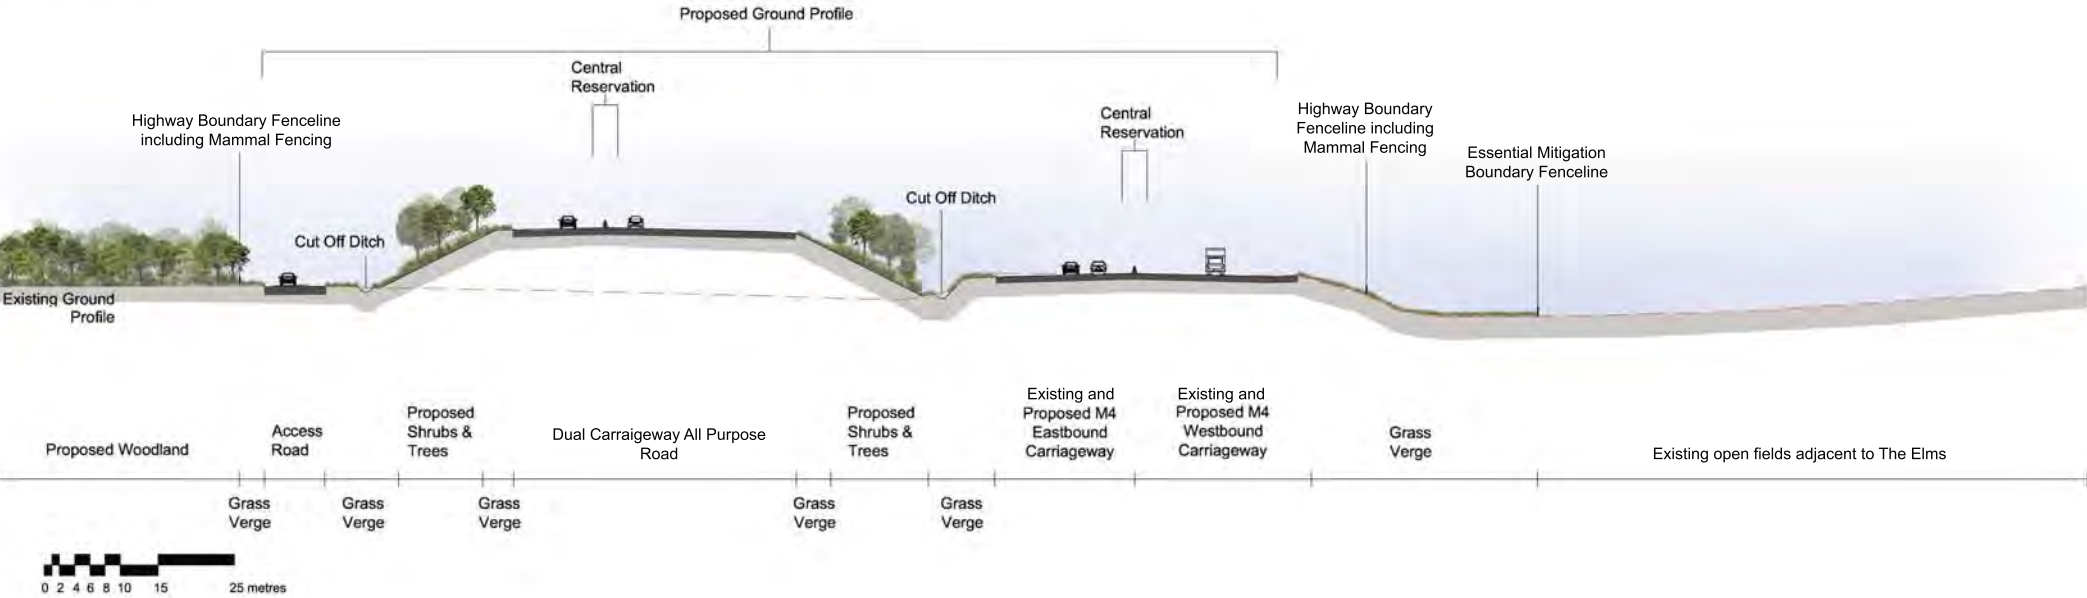

Notes //

For location of indicative sections refer to ES Chapter 2, Figures 2.6 a-p Environmental Masterplans




Environmental Statement

New Section of Motorway
Indicative Landscape Sections


Figure: 2.7 k	Revision: 1
Date: March 2016	Status: At Issue
Drawn: ERM	Checked: NJR
Scale: 1:500 @ A1 1:250 @ A3	
© Crown copyright and database right 2016. Ordnance Survey 100021874. Welsh Government. © Hawffraint a hawliau cronfa ddata'r Goron 2016. Rhif Trwydded yr Arolwg Ordans 100021874.	
dwg ref:	

O:\8235 M4 Newport Relief Motorway\TechDrawings\8235-0391-01.dwt Ordnance Survey data © Crown copyright and database right 2015

SECTION 23:
Nr. Magor Interchange
Chainage 23075.00
Scale 1:500 @ A1

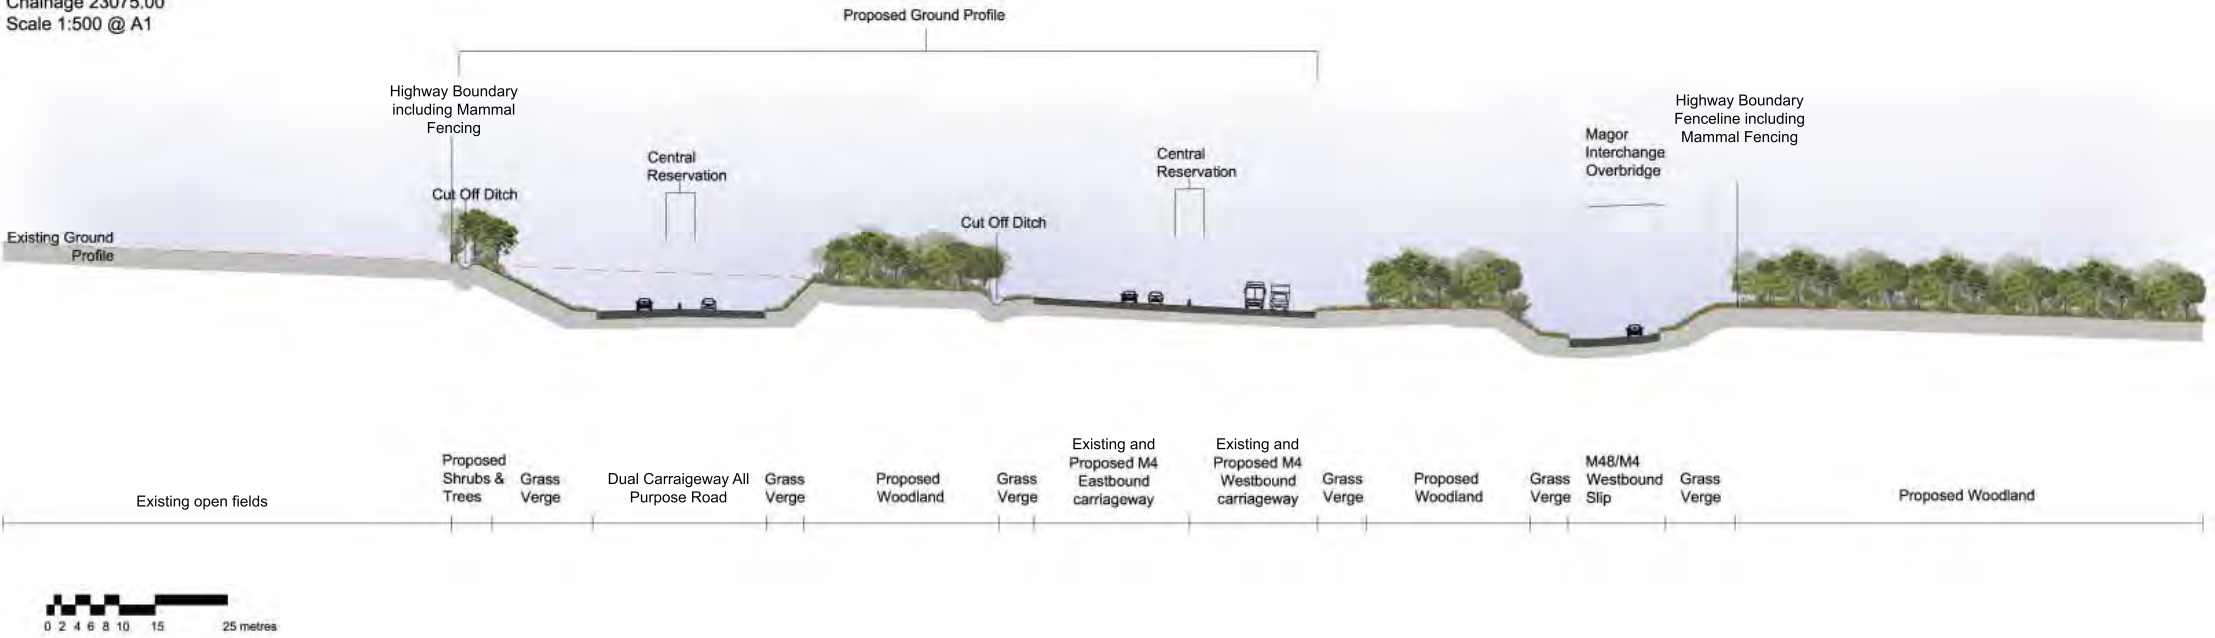

SECTION 24:
Magor Interchange
Scale 1:1000 @ A1

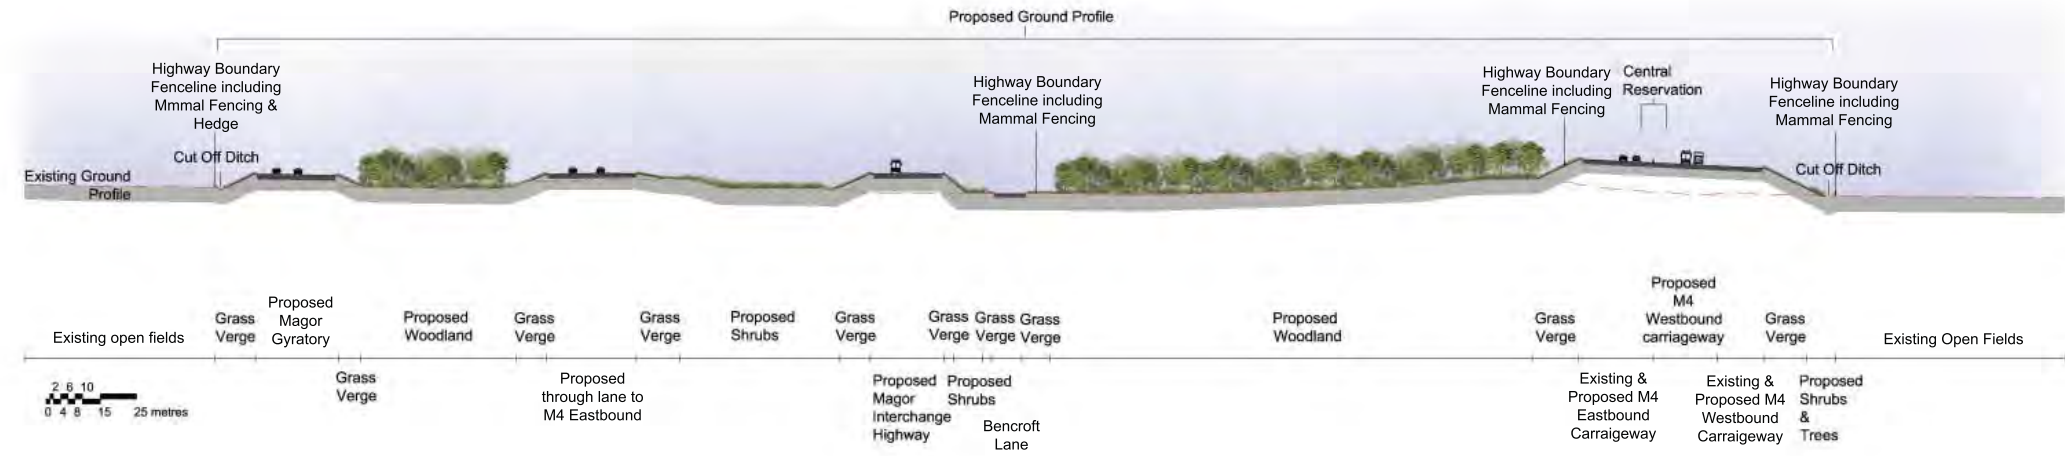

Notes //
For location of indicative sections refer to ES Chapter 2, Figure 2.6 a-p Environmental Masterplans




Environmental Statement

New Section of Motorway
Indicative Landscape Sections

Figure: 2.7 I	Revision: 1
Date: March 2016	Status: At Issue
Drawn: ERM	Checked: NJR
Scale: 1:500 @ A1 1:250 @ A3	
© Crown copyright and database right 2016. Ordnance Survey 100021874. Welsh Government. © Hawffraint a hawliau cronfa ddata'r Goron 2016. Rhif Trwydded yr Arolwg Ordnans 100021874.	
dwg ref:	

SECTION 25:
Magor Interchange/Caldicot Road
Scale 1:1000 @ A1

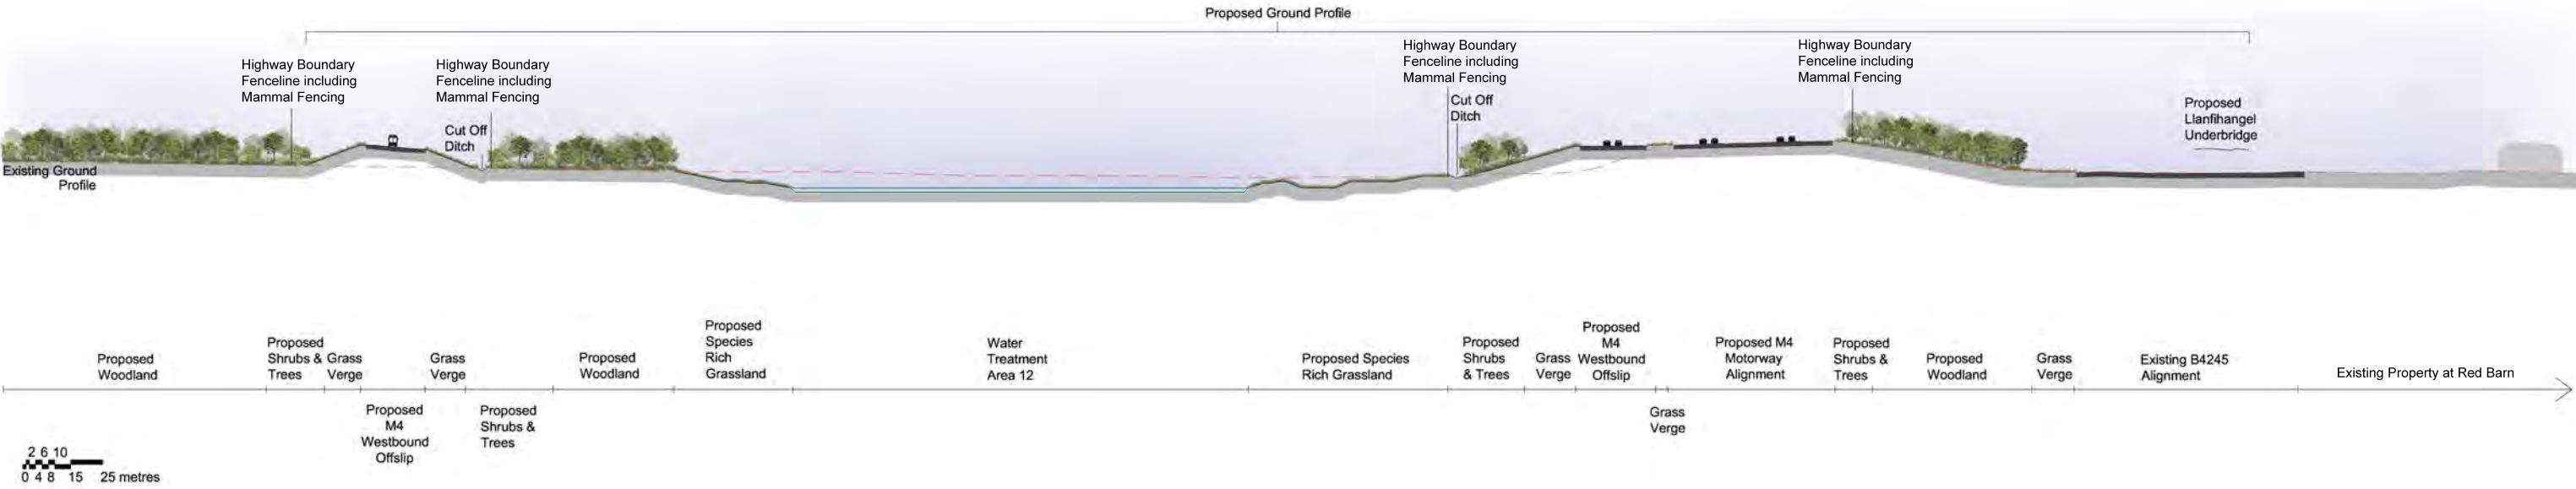

Notes //
For location of indicative sections refer to ES Chapter 2, Figures 2.6 a-p Environmental Masterplans



Environmental Statement

New Section of Motorway
Indicative Landscape Sections

Figure: 2.7 m	Revision: 1
Date: March 2016	Status: At Issue
Drawn: ERM	Checked: NJR
Scale: 1:500 @ A1 1:250 @ A3	
© Crown copyright and database right 2016. Ordnance Survey 100021874. Welsh Government. © Hawffraint a hawliau cronfa ddata'r Goron 2016. Rhif Trwydded yr Arolwg Ordans 100021874.	
dwg ref:	