
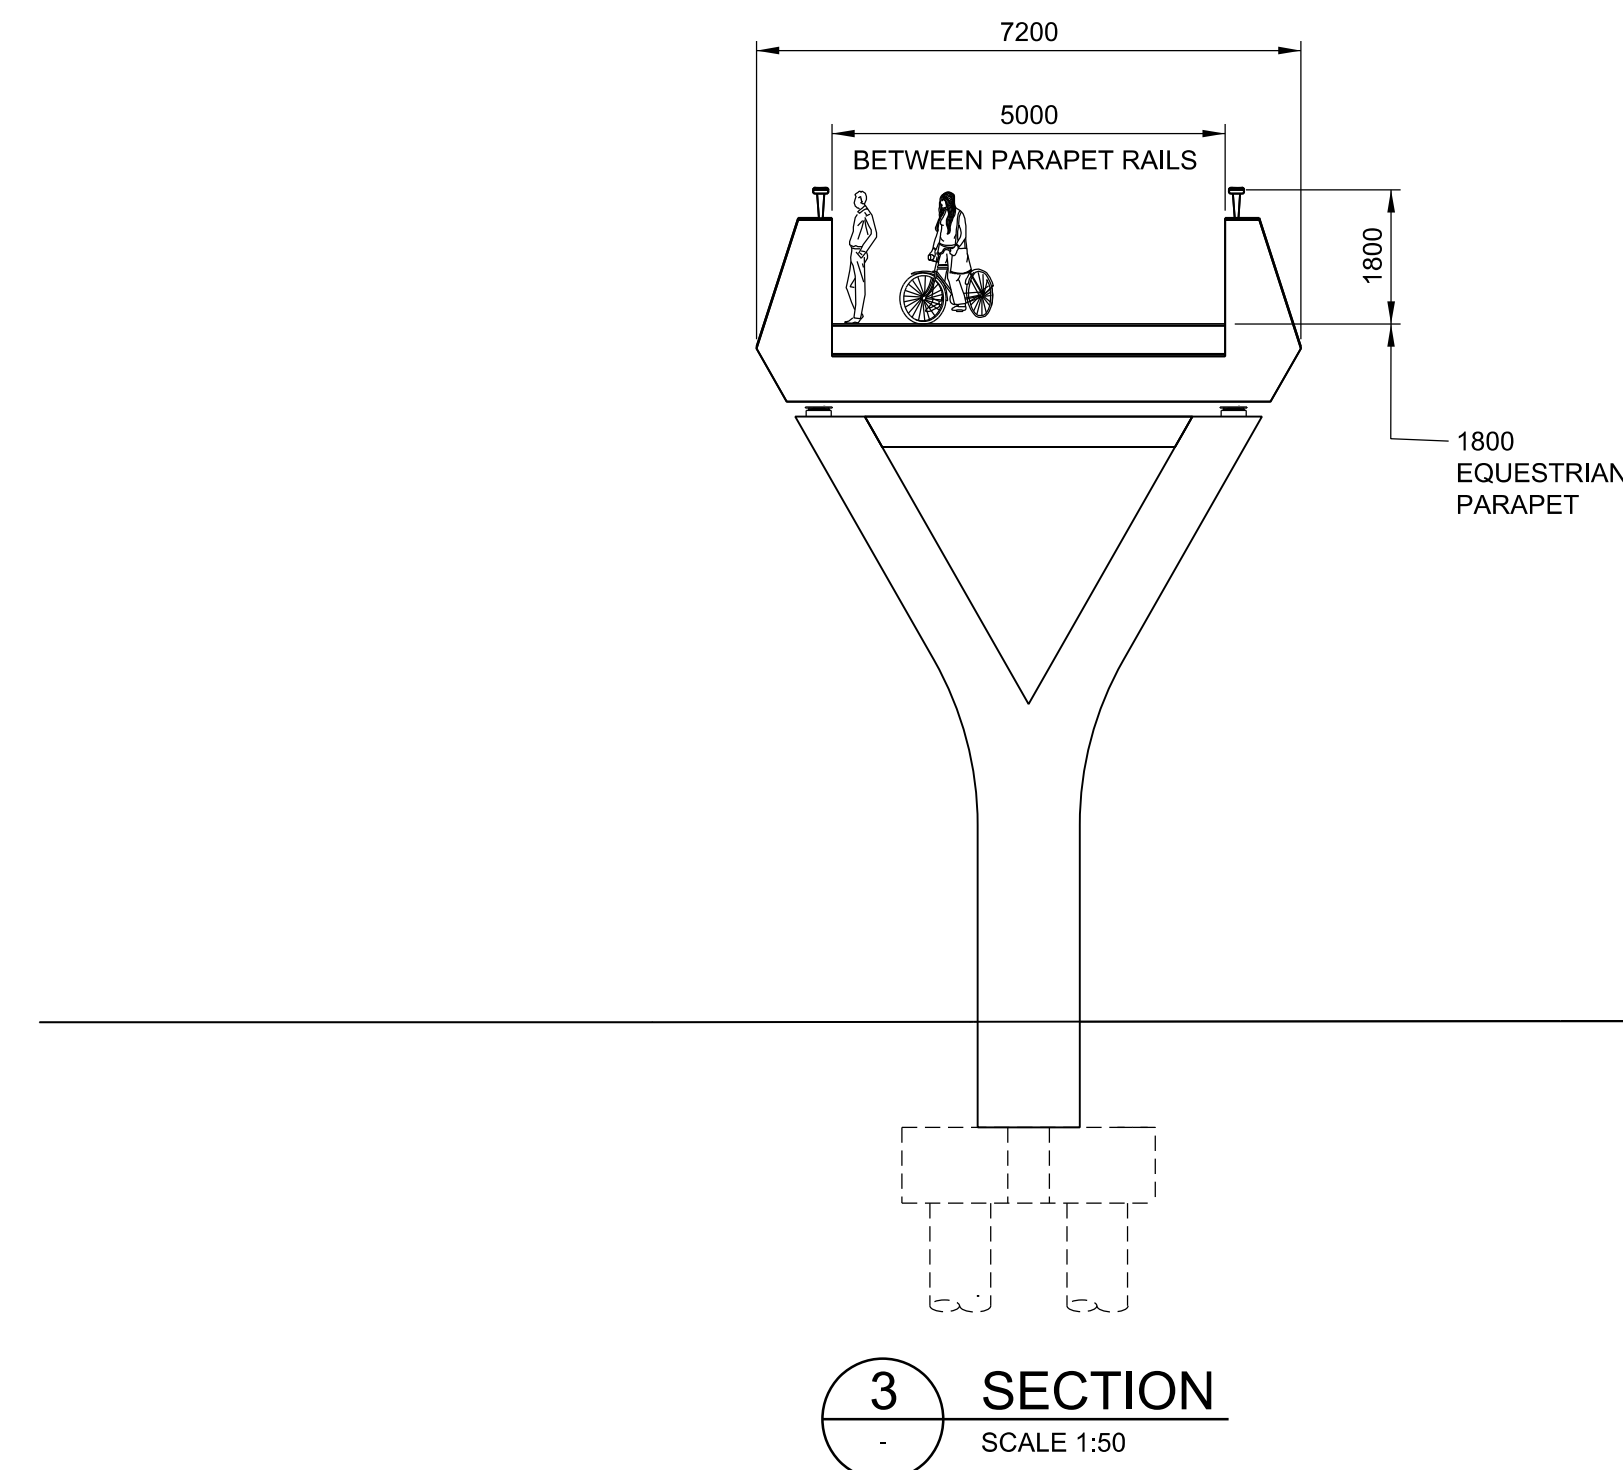
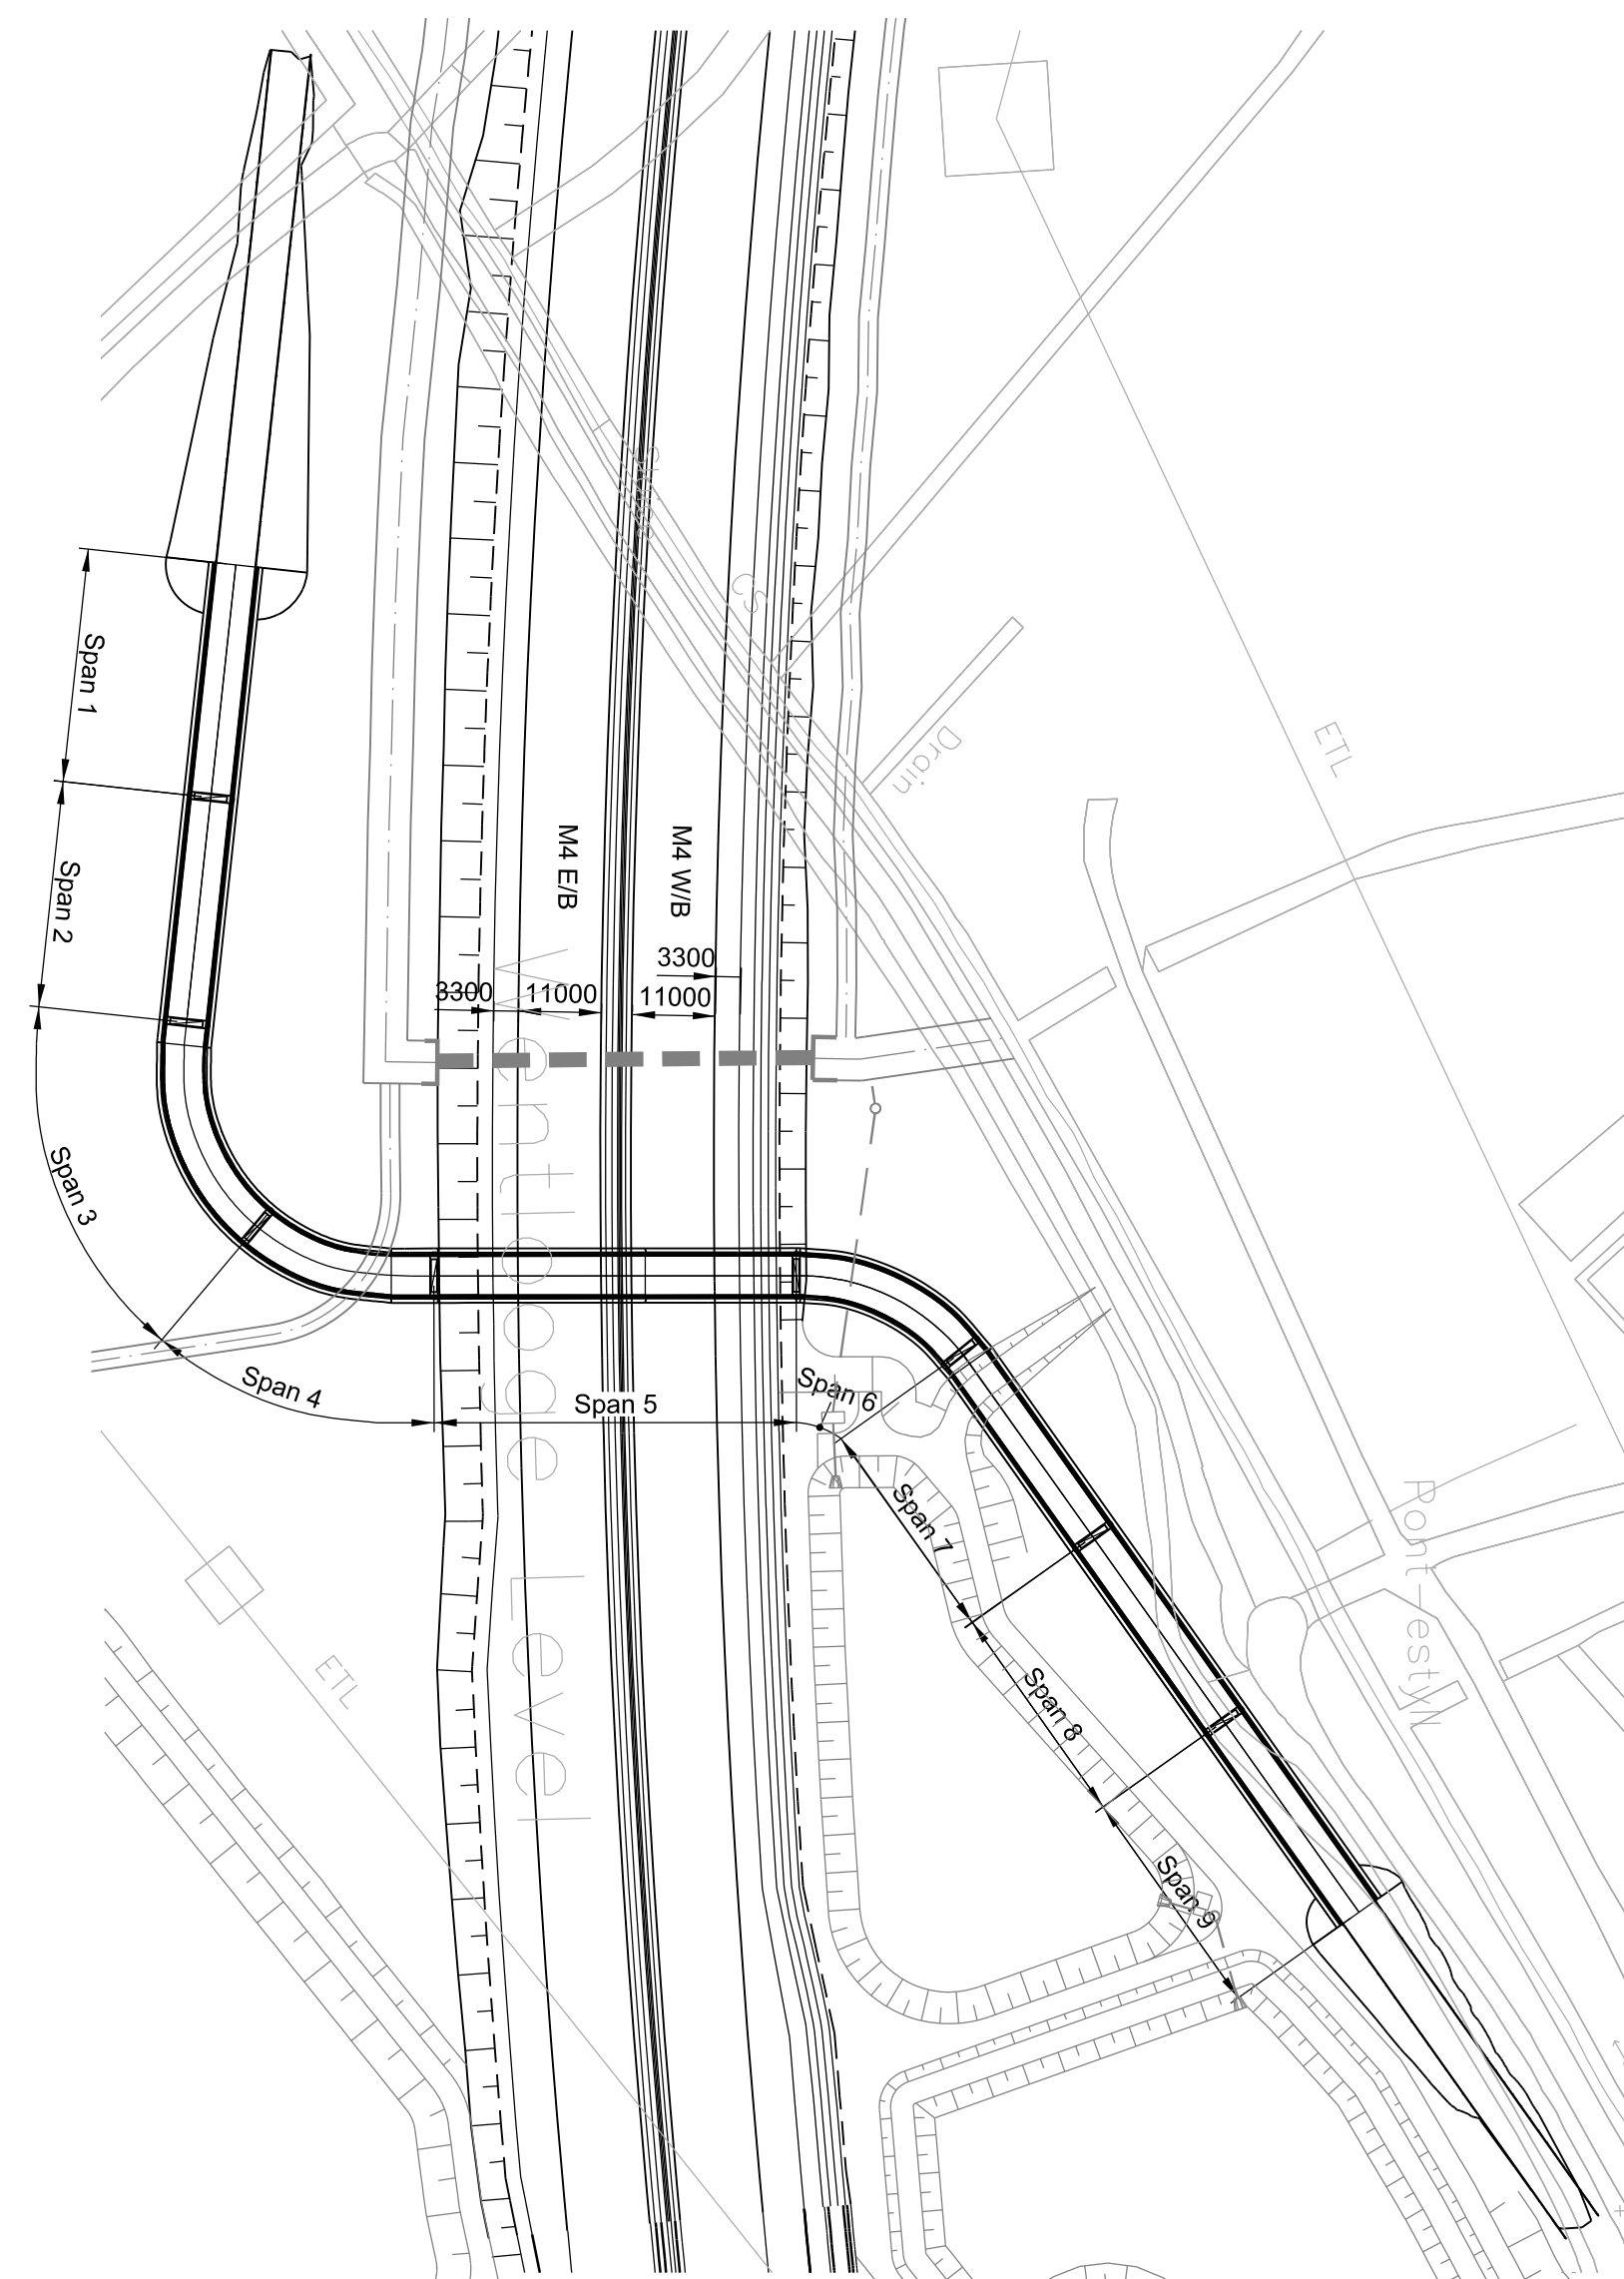


DO NOT SCALE

Millimetres

0 10 100

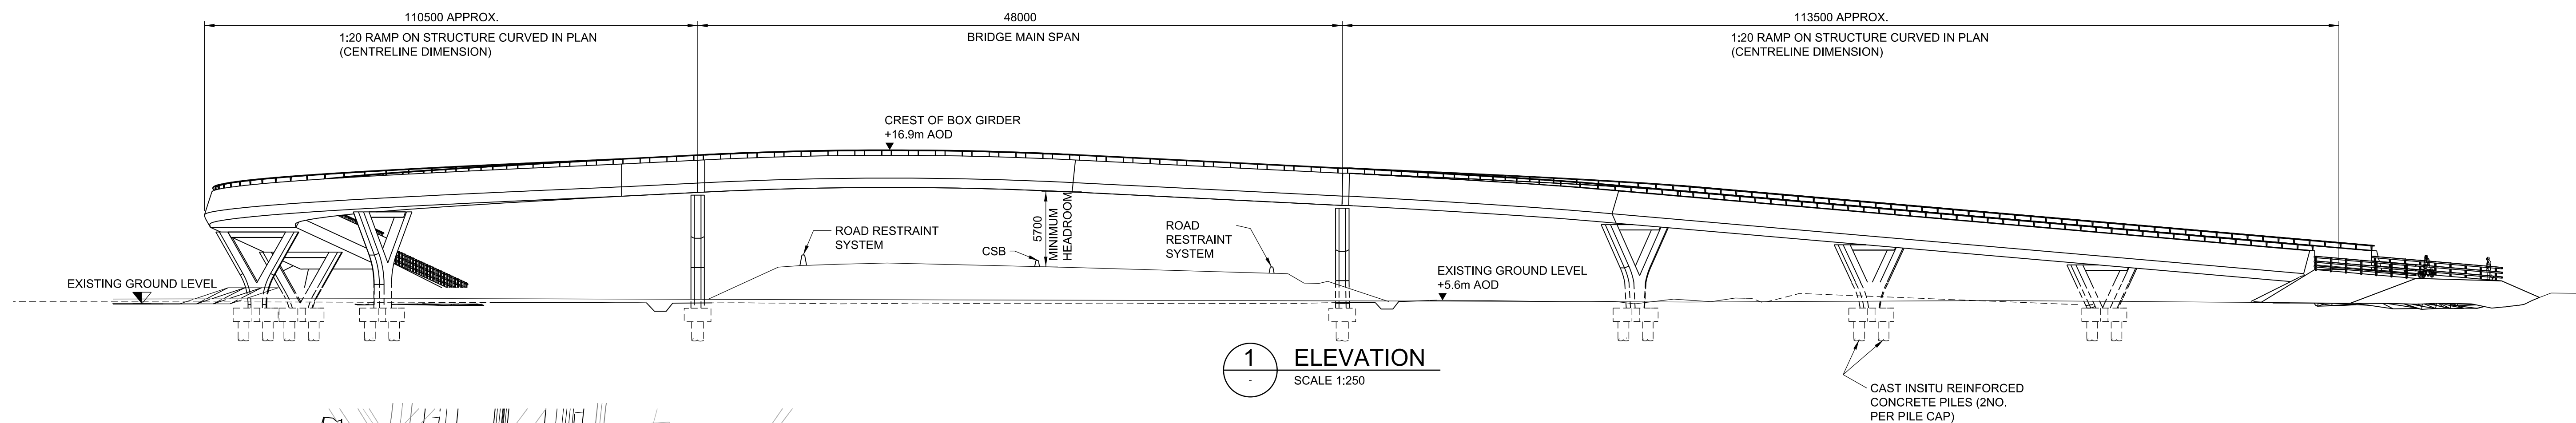

GENERAL NOTES:

1. ALL DIMENSIONS ARE IN MILLIMETRES UNLESS NOTED OTHERWISE.
2. ONLY WRITTEN DIMENSIONS SHALL BE USED, DO NOT SCALE.
3. DIMENSIONS SUBJECT TO CHANGE AT DETAILED DESIGN

SAFETY, HEALTH AND ENVIRONMENTAL INFORMATION

In addition to the hazards/risks normally associated with the types of work detailed on this drawing, note the following significant residual risks (Reference shall also be made to the design hazard log).

Construction
Proximity to overhead power lines

Maintenance / Cleaning
Access to soffit for inspection and painting

Use
Access by unauthorised vehicles

Decommissioning / Demolition
Demolition in proximity to main line motorway and National Grid pylons

[illegible]

Drawing Status	
----------------	--

	Suitability
--	-------------

Project Title	M4 CORRIDOR AROUND NEWPORT
---------------	----------------------------

Project Team	
--------------	--

Drawing Title

FIGURE 2.9 PERCOED NMU BRIDGE
GENERAL ARRANGEMENT SKETCH

Scale	Designed / Drawn	Checked	Approved	Authorised
1:1	MJW	MJW	MJW	MJW

Original Size A1	Date ---	Date ---	Date ---	Date ---
---------------------	-------------	-------------	-------------	-------------

Drawing Number	Project			Originator	Volume	Revision
	M40 N. B. V. CBB					

M4CaN - DJV - SBR -
Z1_0580 - SK - CB - 0004

