



Millimetres




LEGEND

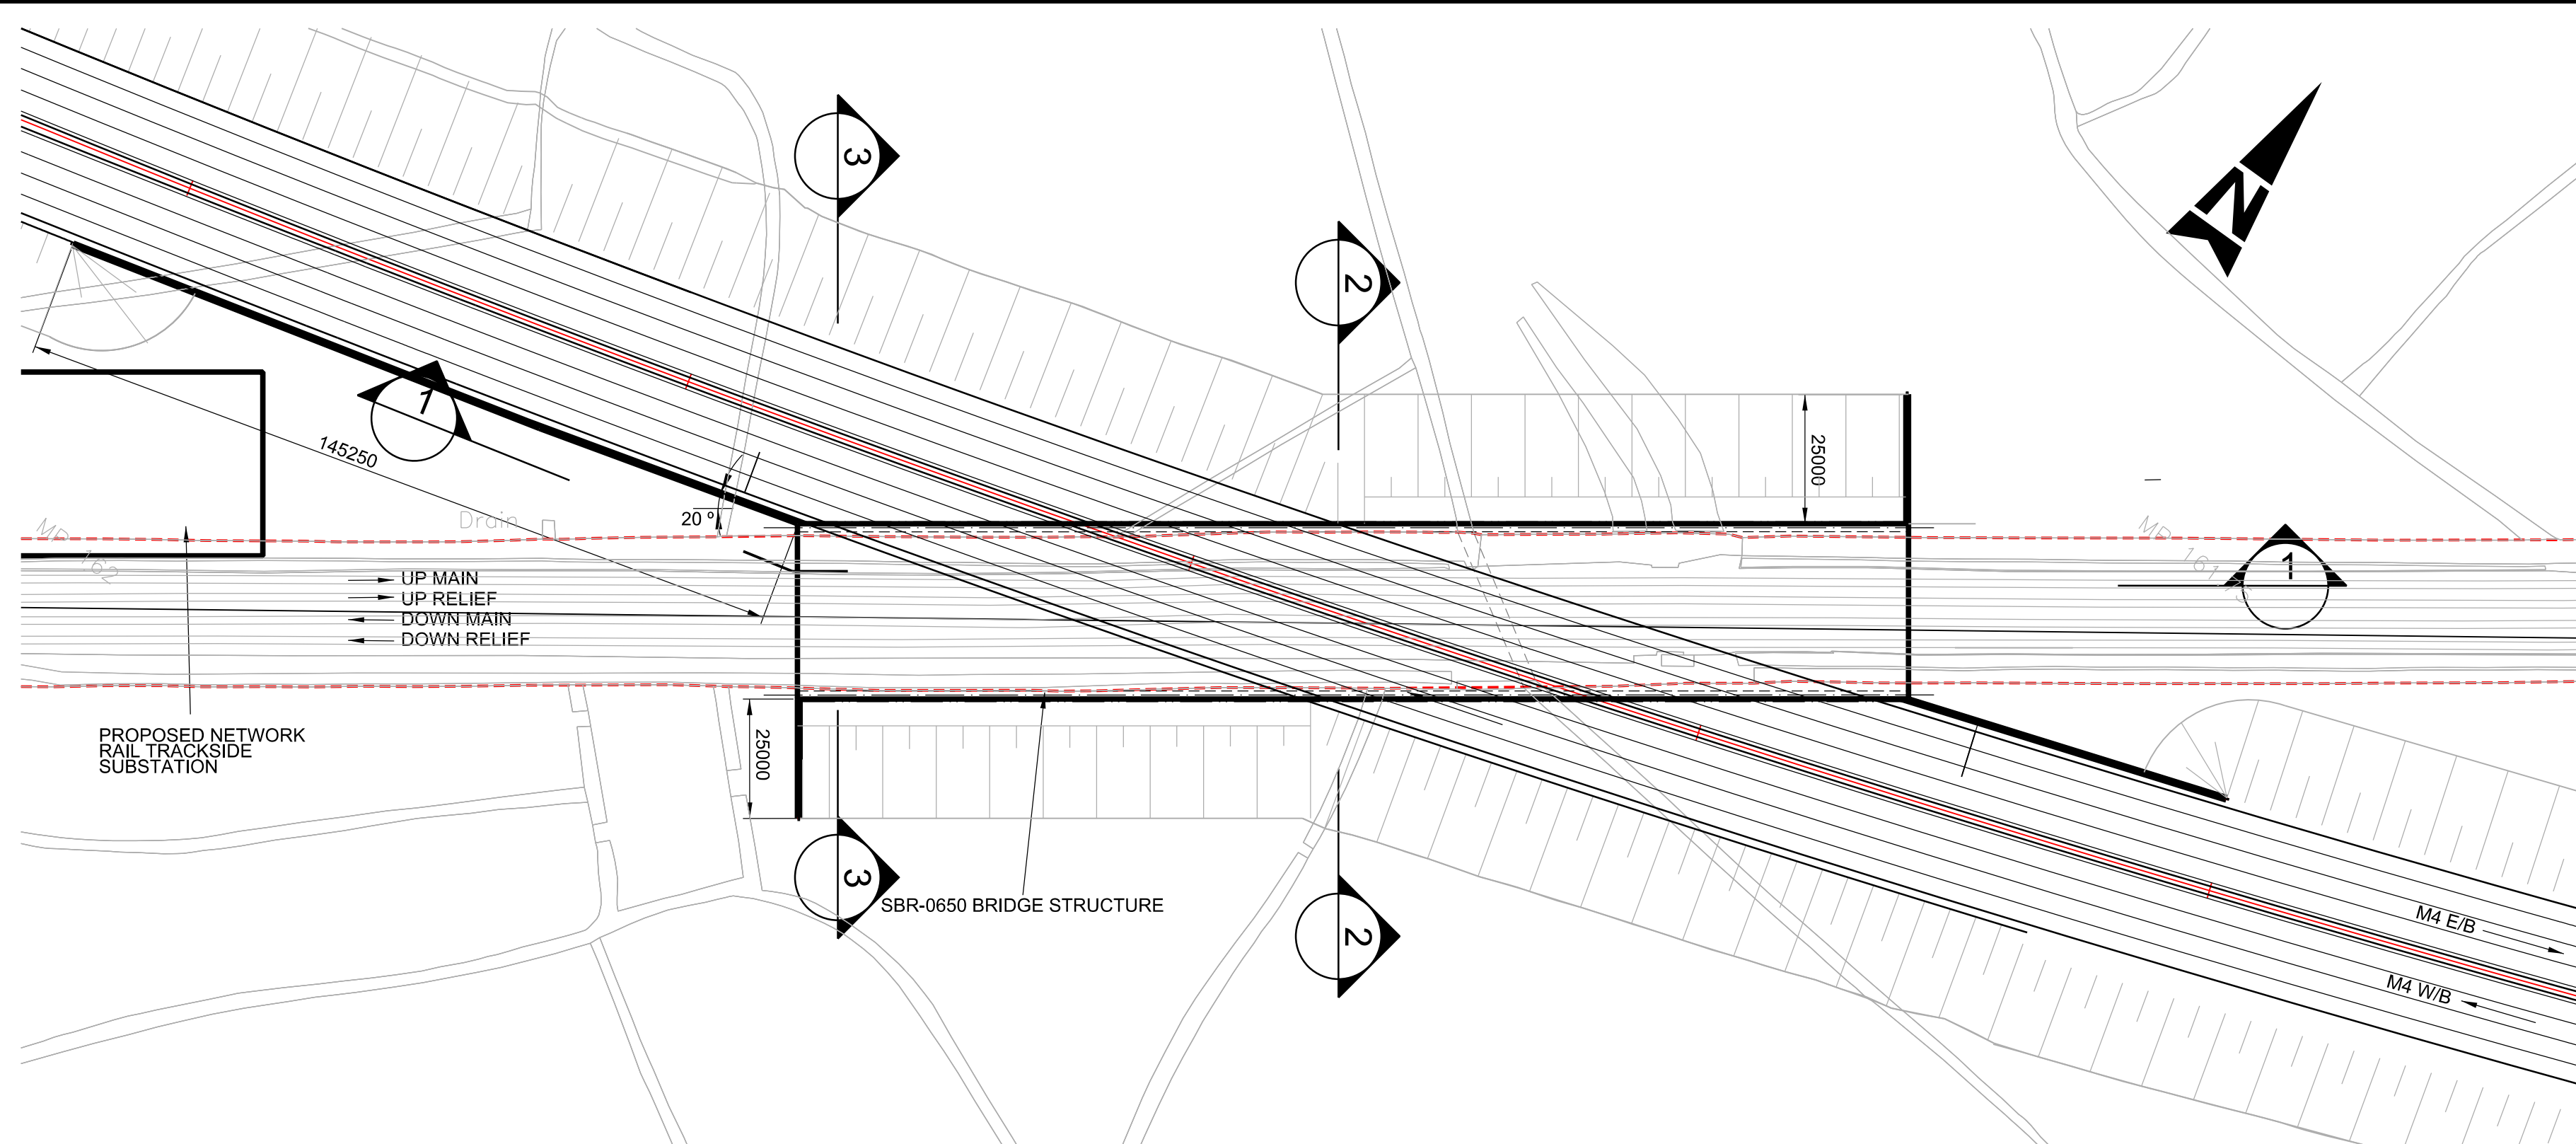


PLAN
Scale 1:1000

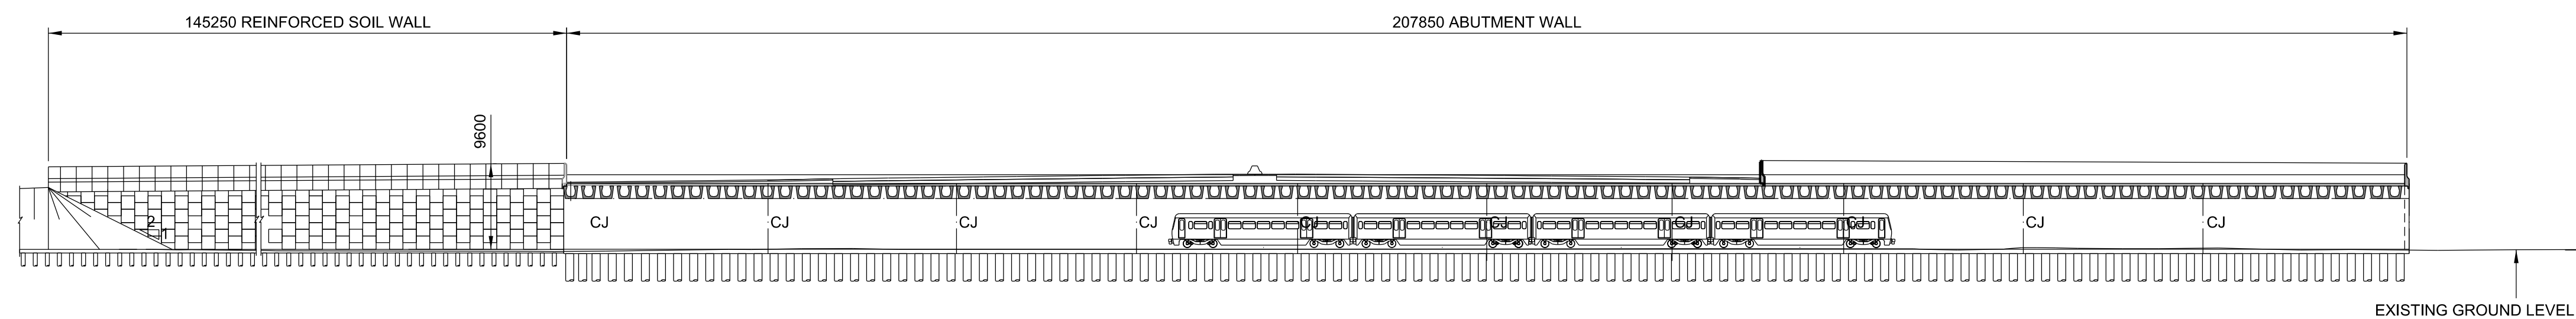

1 ELEVATION
SCALE 1:500

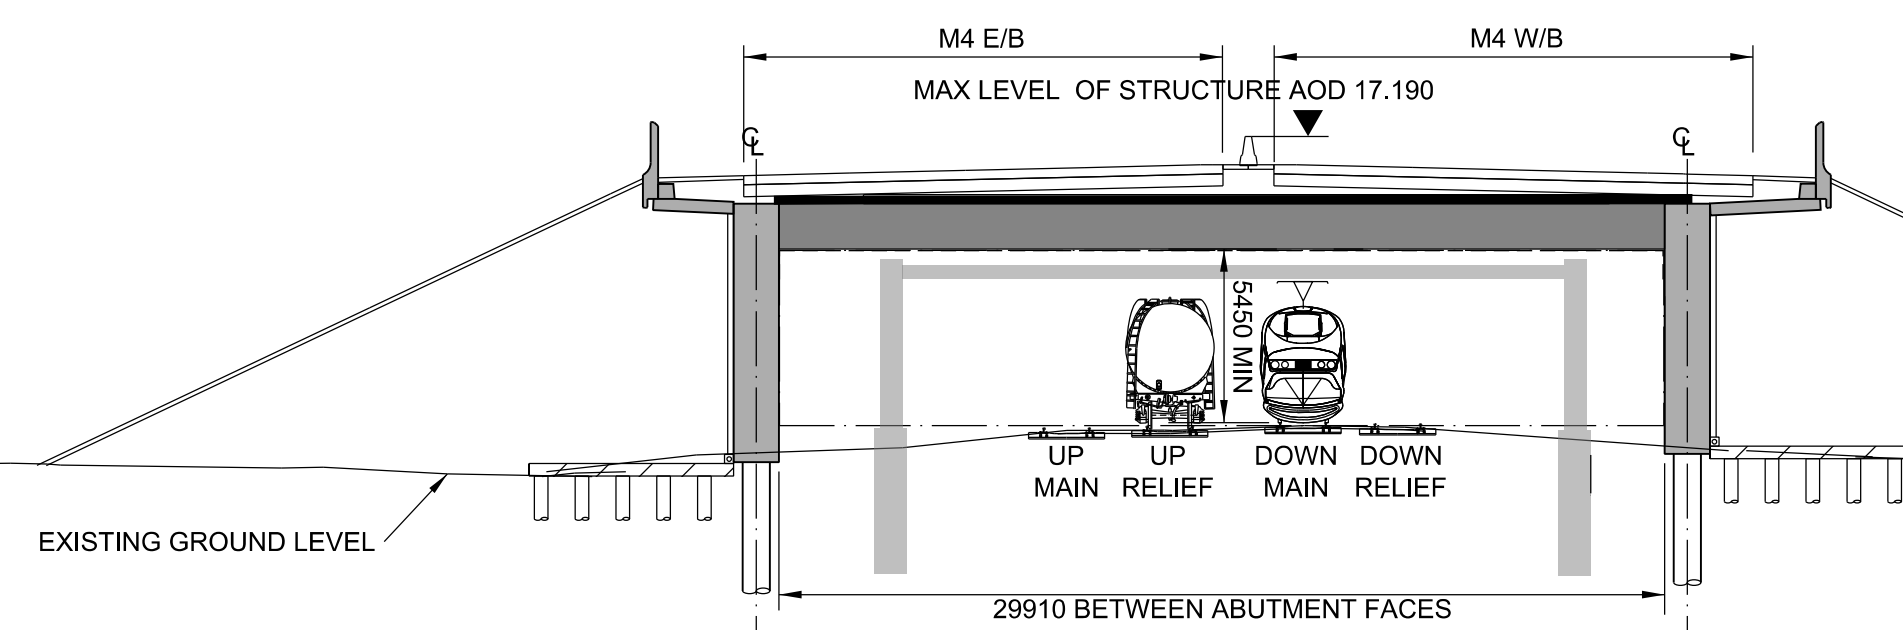

2 SECTION
- SCALE 1:250

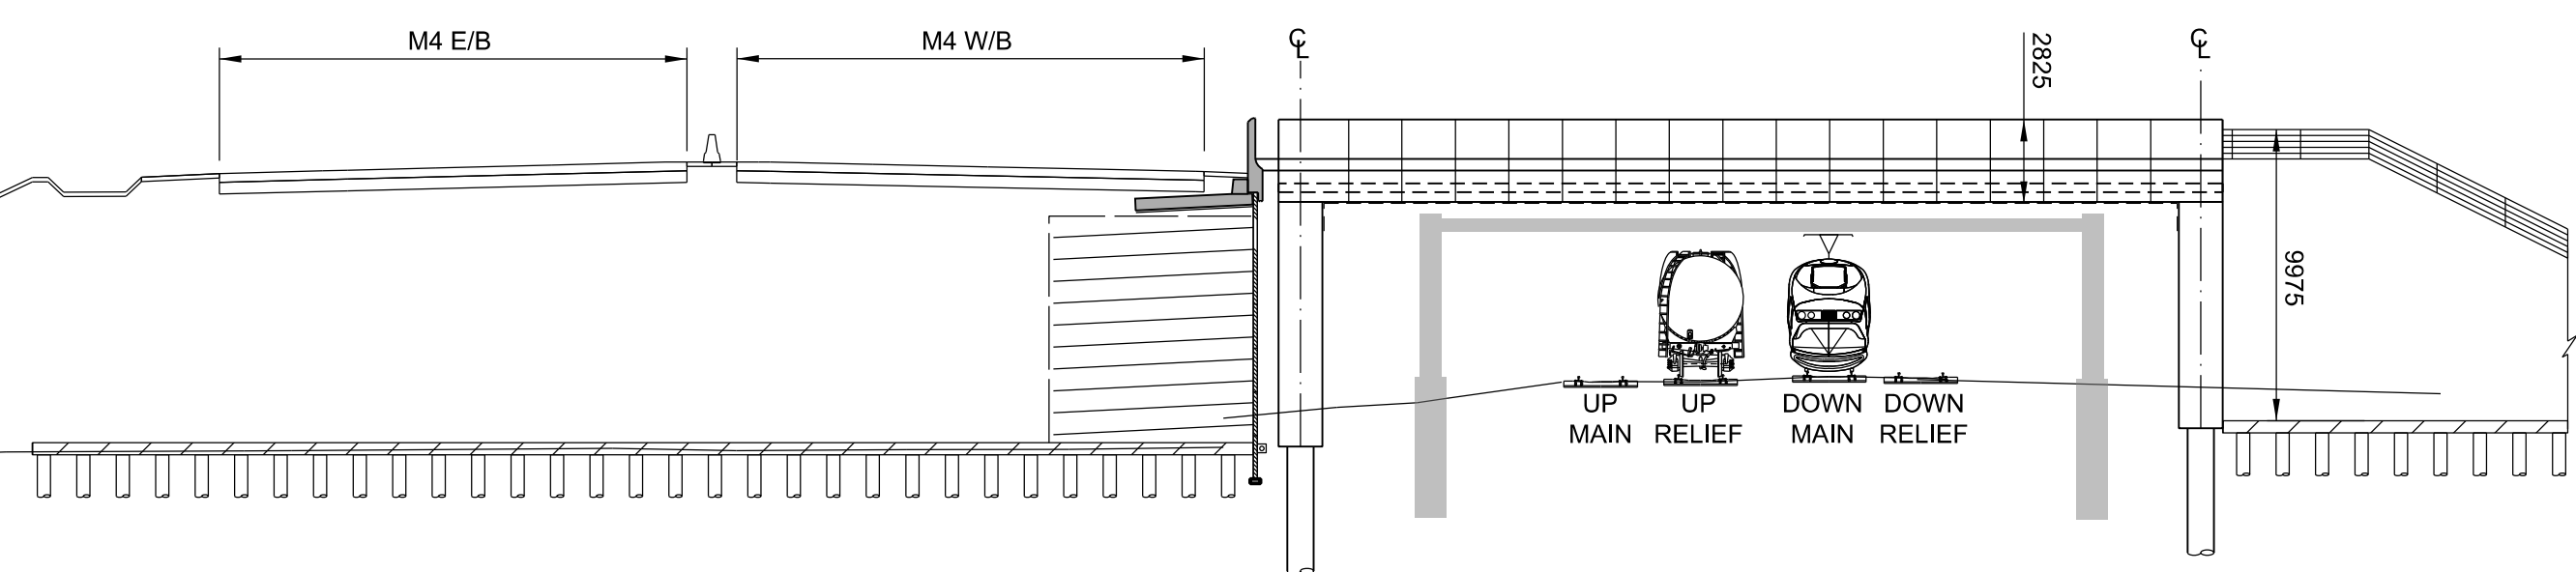

3 SECTION
SCALE 1:250

GENERAL NOTES:

1. ALL DIMENSIONS ARE IN MILLIMETERS UNLESS NOTED OTHERWISE
2. ONLY WRITTEN DIMENSIONS SHALL BE USED, DO NOT SCALE.
3. DIMENSIONS SUBJECT TO CHANGE AT DETAILED DESIGN

SAFETY, HEALTH AND ENVIRONMENTAL INFORMATION

In addition to the hazards/risks normally associated with the types of work detailed on this drawing, note the following significant residual risks (Reference shall also be made to the design hazard log).

Construction
Construction adjacent to and over services not identified on plans.

Maintenance / Cleaning
Access to bridge span & abutments via Network Rail land, adjacent to railway and OLE.

Use
Refer to Emergency plan

Decommissioning / Demolition
Prestressed concrete bridge beam attached to soffit.

P01.1	--	First Issue		--	--
Rev.	Date	Description		By	Ch'kd

Drawing Status

Project Team

	Client
--	--------



Llywodraeth Cymru
Welsh Government

	Suitability
--	-------------

Project Title

	Drawing Title
--	---------------

Scale
AS SHOWN

Original Size
A1

Drawing Number

Project

22

Location

CORRIDOR AROUND NEWPORT

Drawing Title	FIGURE 2.10 DUFFRYN RAILWAY UNDERBRIDGE GA SKETCH FOR ES
---------------	---

Scale	Designed / Drawn	Checked	Approved	Authorised
AS SHOWN	---	---	---	---

Original Size A1	Date ---	Date ---	Date ---	Date ---
---------------------	-------------	-------------	-------------	-------------

Drawing Number	Revision
----------------	----------

Project	Originator	Volume
MAGNOLIA GDB		

M4CaN - DJV - SBR -	AT ISSUE
---------------------	----------

Z2_0650 - SK - CB - 0023

Location	Type	Role	Number
----------	------	------	--------