
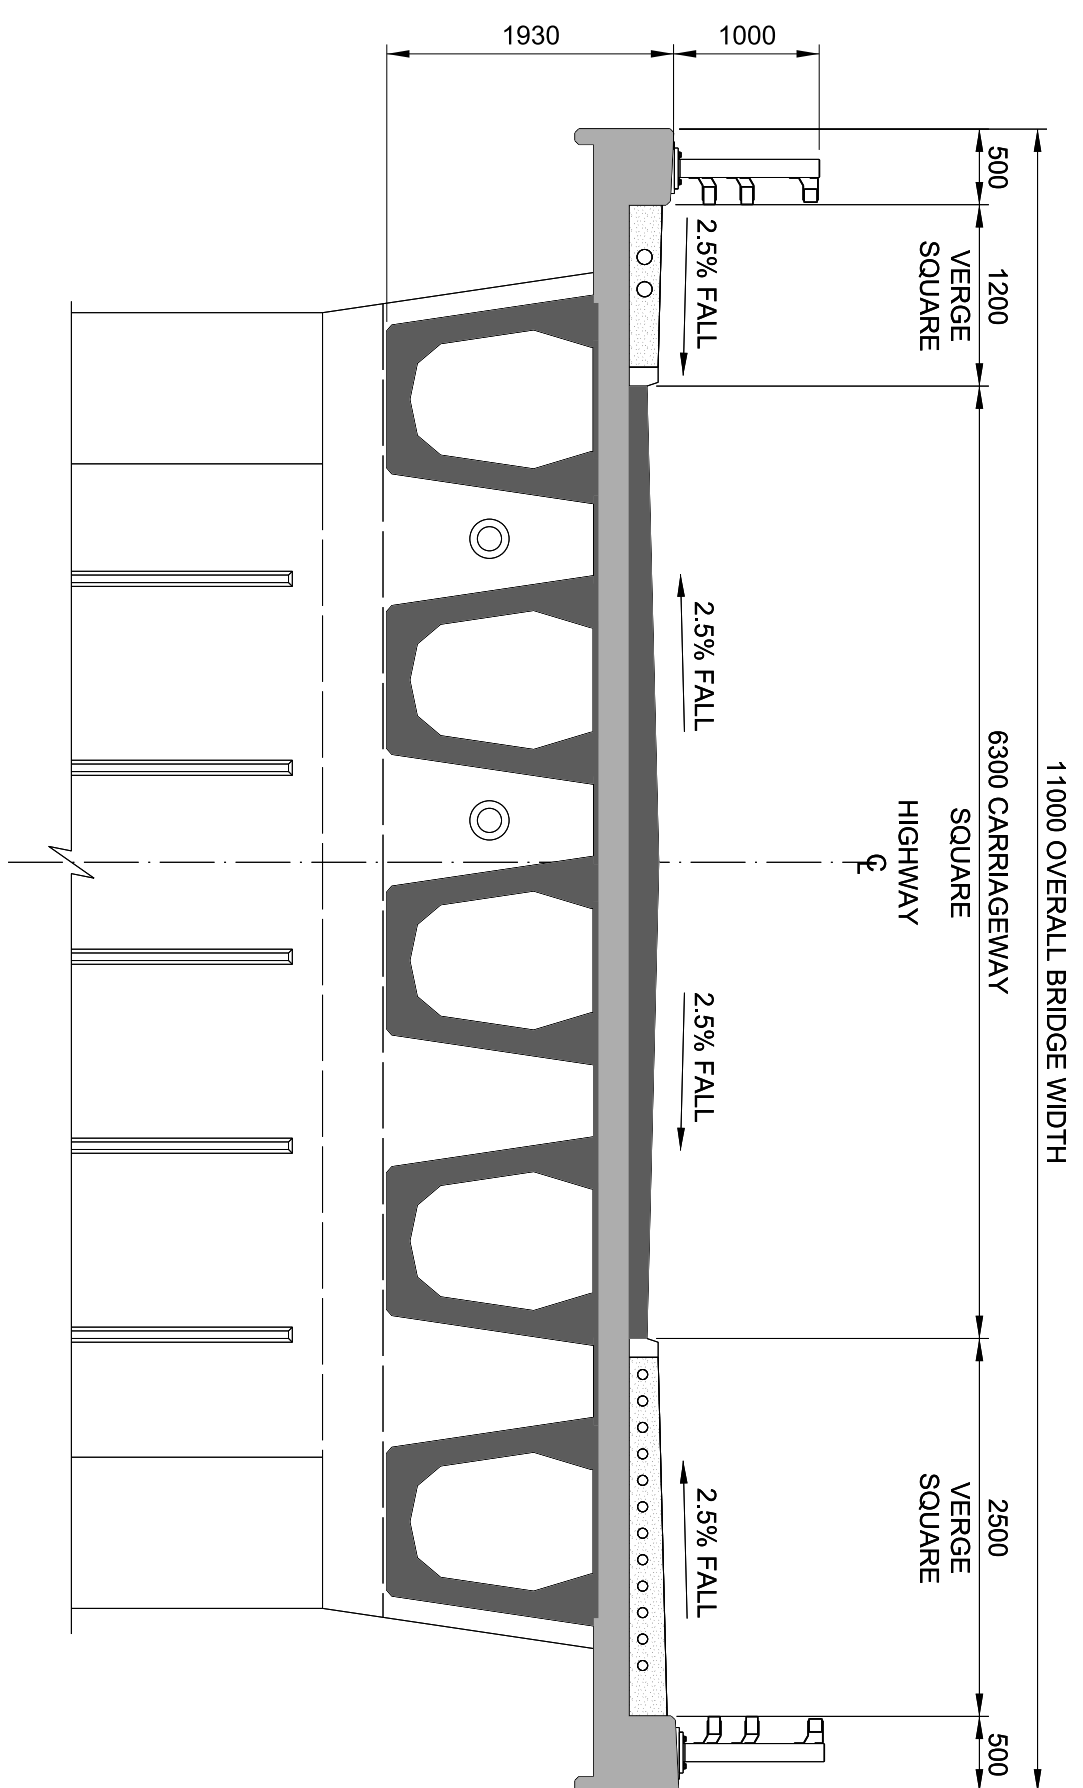
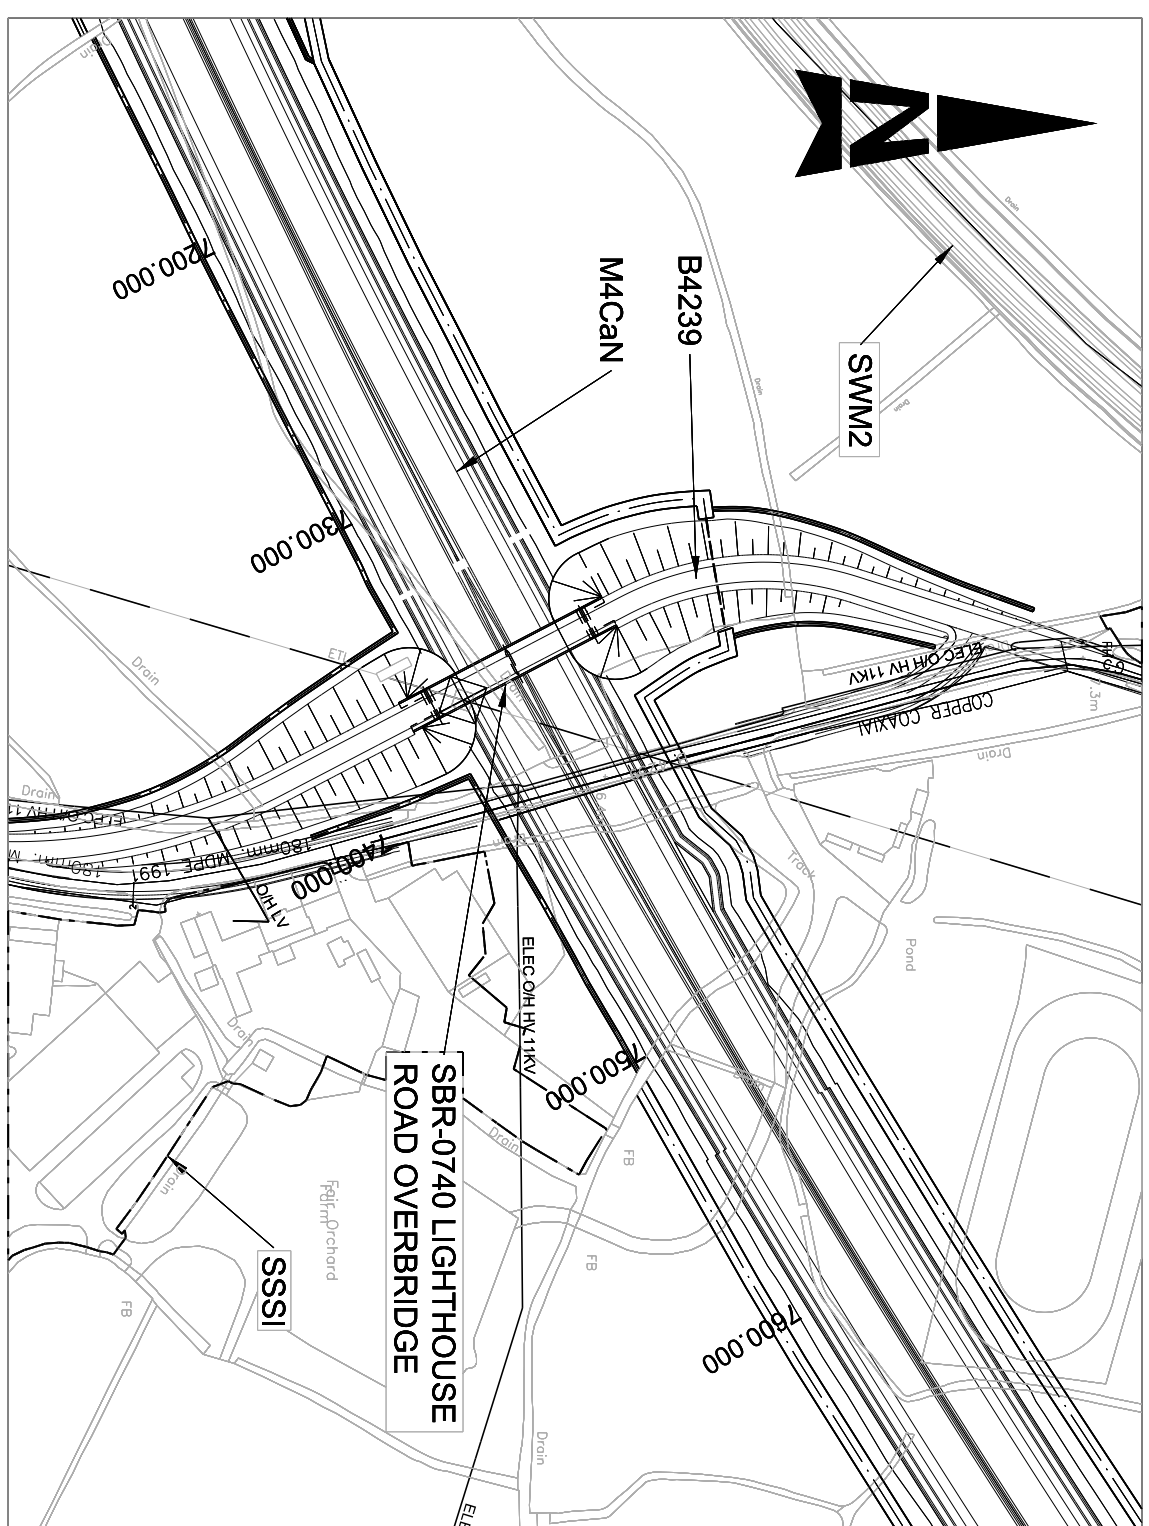
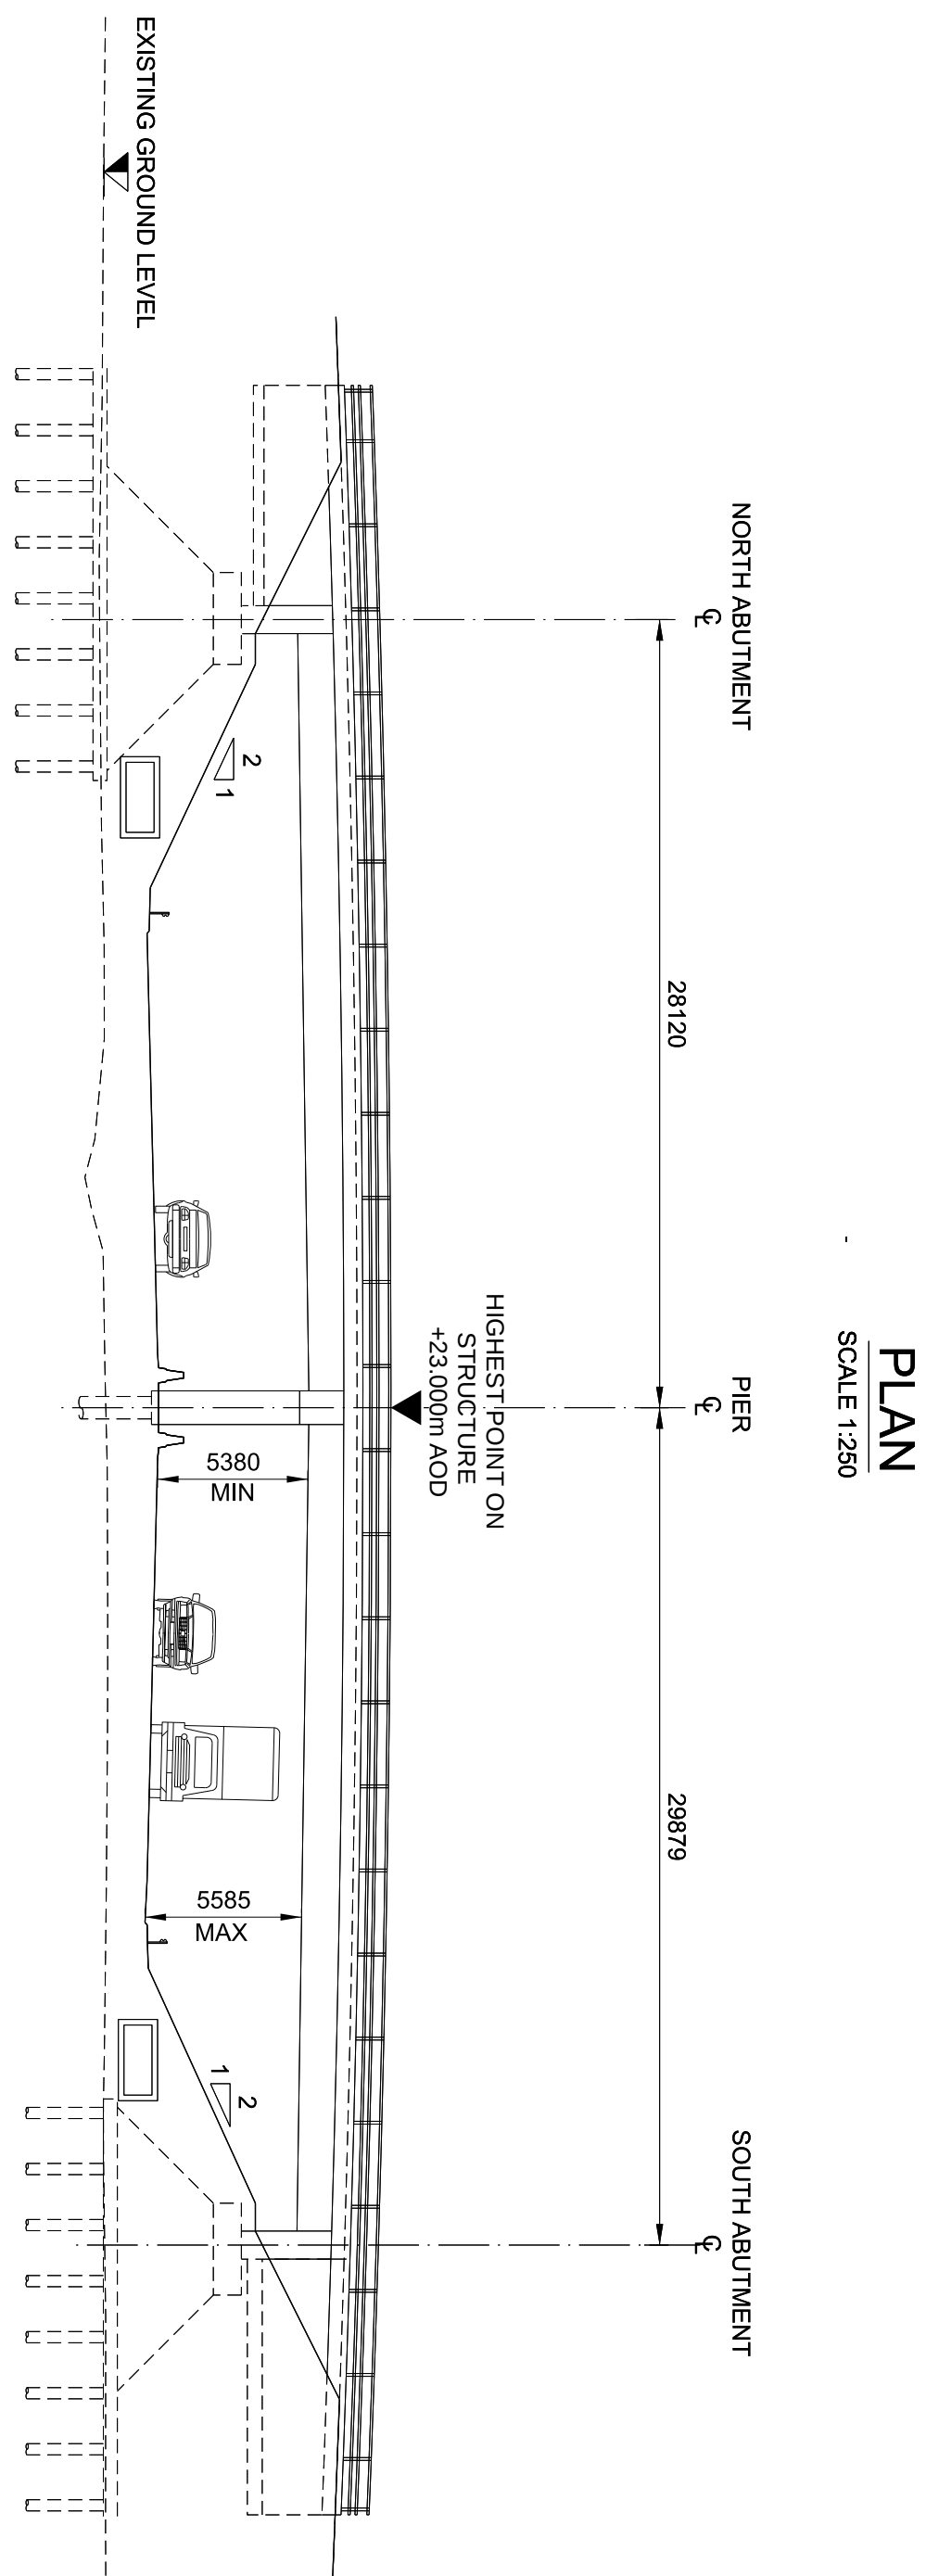


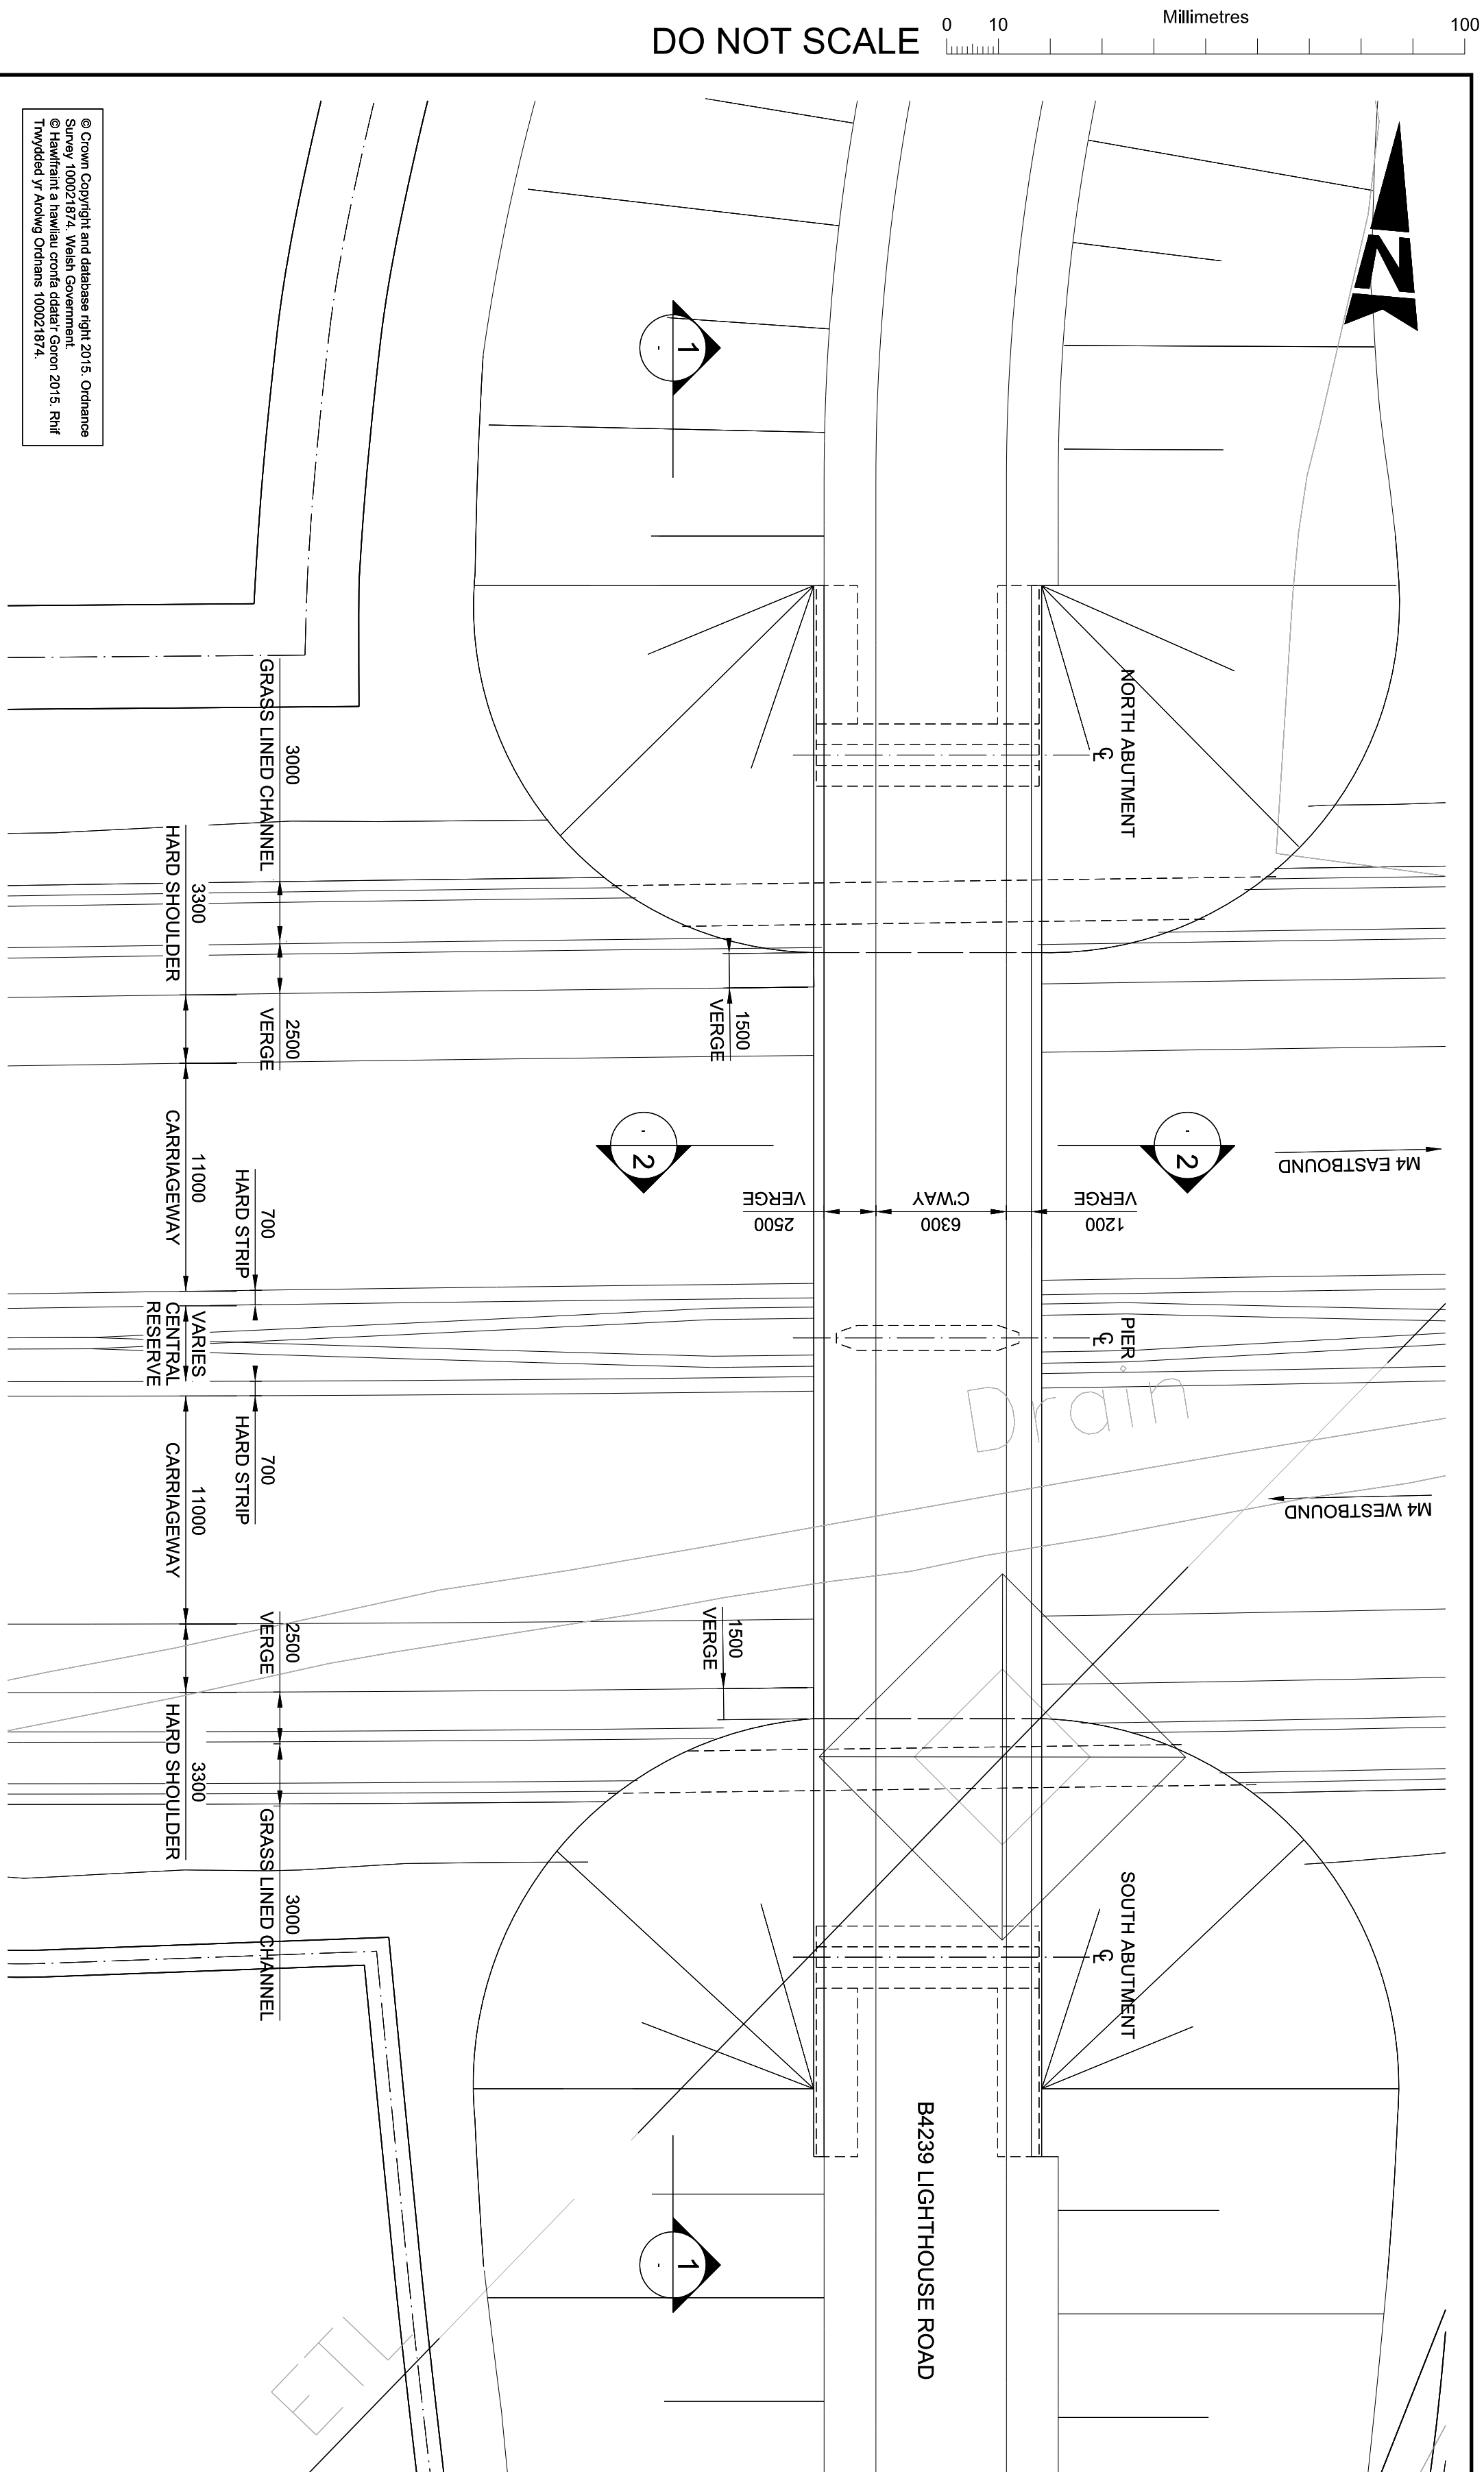

GENERAL NOTES:									
1. ALL DIMENSIONS ARE IN MILLIMETRES UNLESS NOTED OTHERWISE.									
2. ONLY WRITTEN DIMENSIONS SHALL BE USED. DO NOT SCALE.									
3. ALL DIMENSIONS MAY BE SUBJECT TO CHANGE AT DETAILED DESIGN.									
SAFETY, HEALTH AND ENVIRONMENTAL INFORMATION									
In addition to the hazards/risks normally associated with the types of work detailed on this drawing, note the following significant residual risks (Reference shall also be made to the design hazard log).									
Construction									
Crane stability on soft ground.									
Risk of buried services not identified on plans.									
Maintenance / Cleaning									
Centre Pier inspection requires lane closures									
Use									
None									
Decommissioning / Demolition									
Locked in stresses in precast prestressed beams to be considered during demolition.									
Rev									
Date									
Description									
By									
CHK'd									
App'd									
Drawing Status									
Project Title									
Stability									
Project Name									
Drawing Title									
FIGURE 2.11 LIGHTHOUSE ROAD OVERBRIDGE GENERAL ARRANGEMENT SKETCH									
Scale									
1:1									
Designed / Drawn									
Checked									
Approved									
PLM									
PLM									
Original Size									
A1									
Date									
Date									
Date									
Date									
Drawing Number									
Project									
Originator									
Volume									
Revision									
Location									
Type									
Role									
Number									
MaCan - DJV - SBR - Llynweddraeth Cymru Welsh Government									
Z2_0740 - SK - CB - 0003									
AT ISSUE									