
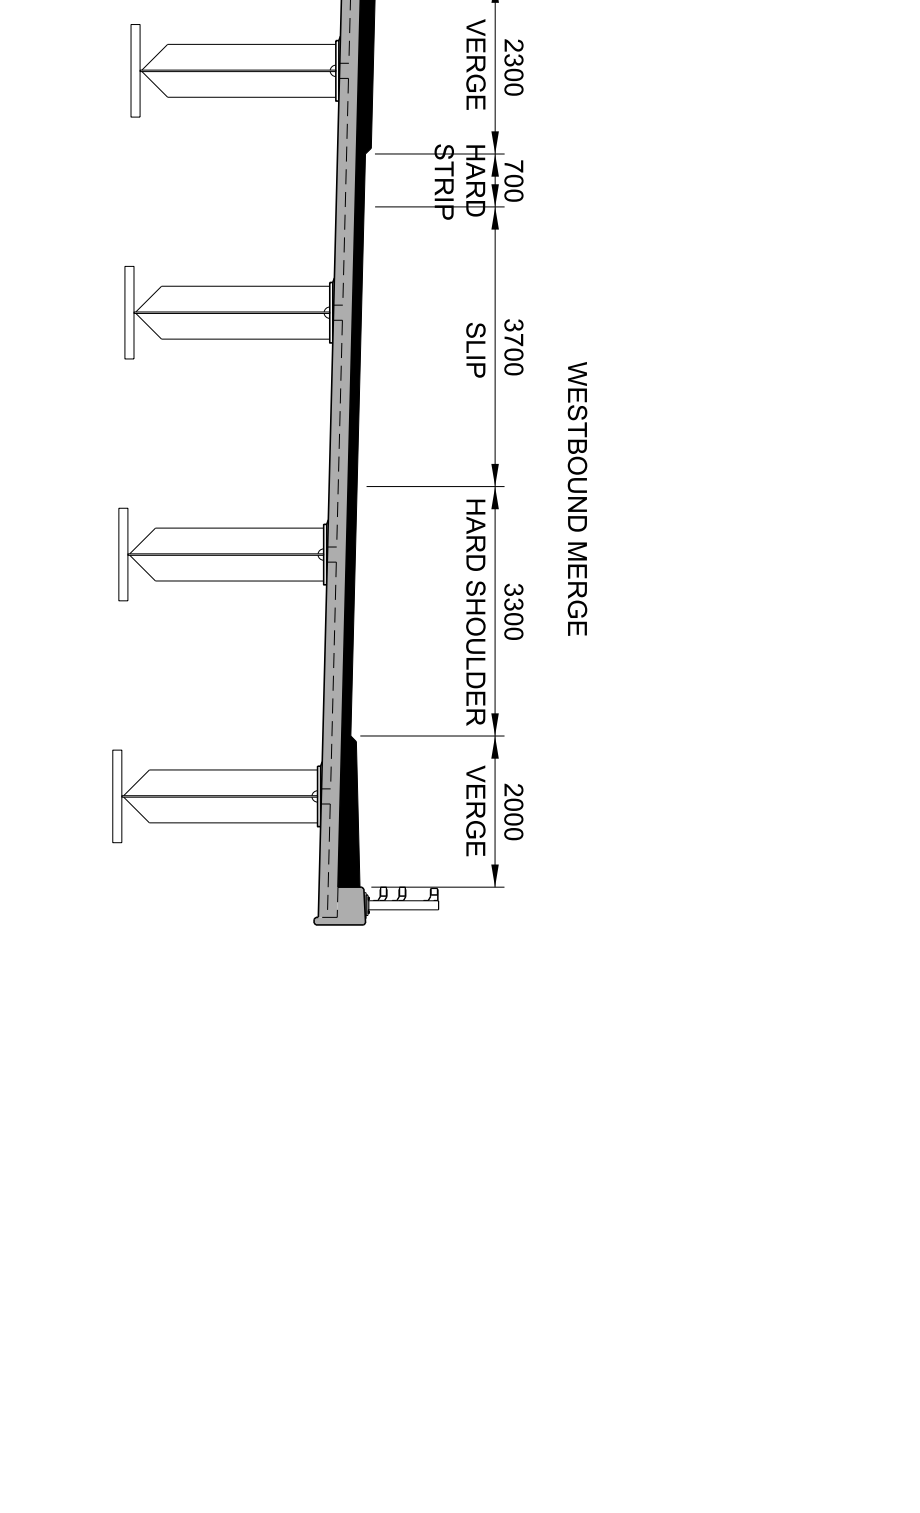
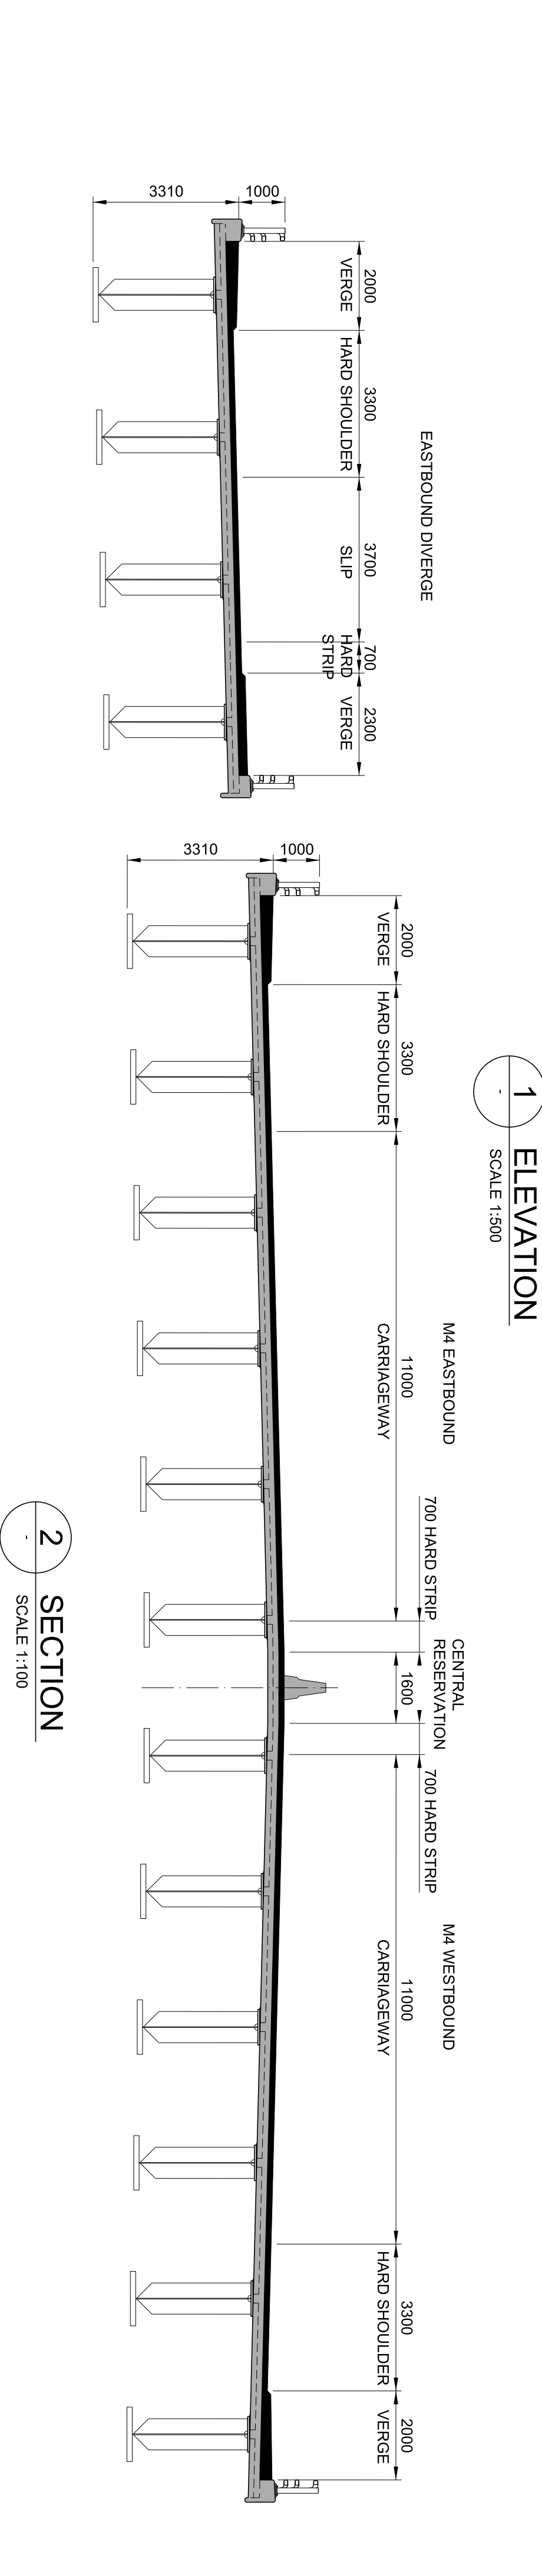
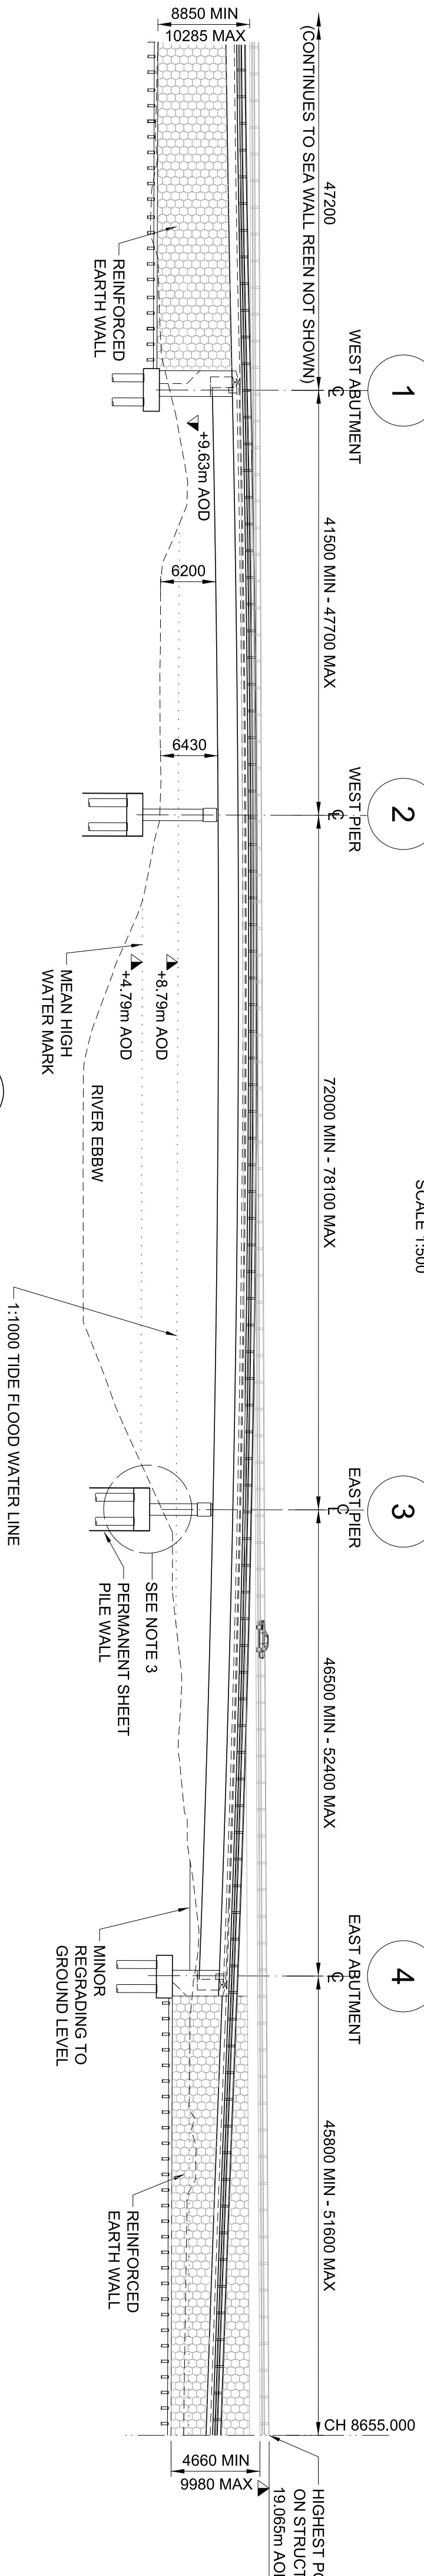
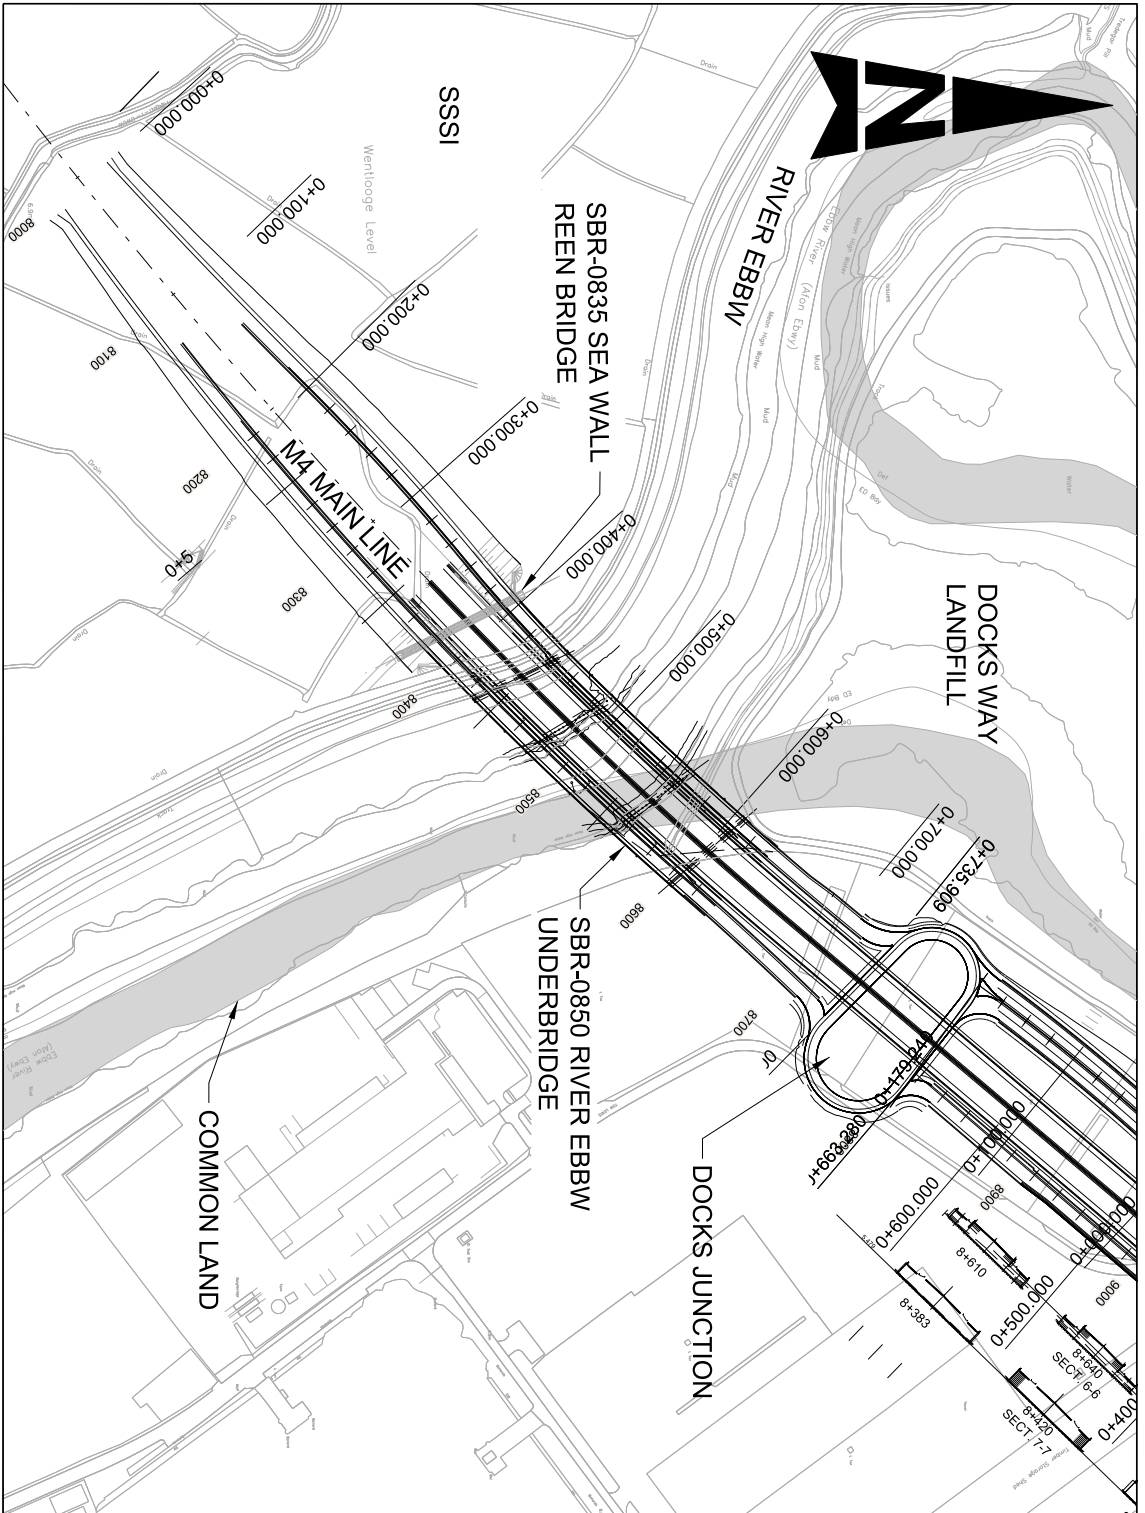


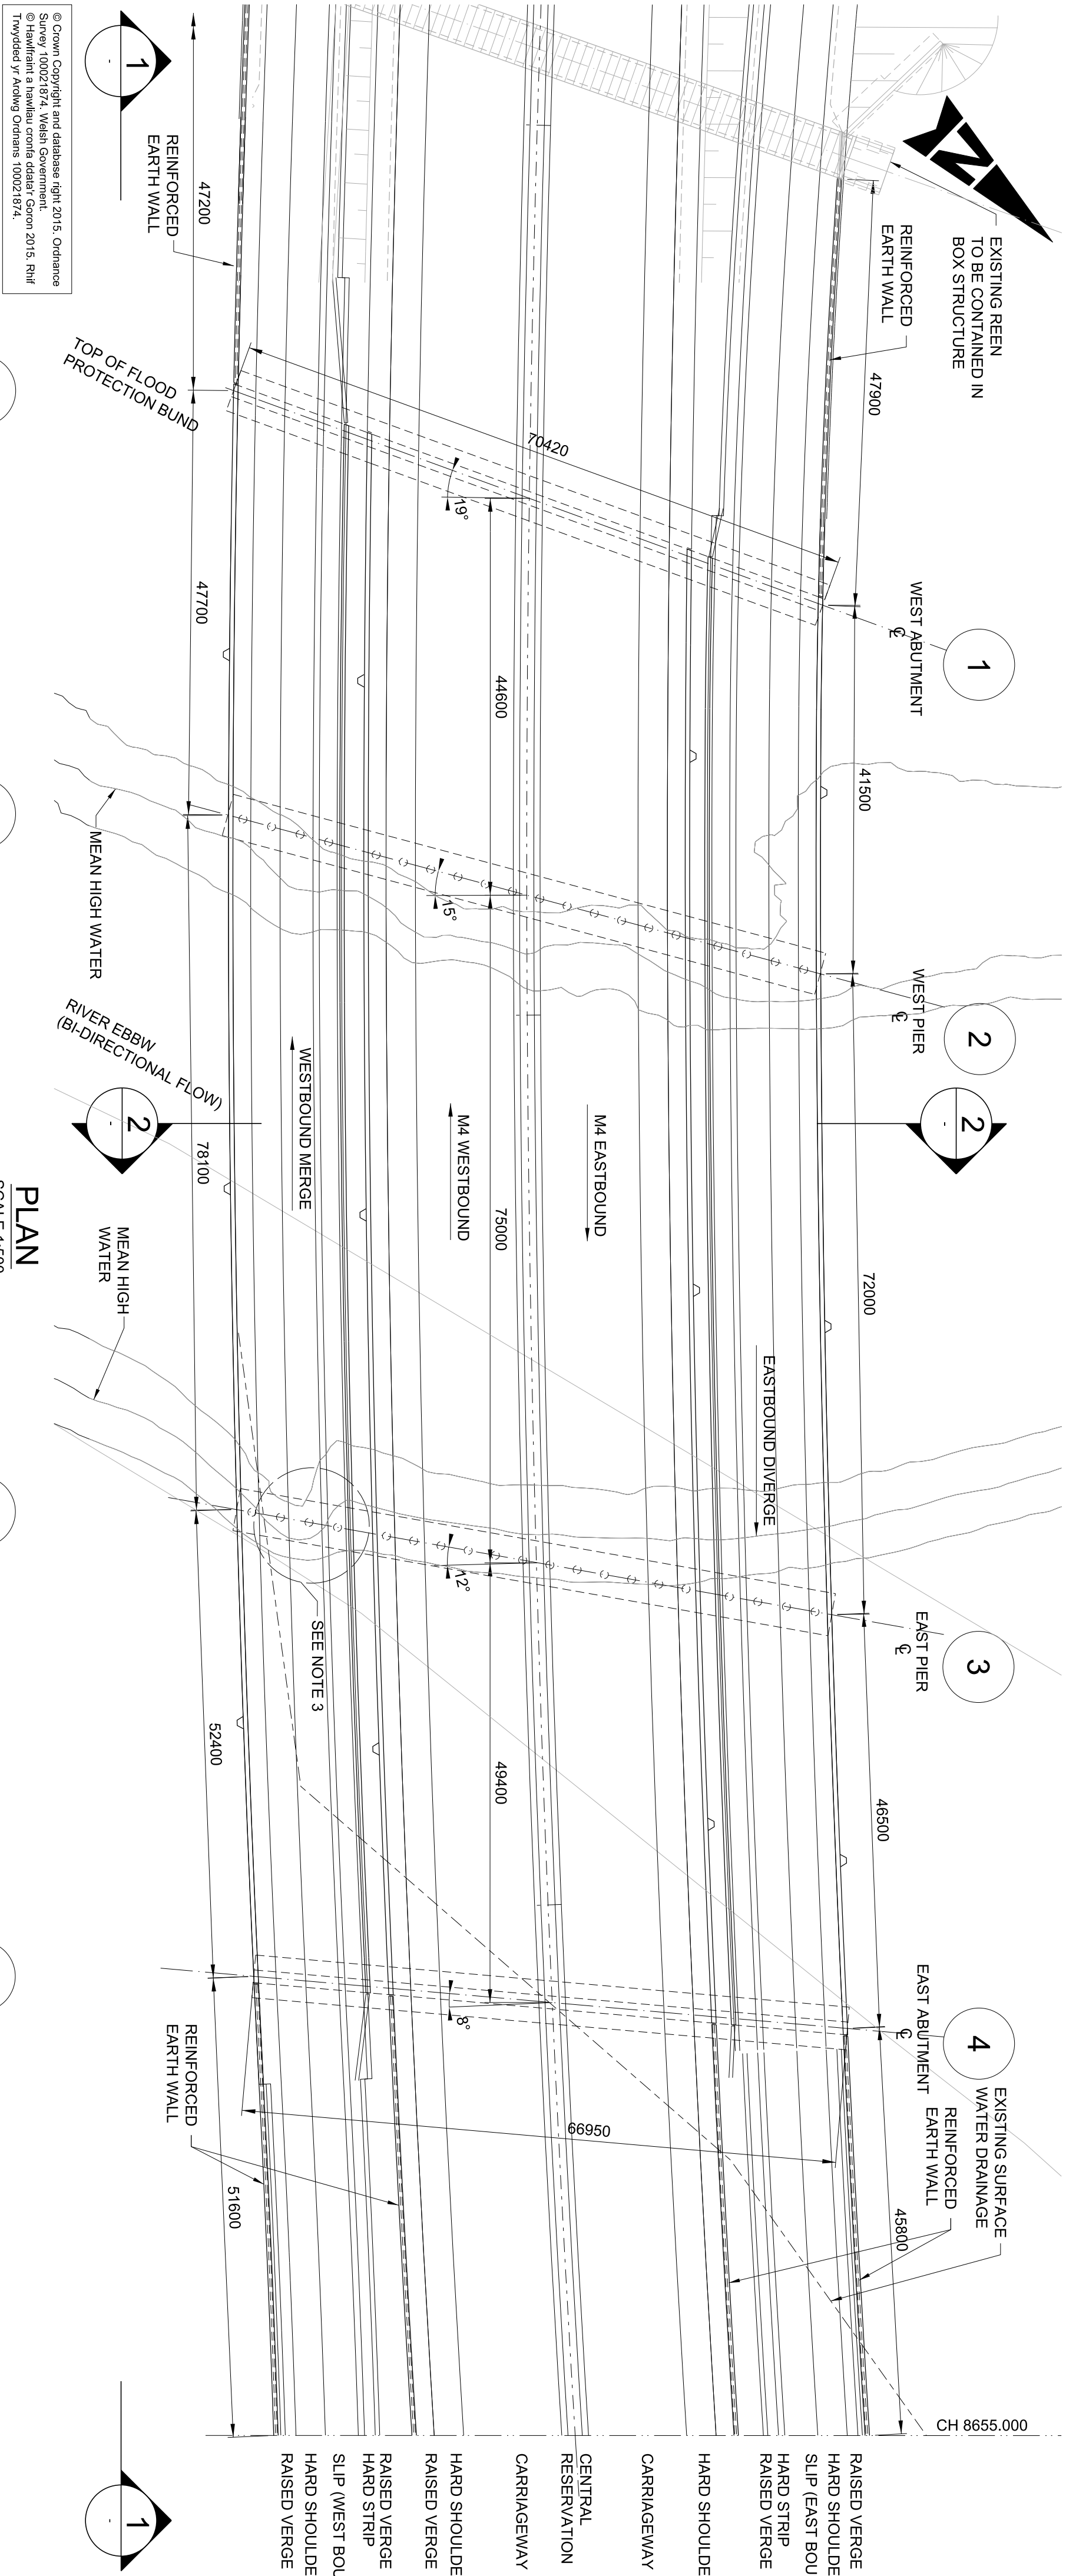

GENERAL NOTES: ALL DIMENSIONS ARE IN MILLIMETRES UNLESS NOTED OTHERWISE. ONLY WRITTEN DIMENSIONS SHALL BE USED, DO NOT SCALE. DRAINAGE HEADWALL TO BE REMOVED AND BANK REGRADED LOCALLY. ALL DIMENSIONS MAY BE SUBJECT TO CHANGE AT DETAILED DESIGN										SAFETY, HEALTH AND ENVIRONMENTAL INFORMATION									
In addition to the hazards/risks normally associated with the types of work detailed on this drawing, note the following significant residual risks (Reference shall also be made to the design hazard log). Construction Flood damage. Drainage outfall. Cramage on soft ground. Protection of water course. Maintenance / Cleaning Bearing replacement. Inspection of main span. Use Possible netting requirement between Eastbound diverge and Main Line decks. Decommissioning / Demolition Protection of water course.																			
P01.2										---									
Description																			
Rev.																			
By										---									
CHK'd										---									
App'd										---									
Client																			
 Llywodraeth Cymru Welsh Government										Project team									
										Drawing Title									
Scale										Designed / Drawn									
AS SHOWN										Checked									
Original Size										D100									
A1										D100									
Project										Originator									
M4Can - DUJ - SBR -										Volume									
Z2_0850 - SK - CB - 0002										Revision									
Location										Number									
Type										Date									
Revised										Number									
AT ISSU																			