
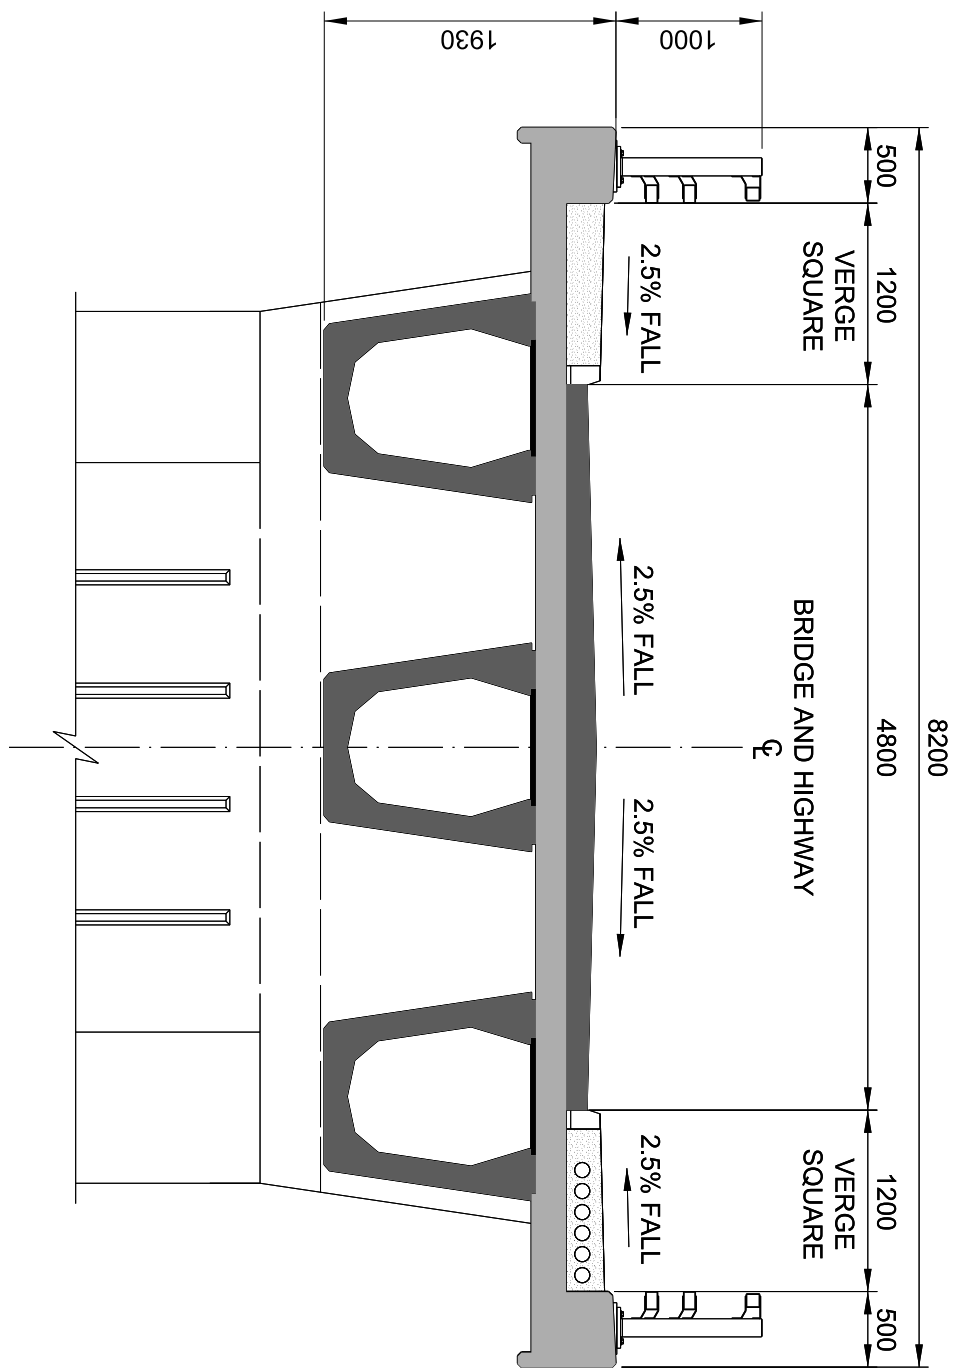
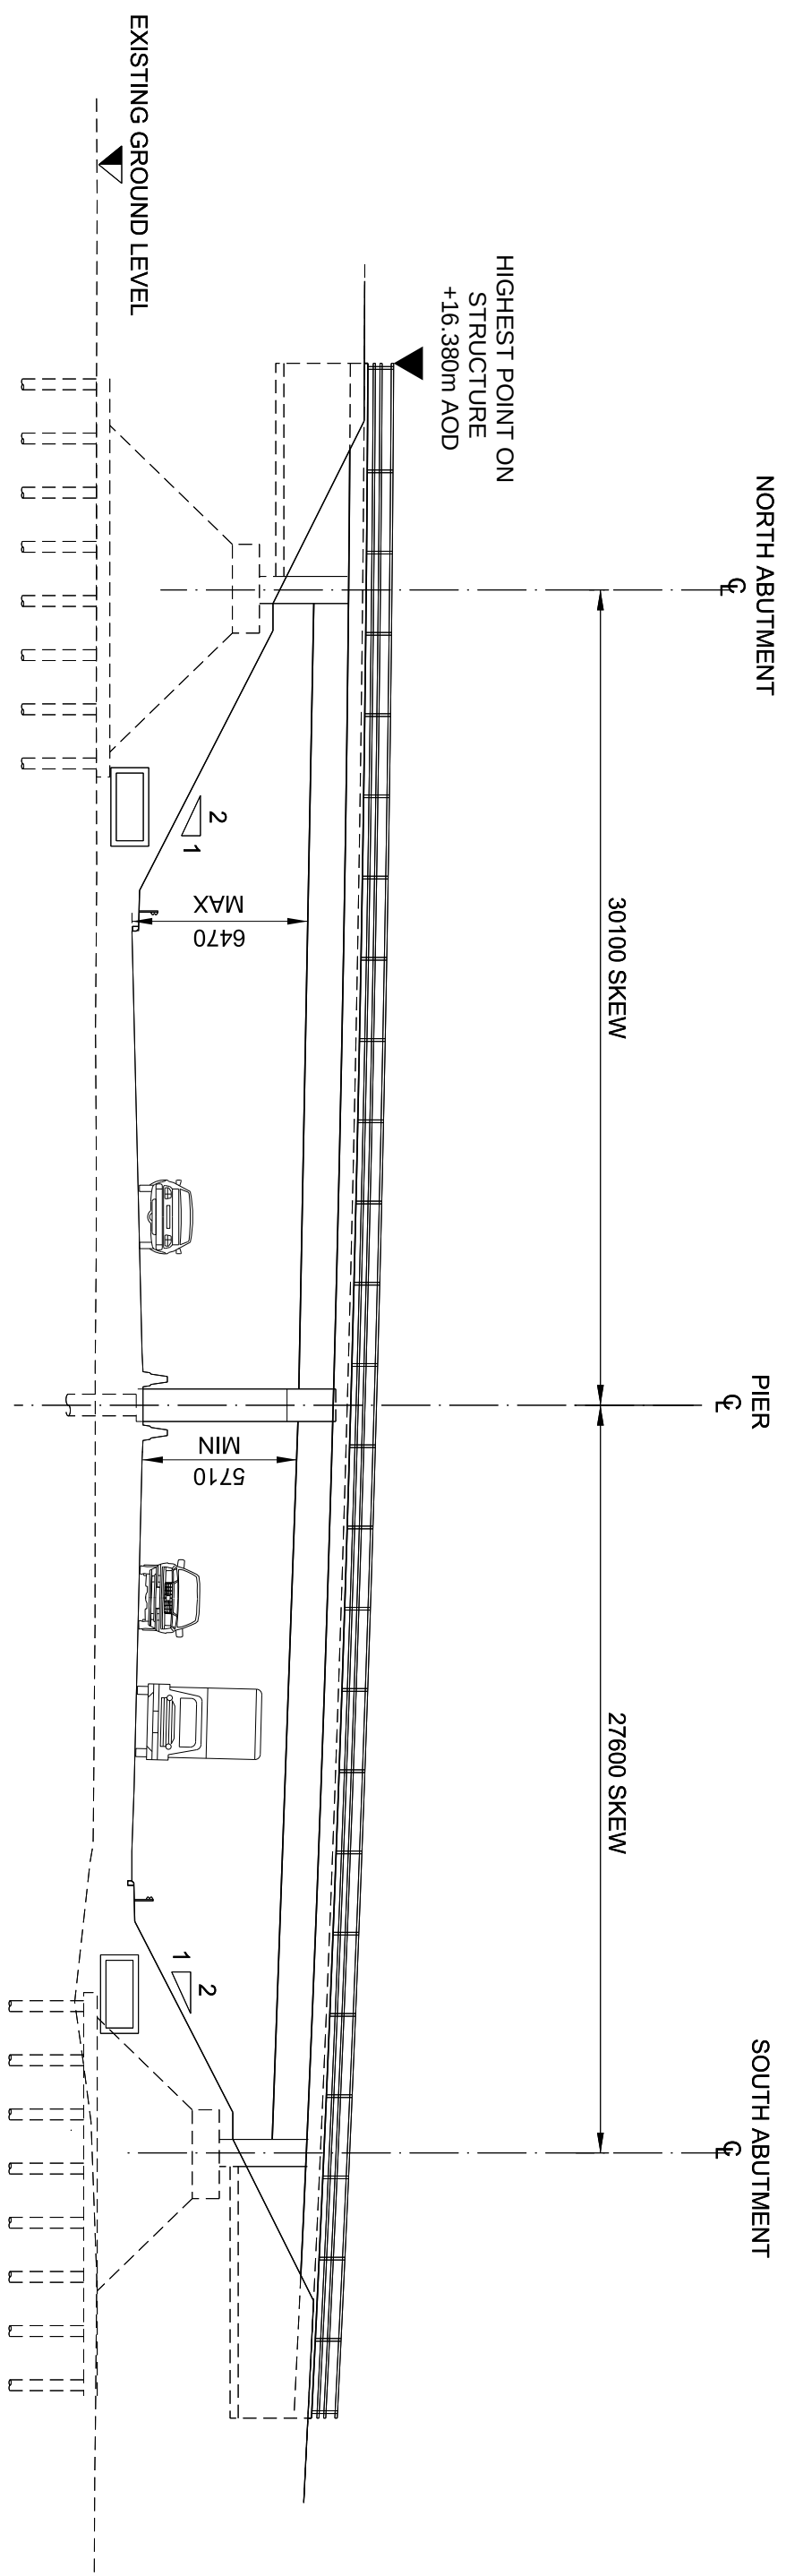
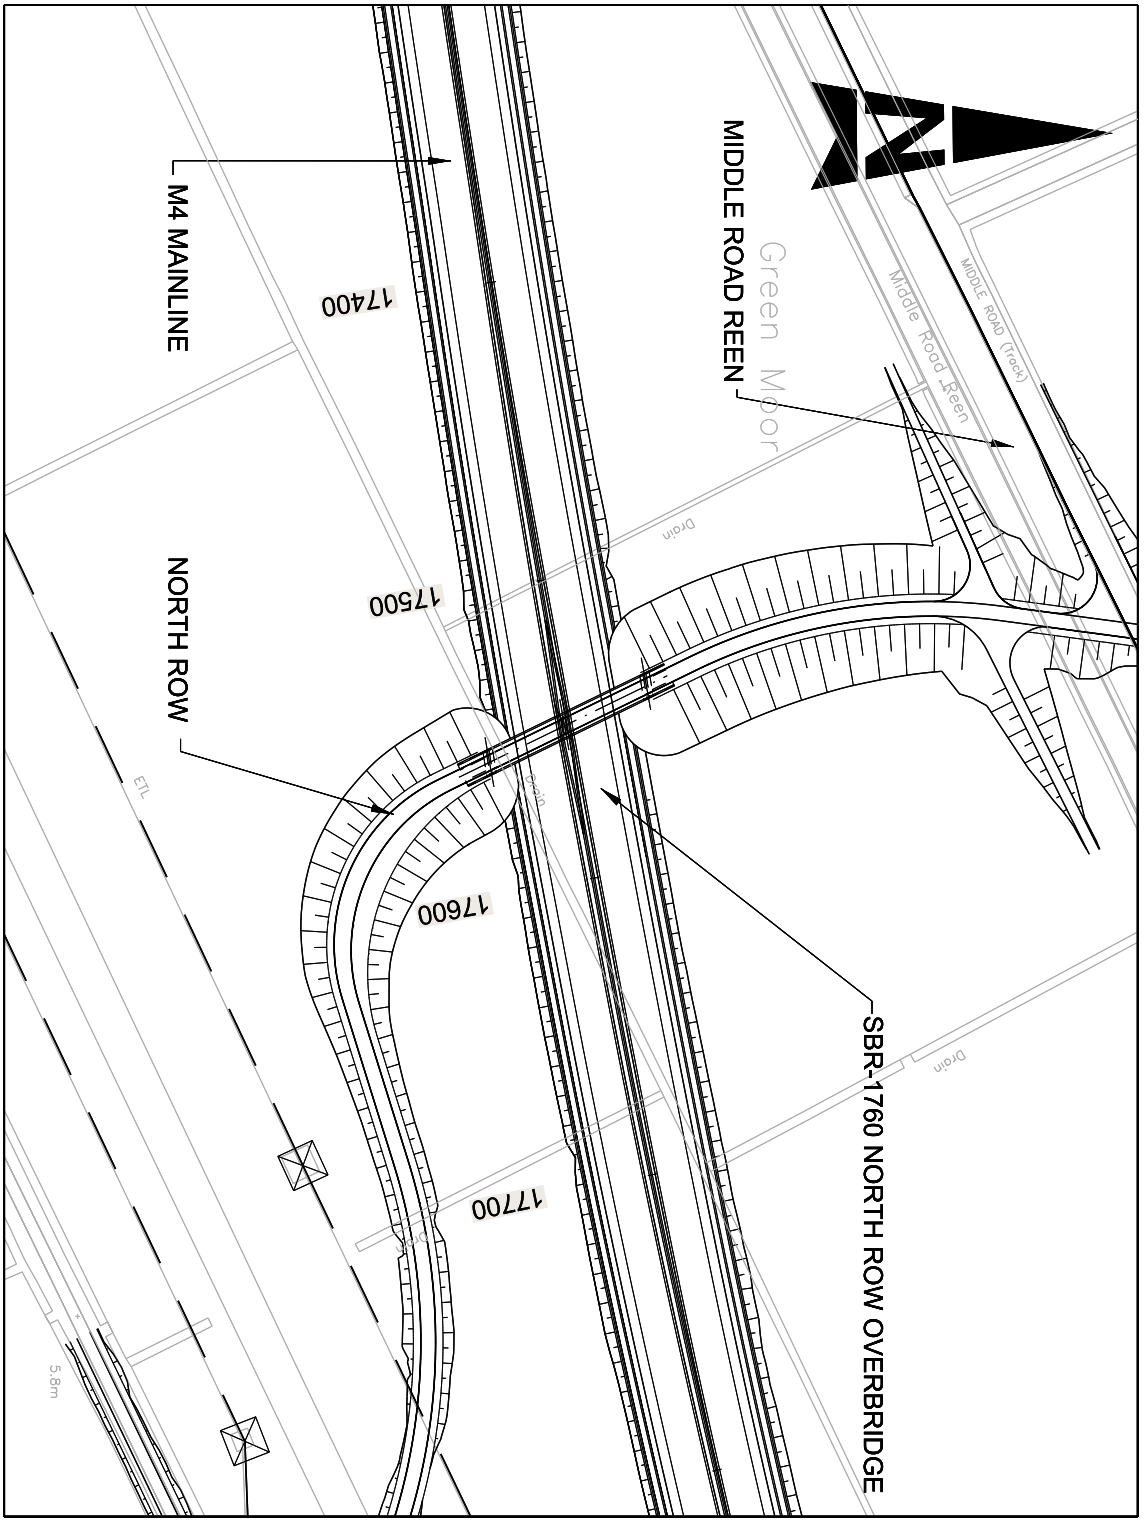


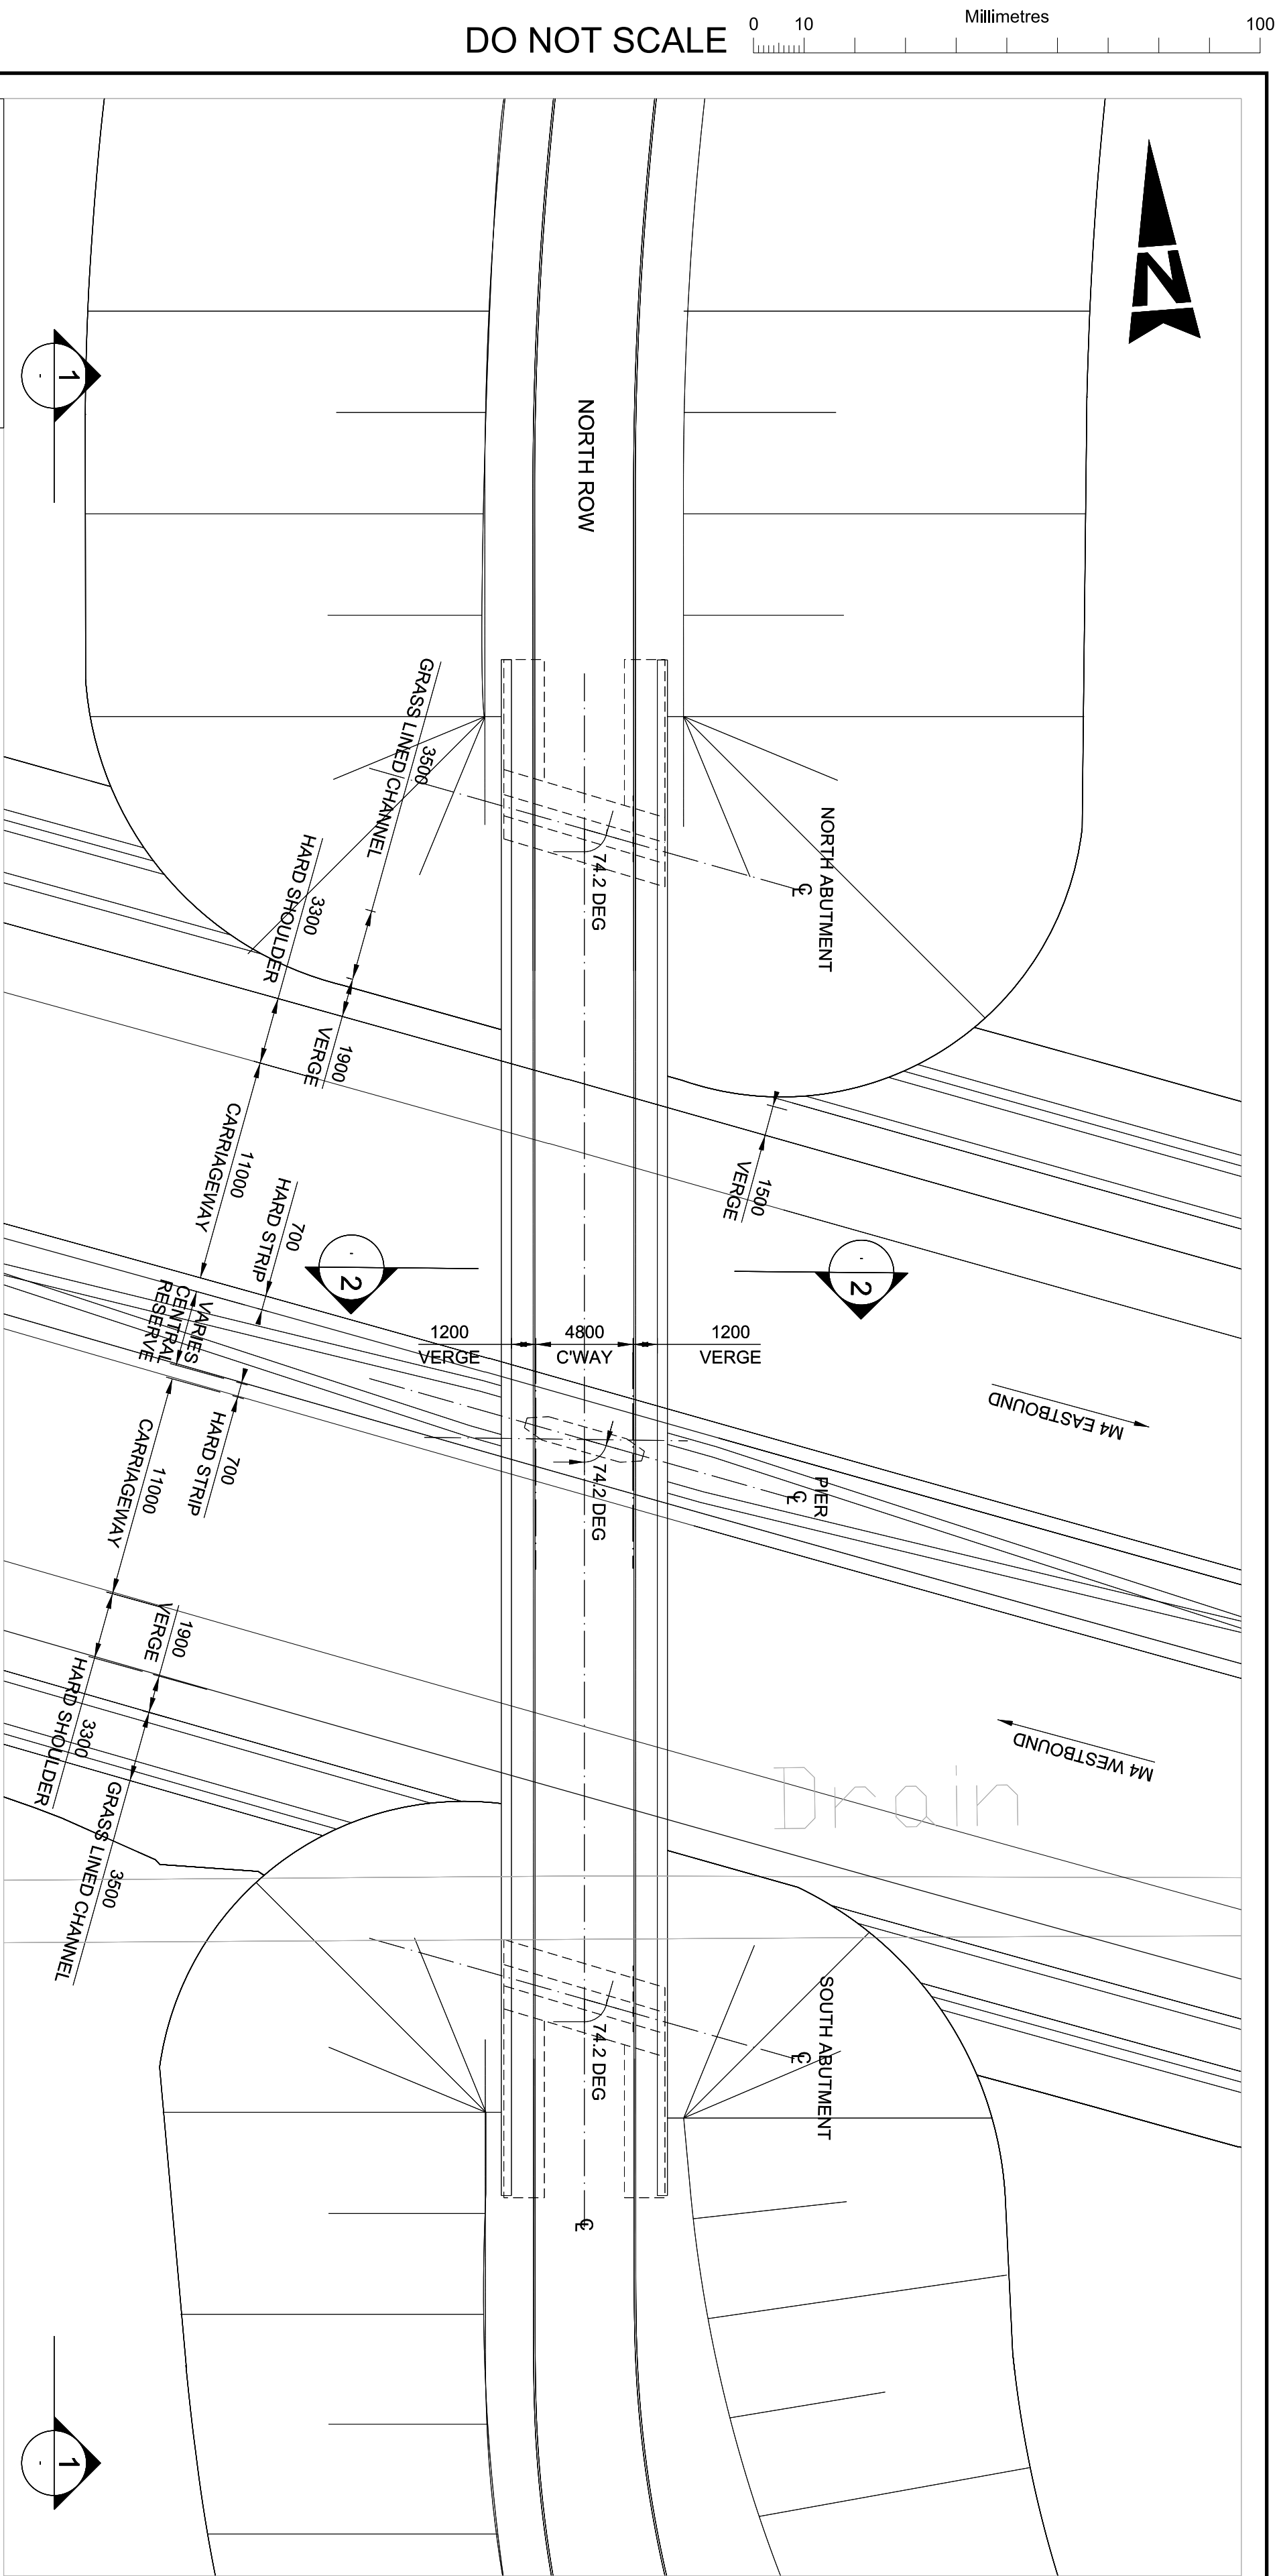

GENERAL NOTES:									
1. ALL DIMENSIONS ARE IN MILLIMETRES UNLESS NOTED OTHERWISE.									
2. ONLY WRITTEN DIMENSIONS SHALL BE USED. DO NOT SCALE.									
3. ALL DIMENSIONS MAY BE SUBJECT TO CHANGE AT DETAILED DESIGN.									
SAFETY, HEALTH AND ENVIRONMENTAL INFORMATION									
In addition to the hazards/risks normally associated with the types of work detailed on this drawing, note the following significant residual risks (Reference shall also be made to the design hazard log).									
Construction									
Crane stability on soft ground.									
Risk of buried services not identified on plan									
Maintenance / Cleaning									
Centre pier inspection requires lane closure									
Use									
None									
Decommissioning / Demolition									
Locked in stresses in precast prestressed beams to be considered during demolition.									
Rev.									
Date									
Description									
First Issue									
By									
Checked									
Approved									
Drawing Status									
Project Title									
M4 CORRIDOR AROUND NEWPORT									
Stability									
Project Title									
FIGURE 2.14 NORTH ROW OVERBRIDGE GENERAL ARRANGEMENT SKETCH									
Scale									
1:1									
Designed / Drawn									
Checked									
Approved									
Authorised									
Original Size									
A1									
Date									
Date									
Date									
Date									
Drawing Number									
Originator									
Volume									
Revision									
Location									
Type									
Role									
Number									
Project									
M4Can - DJV - SBR -									
Z4 - 1760 - SK - CB - 0003									
AT ISSUE									