

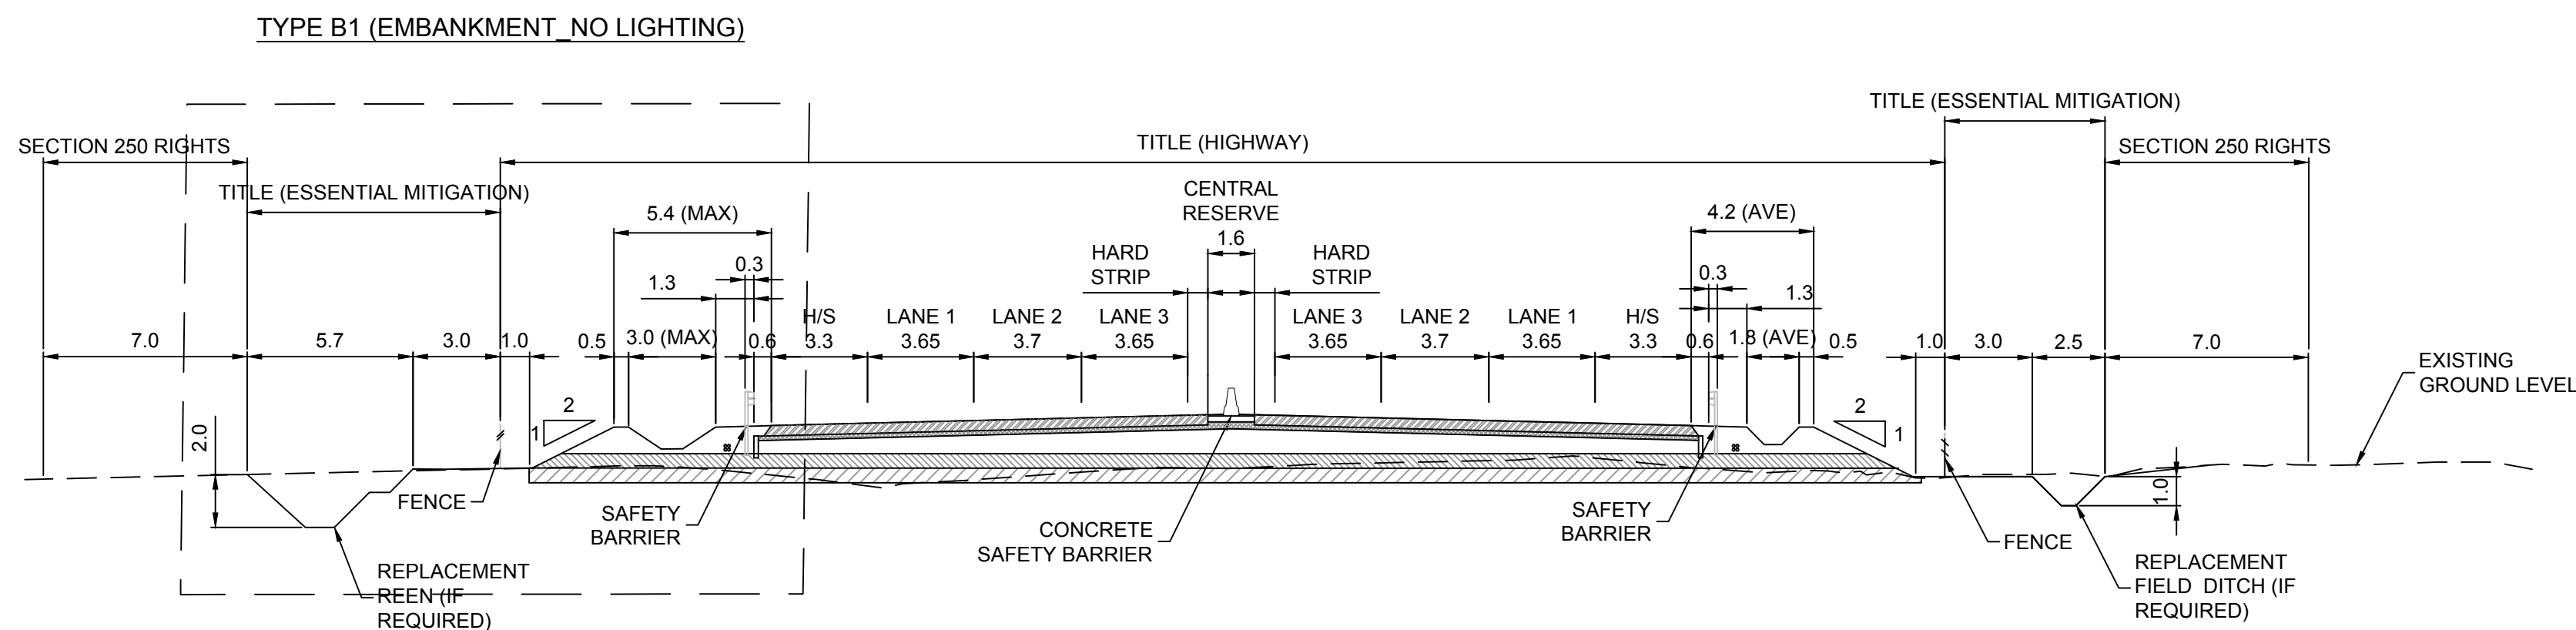
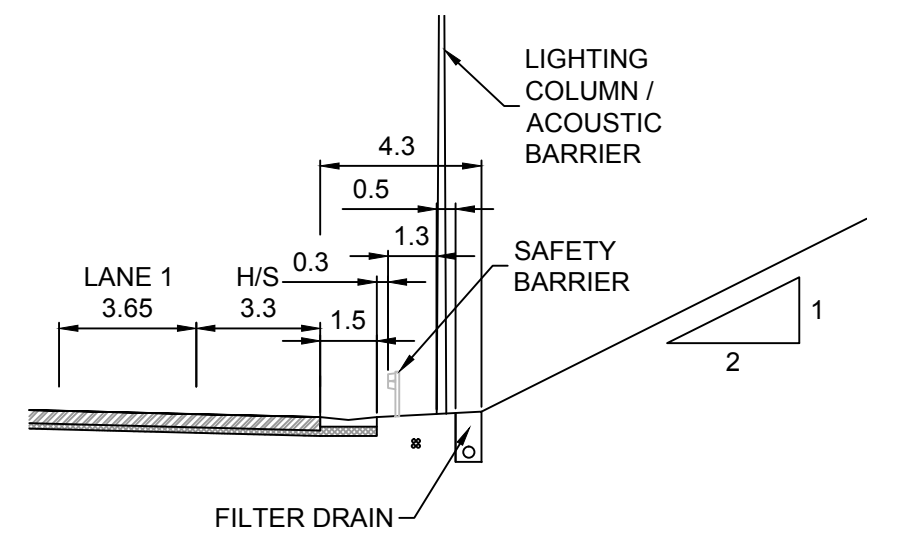
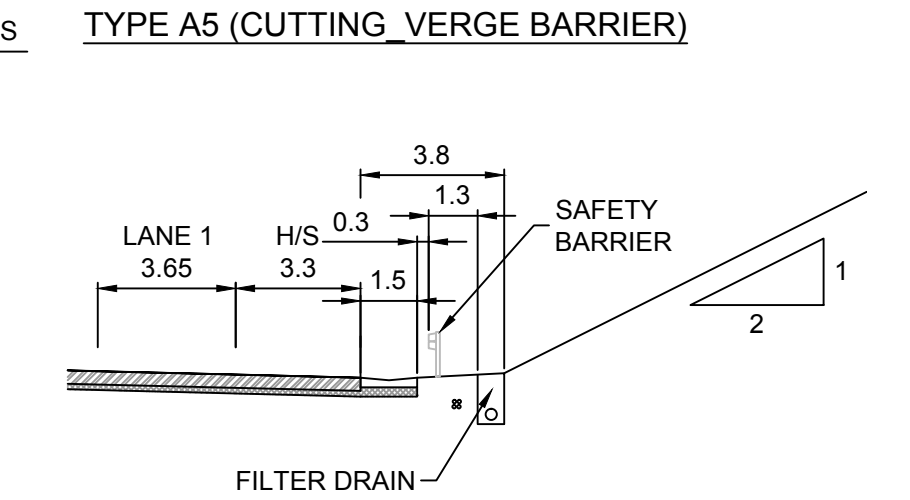
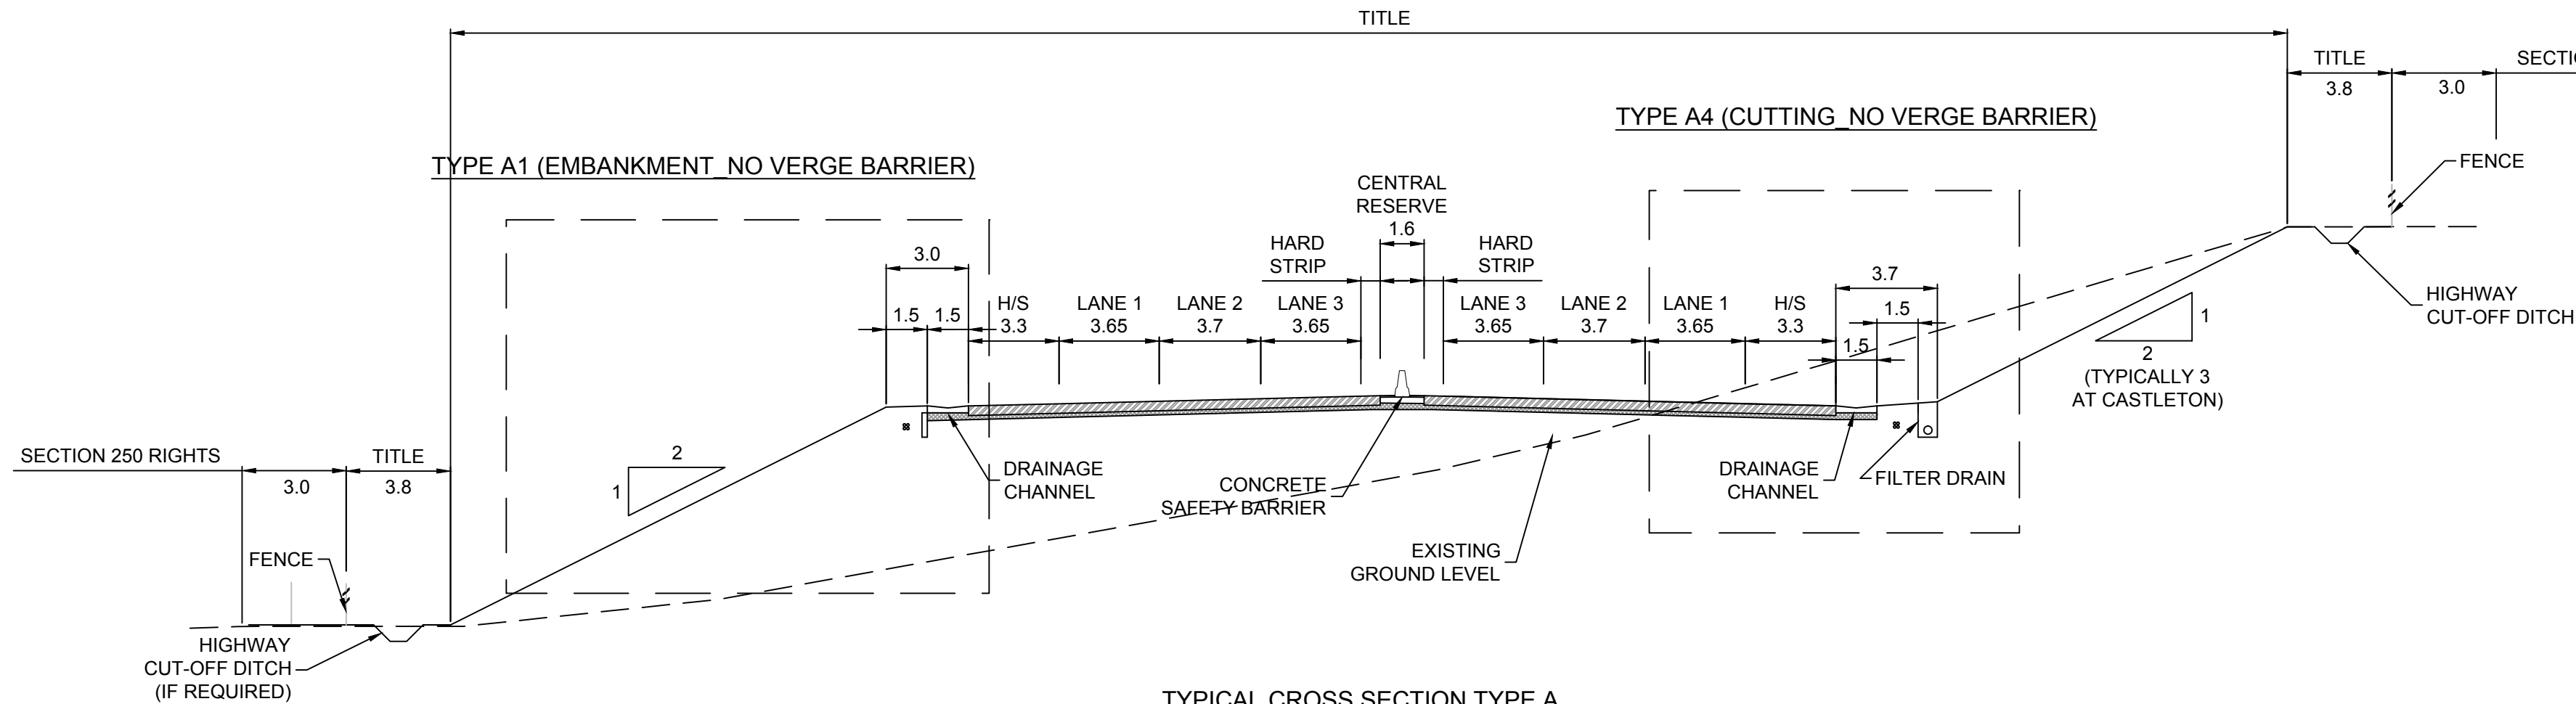
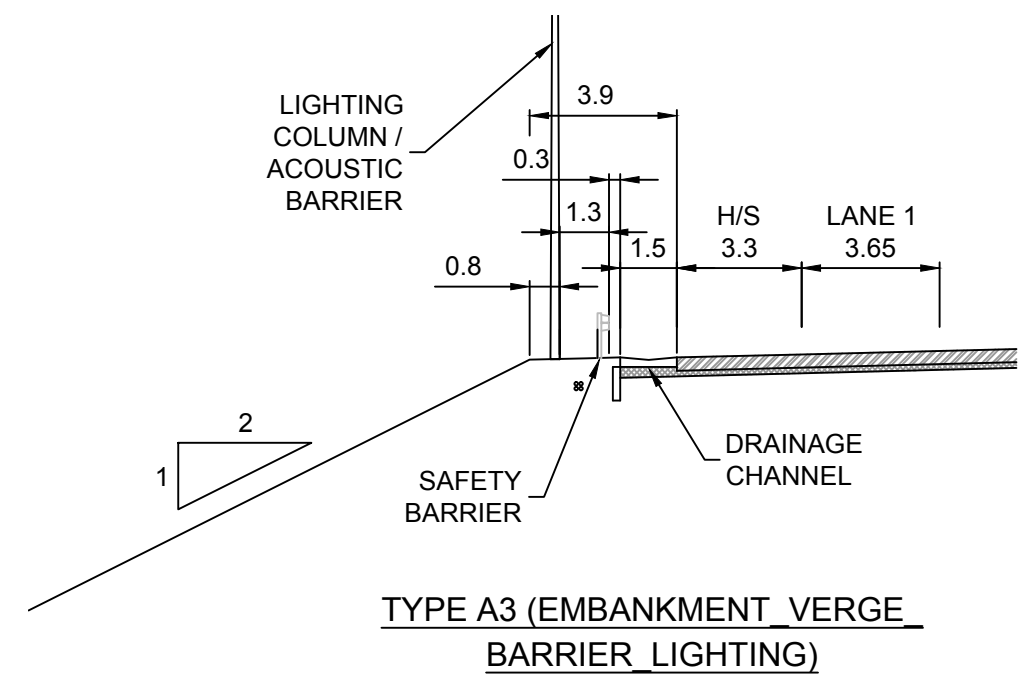
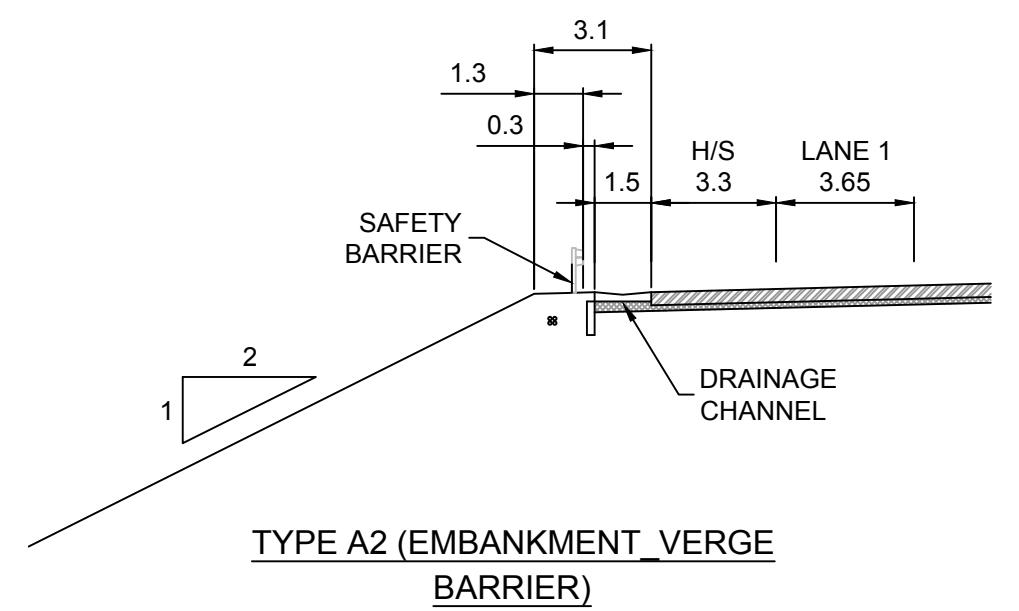


DO NOT SCALE


100
0 10
Millimetres

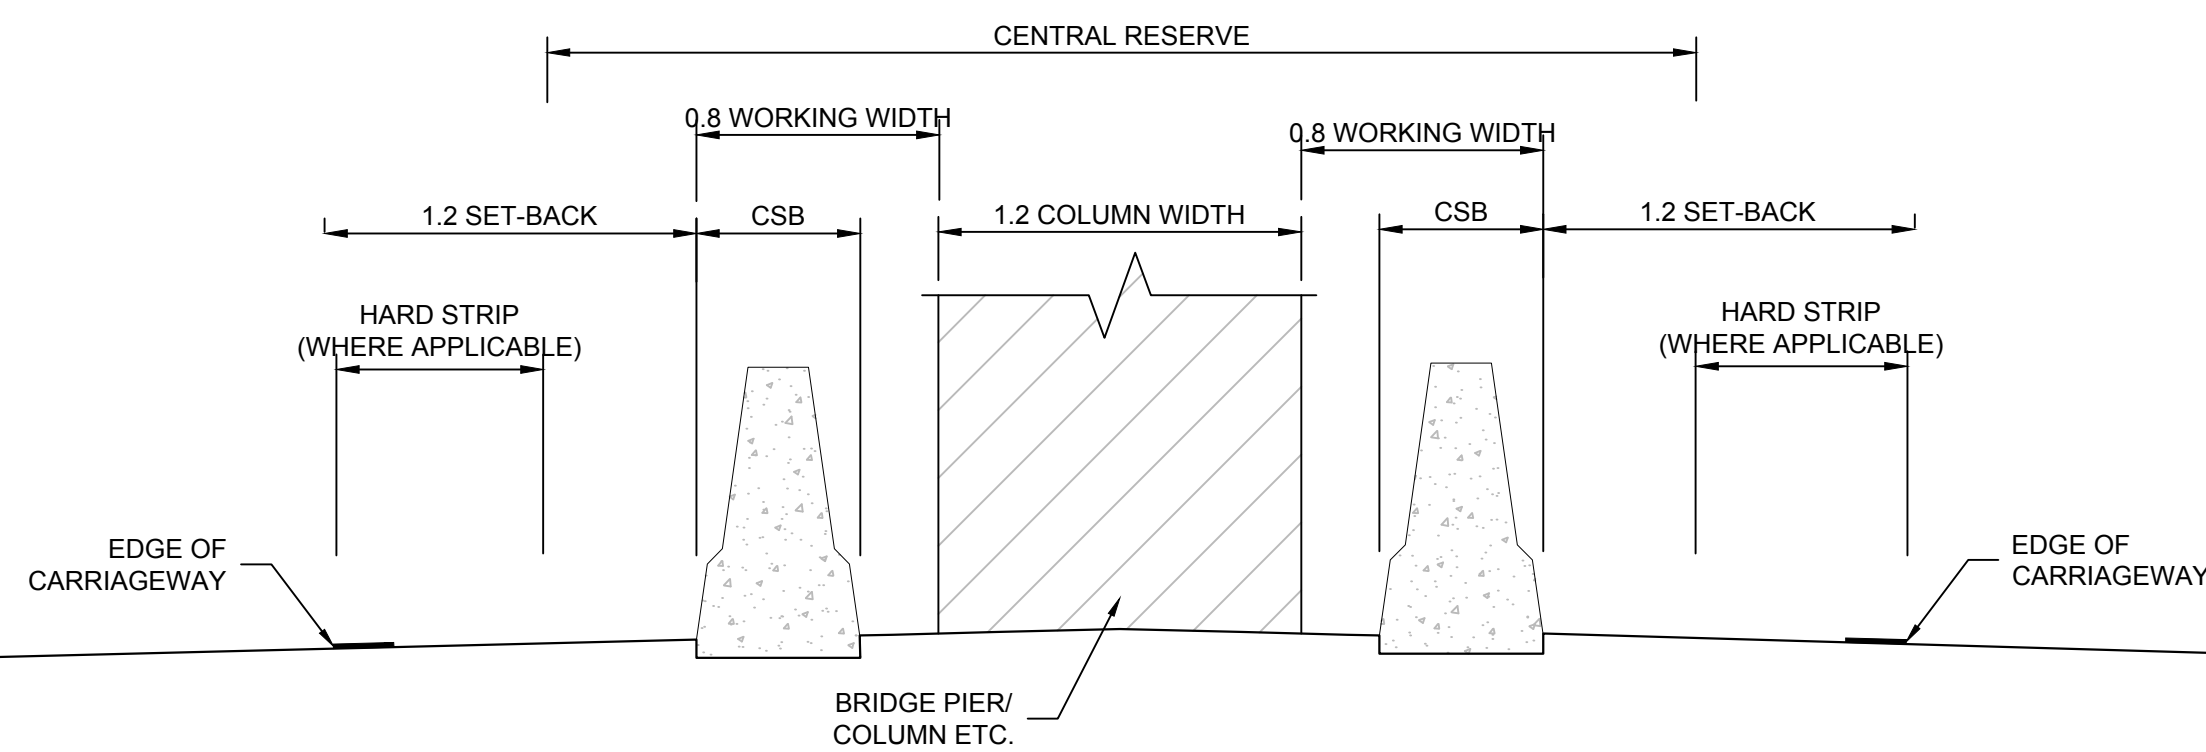

TYPE B2 (LIGHTING)

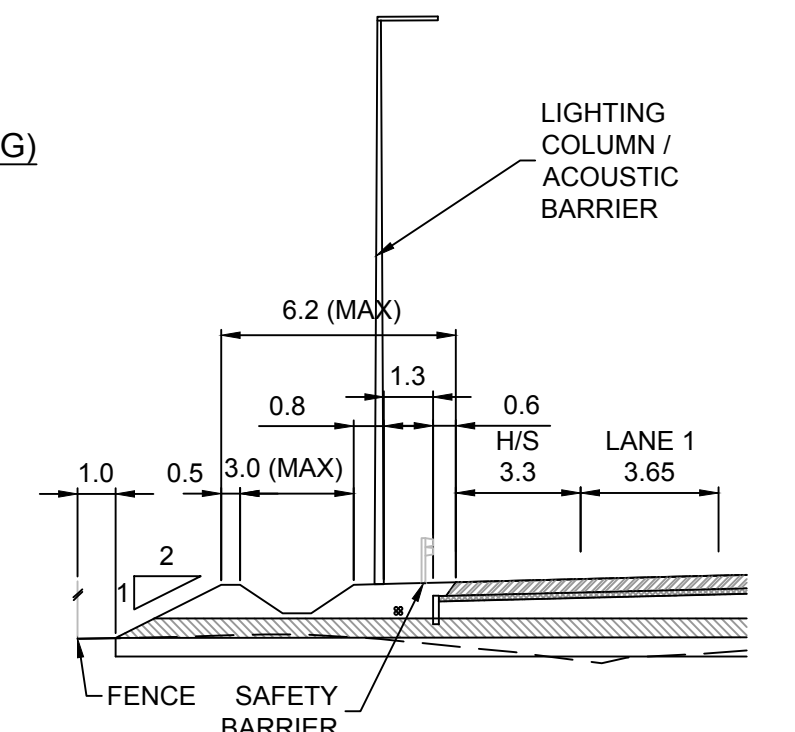

DUAL CSB AT CENTRAL RESERVE
(SCALE 1:25)

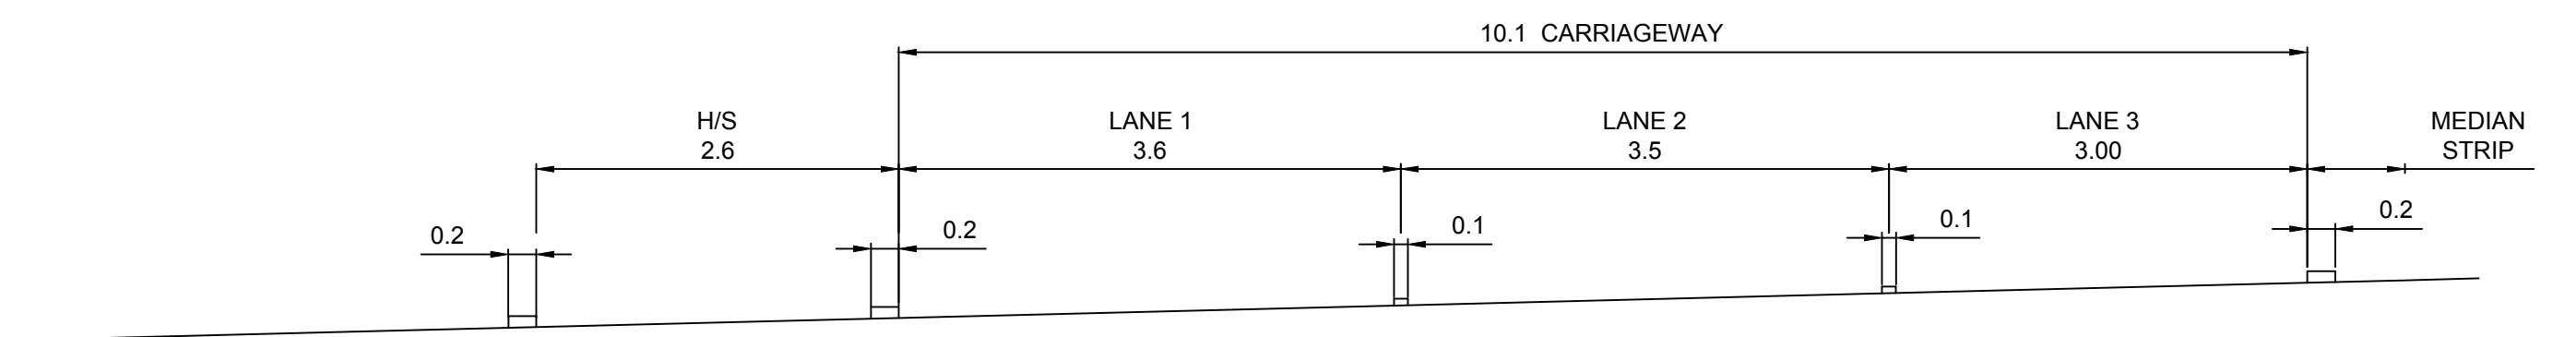

TYPICAL SECTION THROUGH RIVER USK CROSSING
(SCALE 1:50)

- GENERAL NOTES:
1. ALL DIMENSIONS ARE IN METRES UNLESS NOTED OTHERWISE.
 2. ONLY WRITTEN DIMENSIONS SHALL BE USED. DO NOT SCALE.

SAFETY, HEALTH AND ENVIRONMENTAL INFORMATION

In addition to the hazards/risks normally associated with the types of work detailed on this drawing, note the following significant residual risks (Reference shall also be made to the design hazard log).

Construction
None

Maintenance / Cleaning
None

Use
None

Decommissioning / Demolition
None

Rev.	Date	Description	By	Chk'd	App'd
ISSUE	02/03/16	FINAL ISSUE TO WG	JSN	BEB	KEN

Drawing Status		Suitability		Project Title					
				M4 CORRIDOR AROUND NEWPORT					
Project Team				Drawing Title					
				FIGURE 2.15 TYPICAL SECTIONS					
				Scale	Designed / Drawn	Checked	Approved	Authorised	
				AS SHOWN	JSN	BEB	KEN	KEN	
Client				Original Size	Date	Date	Date	Date	
				A1	02/03/16	02/03/16	02/03/16	02/03/16	
 Llywodraeth Cymru Welsh Government				Drawing Number				Revision	
				Project				Originator	Volume
				M4CaN - DJV - HML -					
				ZG_GEN - DR - CH - 0001					
				Location	Type	Role	Number	AT ISSUE	