




- Legend**
- Permanent highway land within fenceline, including water treatment areas
 - Other permanent land take e.g. mitigation planting.
 - Temporary construction land
 - Easement only
 - Ecological mitigation
 - Extent of Complementary Measures on Existing M4
 - Approximate location of application
 - 200m Buffer
 - 300m Buffer
 - 350m Buffer
 - 500m Buffer
 - 1km Buffer
 - 2km Buffer
 - SSSI
 - SPA
 - SAC

Note:
The extent of application no. 37 is estimated from Developer's description and does not represent a fixed boundary.

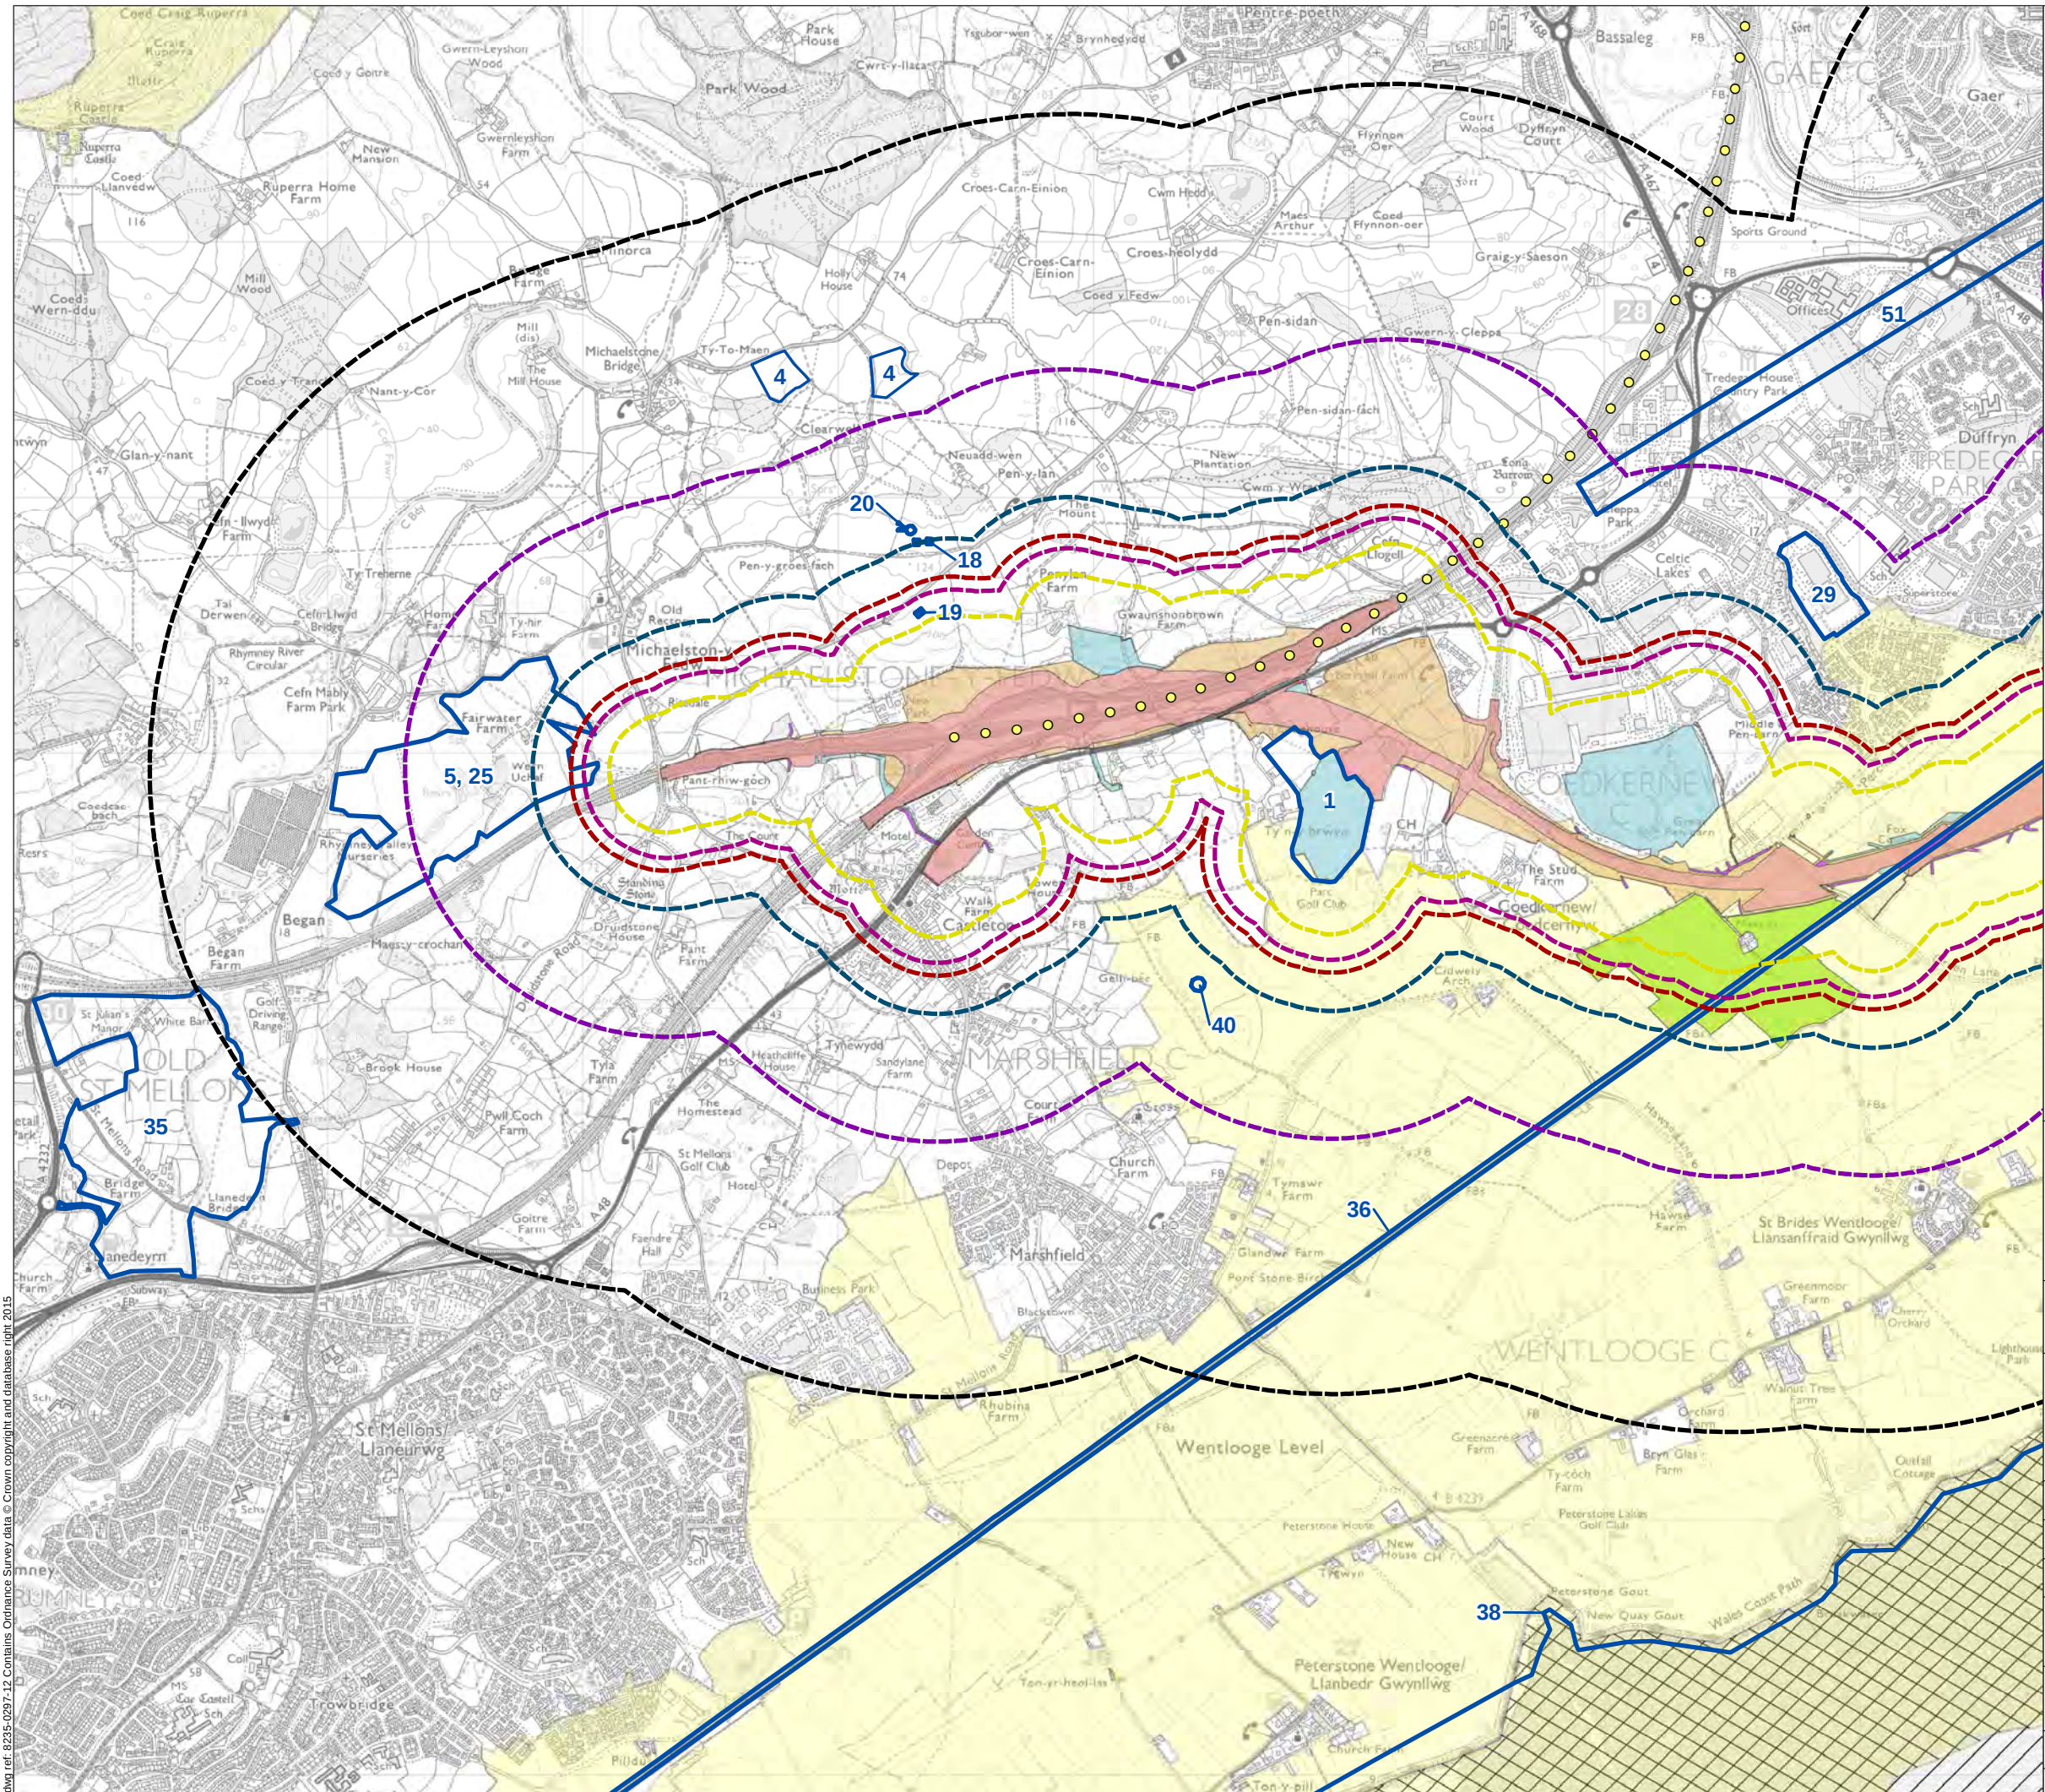



Llywodraeth Cymru
Welsh Government

Environmental Statement

Other Planning Applications in the Vicinity of the New Section of Motorway


Figure: 17.1a	Revision: -
Date: March 2016	Status: AT ISSUE
Drawn: CR	Checked: RC

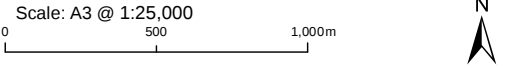

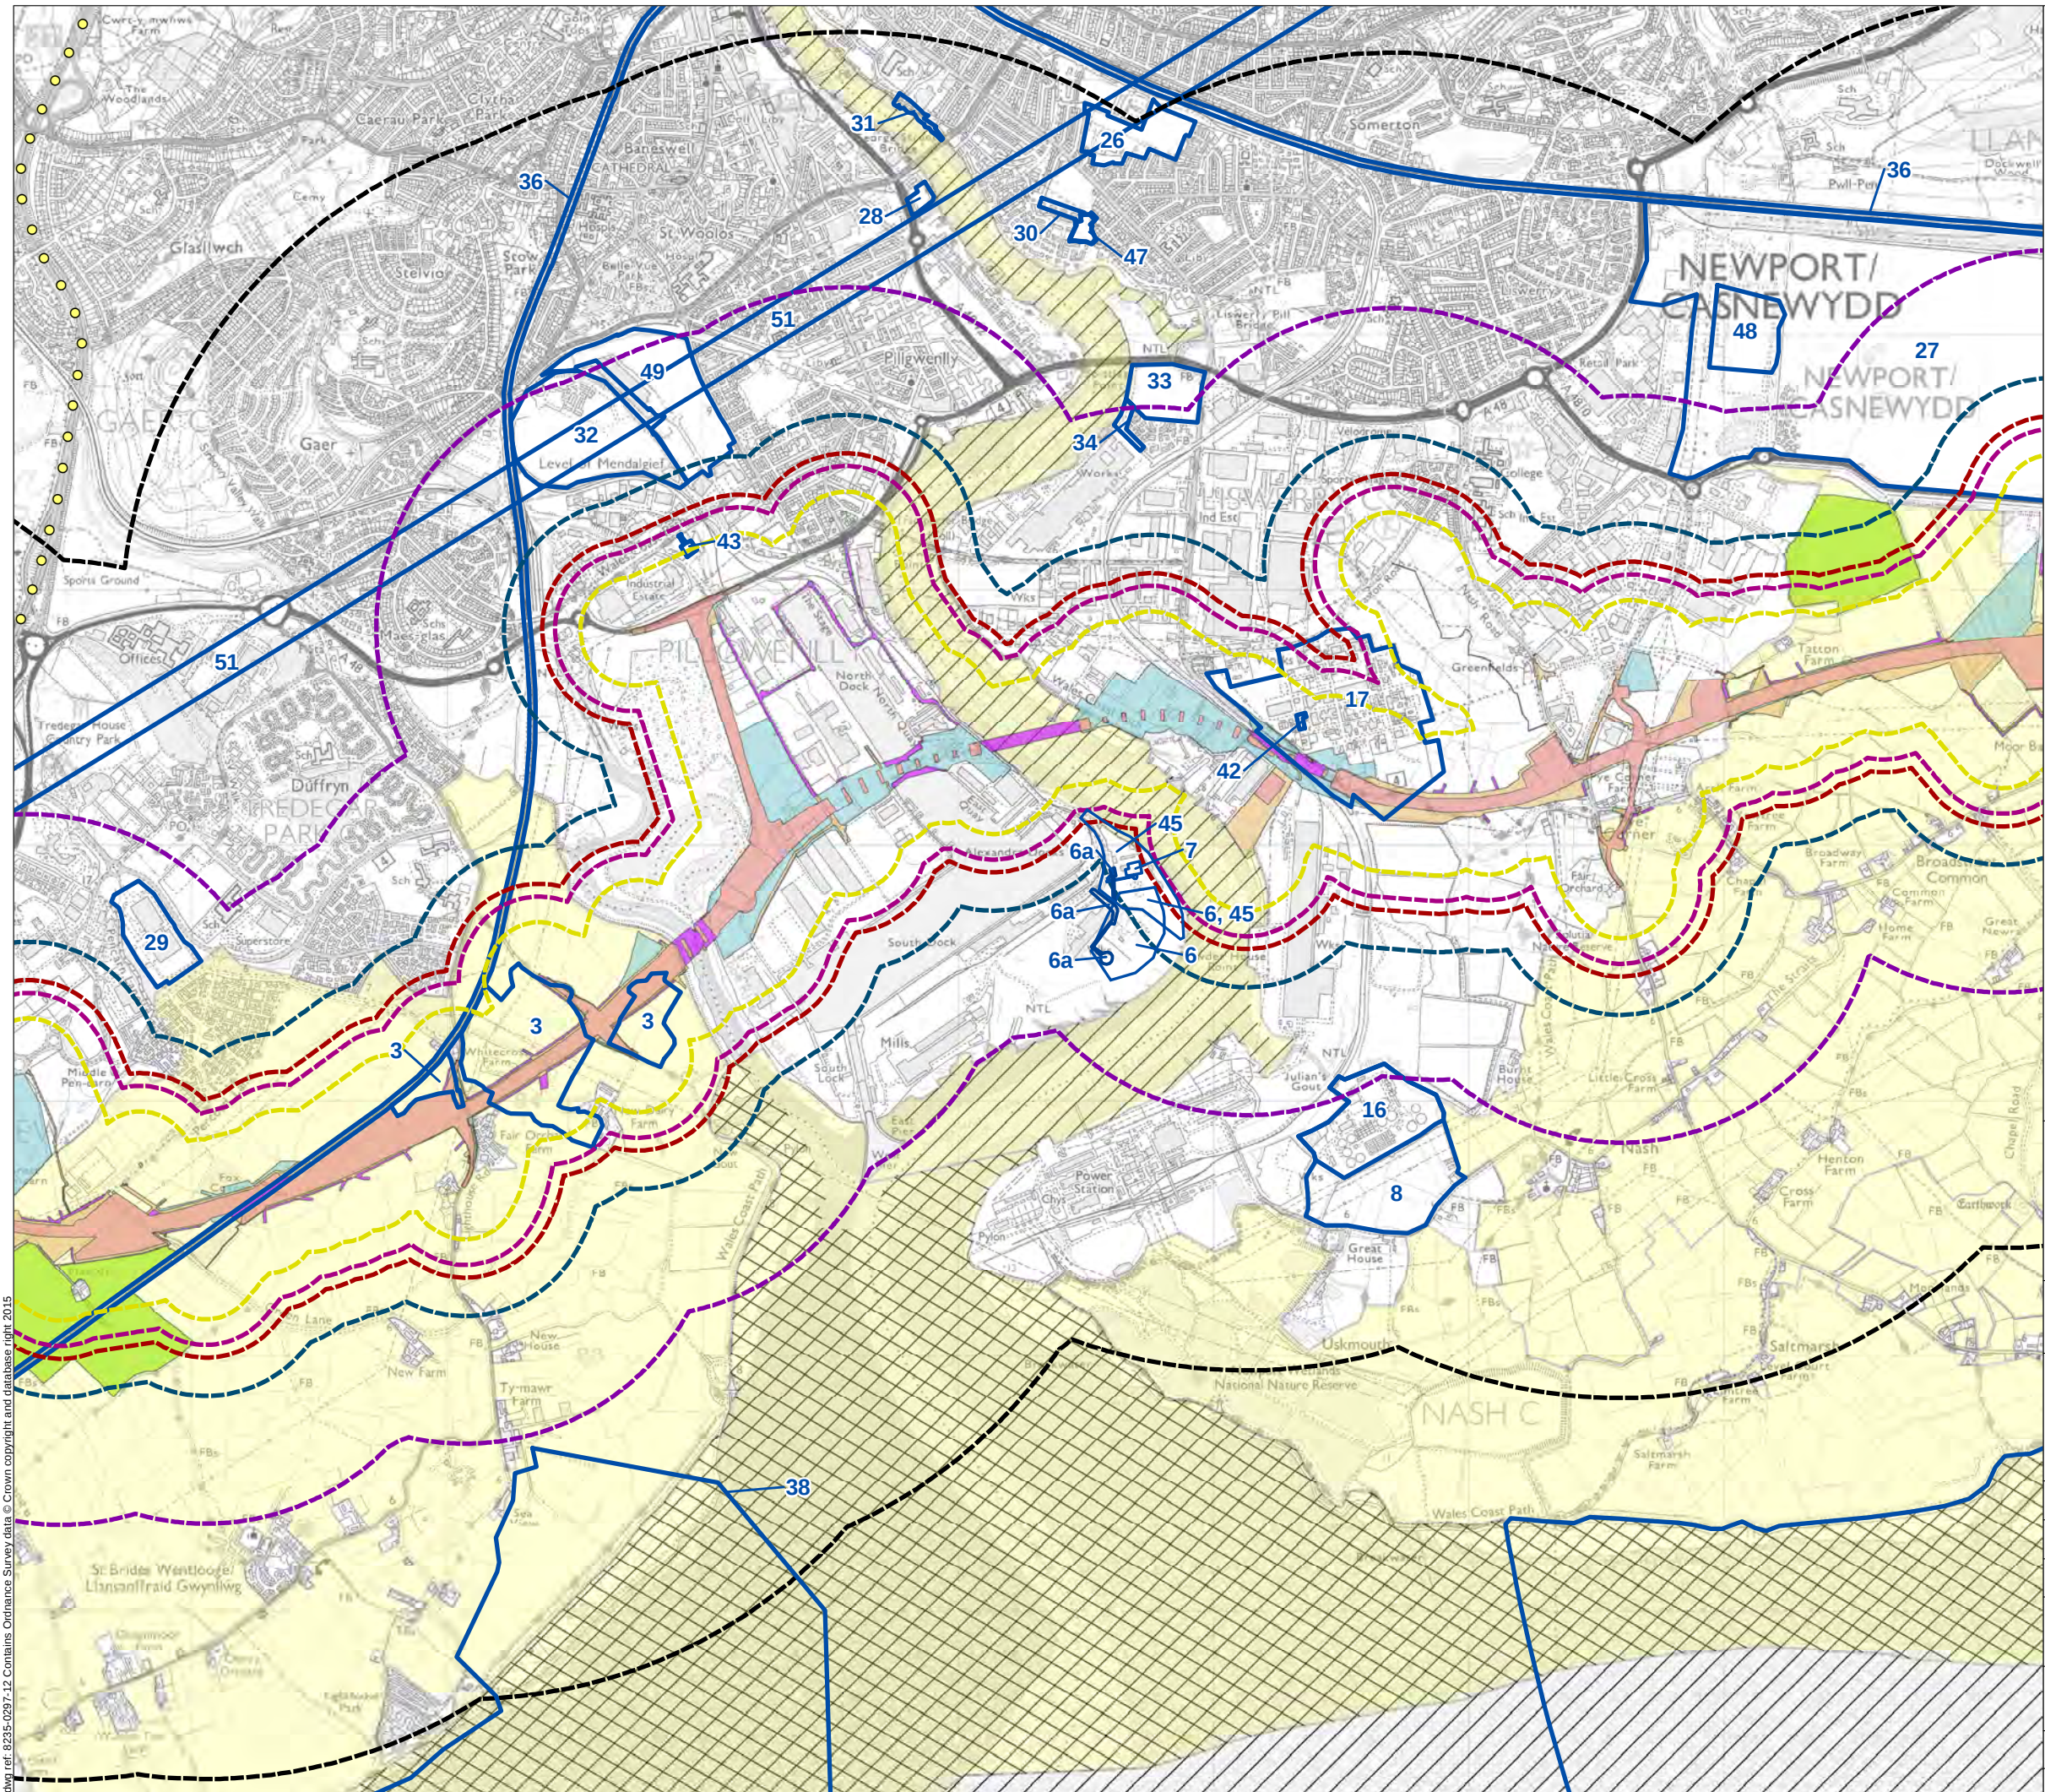

- Legend**
- Permanent highway land within fenceline, including water treatment areas
 - Other permanent land take e.g. mitigation planting.
 - Temporary construction land
 - Easement only
 - Ecological mitigation
 - Extent of Complementary Measures on Existing M4
 - Approximate location of application
 - 200m Buffer
 - 300m Buffer
 - 350m Buffer
 - 500m Buffer
 - 1km Buffer
 - 2km Buffer
 - SSSI
 - SPA
 - SAC


Note:
The extent of application no. 37 is estimated from Developer's description and does not represent a fixed boundary.

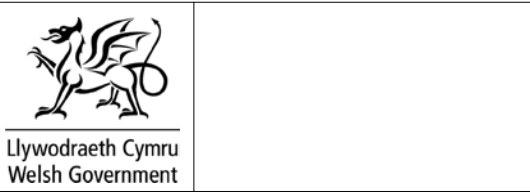


Environmental Statement

Other Planning Applications in the Vicinity of the New Section of Motorway

Figure: 17.1b	Revision: -
Date: March 2016	Status: AT ISSUE
Drawn: CR	Checked: RC

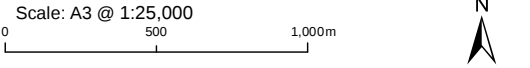

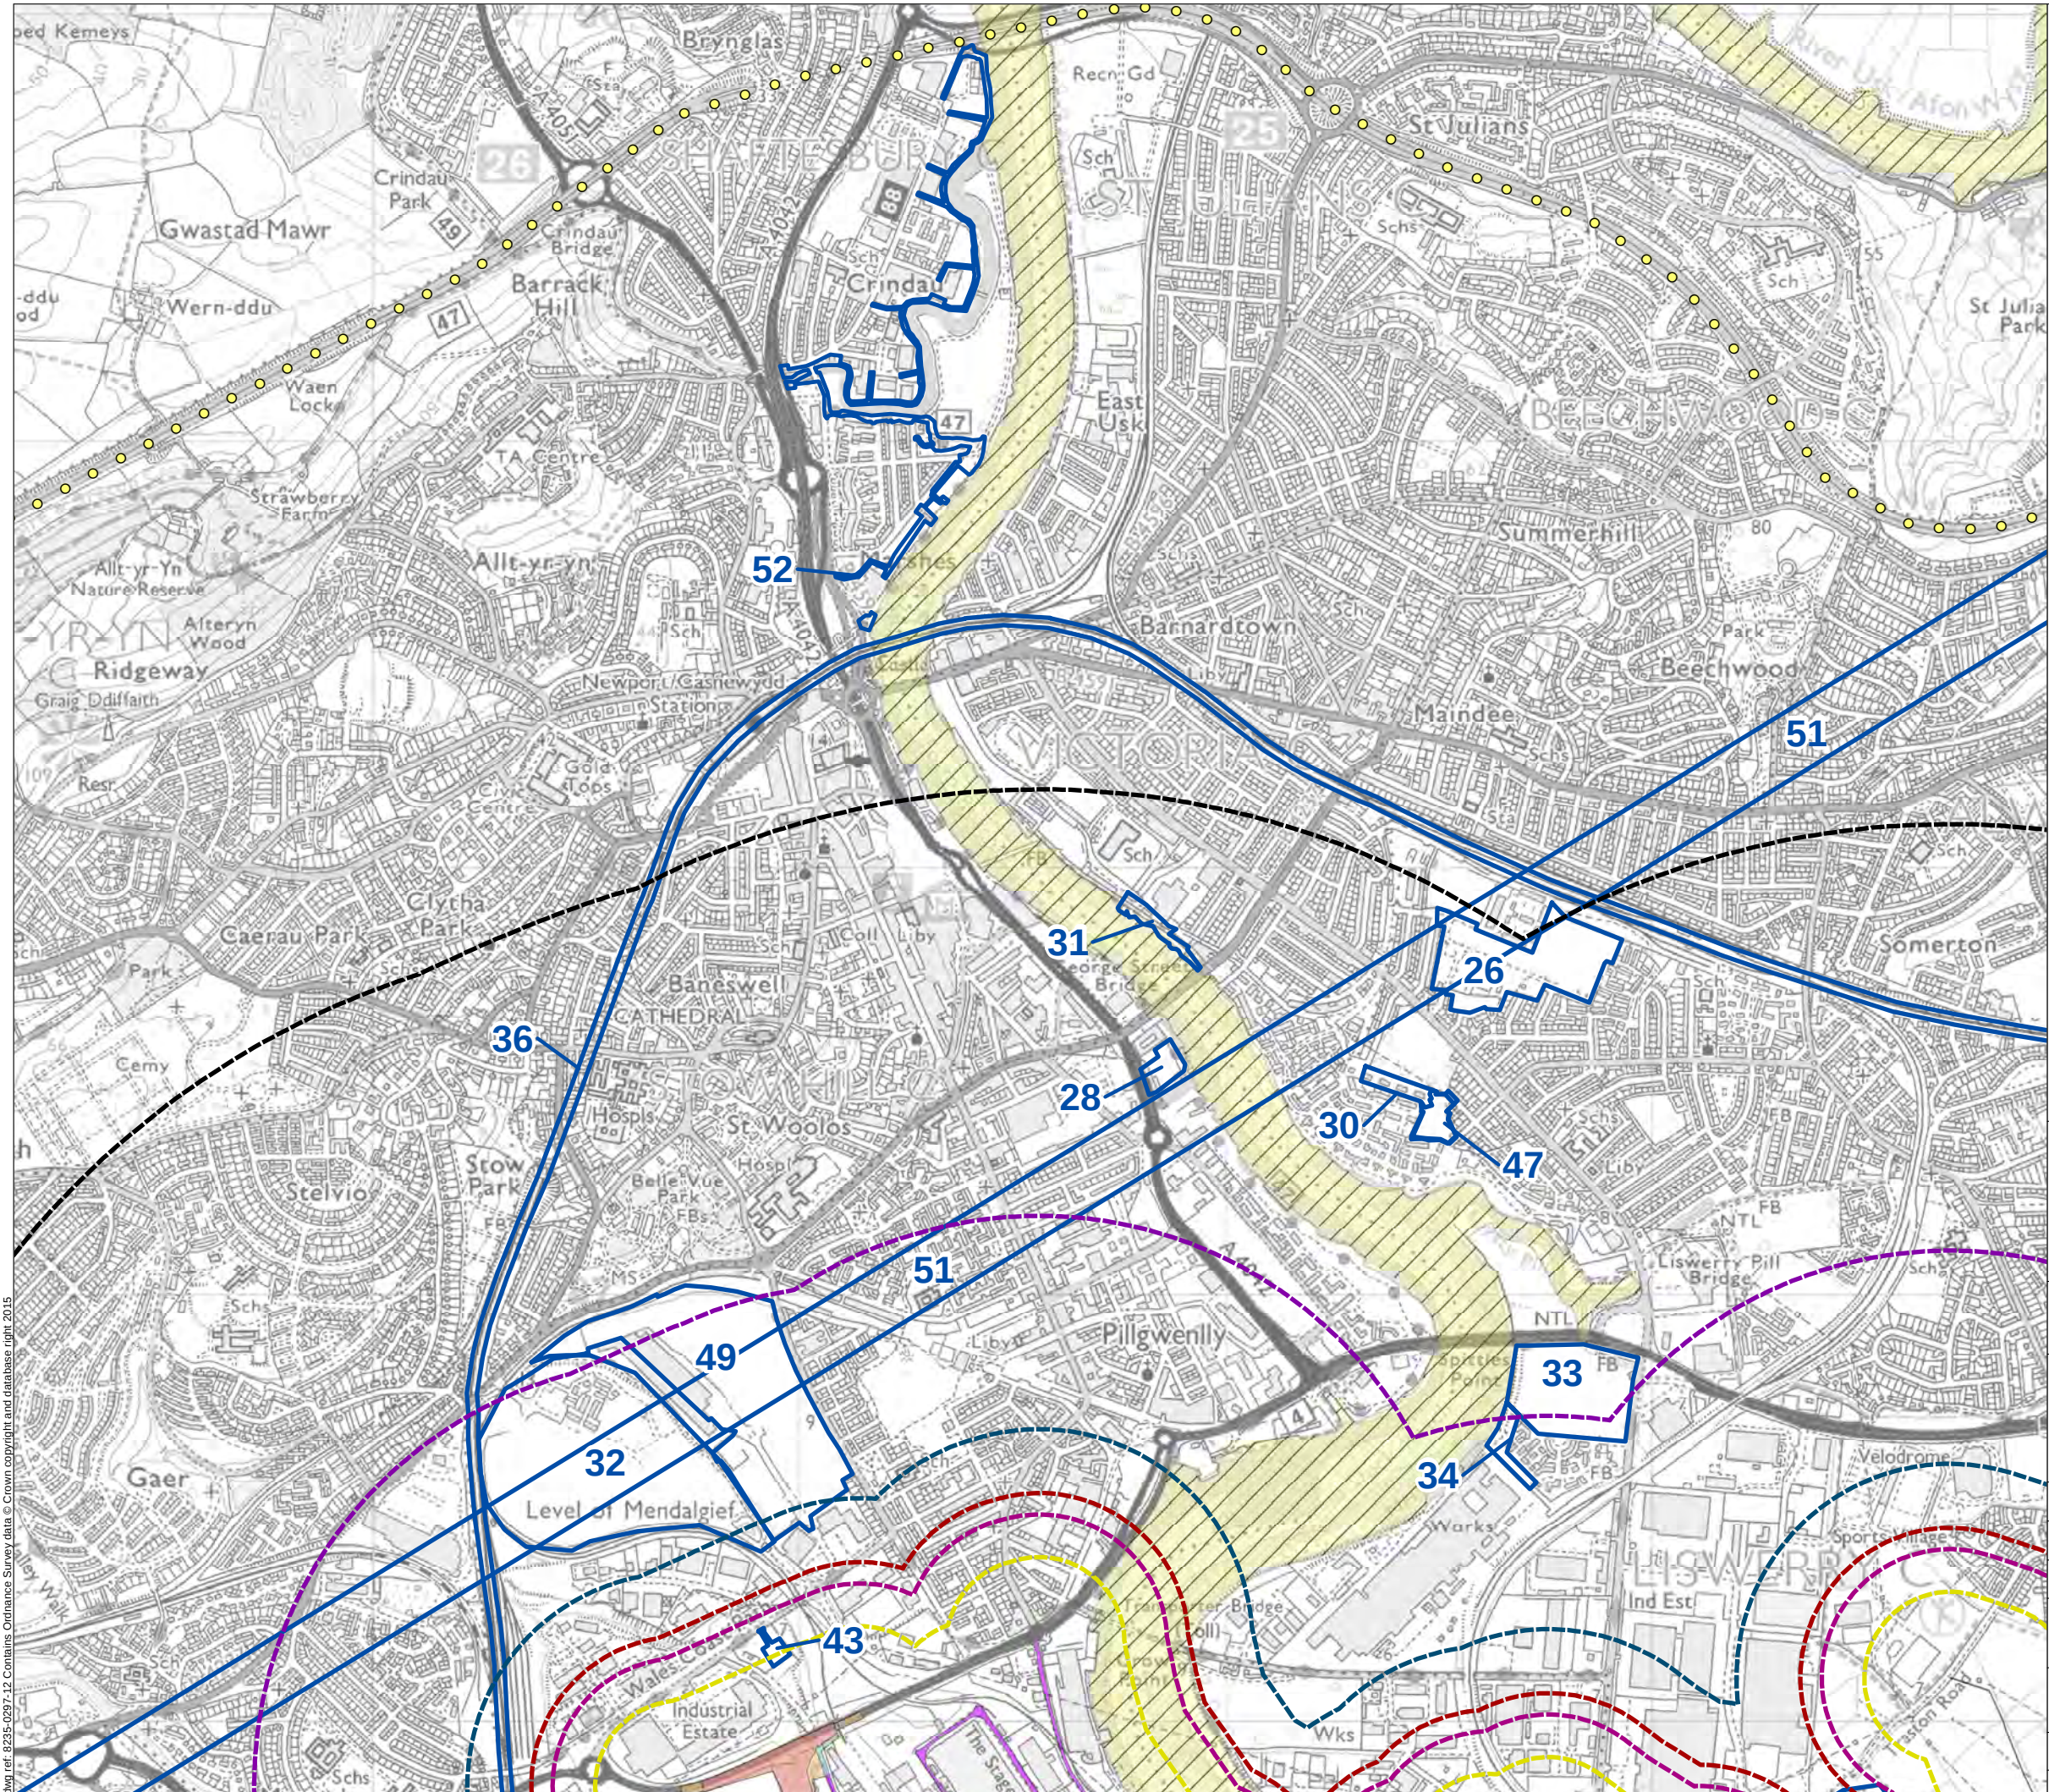

- Legend**
- Permanent highway land within fenceline, including water treatment areas
 - Other permanent land take e.g. mitigation planting.
 - Temporary construction land
 - Easement only
 - Ecological mitigation
 - Extent of Complementary Measures on Existing M4
 - Approximate location of application
 - 200m Buffer
 - 300m Buffer
 - 350m Buffer
 - 500m Buffer
 - 1km Buffer
 - 2km Buffer
 - SSSI
 - SPA
 - SAC

Note:
The extent of application no. 37 is estimated from Developer's description and does not represent a fixed boundary.



Llywodraeth Cymru
Welsh Government

Environmental Statement

Other Planning Applications in the Vicinity of the New Section of Motorway

Figure: 17.1c	Revision: -
Date: March 2016	Status: AT ISSUE
Drawn: CR	Checked: RC


Scale: A3 @ 1:15,000

0 320 640m

N

© Crown copyright and database right 2016. Ordnance Survey 100021874. Welsh Government.
© Hawlfraint a hawliau cronfa ddata'r Goron 2016. Rhif Trwydded yr Arolwg Ordnans 100021874.

dwg ref: 8235-0297-12

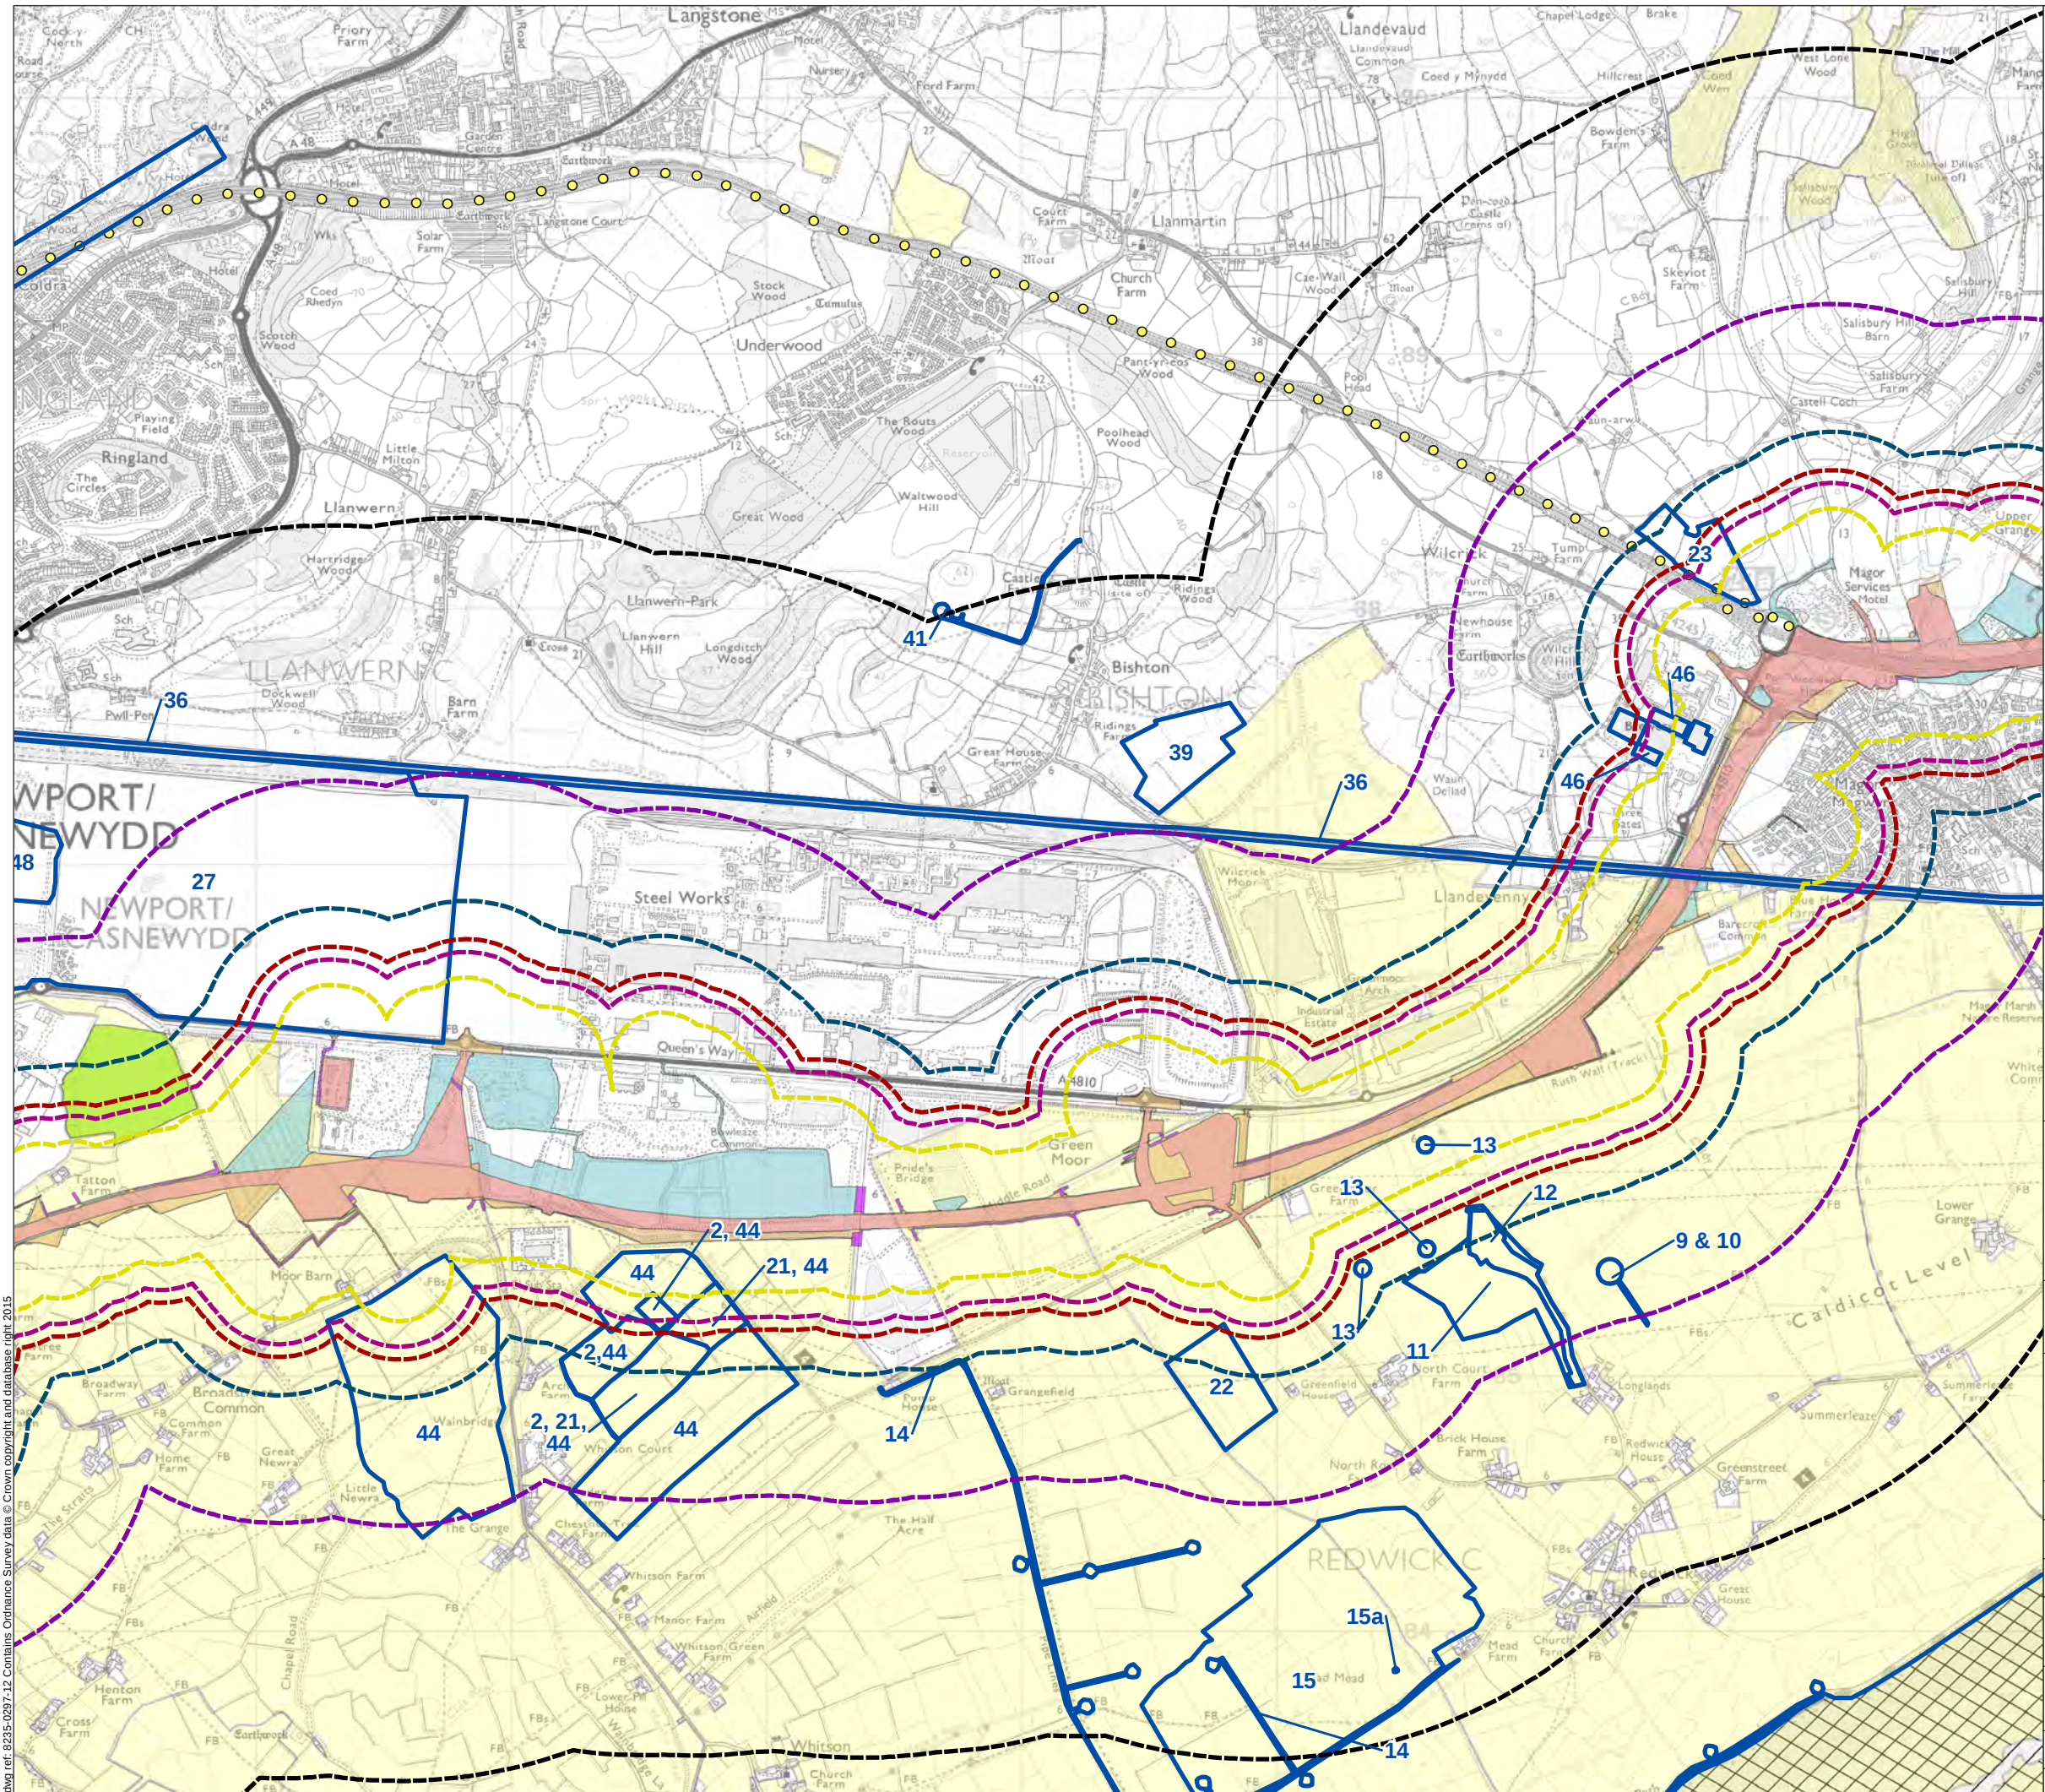

Legend

- Permanent highway land within fenceline, including water treatment areas
- Other permanent land take e.g. mitigation planting.
- Temporary construction land
- Easement only
- Ecological mitigation
- Extent of Complementary Measures on Existing M4
- Approximate location of application
- 200m Buffer
- 300m Buffer
- 350m Buffer
- 500m Buffer
- 1km Buffer
- 2km Buffer
- SSSI
- SPA
- SAC

Note:
The extent of application no. 37 is estimated from Developer's description and does not represent a fixed boundary.





Llywodraeth Cymru
Welsh Government

Environmental Statement

Other Planning Applications in the Vicinity of the New Section of Motorway

Figure: 17.1d	Revision: -
Date: March 2016	Status: AT ISSUE
Drawn: CR	Checked: RC

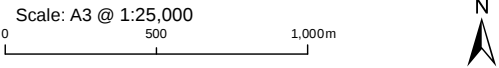

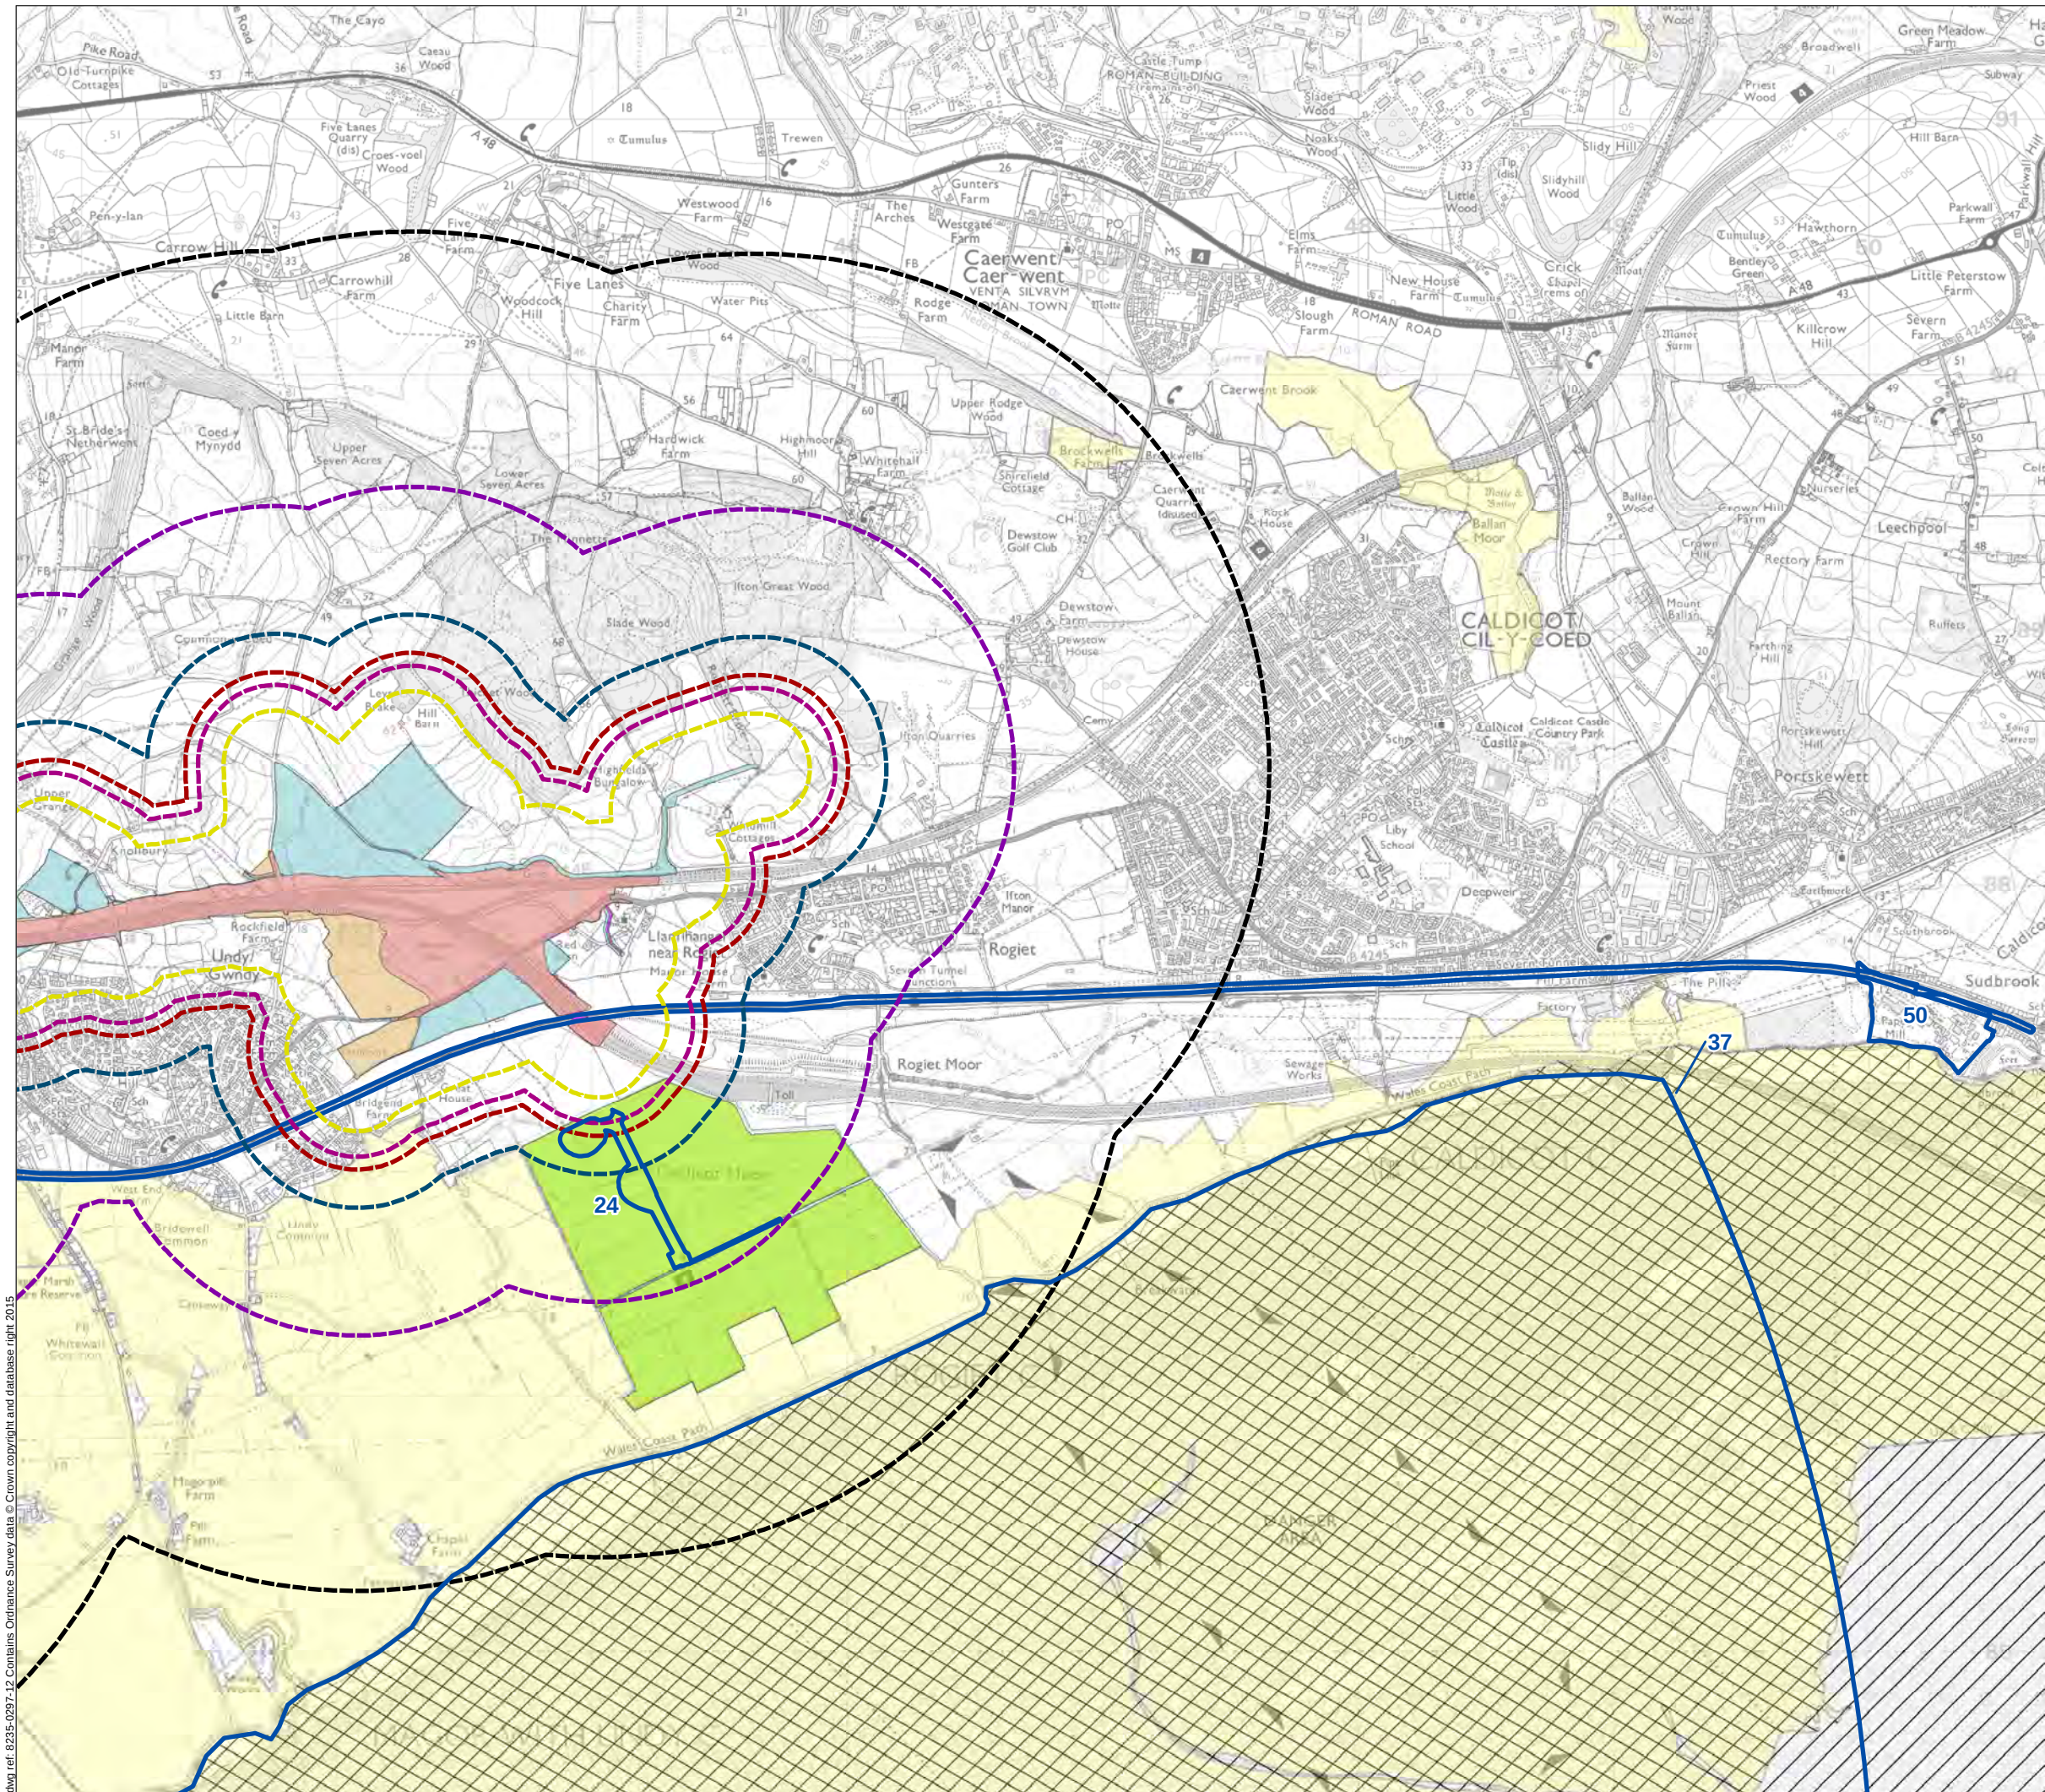

Legend

- Permanent highway land within fenceline, including water treatment areas
- Other permanent land take e.g. mitigation planting.
- Temporary construction land
- Easement only
- Ecological mitigation
- Extent of Complementary Measures on Existing M4
- Approximate location of application
- 200m Buffer
- 300m Buffer
- 350m Buffer
- 500m Buffer
- 1km Buffer
- 2km Buffer
- SSSI
- SPA
- SAC

Note:
The extent of application no. 37 is estimated from Developer's description and does not represent a fixed boundary.





Llywodraeth Cymru
Welsh Government

Environmental Statement

Other Planning Applications in the Vicinity of the New Section of Motorway

Figure: 17.1e	Revision: -
Date: March 2016	Status: AT ISSUE
Drawn: CR	Checked: RC

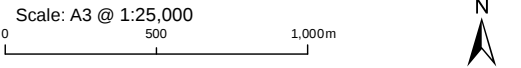

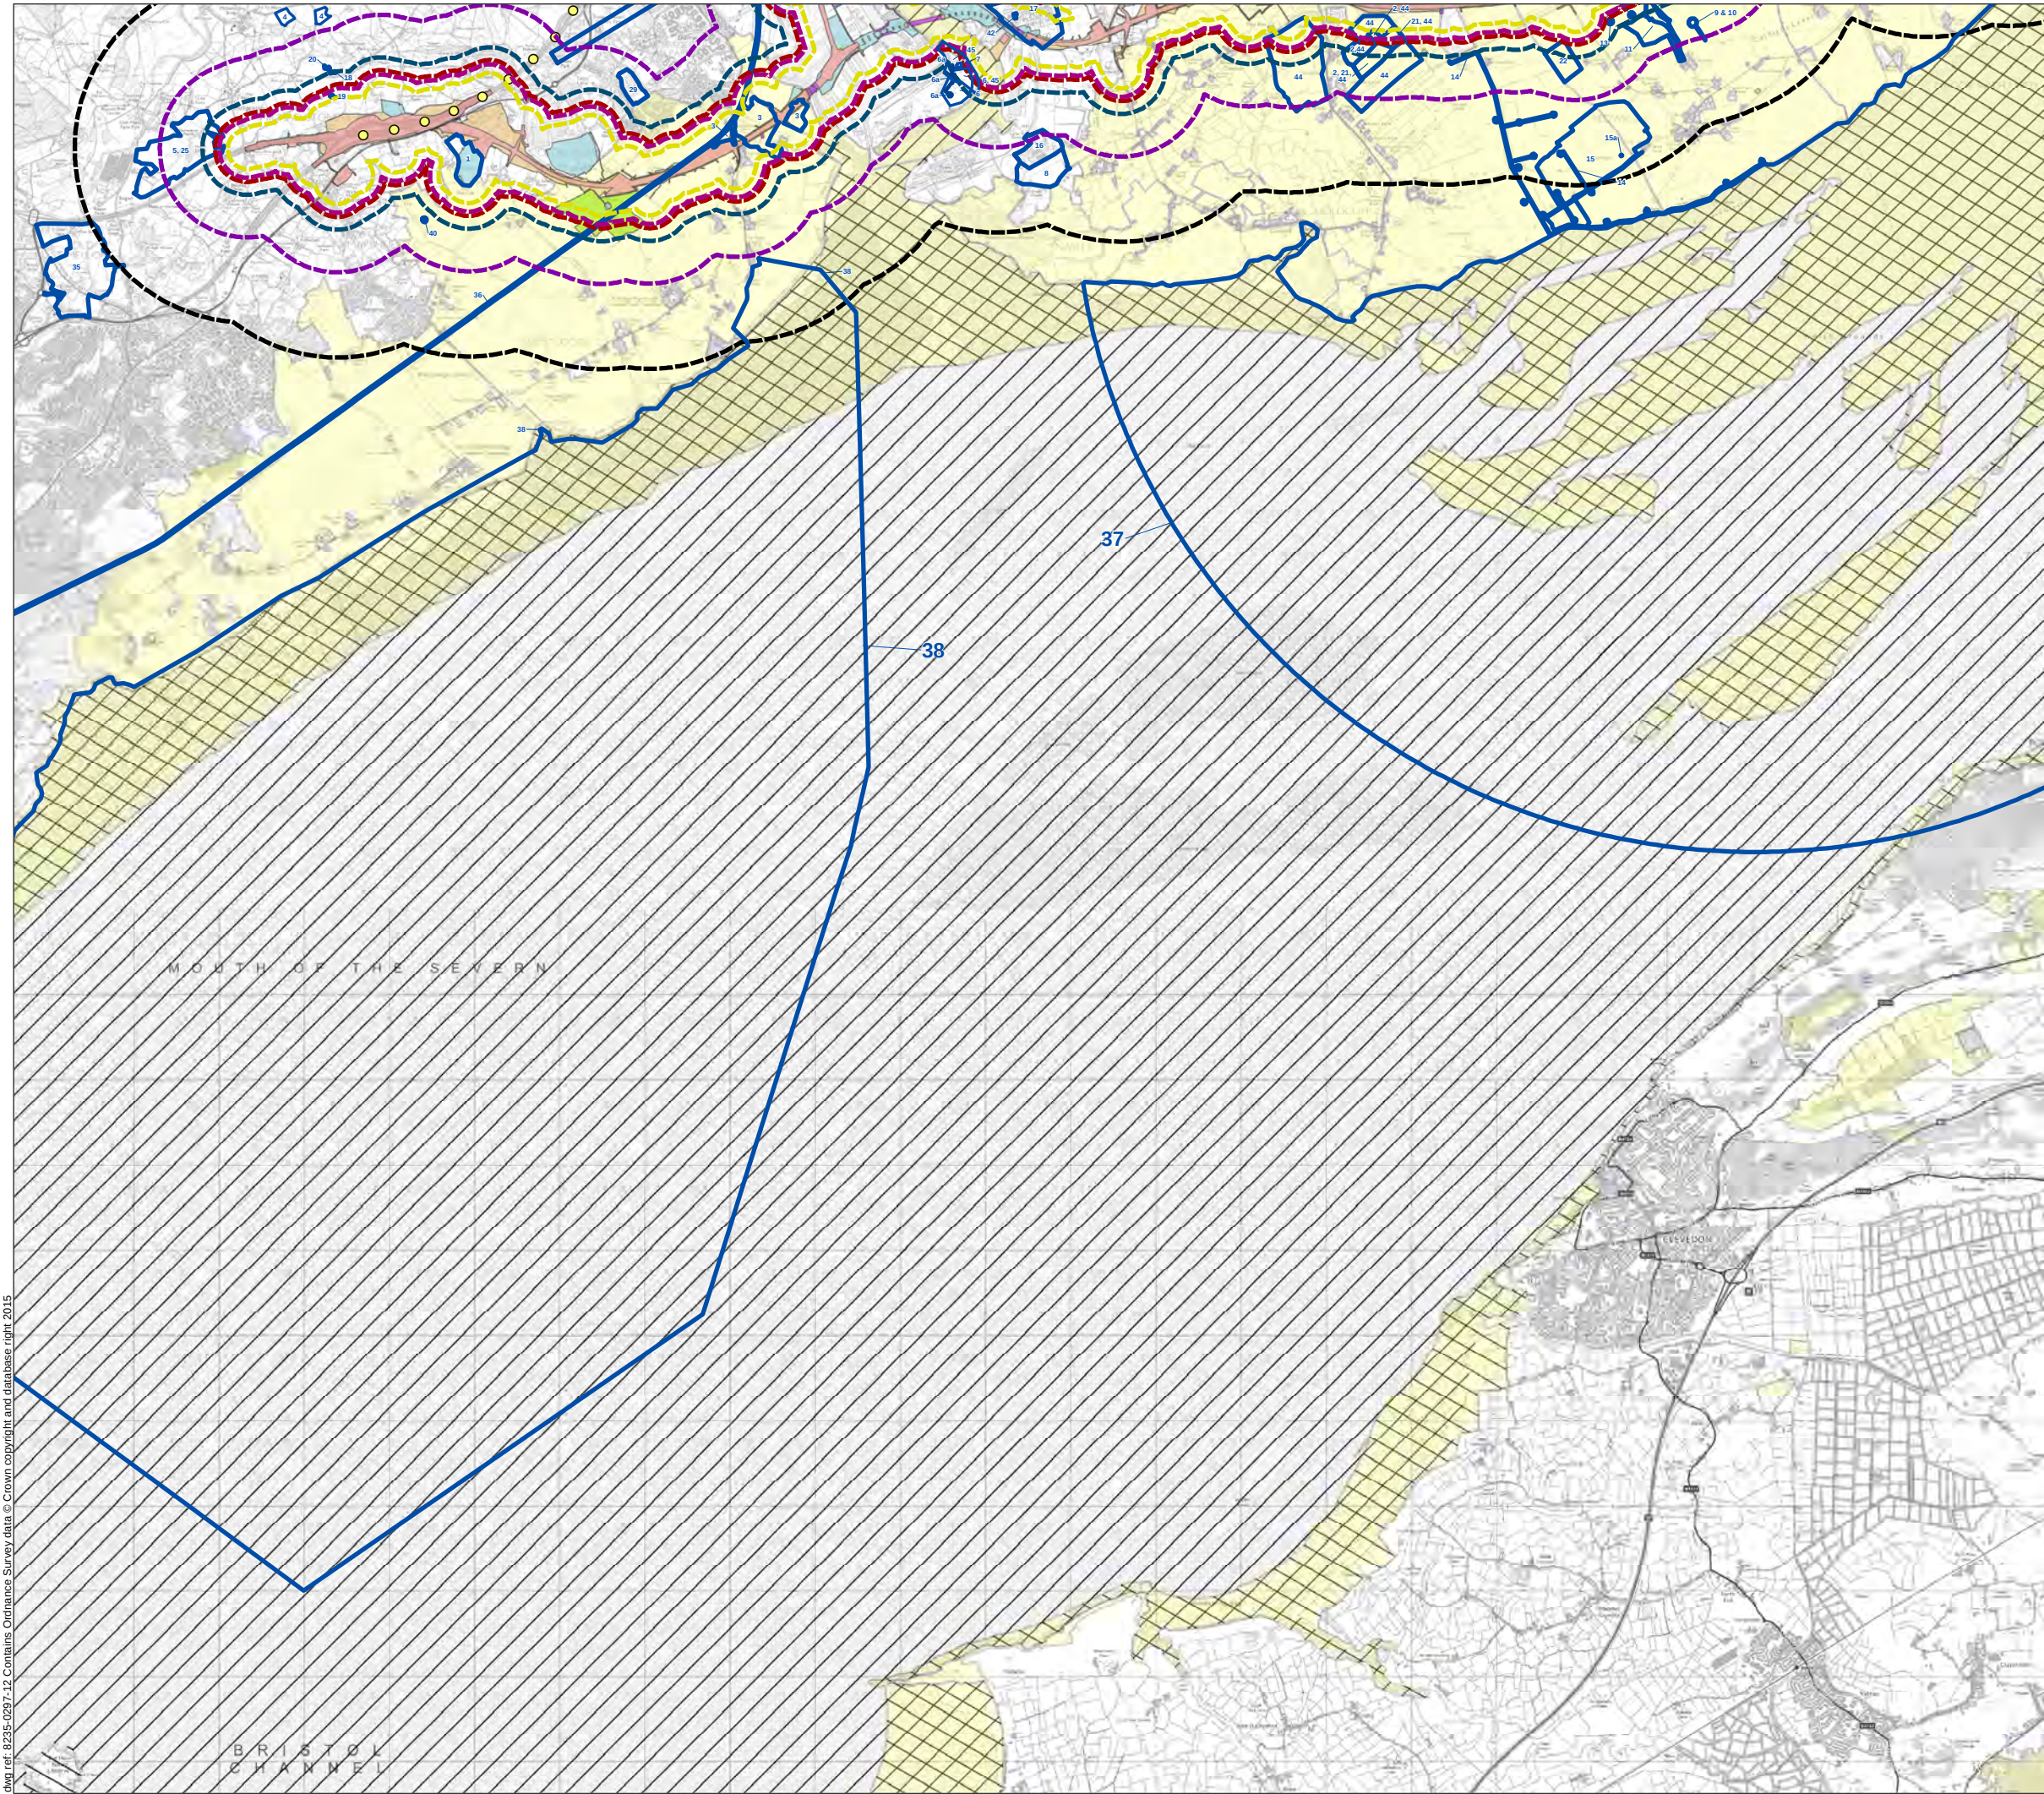

- Legend**
- Permanent highway land within fenceline, including water treatment areas
 - Other permanent land take e.g. mitigation planting.
 - Temporary construction land
 - Easement only
 - Ecological mitigation
 - Extent of Complementary Measures on Existing M4
 - Approximate location of application
 - 200m Buffer
 - 300m Buffer
 - 350m Buffer
 - 500m Buffer
 - 1km Buffer
 - 2km Buffer
 - SSSI
 - SPA
 - SAC

Note:
The extent of application no. 37 is estimated from Developer's description and does not represent a fixed boundary.



Llywodraeth Cymru
Welsh Government

Environmental Statement

Other Planning Applications in the
Vicinity of the New Section of
Motorway

Figure: 17.1f	Revision: -
Date: March 2016	Status: AT ISSUE
Drawn: CR	Checked: RC

Scale: A3 @ 1:75,000

0 1,550 3,100m



© Crown copyright and database right 2016. Ordnance Survey 100021874. Welsh Government.
© Hawlfraint a hawliau cronfa ddata'r Goron 2016. Rhif Trwydded yr Arolwg Ordnans 100021874.

dwg ref: 8235-0297-12