




Legend

- Permanent highway land within fenceline, including water treatment areas
- Other permanent land take e.g. mitigation planting.
- Temporary construction land
- Easement only
- Ecological mitigation
- Extent of Complementary Measures on Existing M4
- 200m Buffer
- 300m Buffer
- 350m Buffer
- 500m Buffer
- 1km Buffer
- 2km Buffer
- Cardiff Local Development Plan
- Newport Local Development Plan
- Monmouthshire County Council Local Development Plan
- SSSI

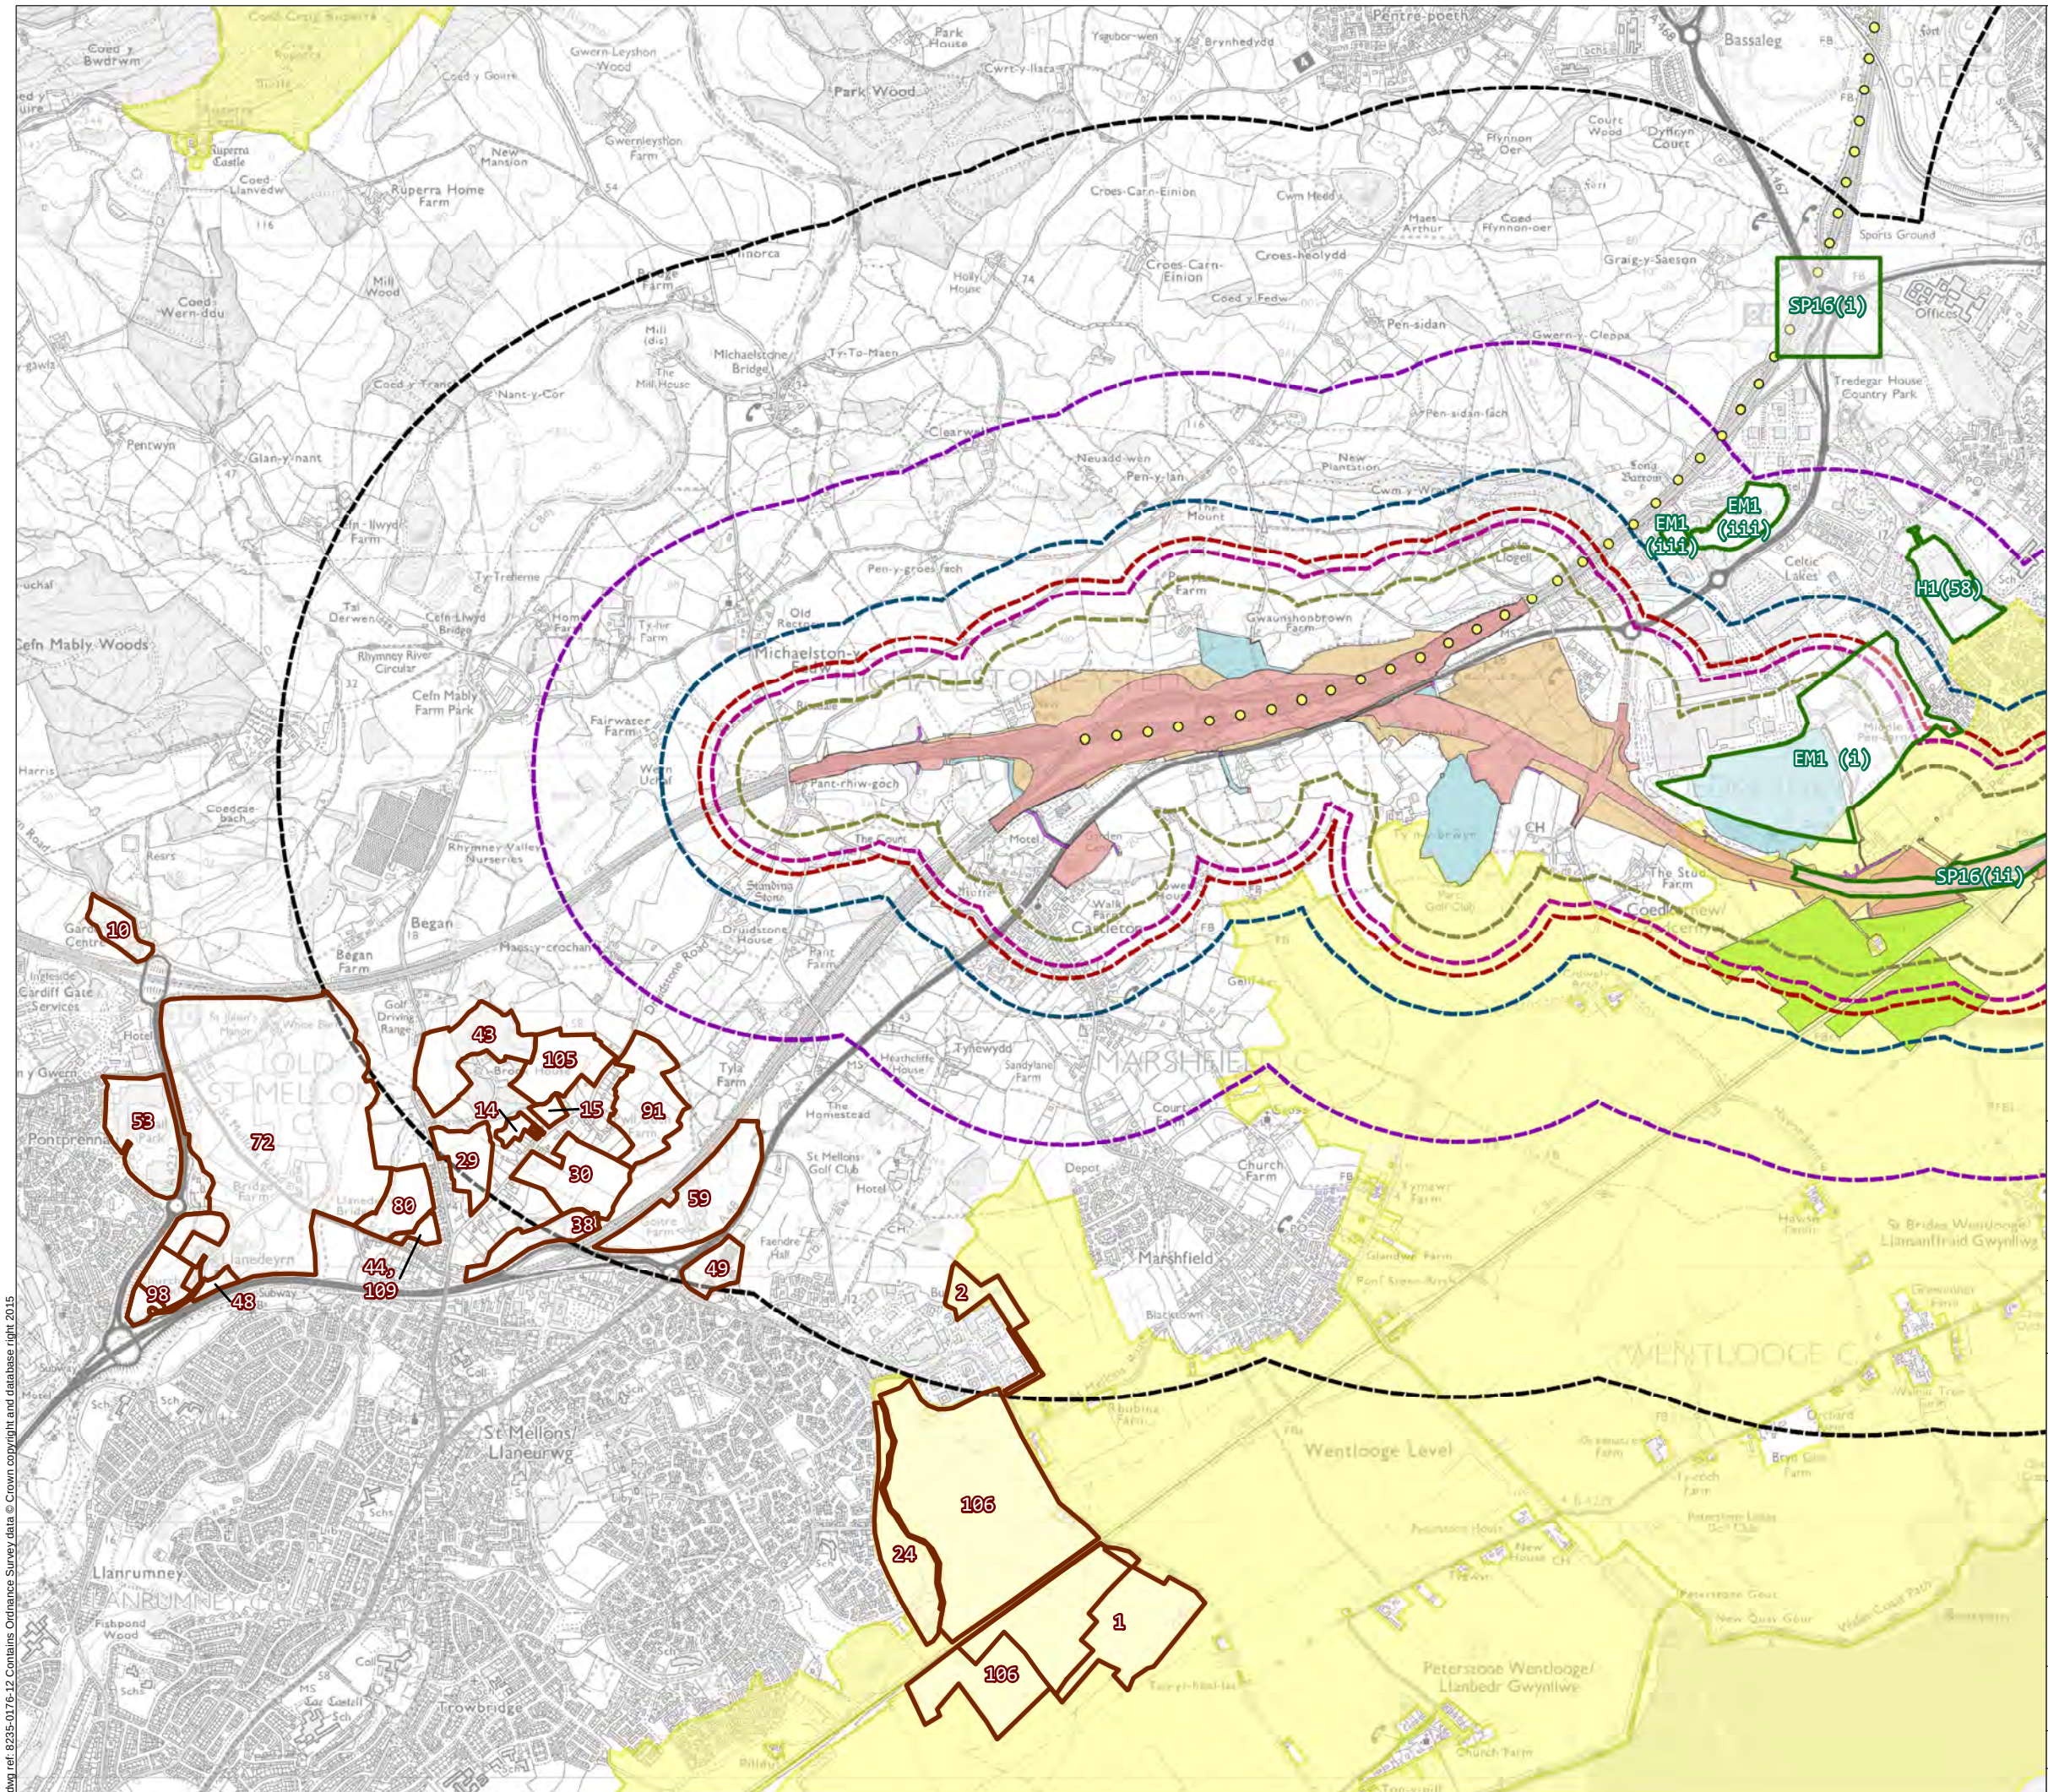


Llywodraeth Cymru
Welsh Government

Environmental Statement

Allocated Sites in the Vicinity of the New Section of Motorway

Figure: 17.2a	Revision: -
Date: March 2016	Status: AT ISSUE
Drawn: CR	Checked: RC



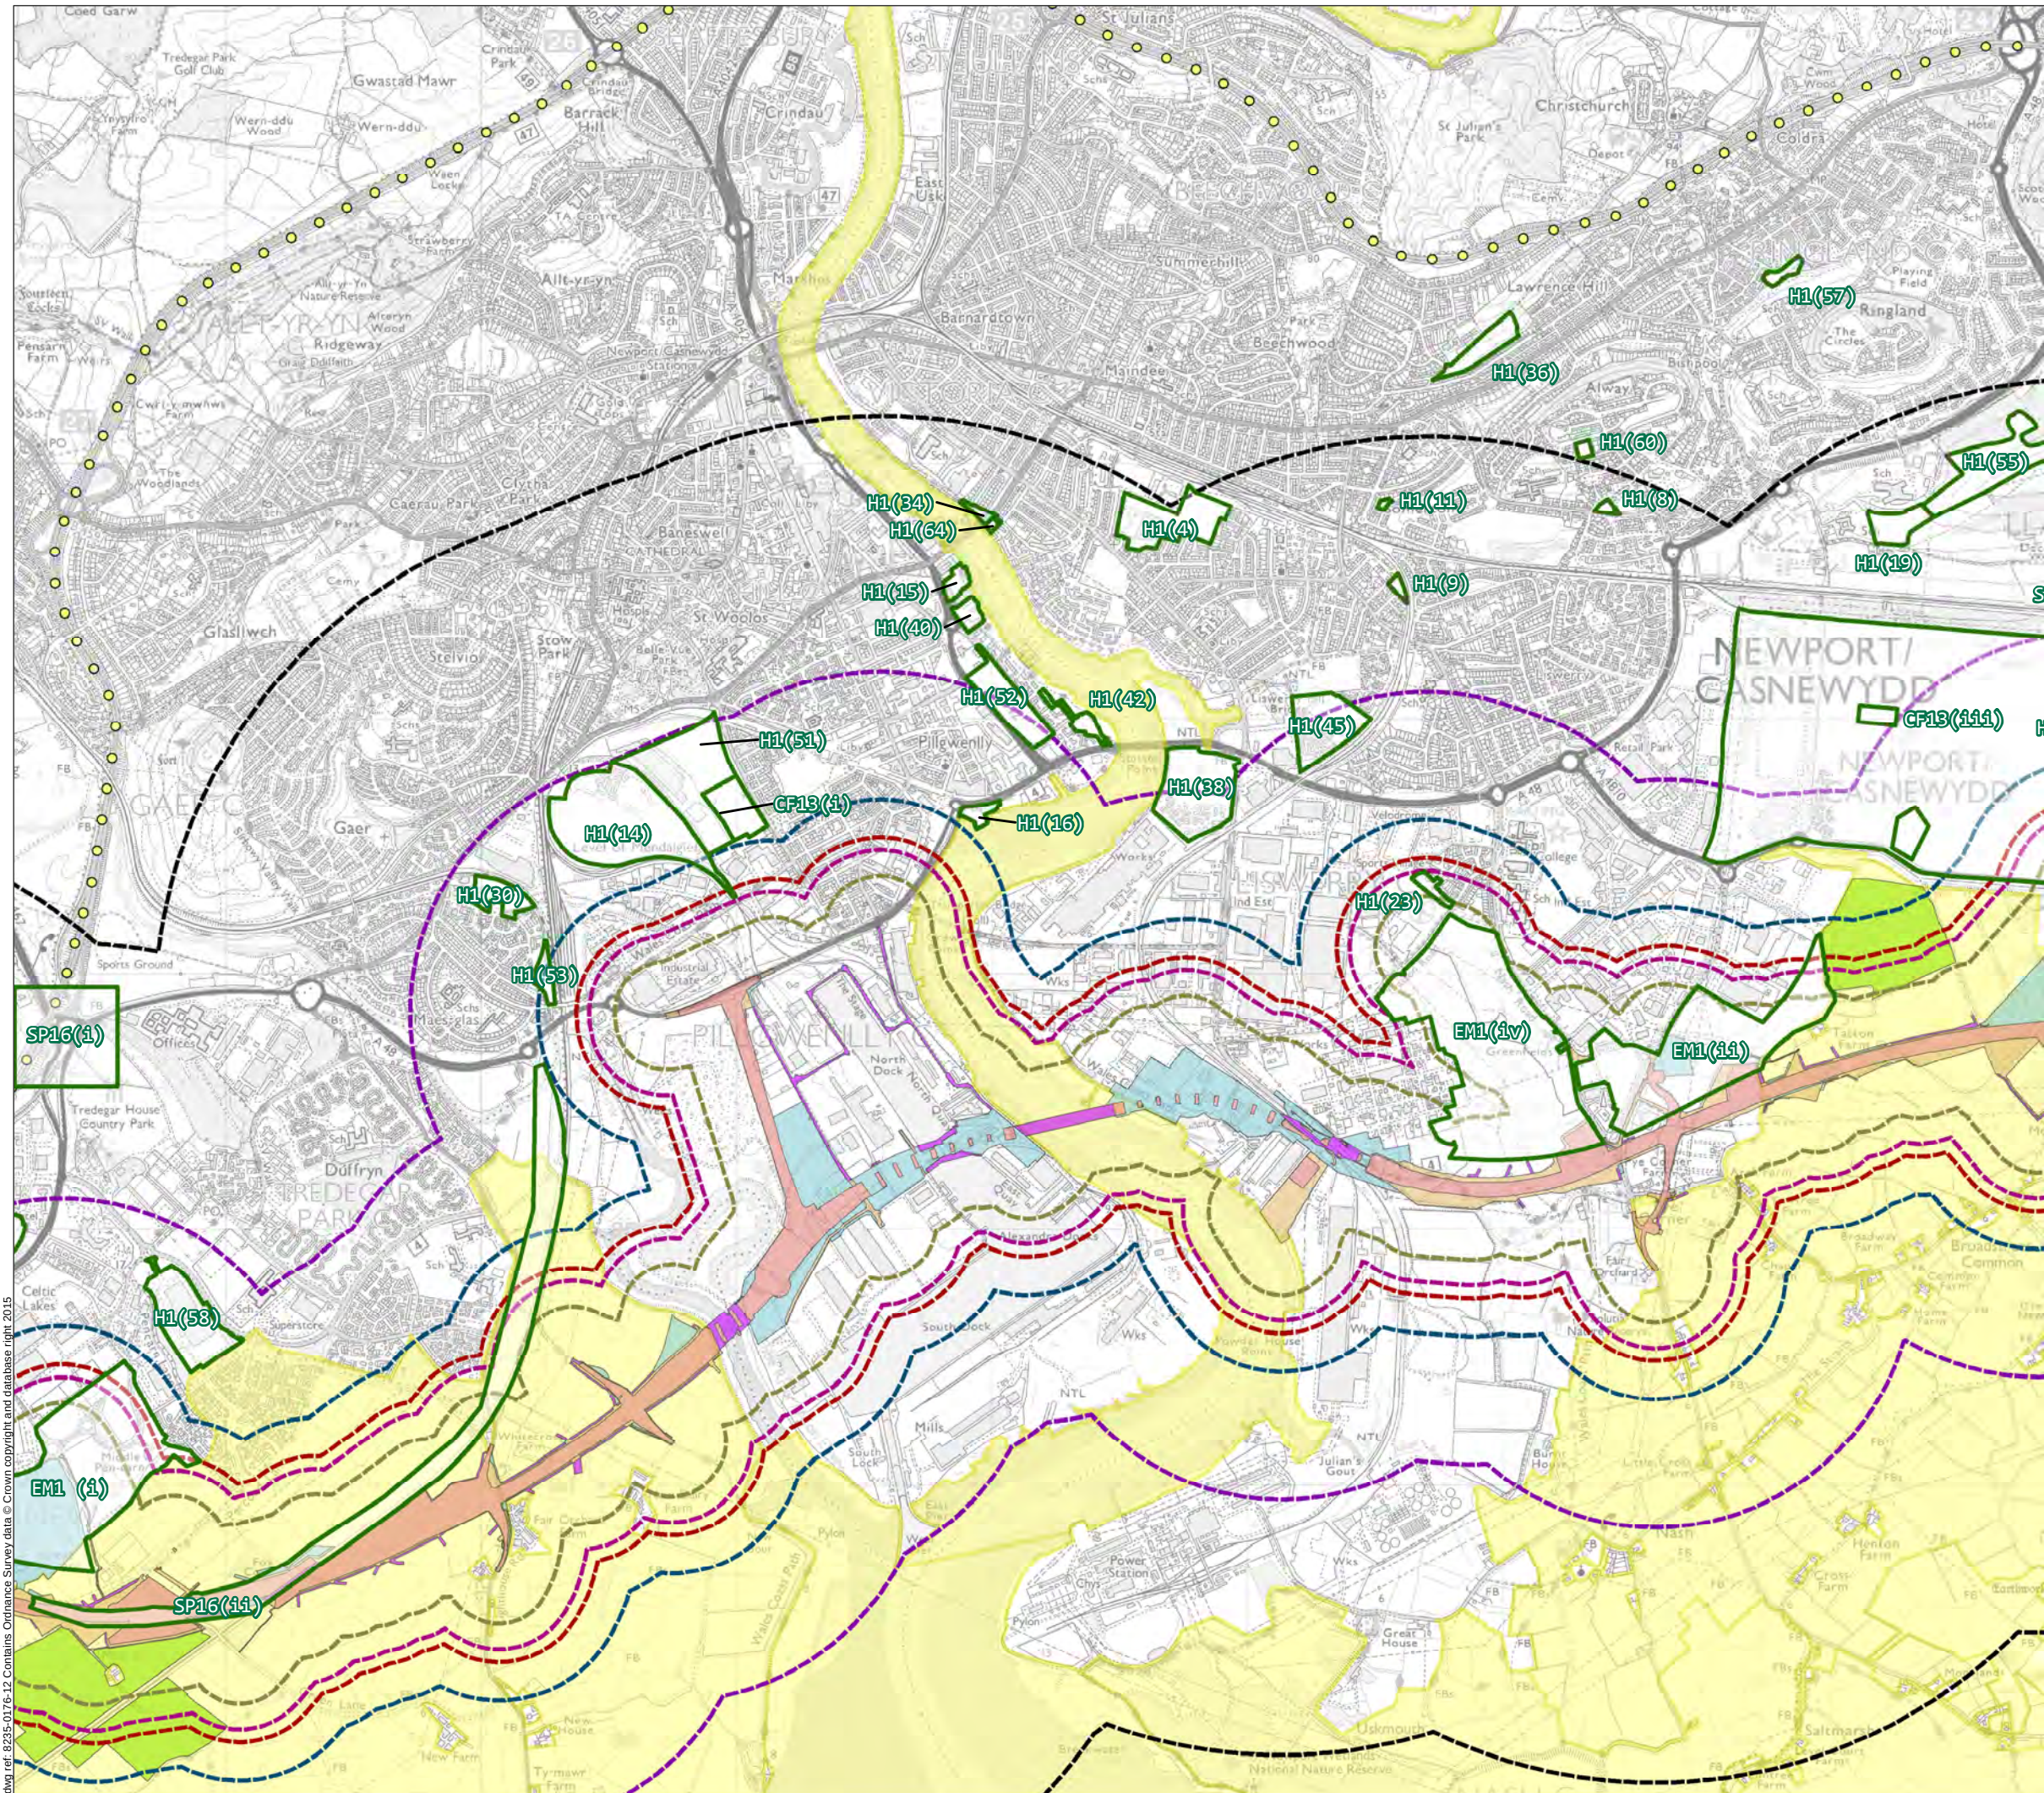

- Legend**
- Permanent highway land within fenceline, including water treatment areas
 - Other permanent land take e.g. mitigation planting.
 - Temporary construction land
 - Easement only
 - Ecological mitigation
 - Extent of Complementary Measures on Existing M4
 - 200m Buffer
 - 300m Buffer
 - 350m Buffer
 - 500m Buffer
 - 1km Buffer
 - 2km Buffer
 - Cardiff Local Development Plan
 - Newport Local Development Plan
 - Monmouthshire County Council Local Development Plan
 - SSSI




Environmental Statement

Allocated Sites in the Vicinity of the New Section of Motorway

Figure: 17.2b	Revision: -
Date: March 2016	Status: AT ISSUE
Drawn: CR	Checked: RC



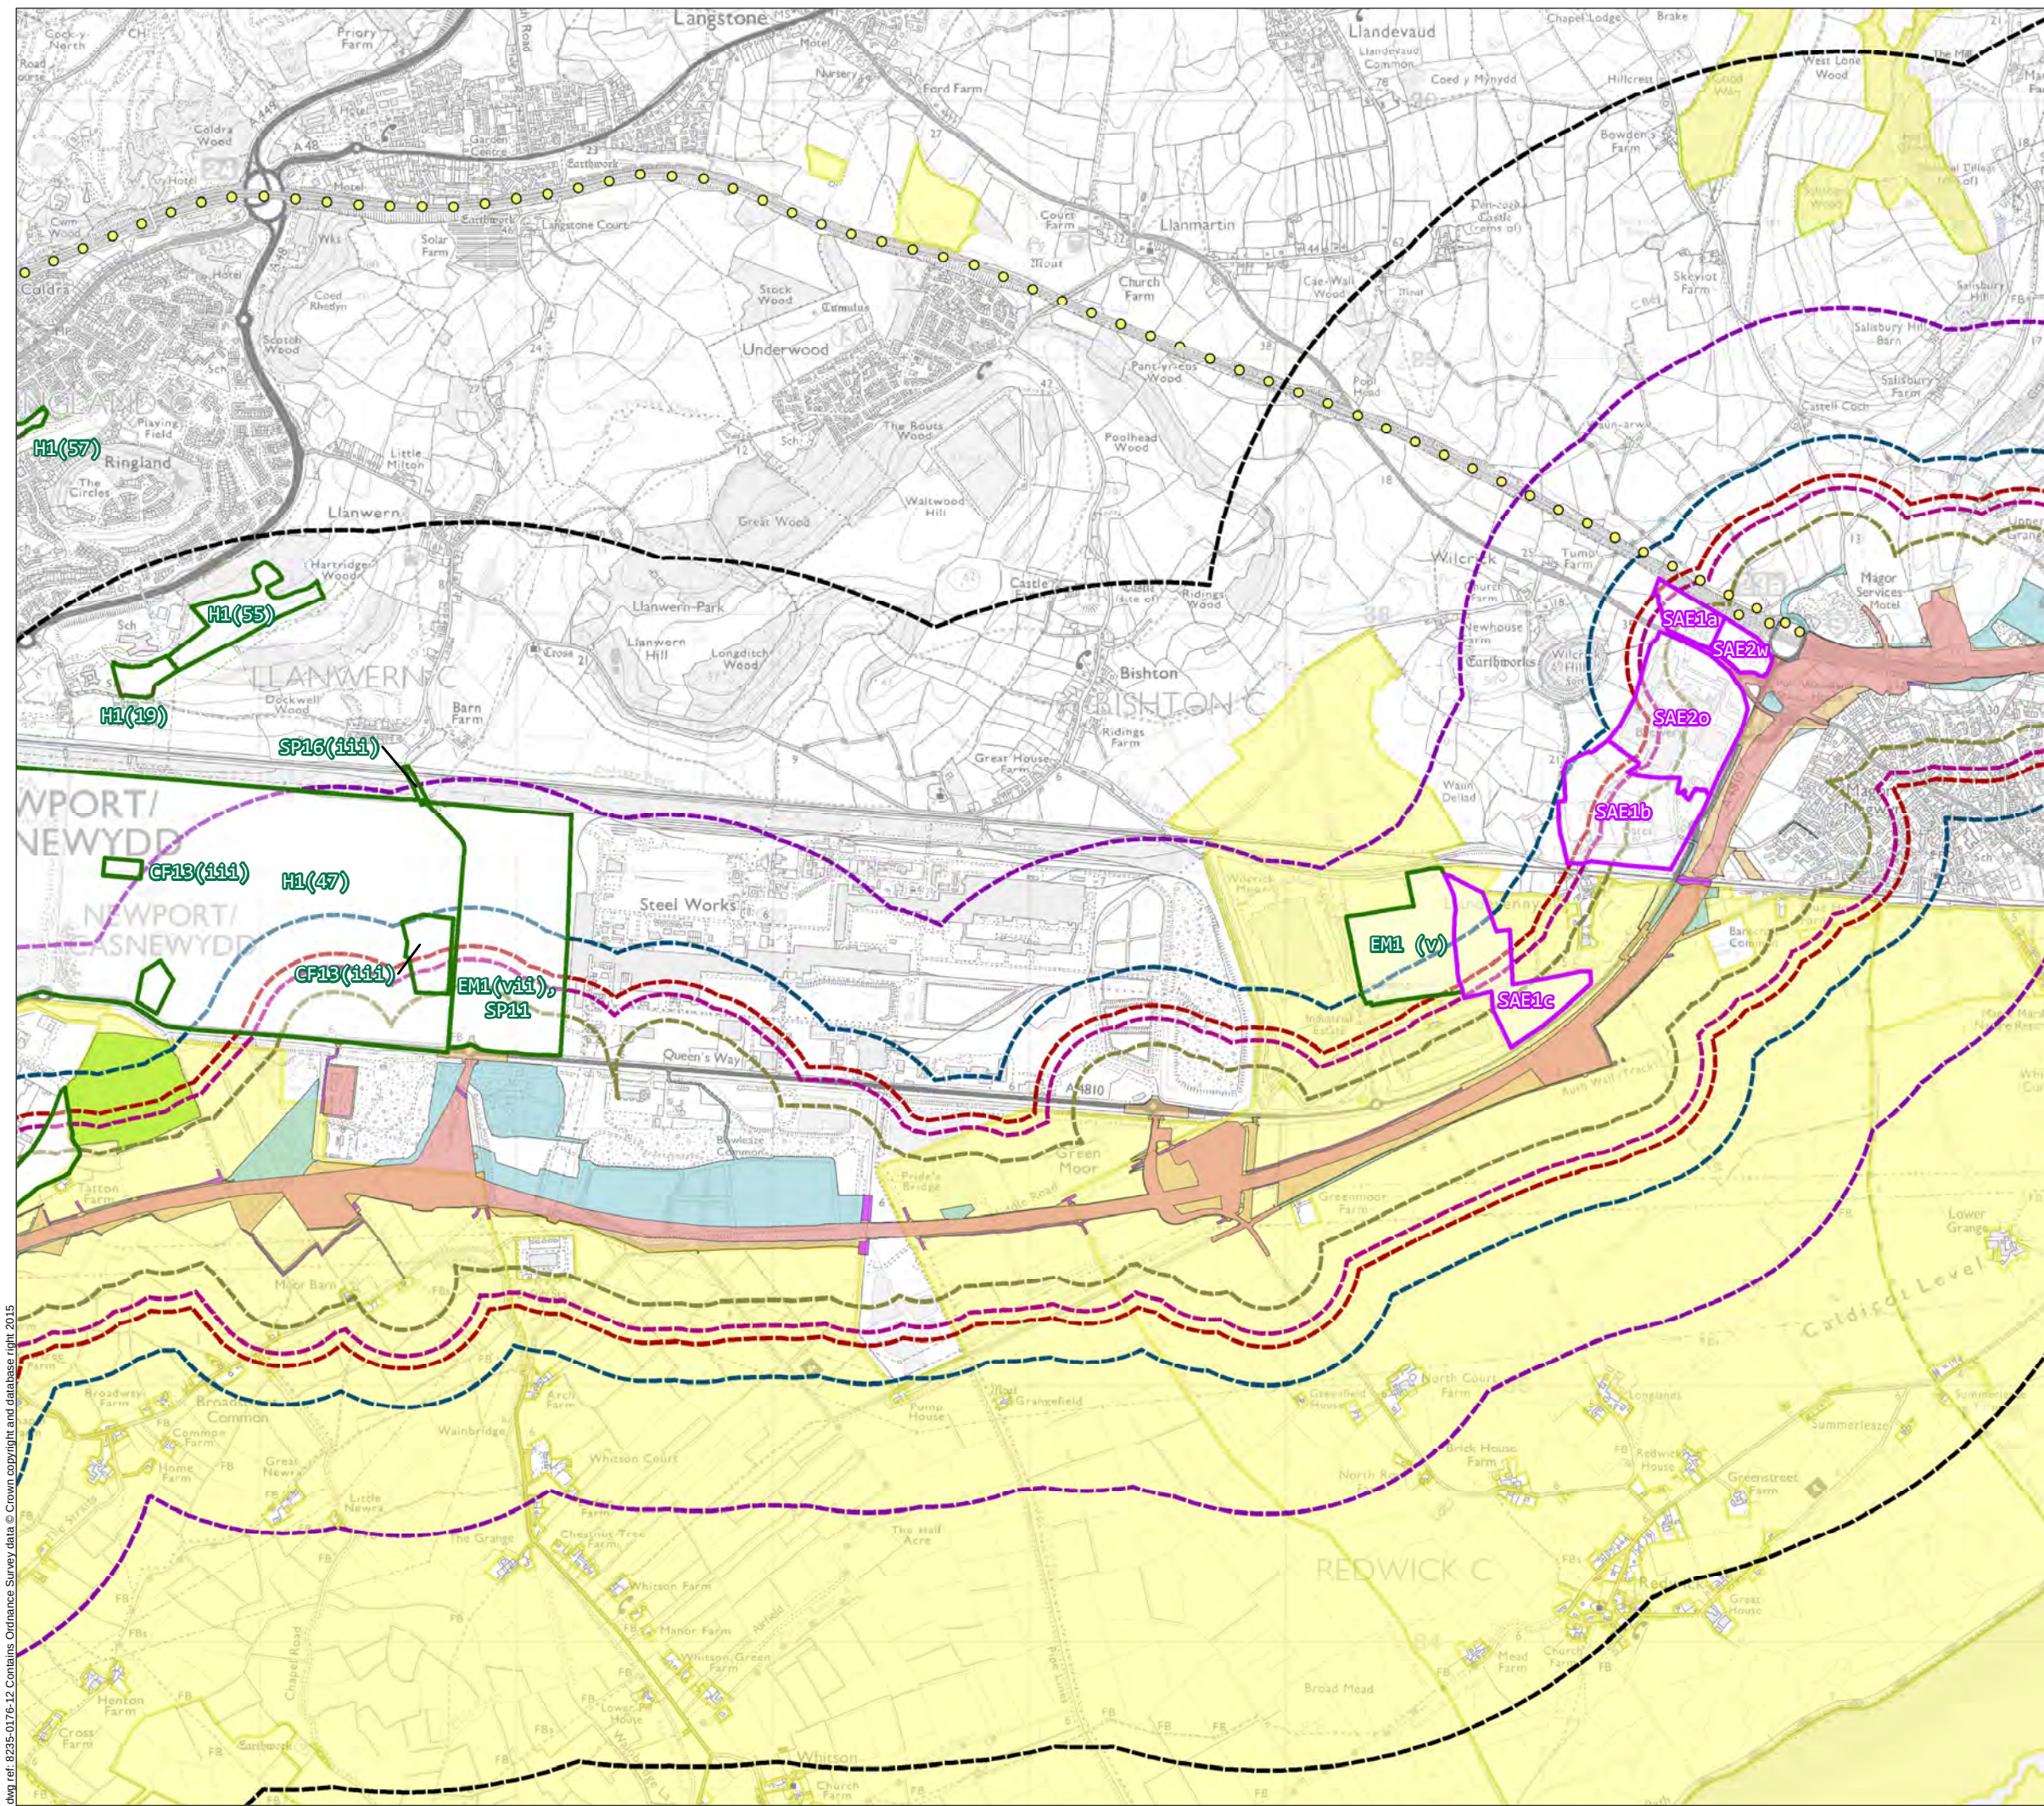

Legend

- Permanent highway land within fenceline, including water treatment areas
- Other permanent land take e.g. mitigation planting.
- Temporary construction land
- Easement only
- Ecological mitigation
- Extent of Complementary Measures on Existing M4
- 200m Buffer
- 300m Buffer
- 350m Buffer
- 500m Buffer
- 1km Buffer
- 2km Buffer
- Cardiff Local Development Plan
- Newport Local Development Plan
- Monmouthshire County Council Local Development Plan
- SSSI



Llywodraeth Cymru
Welsh Government

Environmental Statement

Allocated Sites in the Vicinity of the
New Section of Motorway


Figure: 17.2c	Revision: -
Date: March 2016	Status: AT ISSUE
Drawn: CR	Checked: RC

Scale: A3 @ 1:25,000

0 500 1,000m

N

© Crown copyright and database right 2016. Ordnance Survey 100021874. Welsh Government.
© Hafwraint a hawliau cronfa ddata'r Goron 2016. Rhif Trwydded yr Arolwg Ordnans 100021874.
dwg ref: 8235-0176-12

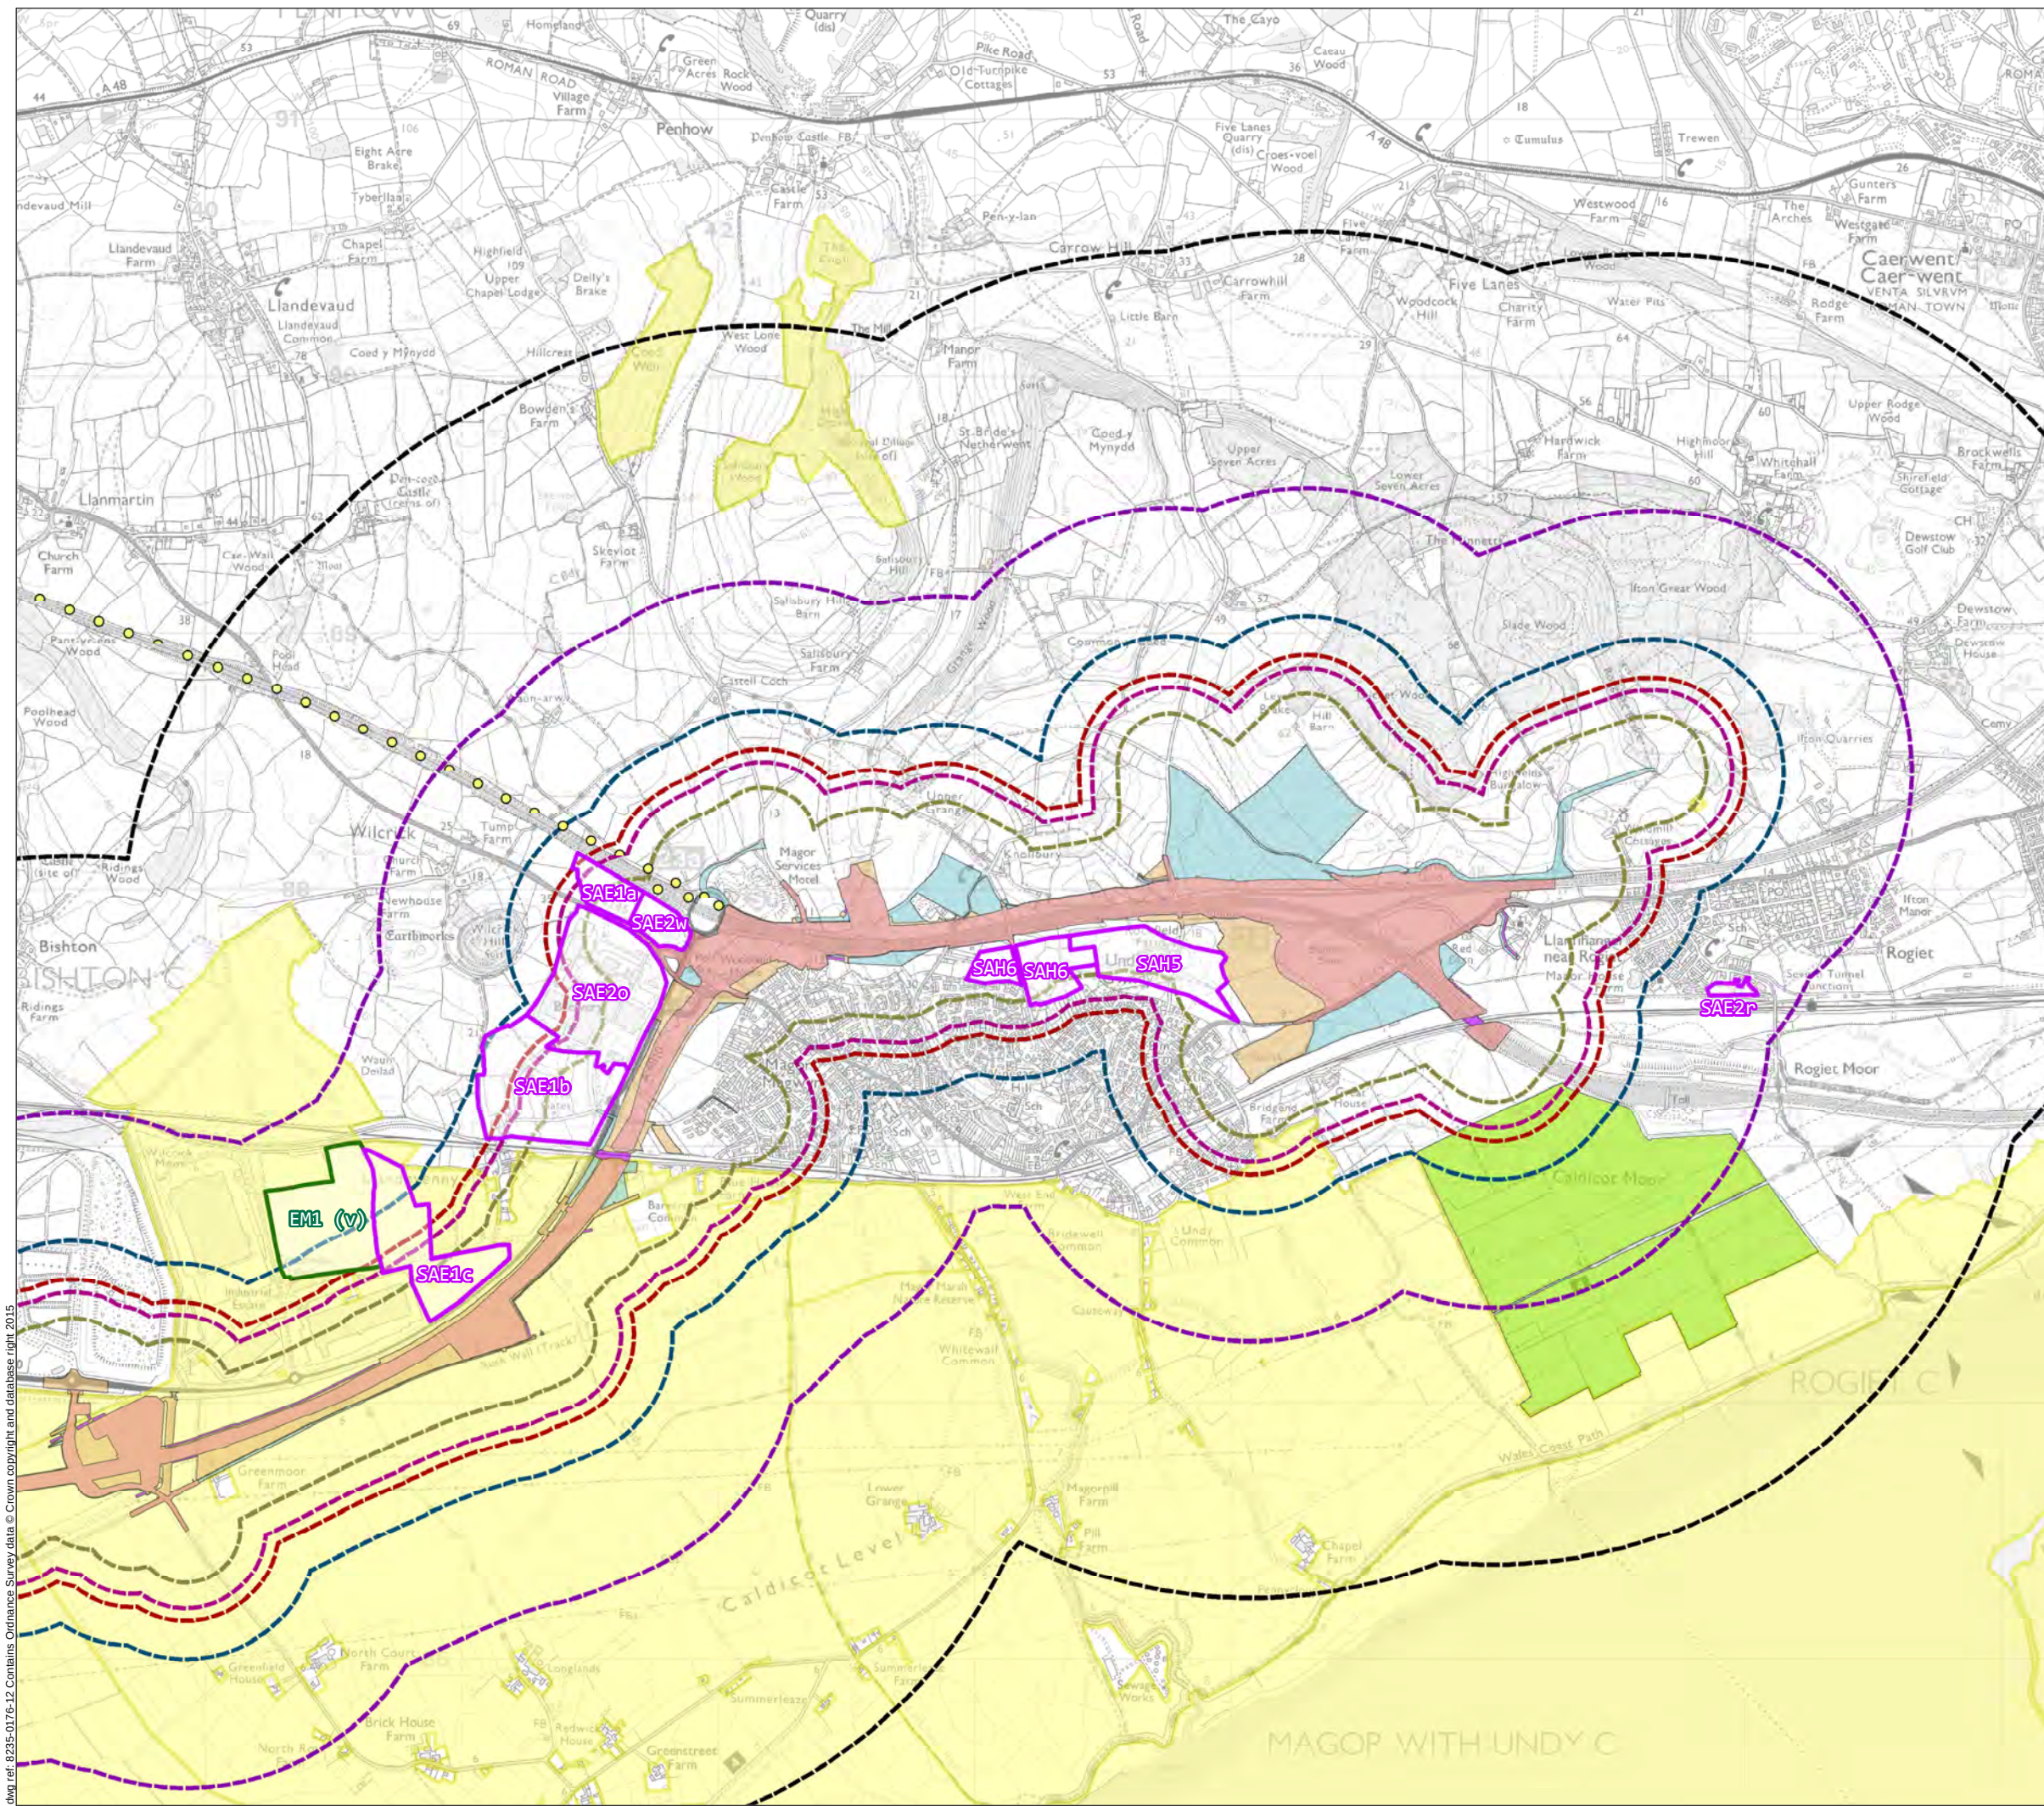

Legend

- Permanent highway land within fenceline, including water treatment areas
- Other permanent land take e.g. mitigation planting.
- Temporary construction land
- Easement only
- Ecological mitigation
- Extent of Complementary Measures on Existing M4
- 200m Buffer
- 300m Buffer
- 350m Buffer
- 500m Buffer
- 1km Buffer
- 2km Buffer
- Cardiff Local Development Plan
- Newport Local Development Plan
- Monmouthshire County Council Local Development Plan
- SSSI

Llywodraeth Cymru
Welsh Government

Environmental Statement

Allocated Sites in the Vicinity of the
New Section of Motorway

Figure: 17.2d	Revision: -
Date: March 2016	Status: AT ISSUE
Drawn: CR	Checked: RC

Scale: A3 @ 1:25,000

0 500 1,000m

N

© Crown copyright and database right 2016. Ordnance Survey 100021874. Welsh Government.
© Hawffraint a hawliau cronfa ddata'r Goron 2016. Rhif Trwydded yr Arolwg Ordnans 100021874.

dwg ref: 8235-0176-12