



dwg ref: 8235-0426-07 Contains Ordnance Survey data © Crown copyright and database right 2015

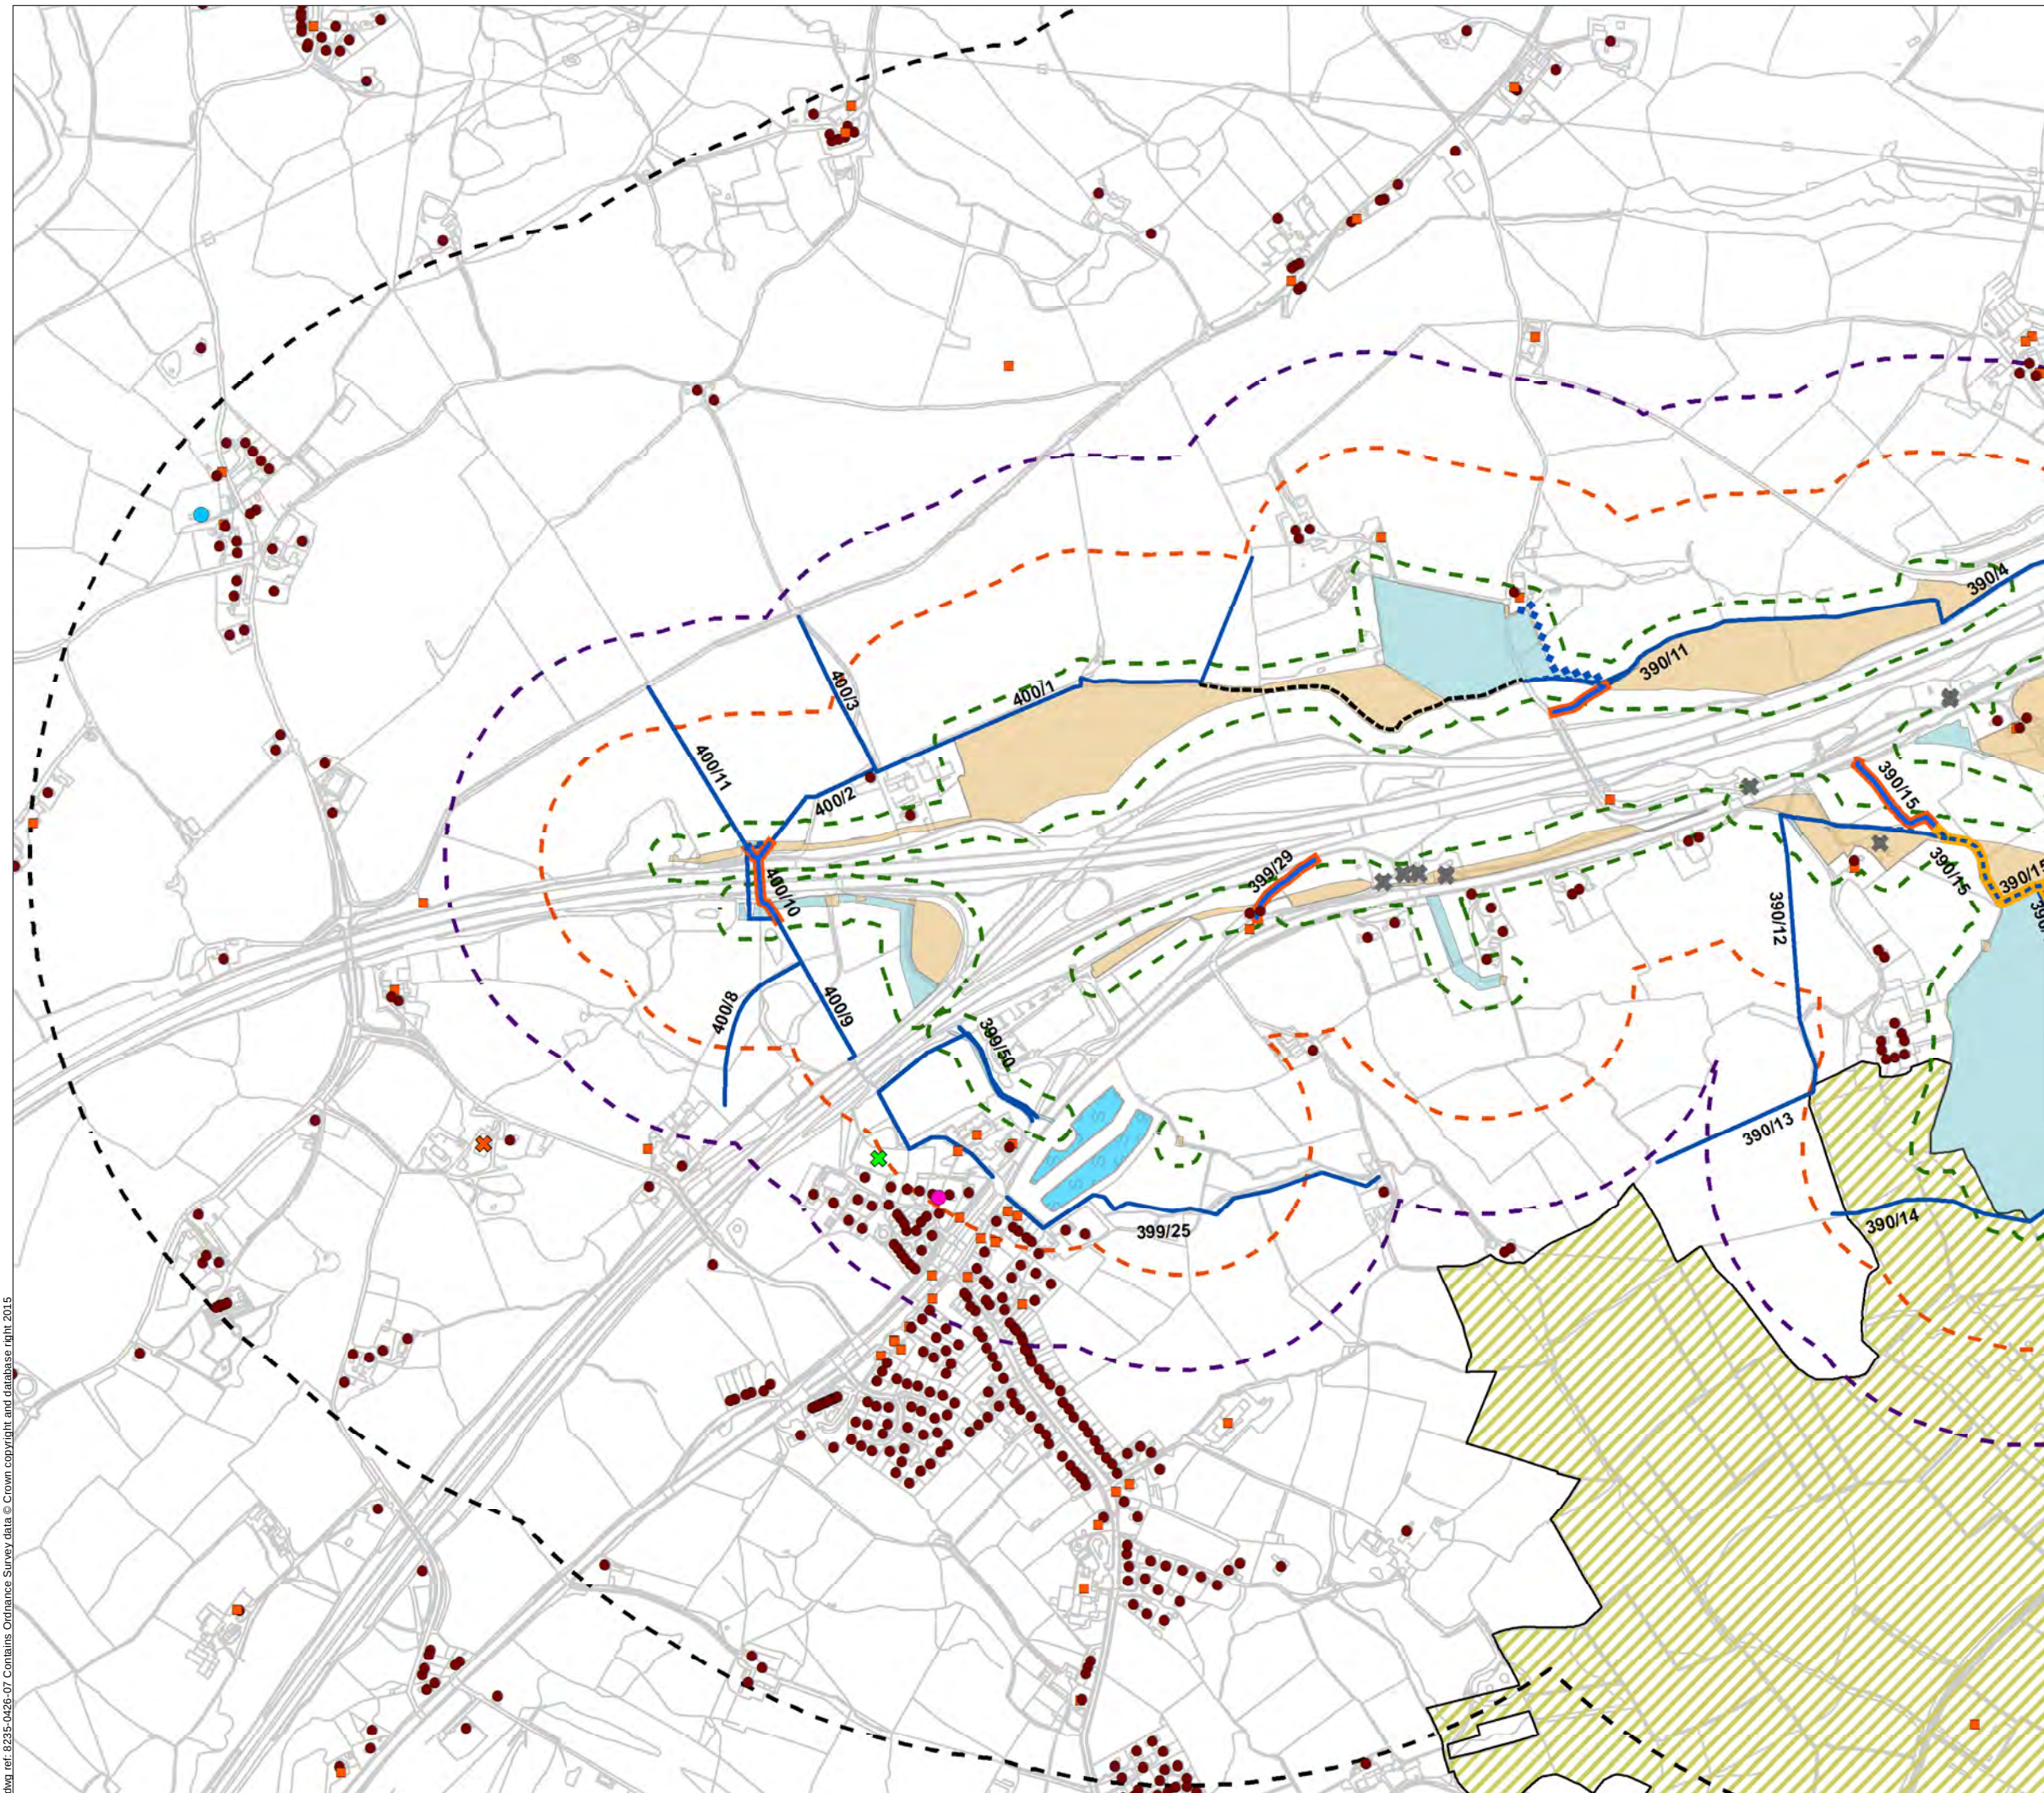

Legend

- Other permanent land take e.g. mitigation planting.
- Temporary construction land
- Reed bed; Storage lagoons; Water treatment areas
- 30m Buffer from Construction Scheme
- 200m Buffer from Construction Scheme
- 350m Buffer from Construction Scheme
- 1km Buffer from Construction Scheme
- Site of Special Scientific Interest
- Residential buildings to be demolished
- Residential Properties
- Commercial Properties
- Place of Worship
- Indoor / Outdoor Leisure / Sporting Activity / Centre
- Park
- No change in Public Right of Way (PRoW)
- PRoW permanently stopped up
- PRoW permanently diverted
- PRoW temporarily stopped up during construction
- PRoW temporary diversion during construction
- New public footpath

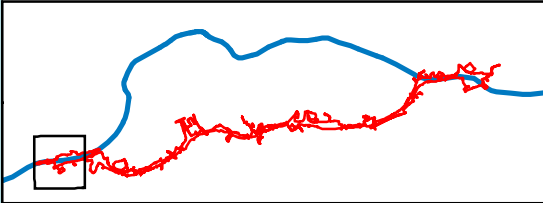


Environmental Statement


Closest Receptors- Construction

Figure: 17.3a	Revision: -
Date: March 2016	Status: AT ISSUE
Drawn: CR	Checked: ES



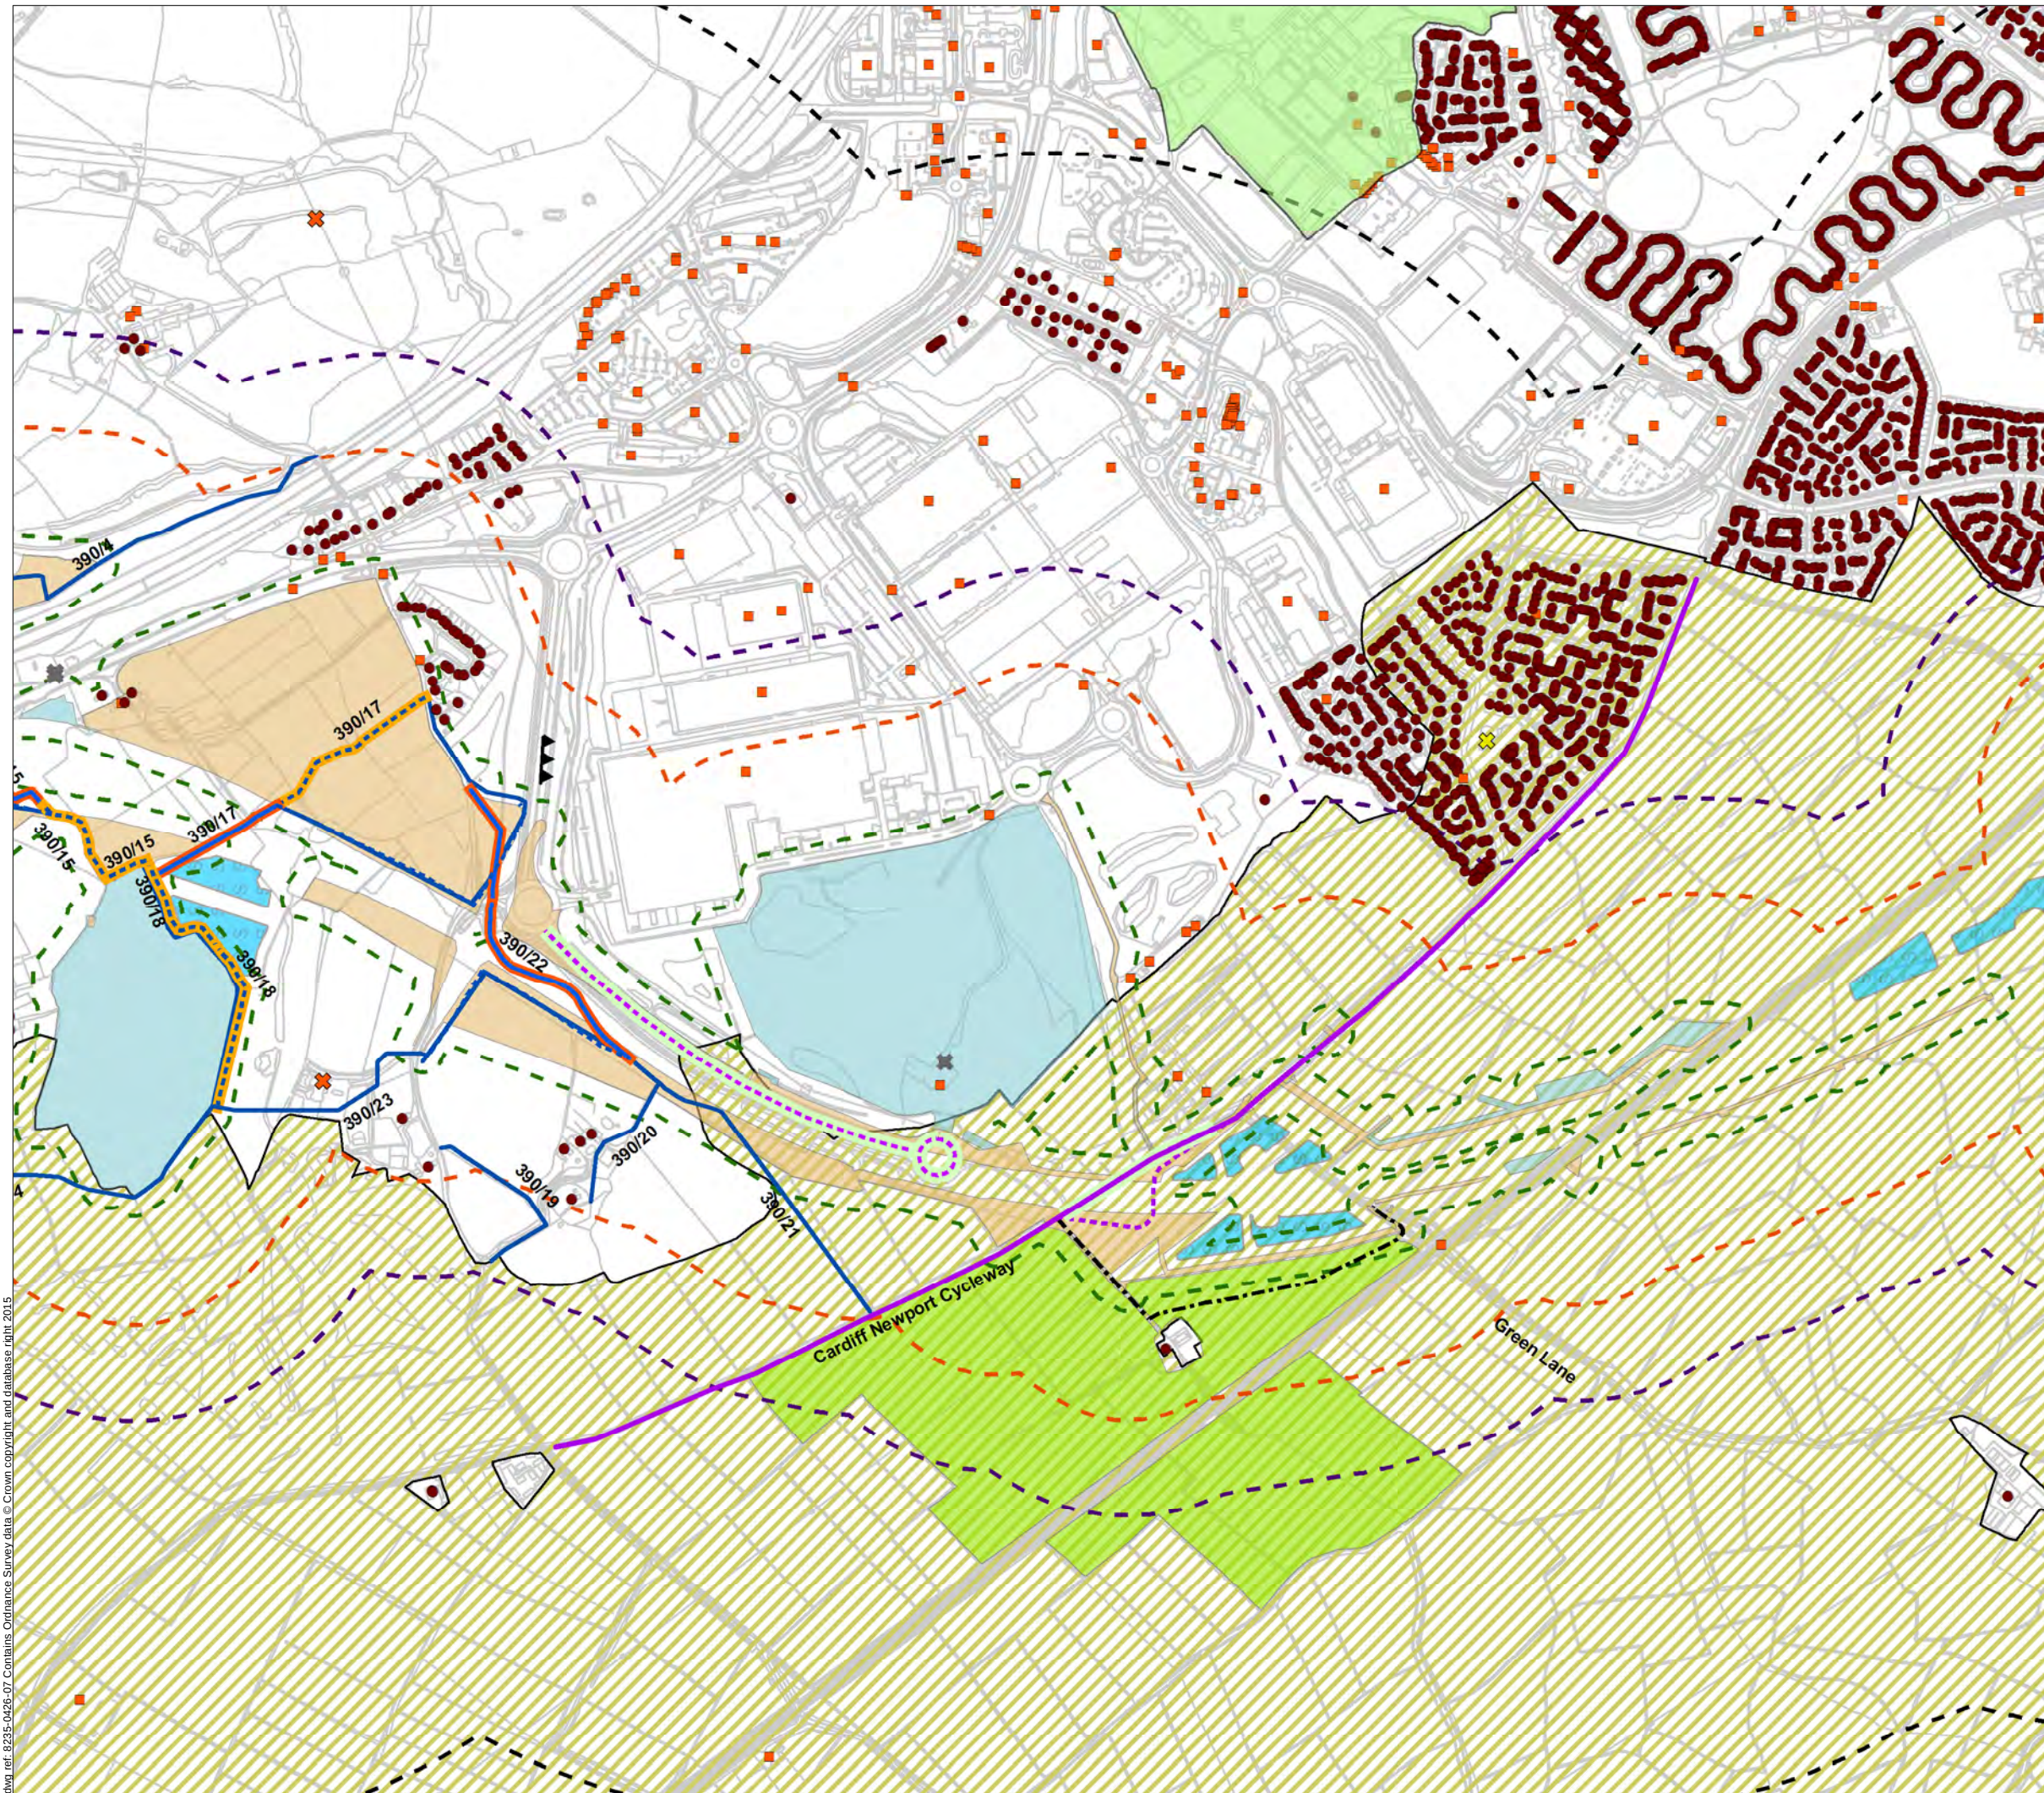


- Legend**
- Other permanent land take e.g. mitigation planting.
 - Temporary construction land
 - Ecological mitigation
 - Reed bed; Storage lagoons; Water treatment areas
 - 30m Buffer from Construction Scheme
 - 200m Buffer from Construction Scheme
 - 350m Buffer from Construction Scheme
 - 1km Buffer from Construction Scheme
 - Site of Special Scientific Interest
 - Parks and Gardens
 - Residential buildings to be demolished
 - Residential Properties
 - Commercial Properties
 - Indoor / Outdoor Leisure / Sporting Activity / Centre
 - Play area, recreation ground, or playing field
 - No change in Public Right of Way (PRoW)
 - PRoW permanently stopped up
 - PRoW permanently diverted
 - PRoW temporarily stopped up during construction
 - Other route used by Non Motorised User (NMU) stopped up
 - Other NMU route diversion
 - Cycle routes and other routes used by NMUs
 - New public bridleway
 - Improved Highway

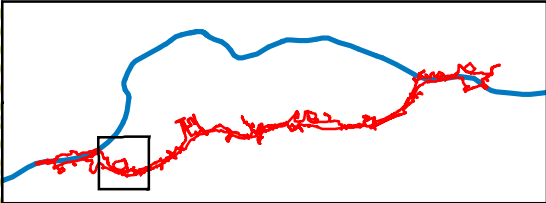


Environmental Statement


Closest Receptors- Construction

Figure: 17.3b	Revision: -
Date: March 2016	Status: AT ISSUE
Drawn: CR	Checked: ES

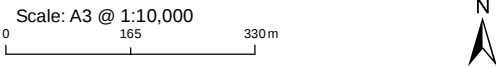

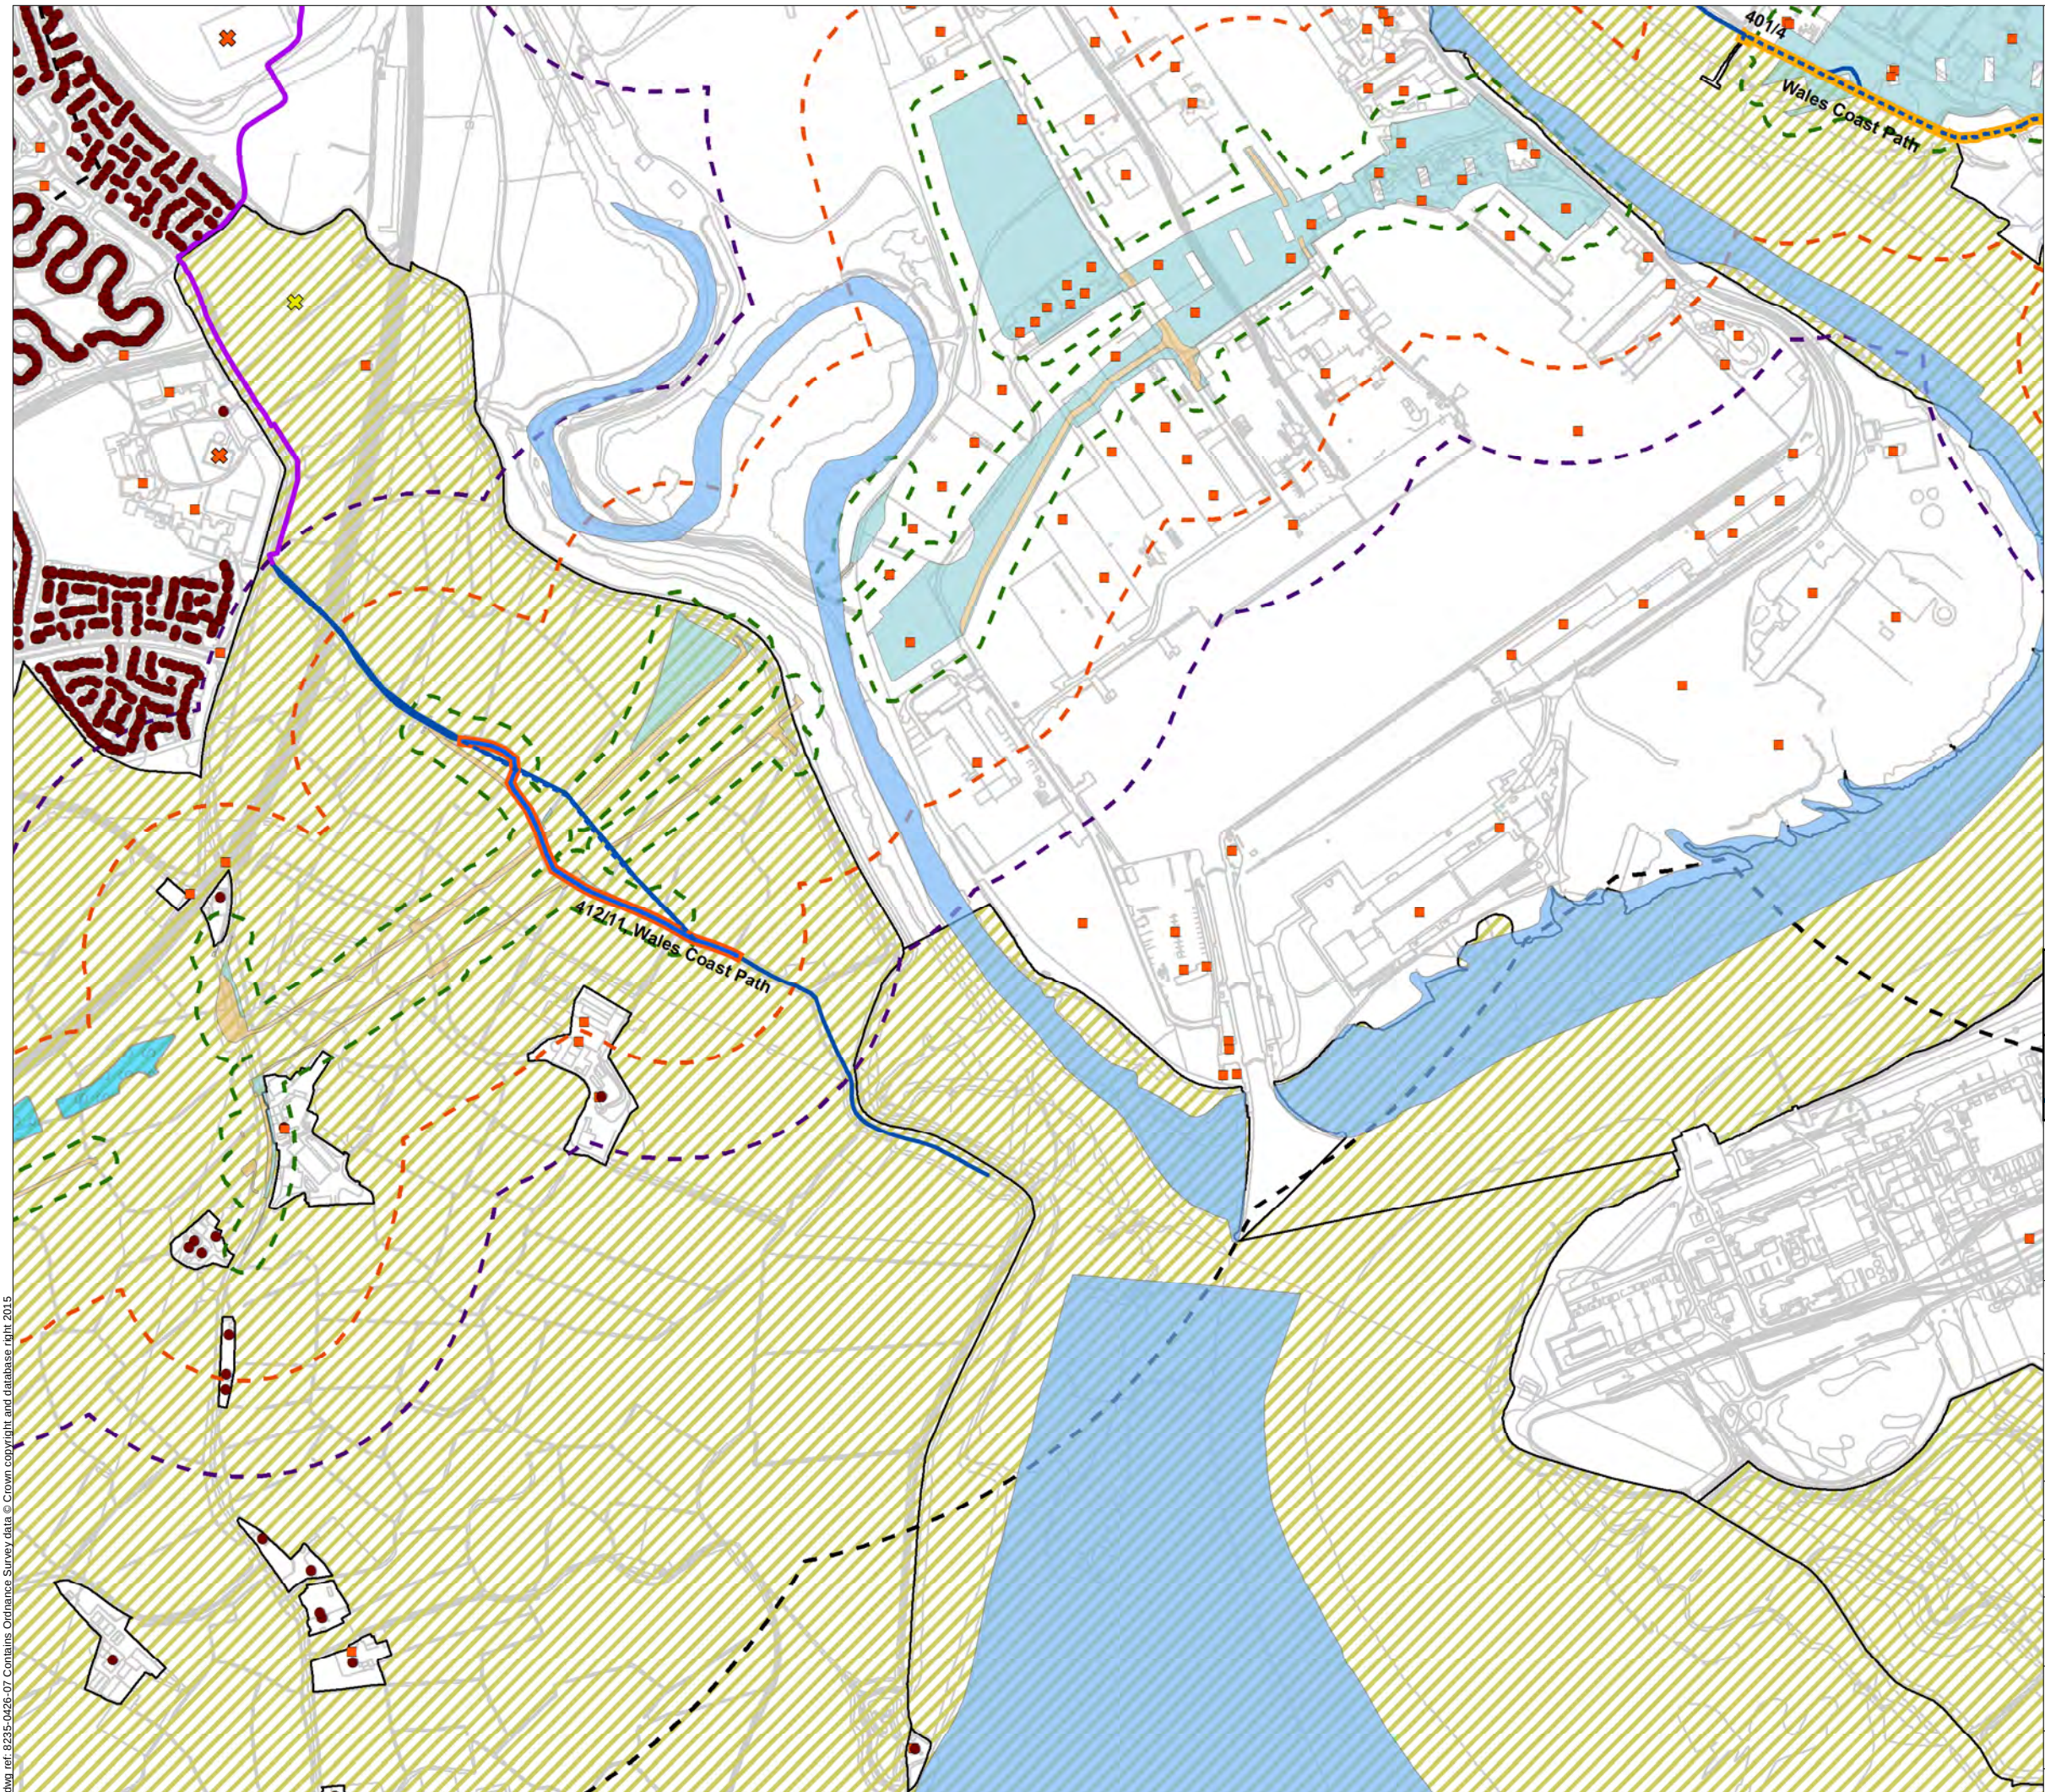

- Legend**
- Other permanent land take e.g. mitigation planting.
 - Temporary construction land
 - Reed bed; Storage lagoons; Water treatment areas
 - 30m Buffer from Construction Scheme
 - 200m Buffer from Construction Scheme
 - 350m Buffer from Construction Scheme
 - 1km Buffer from Construction Scheme
 - Site of Special Scientific Interest
 - Registered Commonland
 - Residential Properties
 - Commercial Properties
 - Indoor / Outdoor Leisure / Sporting Activity / Centre
 - Play area, recreation ground, or playing field
 - No change in Public Right of Way (PRoW)
 - PRoW permanently stopped up
 - PRoW permanently diverted
 - PRoW temporarily stopped up during construction
 - Cycle routes and other routes used by NMUs

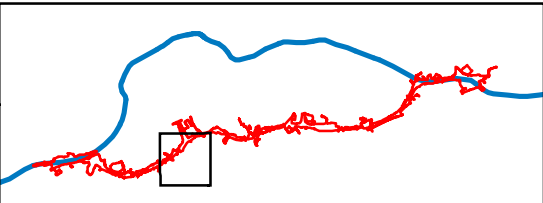


Llywodraeth Cymru
Welsh Government

Environmental Statement


Closest Receptors- Construction

Figure: 17.3C	Revision: -
Date: March 2016	Status: AT ISSUE
Drawn: CR	Checked: ES



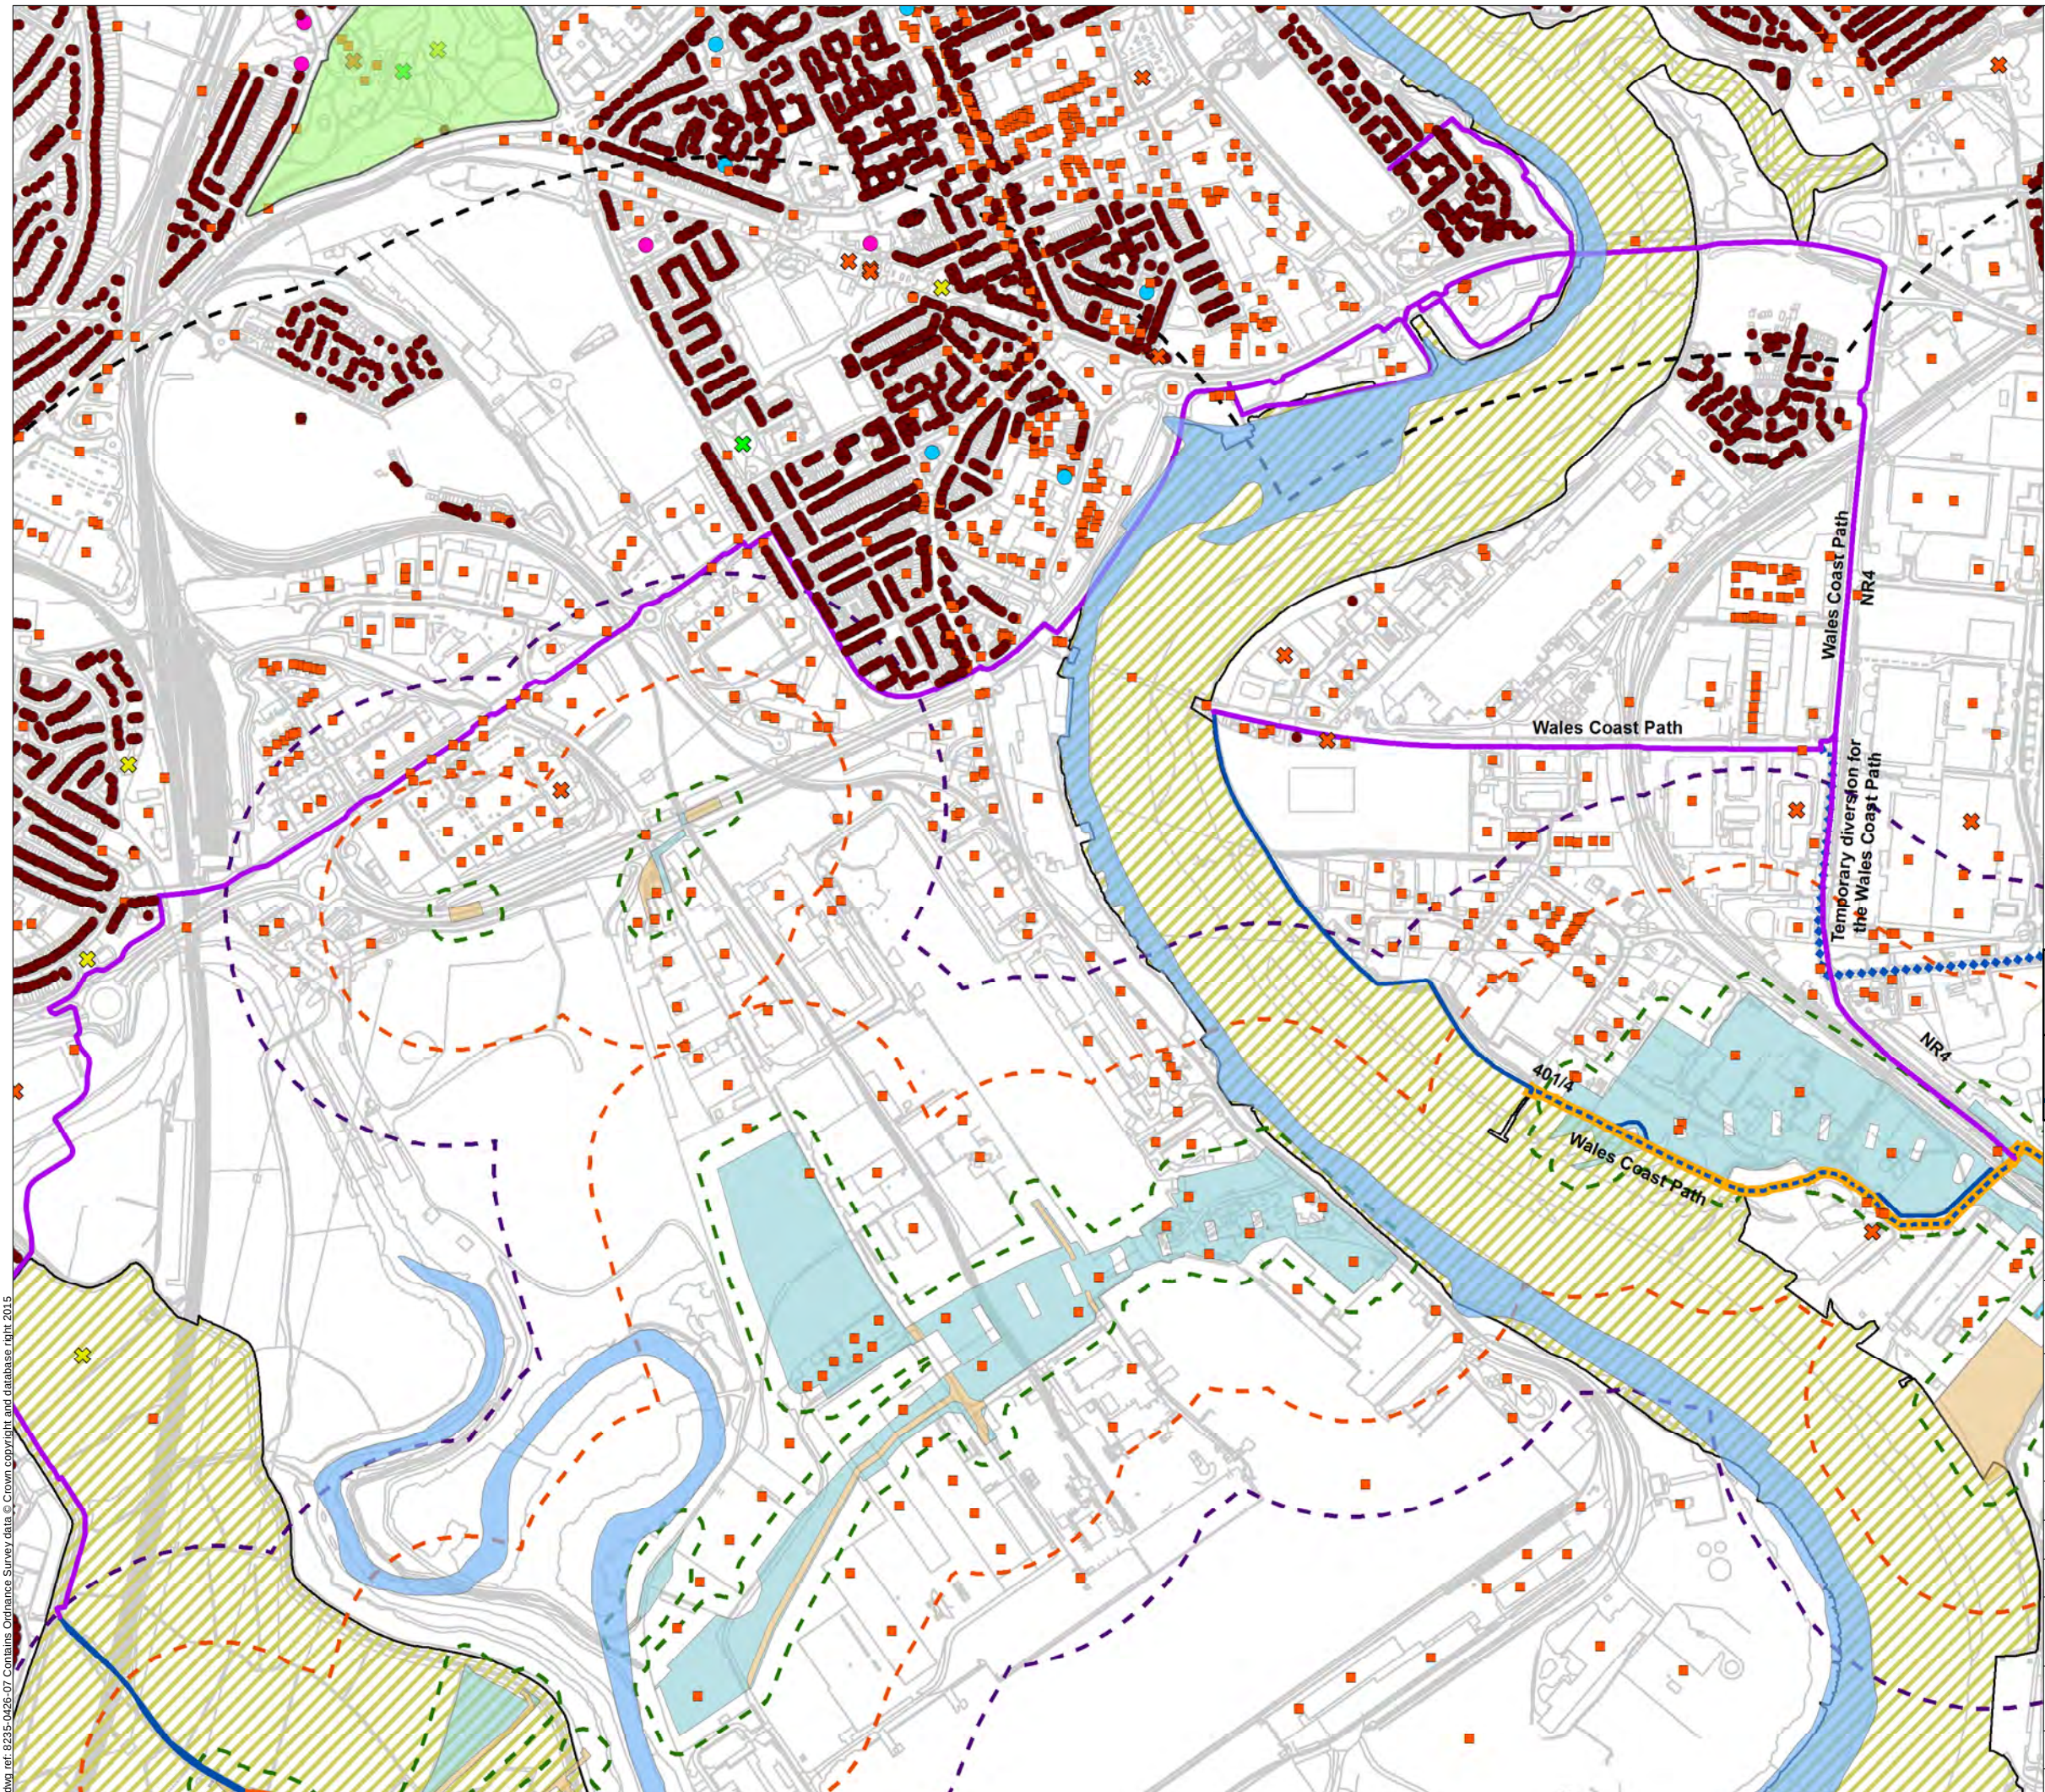

- Legend**
- Other permanent land take e.g. mitigation planting.
 - Temporary construction land
 - Reed bed; Storage lagoons; Water treatment areas
 - 30m Buffer from Construction Scheme
 - 200m Buffer from Construction Scheme
 - 350m Buffer from Construction Scheme
 - 1km Buffer from Construction Scheme
 - Site of Special Scientific Interest
 - Registered Commonland
 - Parks and Gardens
 - Residential Properties
 - Commercial Properties
 - Place of Worship
 - Care / Nursing Home
 - Indoor / Outdoor Leisure / Sporting Activity / Centre
 - Park
 - Play area, recreation ground, or playing field
 - No change in Public Right of Way (PRoW)
 - PRoW temporarily stopped up during construction
 - PRoW temporary diversion during construction
 - Cycle routes and other routes used by NMUs

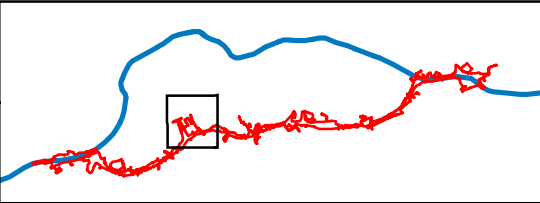


Environmental Statement

Closest Receptors- Construction


Figure: 17.3d	Revision: -
Date: March 2016	Status: AT ISSUE
Drawn: CR	Checked: ES



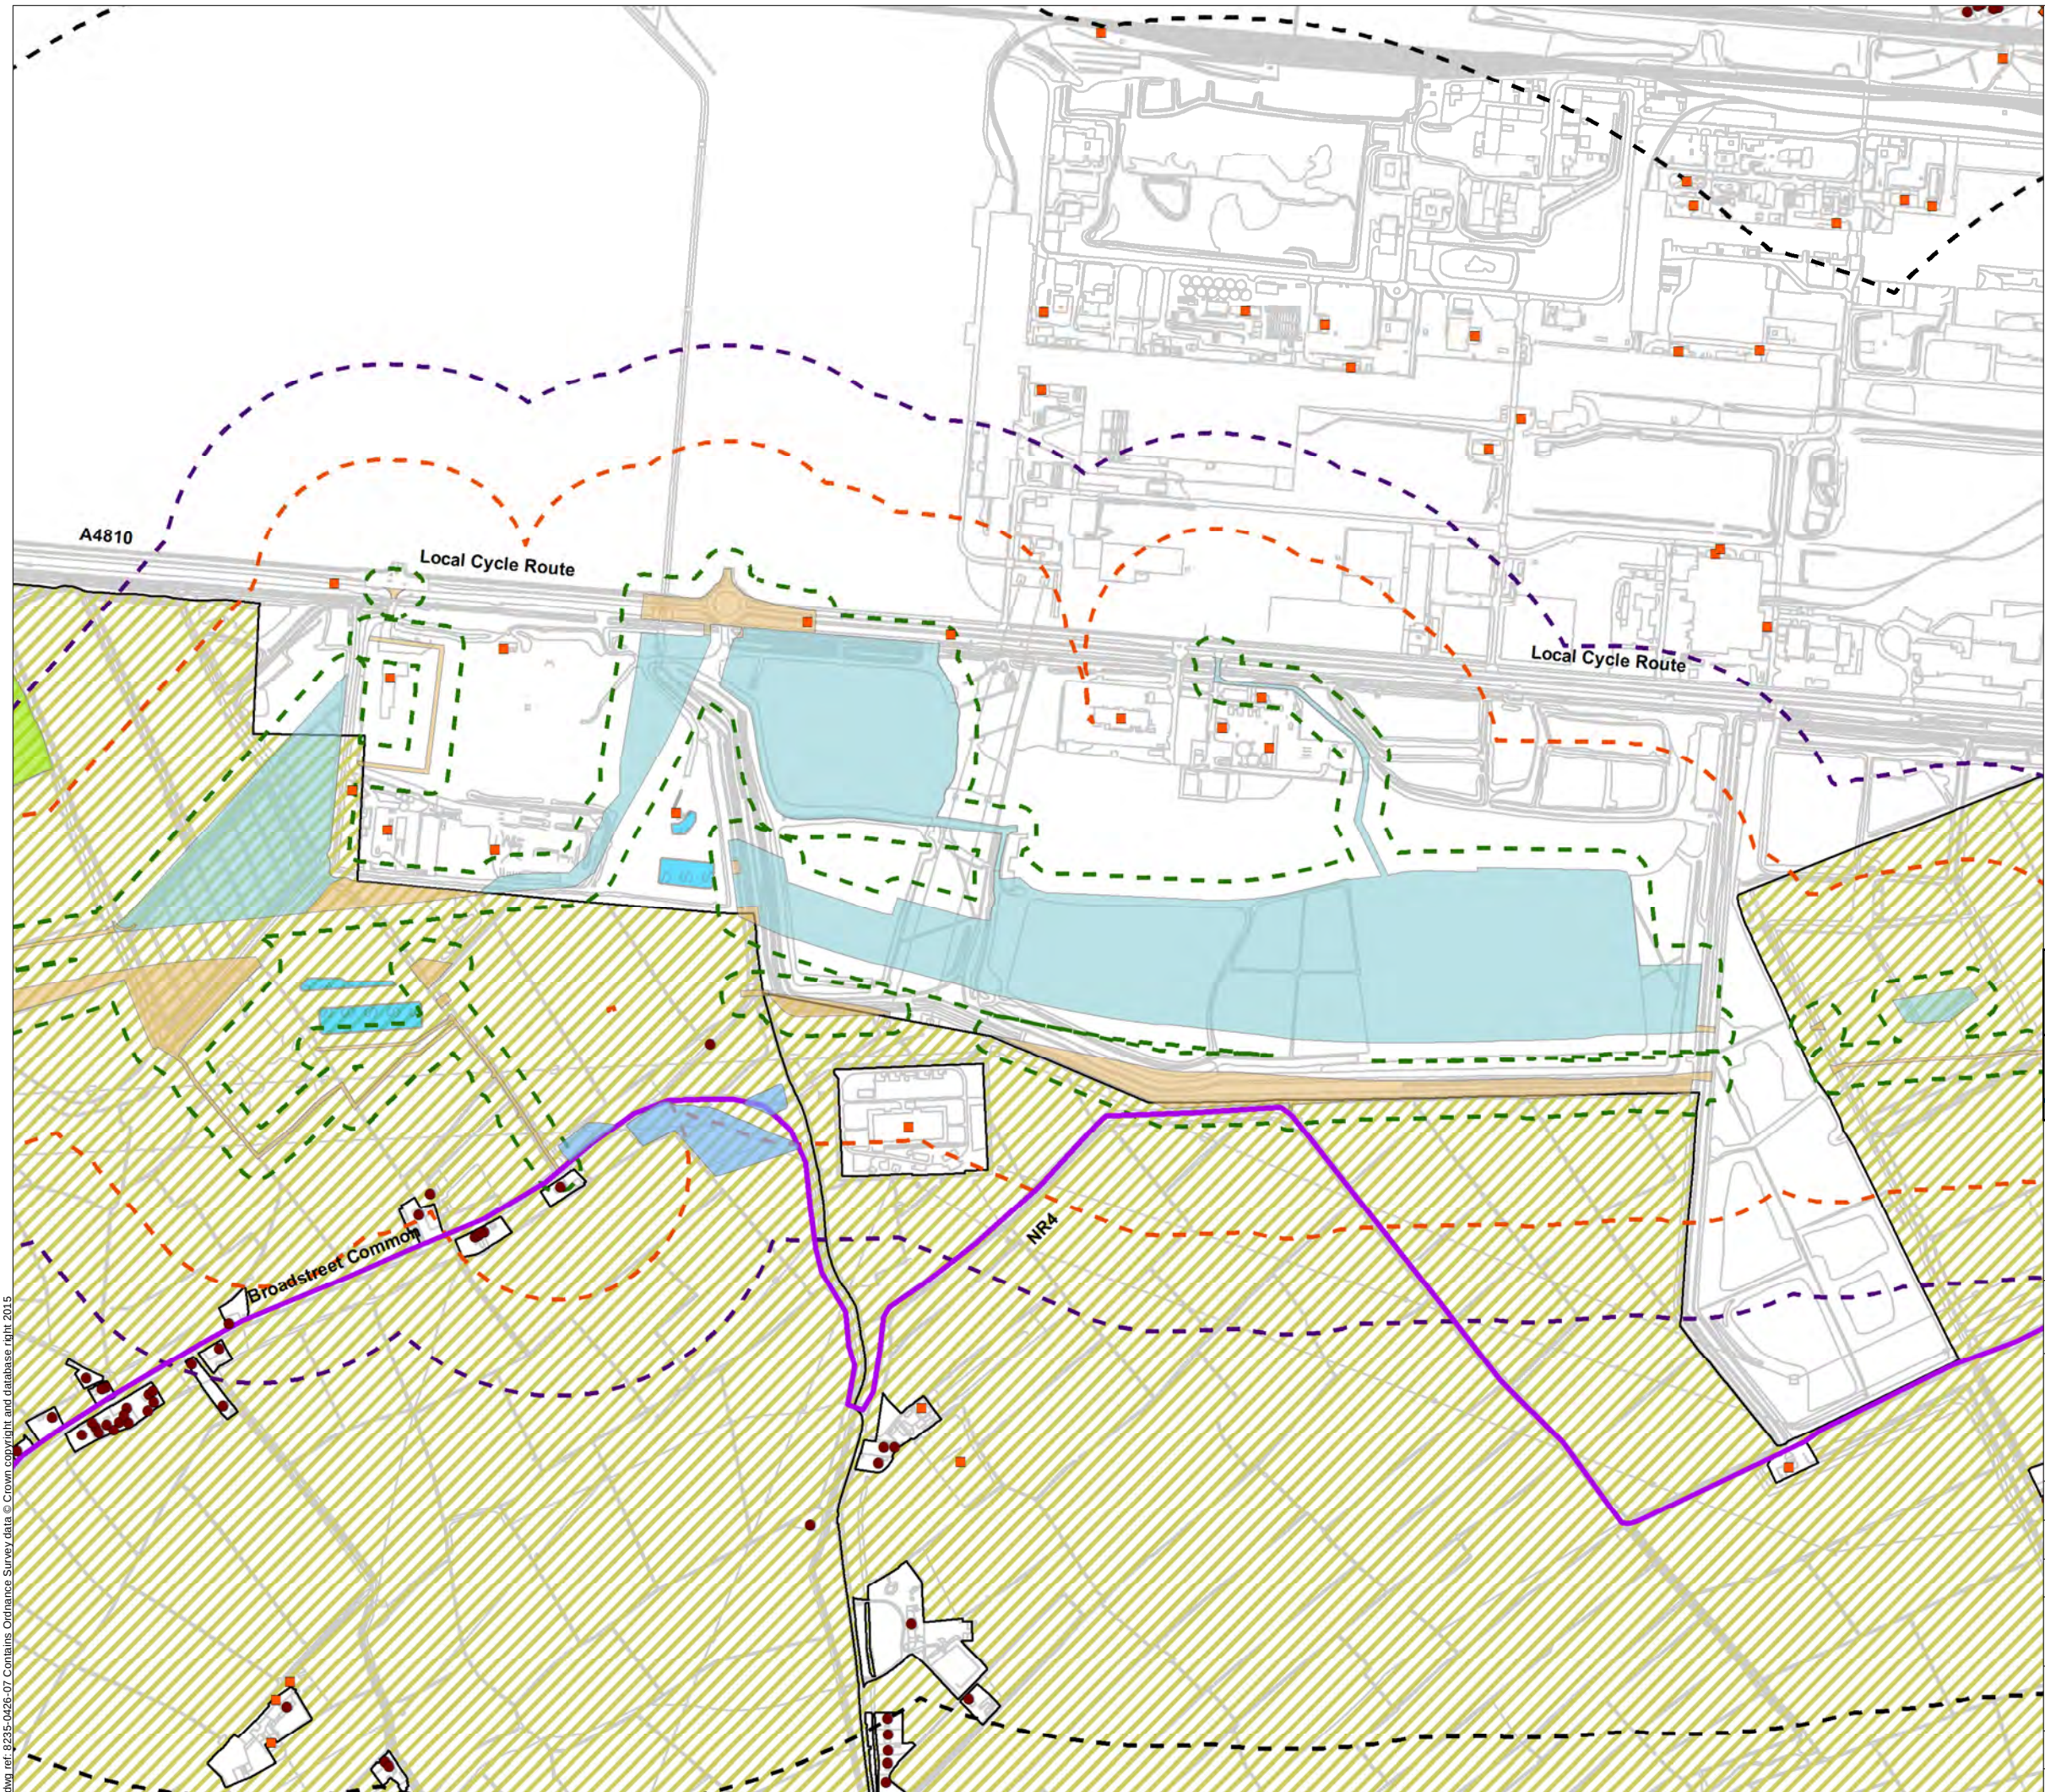

Legend

- Other permanent land take e.g. mitigation planting.
- Temporary construction land
- Ecological mitigation
- Reed bed; Storage lagoons; Water treatment areas
- 30m Buffer from Construction Scheme
- 200m Buffer from Construction Scheme
- 350m Buffer from Construction Scheme
- 1km Buffer from Construction Scheme
- Site of Special Scientific Interest
- Registered Commonland
- Residential Properties
- Commercial Properties
- Indoor / Outdoor Leisure / Sporting Activity / Centre
- Cycle routes and other routes used by NMUs

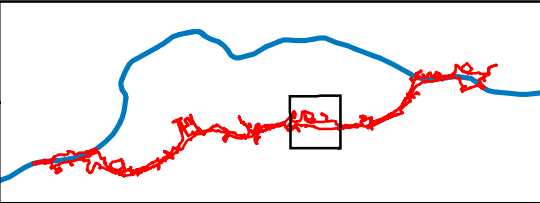


Llywodraeth Cymru
Welsh Government

Environmental Statement


Closest Receptors- Construction

Figure: 17.3e	Revision: -
Date: March 2016	Status: AT ISSUE
Drawn: CR	Checked: ES



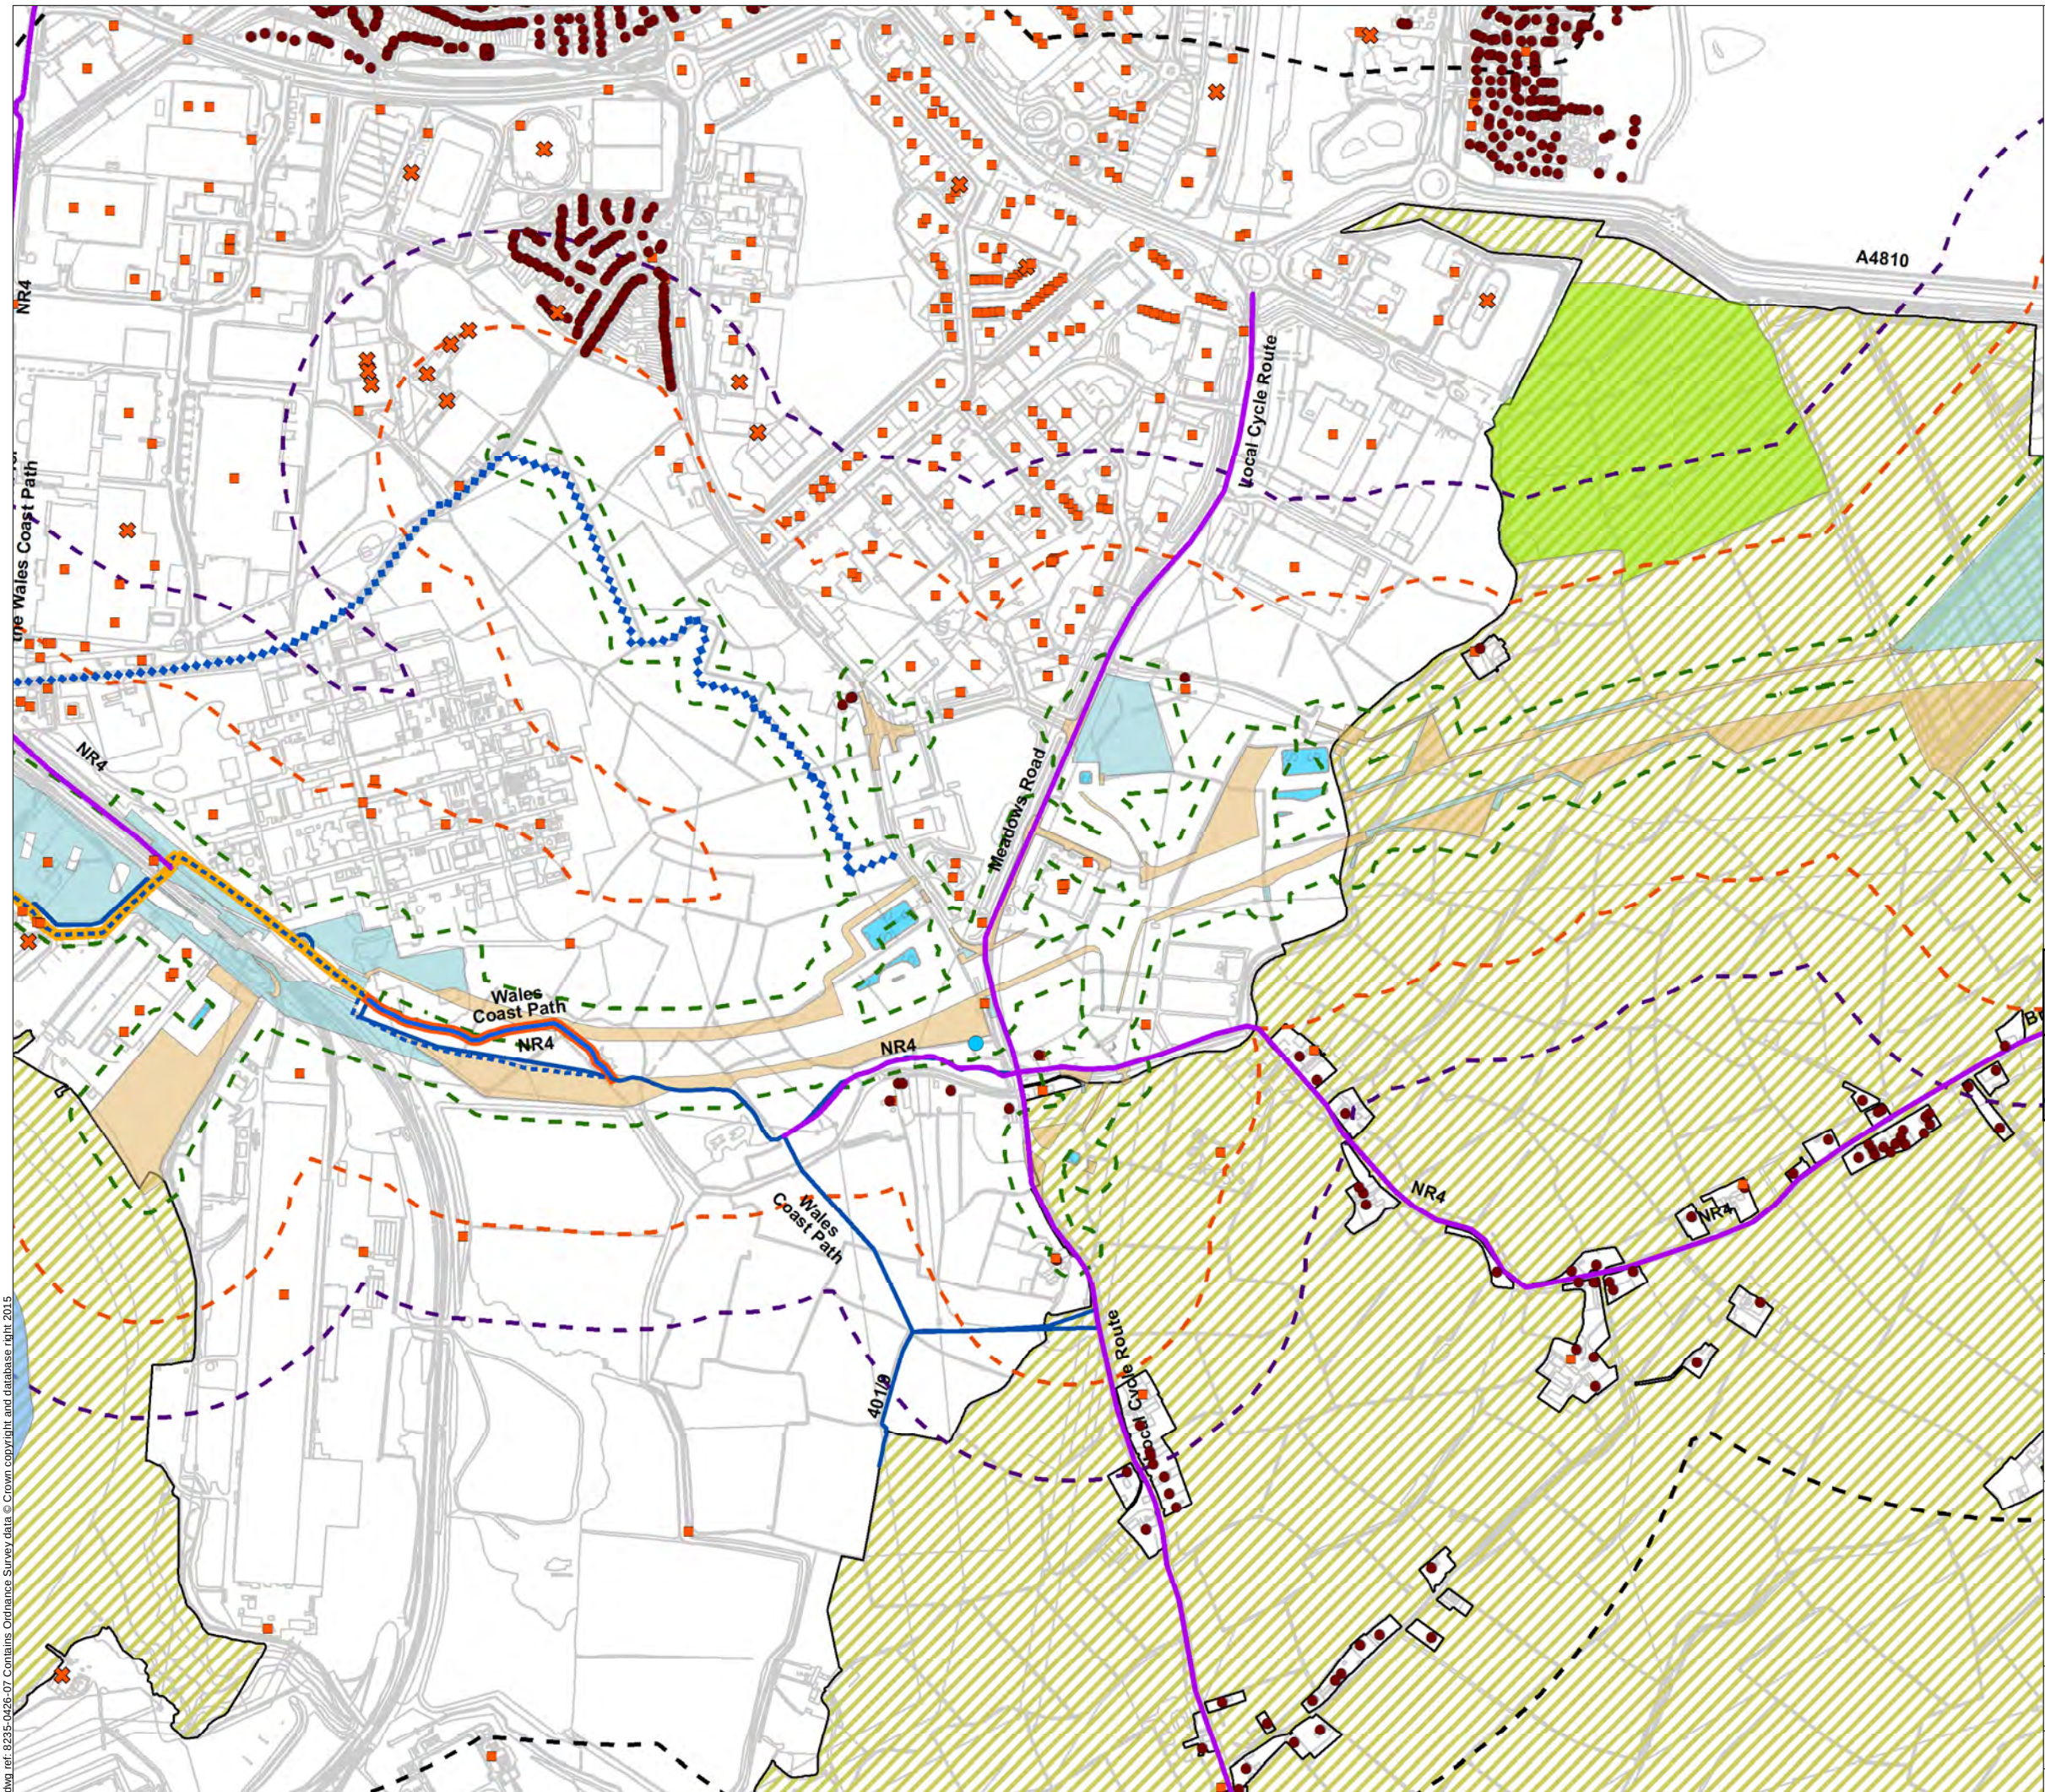

- Legend**
- Other permanent land take e.g. mitigation planting.
 - Temporary construction land
 - Ecological mitigation
 - Reed bed; Storage lagoons; Water treatment areas
 - 30m Buffer from Construction Scheme
 - 200m Buffer from Construction Scheme
 - 350m Buffer from Construction Scheme
 - 1km Buffer from Construction Scheme
 - Site of Special Scientific Interest
 - Registered Commonland
 - Residential Properties
 - Commercial Properties
 - Place of Worship
 - Indoor / Outdoor Leisure / Sporting Activity / Centre
 - No change in Public Right of Way (PRoW)
 - PRoW permanently stopped up
 - PRoW permanently diverted
 - PRoW temporarily stopped up during construction
 - PRoW temporary diversion during construction
 - Cycle routes and other routes used by NMUs

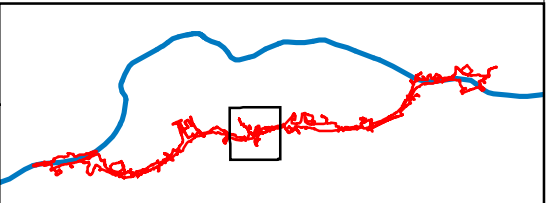


Llywodraeth Cymru
Welsh Government

Environmental Statement

Closest Receptors- Construction


Figure: 17.3f	Revision: -
Date: March 2016	Status: AT ISSUE
Drawn: CR	Checked: ES



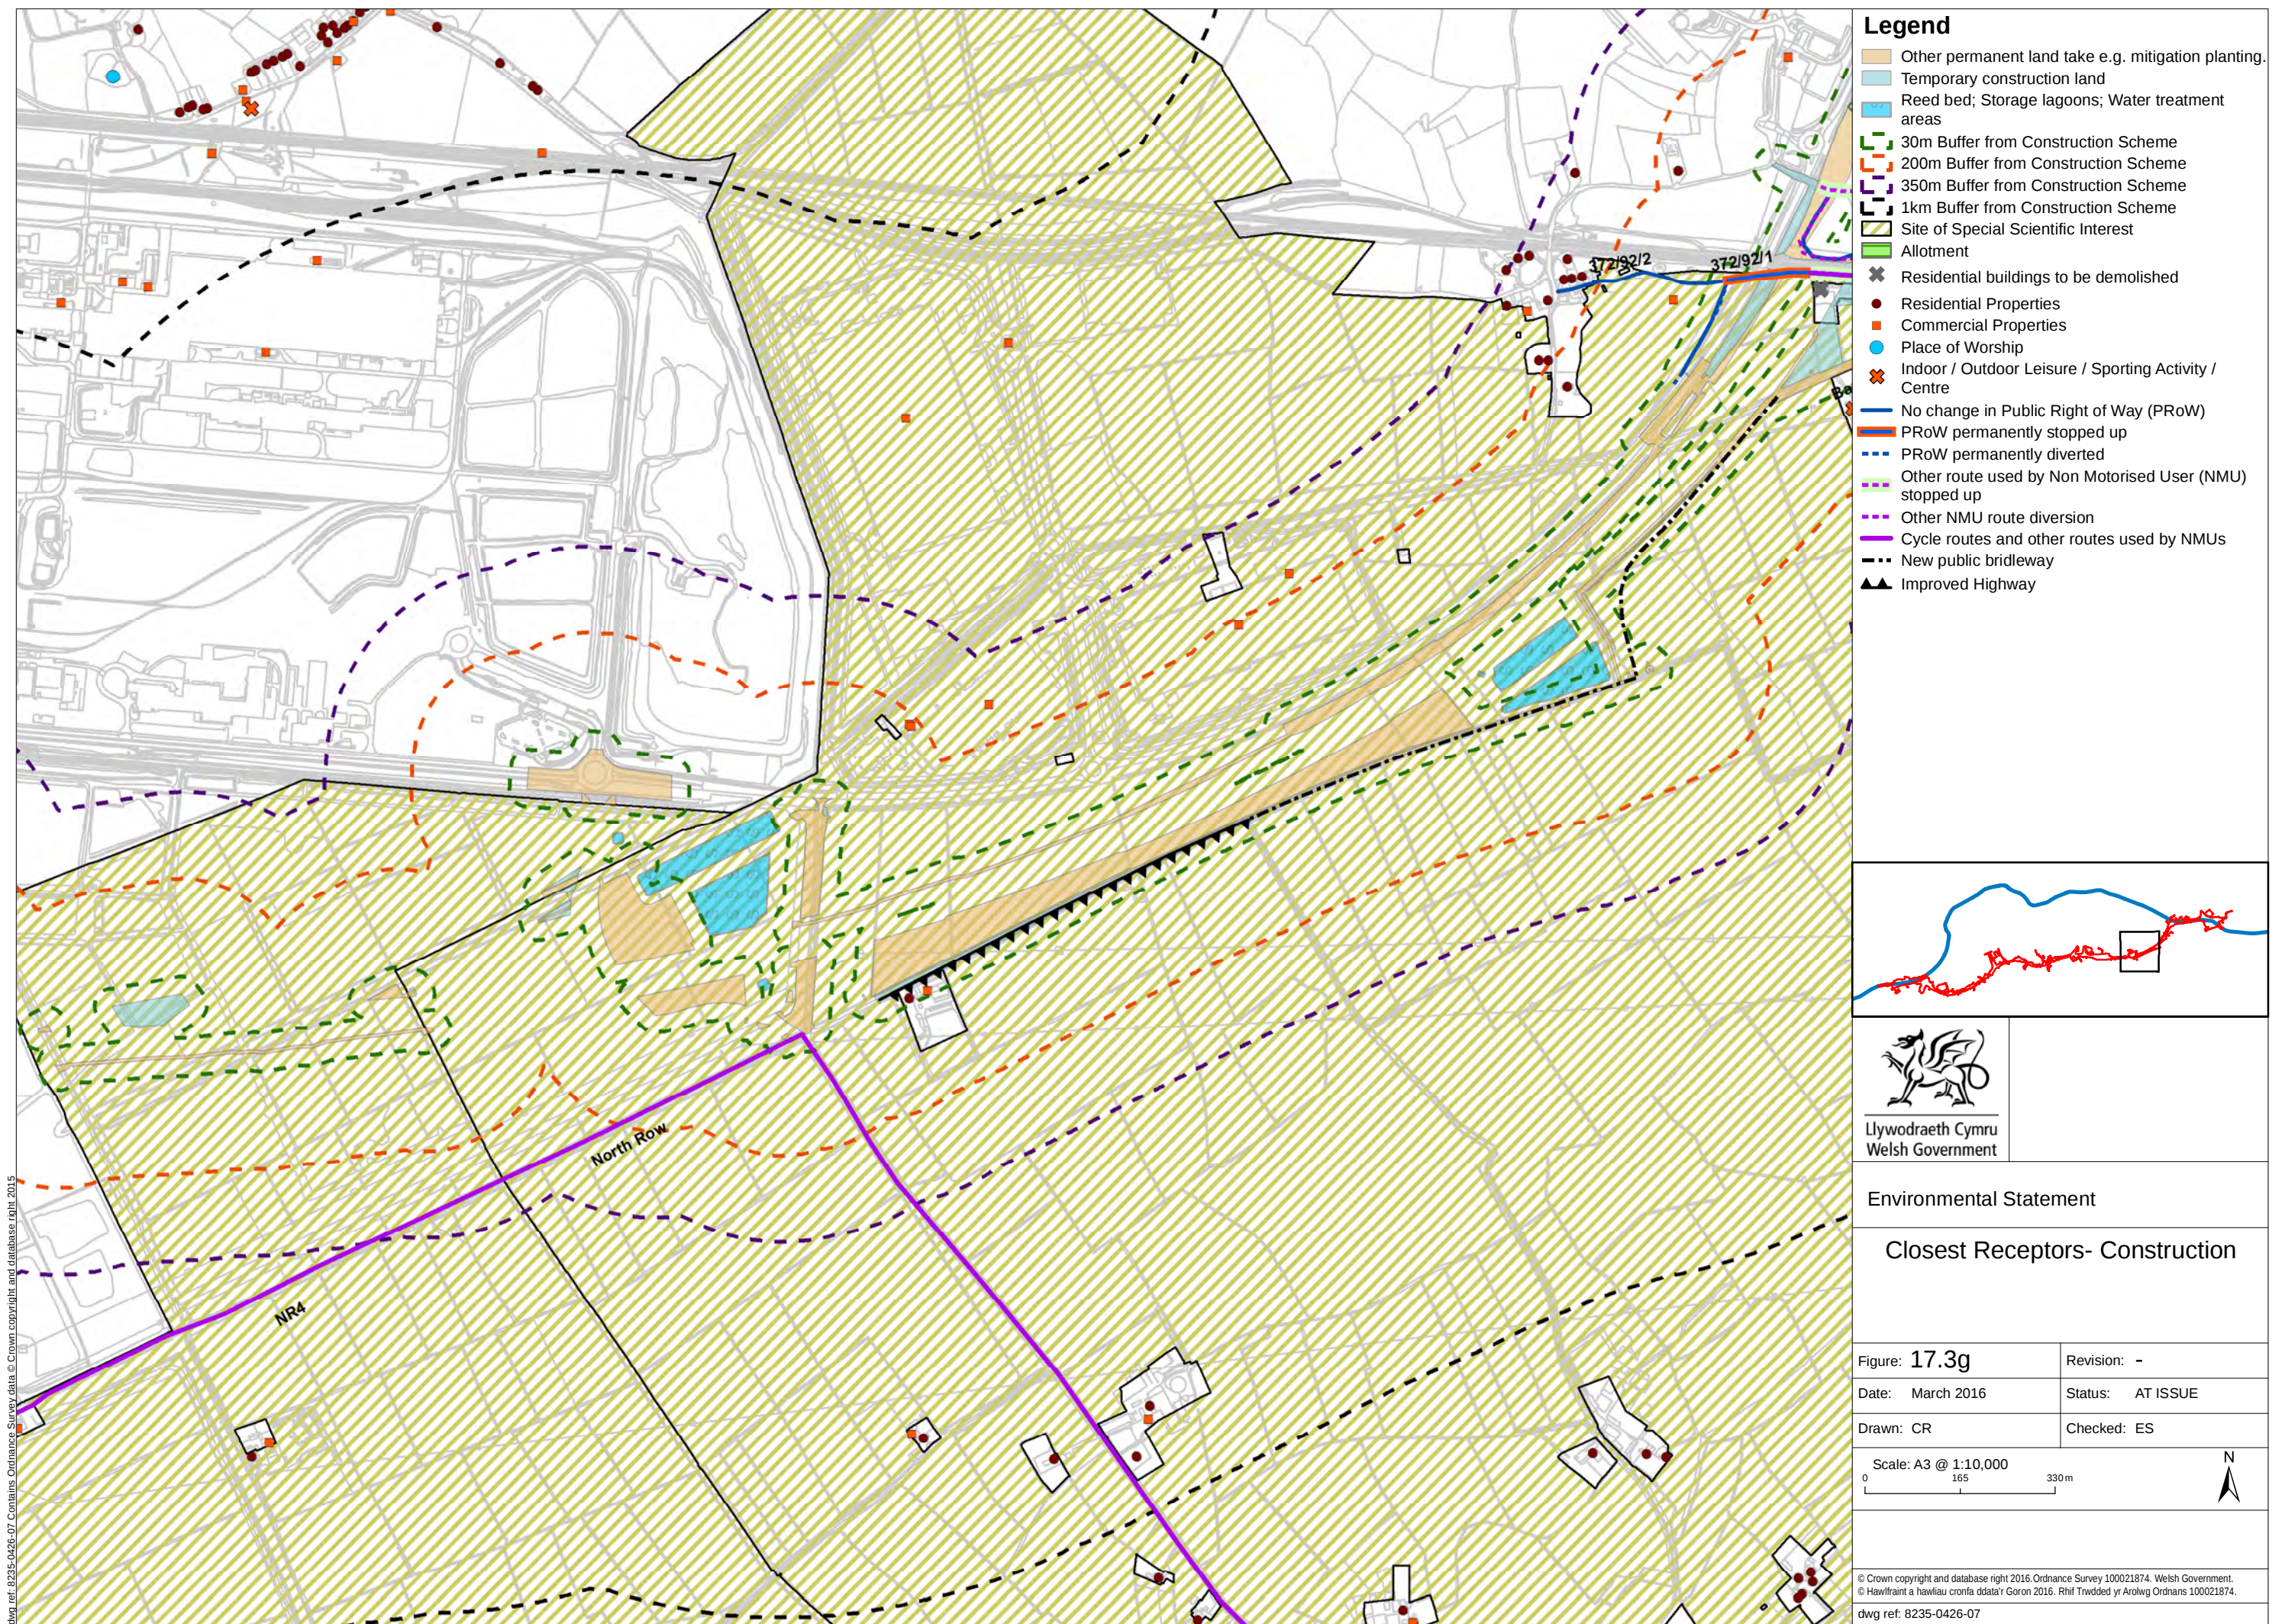



- Legend**
- Other permanent land take e.g. mitigation planting.
 - Temporary construction land
 - Reed bed; Storage lagoons; Water treatment areas
 - 30m Buffer from Construction Scheme
 - 200m Buffer from Construction Scheme
 - 350m Buffer from Construction Scheme
 - 1km Buffer from Construction Scheme
 - Site of Special Scientific Interest
 - Allotment
 - Public forest
 - Residential buildings to be demolished
 - Residential Properties
 - Commercial Properties
 - Place of Worship
 - Care / Nursing Home
 - Indoor / Outdoor Leisure / Sporting Activity / Centre
 - Play area, recreation ground, or playing field
 - No change in Public Right of Way (PRoW)
 - PRoW permanently stopped up
 - PRoW permanently diverted
 - Other route used by Non Motorised User (NMU) stopped up
 - Other NMU route diversion
 - Cycle routes and other routes used by NMUs
 - New public bridleway
 - Improved Highway

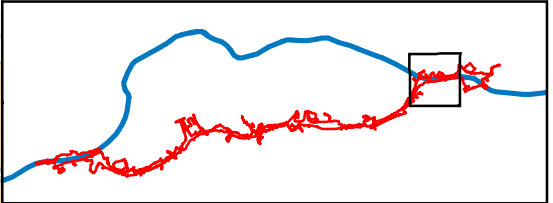


Environmental Statement



Closest Receptors- Construction

Figure: 17.3h	Revision: -
Date: March 2016	Status: AT ISSUE
Drawn: CR	Checked: ES



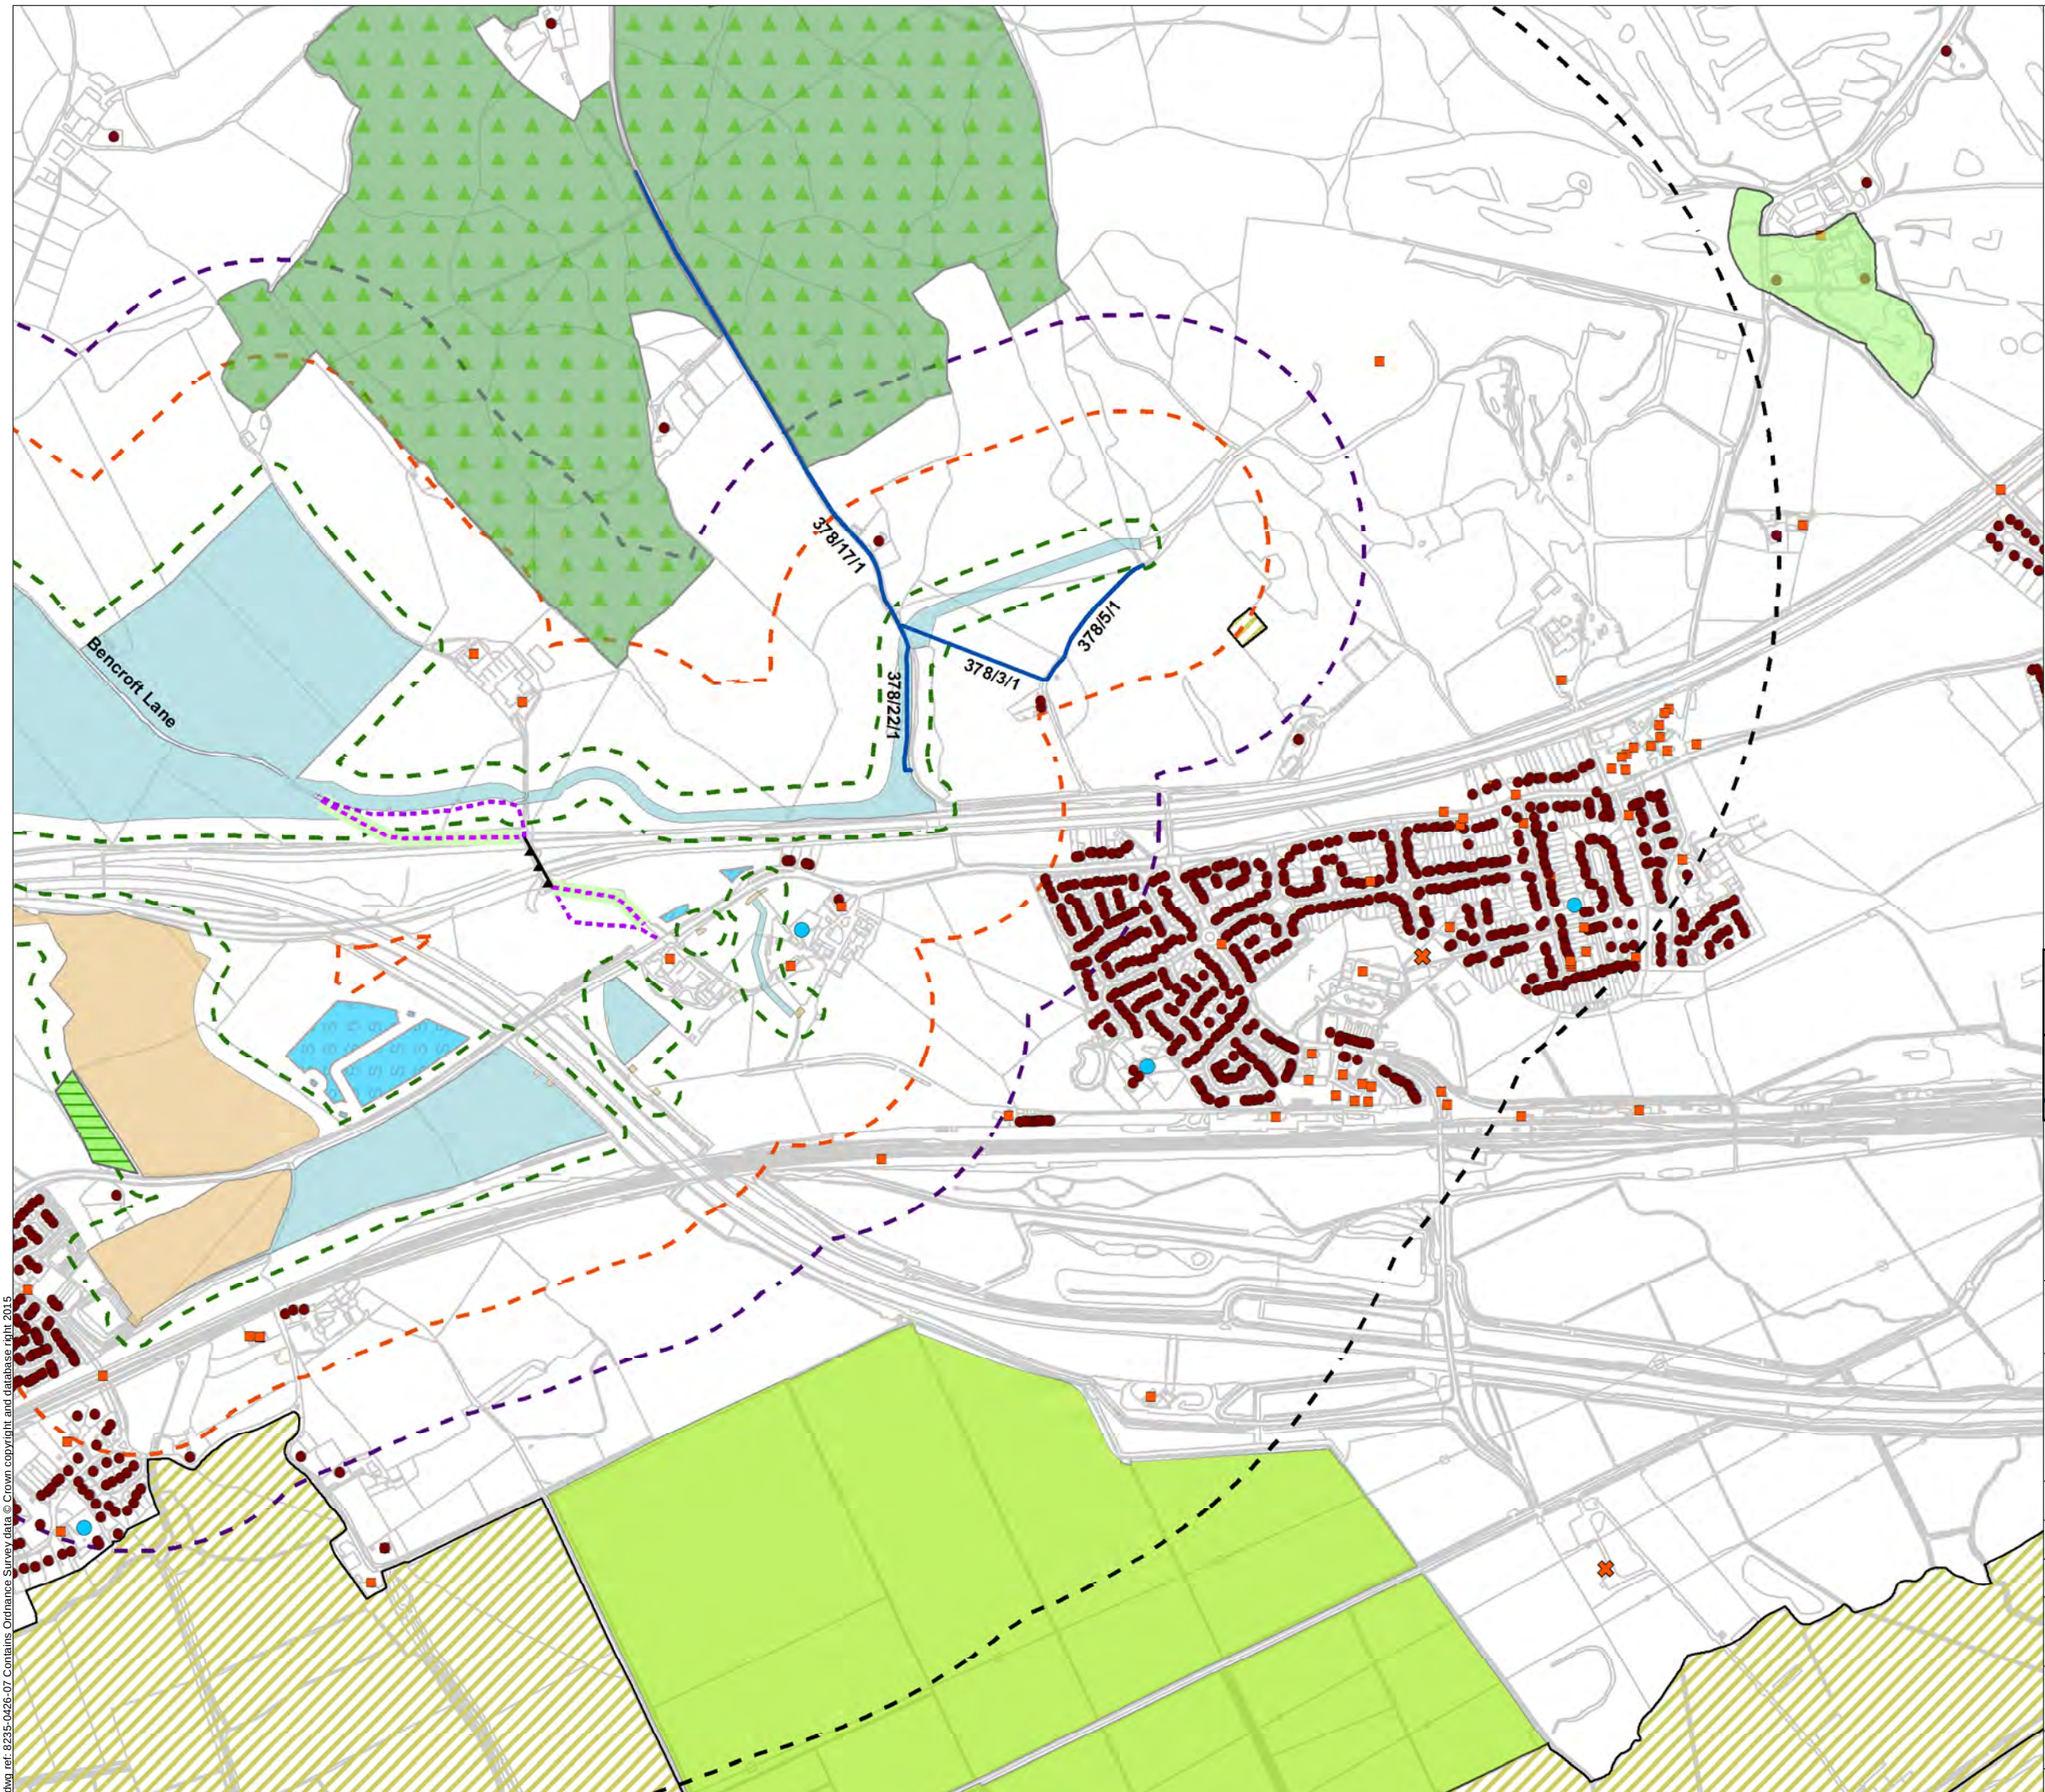


- Legend**
- Other permanent land take e.g. mitigation planting.
 - Temporary construction land
 - Ecological mitigation
 - Reed bed; Storage lagoons; Water treatment areas
 - 30m Buffer from Construction Scheme
 - 200m Buffer from Construction Scheme
 - 350m Buffer from Construction Scheme
 - 1km Buffer from Construction Scheme
 - Site of Special Scientific Interest
 - Allotment
 - Public forest
 - Parks and Gardens
 - Residential Properties
 - Commercial Properties
 - Place of Worship
 - Indoor / Outdoor Leisure / Sporting Activity / Centre
 - No change in Public Right of Way (PRoW)
 - Improved Highway
 - Other route used by Non Motorised User (NMU) stopped up
 - Other NMU route diversion

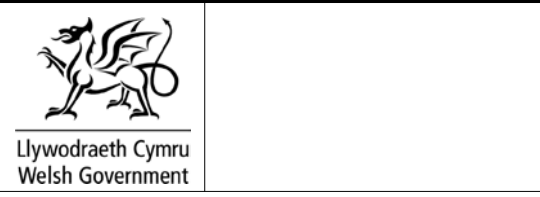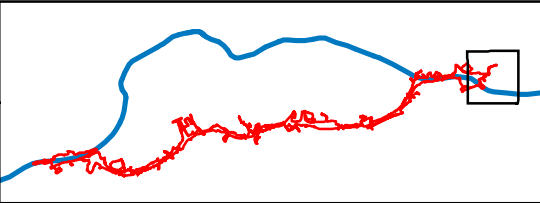


Environmental Statement

Closest Receptors- Construction

Figure: 17.3i	Revision: -
Date: March 2016	Status: AT ISSUE
Drawn: CR	Checked: ES
Scale: A3 @ 1:10,000	
0 165 330 m	
N	
© Crown copyright and database right 2016. Ordnance Survey 100021874. Welsh Government. © Hawlfraint a hawliau cronfa ddata'r Goron 2016. Rhif Trwydded yr Arolwg Ordnans 100021874.	
dwg ref: 8235-0426-07	

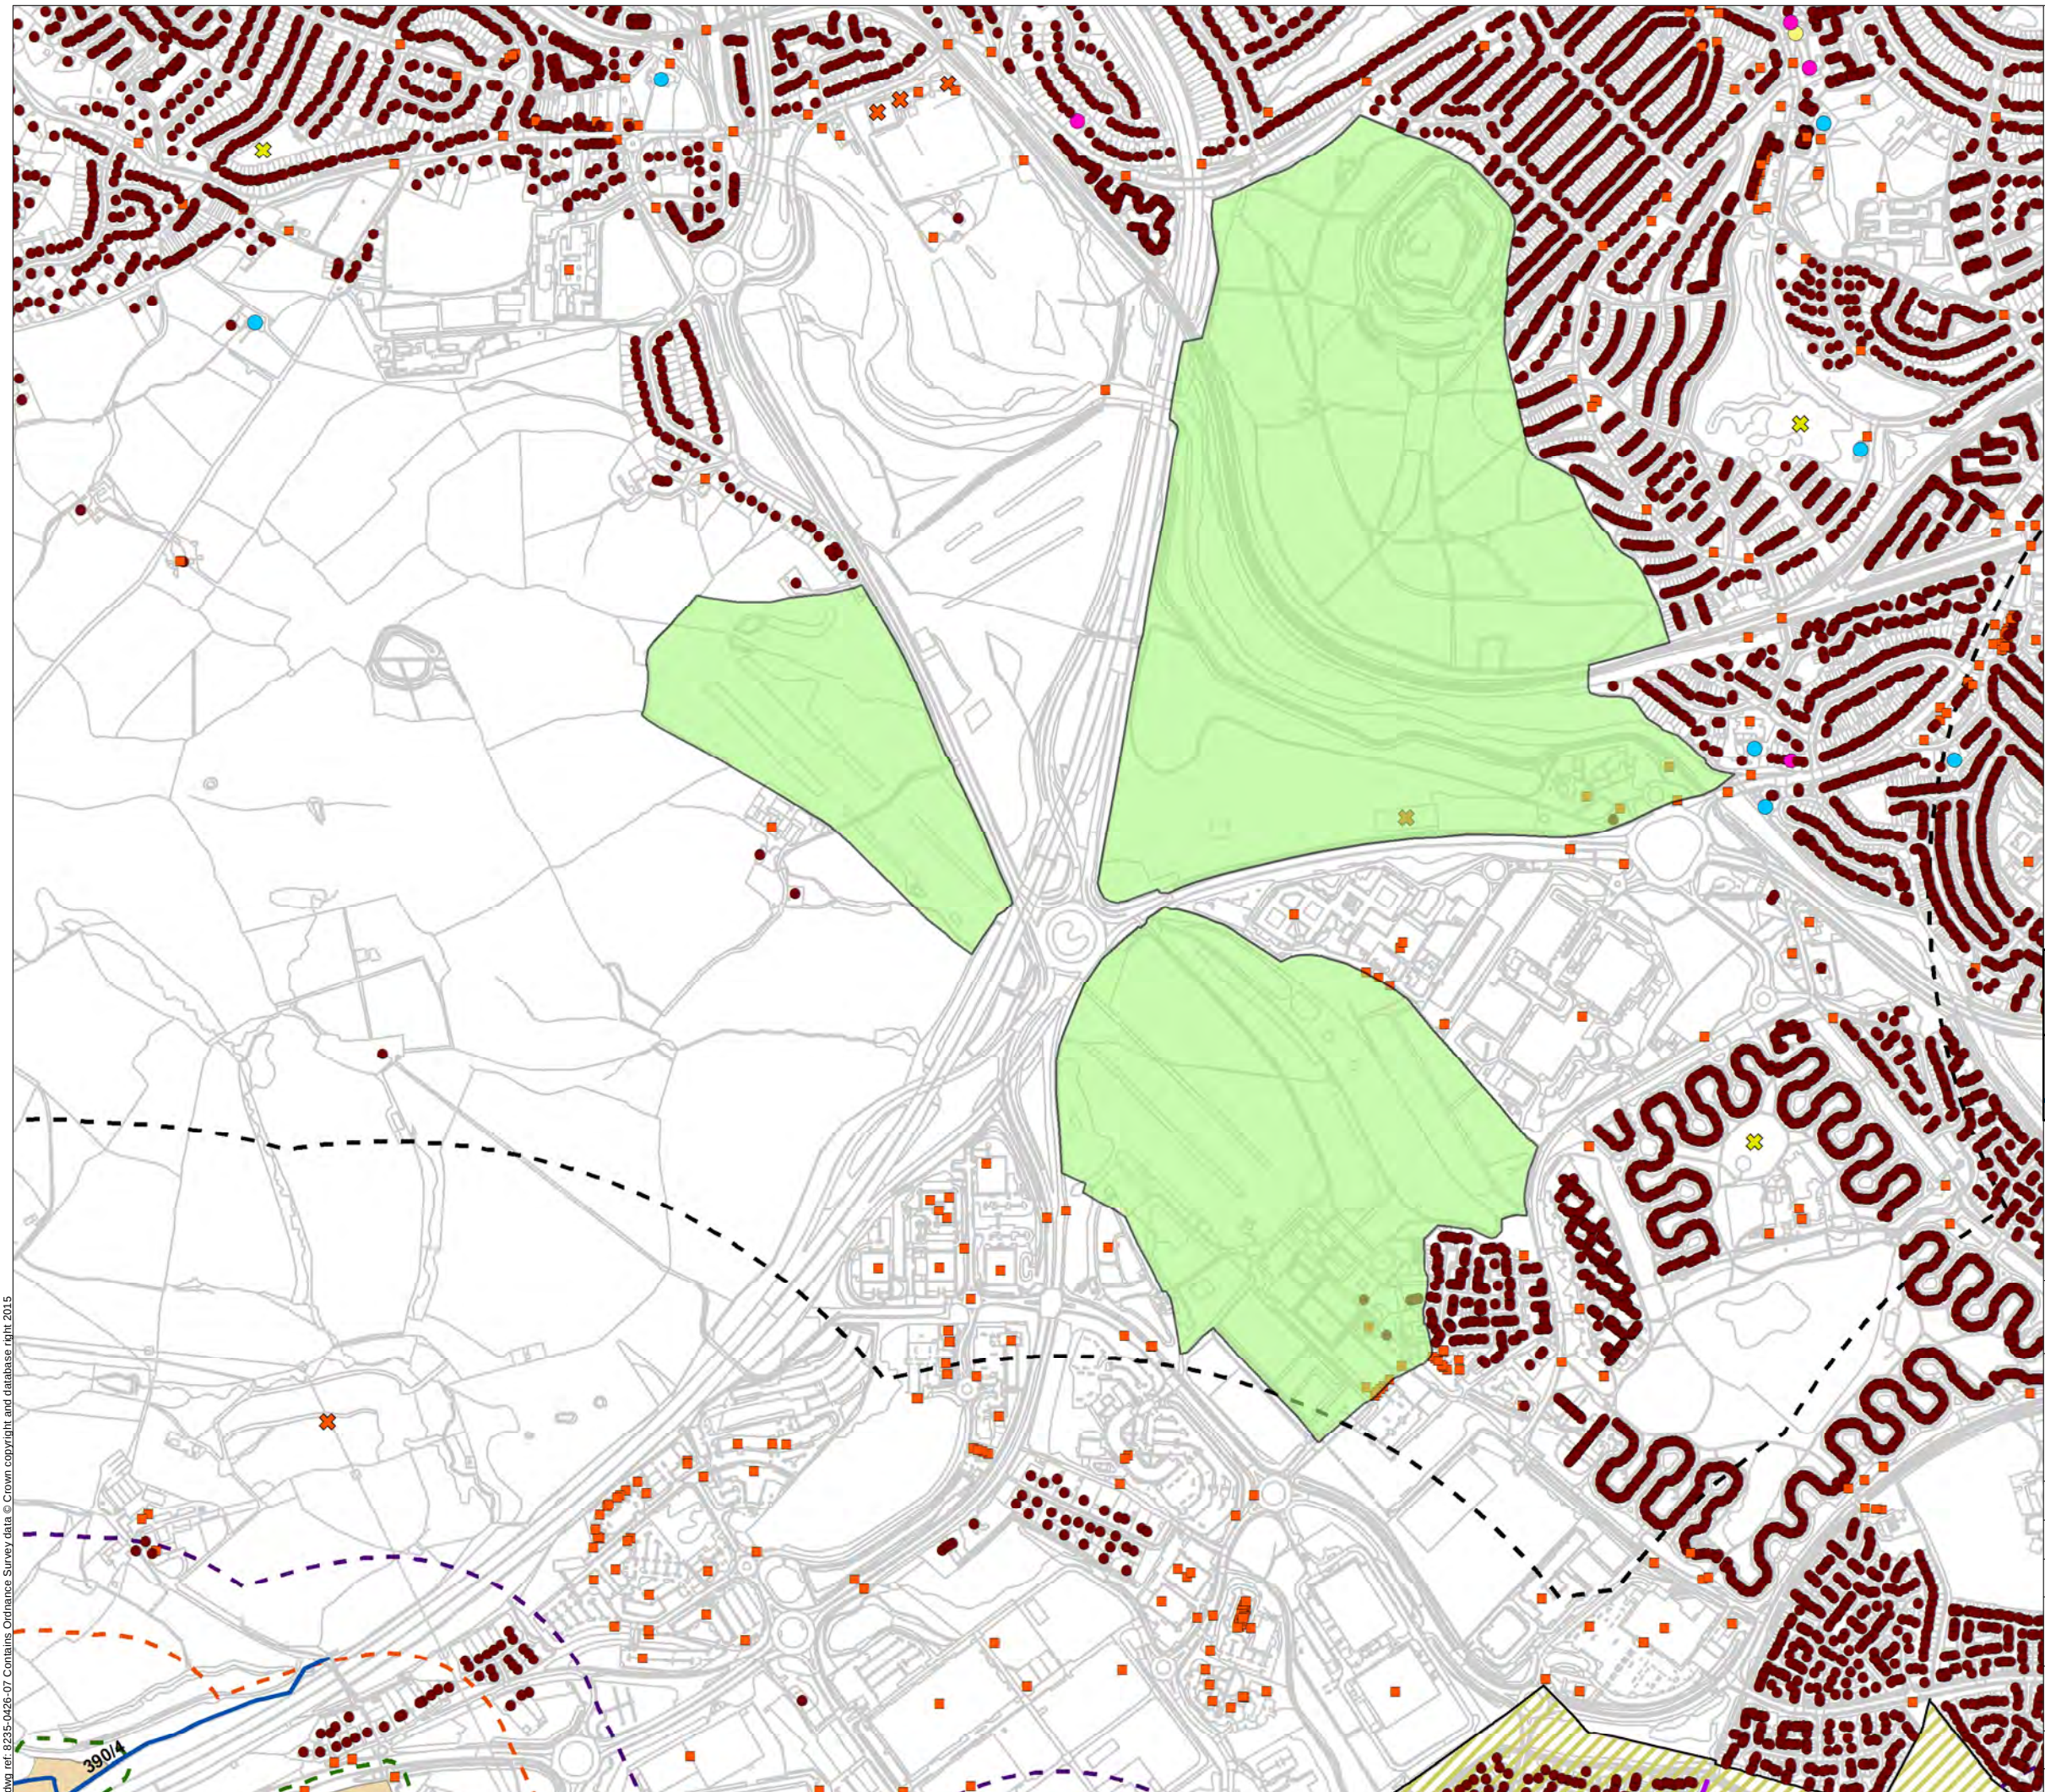

- Legend**
- Other permanent land take e.g. mitigation planting.
 - 30m Buffer from Construction Scheme
 - 200m Buffer from Construction Scheme
 - 350m Buffer from Construction Scheme
 - 1km Buffer from Construction Scheme
 - Site of Special Scientific Interest
 - Parks and Gardens
 - Residential Properties
 - Commercial Properties
 - Place of Worship
 - Care / Nursing Home
 - General Practice Surgery/ Clinic
 - Indoor / Outdoor Leisure / Sporting Activity / Centre
 - Play area, recreation ground, or playing field
 - No change in Public Right of Way (PRoW)
 - Cycle routes and other routes used by NMUs

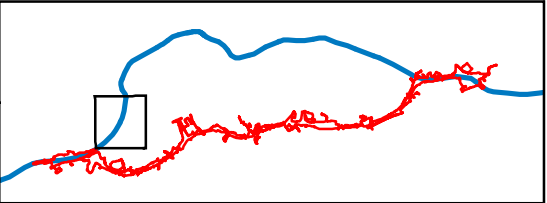


Llywodraeth Cymru
Welsh Government

Environmental Statement


Closest Receptors- Construction

Figure: 17.3j	Revision: -
Date: March 2016	Status: AT ISSUE
Drawn: CR	Checked: ES



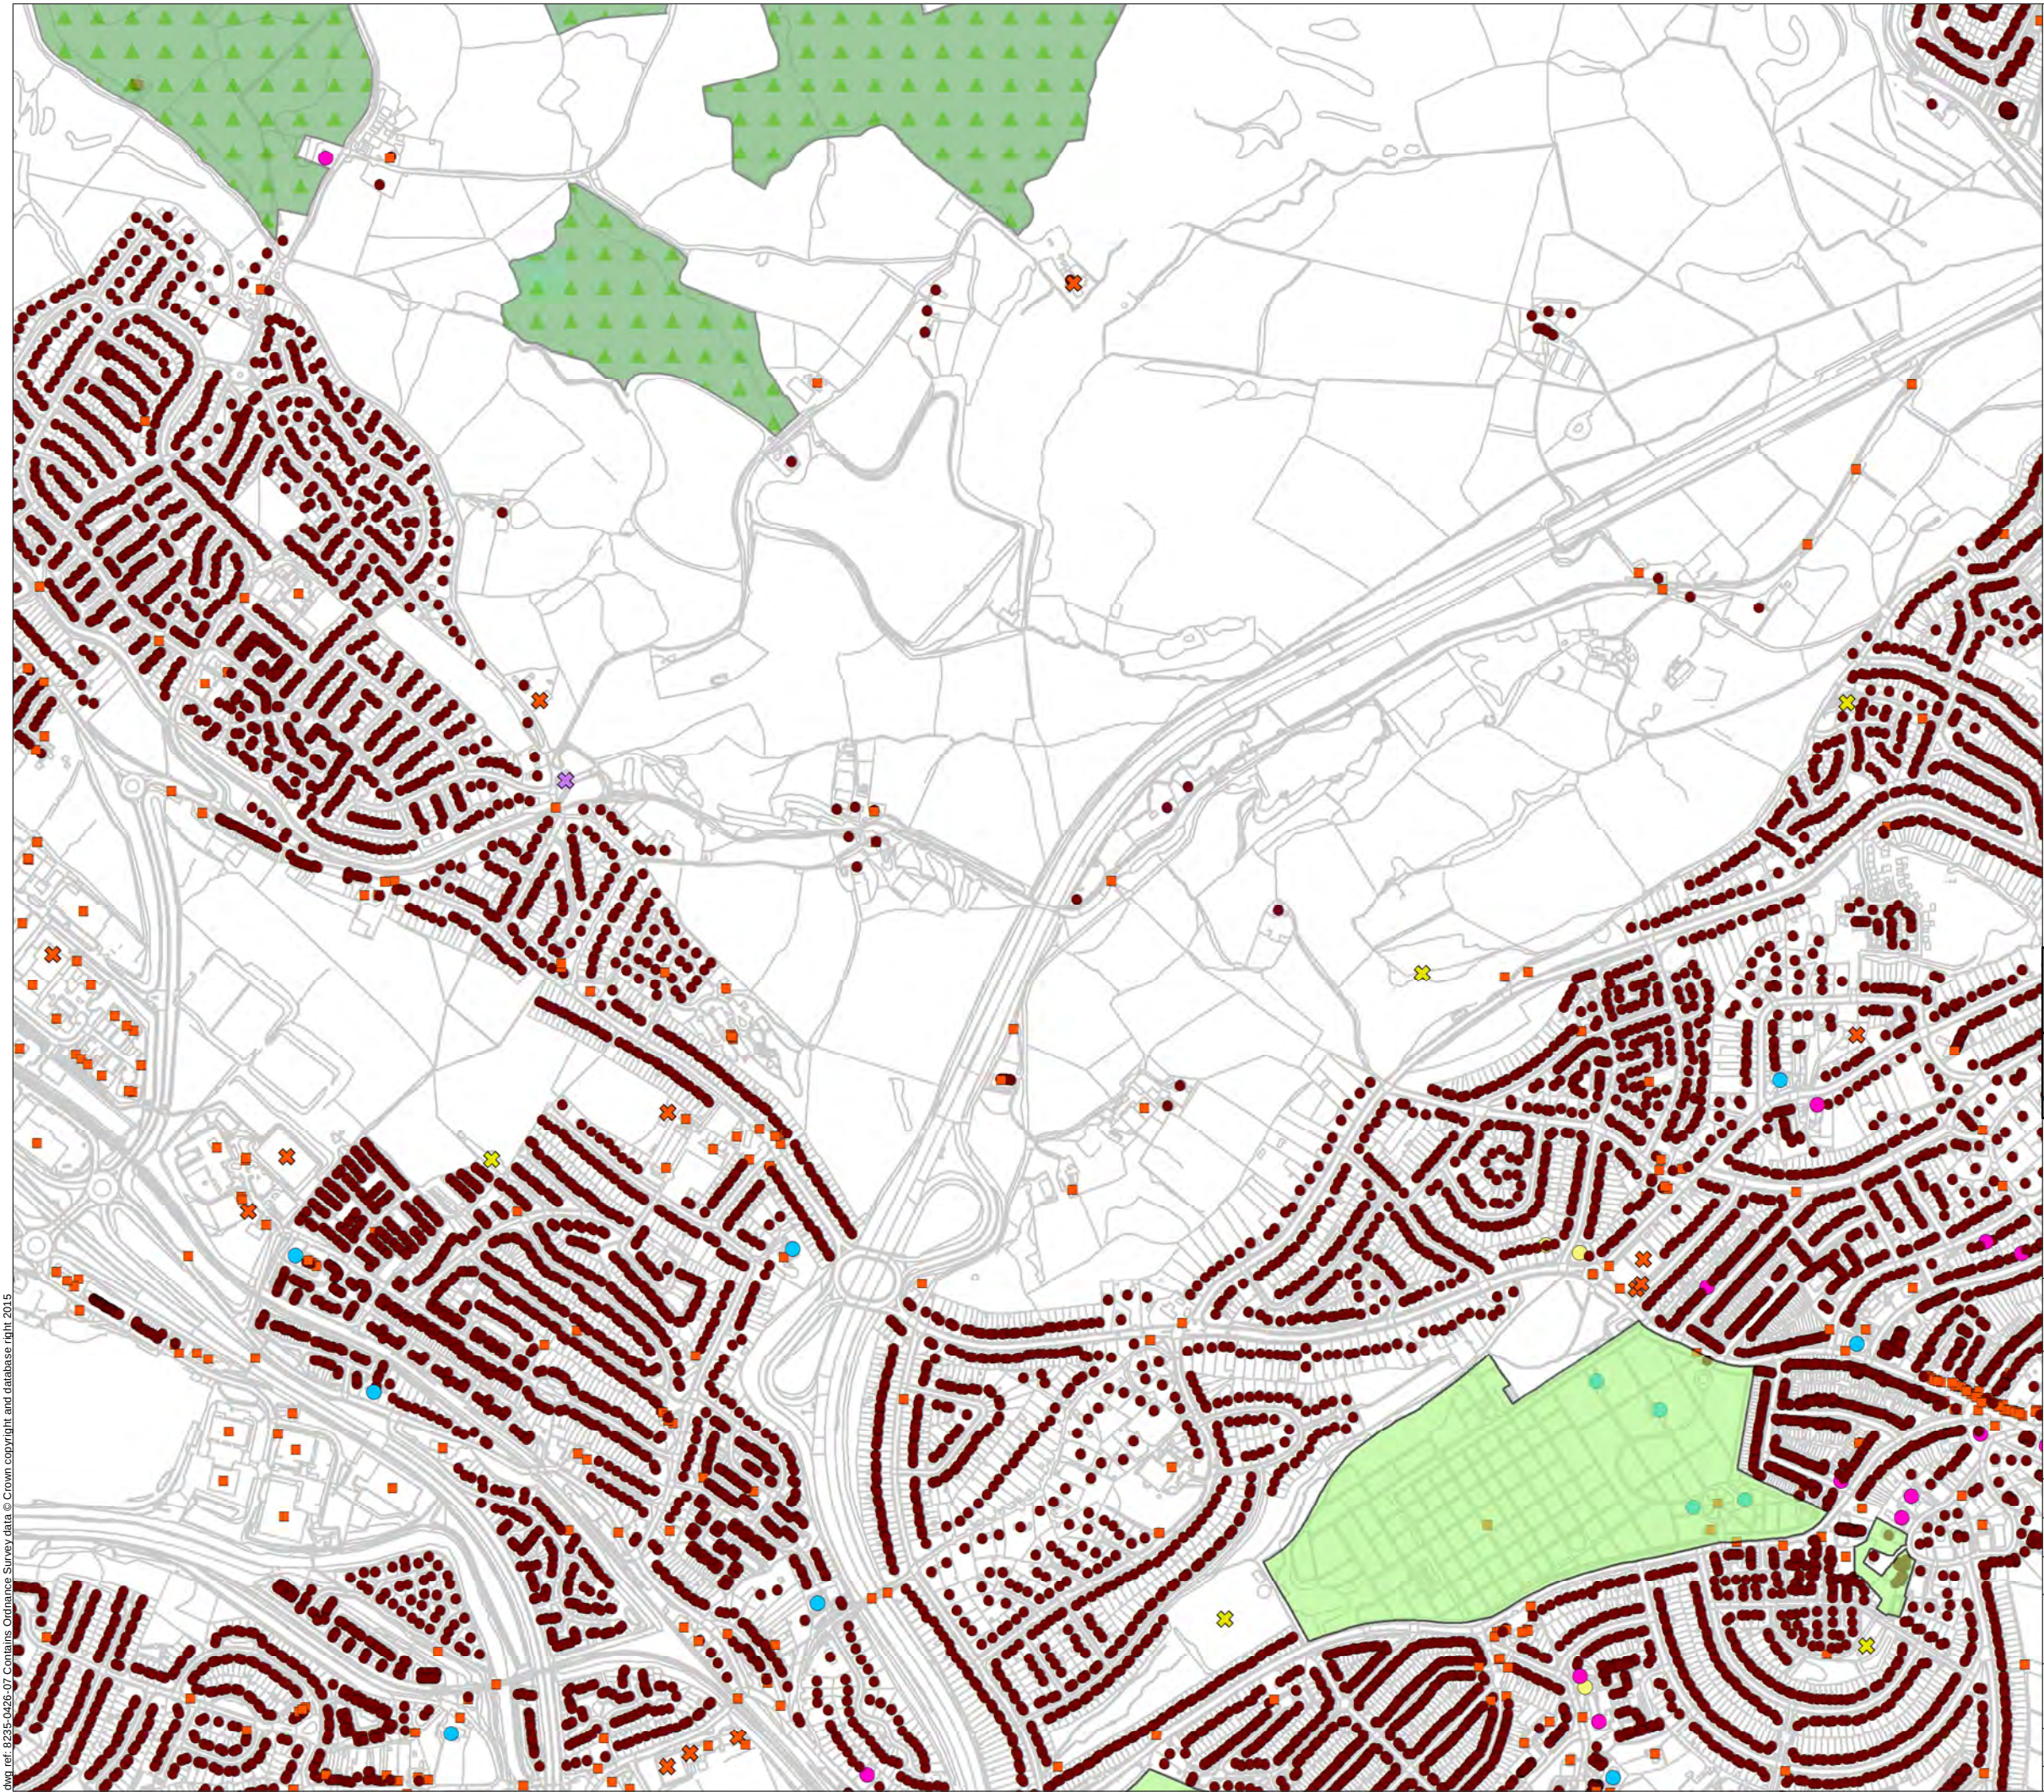

- Legend**
- Public forest
 - Parks and Gardens
 - Residential Properties
 - Commercial Properties
 - Place of Worship
 - Care / Nursing Home
 - General Practice Surgery/ Clinic
 - Indoor / Outdoor Leisure / Sporting Activity / Centre
 - Museum/Gallery/Zoo/Theme Park
 - Play area,recreation ground, or playing field

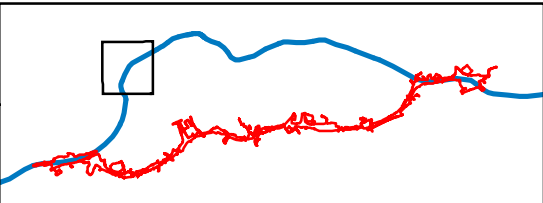


Environmental Statement

Closest Receptors- Construction


Figure: 17.3k	Revision: -
Date: March 2016	Status: AT ISSUE
Drawn: CR	Checked: ES



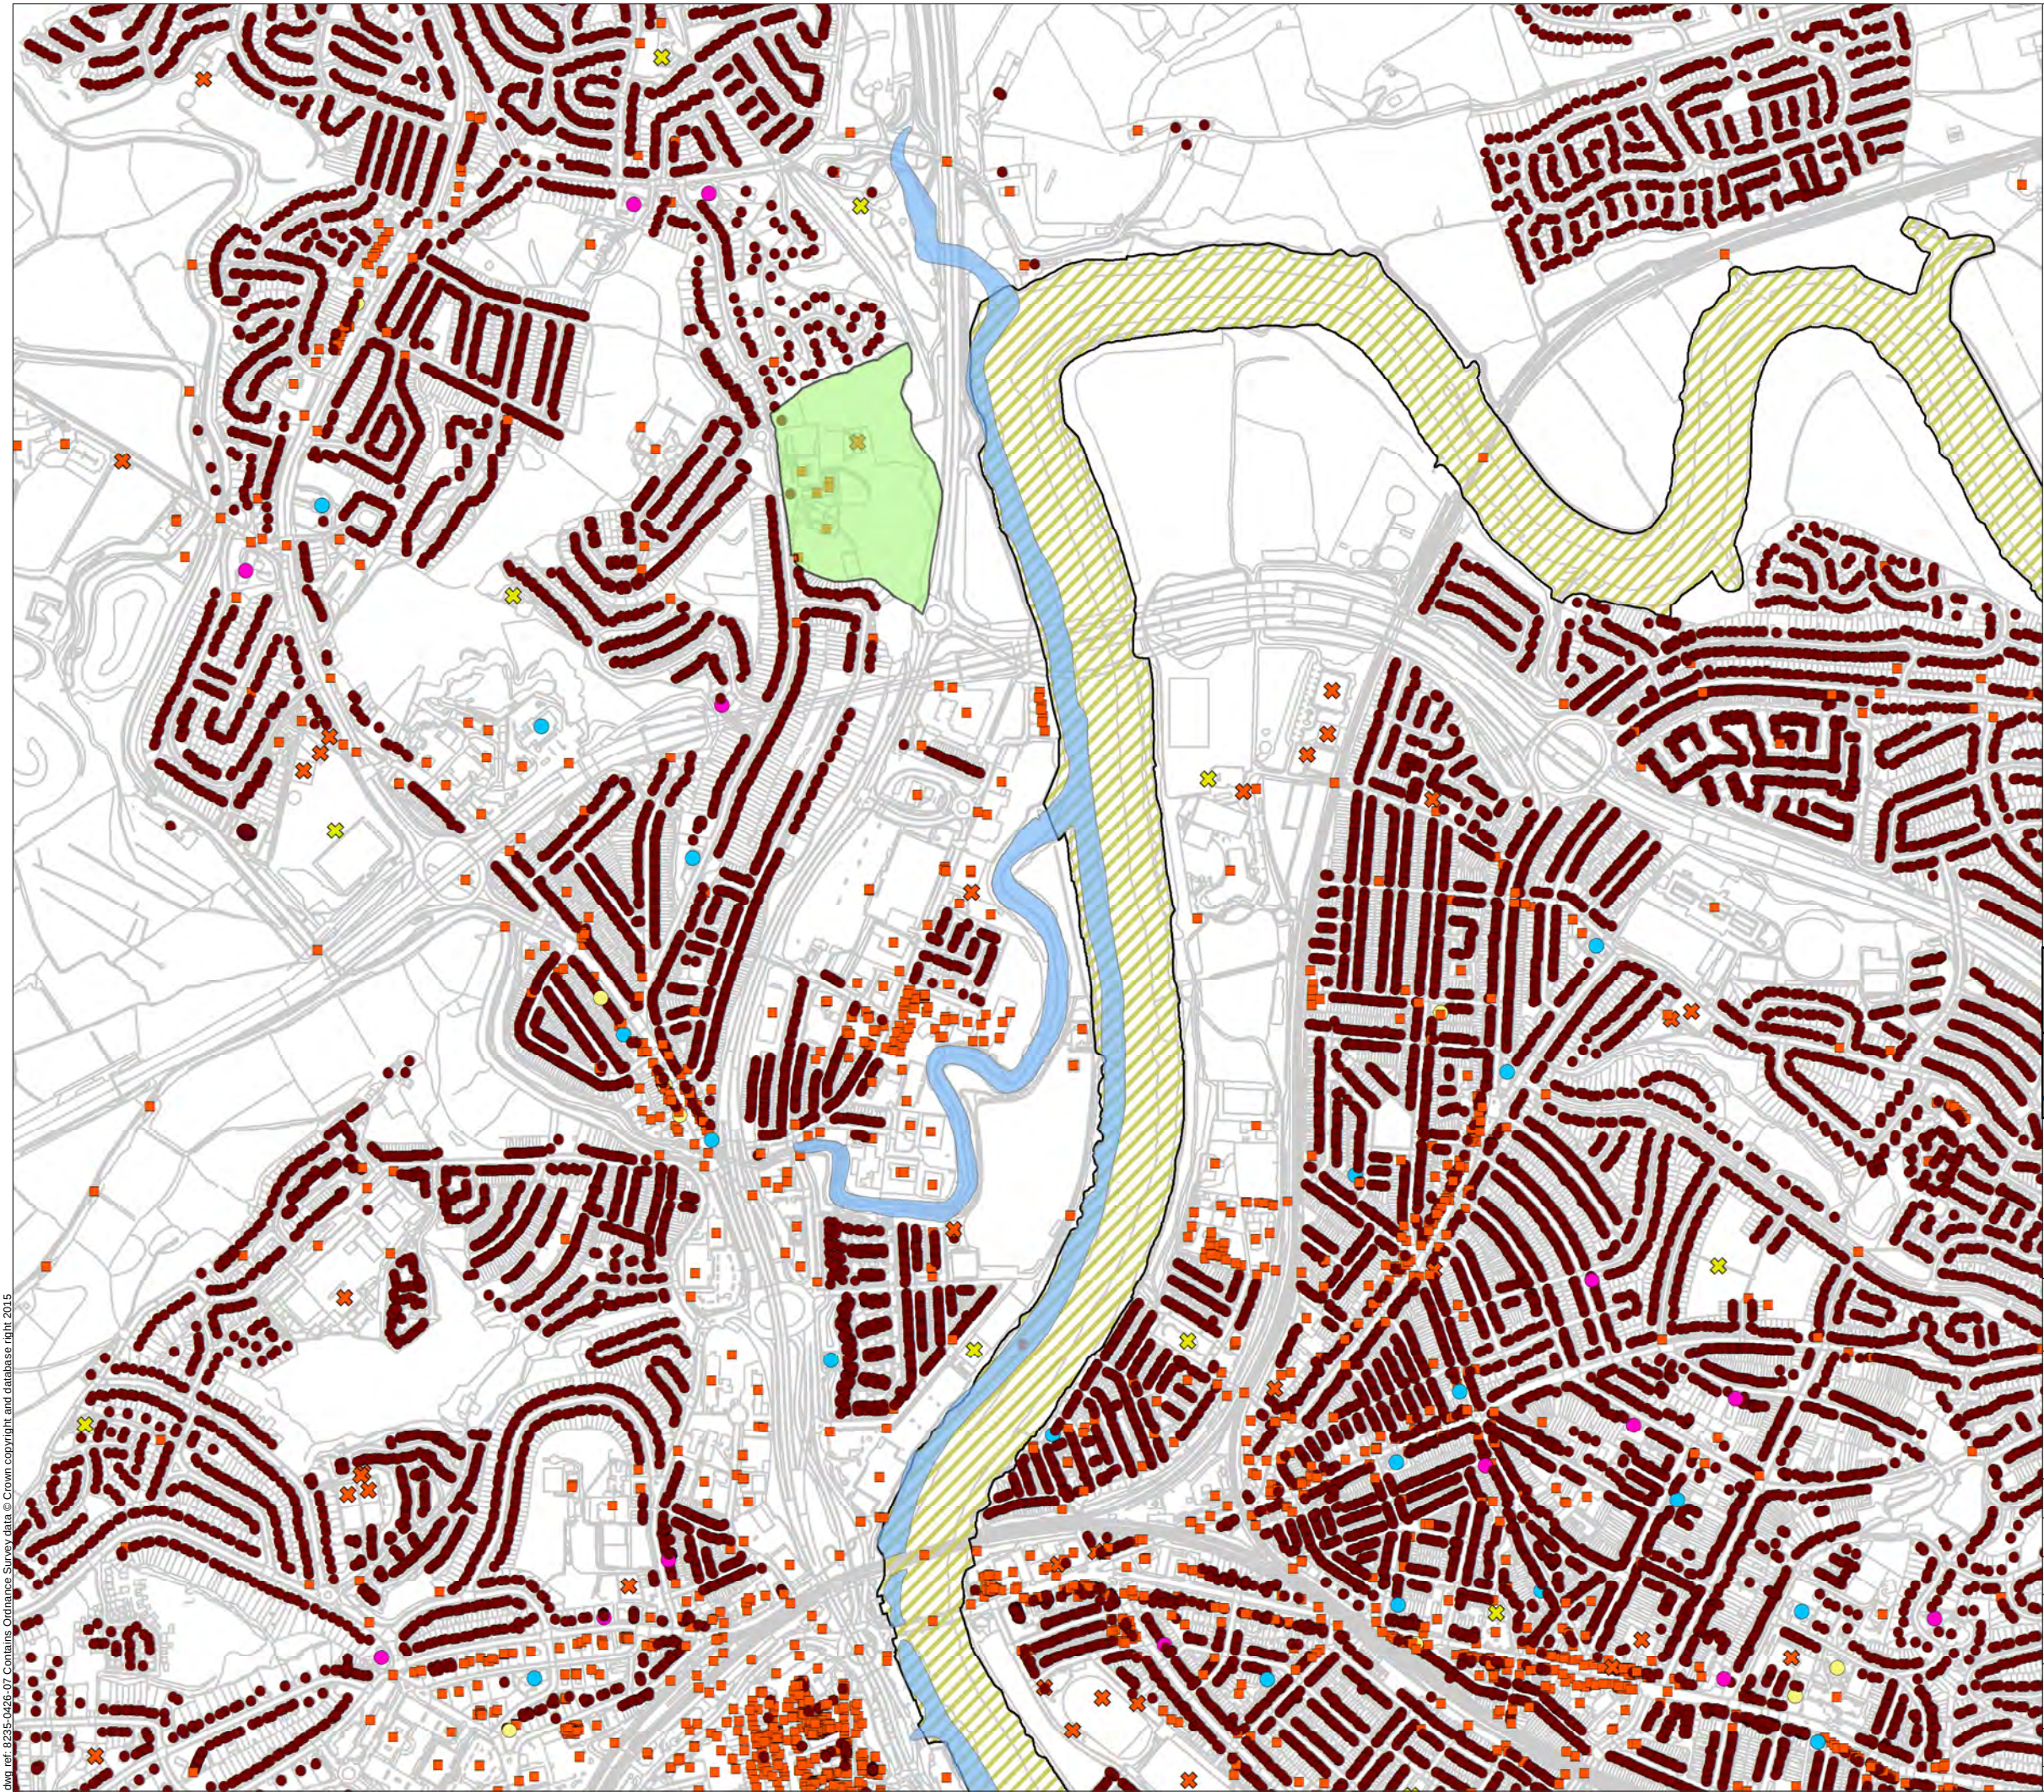

Legend

- Site of Special Scientific Interest
- Registered Commonland
- Parks and Gardens
- Residential Properties
- Commercial Properties
- Place of Worship
- Care / Nursing Home
- General Practice Surgery/ Clinic
- Indoor / Outdoor Leisure / Sporting Activity / Centre
- Play area, recreation ground, or playing field

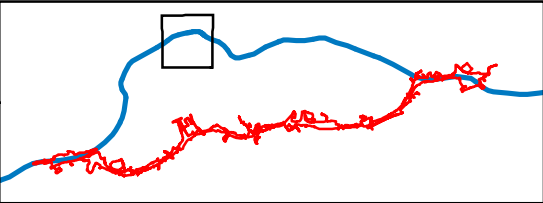



Llywodraeth Cymru
Welsh Government

Environmental Statement

Closest Receptors- Construction


Figure: 17.31	Revision: -
Date: March 2016	Status: AT ISSUE
Drawn: CR	Checked: ES

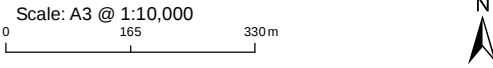

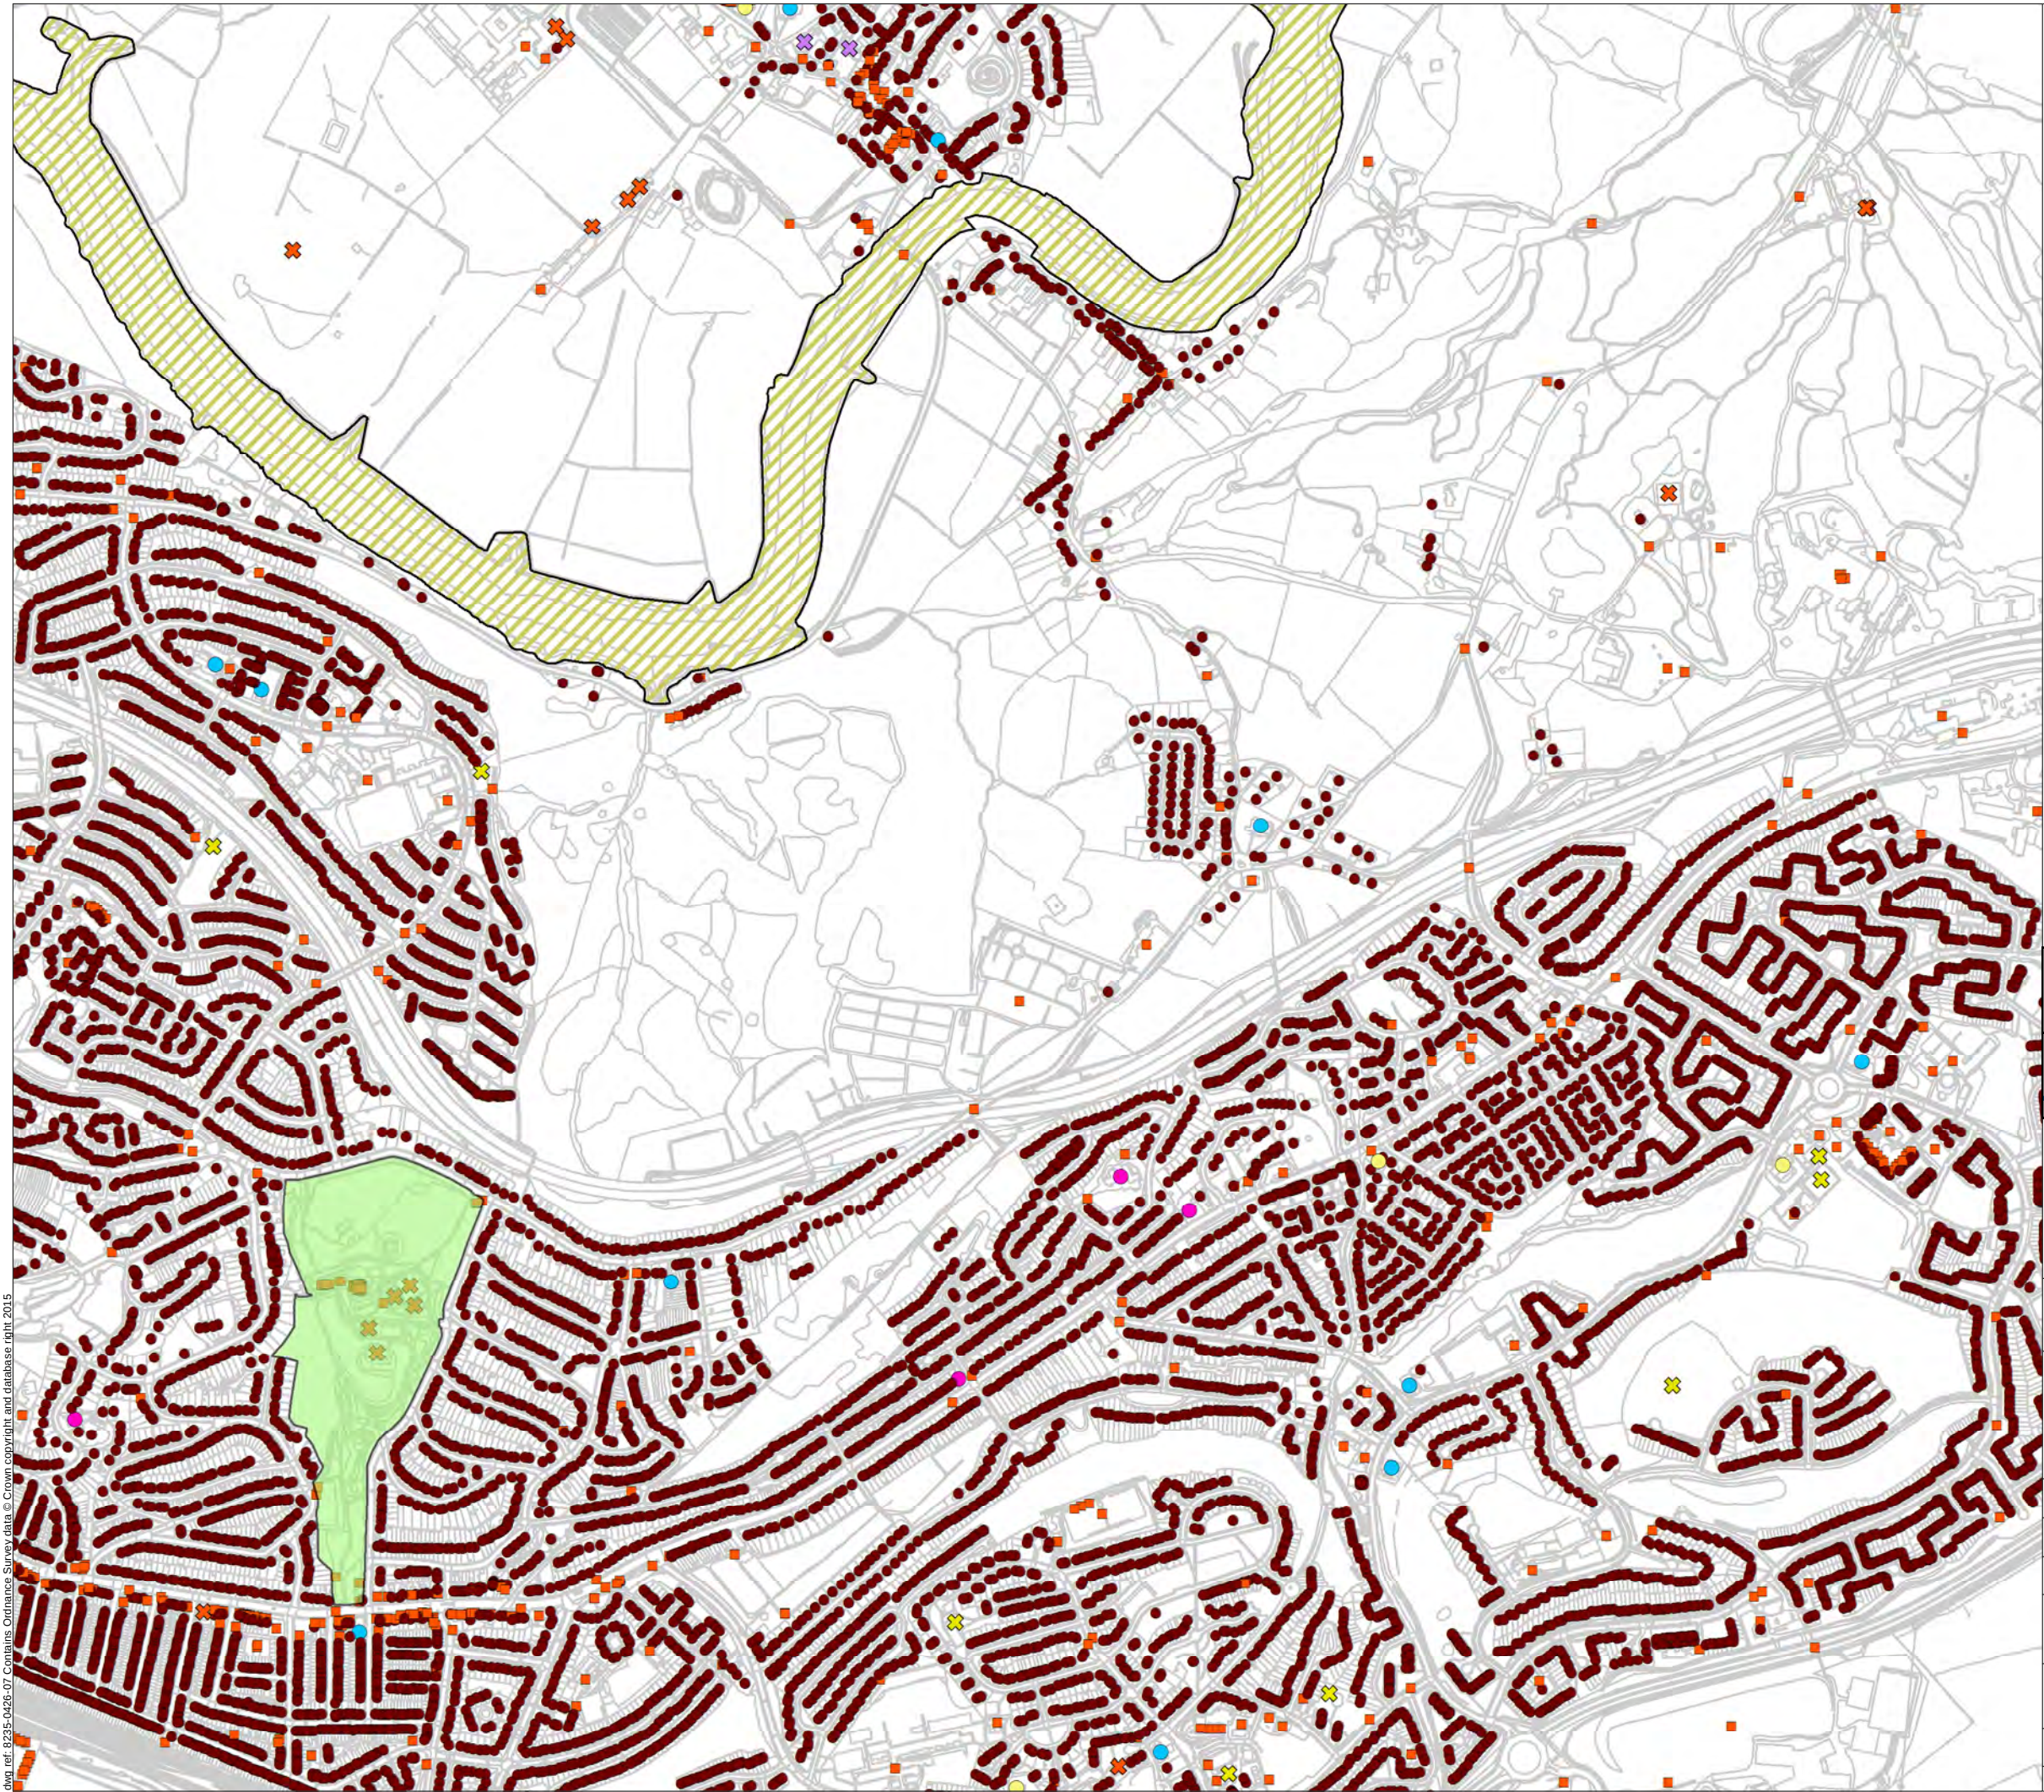

Legend

- Site of Special Scientific Interest
- Parks and Gardens
- Residential Properties
- Commercial Properties
- Place of Worship
- Care / Nursing Home
- General Practice Surgery/ Clinic
- Indoor / Outdoor Leisure / Sporting Activity / Centre
- Museum/Gallery/Zoo/Theme Park
- Play area, recreation ground, or playing field

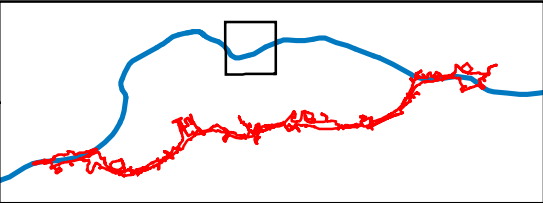

Llywodraeth Cymru
Welsh Government

Environmental Statement

Closest Receptors- Construction

Figure: 17.3m

Revision: -

Date: March 2016

Status: AT ISSUE

Drawn: CR


Checked: ES

Scale: A3 @ 1:10,000
0 165 330m




© Crown copyright and database right 2016. Ordnance Survey 100021874. Welsh Government.
© Hawlfraint a hawliau cronfa ddata'r Goron 2016. Rhif Trwydded yr Arolwg Ordnans 100021874.

dwg ref: 8235-0426-07

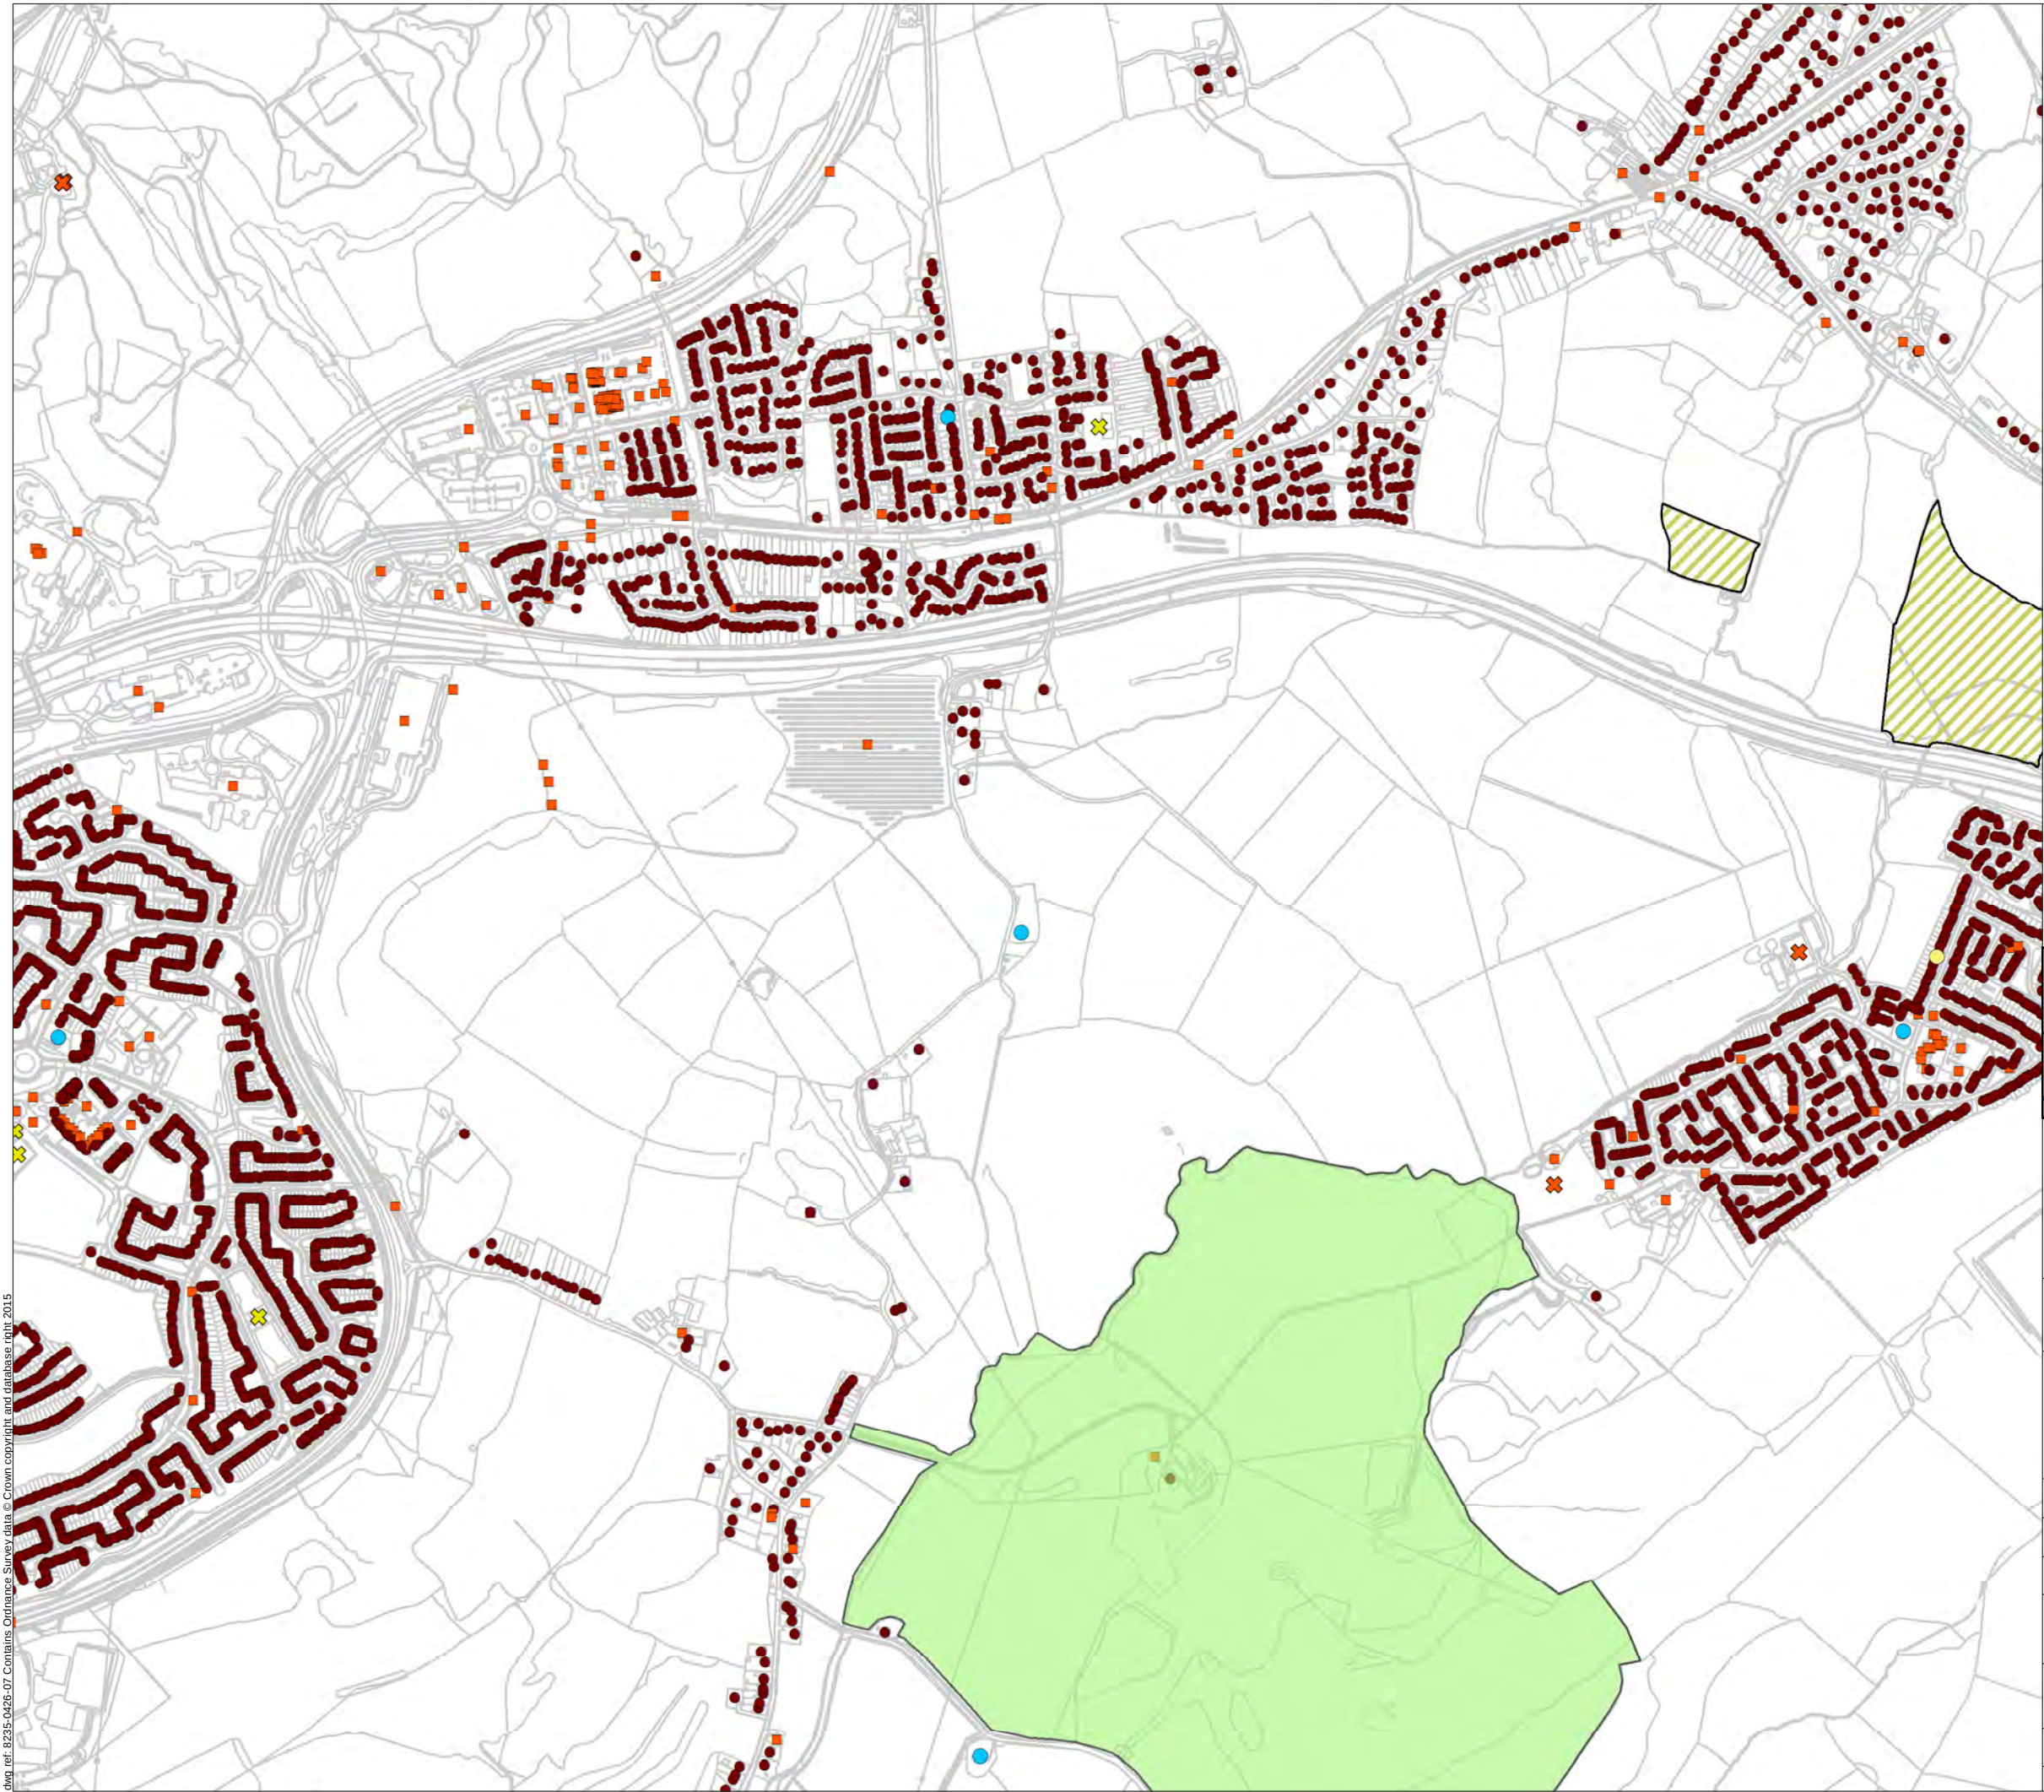

Legend

- Site of Special Scientific Interest
- Parks and Gardens
- Residential Properties
- Commercial Properties
- Place of Worship
- Indoor / Outdoor Leisure / Sporting Activity / Centre
- Play area, recreation ground, or playing field

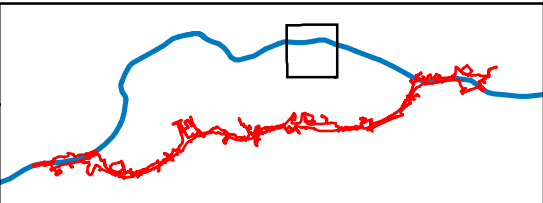

Llywodraeth Cymru
Welsh Government

Environmental Statement

Closest Receptors- Construction

Figure: 17.3n

Revision: -

Date: March 2016

Status: AT ISSUE

Drawn: CR


Checked: ES

Scale: A3 @ 1:10,000
0 165 330m




© Crown copyright and database right 2016. Ordnance Survey 100021874. Welsh Government.
© Hawlfraint a hawliau cronfa ddata'r Goron 2016. Rhif Trwydded yr Arolwg Ordnans 100021874.

dwg ref: 8235-0426-07

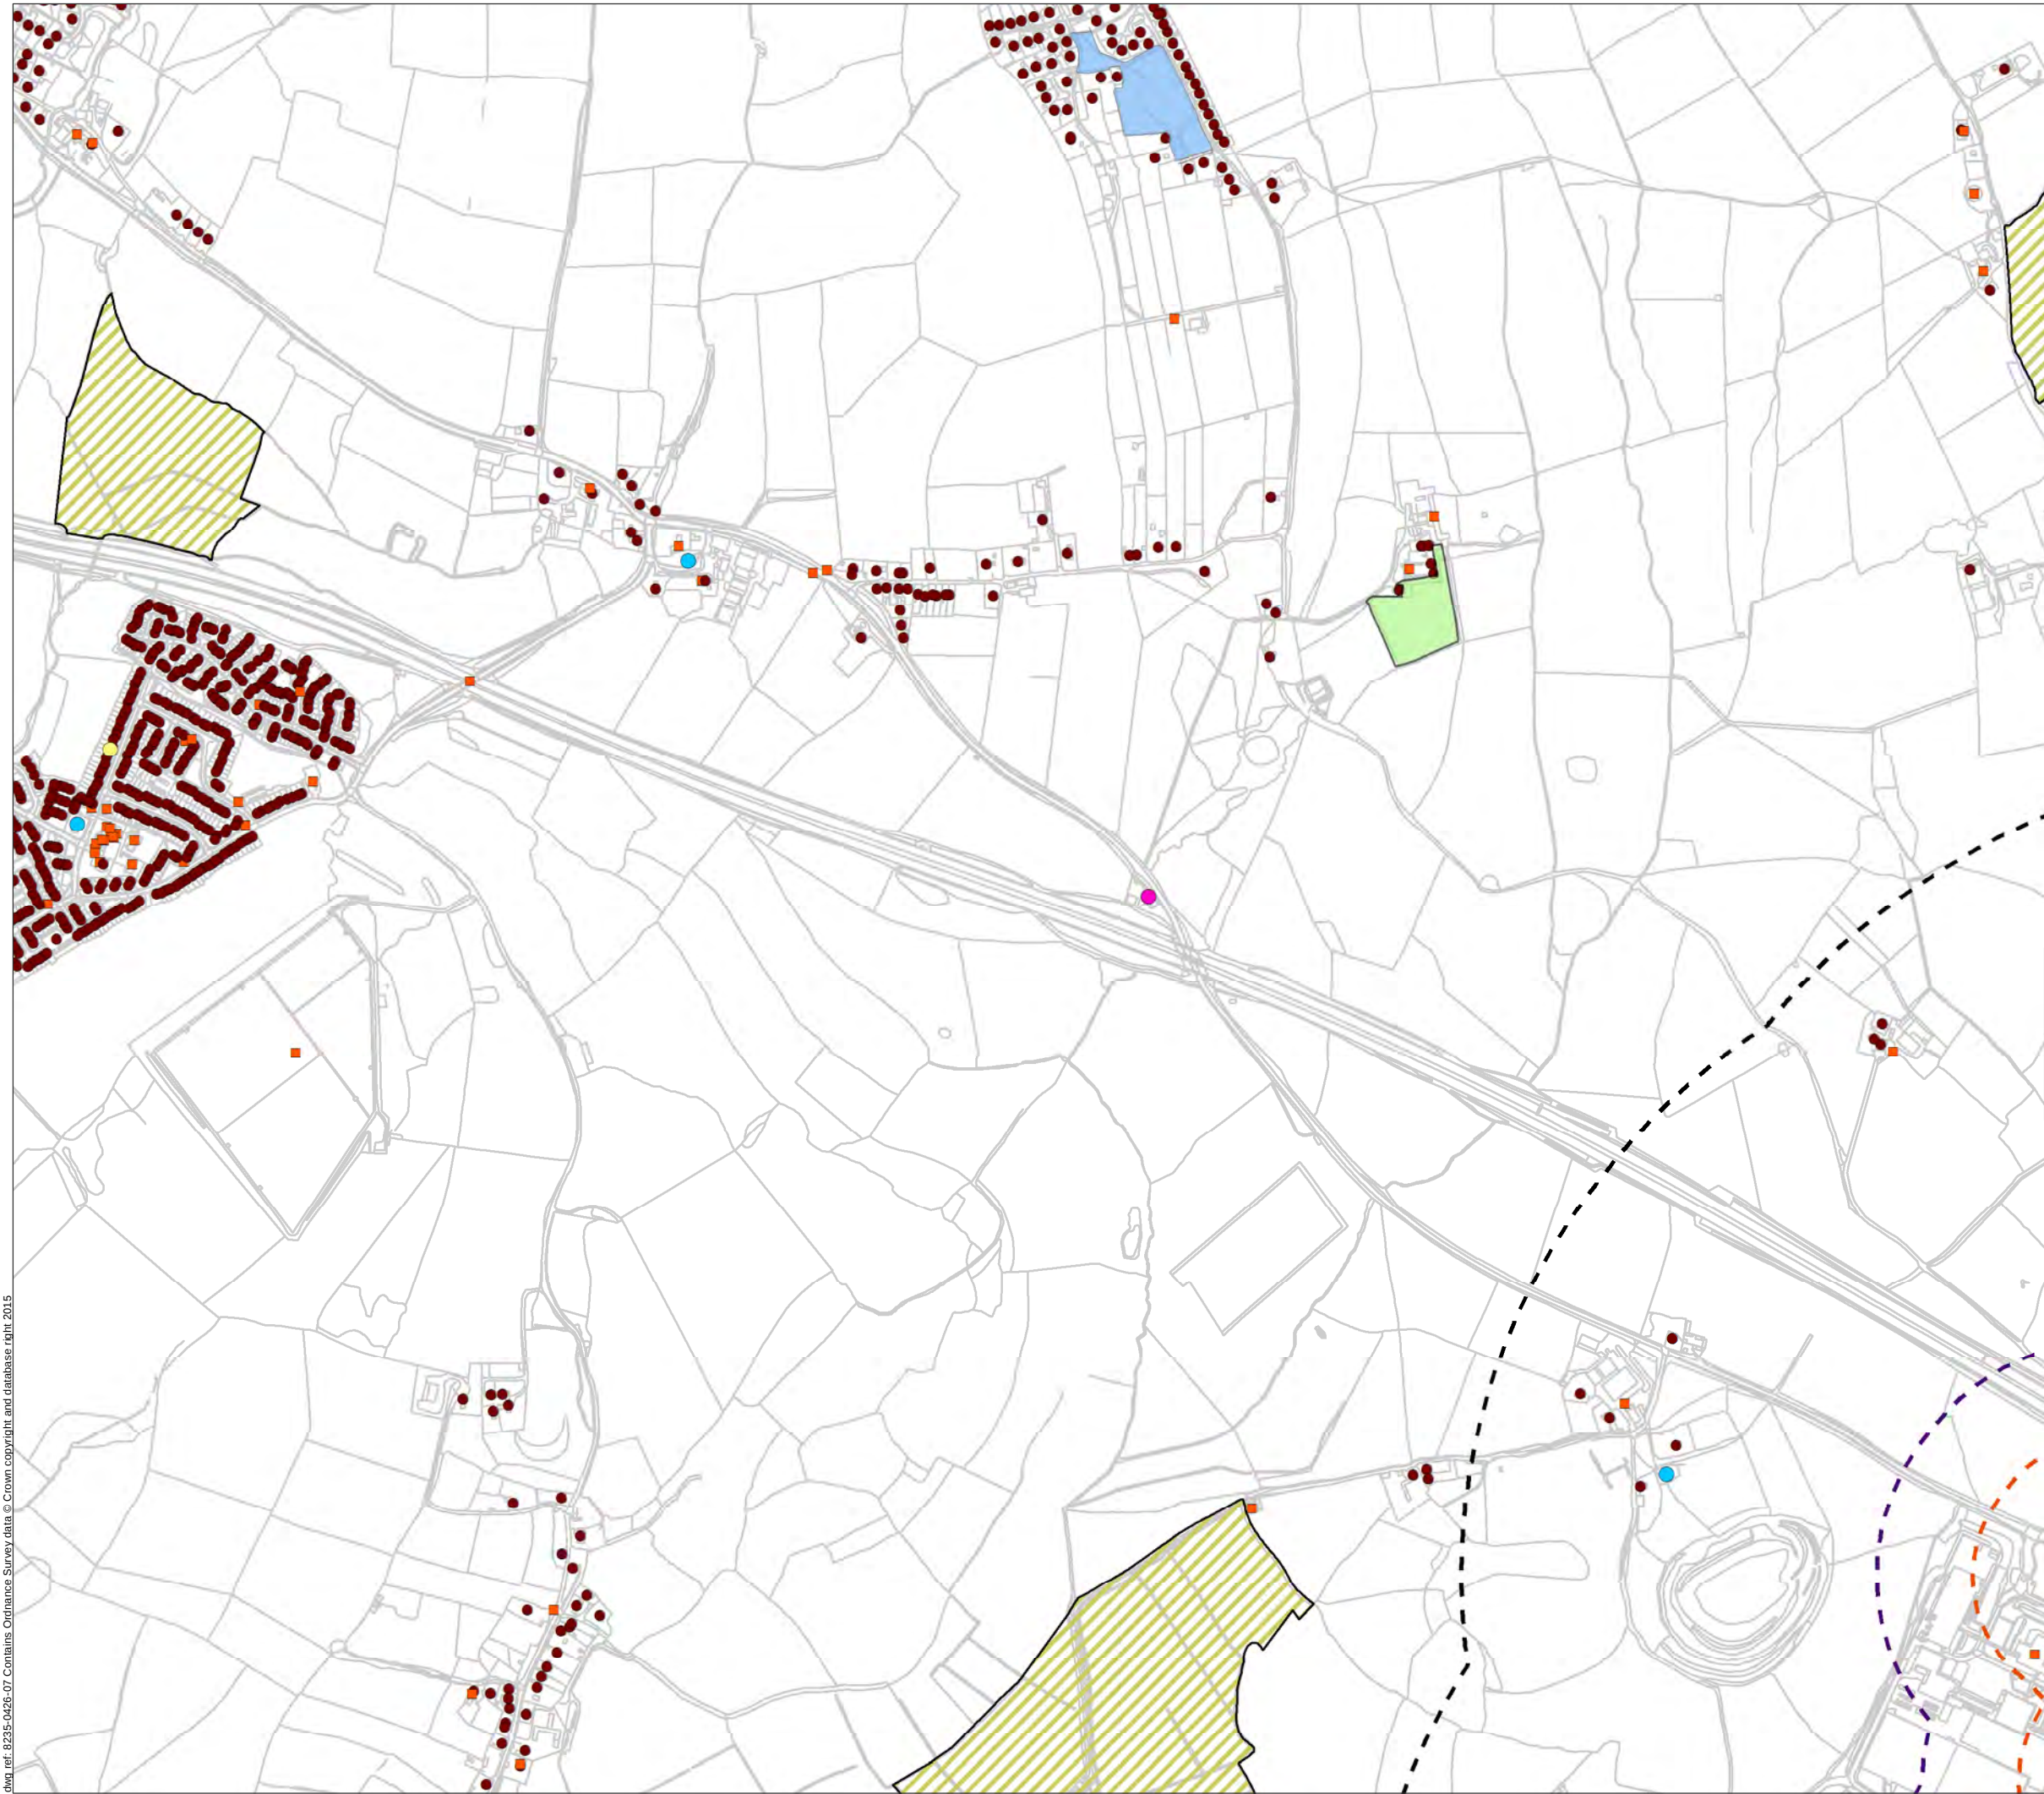

Legend

- 200m Buffer from Construction Scheme
- 350m Buffer from Construction Scheme
- 1km Buffer from Construction Scheme
- Site of Special Scientific Interest
- Registered Commonland
- Parks and Gardens
- Residential Properties
- Commercial Properties
- Place of Worship
- Care / Nursing Home

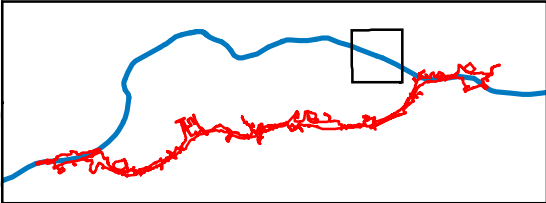

Llywodraeth Cymru
Welsh Government

Environmental Statement

Closest Receptors- Construction

Figure: 17.30	Revision: -
Date: March 2016	Status: AT ISSUE
Drawn: CR	Checked: ES

Scale: A3 @ 1:10,000
0 165 330m

