




Legend

- Limit of Permanent and Temporary Works for New Section of Motorway
- Defined Study Area
- Gwent Levels Landscape of Outstanding Historic Interest
- Listed Building Grade I
- Listed Building Grade II*
- Listed Building Grade II
- Scheduled Monument
- Registered Parks & Gardens of Special Historic Interest
- RPGs - Essential Setting
- Conservation Area

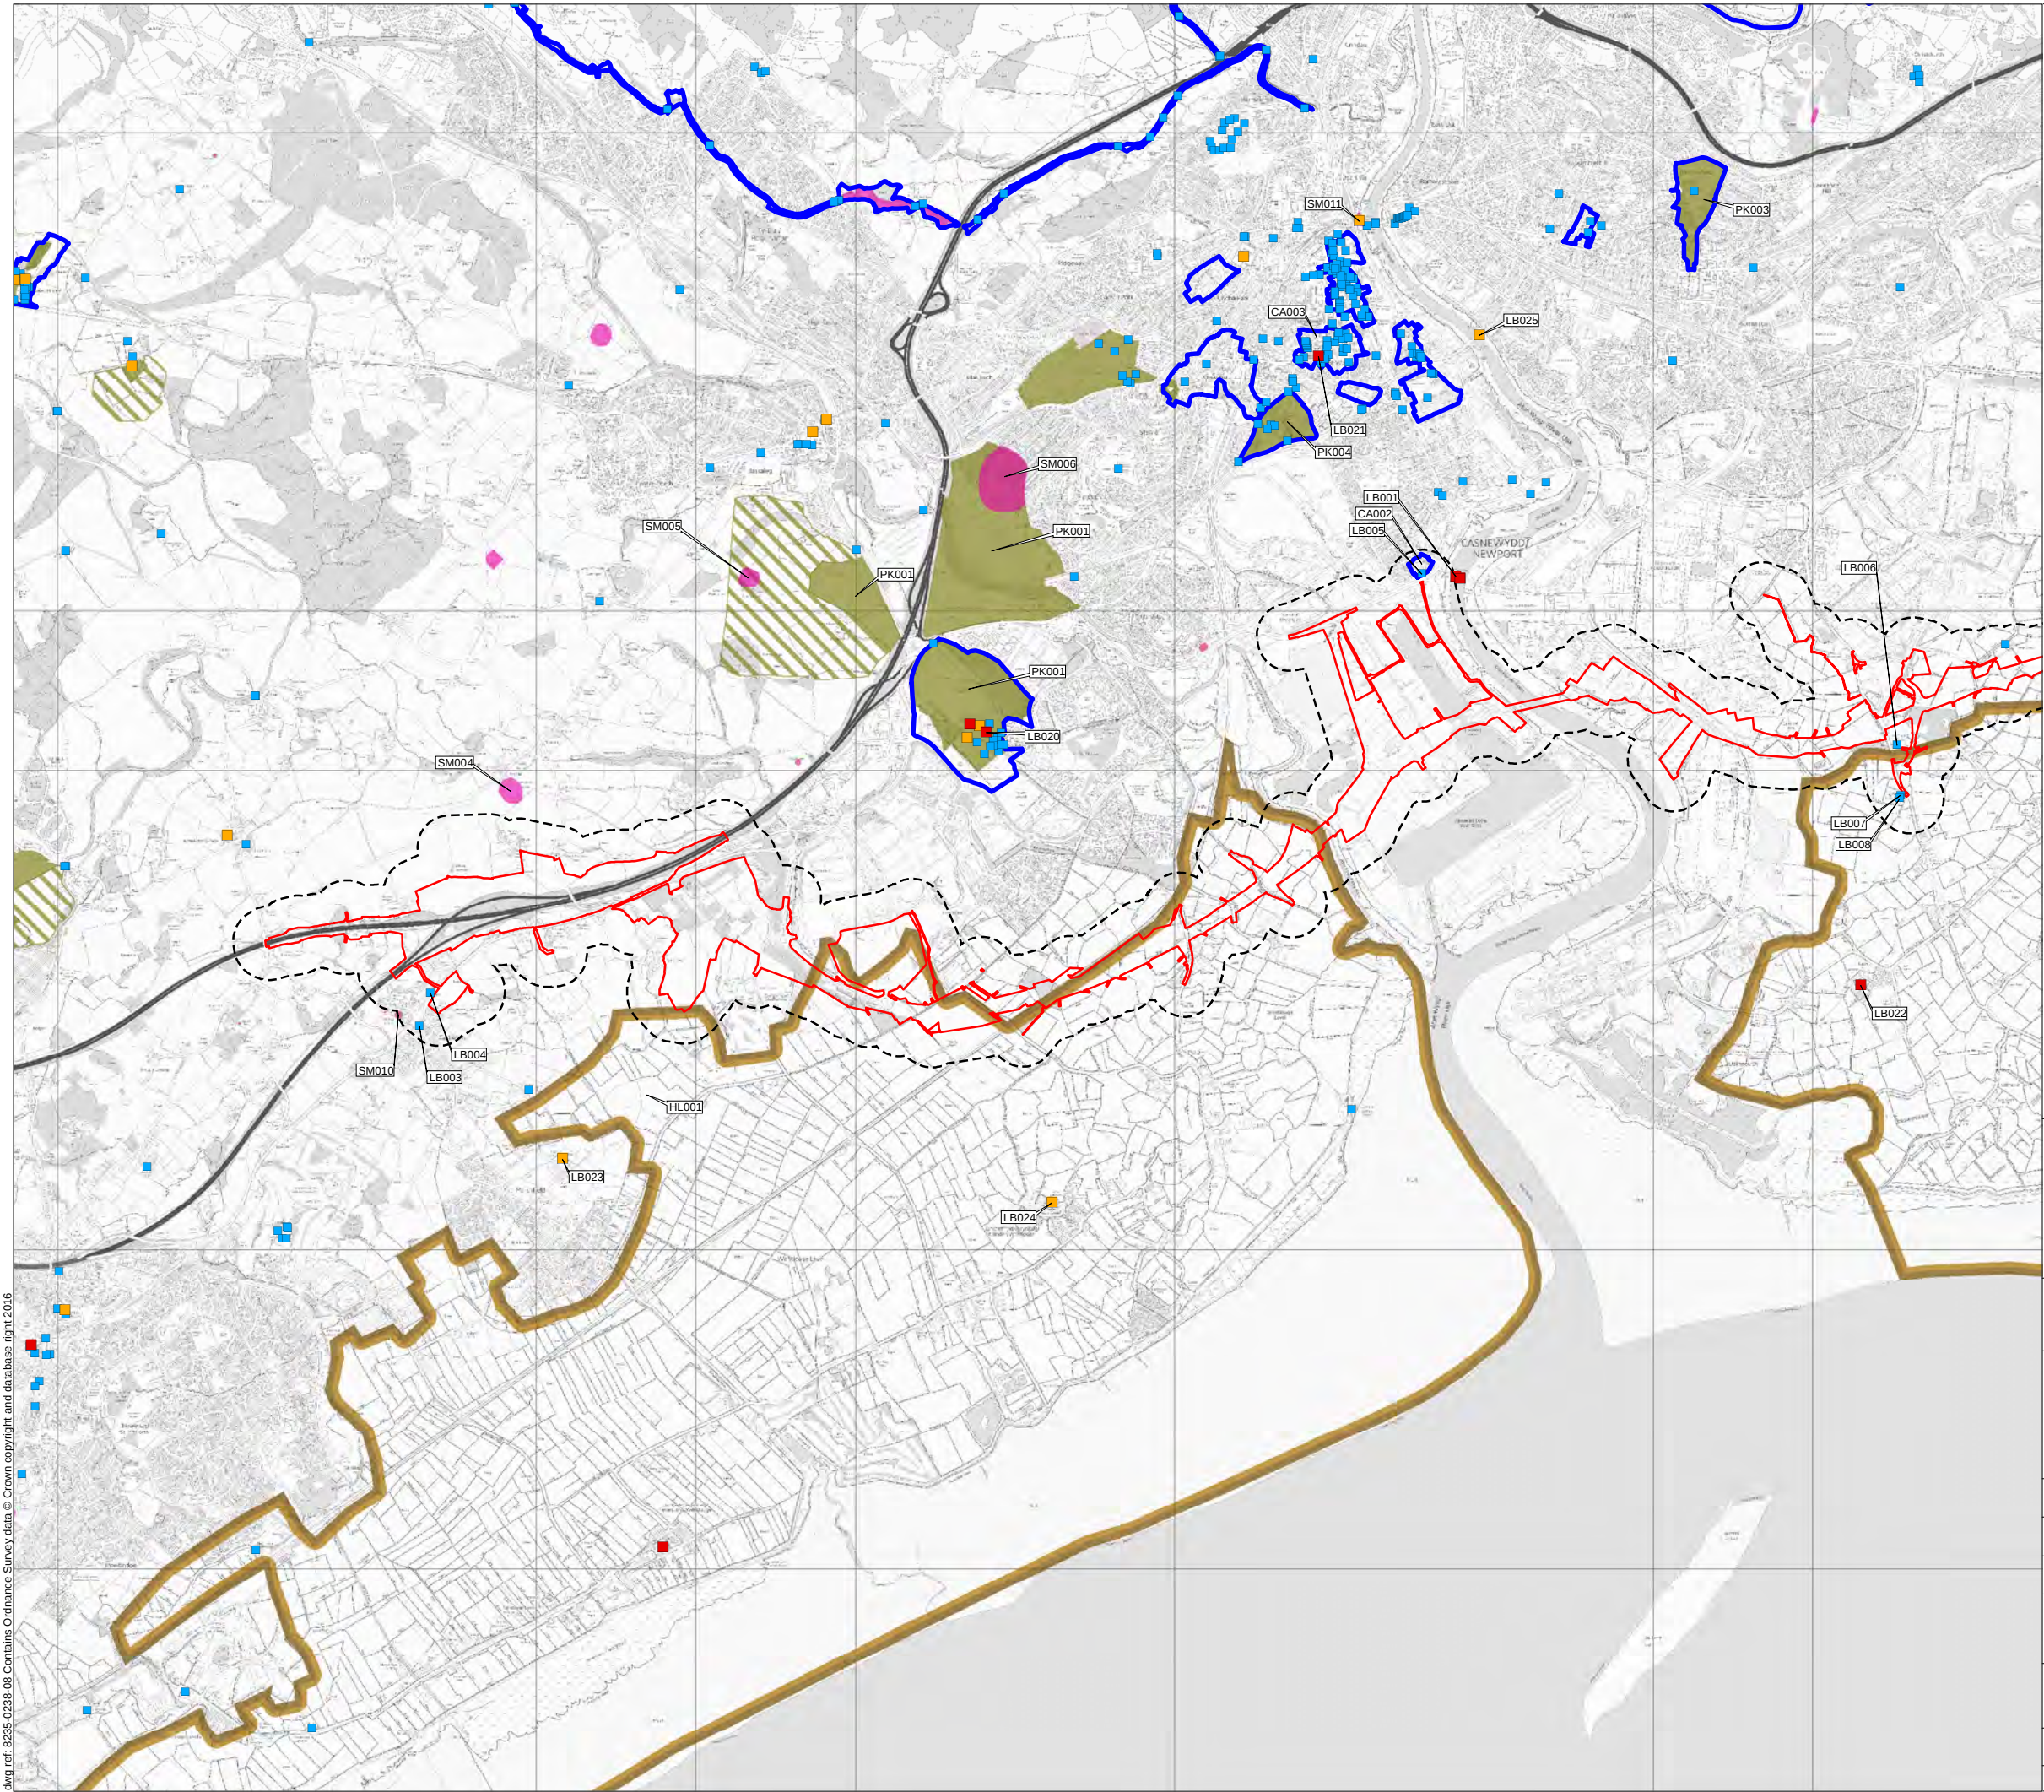

Llywodraeth Cymru
Welsh Government

Environmental Statement

**Designated Heritage Assets
discussed in the text**

Figure: **8.1a**

Revision: -

Date: March 2016

Status: AT ISSUE

Drawn: MP


Checked: MR

Scale: A3 @ 1:40,000
0 0.5 1km



© Crown copyright and database right 2016. Ordnance Survey 100021874. Welsh Government.
© Hawlfraint a hawliau cronfa ddata'r Goron 2016. Rhif Trwydded yr Arolwg Ordnans 100021874.

dwg ref: 8235-0238-08

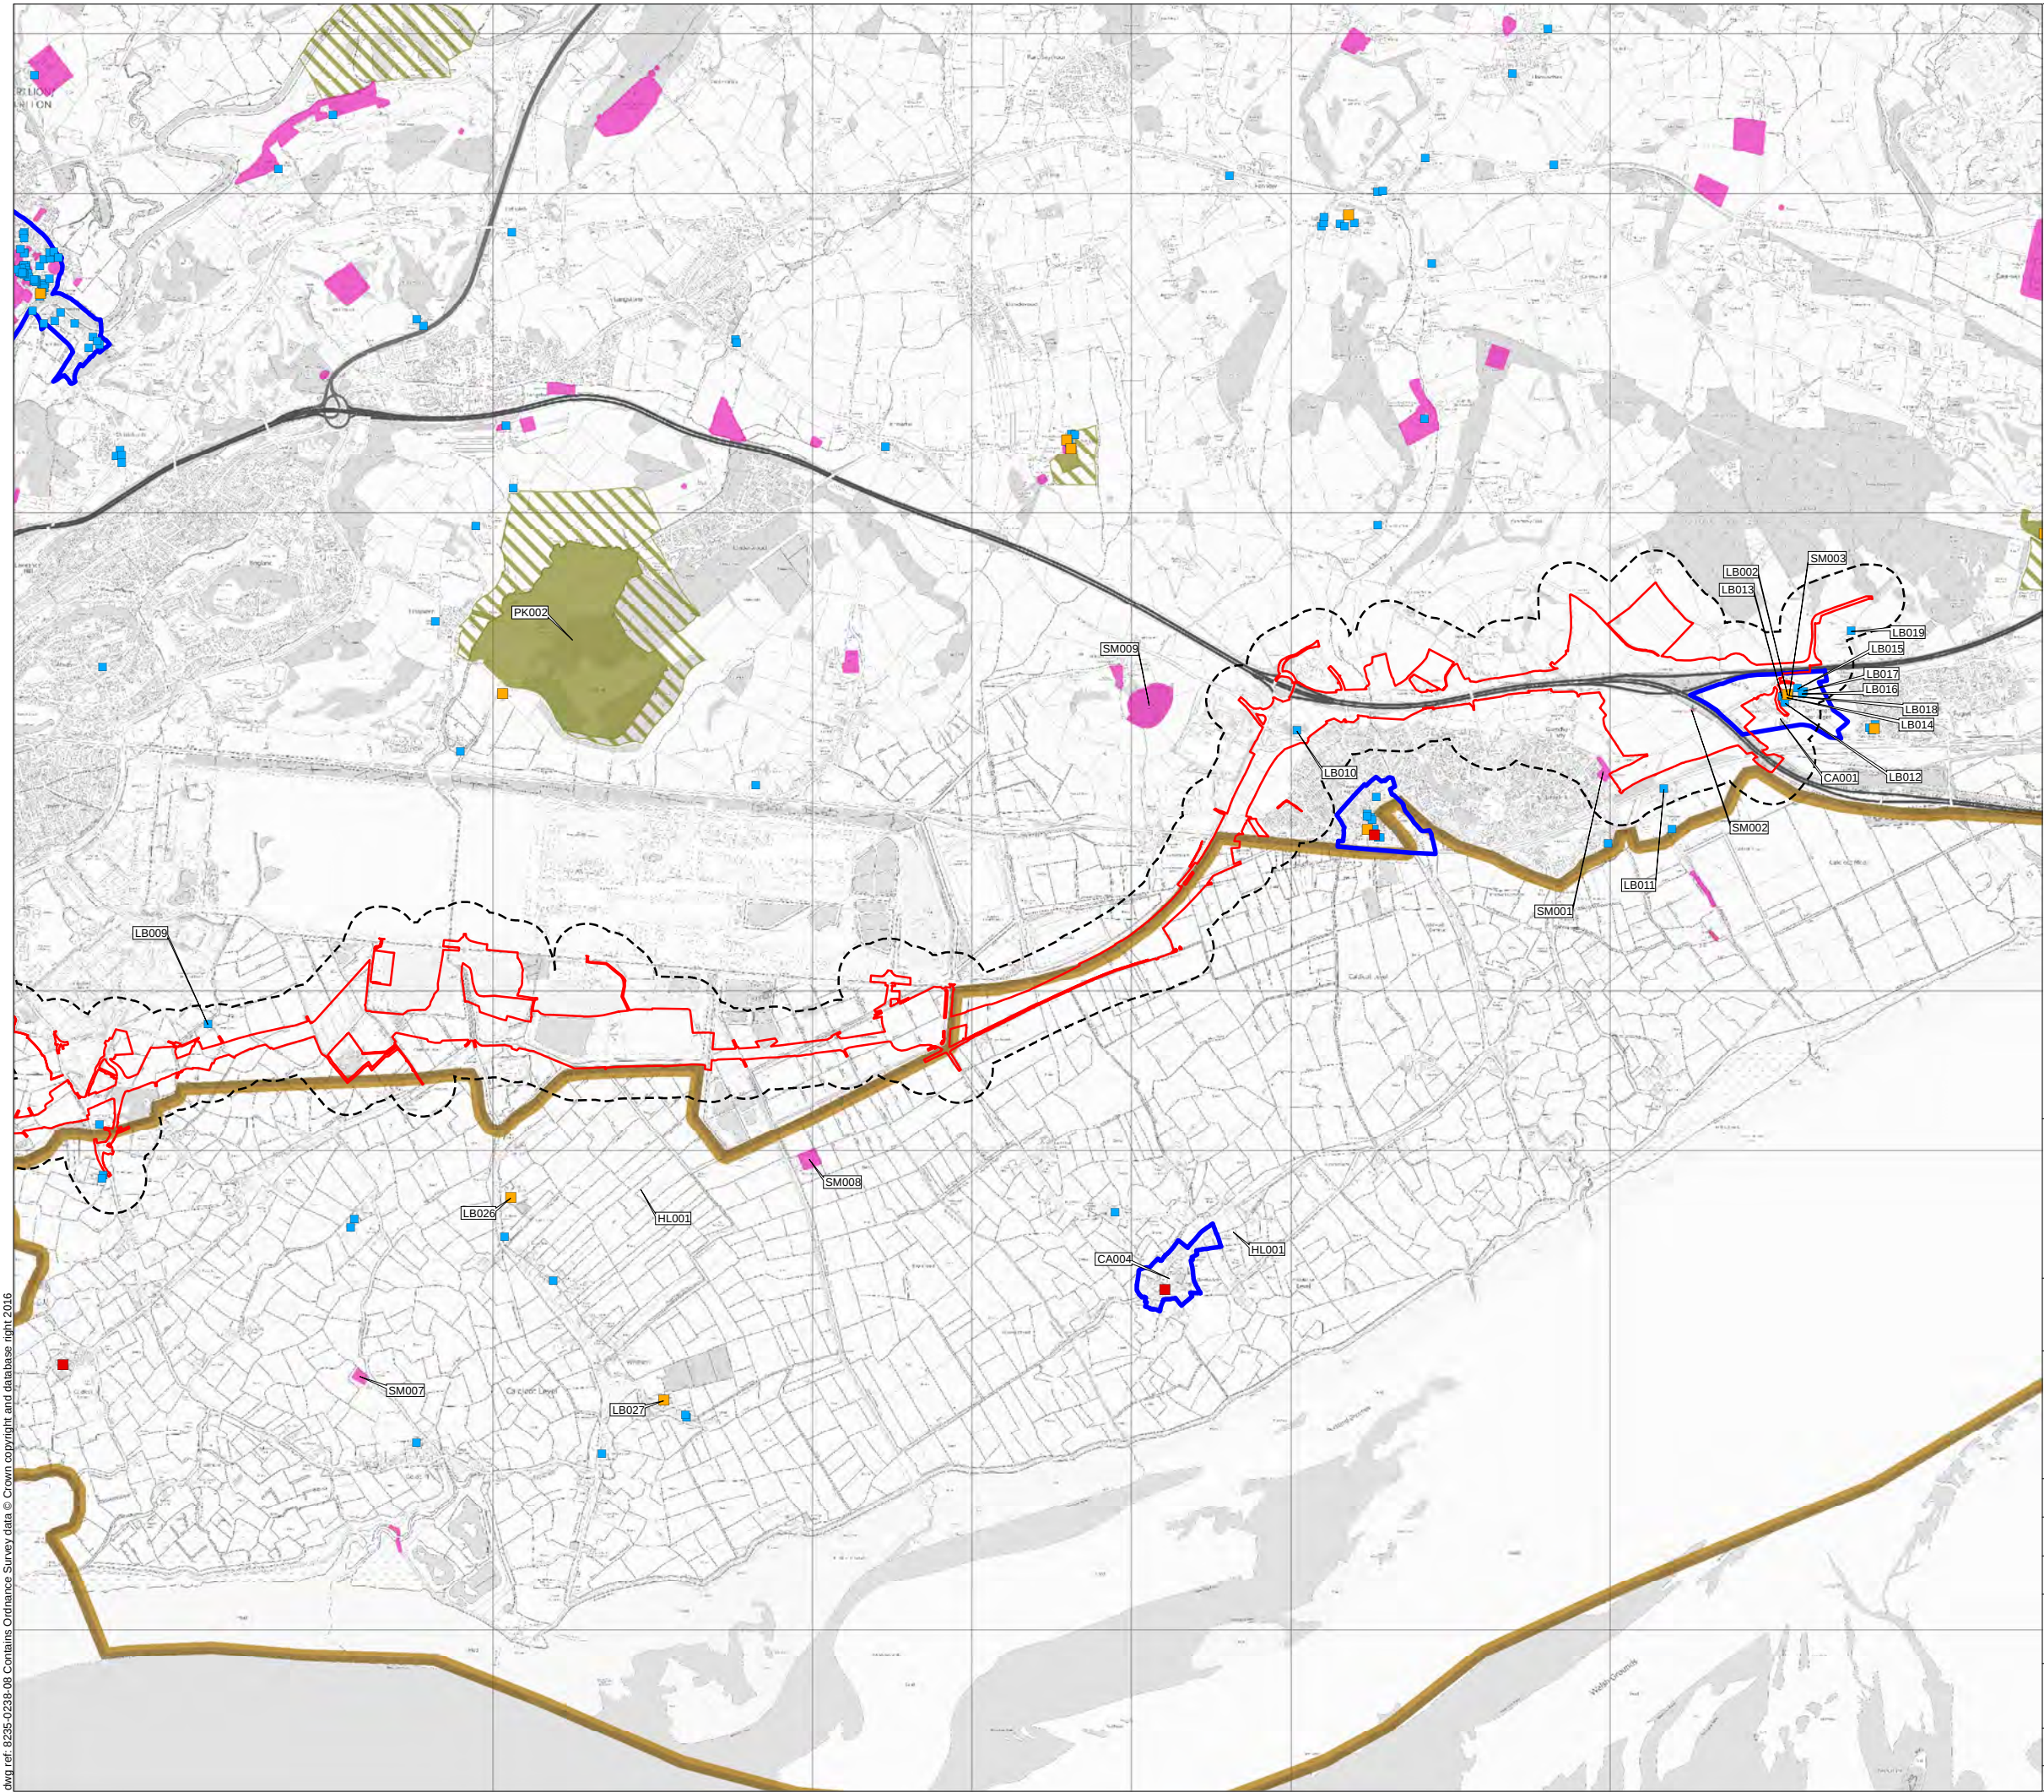

Legend

- Limit of Permanent and Temporary Works for New Section of Motorway
- Defined Study Area
- Gwent Levels Landscape of Outstanding Historic Interest
- Listed Building Grade I
- Listed Building Grade II*
- Listed Building Grade II
- Scheduled Monument
- Registered Parks & Gardens of Special Historic Interest
- RPGs - Essential Setting
- Conservation Area



Llywodraeth Cymru
Welsh Government

Environmental Statement

**Designated Heritage Assets
discussed in the text**

Figure: **8.1b**

Revision: -

Date: March 2016

Status: AT ISSUE

Drawn: MP

Checked: MR

Scale: A3 @ 1:40,000
0 0.5 1km



© Crown copyright and database right 2016 Ordnance Survey 100021874. Welsh Government.
© Hawlfraint a hawliau cronfa ddata'r Goron 2016. Rhif Trwydded yr Arolwg Ordans 100021874.

dwg ref: 8235-0238-08