


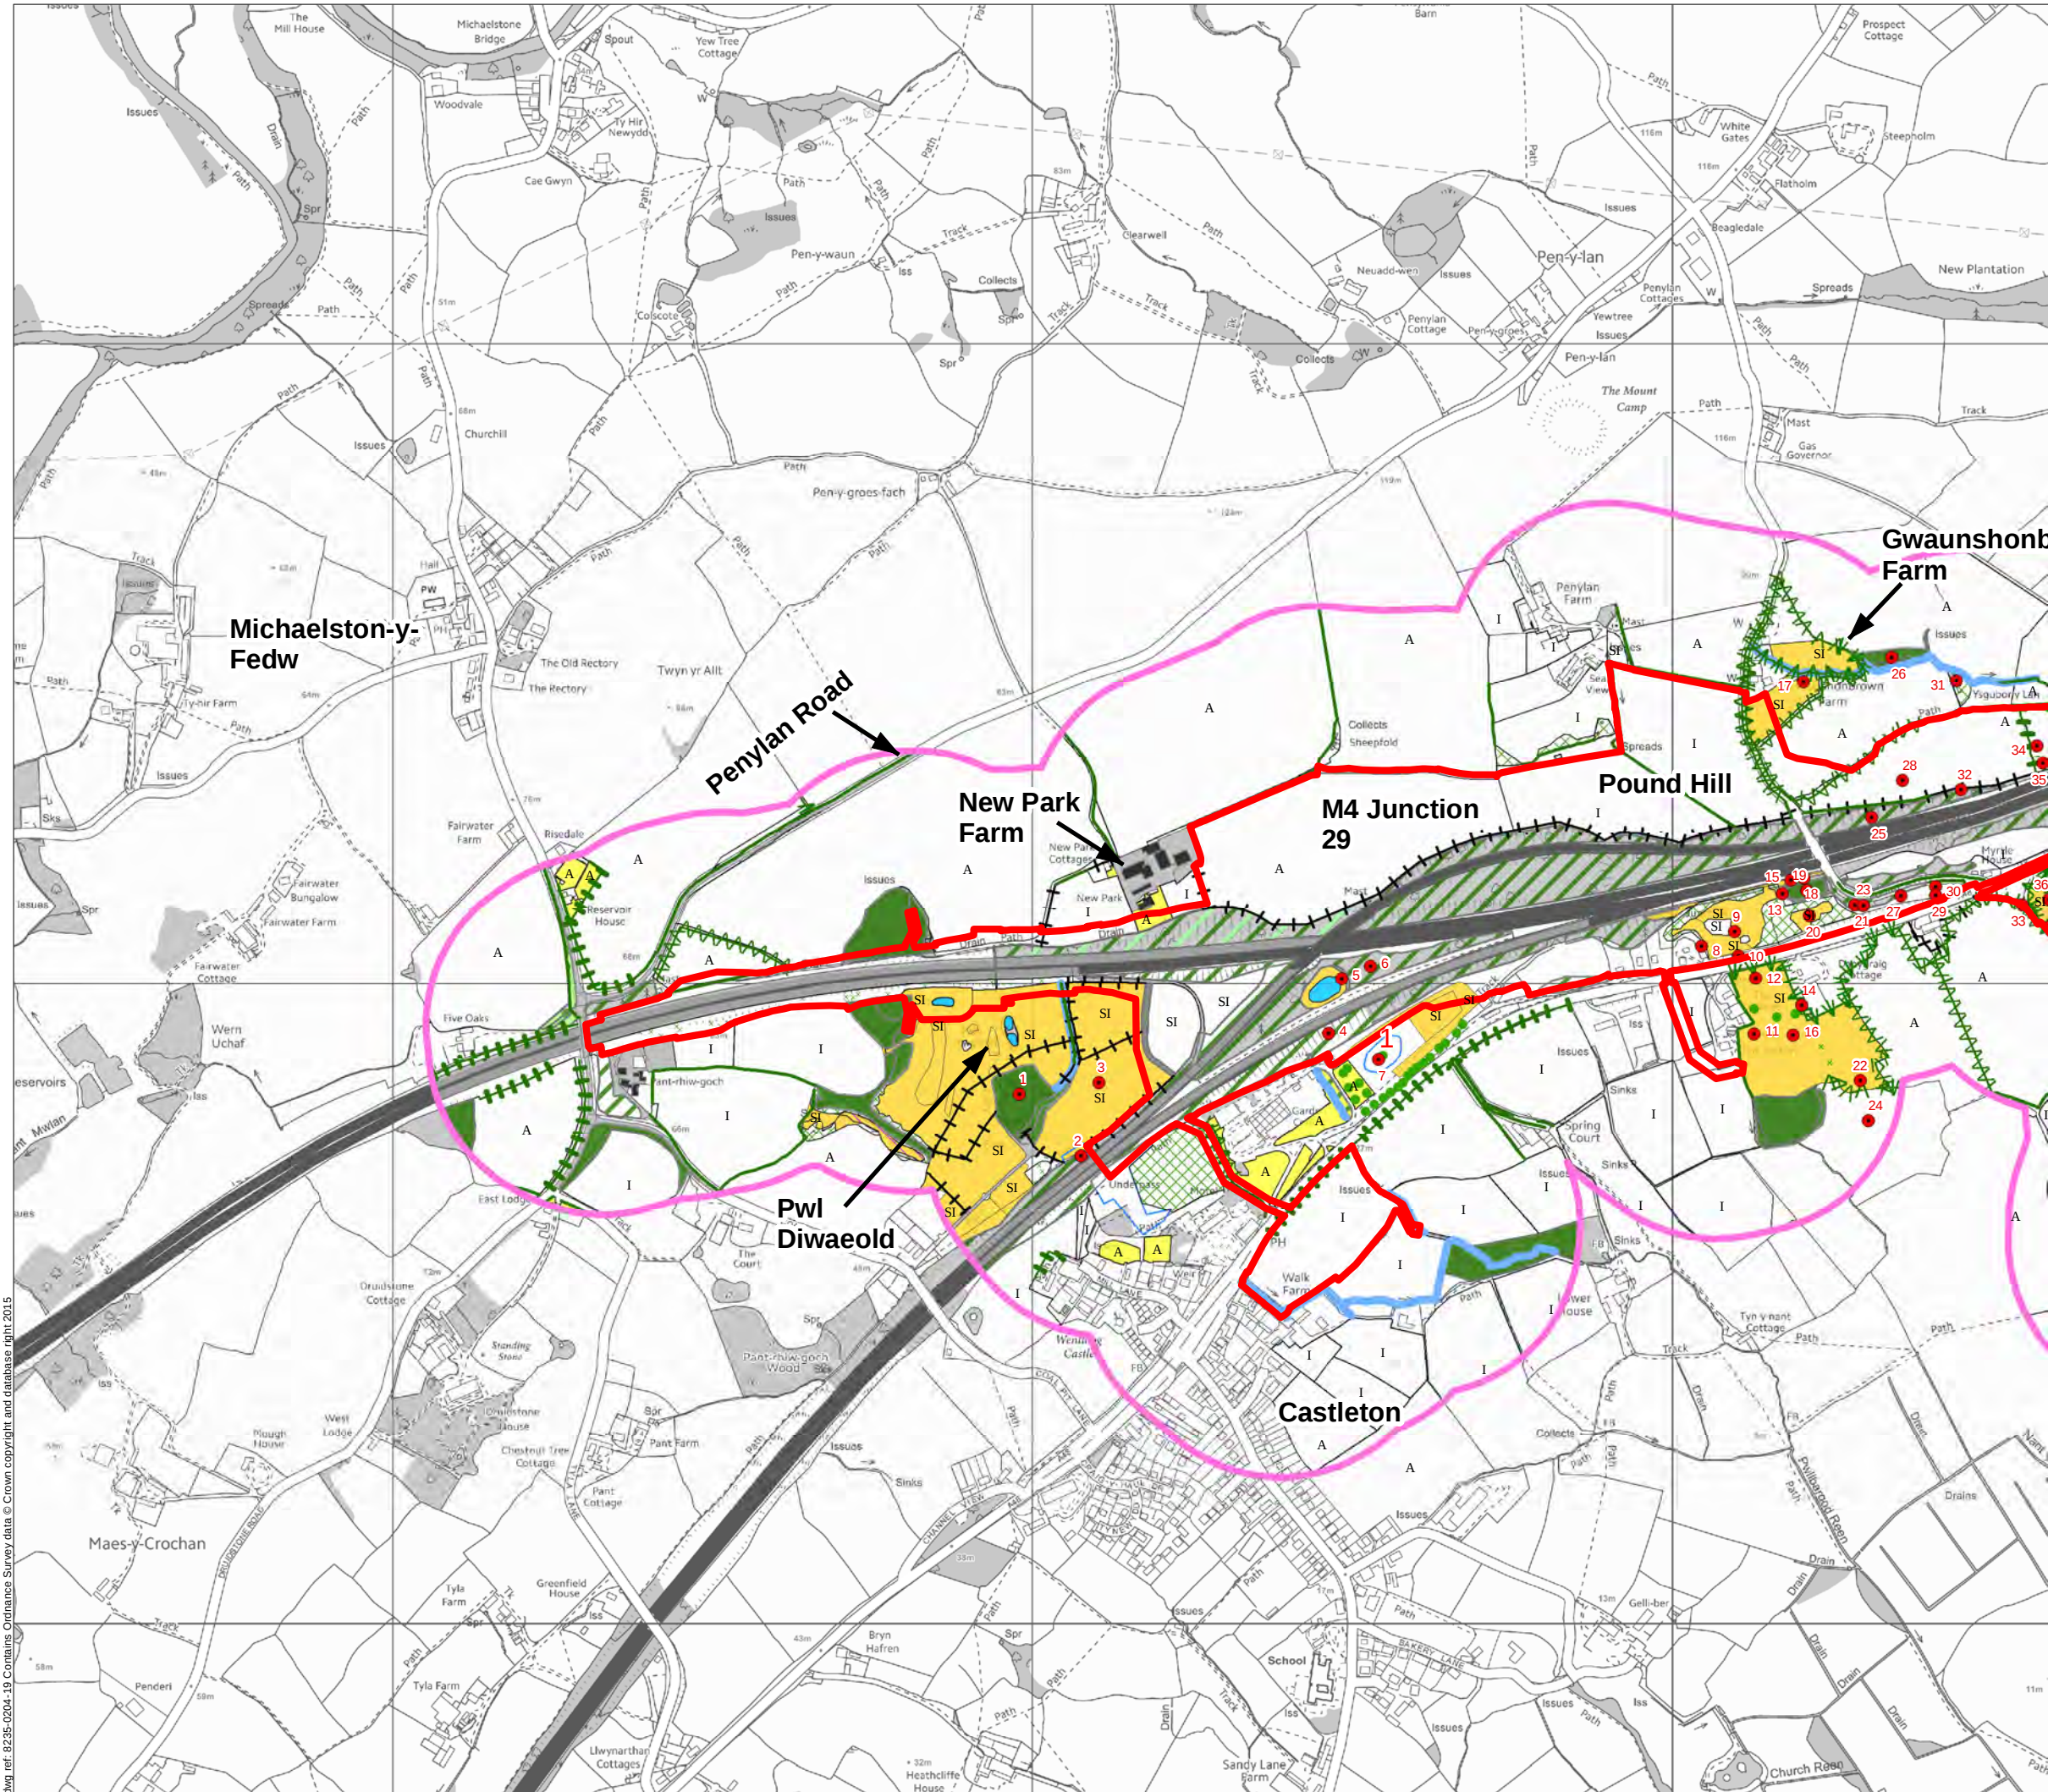

Legend

Limit of Permanent and Temporary Works for New Section of Motorway

250m Buffer area

Target note

Watercourse

Species-rich intact hedge

Species-poor intact hedge

Species-rich defunct hedge

Species poor defunct hedge with fence

Species-rich hedge with trees

Unimproved neutral grassland

Caravan site

Introduced shrub

Scattered saltmarsh

Broad leaved semi-natural Woodland

Broad leaved plantation Woodland

Coniferous plantation woodland

Mixed semi-natural Woodland

Mixed plantation Woodland

Scrub dense continuous

Scrub scattered

Broadleaved plantation woodland

Mixed parkland

Semi-improved Neutral grassland

Improved grassland

Marsh/marshy grassland

Scrub

Tree

Species-poor hedge with trees

Fence

Wall

Dry ditch

Boundary removed

Earth bank

Poor semi-improved grassland

Tall ruderal

Swamp

Inundation vegetation

Marginal vegetation

Standing water

Intertidal mud/sand

Saltmarsh dense/continuous

Hardstanding

Arable

Amenity grassland

Ephemeral/short perennial

Building

Bare Ground

Other habitat

Orchard

No access

Allotment

Note: 2015 survey area includes Peter Sturges 2015 NVC survey area



Llywodraeth Cymru
Welsh Government

Environmental Statement

Phase 1 Habitat Plan

Figure: 10.4a

Revision:

Date: March 2016

Status: AT ISSUE

Drawn: MS

Checked: JW


Scale: A3 @ 1:10,000


0 200 400m



© Crown copyright and database right 2016. Ordnance Survey 100021874. Welsh Government.
© Hawlfraint a hawliau cronfa ddata'r Goron 2016. Rhif Trwydded yr Arolwg Ordnans 100021874.

dwg ref: 8235-0204-19

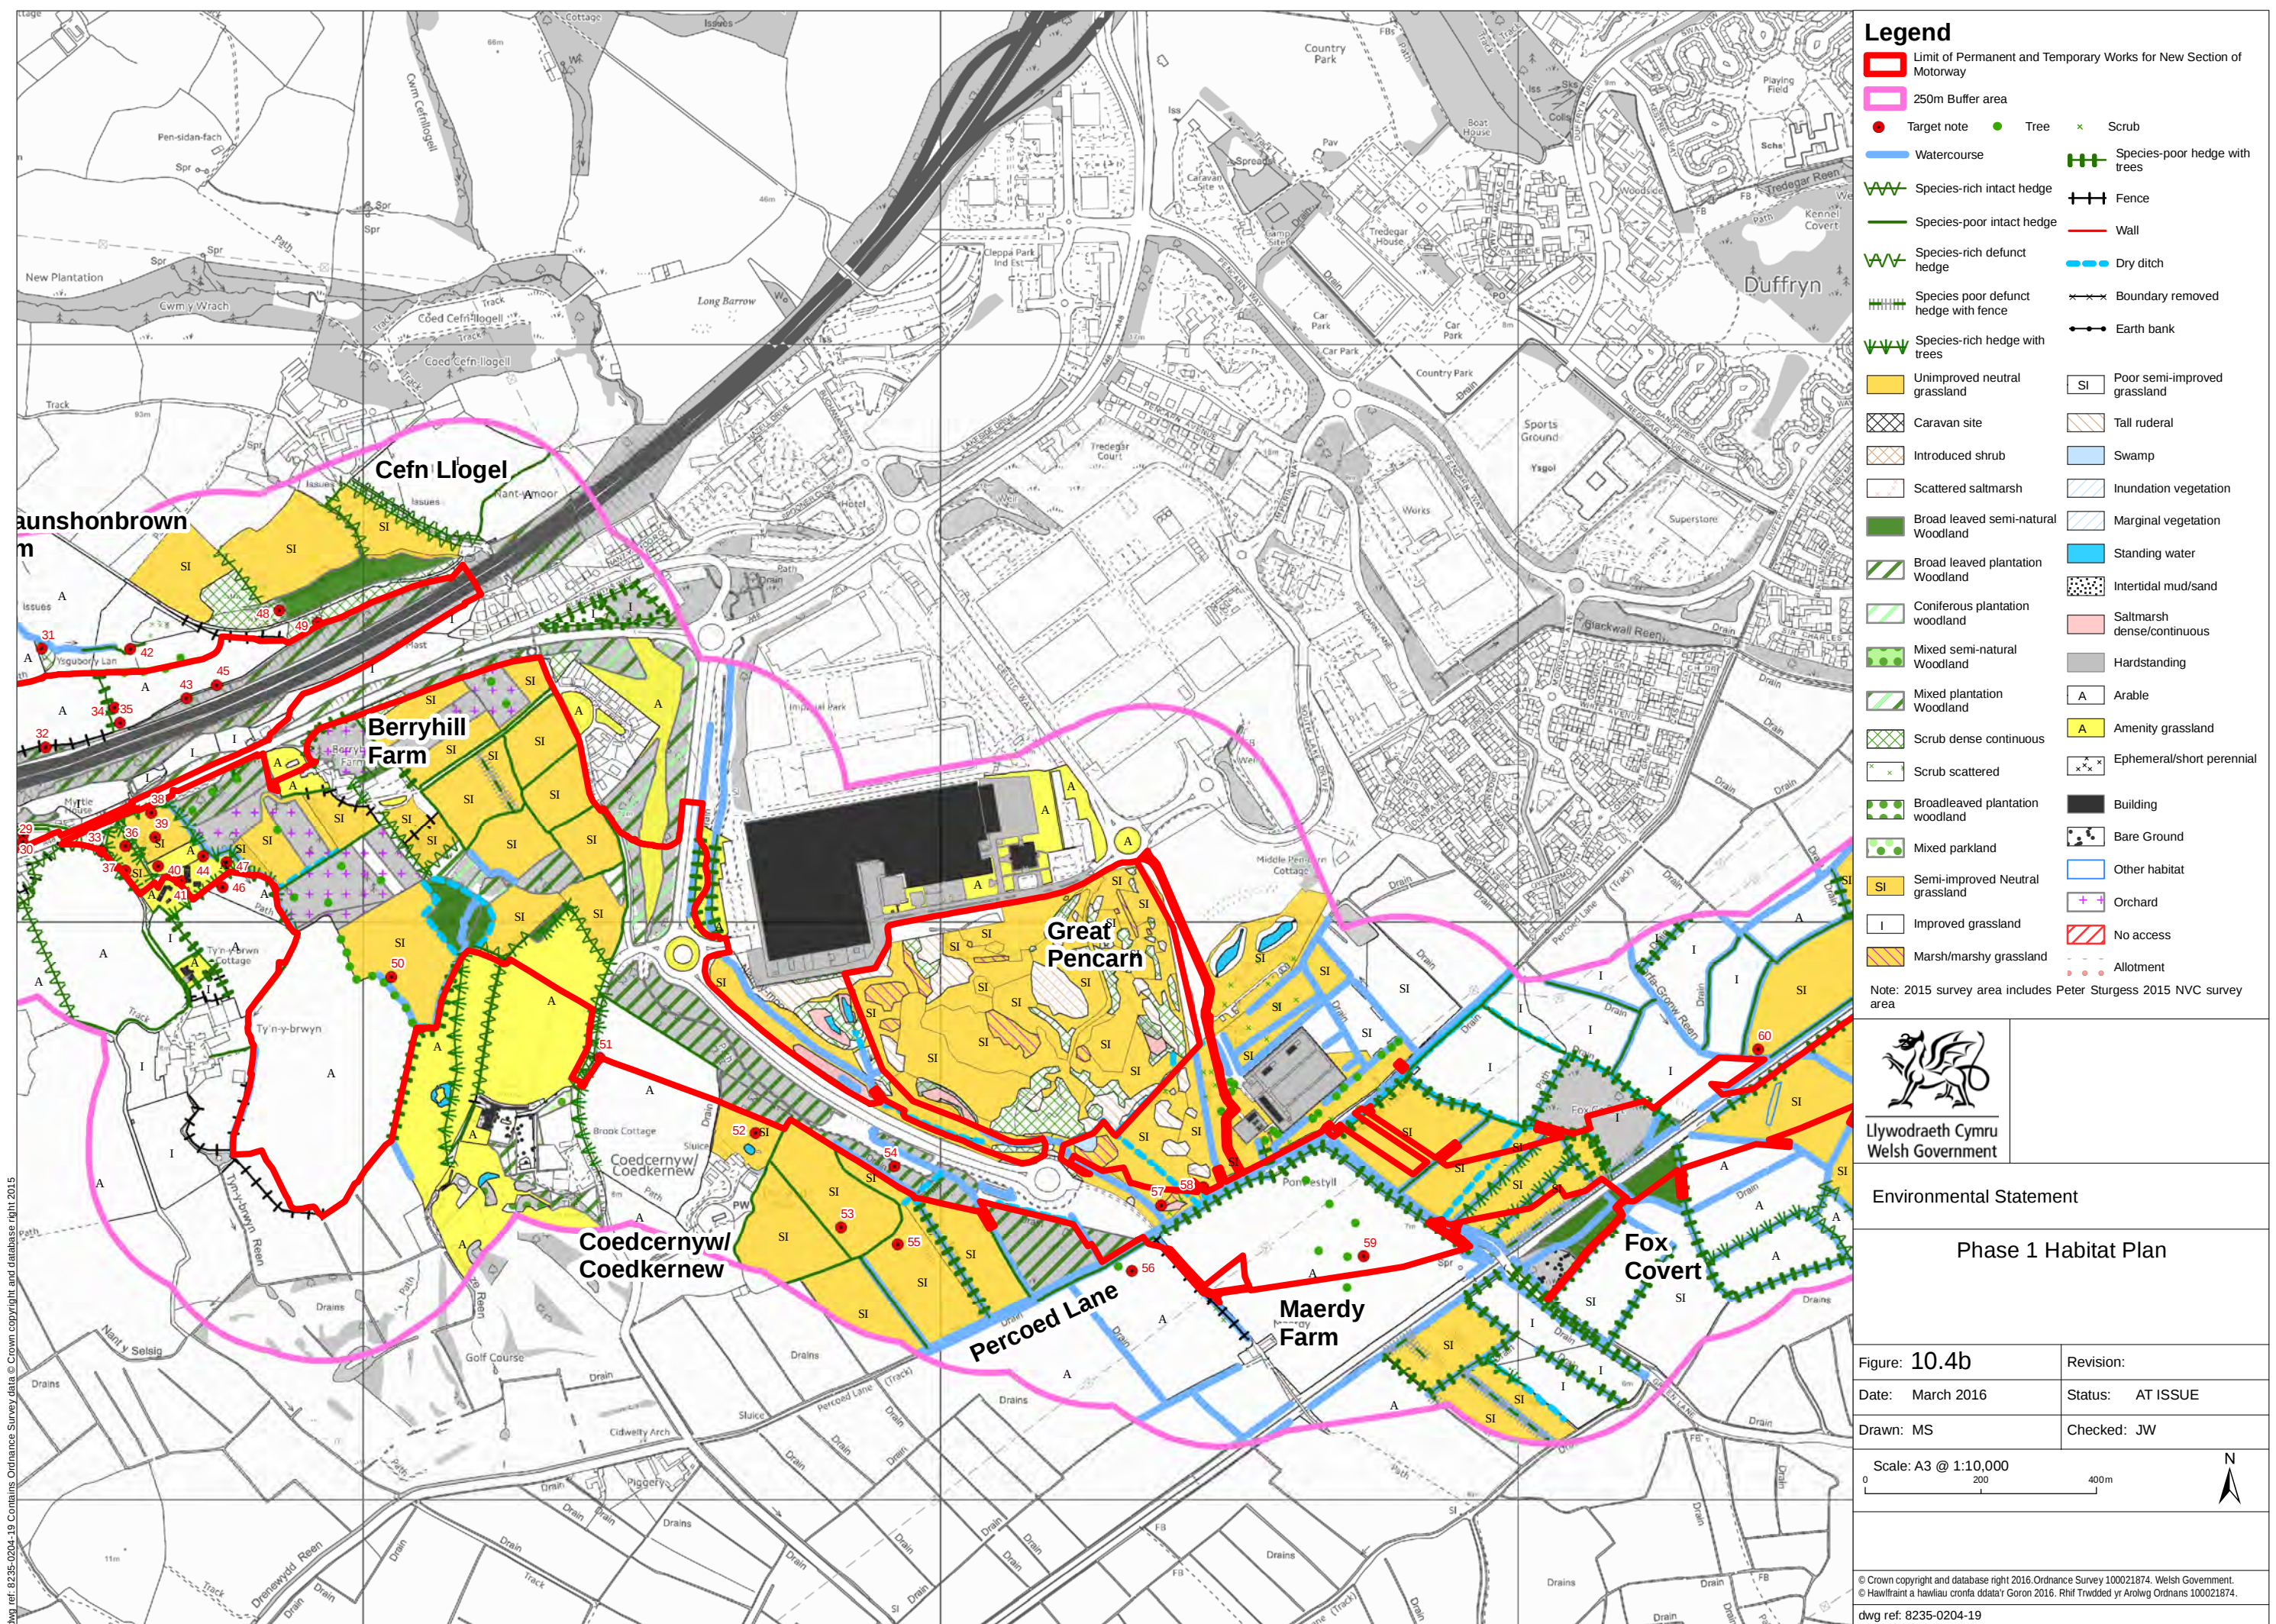

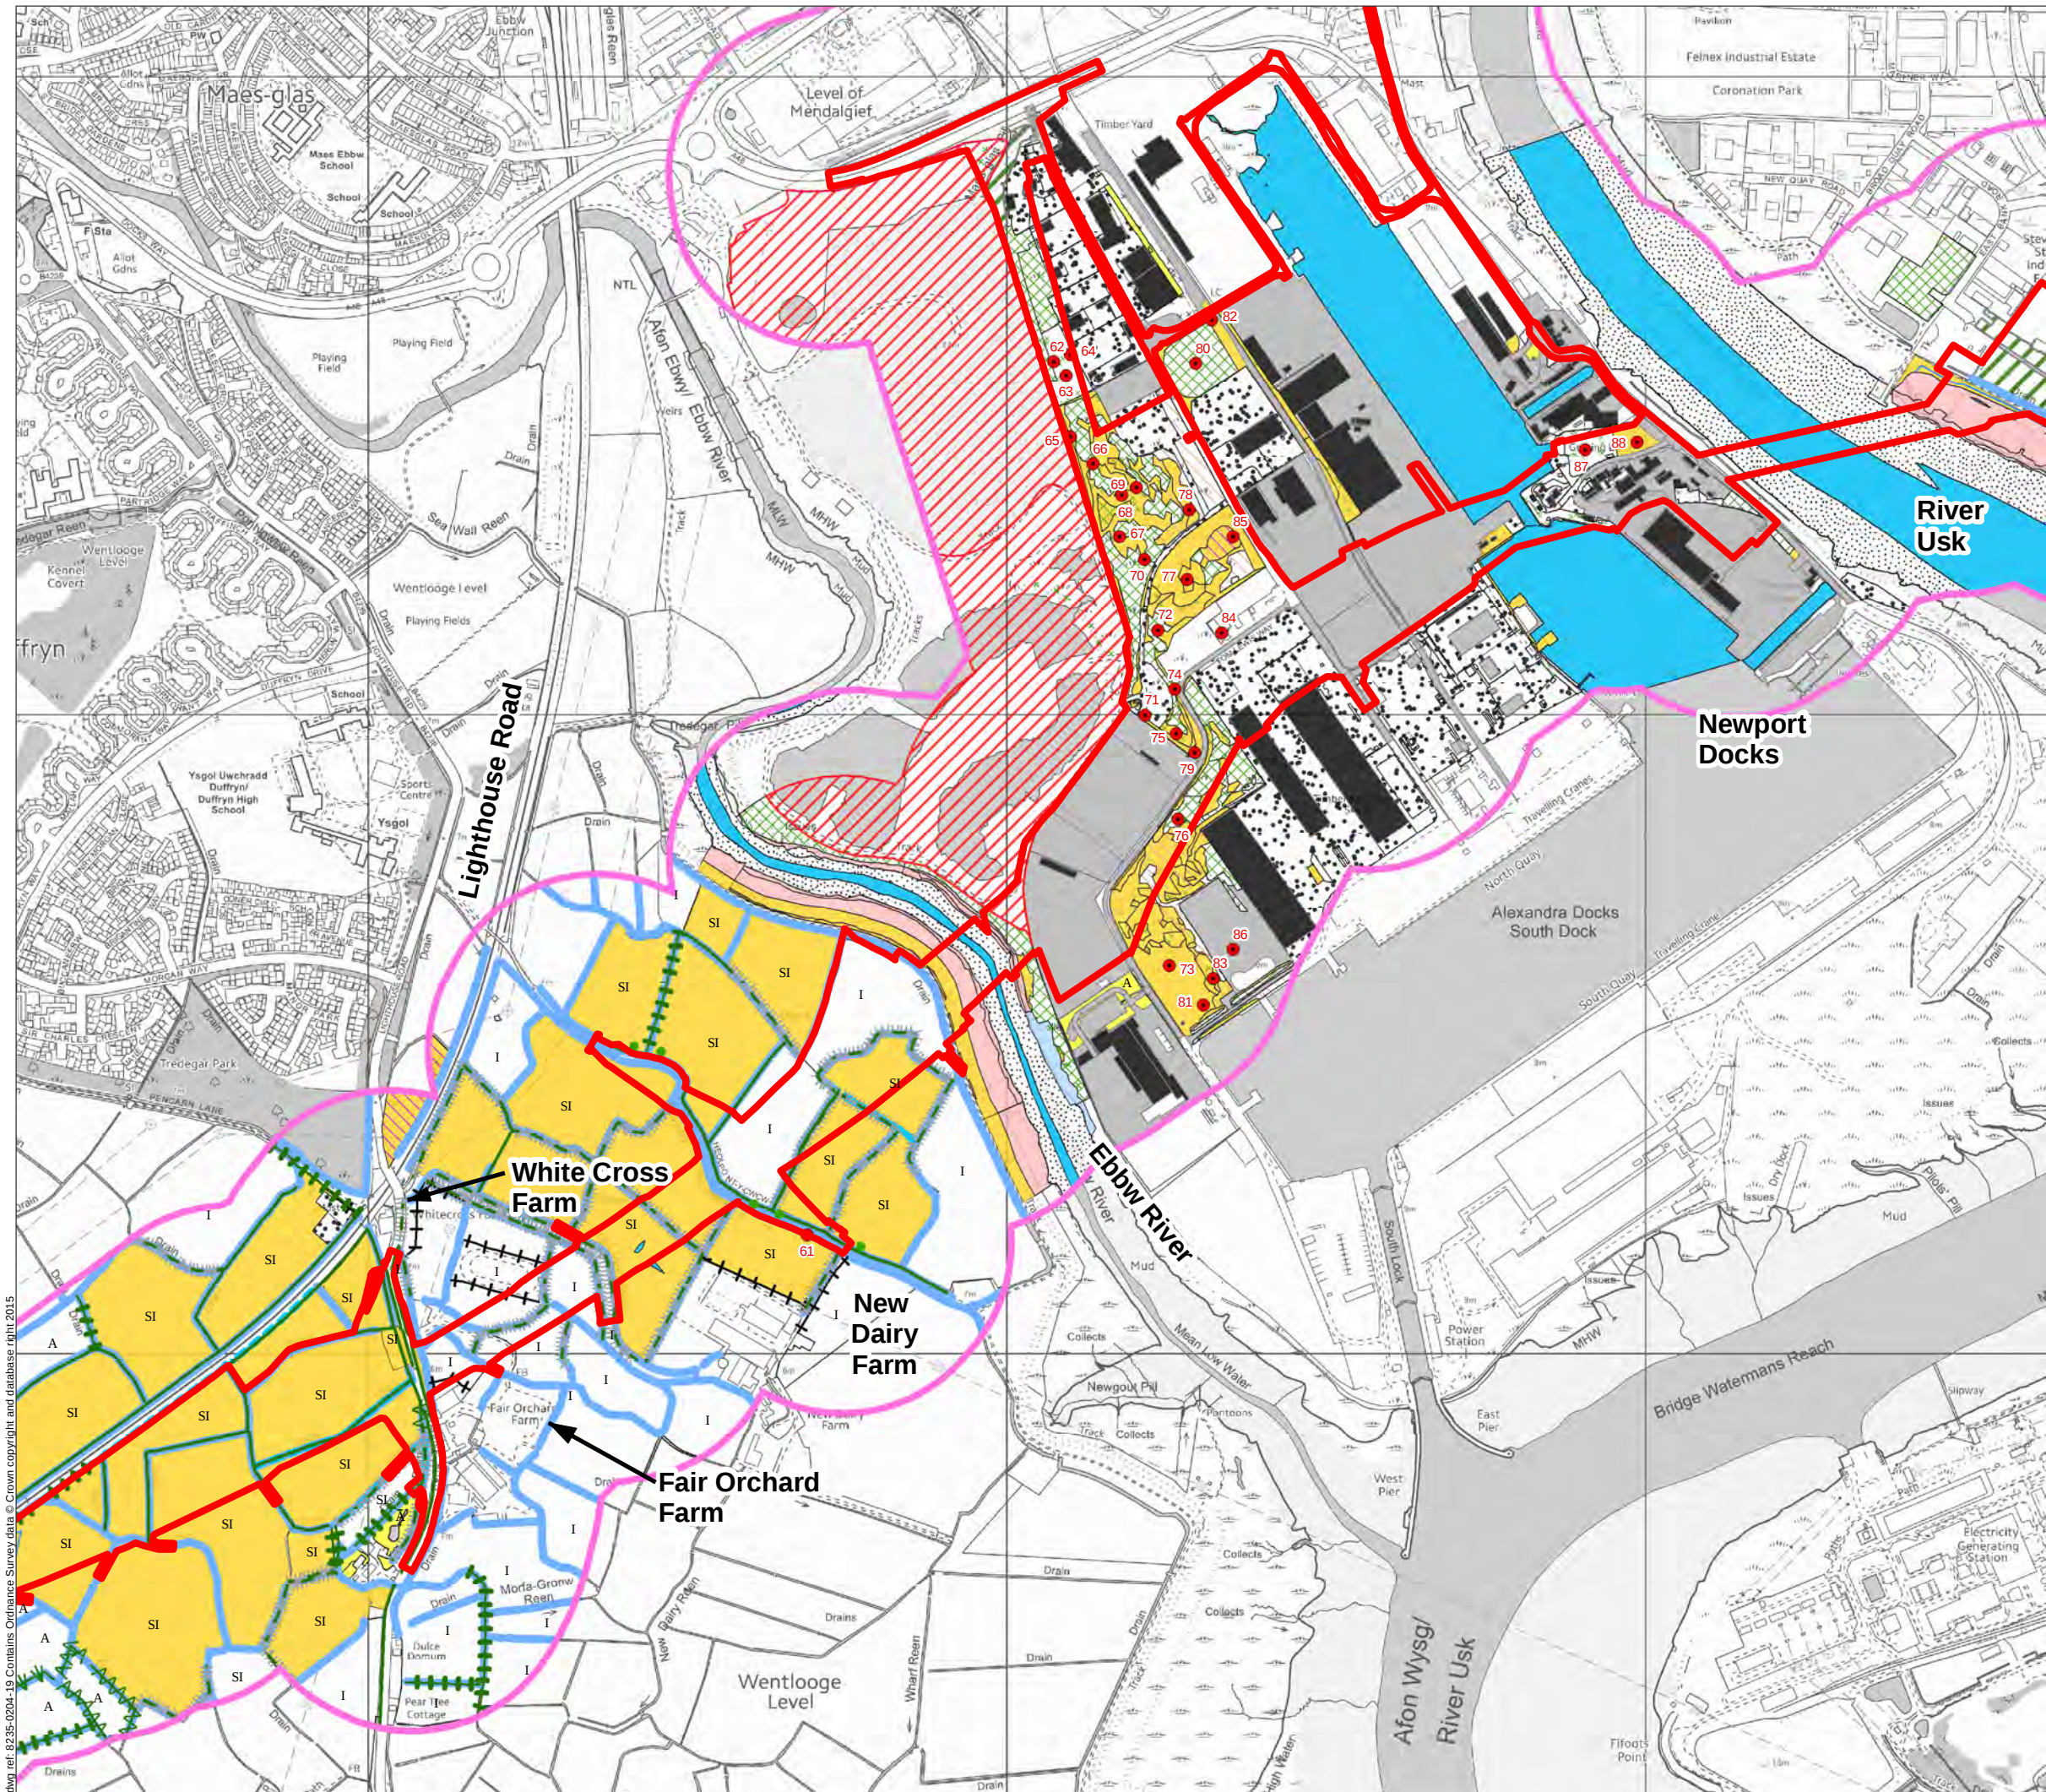

Legend

Limit of Permanent and Temporary Works for New Section of Motorway

250m Buffer area

Target note

Watercourse

Species-rich intact hedge

Species-poor intact hedge

Species-rich defunct hedge

Species poor defunct hedge with fence

Species-rich hedge with trees

Unimproved neutral grassland

Caravan site

Introduced shrub

Scattered saltmarsh

Broad leaved semi-natural Woodland

Broad leaved plantation Woodland

Coniferous plantation woodland

Mixed semi-natural Woodland

Mixed plantation Woodland

Scrub dense continuous

Scrub scattered

Broadleaved plantation woodland

Mixed parkland

Semi-improved Neutral grassland

Improved grassland

Marsh/marshy grassland

Tree

Scrub

Species-poor hedge with trees

Fence

Wall

Dry ditch

Boundary removed

Earth bank

Poor semi-improved grassland

Tall ruderal

Swamp

Inundation vegetation

Marginal vegetation

Standing water

Intertidal mud/sand

Saltmarsh dense/continuous

Hardstanding

Arable

Amenity grassland

Ephemeral/short perennial

Building

Bare Ground

Other habitat

Orchard

No access

Allotment

Note: 2015 survey area includes Peter Sturges 2015 NVC survey area



Llywodraeth Cymru
Welsh Government

Environmental Statement

Phase 1 Habitat Plan

Figure: 10.4C

Date: March 2016

Drawn: MS

Revision:

Status: AT ISSUE

Checked: JW


Scale: A3 @ 1:10,000

0 200 400m



© Crown copyright and database right 2016. Ordnance Survey 100021874. Welsh Government.
© Hawlfraint a hawliau cronfa ddata'r Goron 2016. Rhif Trwydded yr Arolwg Ordnans 100021874.

dwg ref: 8235-0204-19

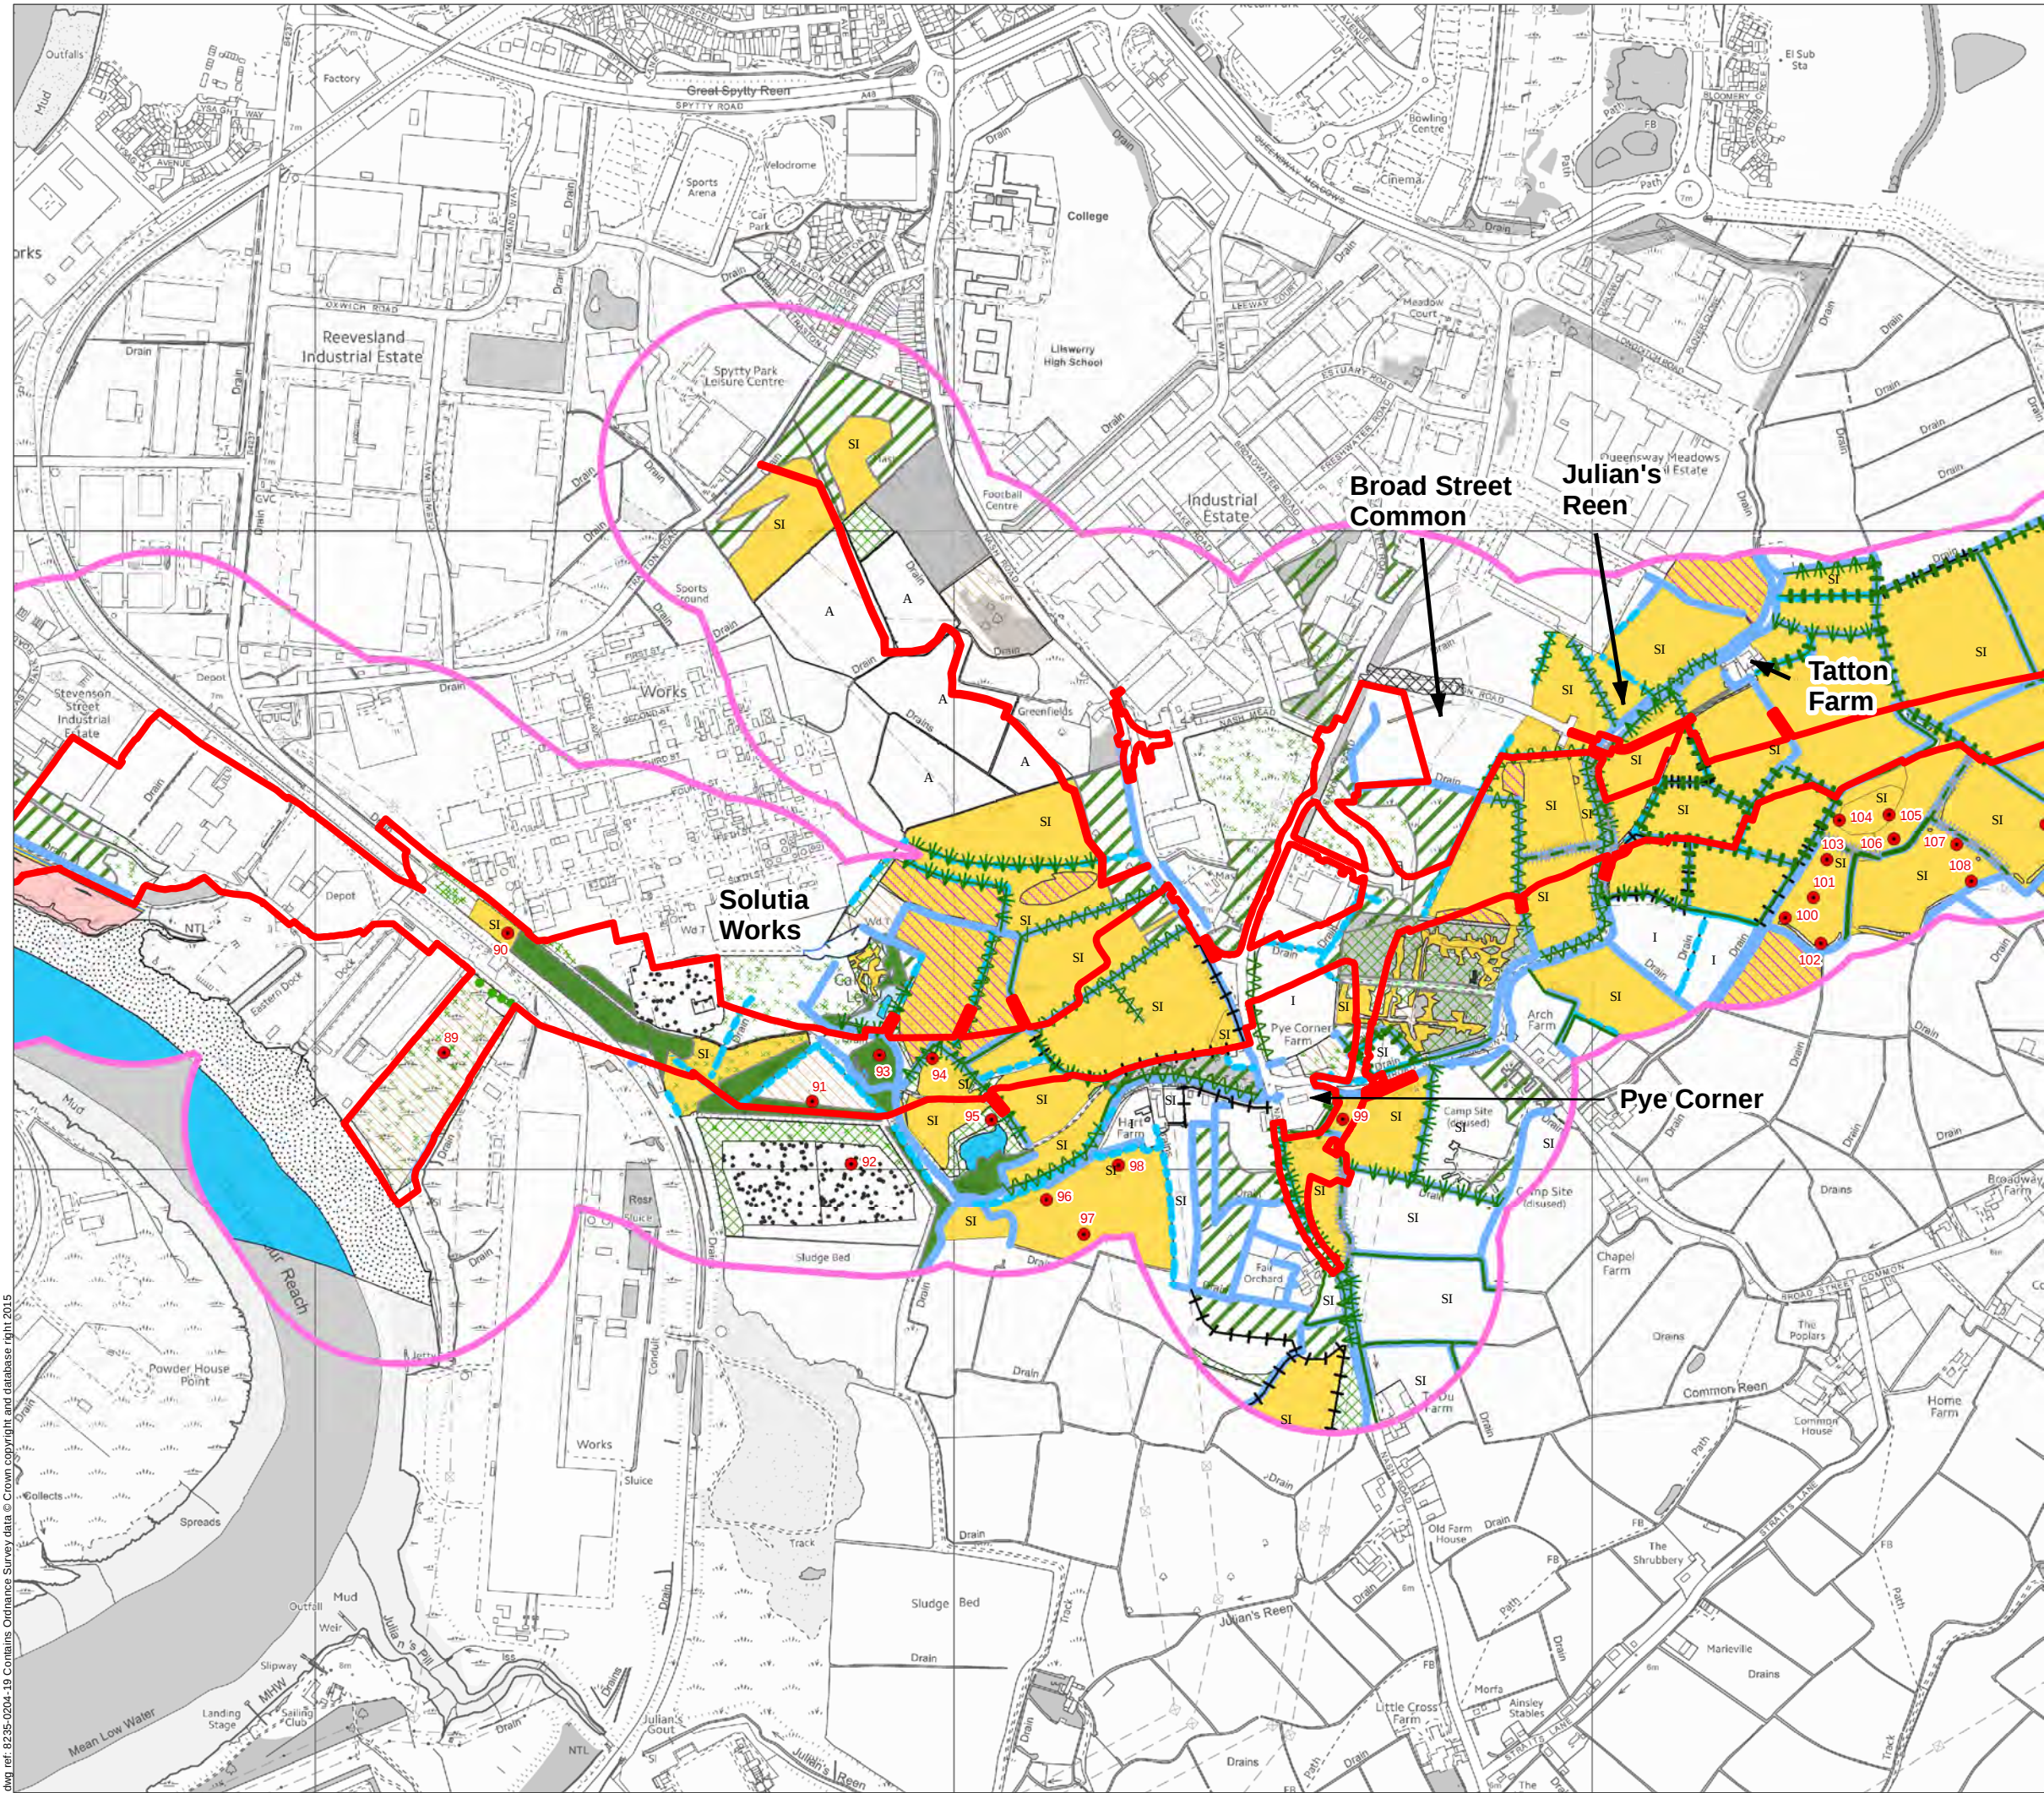

Legend

Limit of Permanent and Temporary Works for New Section of Motorway

250m Buffer area

Target note

Watercourse

Species-rich intact hedge

Species-poor intact hedge

Species-rich defunct hedge

Species poor defunct hedge with fence

Species-rich hedge with trees

Unimproved neutral grassland

Caravan site

Introduced shrub

Scattered saltmarsh

Broad leaved semi-natural Woodland

Broad leaved plantation Woodland

Coniferous plantation woodland

Mixed semi-natural Woodland

Mixed plantation Woodland

Scrub dense continuous

Scrub scattered

Broadleaved plantation woodland

Mixed parkland

Semi-improved Neutral grassland

Improved grassland

Marsh/marshy grassland

Tree

Scrub

Species-poor hedge with trees

Fence

Wall

Dry ditch

Boundary removed

Earth bank

Poor semi-improved grassland

Tall ruderal

Swamp

Inundation vegetation

Marginal vegetation

Standing water

Intertidal mud/sand

Saltmarsh dense/continuous

Hardstanding

Arable

Amenity grassland

Ephemeral/short perennial

Building

Bare Ground

Other habitat

Orchard

No access

Allotment

Note: 2015 survey area includes Peter Sturges 2015 NVC survey area



Llywodraeth Cymru
Welsh Government

Environmental Statement

Phase 1 Habitat Plan

Figure: 10.4d

Revision:

Date: March 2016

Status: AT ISSUE

Drawn: MS

Checked: JW


Scale: A3 @ 1:10,000


0 200 400m

N

© Crown copyright and database right 2016. Ordnance Survey 100021874. Welsh Government.
© Hawlfraint a hawliau cronfa ddata'r Goron 2016. Rhif Trwydded yr Arolwg Ordnans 100021874.

dwg ref: 8235-0204-19

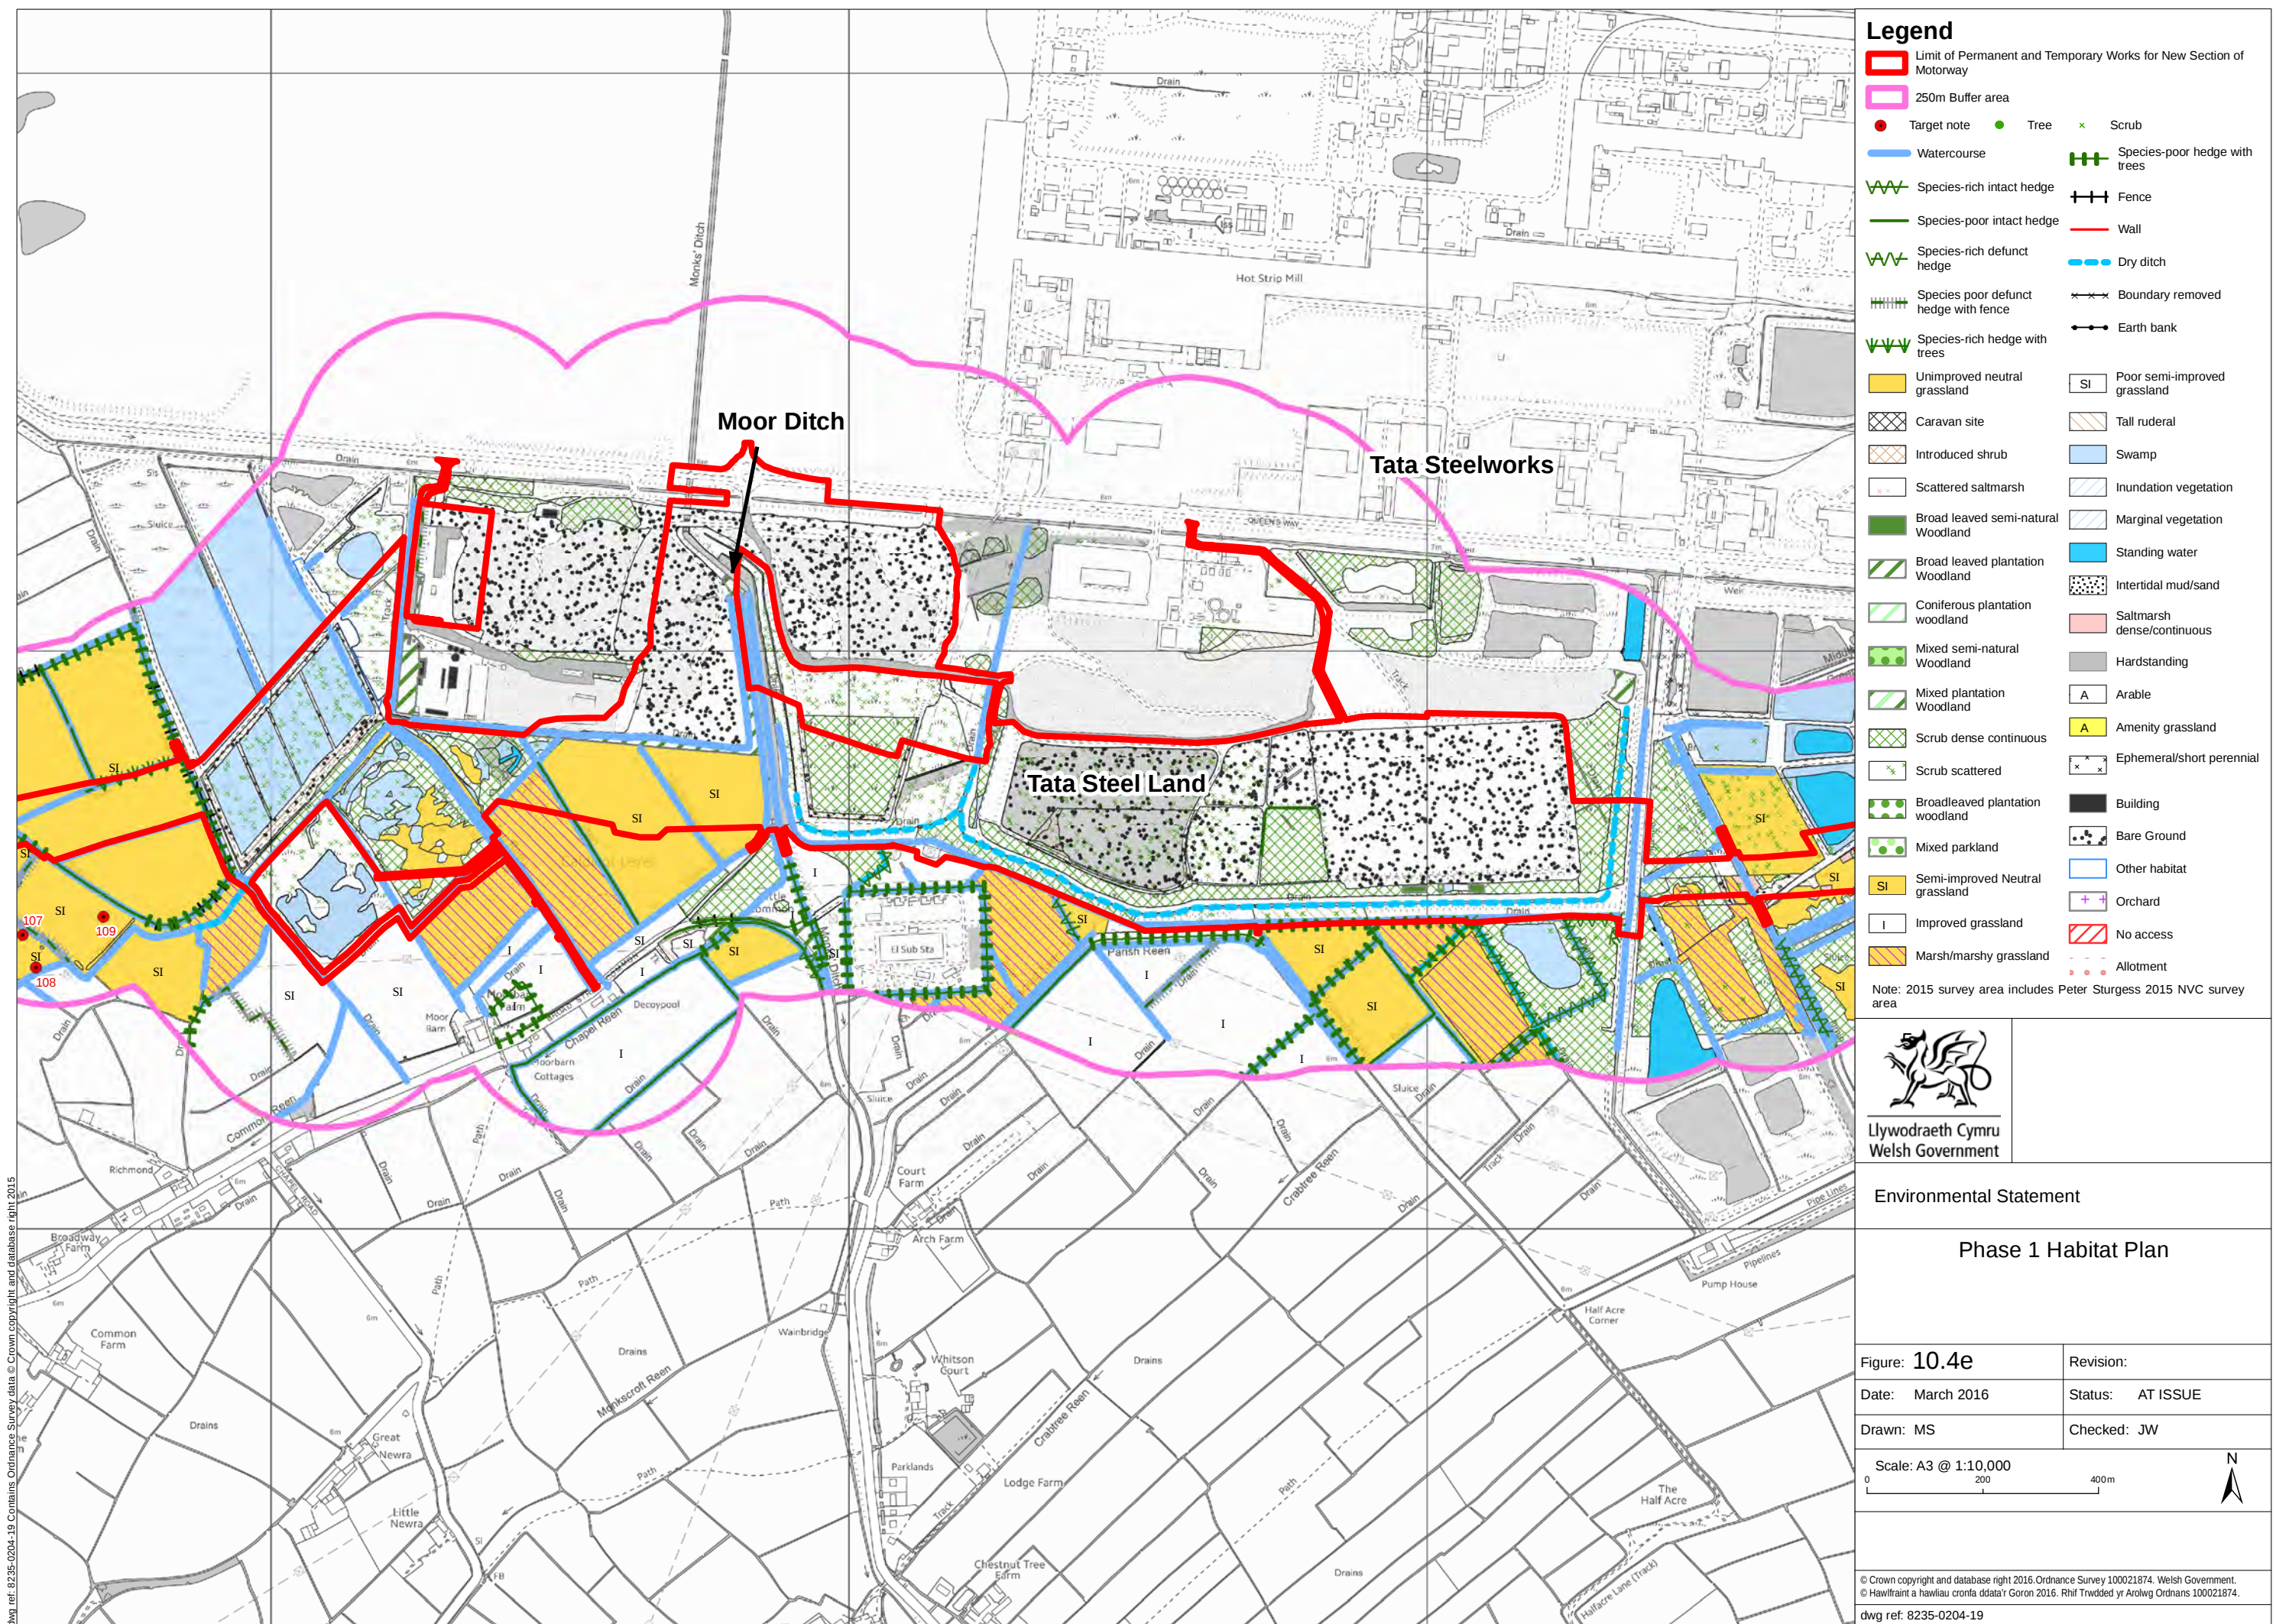

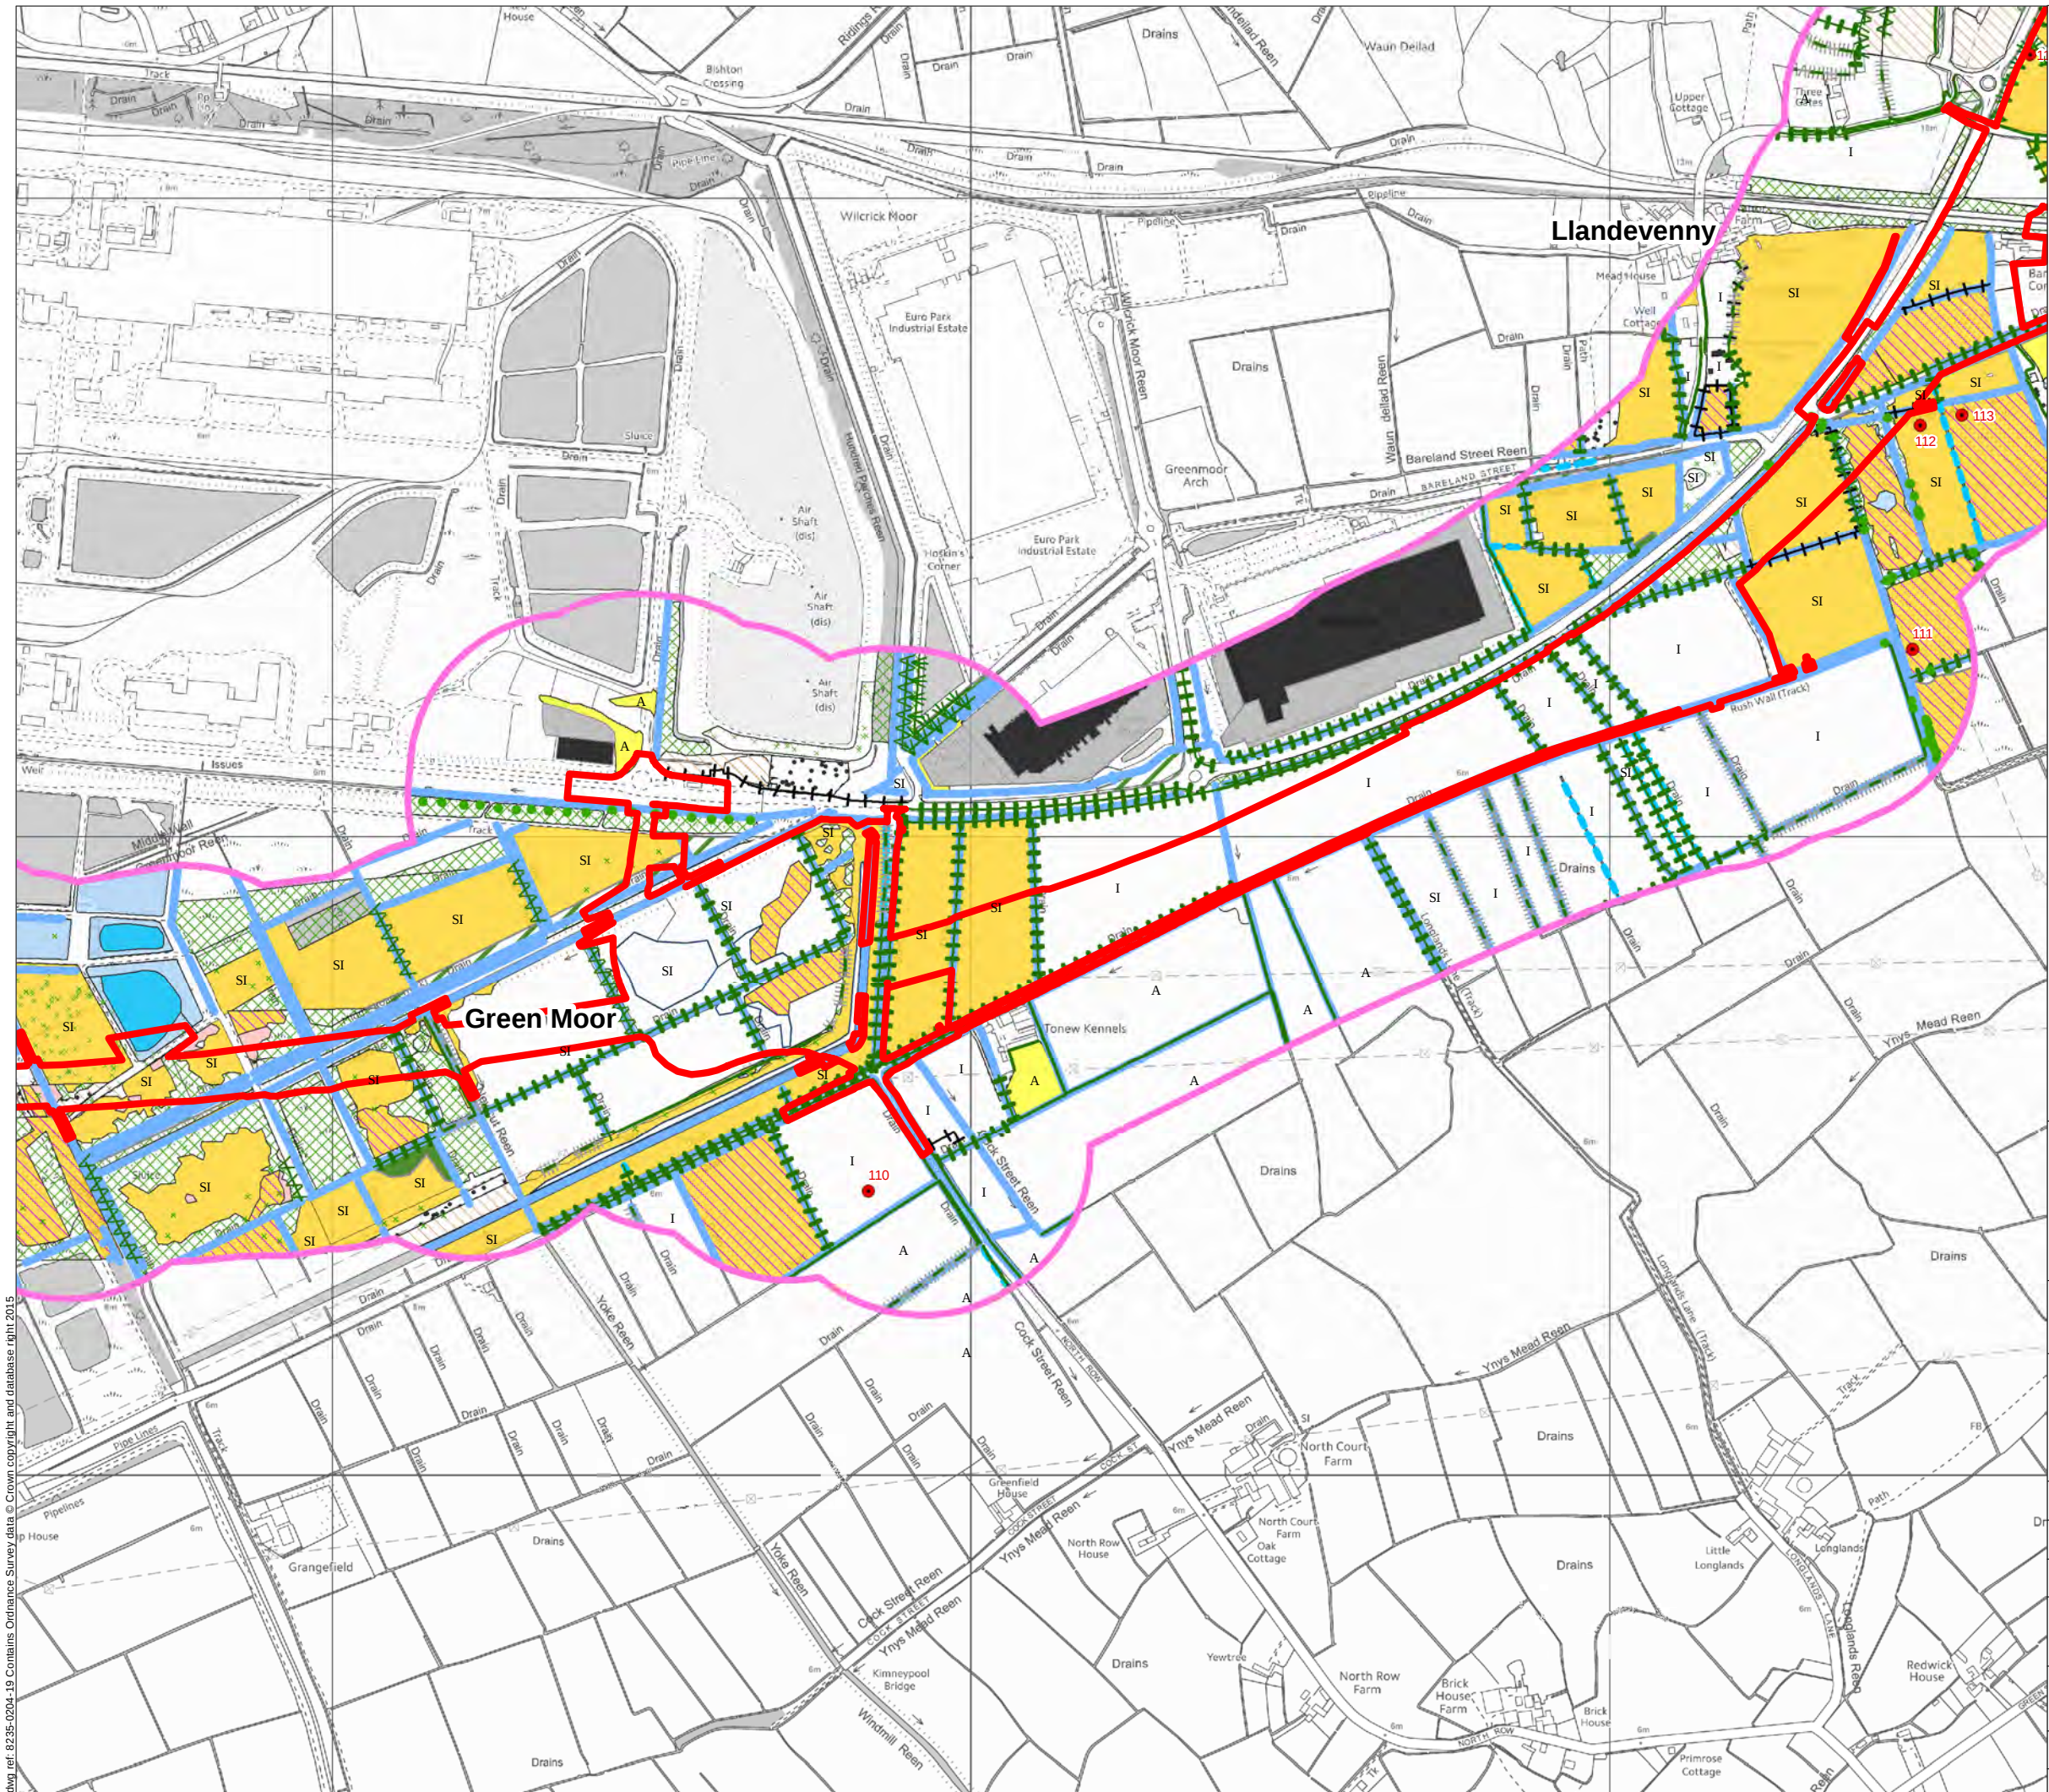

Legend

Limit of Permanent and Temporary Works for New Section of Motorway

250m Buffer area

Target note

Watercourse

Species-rich intact hedge

Species-poor intact hedge

Species-rich defunct hedge

Species poor defunct hedge with fence

Species-rich hedge with trees

Unimproved neutral grassland

Caravan site

Introduced shrub

Scattered saltmarsh

Broad leaved semi-natural Woodland

Broad leaved plantation Woodland

Coniferous plantation woodland

Mixed semi-natural Woodland

Mixed plantation Woodland

Scrub dense continuous

Scrub scattered

Broadleaved plantation woodland

Mixed parkland

Semi-improved Neutral grassland

Improved grassland

Marsh/marshy grassland

Scrub

Species-poor hedge with trees

Fence

Wall

Dry ditch

Boundary removed

Earth bank

Poor semi-improved grassland

Tall ruderal

Swamp

Inundation vegetation

Marginal vegetation

Standing water

Intertidal mud/sand

Saltmarsh dense/continuous

Hardstanding

Arable

Amenity grassland

Ephemeral/short perennial

Building

Bare Ground

Other habitat

Orchard

No access

Allotment

Note: 2015 survey area includes Peter Sturges 2015 NVC survey area



Llywodraeth Cymru
Welsh Government

Environmental Statement

Phase 1 Habitat Plan

Figure: 10.4f

Revision:

Date: March 2016

Status: AT ISSUE

Drawn: MS

Checked: JW


Scale: A3 @ 1:10,000


0 200 400m



© Crown copyright and database right 2016. Ordnance Survey 100021874. Welsh Government.
© Hawlfraint a hawliau cronfa ddata'r Goron 2016. Rhif Trwydded yr Arolwg Ordnans 100021874.

dwg ref: 8235-0204-19

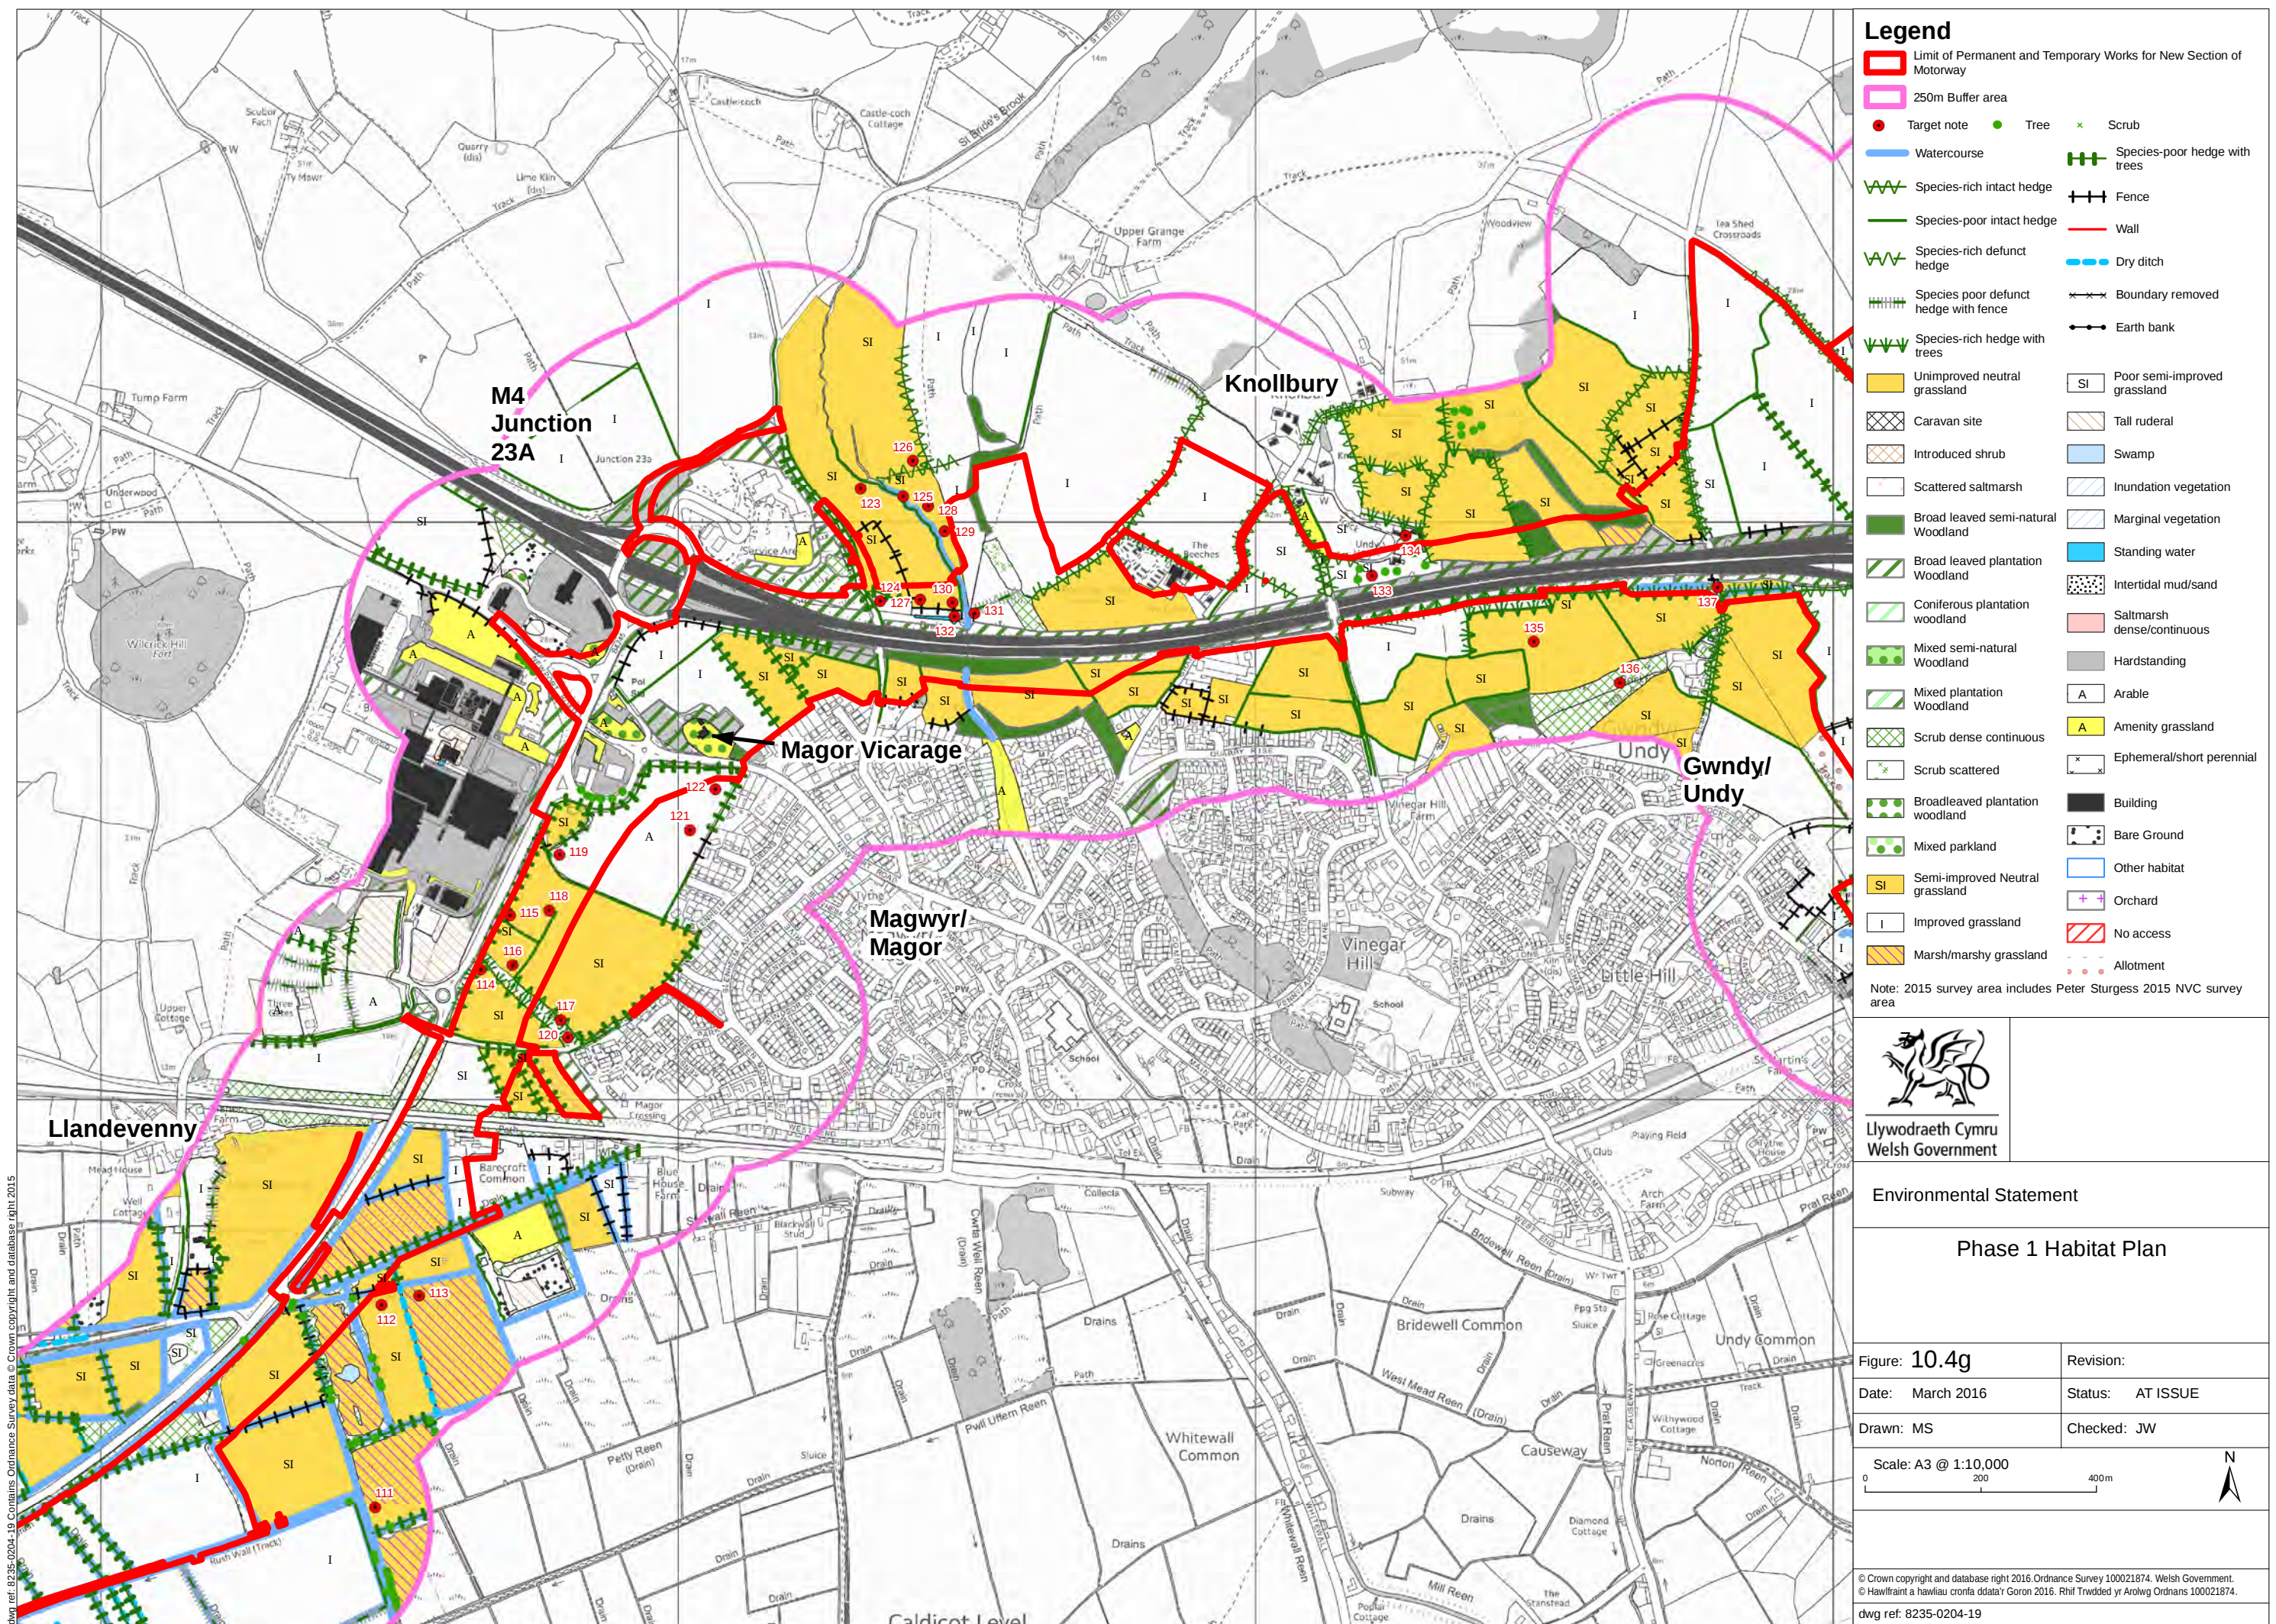

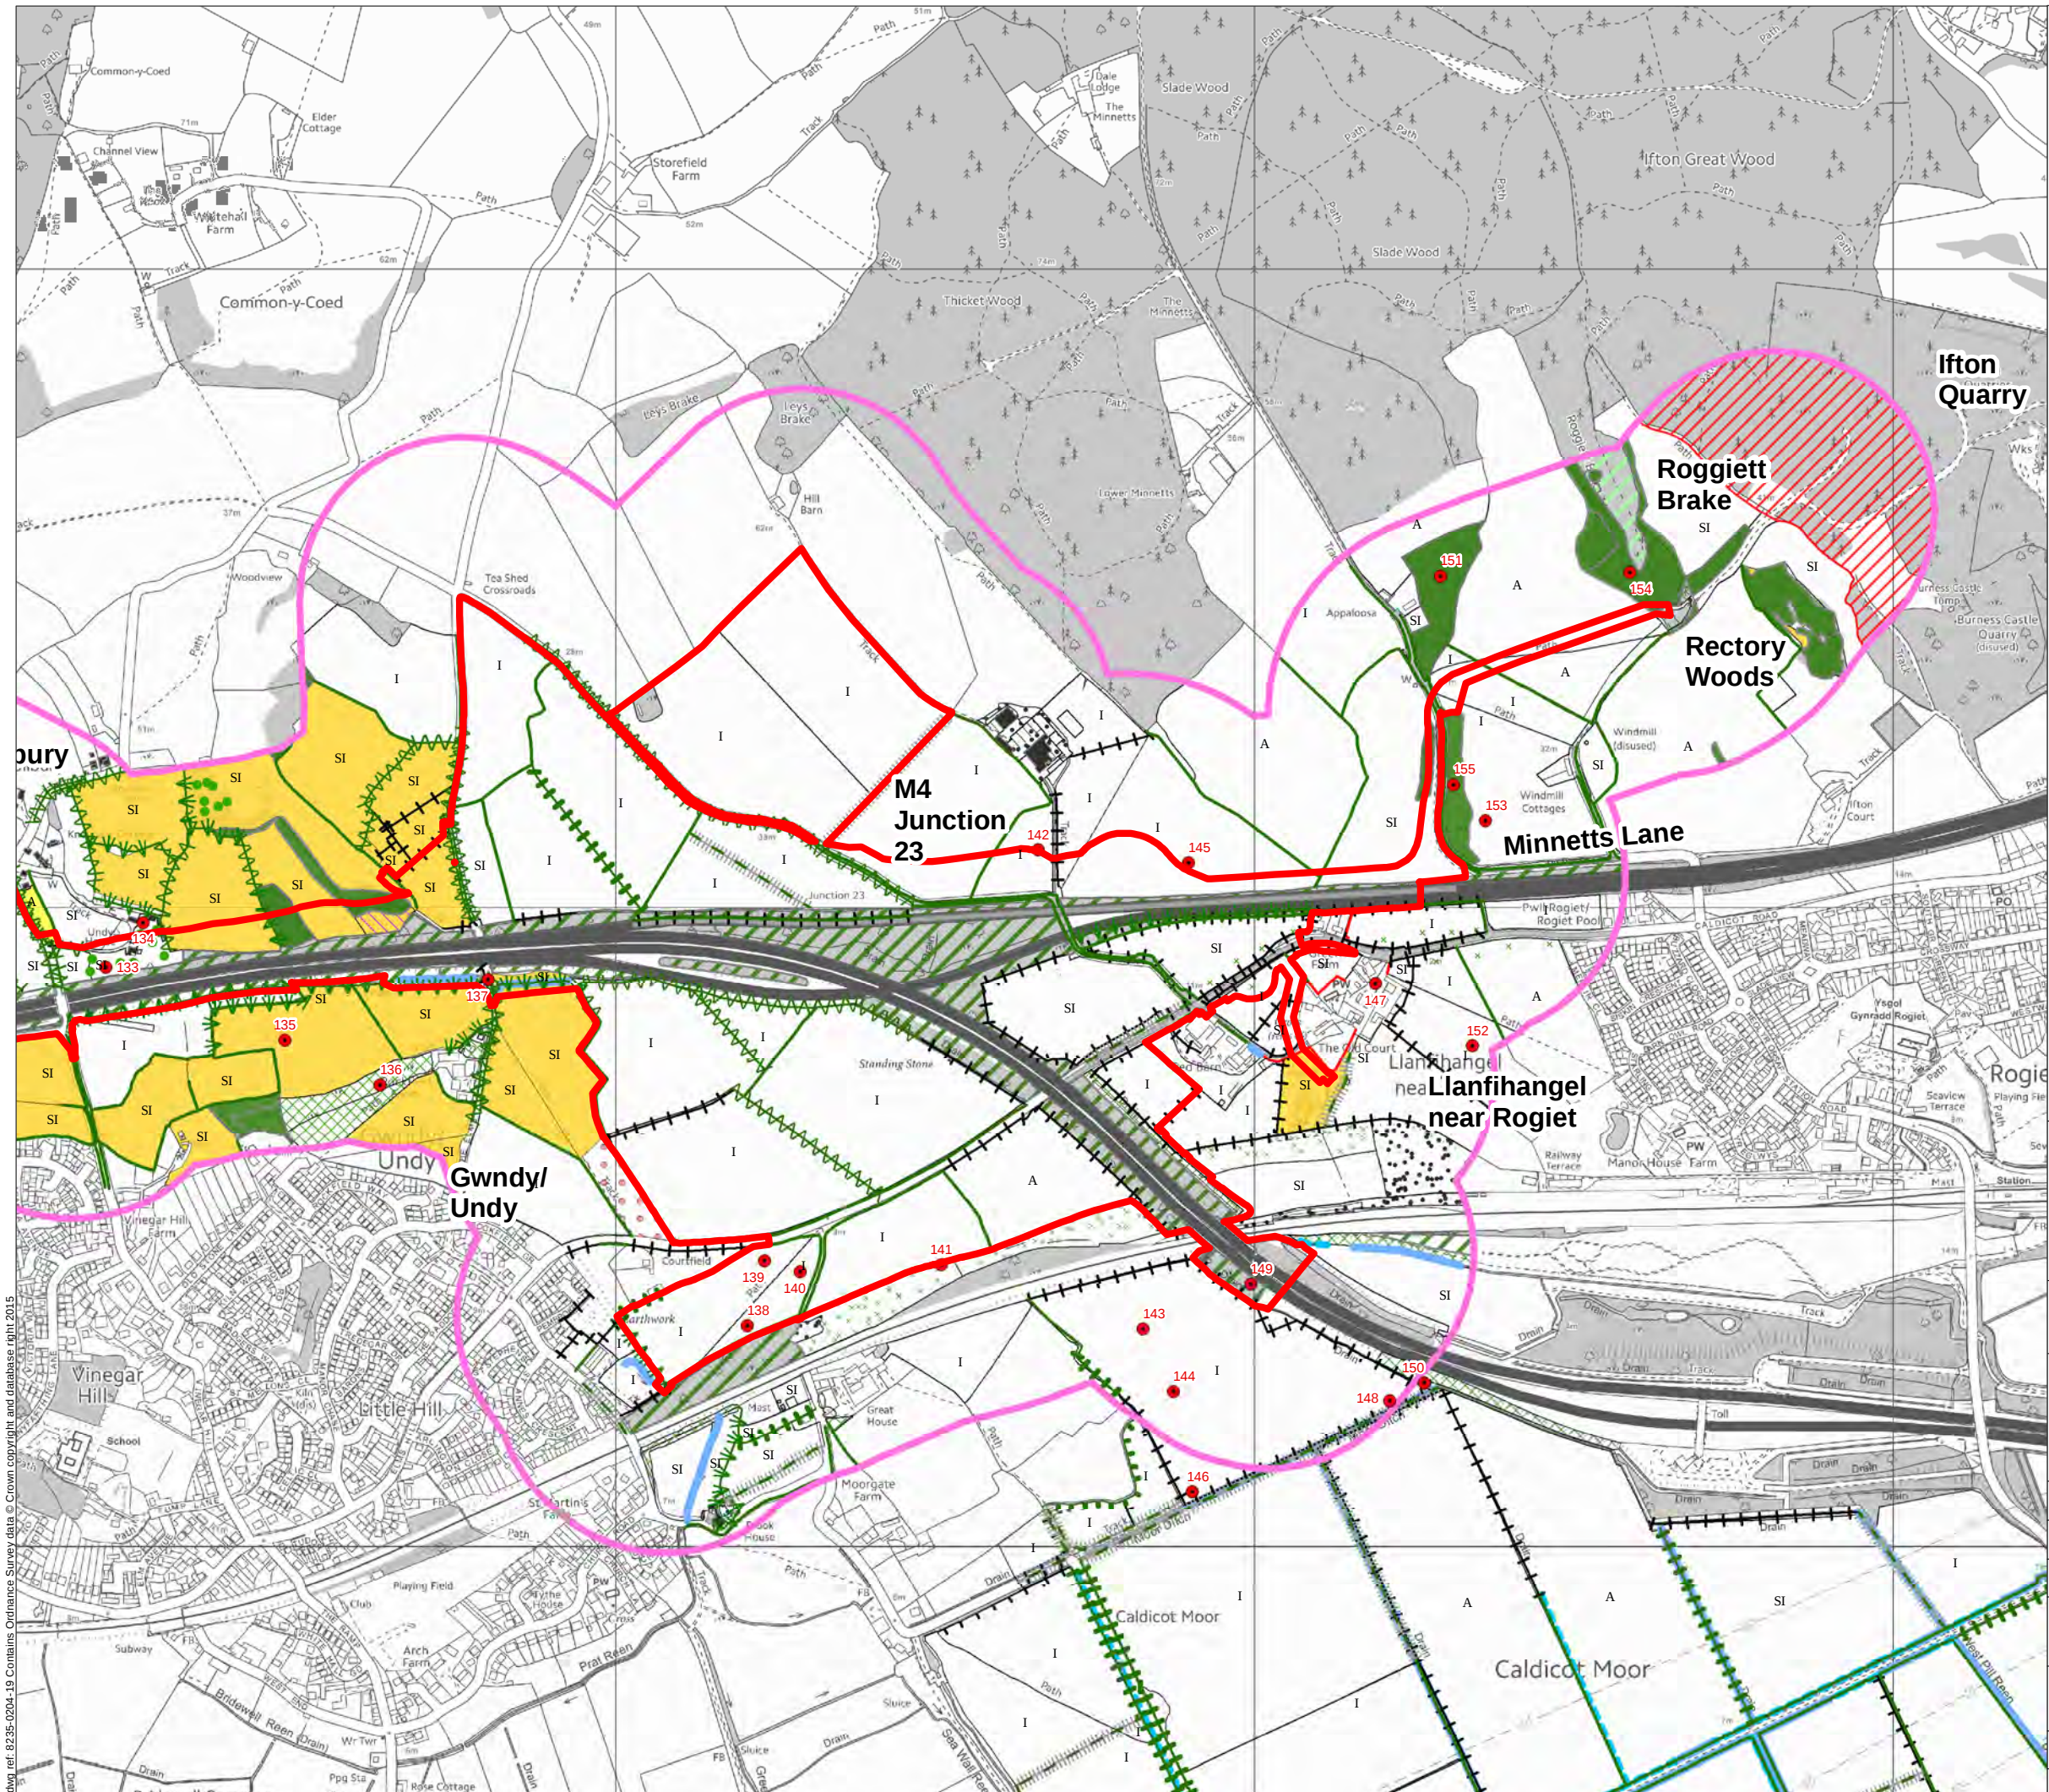

Legend

Limit of Permanent and Temporary Works for New Section of Motorway

250m Buffer area

Target note

Watercourse

Species-rich intact hedge

Species-poor intact hedge

Species-rich defunct hedge

Species poor defunct hedge with fence

Species-rich hedge with trees

Unimproved neutral grassland

Caravan site

Introduced shrub

Scattered saltmarsh

Broad leaved semi-natural Woodland

Broad leaved plantation Woodland

Coniferous plantation woodland

Mixed semi-natural Woodland

Mixed plantation Woodland

Scrub dense continuous

Scrub scattered

Broadleaved plantation woodland

Mixed parkland

Semi-improved Neutral grassland

Improved grassland

Marsh/marshy grassland

Scrub

Species-poor hedge with trees

Fence

Wall

Dry ditch

Boundary removed

Earth bank

Poor semi-improved grassland

Tall ruderal

Swamp

Inundation vegetation

Marginal vegetation

Standing water

Intertidal mud/sand

Saltmarsh dense/continuous

Hardstanding

Arable

Amenity grassland

Ephemeral/short perennial

Building

Bare Ground

Other habitat

Orchard

No access

Allotment

Note: 2015 survey area includes Peter Sturges 2015 NVC survey area



Llywodraeth Cymru
Welsh Government

Environmental Statement

Phase 1 Habitat Plan

Figure: 10.4h

Revision:

Date: March 2016

Status: AT ISSUE

Drawn: MS

Checked: JW


Scale: A3 @ 1:10,000

0 200 400m

N

© Crown copyright and database right 2016. Ordnance Survey 100021874. Welsh Government.
© Hawlfraint a hawliau cronfa ddata'r Goron 2016. Rhif Trwydded yr Arolwg Ordnans 100021874.

dwg ref: 8235-0204-19

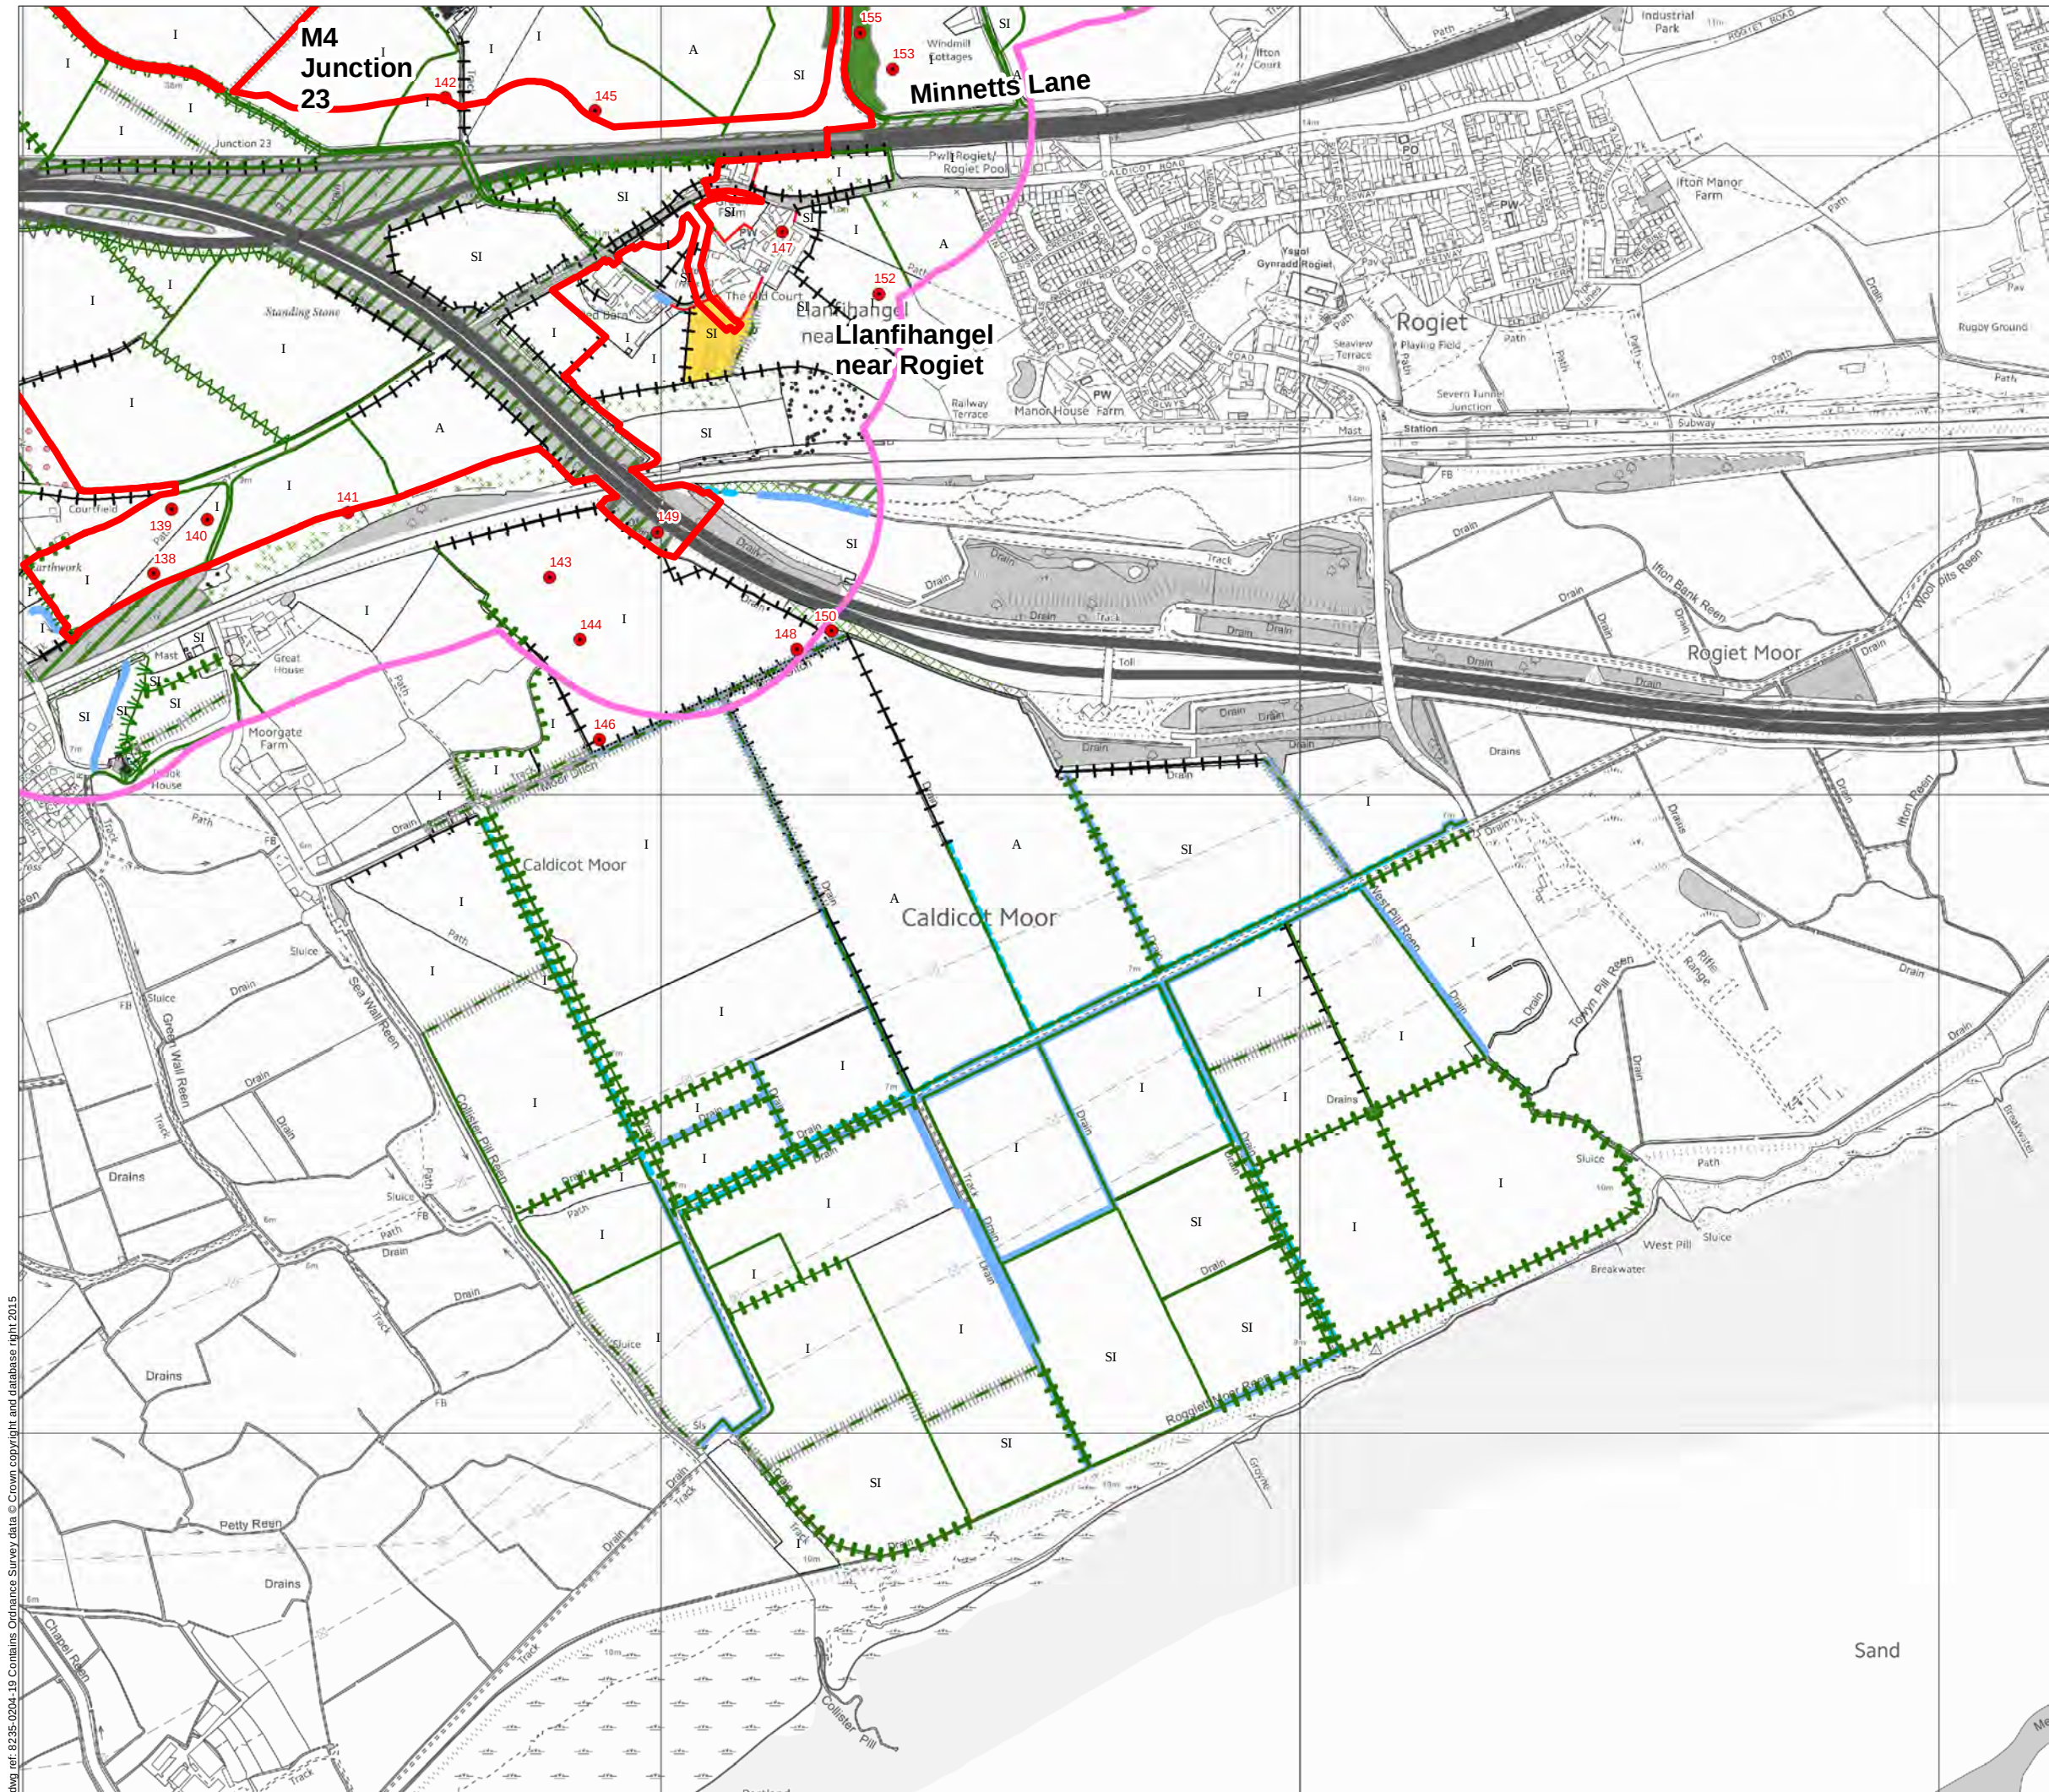

Legend

Limit of Permanent and Temporary Works for New Section of Motorway

250m Buffer area

Target note

Watercourse

Species-rich intact hedge

Species-poor intact hedge

Species-rich defunct hedge

Species poor defunct hedge with fence

Species-rich hedge with trees

Unimproved neutral grassland

Caravan site

Introduced shrub

Scattered saltmarsh

Broad leaved semi-natural Woodland

Broad leaved plantation Woodland

Coniferous plantation woodland

Mixed semi-natural Woodland

Mixed plantation Woodland

Scrub dense continuous

Scrub scattered

Broadleaved plantation woodland

Mixed parkland

Semi-improved Neutral grassland

Improved grassland

Marsh/marshy grassland

Scrub

Species-poor hedge with trees

Fence

Wall

Dry ditch

Boundary removed

Earth bank

Poor semi-improved grassland

Tall ruderal

Swamp

Inundation vegetation

Marginal vegetation

Standing water

Intertidal mud/sand

Saltmarsh dense/continuous

Hardstanding

Arable

Amenity grassland

Ephemeral/short perennial

Building

Bare Ground

Other habitat

Orchard

No access

Allotment

Note: 2015 survey area includes Peter Sturges 2015 NVC survey area



Llywodraeth Cymru
Welsh Government

Environmental Statement

Phase 1 Habitat Plan

Figure: 10.4i

Revision:

Date: March 2016

Status: AT ISSUE

Drawn: MS

Checked: JW

Scale: A3 @ 1:10,000

0 200 400m



© Crown copyright and database right 2016. Ordnance Survey 100021874. Welsh Government.
© Hawlfraint a hawliau cronfa ddata'r Goron 2016. Rhif Trwydded yr Arolwg Ordnans 100021874.

dwg ref: 8235-0204-19