


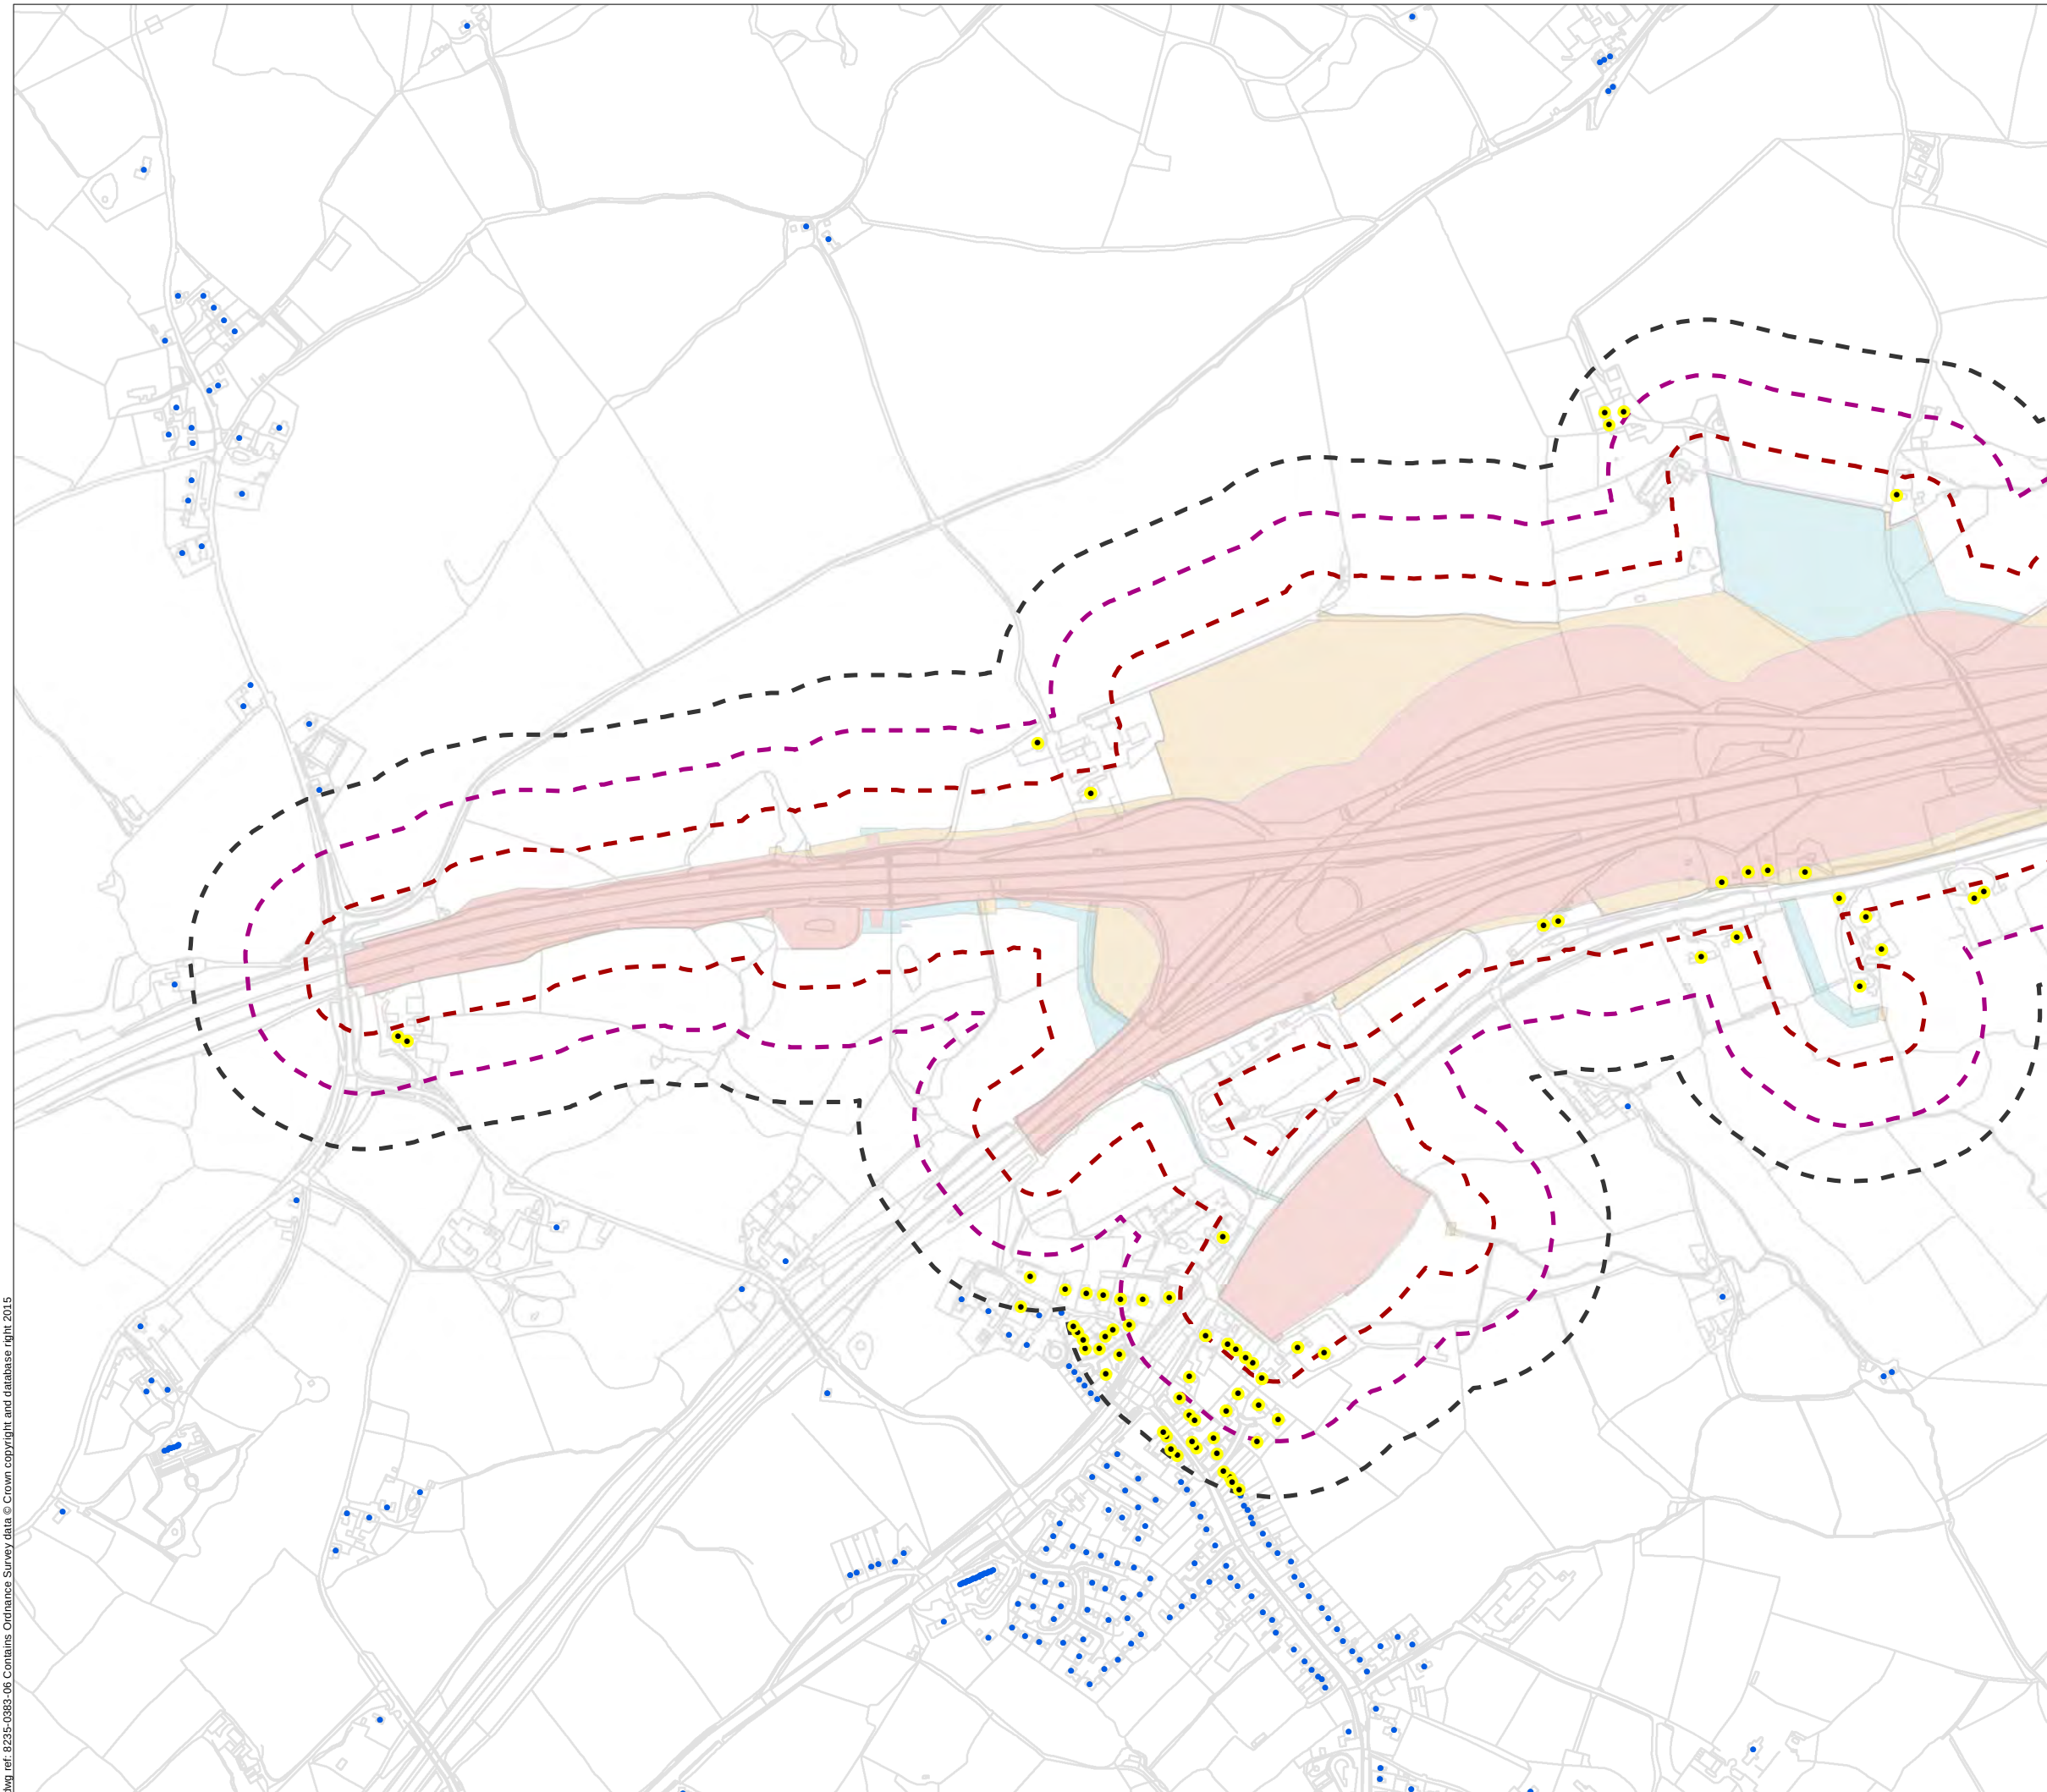

Legend

- Permanent highway land within fenceline, including water treatment areas
- Other permanent land take e.g. mitigation planting.
- Temporary construction land
- Minor Adverse Impact
- Moderate Adverse Impact
- Major Adverse Impact
- Impacted Residential Properties





Llywodraeth Cymru
Welsh Government

Environmental Statement

Daytime Construction Noise
Impact Bands (without Mitigation)

Figure: 13.2a	Revision: -
Date: March 2016	Status: AT ISSUE
Drawn: CR	Checked: SS

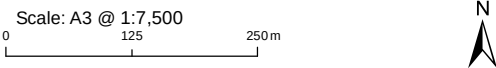

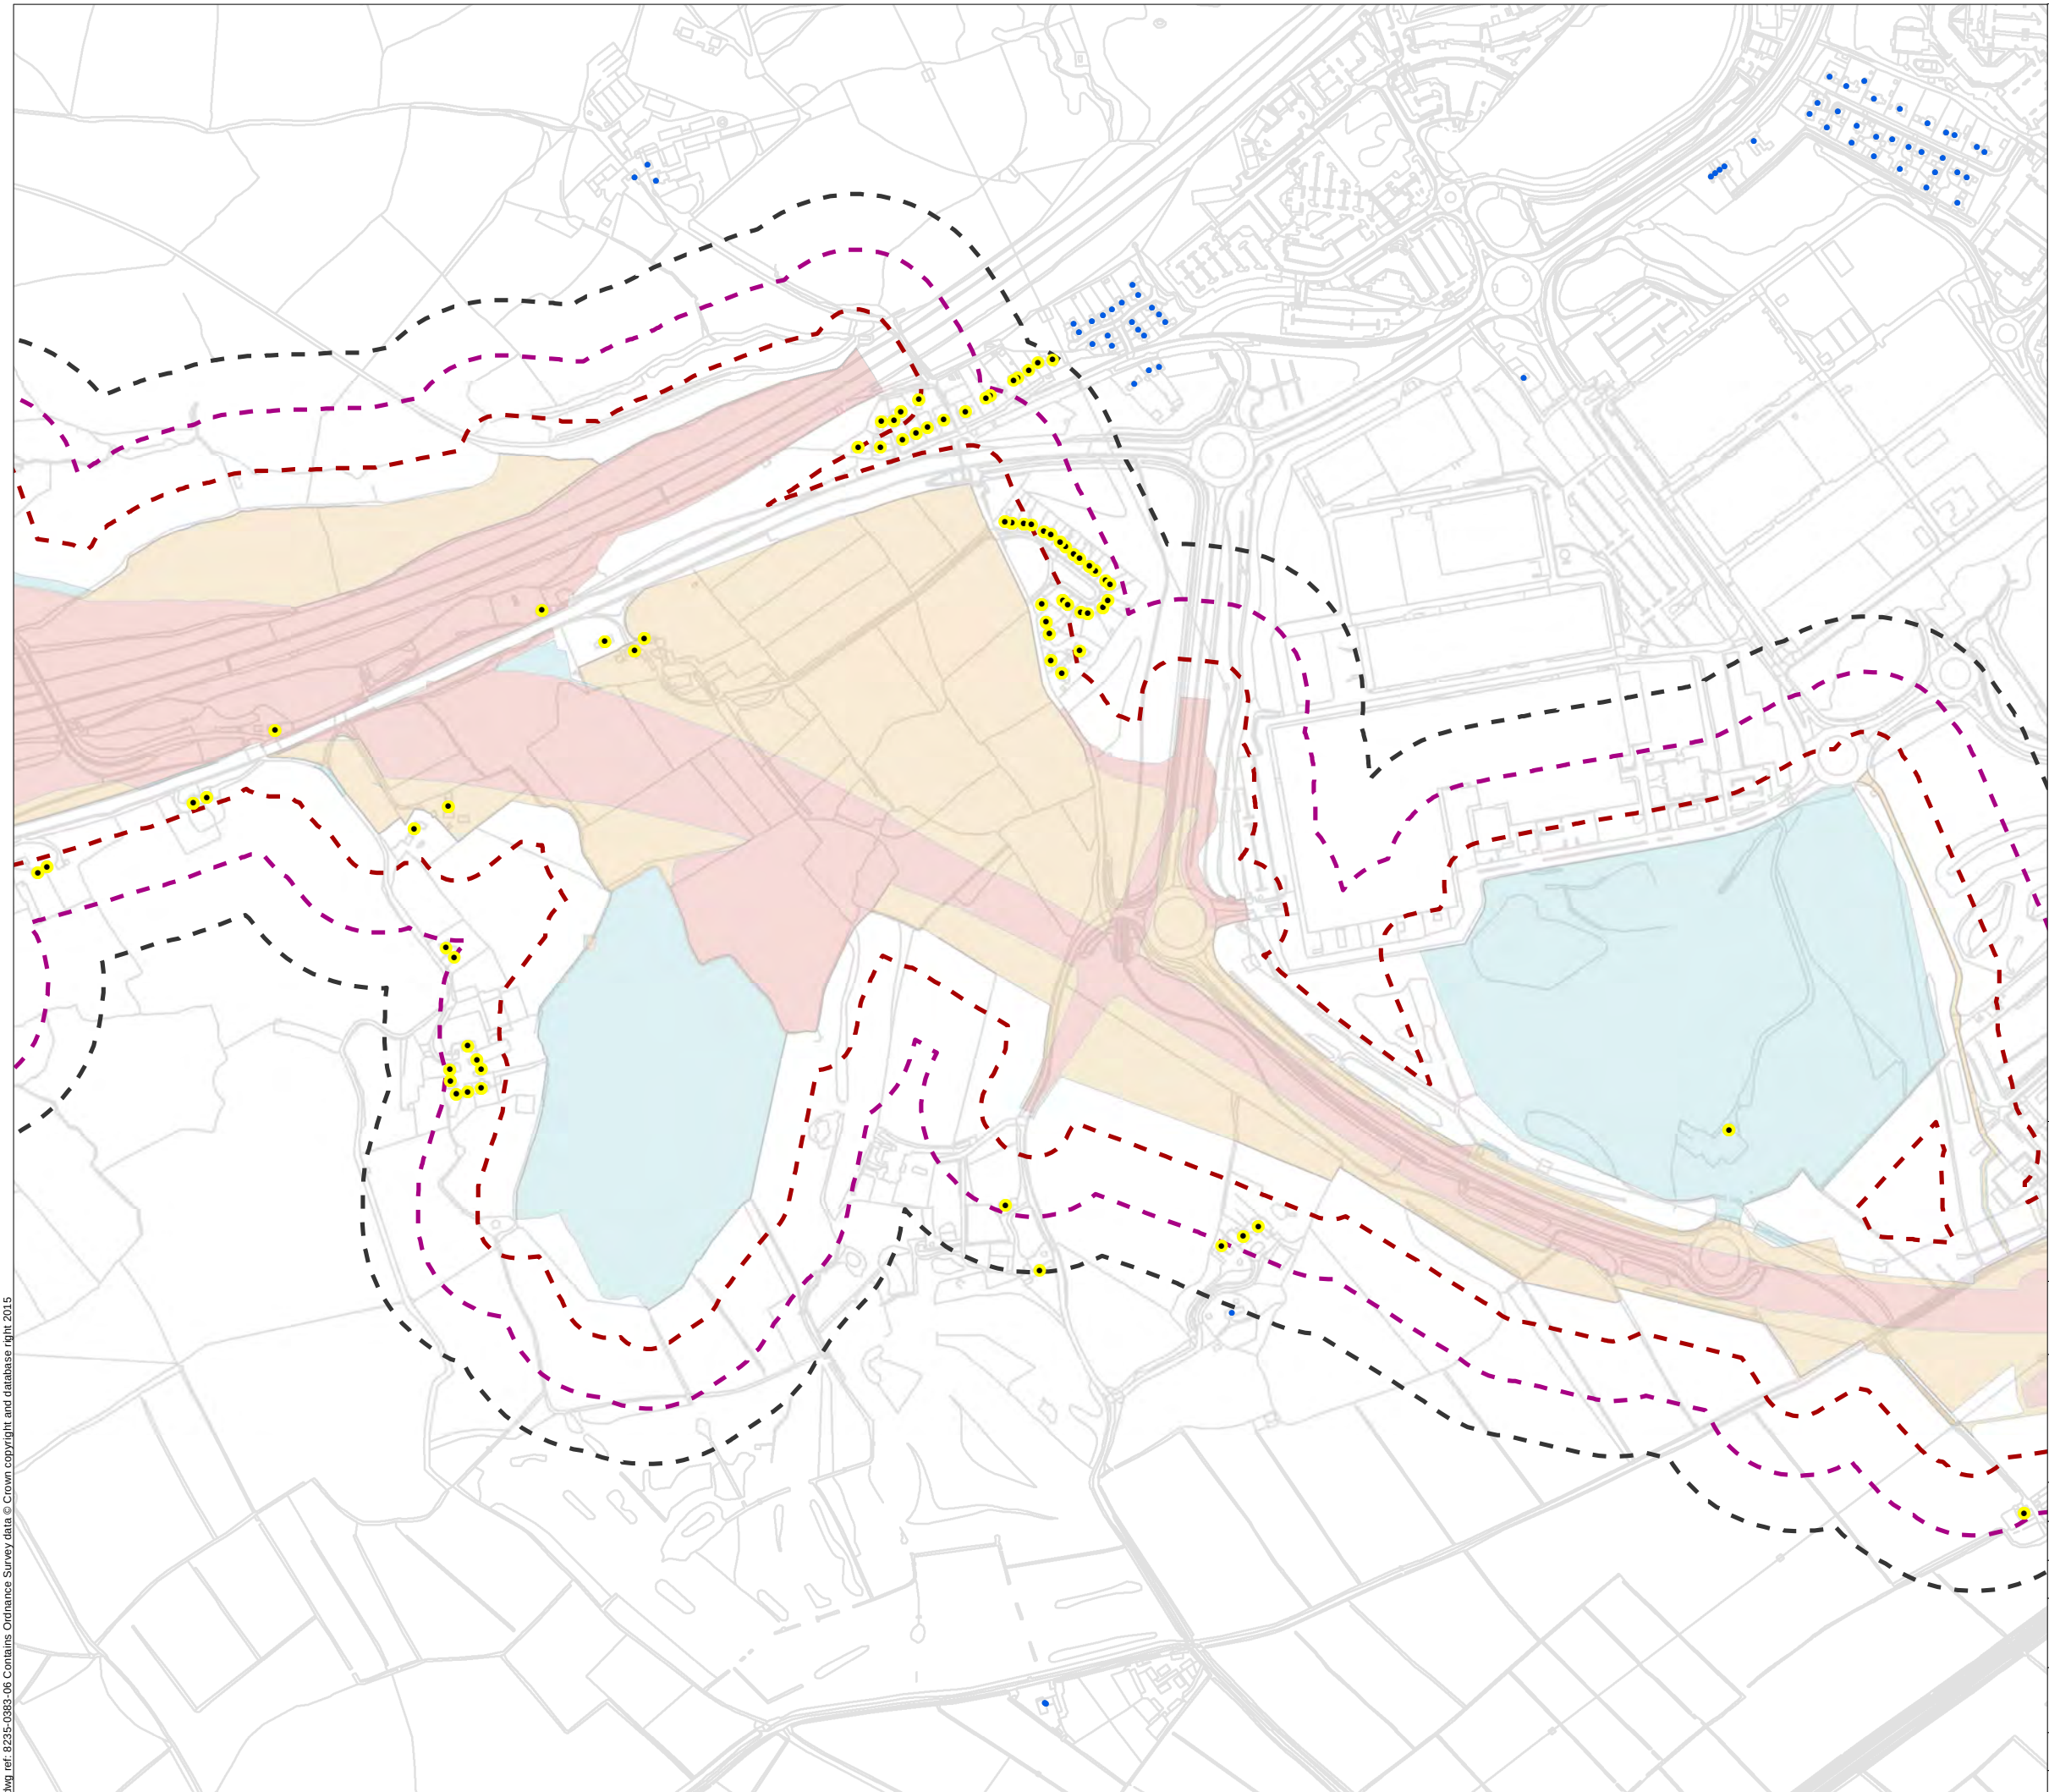

- Legend**
- Permanent highway land within fenceline, including water treatment areas
 - Other permanent land take e.g. mitigation planting.
 - Temporary construction land
 - Minor Adverse Impact
 - Moderate Adverse Impact
 - Major Adverse Impact
 - Impacted Residential Properties



Llywodraeth Cymru
Welsh Government

Environmental Statement

Daytime Construction Noise
Impact Bands (without Mitigation)

Figure: 13.2b	Revision: -
Date: March 2016	Status: AT ISSUE
Drawn: CR	Checked: SS

Scale: A3 @ 1:7,500


0 125 250 m

N



© Crown copyright and database right 2016. Ordnance Survey 100021874. Welsh Government.
© Hawlfraint a hawliau cronfa ddata'r Goron 2016. Rhif Trwydded yr Arolwg Ordnans 100021874.

dwg ref: 8235-0383-06

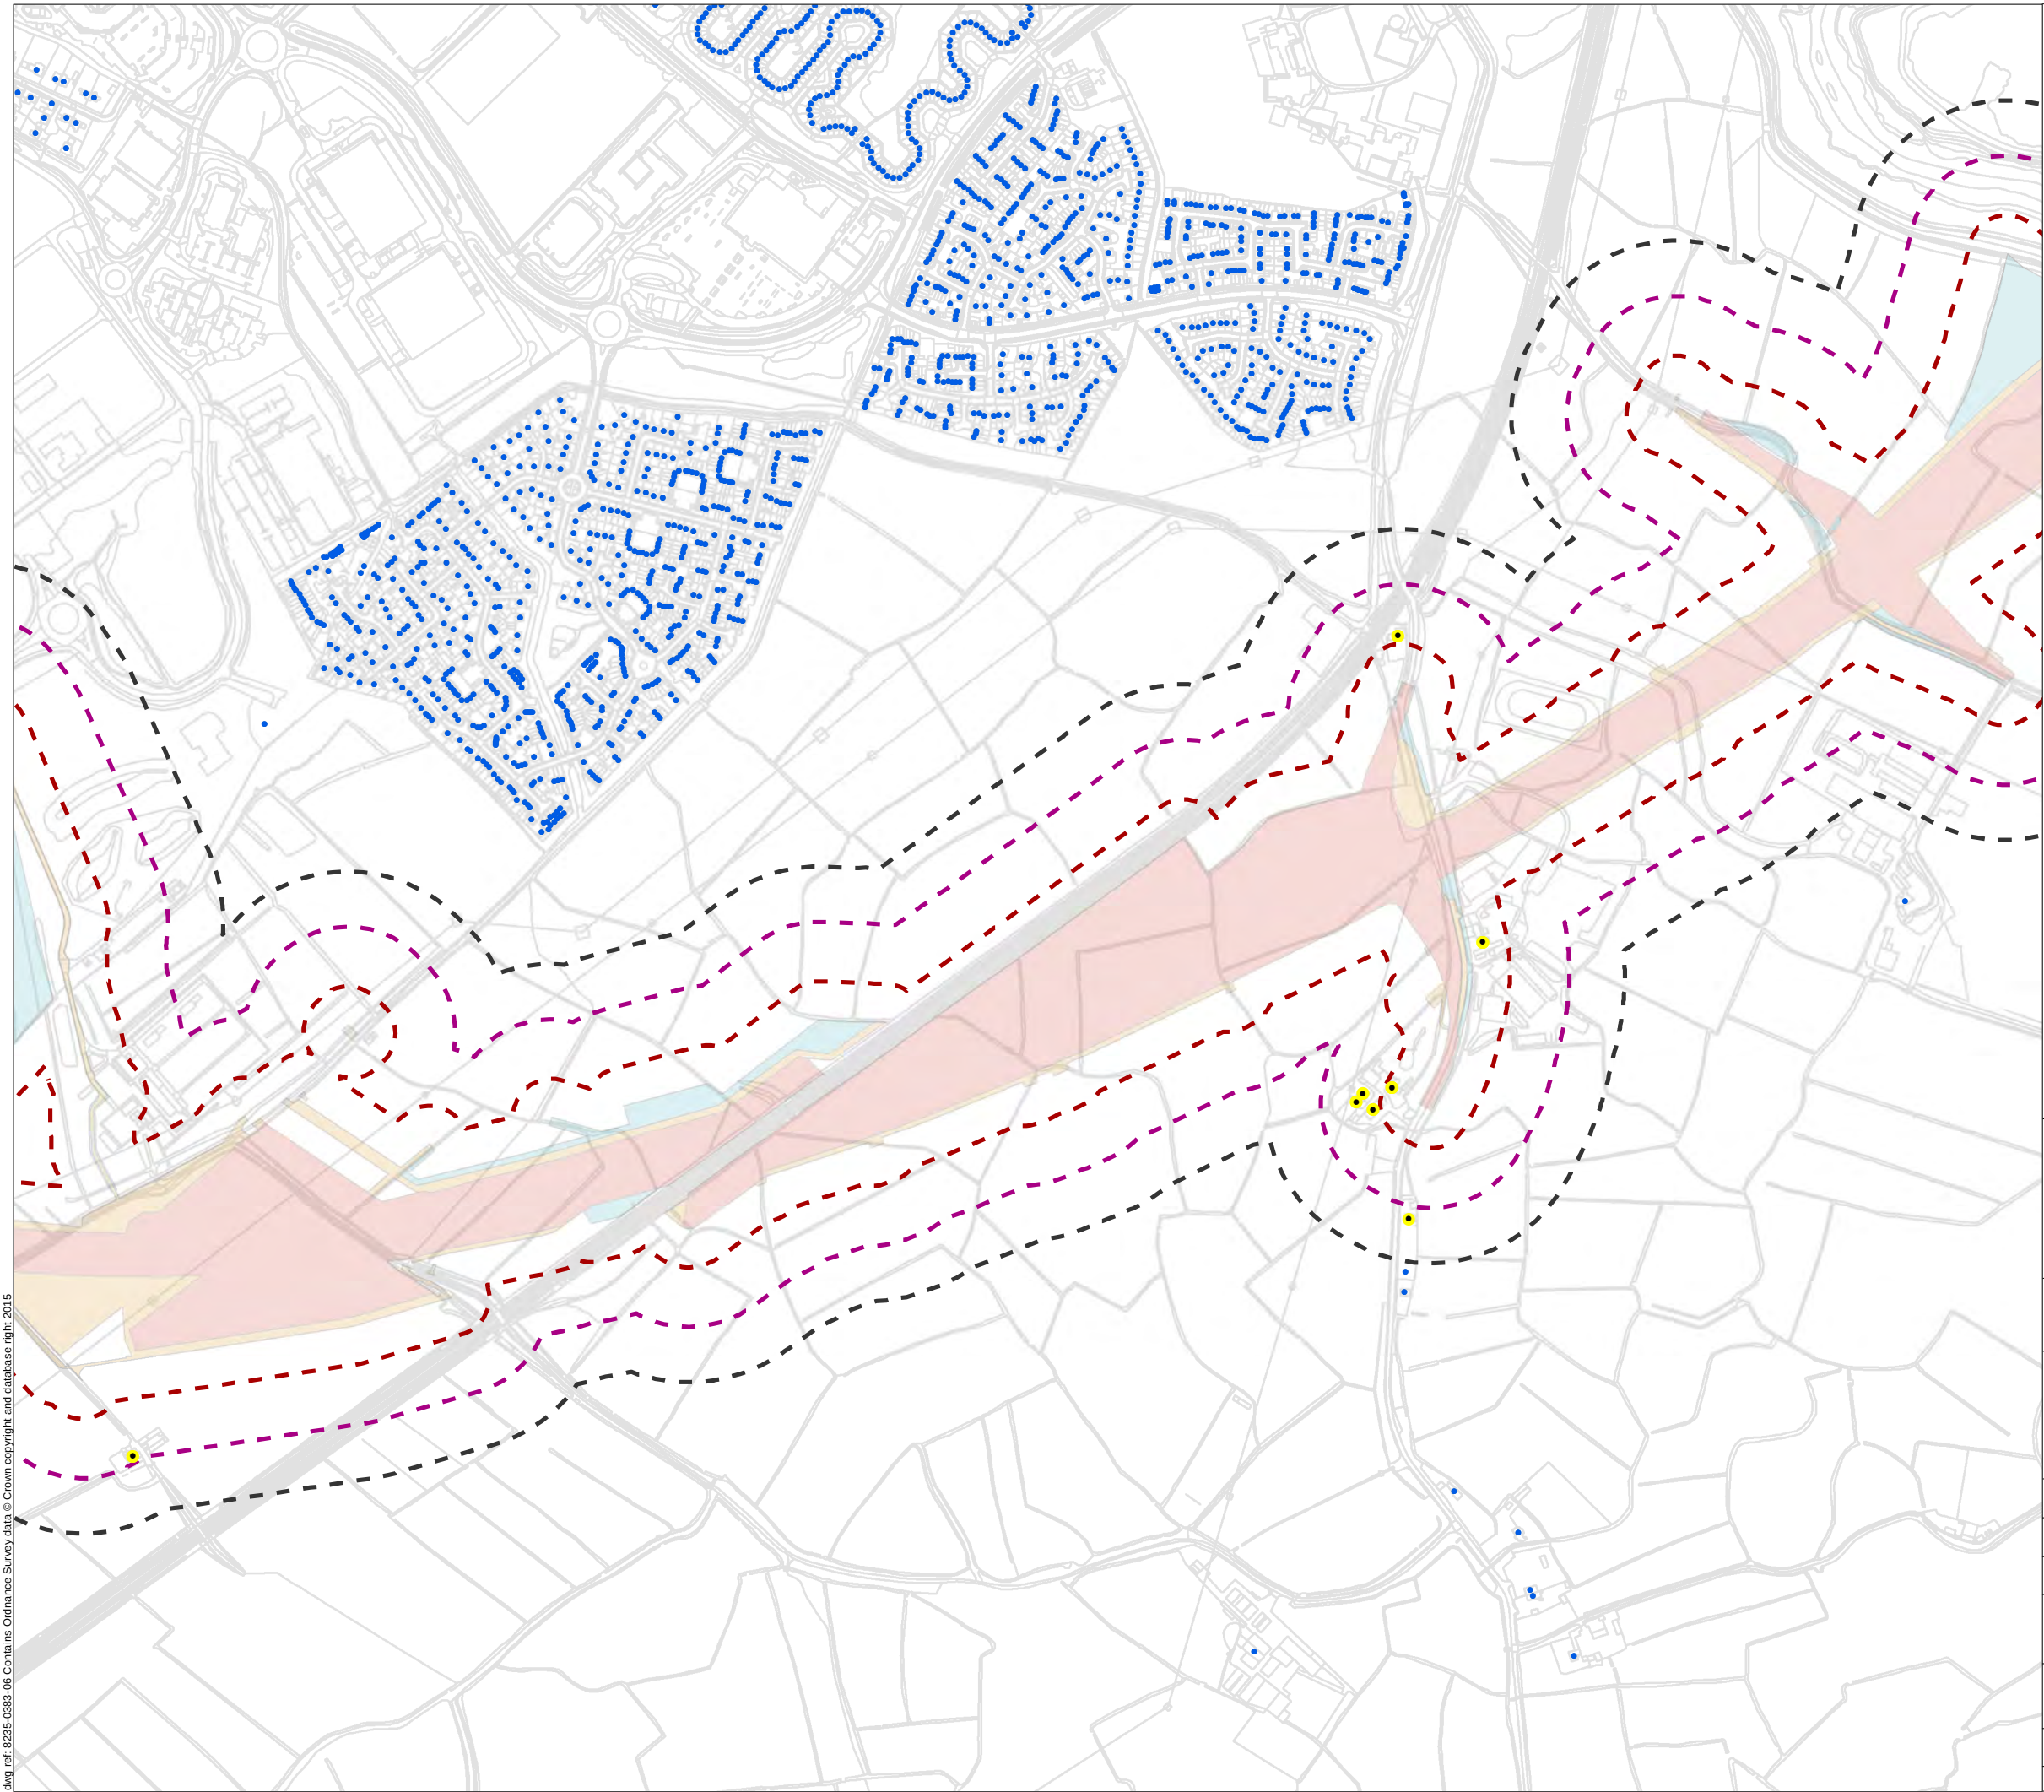

- Legend**
- Permanent highway land within fenceline, including water treatment areas
 - Other permanent land take e.g. mitigation planting.
 - Temporary construction land
 - Minor Adverse Impact
 - Moderate Adverse Impact
 - Major Adverse Impact
 - Impacted Residential Properties



Llywodraeth Cymru
Welsh Government

Environmental Statement

Daytime Construction Noise
Impact Bands (without Mitigation)

Figure: 13.2c	Revision: -
Date: March 2016	Status: AT ISSUE
Drawn: CR	Checked: SS


Scale: A3 @ 1:7,500

0 125 250 m

N

© Crown copyright and database right 2016. Ordnance Survey 100021874. Welsh Government.
© Hawlfraint a hawliau cronfa ddata'r Goron 2016. Rhif Trwydded yr Arolwg Ordnans 100021874.

dwg ref: 8235-0383-06

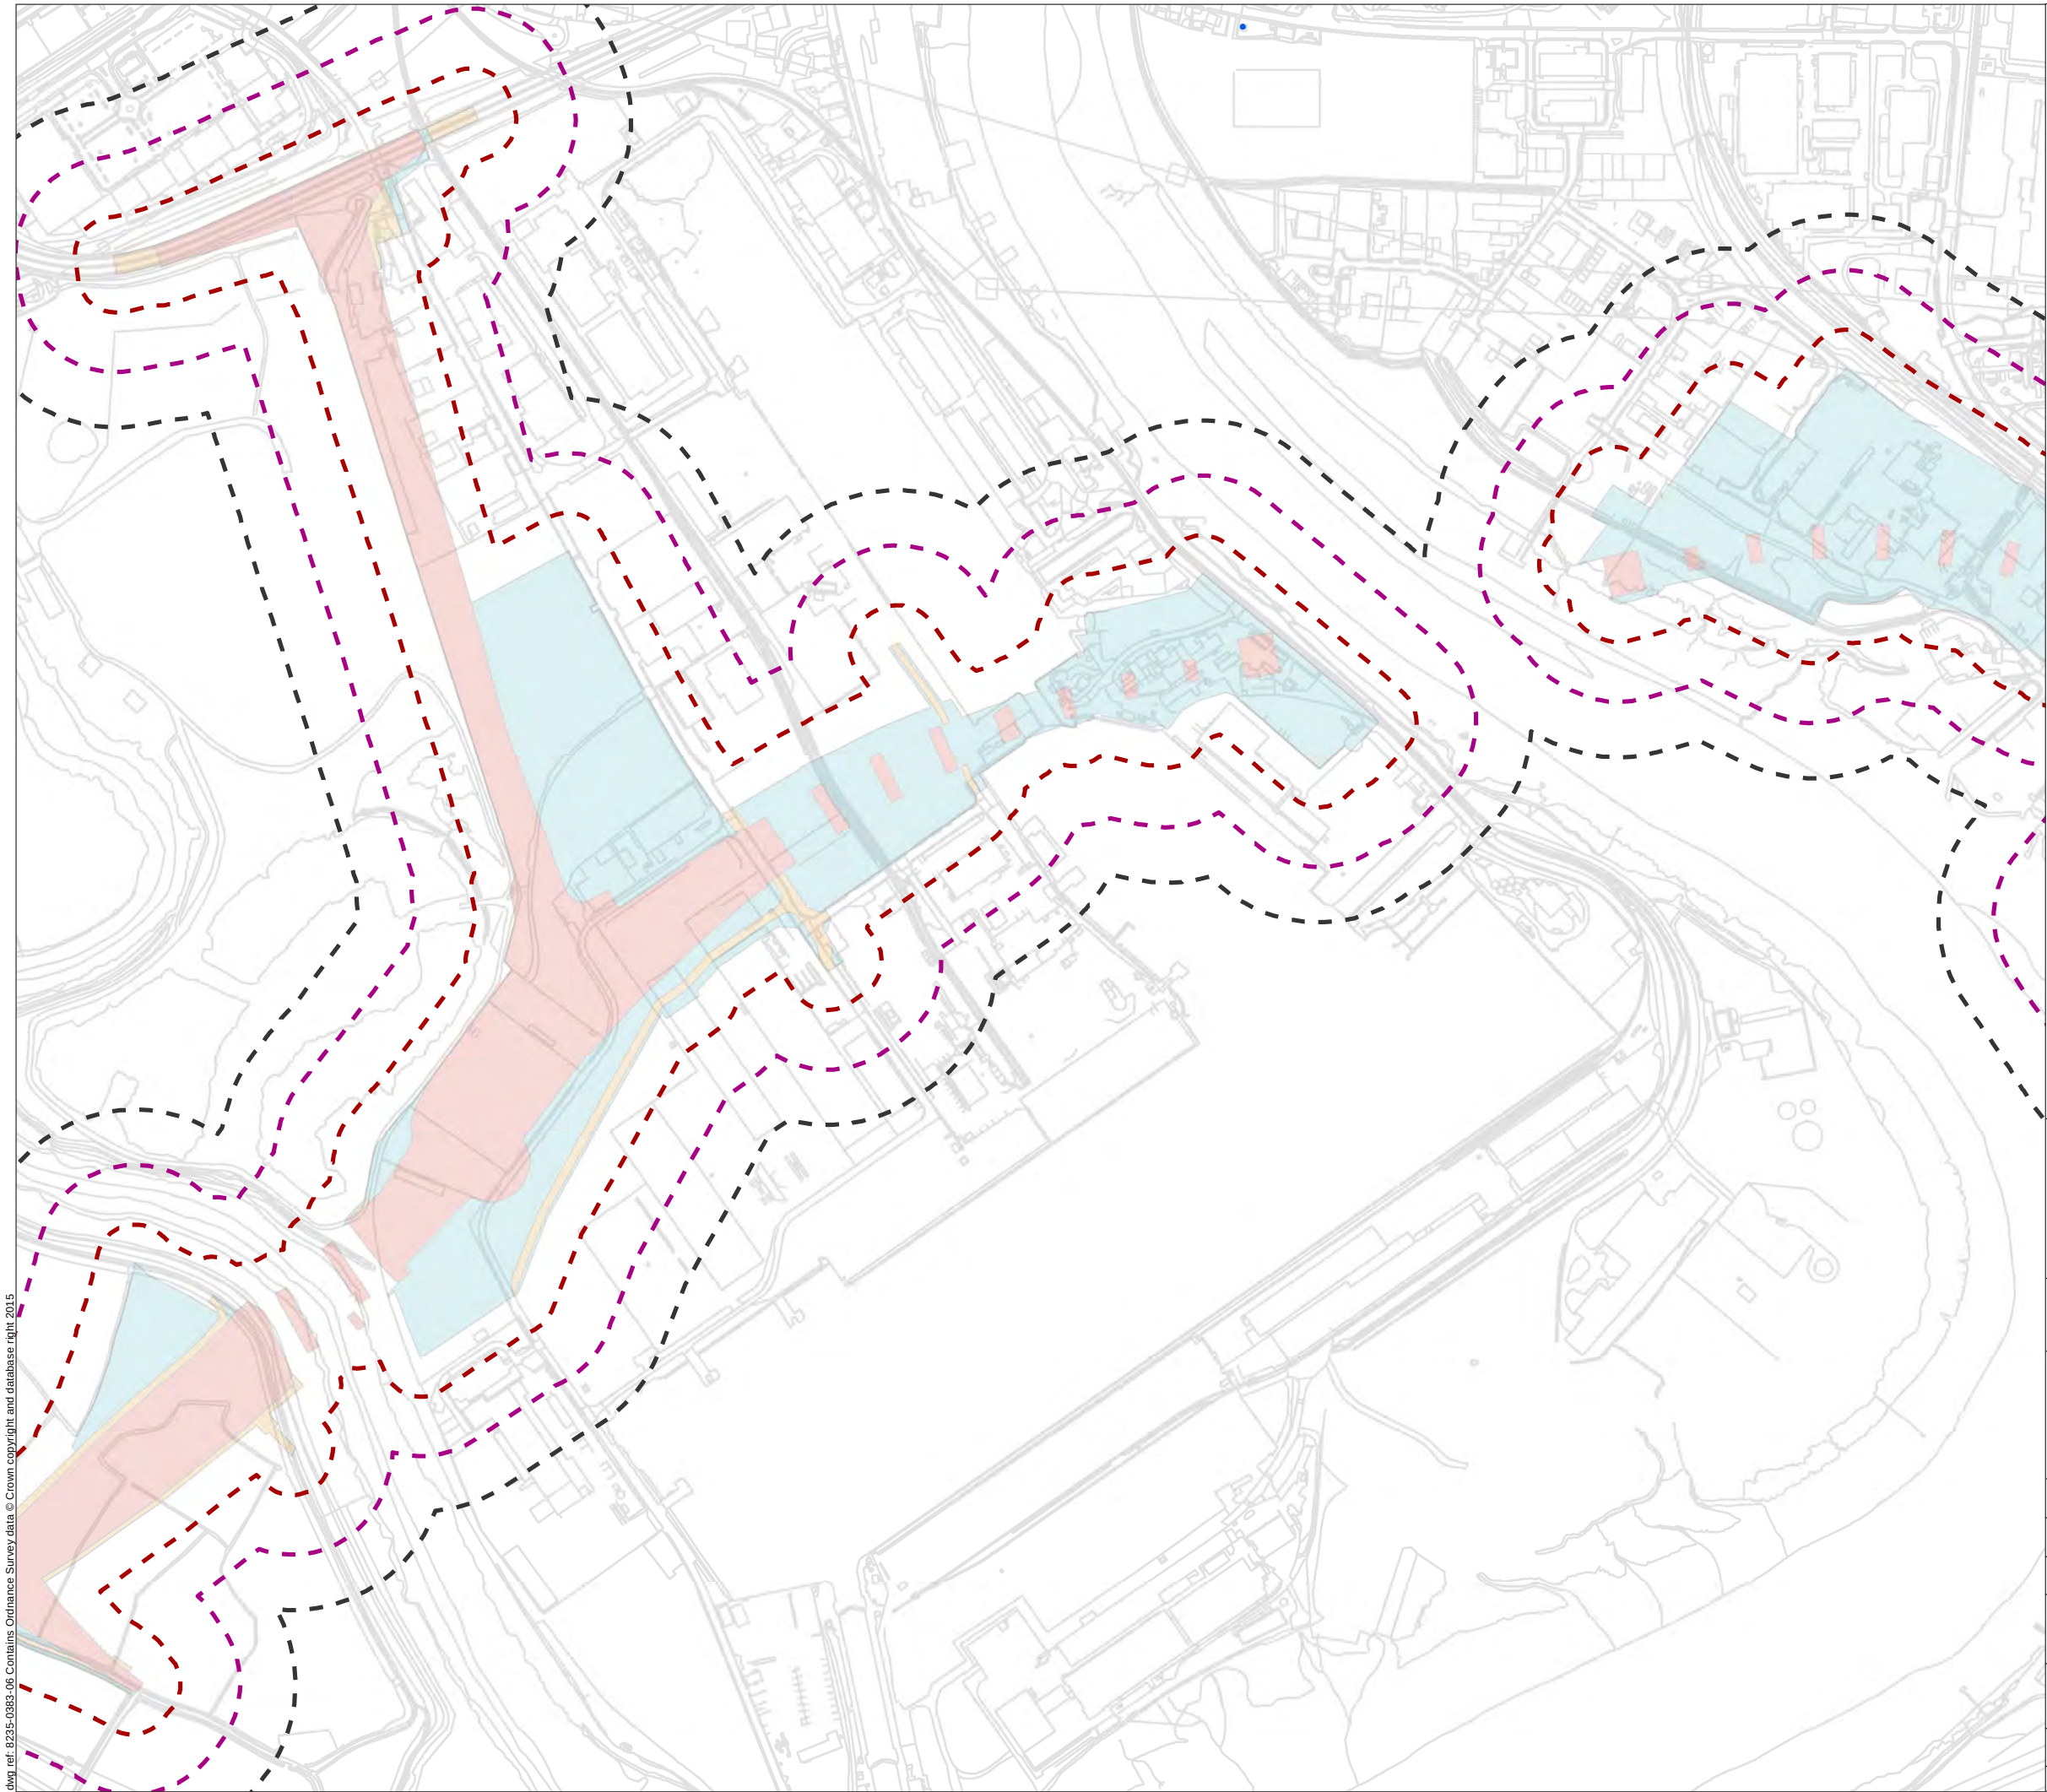

Legend

- Permanent highway land within fenceline, including water treatment areas
- Other permanent land take e.g. mitigation planting.
- Temporary construction land
- Minor Adverse Impact
- Moderate Adverse Impact
- Major Adverse Impact
- Impacted Residential Properties



Llywodraeth Cymru
Welsh Government


Environmental Statement

Daytime Construction Noise
Impact Bands (without Mitigation)

Figure: 13.2d	Revision: -
Date: March 2016	Status: AT ISSUE
Drawn: CR	Checked: SS

Scale: A3 @ 1:7,500
0 125 250 m



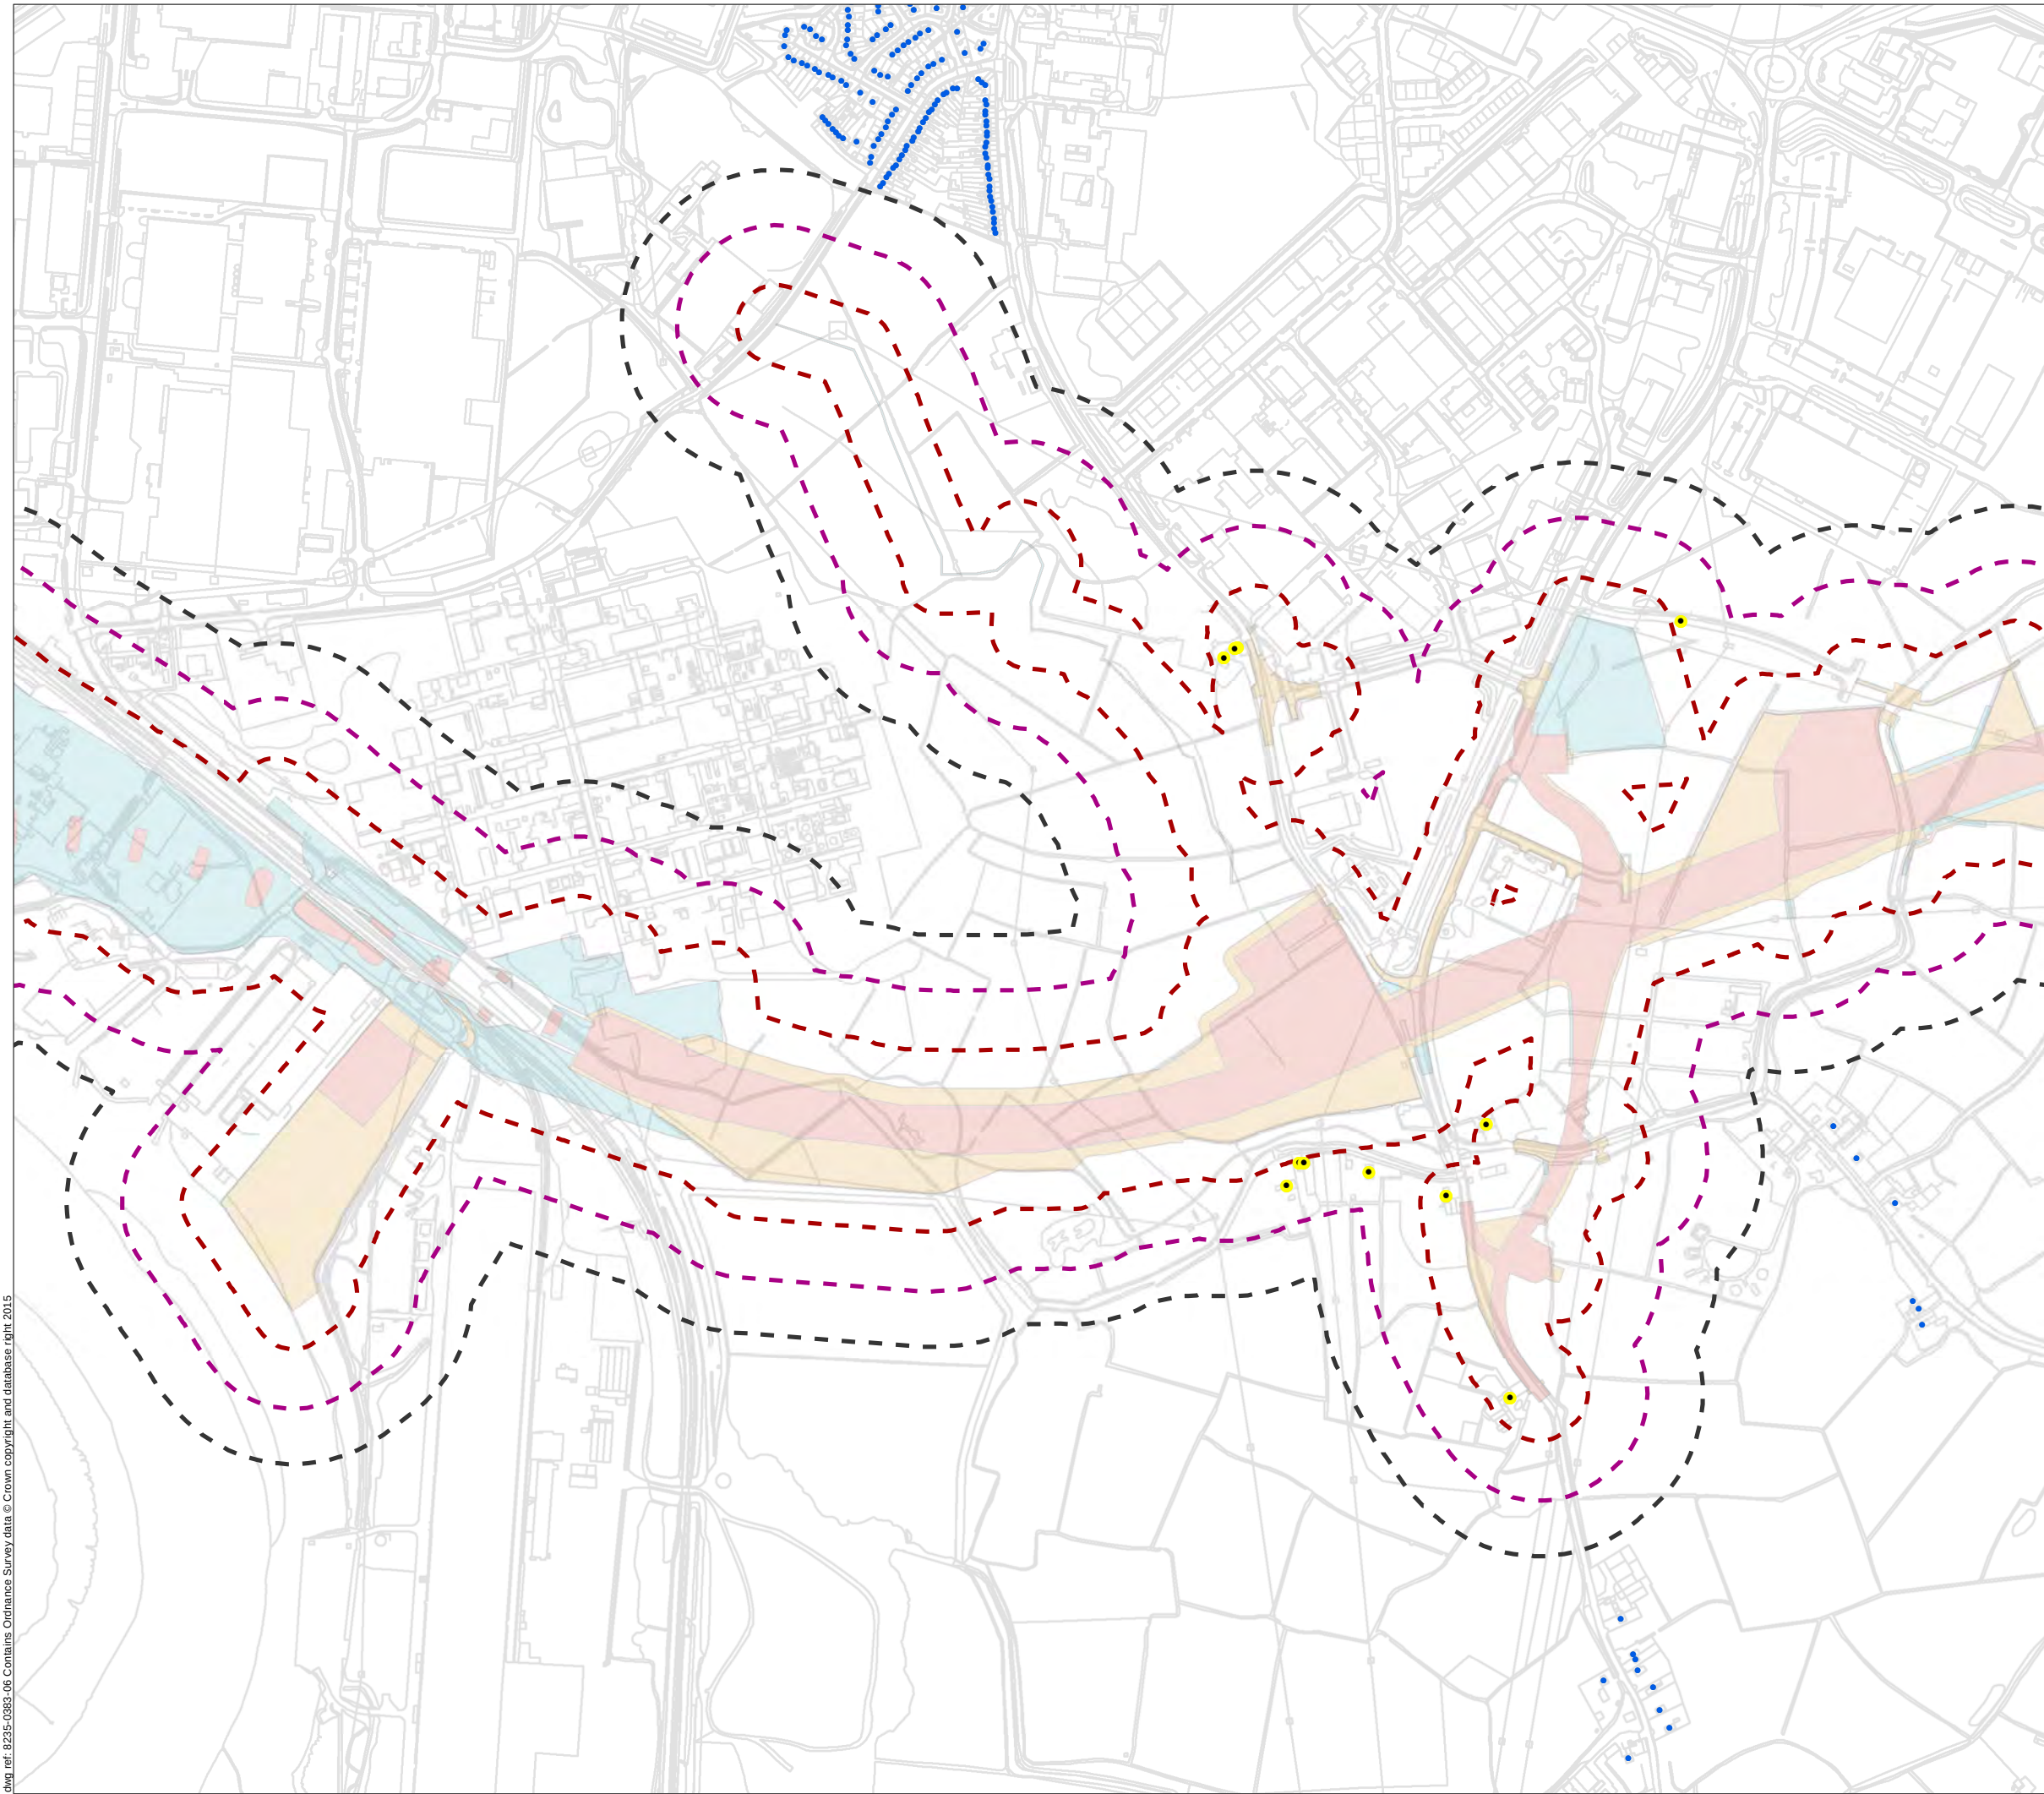

- Legend**
- Permanent highway land within fenceline, including water treatment areas
 - Other permanent land take e.g. mitigation planting.
 - Temporary construction land
 - Minor Adverse Impact
 - Moderate Adverse Impact
 - Major Adverse Impact
 - Impacted Residential Properties



Llywodraeth Cymru
Welsh Government

Environmental Statement

Daytime Construction Noise
Impact Bands (without Mitigation)

Figure: 13.2e	Revision: -
Date: March 2016	Status: AT ISSUE
Drawn: CR	Checked: SS


Scale: A3 @ 1:7,500

0 125 250 m

N

© Crown copyright and database right 2016. Ordnance Survey 100021874. Welsh Government.
© Hawlfraint a hawliau cronfa ddata'r Goron 2016. Rhif Trwydded yr Arolwg Ordnans 100021874.

dwg ref: 8235-0383-06

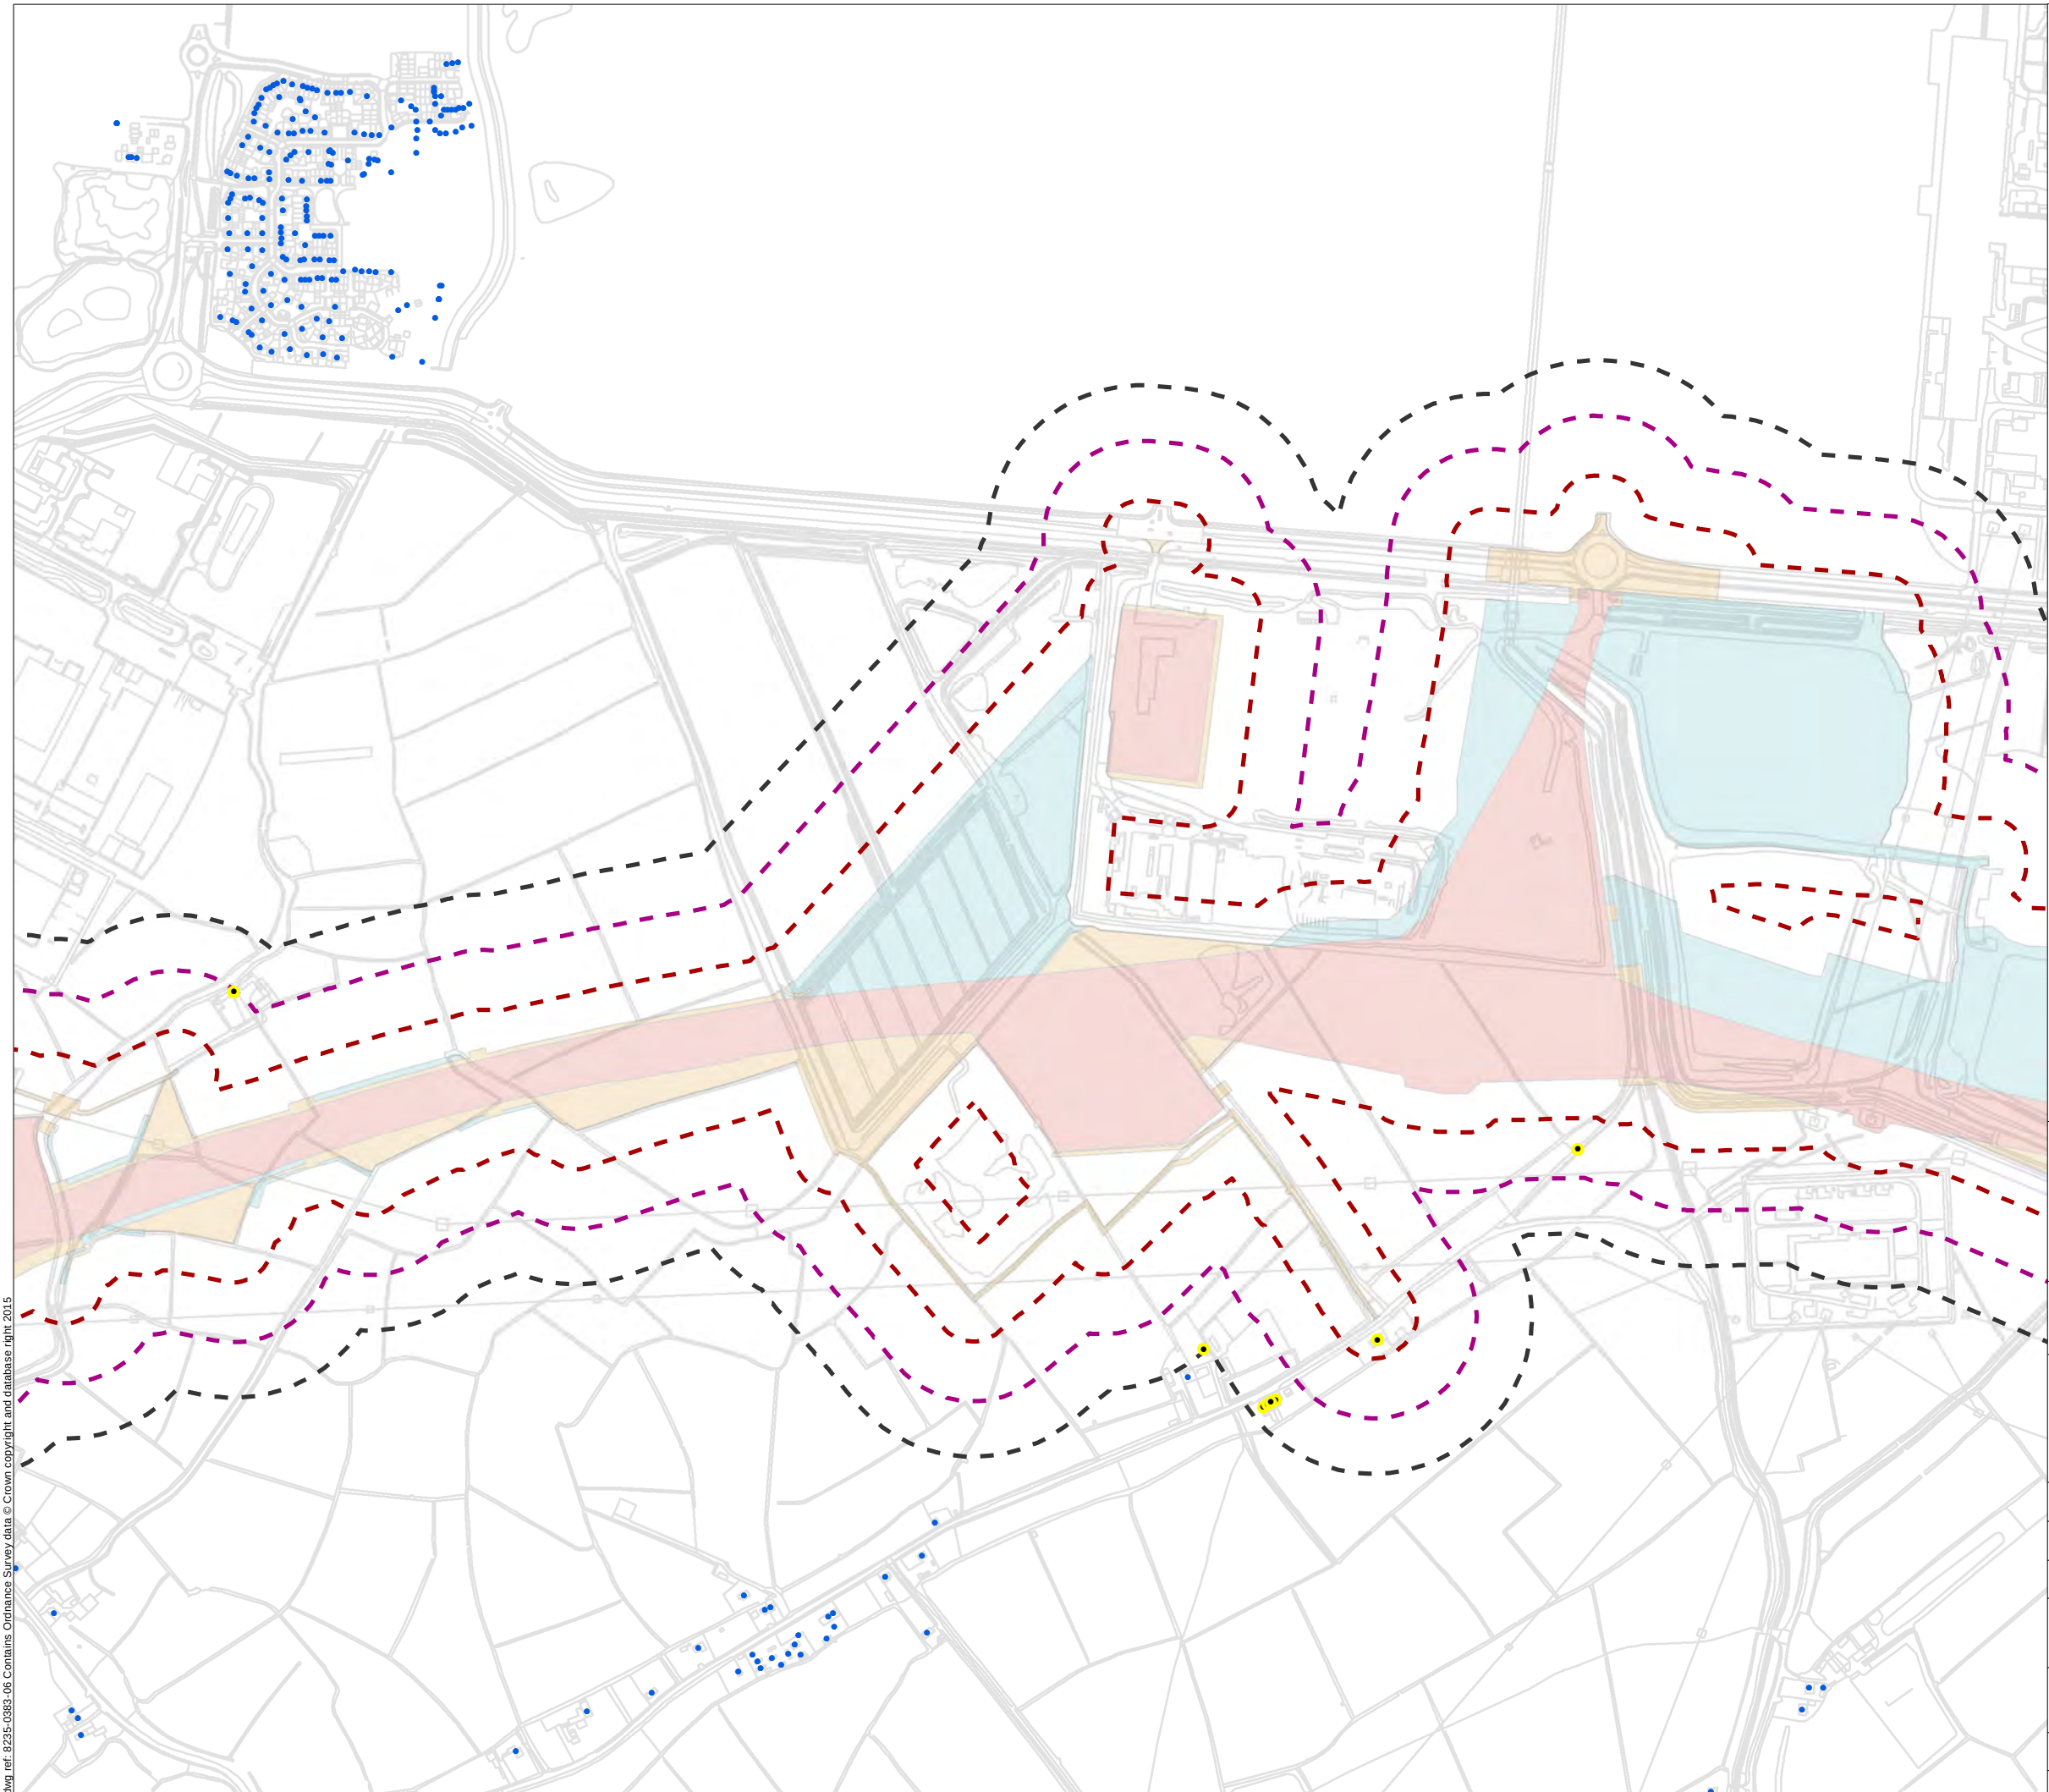

Legend

- Permanent highway land within fenceline, including water treatment areas
- Other permanent land take e.g. mitigation planting.
- Temporary construction land
- Minor Adverse Impact
- Moderate Adverse Impact
- Major Adverse Impact
- Impacted Residential Properties





Llywodraeth Cymru
Welsh Government

Environmental Statement

**Daytime Construction Noise
Impact Bands (without Mitigation)**

Figure: 13.2f	Revision: -
Date: March 2016	Status: AT ISSUE
Drawn: CR	Checked: SS

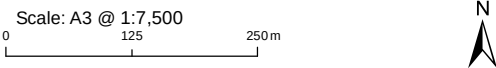

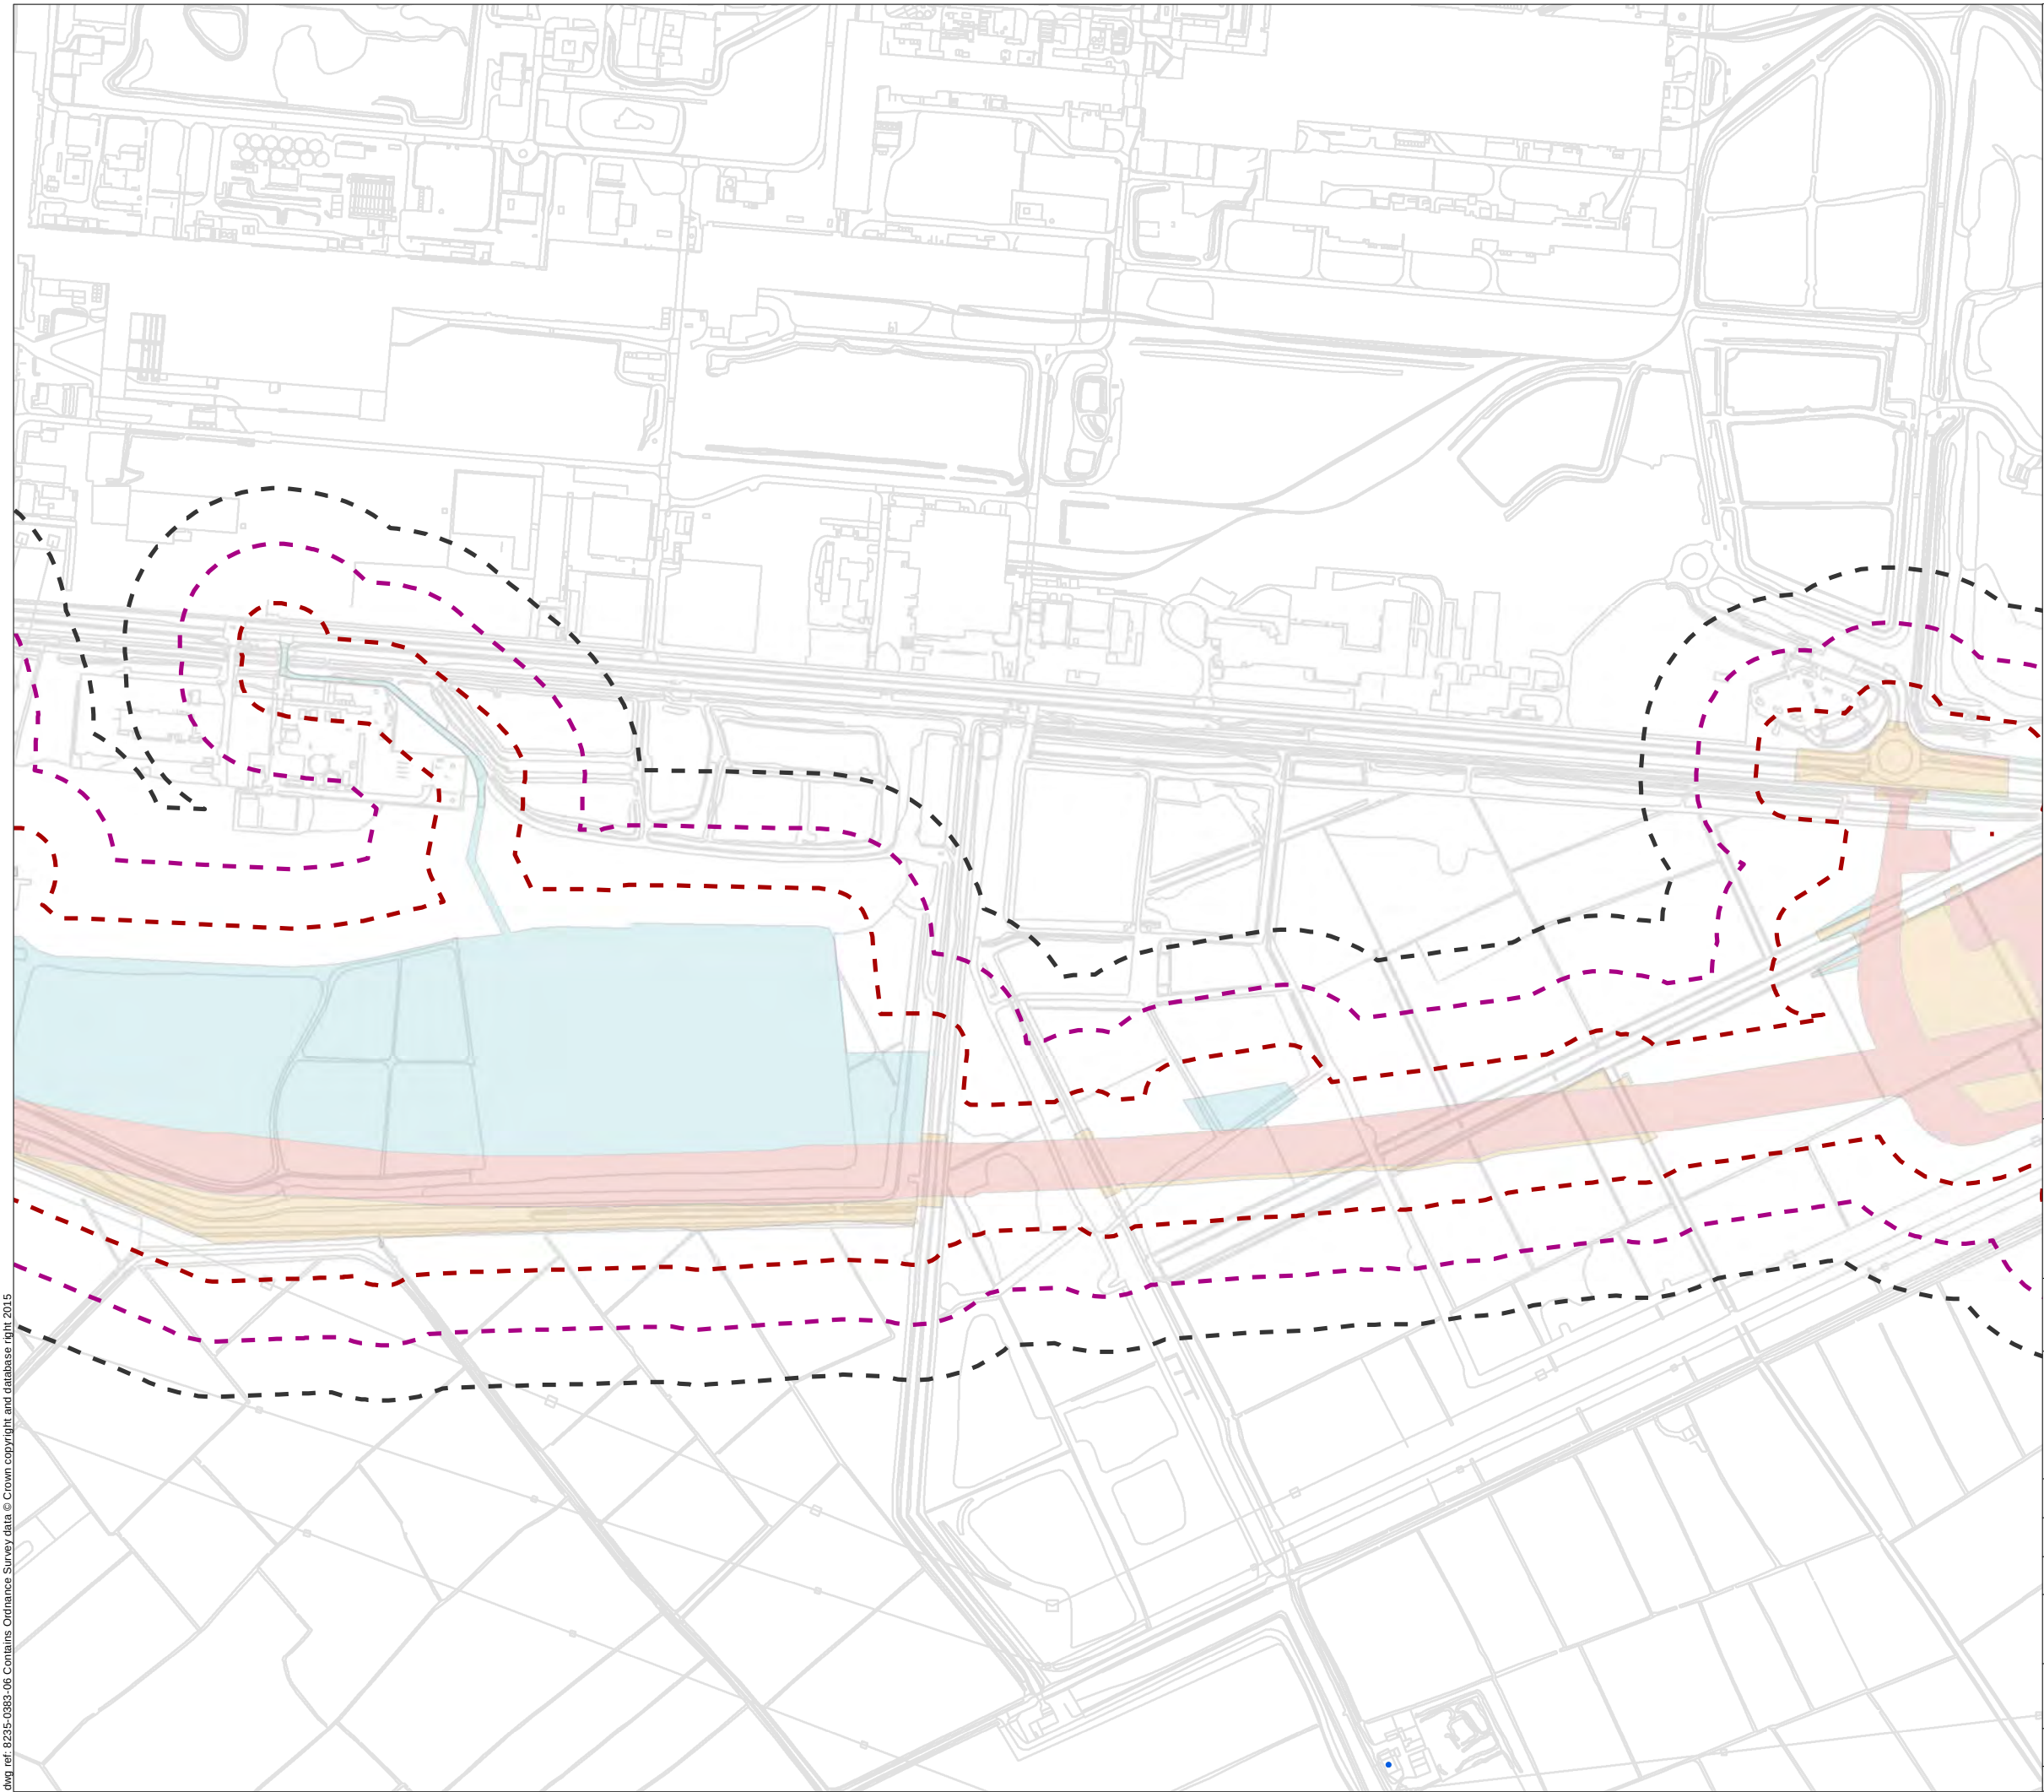

Legend

- Permanent highway land within fenceline, including water treatment areas
- Other permanent land take e.g. mitigation planting.
- Temporary construction land
- Minor Adverse Impact
- Moderate Adverse Impact
- Major Adverse Impact
- Impacted Residential Properties



Llywodraeth Cymru
Welsh Government


Environmental Statement

Daytime Construction Noise
Impact Bands (without Mitigation)

Figure: 13.2g	Revision: -
Date: March 2016	Status: AT ISSUE
Drawn: CR	Checked: SS

Scale: A3 @ 1:7,500
0 125 250 m



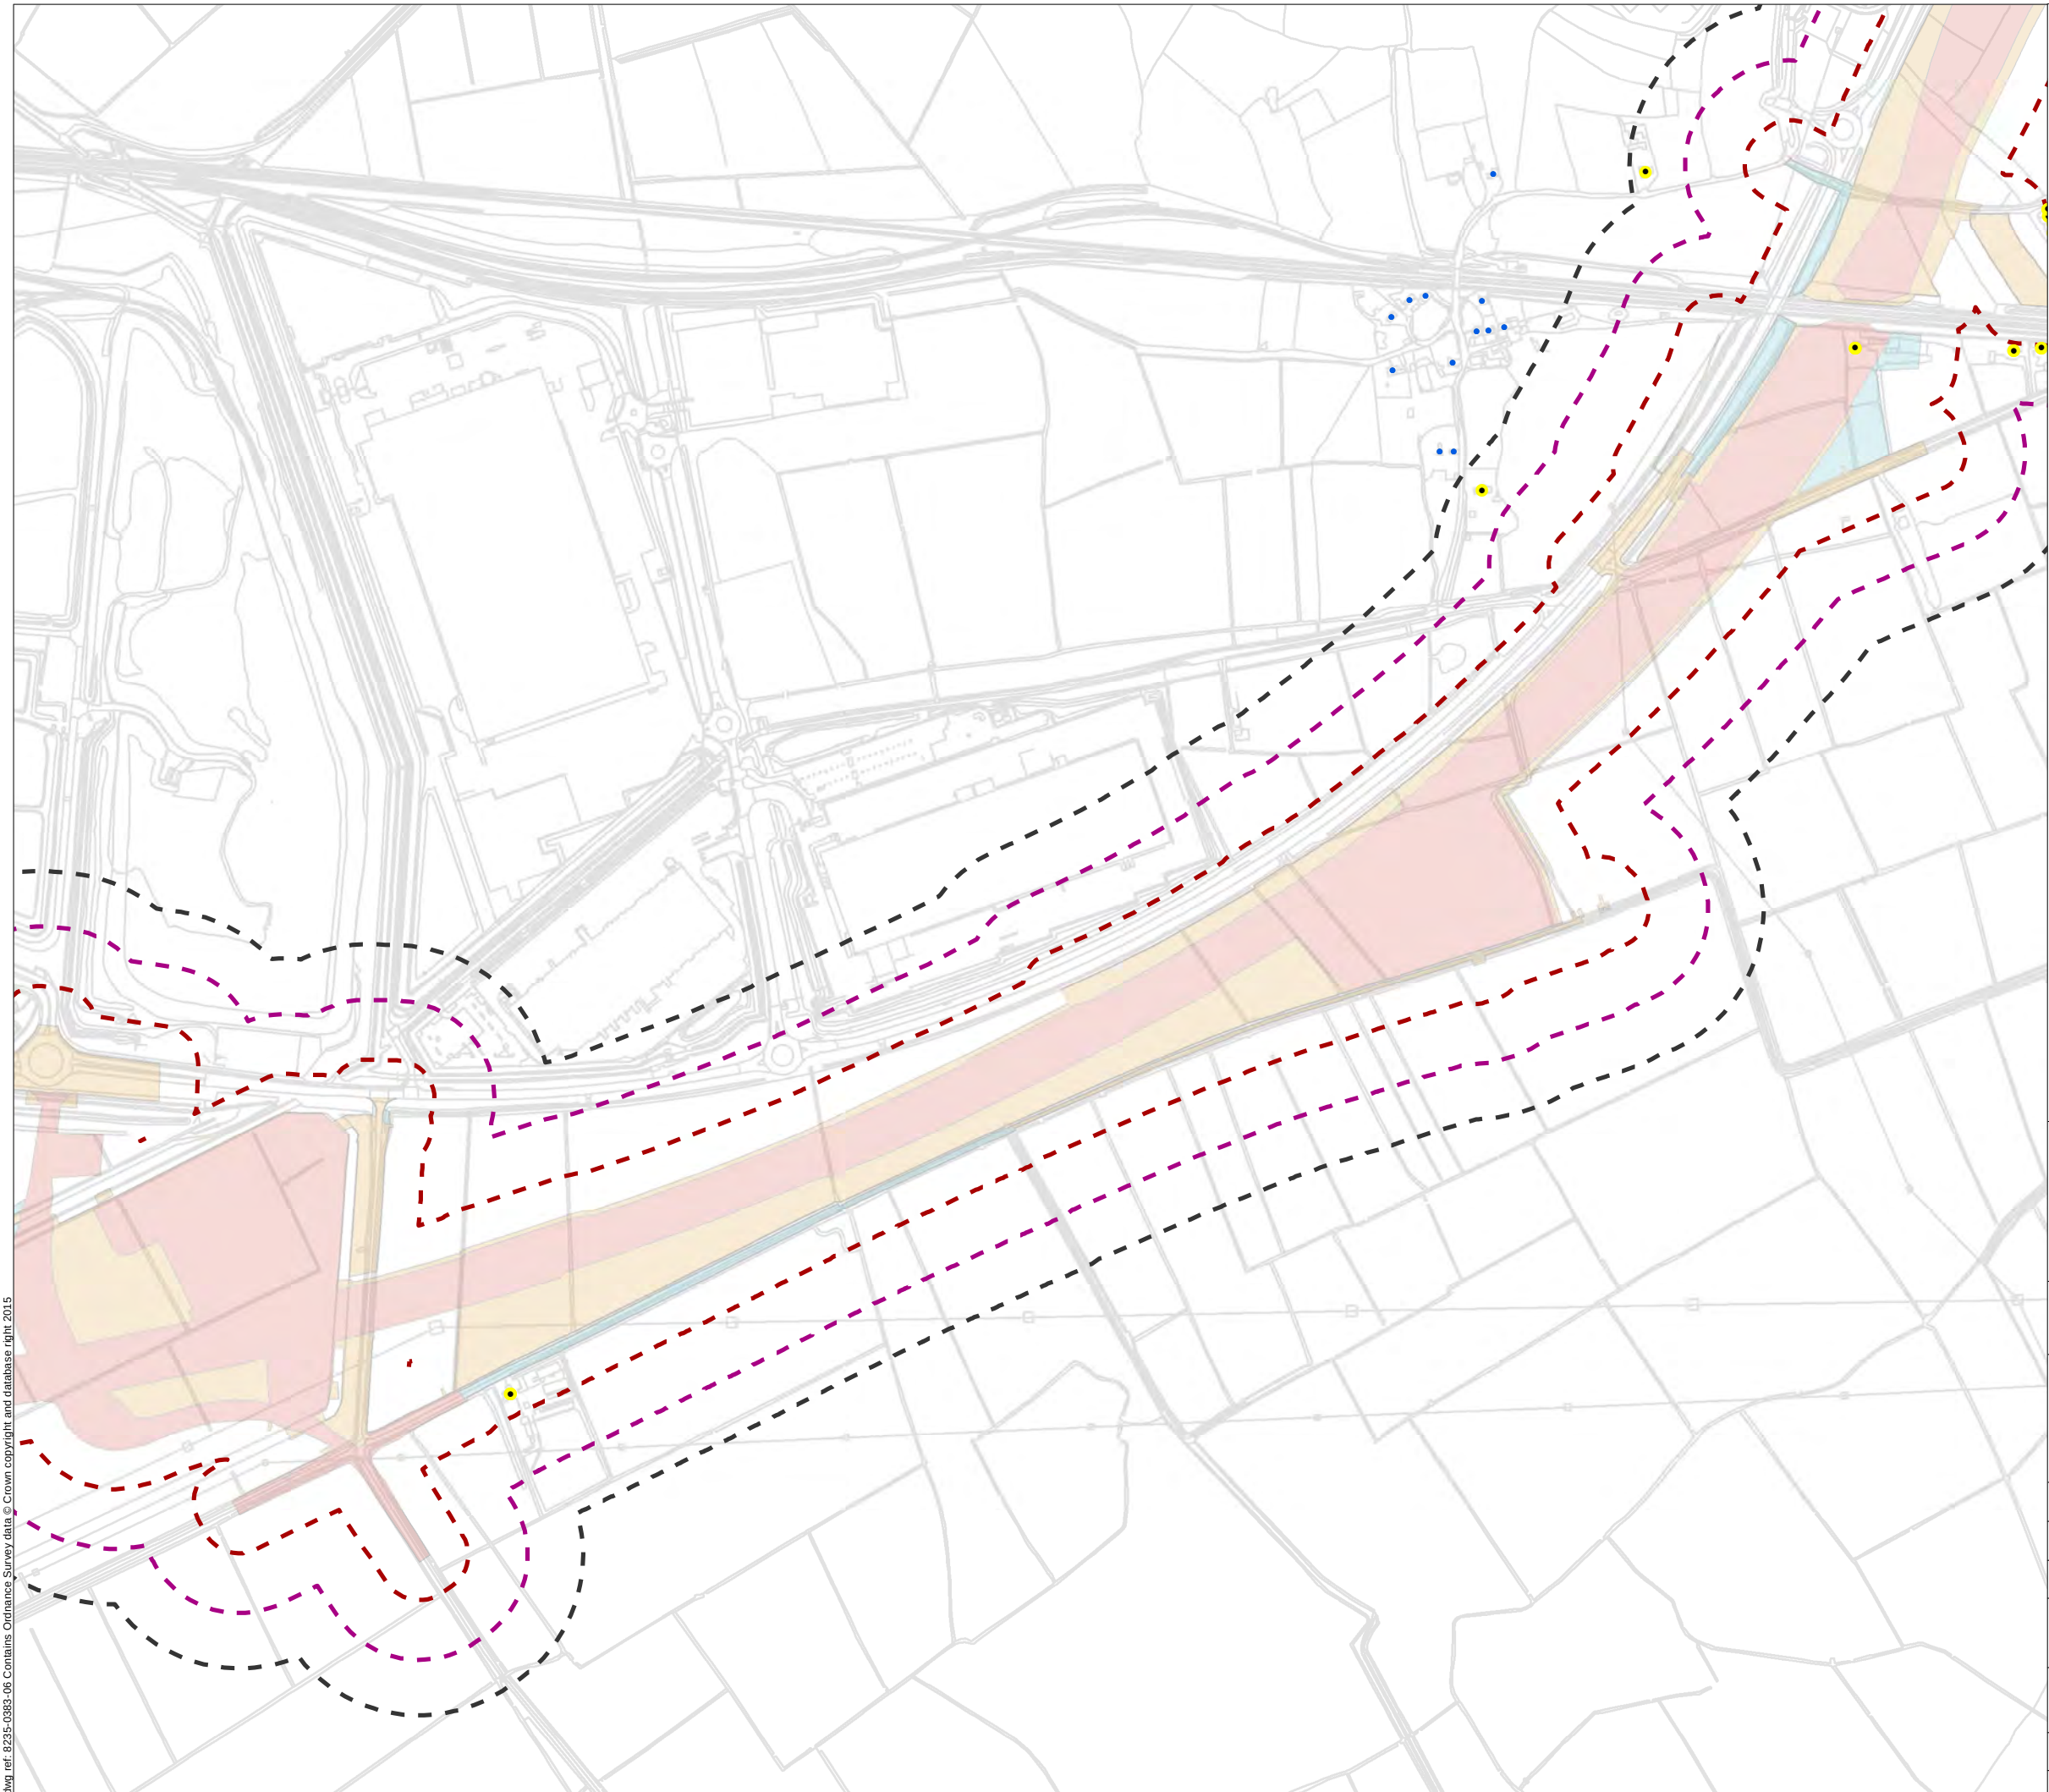

Legend

- Permanent highway land within fenceline, including water treatment areas
- Other permanent land take e.g. mitigation planting.
- Temporary construction land
- Minor Adverse Impact
- Moderate Adverse Impact
- Major Adverse Impact
- Impacted Residential Properties



Llywodraeth Cymru
Welsh Government


Environmental Statement

Daytime Construction Noise
Impact Bands (without Mitigation)

Figure: 13.2h	Revision: -
Date: March 2016	Status: AT ISSUE
Drawn: CR	Checked: SS

Scale: A3 @ 1:7,500
0 125 250 m



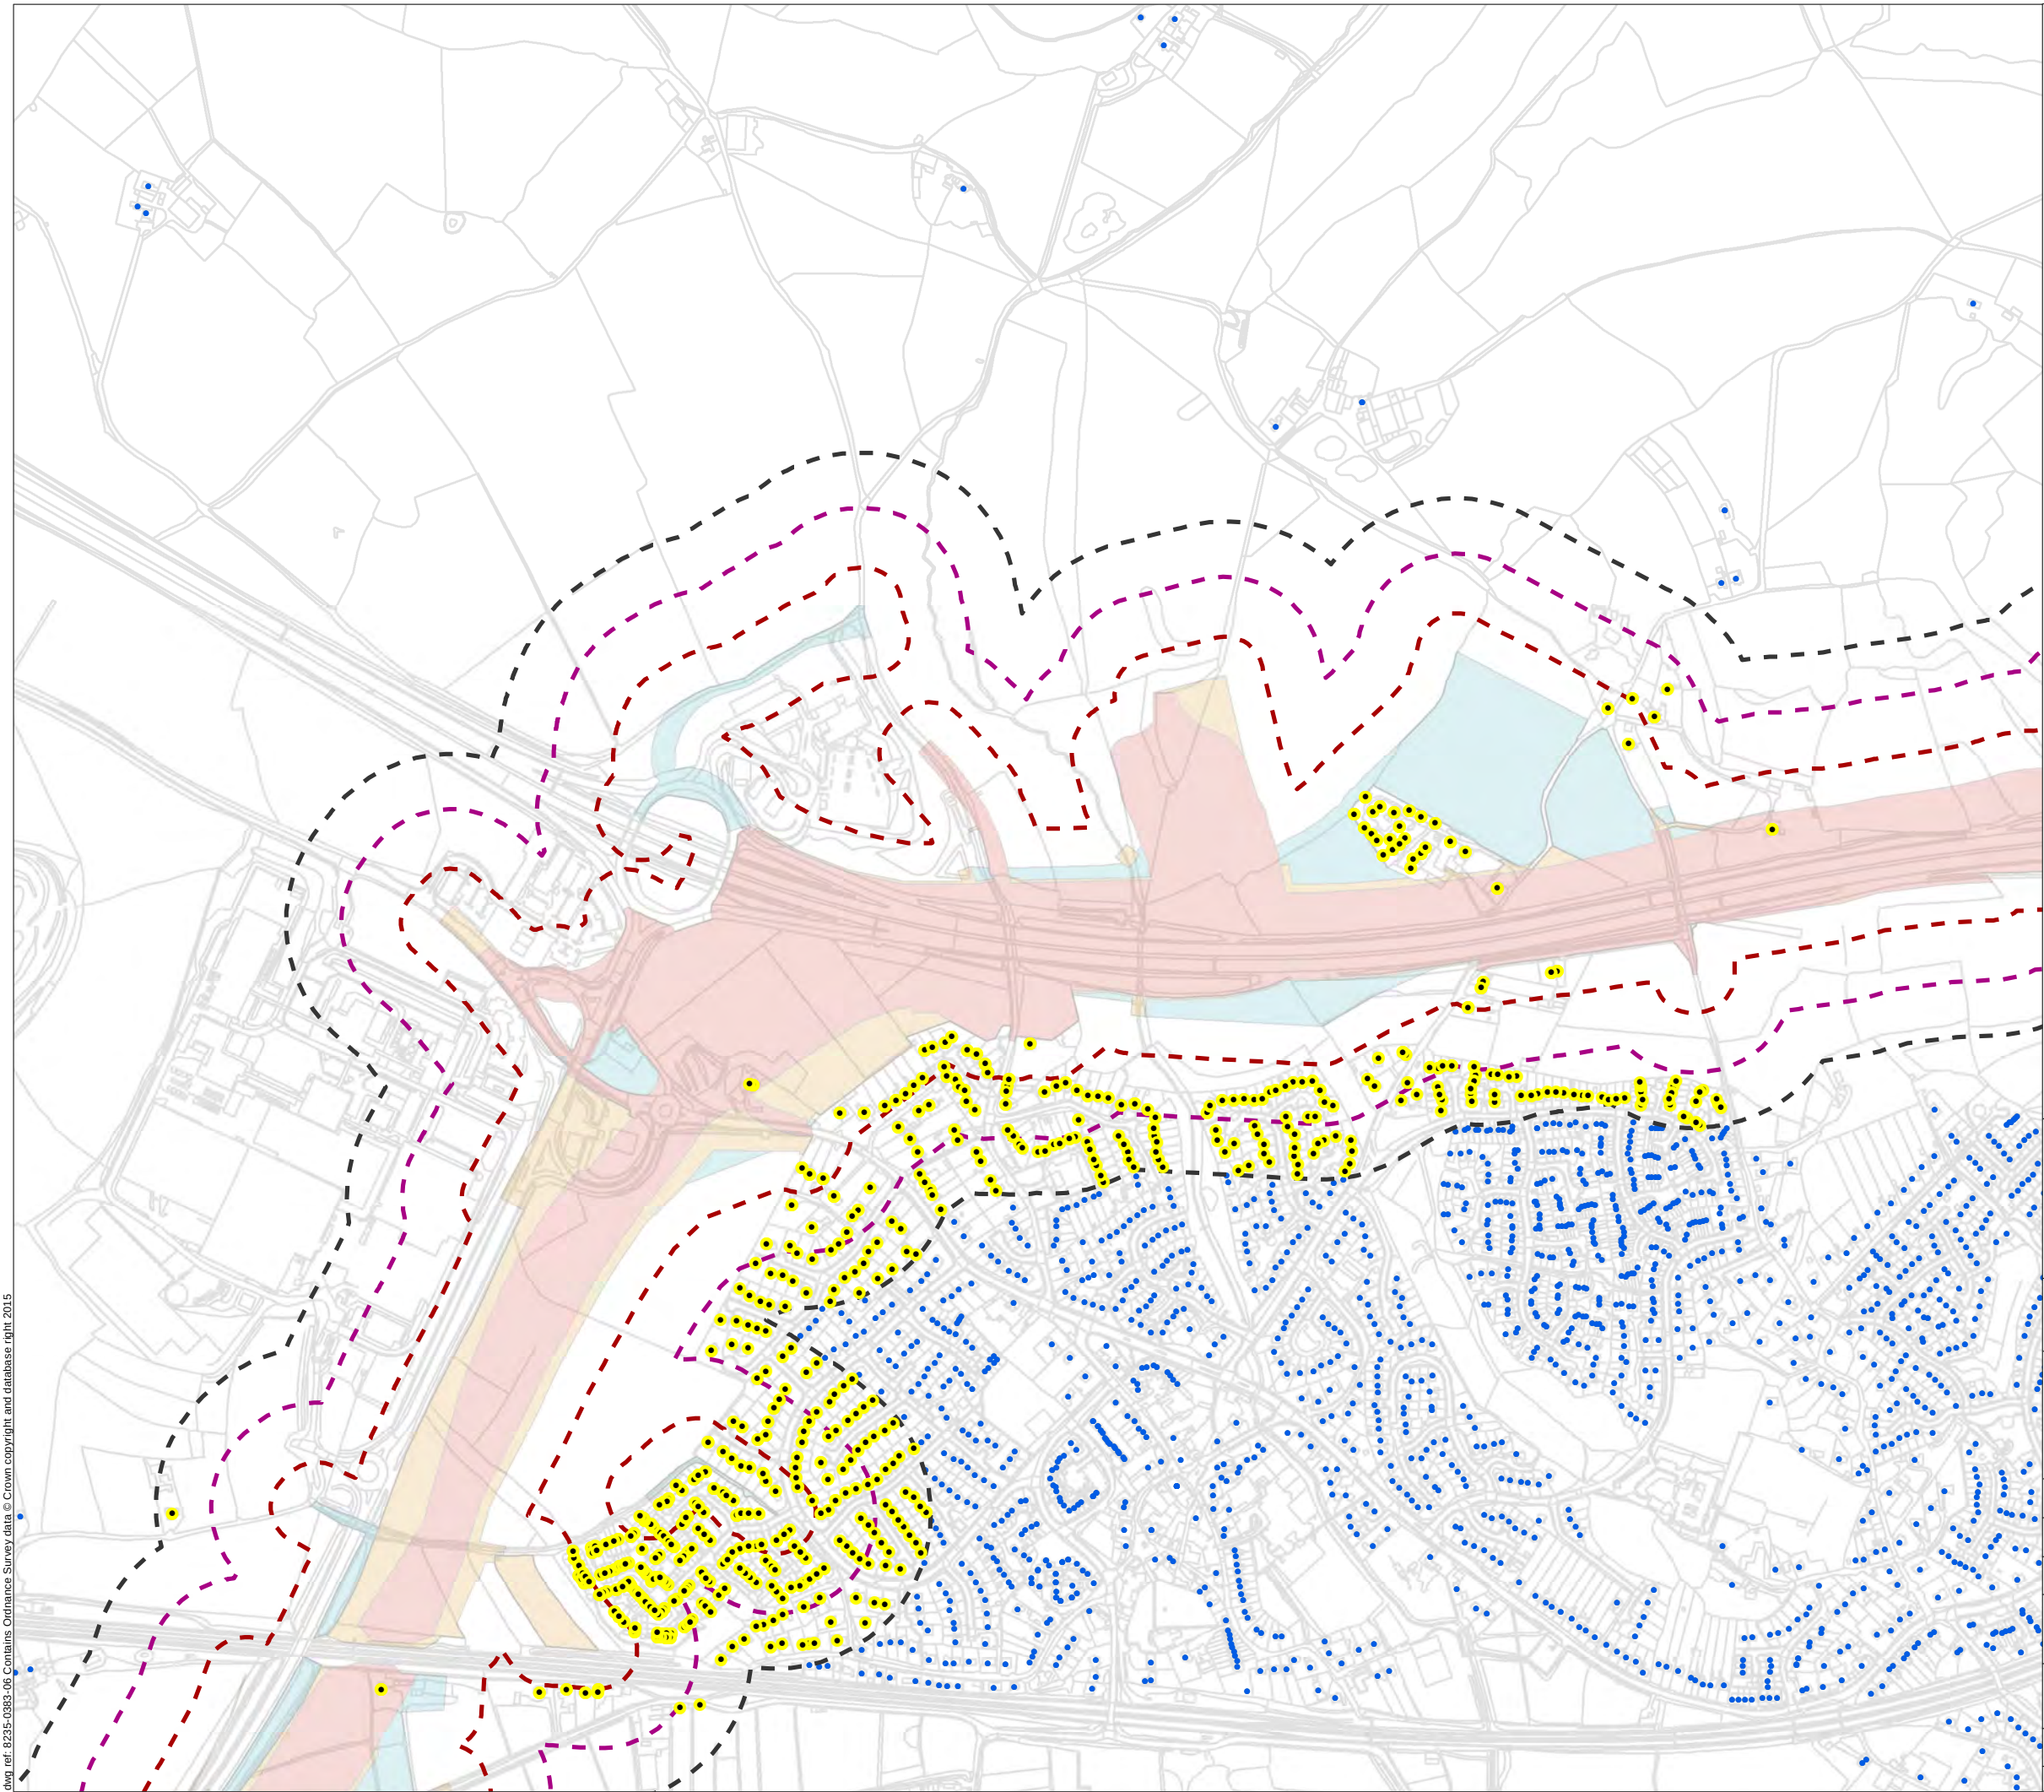

Legend

- Permanent highway land within fenceline, including water treatment areas
- Other permanent land take e.g. mitigation planting.
- Temporary construction land
- Minor Adverse Impact
- Moderate Adverse Impact
- Major Adverse Impact
- Impacted Residential Properties





Llywodraeth Cymru
Welsh Government

Environmental Statement

Daytime Construction Noise
Impact Bands (without Mitigation)

Figure: 13.2i	Revision: -
Date: March 2016	Status: AT ISSUE
Drawn: CR	Checked: SS

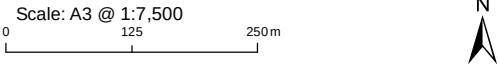

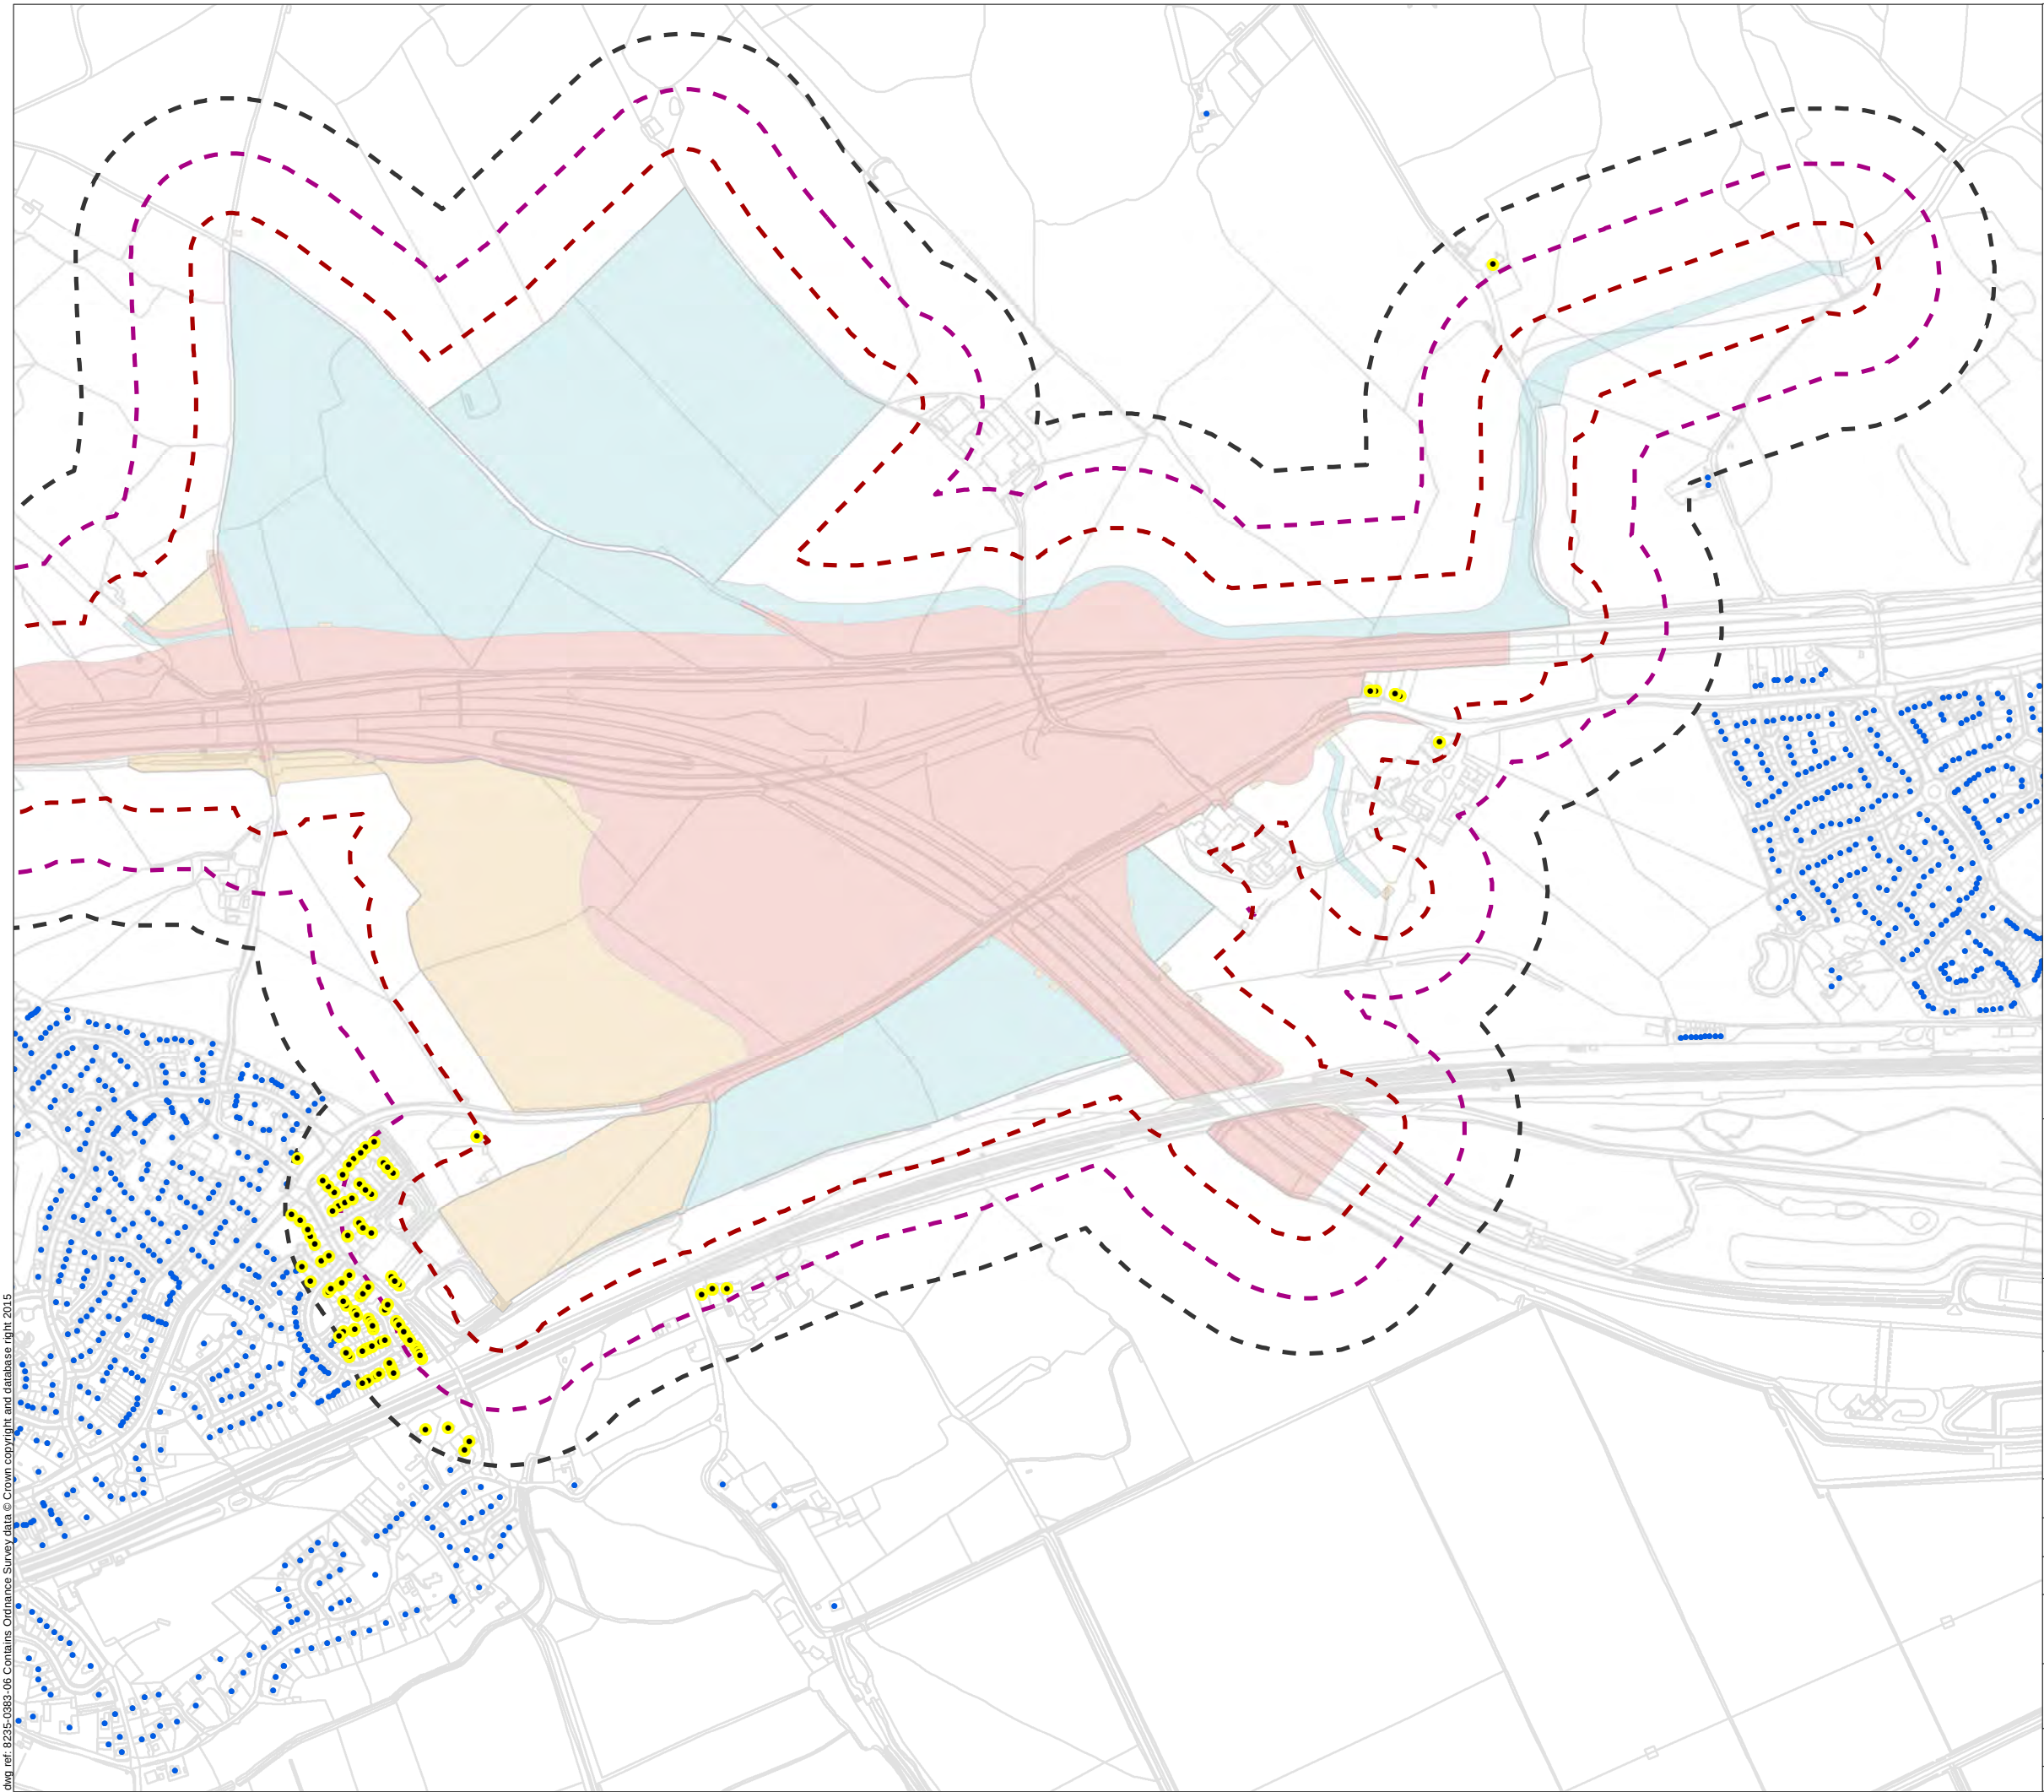

- Legend**
- Permanent highway land within fenceline, including water treatment areas
 - Other permanent land take e.g. mitigation planting.
 - Temporary construction land
 - Minor Adverse Impact
 - Moderate Adverse Impact
 - Major Adverse Impact
 - Impacted Residential Properties



Llywodraeth Cymru
Welsh Government

Environmental Statement

Daytime Construction Noise
Impact Bands (without Mitigation)

Figure: 13.2j	Revision: -
Date: March 2016	Status: AT ISSUE
Drawn: CR	Checked: SS

Scale: A3 @ 1:7,500

0

125

250 m

N



© Crown copyright and database right 2016. Ordnance Survey 100021874. Welsh Government.
© Hawlfraint a hawliau cronfa ddata'r Goron 2016. Rhif Trwydded yr Arolwg Ordnans 100021874.

dwg ref: 8235-0383-06