



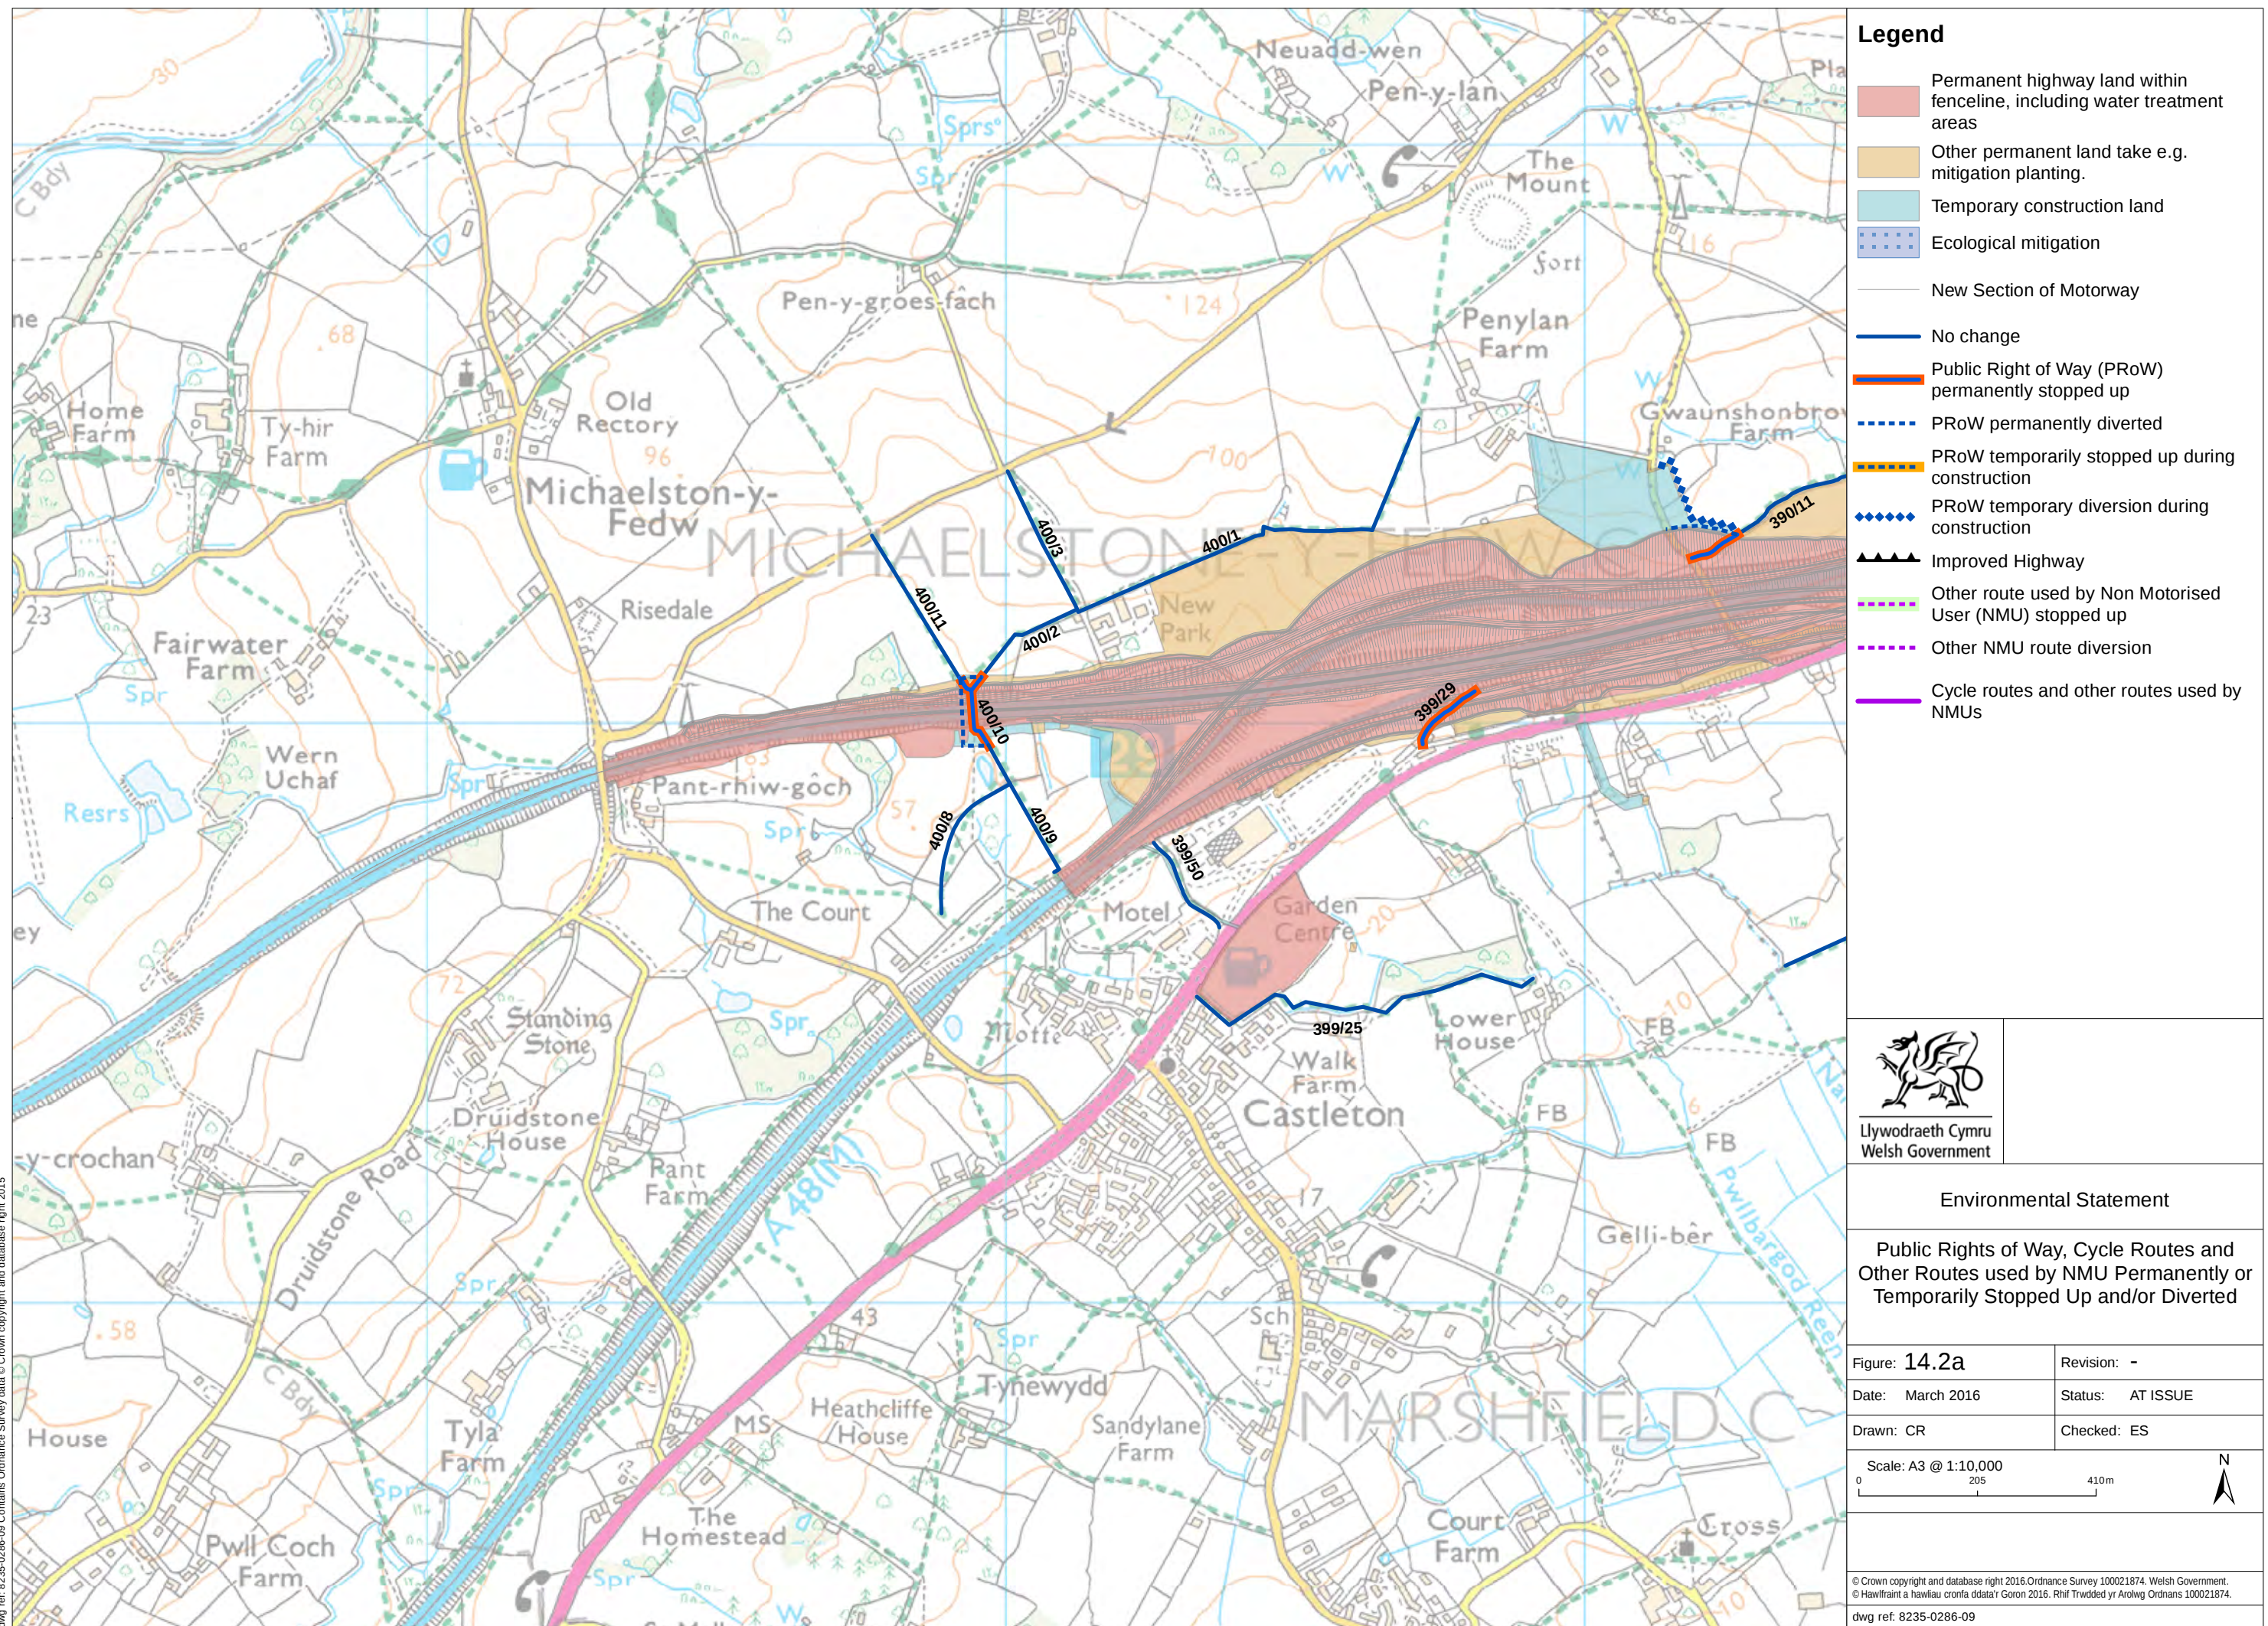

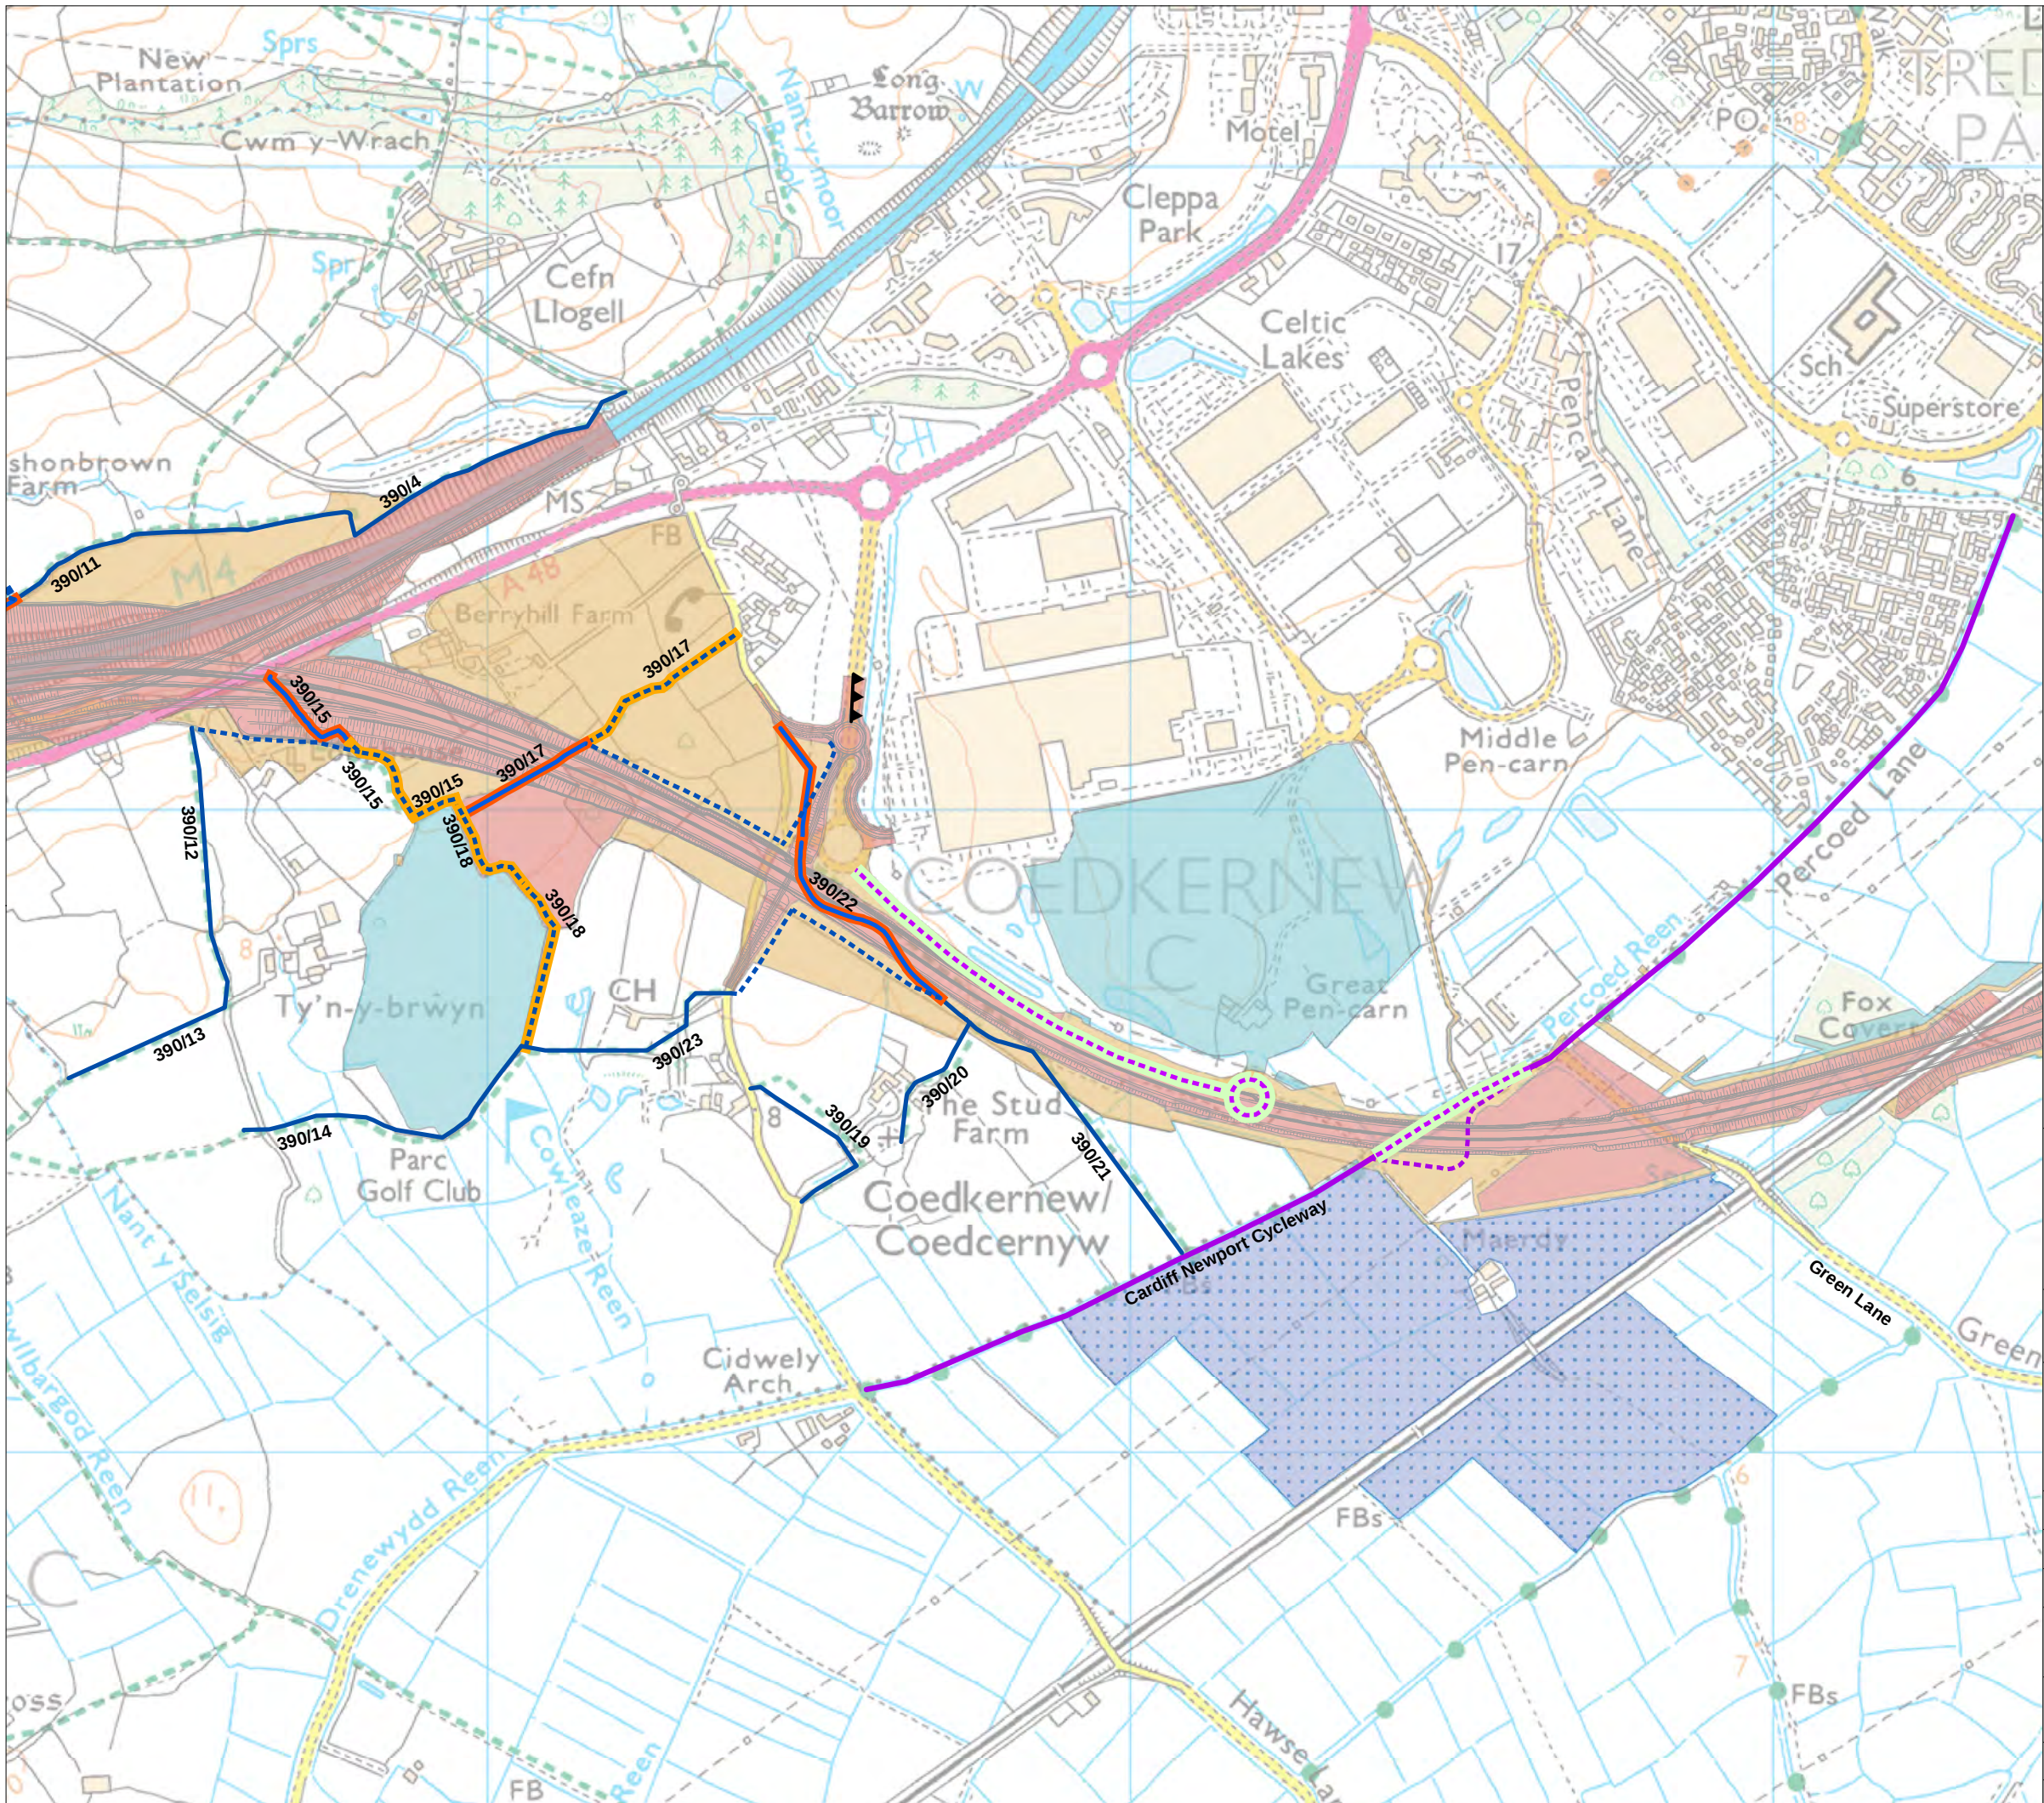

Legend

Permanent highway land within fenceline, including water treatment areas

Other permanent land take e.g. mitigation planting.

Temporary construction land

Ecological mitigation

New Section of Motorway

No change

Public Right of Way (PRoW) permanently stopped up

PRoW permanently diverted

PRoW temporarily stopped up during construction

PRoW temporary diversion during construction

Improved Highway

Other route used by Non Motorised User (NMU) stopped up

Other NMU route diversion

Cycle routes and other routes used by NMUs



Llywodraeth Cymru
Welsh Government

Environmental Statement

Public Rights of Way, Cycle Routes and Other Routes used by NMU Permanently or Temporarily Stopped Up and/or Diverted

Figure: 14.2b

Revision: -

Date: March 2016

Status: AT ISSUE

Drawn: CR

Checked: ES


Scale: A3 @ 1:10,000

0 205 410m

N

© Crown copyright and database right 2016. Ordnance Survey 100021874. Welsh Government.
© Hawlfraint a hawliau cronfa ddata'r Goron 2016. Rhif Trwydded yr Arolwg Ordnans 100021874.

dwg ref: 8235-0286-09

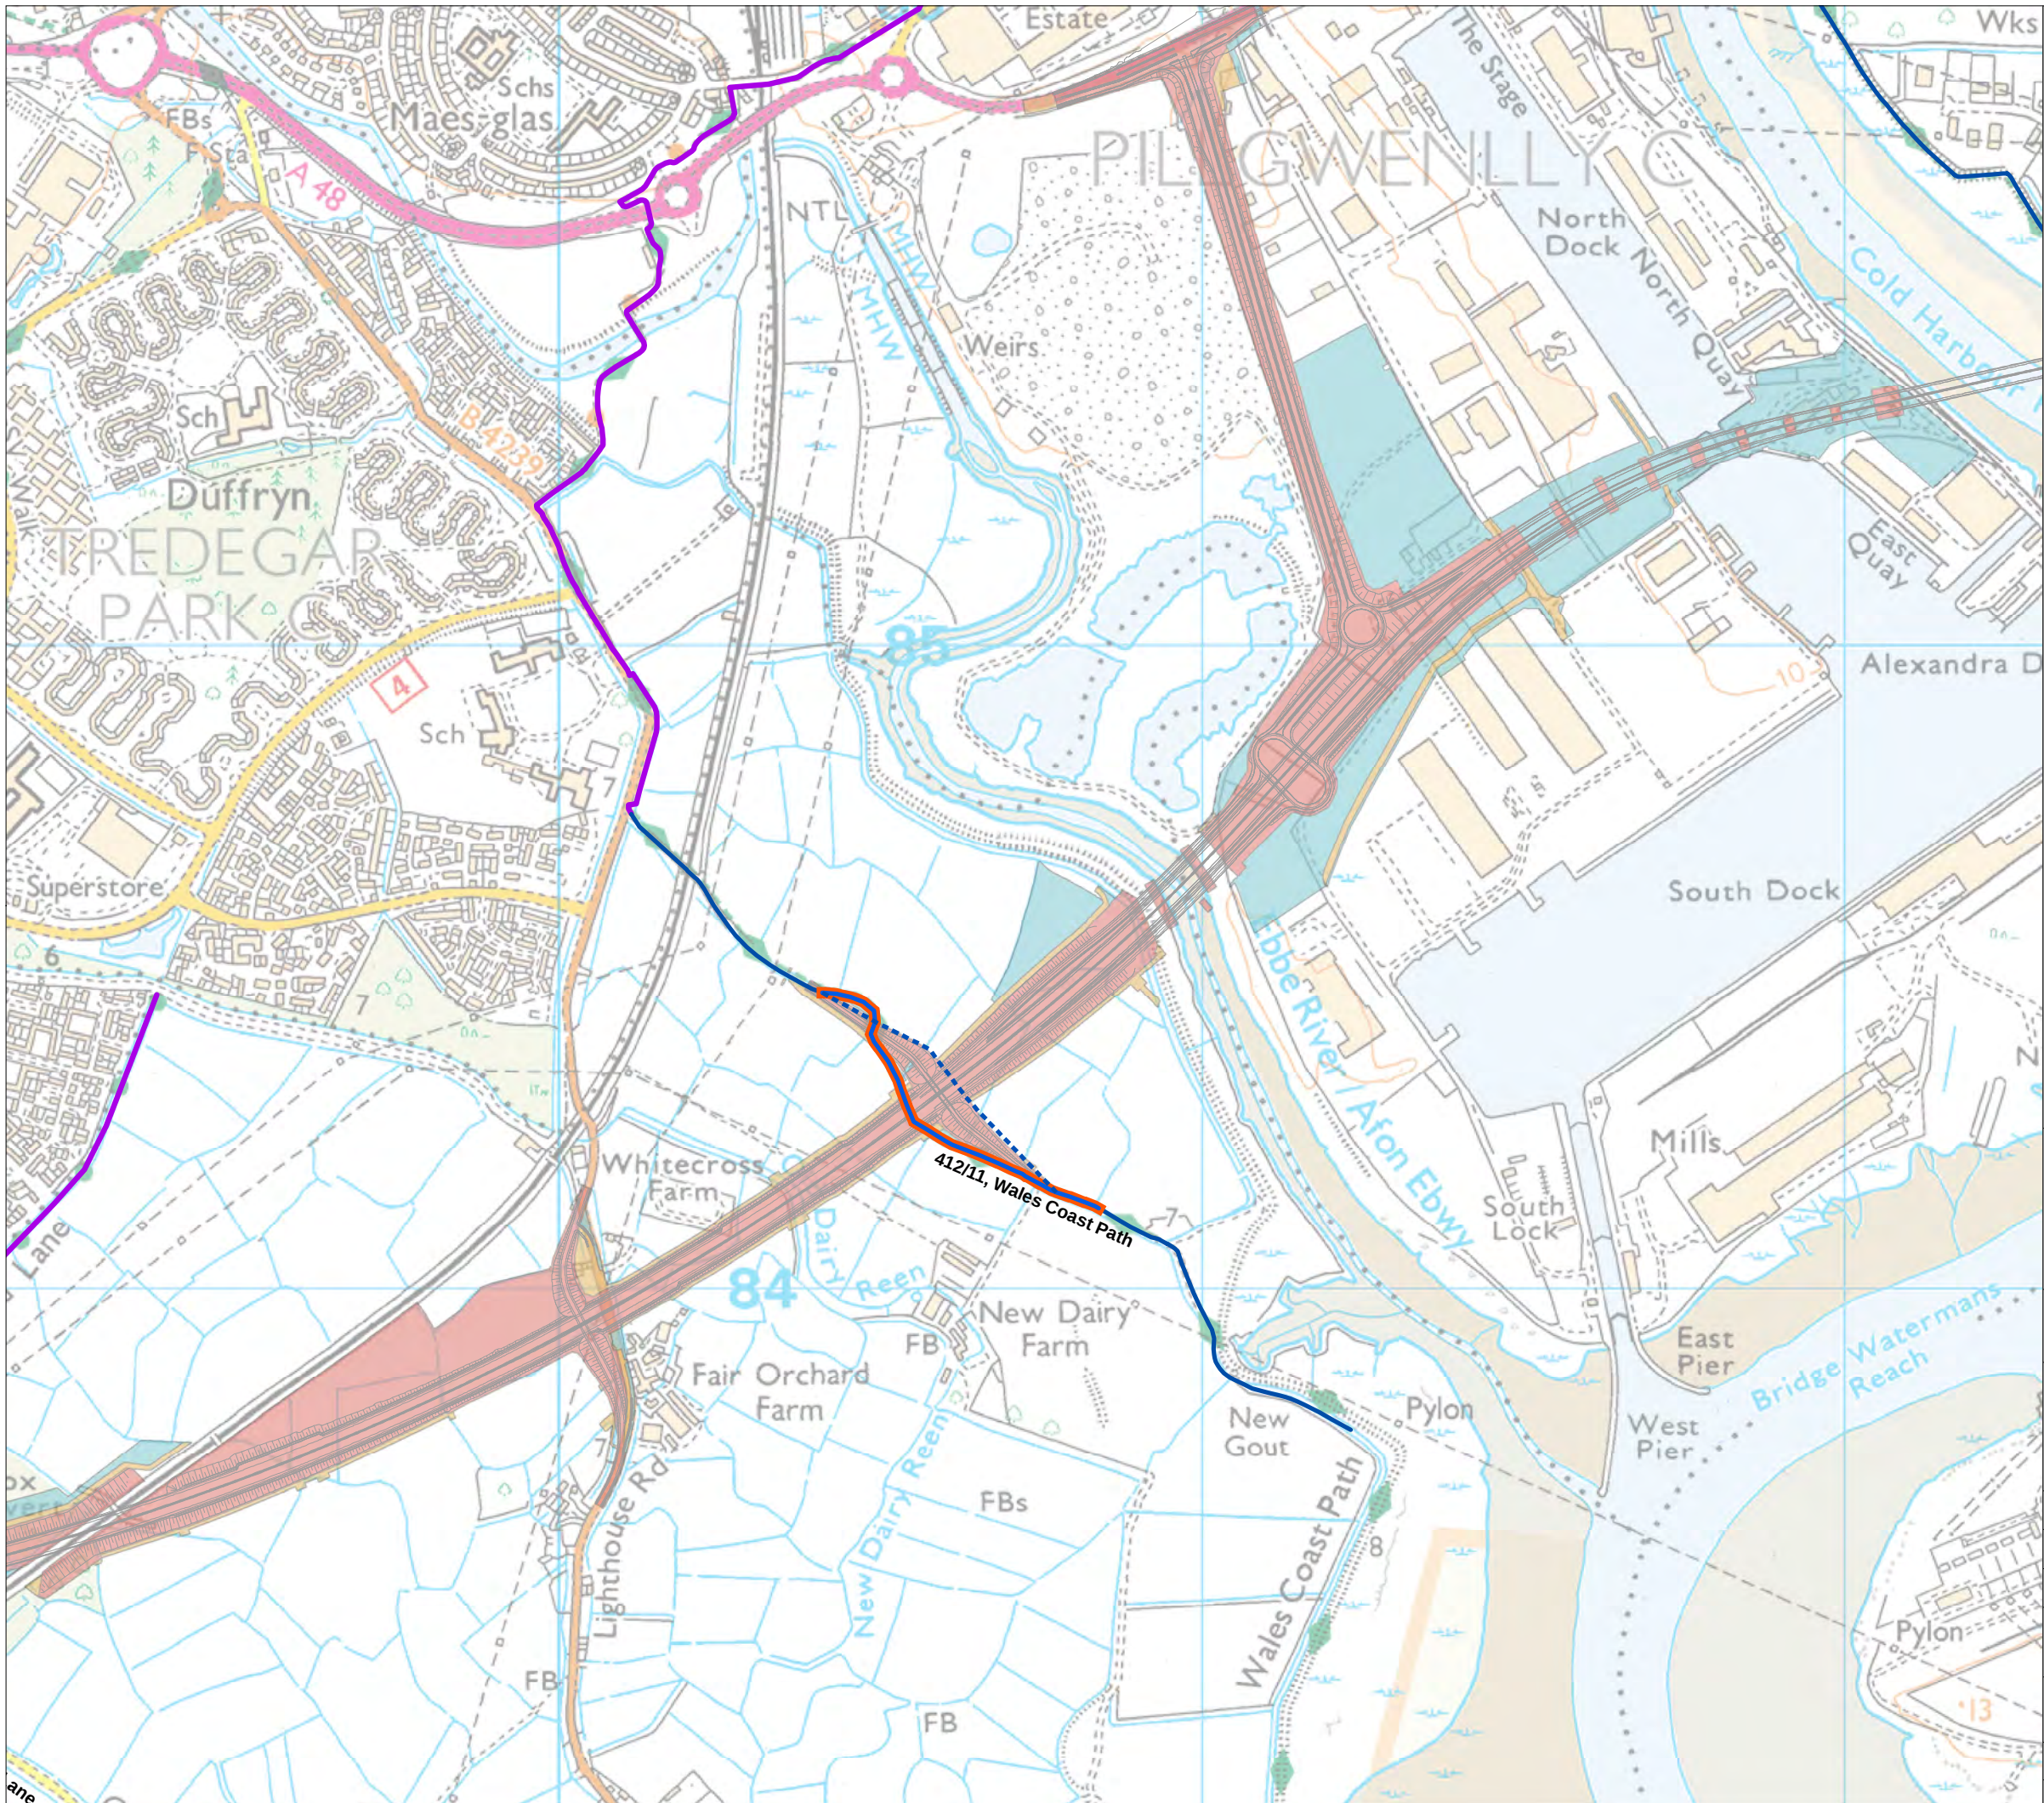

- Legend**
- Permanent highway land within fenceline, including water treatment areas
 - Other permanent land take e.g. mitigation planting.
 - Temporary construction land
 - Ecological mitigation
 - New Section of Motorway
 - No change
 - Public Right of Way (PRoW) permanently stopped up
 - PRoW permanently diverted
 - PRoW temporarily stopped up during construction
 - PRoW temporary diversion during construction
 - Improved Highway
 - Other route used by Non Motorised User (NMU) stopped up
 - Other NMU route diversion
 - Cycle routes and other routes used by NMUs



Llywodraeth Cymru
Welsh Government

Environmental Statement

Public Rights of Way, Cycle Routes and Other Routes used by NMU Permanently or Temporarily Stopped Up and/or Diverted

Figure: 14.2C	Revision: -
Date: March 2016	Status: AT ISSUE
Drawn: CR	Checked: ES


Scale: A3 @ 1:10,000

0 205 410m

N

© Crown copyright and database right 2016. Ordnance Survey 100021874. Welsh Government.
© Hawlfraint a hawliau cronfa ddata'r Goron 2016. Rhif Trwydded yr Arolwg Ordnans 100021874.

dwg ref: 8235-0286-09

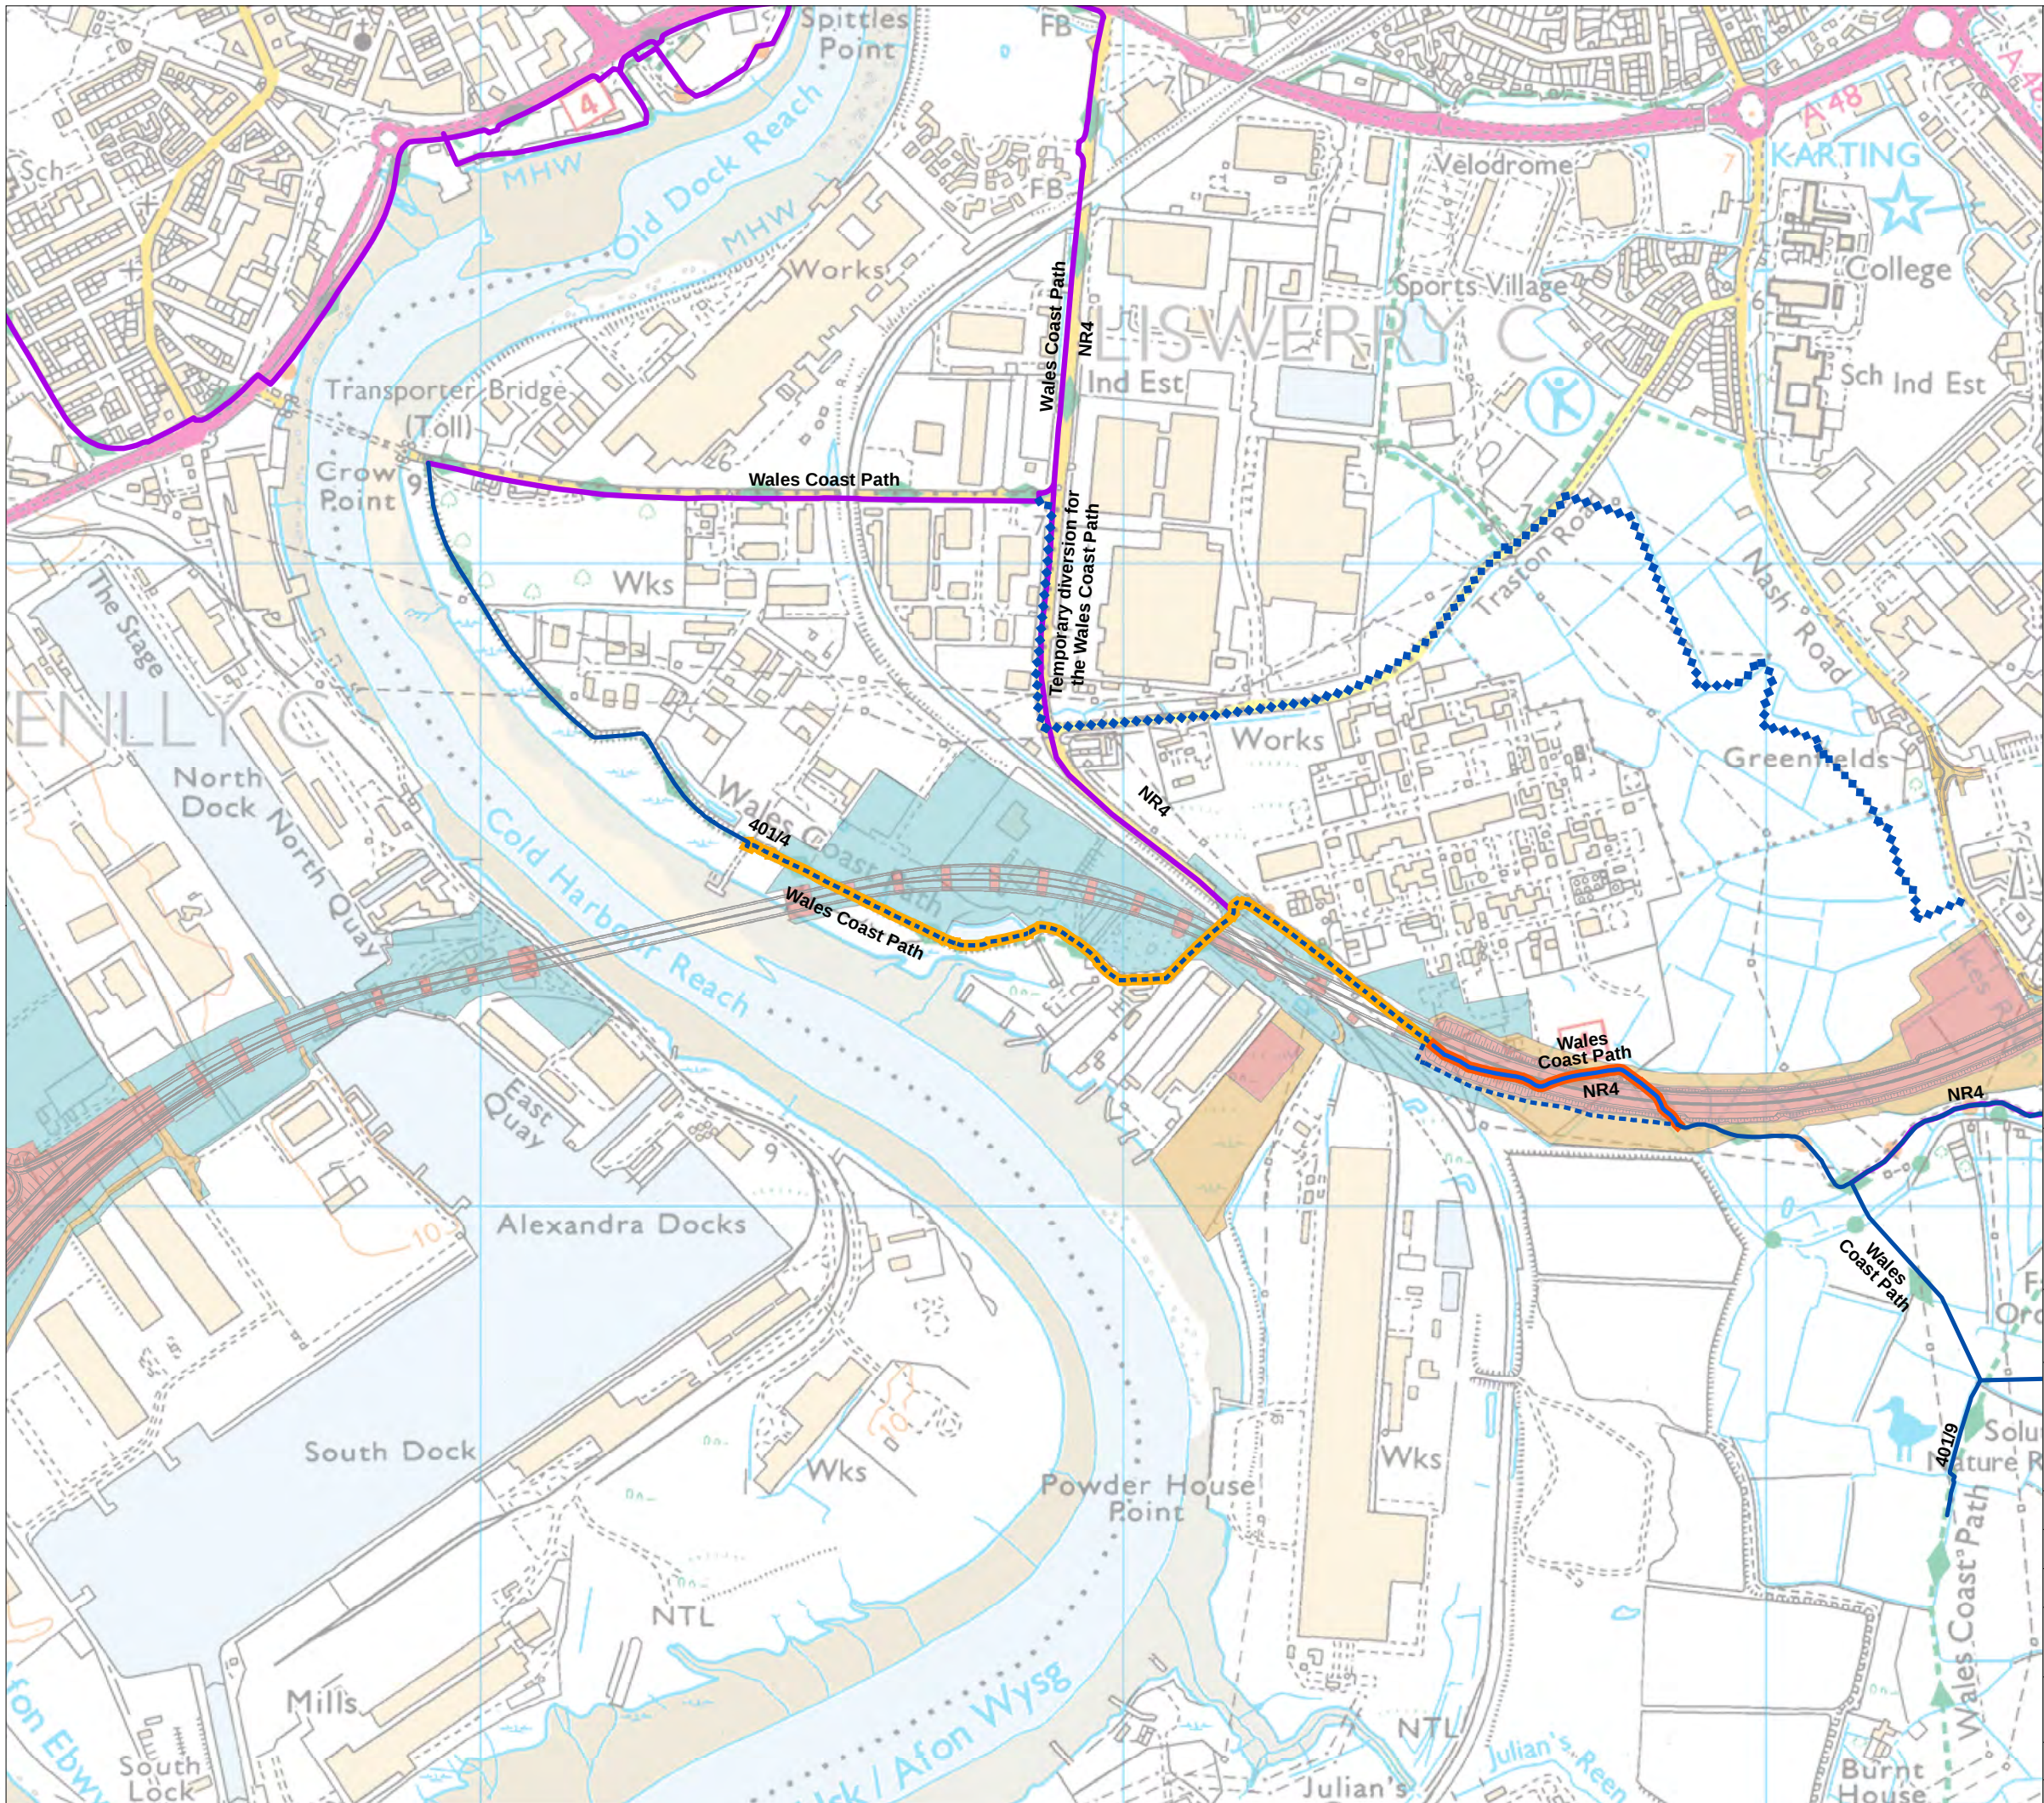

- Legend**
- Permanent highway land within fenceline, including water treatment areas
 - Other permanent land take e.g. mitigation planting.
 - Temporary construction land
 - Ecological mitigation
 - New Section of Motorway
 - No change
 - Public Right of Way (PRoW) permanently stopped up
 - PRoW permanently diverted
 - PRoW temporarily stopped up during construction
 - PRoW temporary diversion during construction
 - Improved Highway
 - Other route used by Non Motorised User (NMU) stopped up
 - Other NMU route diversion
 - Cycle routes and other routes used by NMUs



Llywodraeth Cymru
Welsh Government

Environmental Statement

Public Rights of Way, Cycle Routes and Other Routes used by NMU Permanently or Temporarily Stopped Up and/or Diverted

Figure: 14.2d	Revision: -
Date: March 2016	Status: AT ISSUE
Drawn: CR	Checked: ES


Scale: A3 @ 1:10,000

0 205 410m

N

© Crown copyright and database right 2016. Ordnance Survey 100021874. Welsh Government.
© Hawlfraint a hawliau cronfa ddata'r Goron 2016. Rhif Trwydded yr Arolwg Ordnans 100021874.

dwg ref: 8235-0286-09

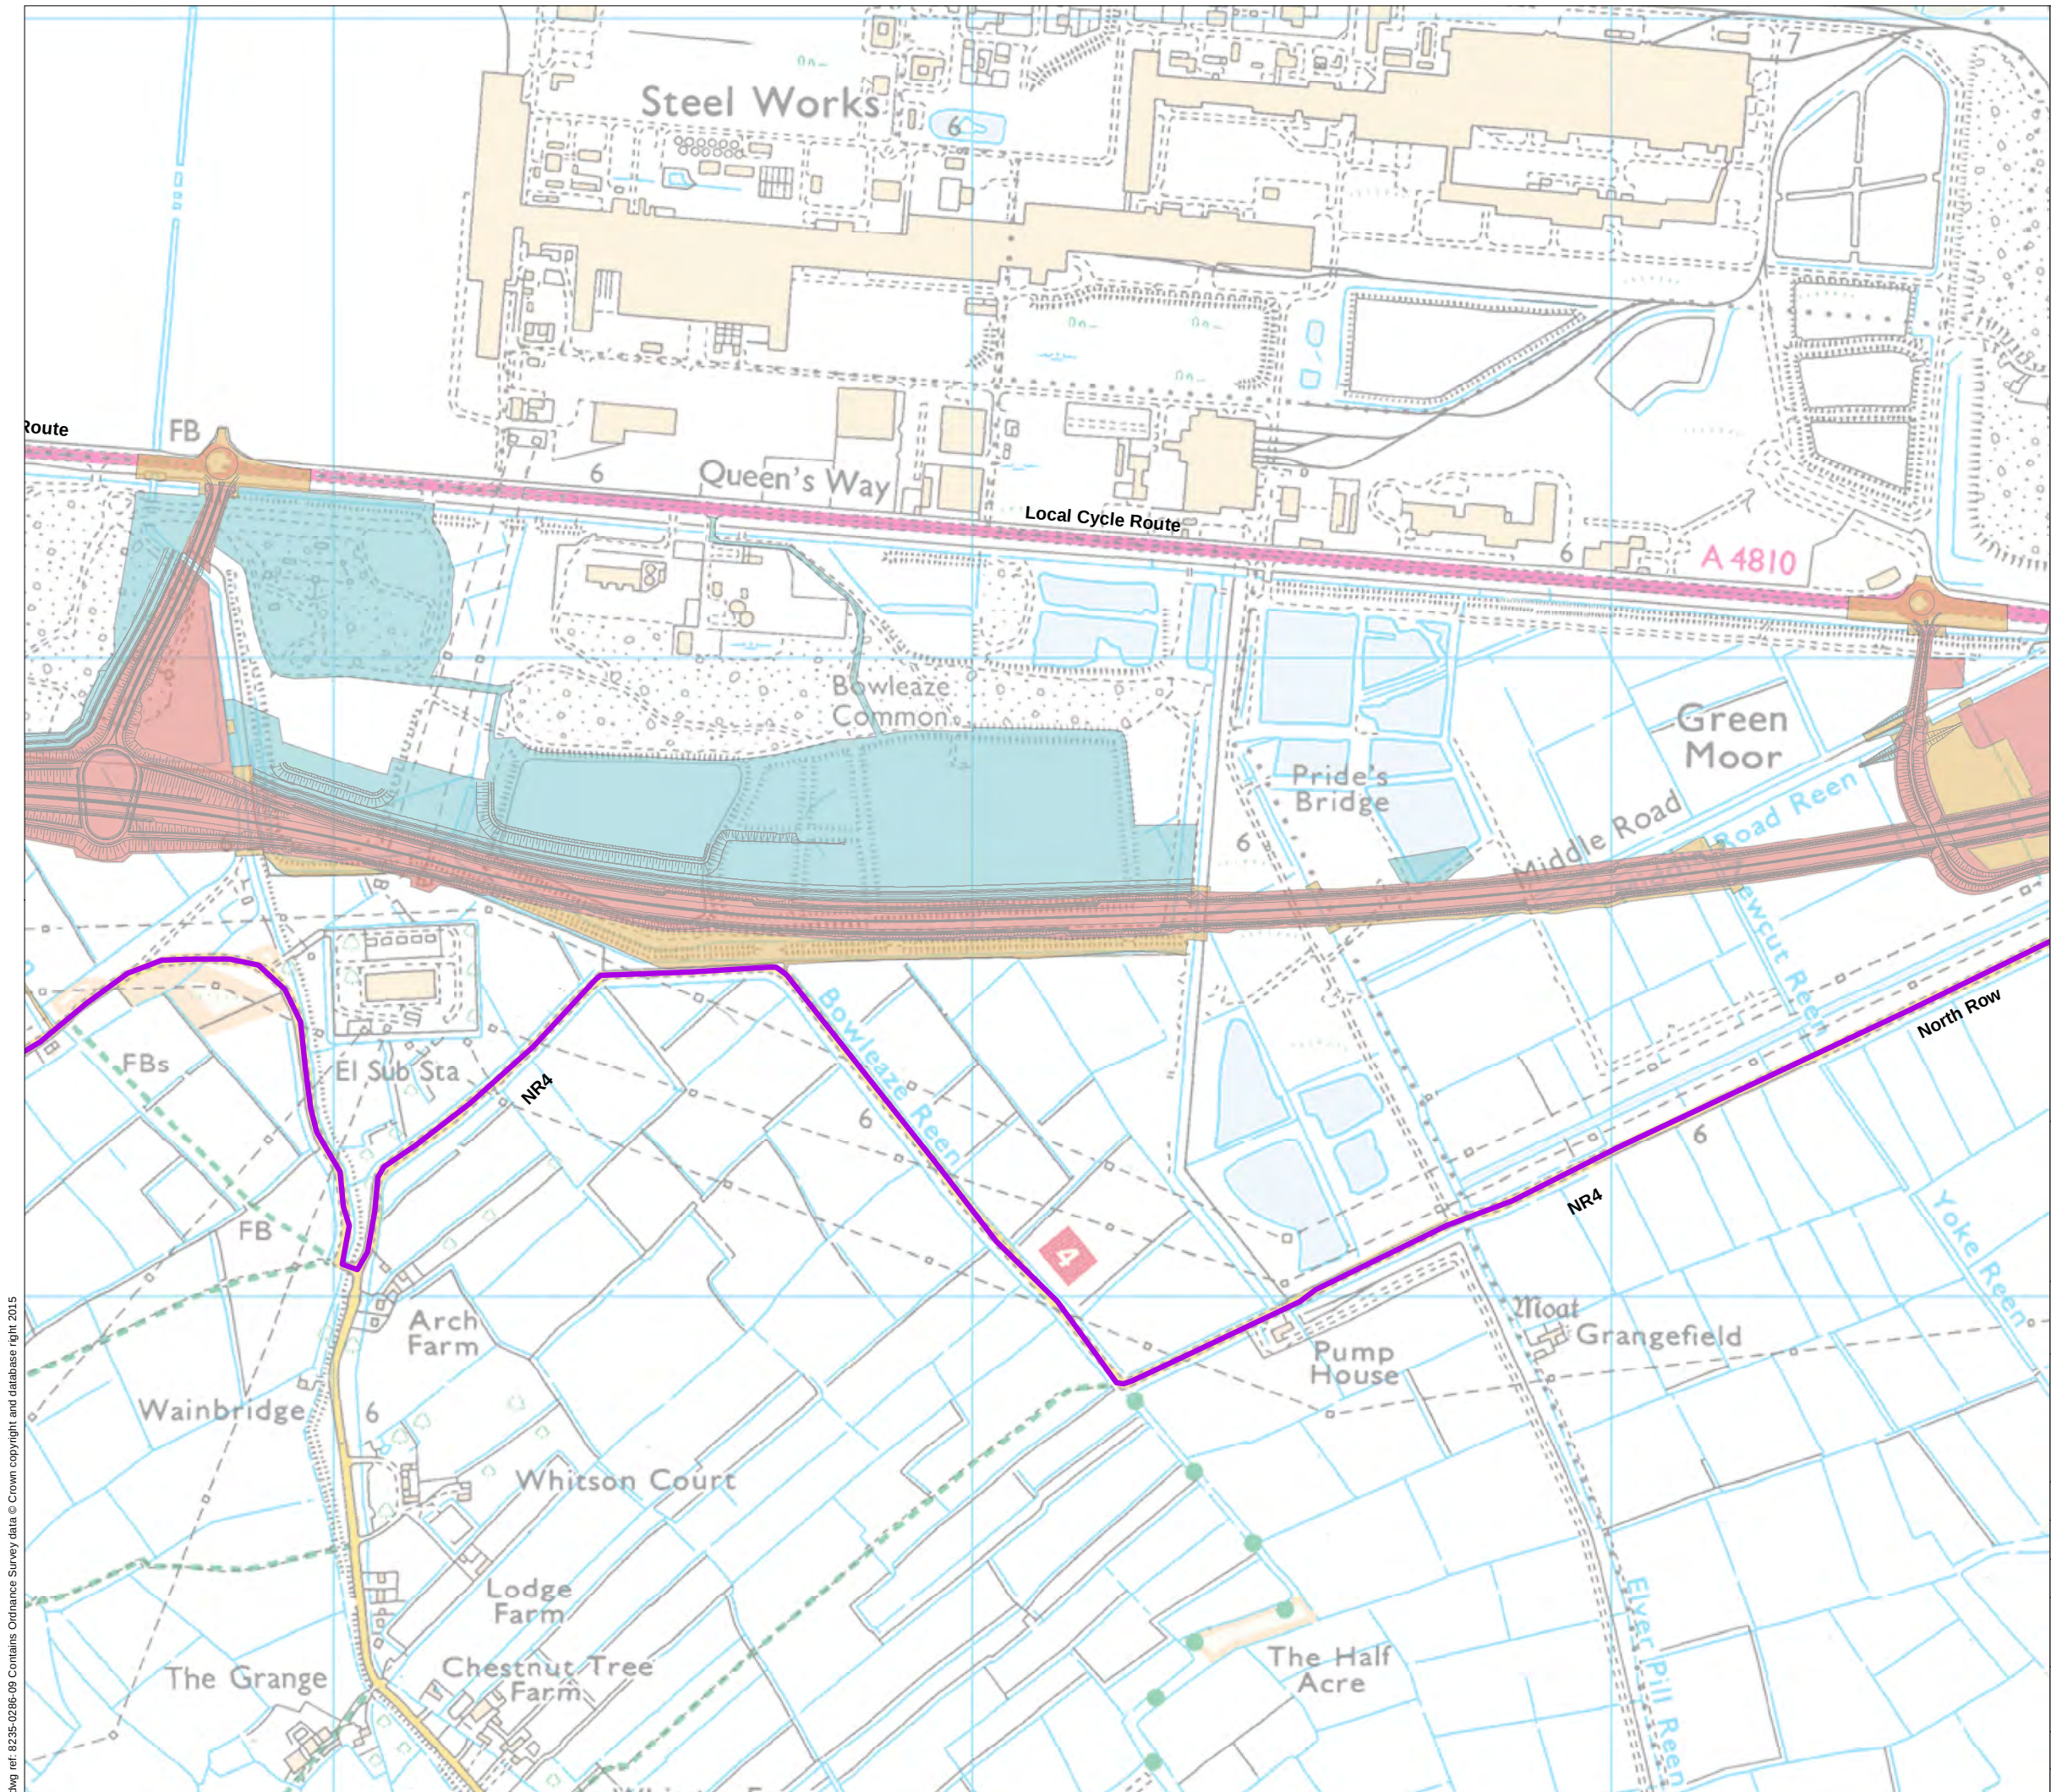

- Legend**
- Permanent highway land within fenceline, including water treatment areas
 - Other permanent land take e.g. mitigation planting.
 - Temporary construction land
 - Ecological mitigation
 - New Section of Motorway
 - No change
 - Public Right of Way (PRoW) permanently stopped up
 - PRoW permanently diverted
 - PRoW temporarily stopped up during construction
 - PRoW temporary diversion during construction
 - Improved Highway
 - Other route used by Non Motorised User (NMU) stopped up
 - Other NMU route diversion
 - Cycle routes and other routes used by NMUs



Llywodraeth Cymru
Welsh Government

Environmental Statement

Public Rights of Way, Cycle Routes and Other Routes used by NMU Permanently or Temporarily Stopped Up and/or Diverted

Figure: 14.2f	Revision: -
Date: March 2016	Status: AT ISSUE
Drawn: CR	Checked: ES


Scale: A3 @ 1:10,000

0 205 410m

N

© Crown copyright and database right 2016. Ordnance Survey 100021874. Welsh Government.
© Hawlfraint a hawliau cronfa ddata'r Goron 2016. Rhif Trwydded yr Arolwg Ordnans 100021874.

dwg ref: 8235-0286-09

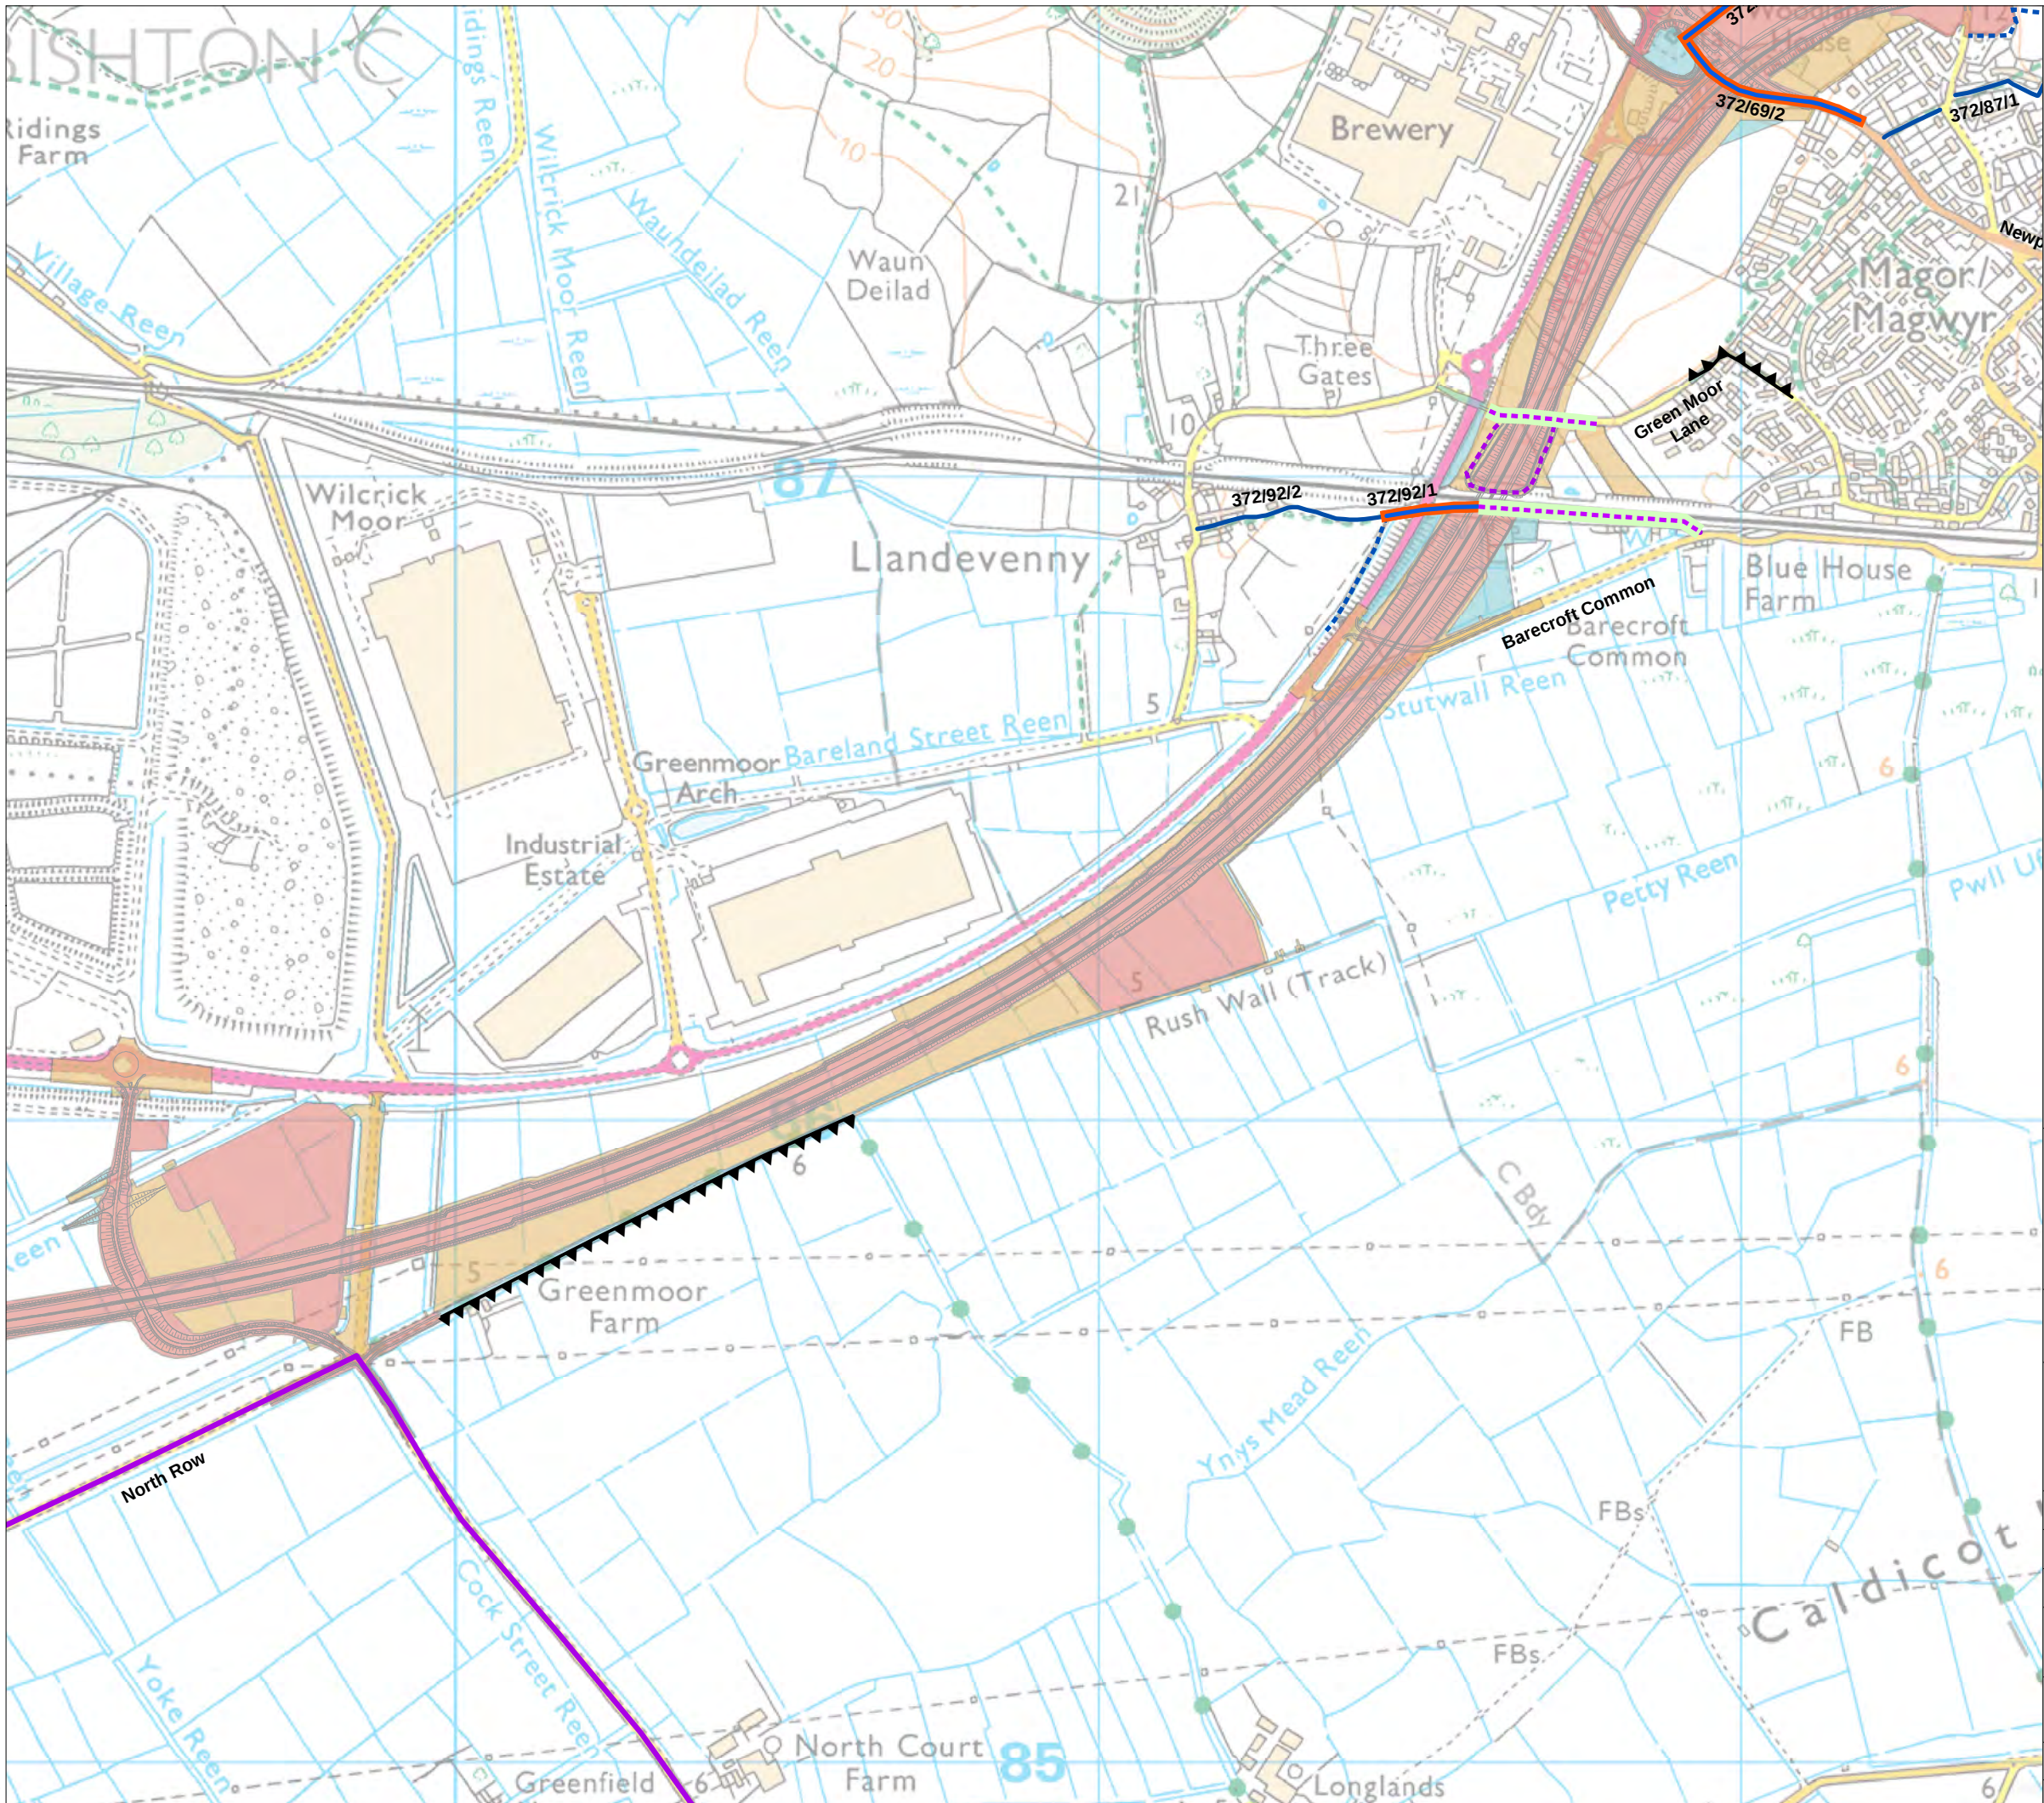

- Legend**
- Permanent highway land within fenceline, including water treatment areas
 - Other permanent land take e.g. mitigation planting.
 - Temporary construction land
 - Ecological mitigation
 - New Section of Motorway
 - No change
 - Public Right of Way (PRoW) permanently stopped up
 - PRoW permanently diverted
 - PRoW temporarily stopped up during construction
 - PRoW temporary diversion during construction
 - Improved Highway
 - Other route used by Non Motorised User (NMU) stopped up
 - Other NMU route diversion
 - Cycle routes and other routes used by NMUs



Llywodraeth Cymru
Welsh Government

Environmental Statement

Public Rights of Way, Cycle Routes and Other Routes used by NMU Permanently or Temporarily Stopped Up and/or Diverted


Figure: 14.2g	Revision: -
Date: March 2016	Status: AT ISSUE
Drawn: CR	Checked: ES

Scale: A3 @ 1:10,000

0 205 410m

N

© Crown copyright and database right 2016. Ordnance Survey 100021874. Welsh Government.
© Hawlfraint a hawliau cronfa ddata'r Goron 2016. Rhif Trwydded yr Arolwg Ordnans 100021874.
dwg ref: 8235-0286-09

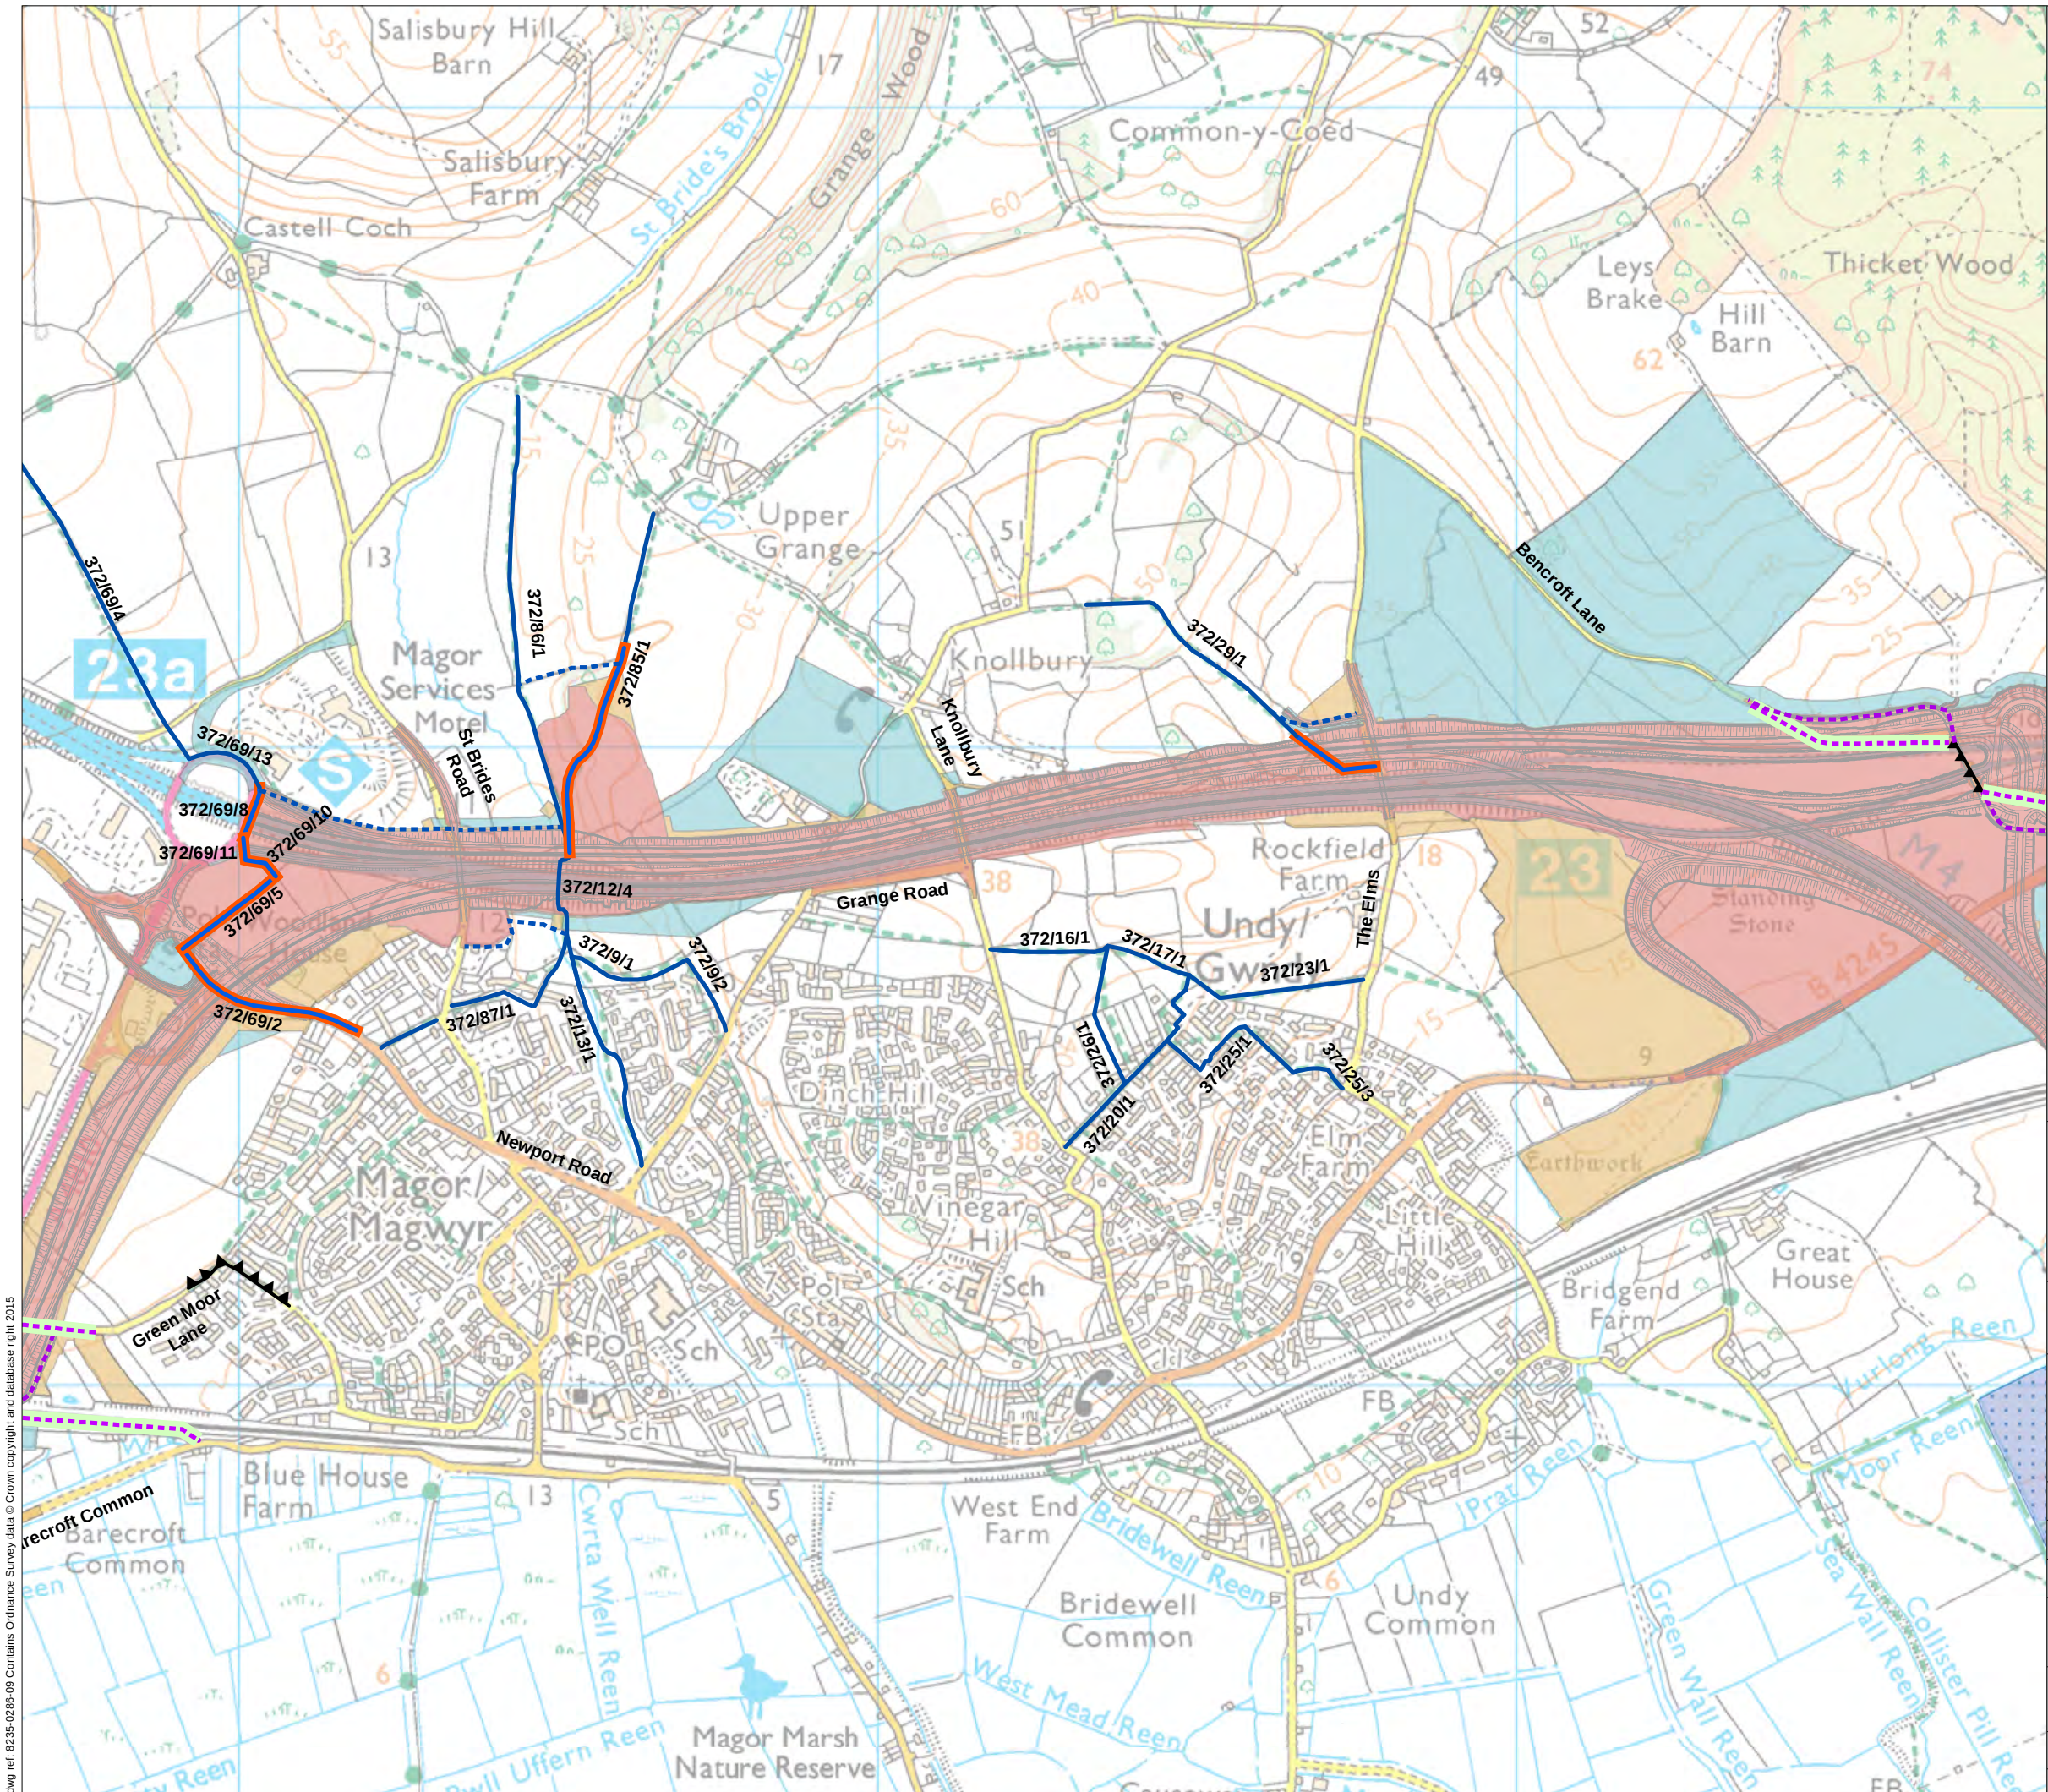

- Legend**
- Permanent highway land within fenceline, including water treatment areas
 - Other permanent land take e.g. mitigation planting.
 - Temporary construction land
 - Ecological mitigation
 - New Section of Motorway
 - No change
 - Public Right of Way (PRoW) permanently stopped up
 - PRoW permanently diverted
 - PRoW temporarily stopped up during construction
 - PRoW temporary diversion during construction
 - Improved Highway
 - Other route used by Non Motorised User (NMU) stopped up
 - Other NMU route diversion
 - Cycle routes and other routes used by NMUs



Llywodraeth Cymru
Welsh Government

Environmental Statement

Public Rights of Way, Cycle Routes and Other Routes used by NMU Permanently or Temporarily Stopped Up and/or Diverted


Figure: 14.2h	Revision: -
Date: March 2016	Status: AT ISSUE
Drawn: CR	Checked: ES

Scale: A3 @ 1:10,000

0 205 410m

N

© Crown copyright and database right 2016. Ordnance Survey 100021874. Welsh Government.
© Hawlfraint a hawliau cronfa ddata'r Goron 2016. Rhif Trwydded yr Arolwg Ordnans 100021874.
dwg ref: 8235-0286-09

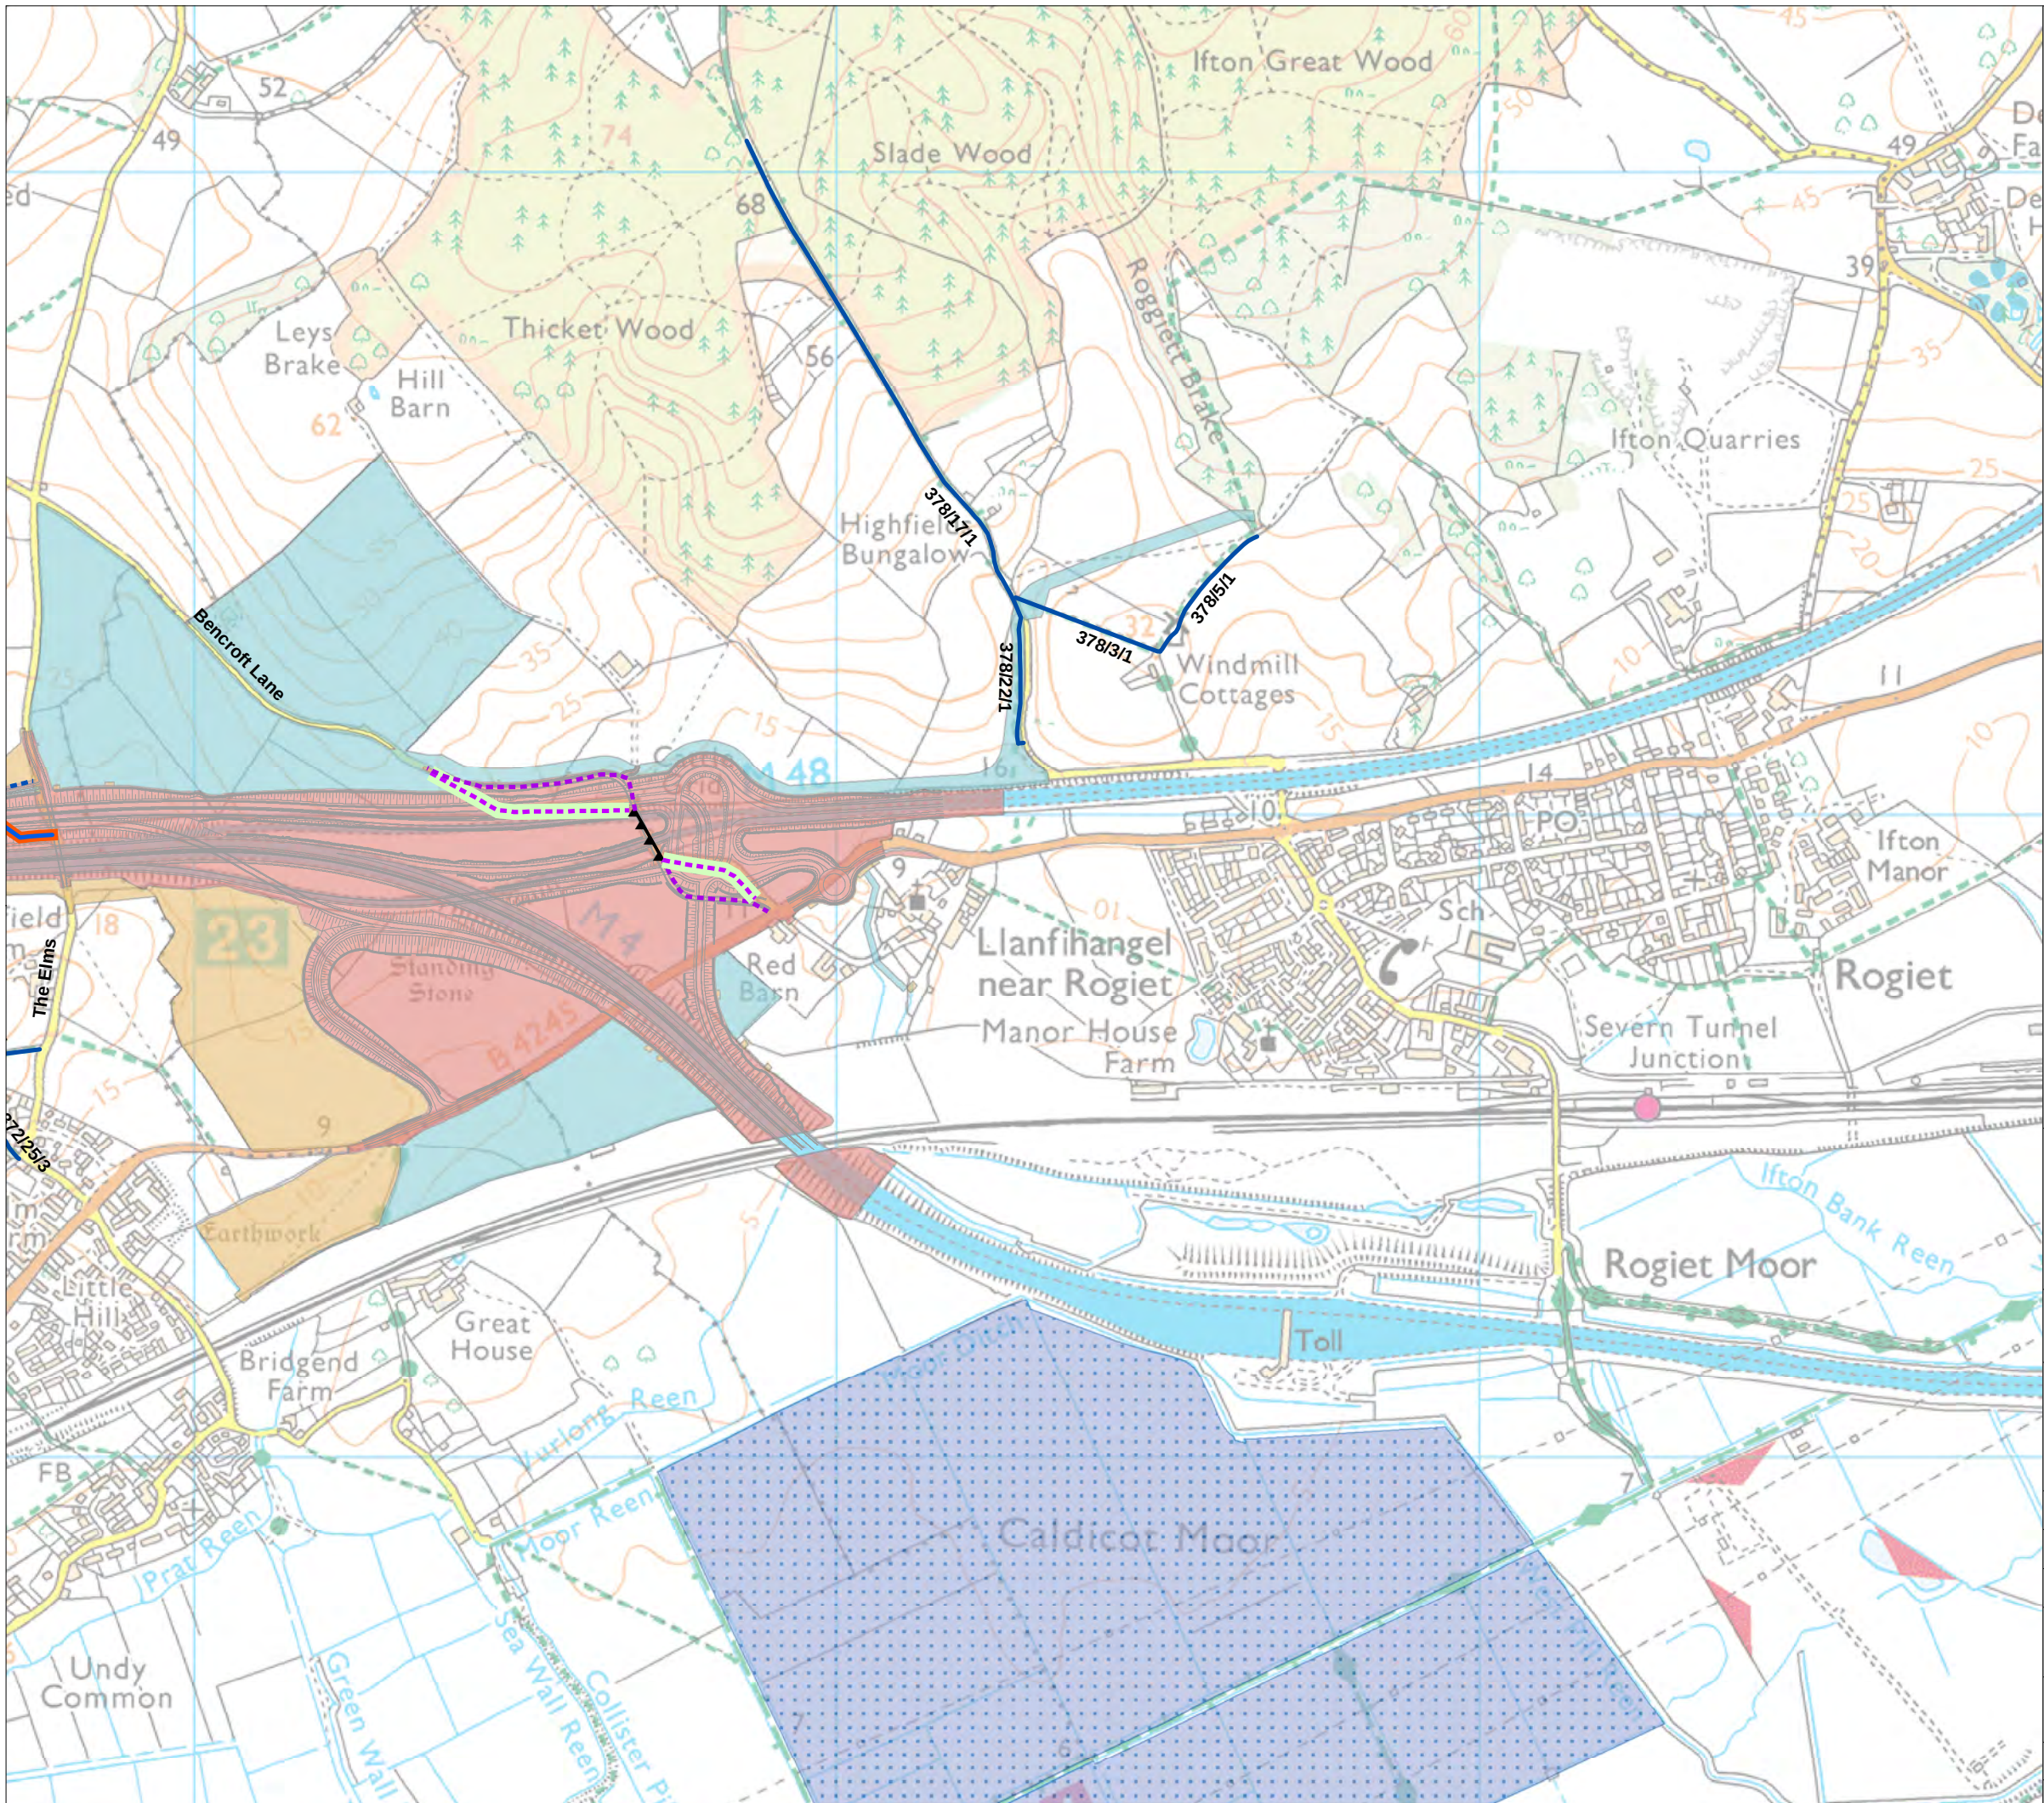

Legend

Permanent highway land within fenceline, including water treatment areas

Other permanent land take e.g. mitigation planting.

Temporary construction land

Ecological mitigation

New Section of Motorway

No change

Public Right of Way (PRoW) permanently stopped up

PRoW permanently diverted

PRoW temporarily stopped up during construction

PRoW temporary diversion during construction

Improved Highway

Other route used by Non Motorised User (NMU) stopped up

Other NMU route diversion

Cycle routes and other routes used by NMUs



Llywodraeth Cymru
Welsh Government

Environmental Statement

Public Rights of Way, Cycle Routes and Other Routes used by NMU Permanently or Temporarily Stopped Up and/or Diverted

Figure: 14.2i

Revision: -

Date: March 2016

Status: AT ISSUE

Drawn: CR

Checked: ES

Scale: A3 @ 1:10,000

0 205 410m



© Crown copyright and database right 2016. Ordnance Survey 100021874. Welsh Government.
© Hawlfraint a hawliau cronfa ddata'r Goron 2016. Rhif Trwydded yr Arolwg Ordnans 100021874.

dwg ref: 8235-0286-09