




- Legend**
- Permanent highway land within fenceline, including water treatment areas
 - Other permanent land take e.g. mitigation planting.
 - Ecological mitigation
 - New Section of Motorway
 - Existing and diverted public rights of way, cycle routes or other routes used by NMUs
 - New public bridleway
 - New public footpath
 - Improved Highway

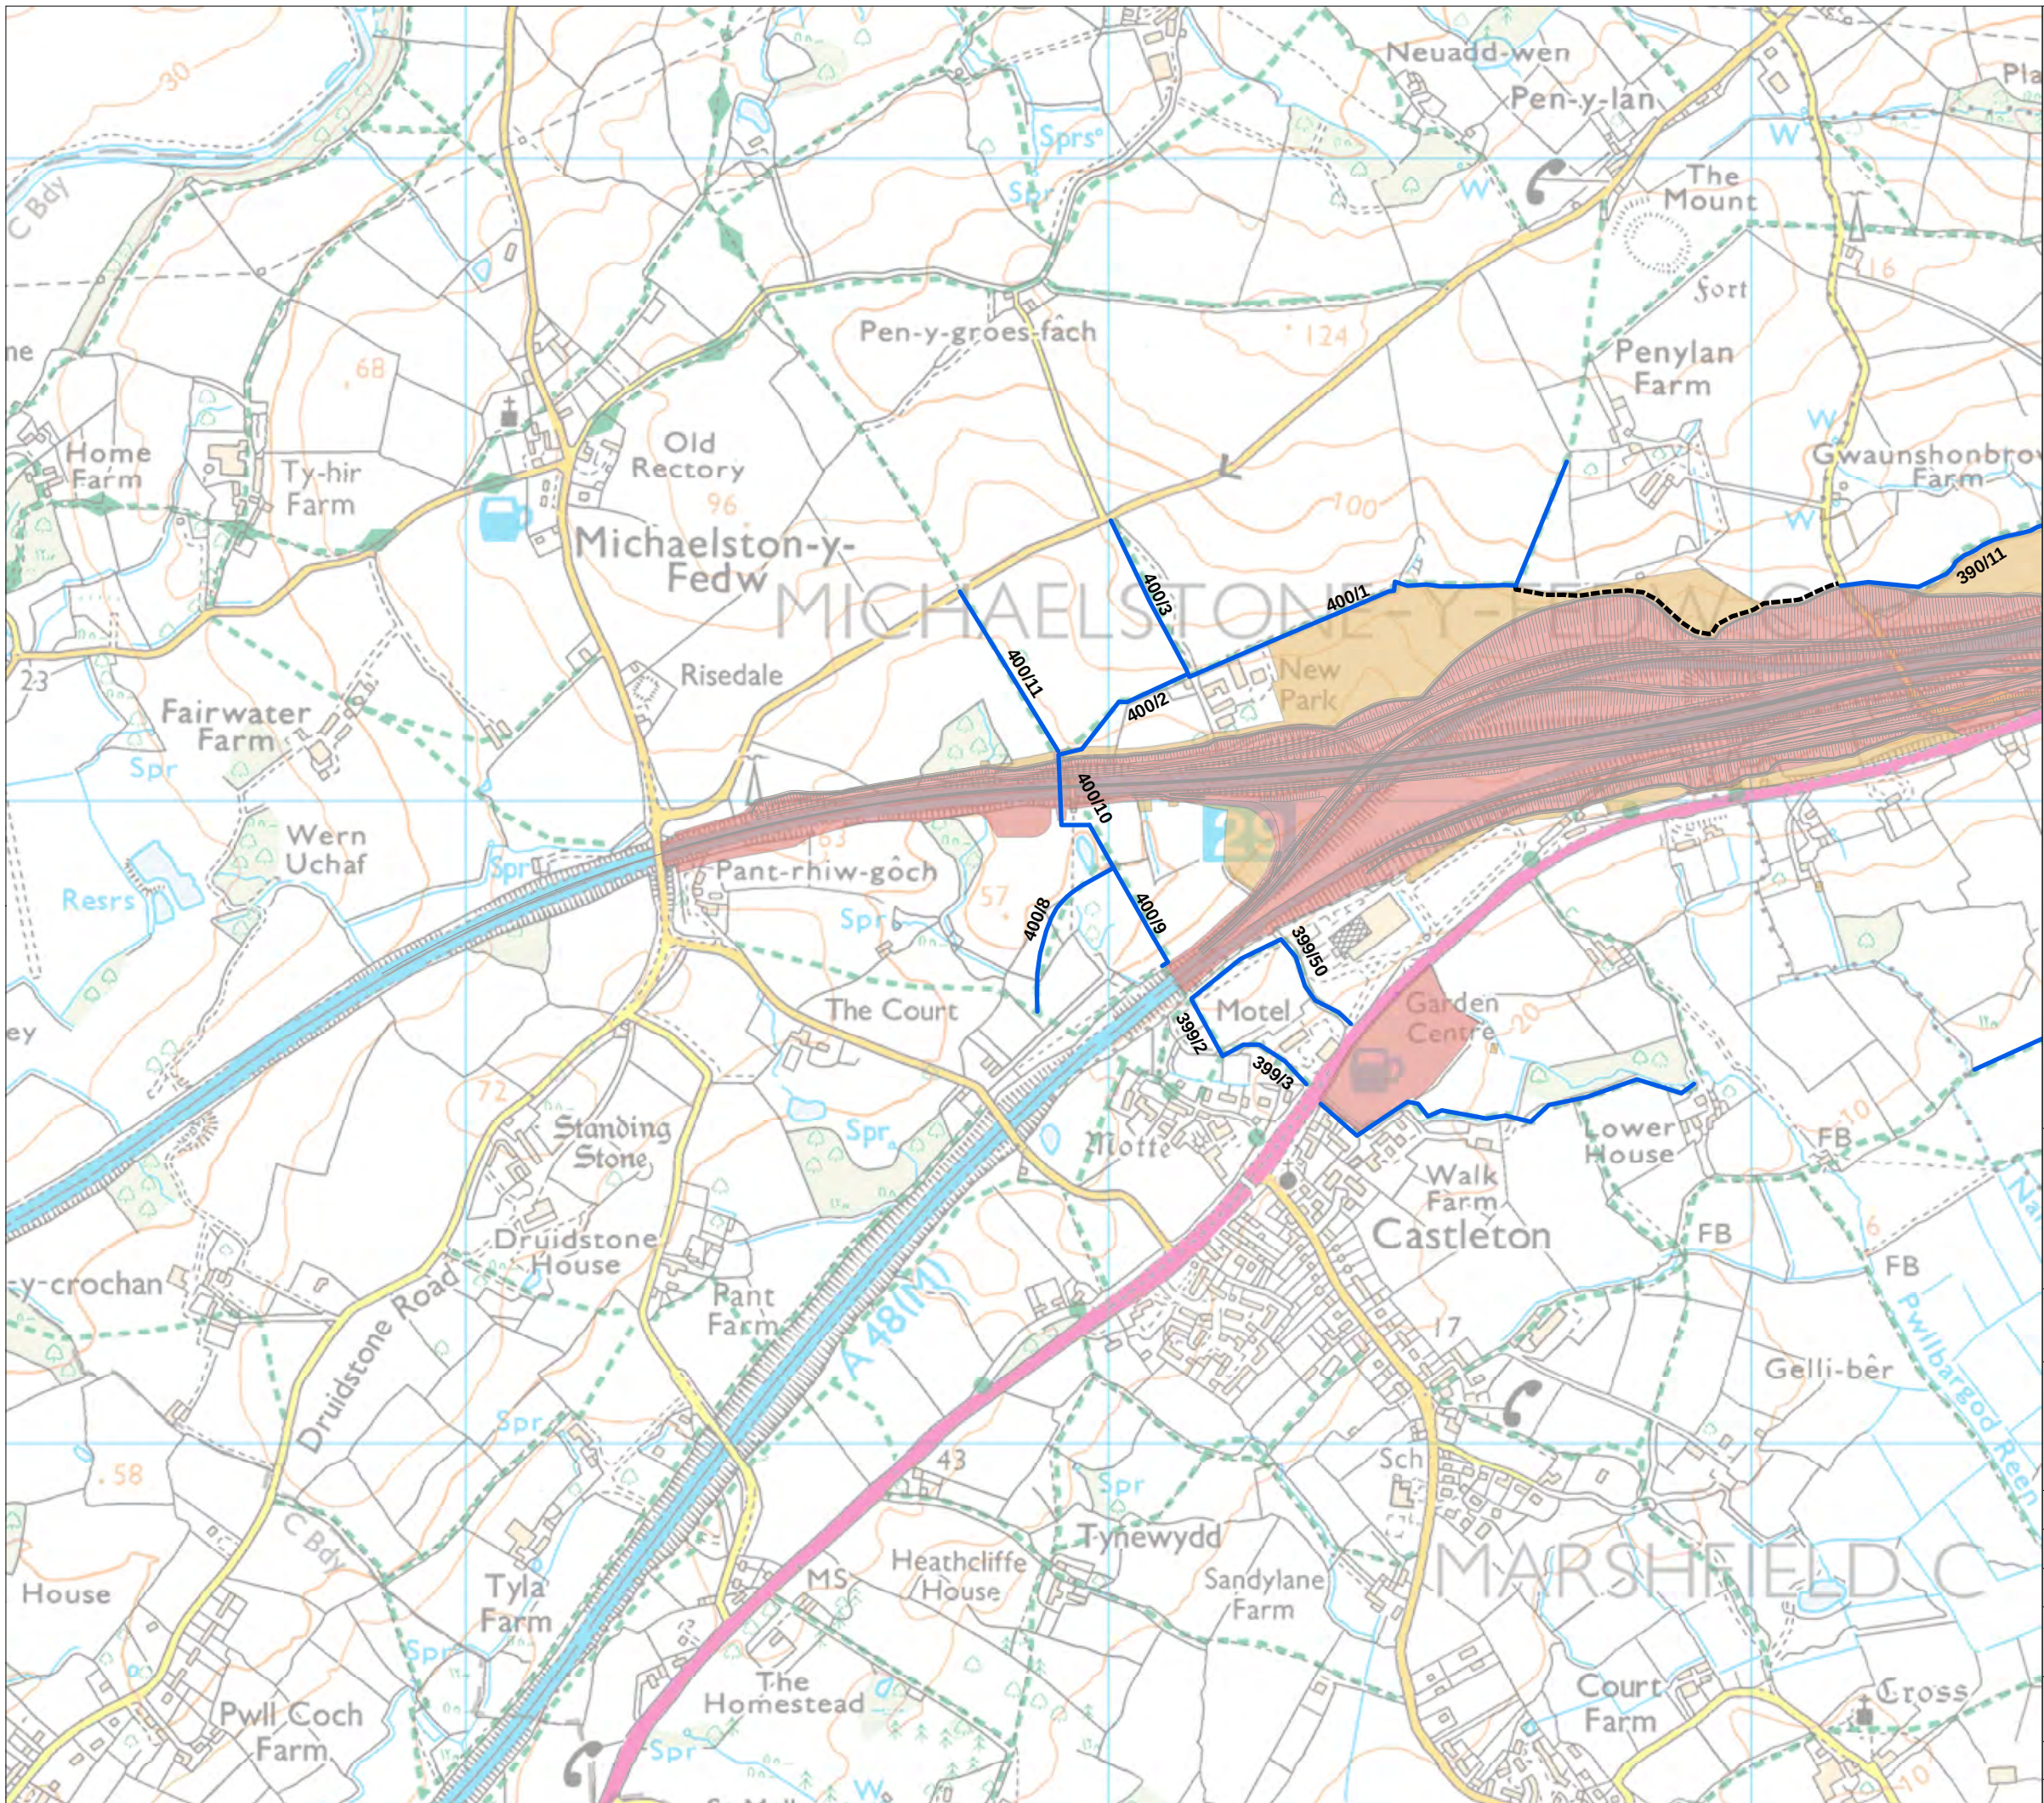

Llywodraeth Cymru
Welsh Government

Environmental Statement

Public Rights of Way, Cycles Routes and Other Routes used by NMU during the Operation of the Scheme

Figure: 14.3a	Revision: -
Date: March 2016	Status: AT ISSUE
Drawn: CR	Checked: ES


Scale: A3 @ 1:10,000

0 205 410m

N

© Crown copyright and database right 2016. Ordnance Survey 100021874. Welsh Government.
© Hawlfraint a hawliau cronfa ddata'r Goron 2016. Rhif Trwydded yr Arolwg Ordnans 100021874.

dwg ref: 8235-0287-09

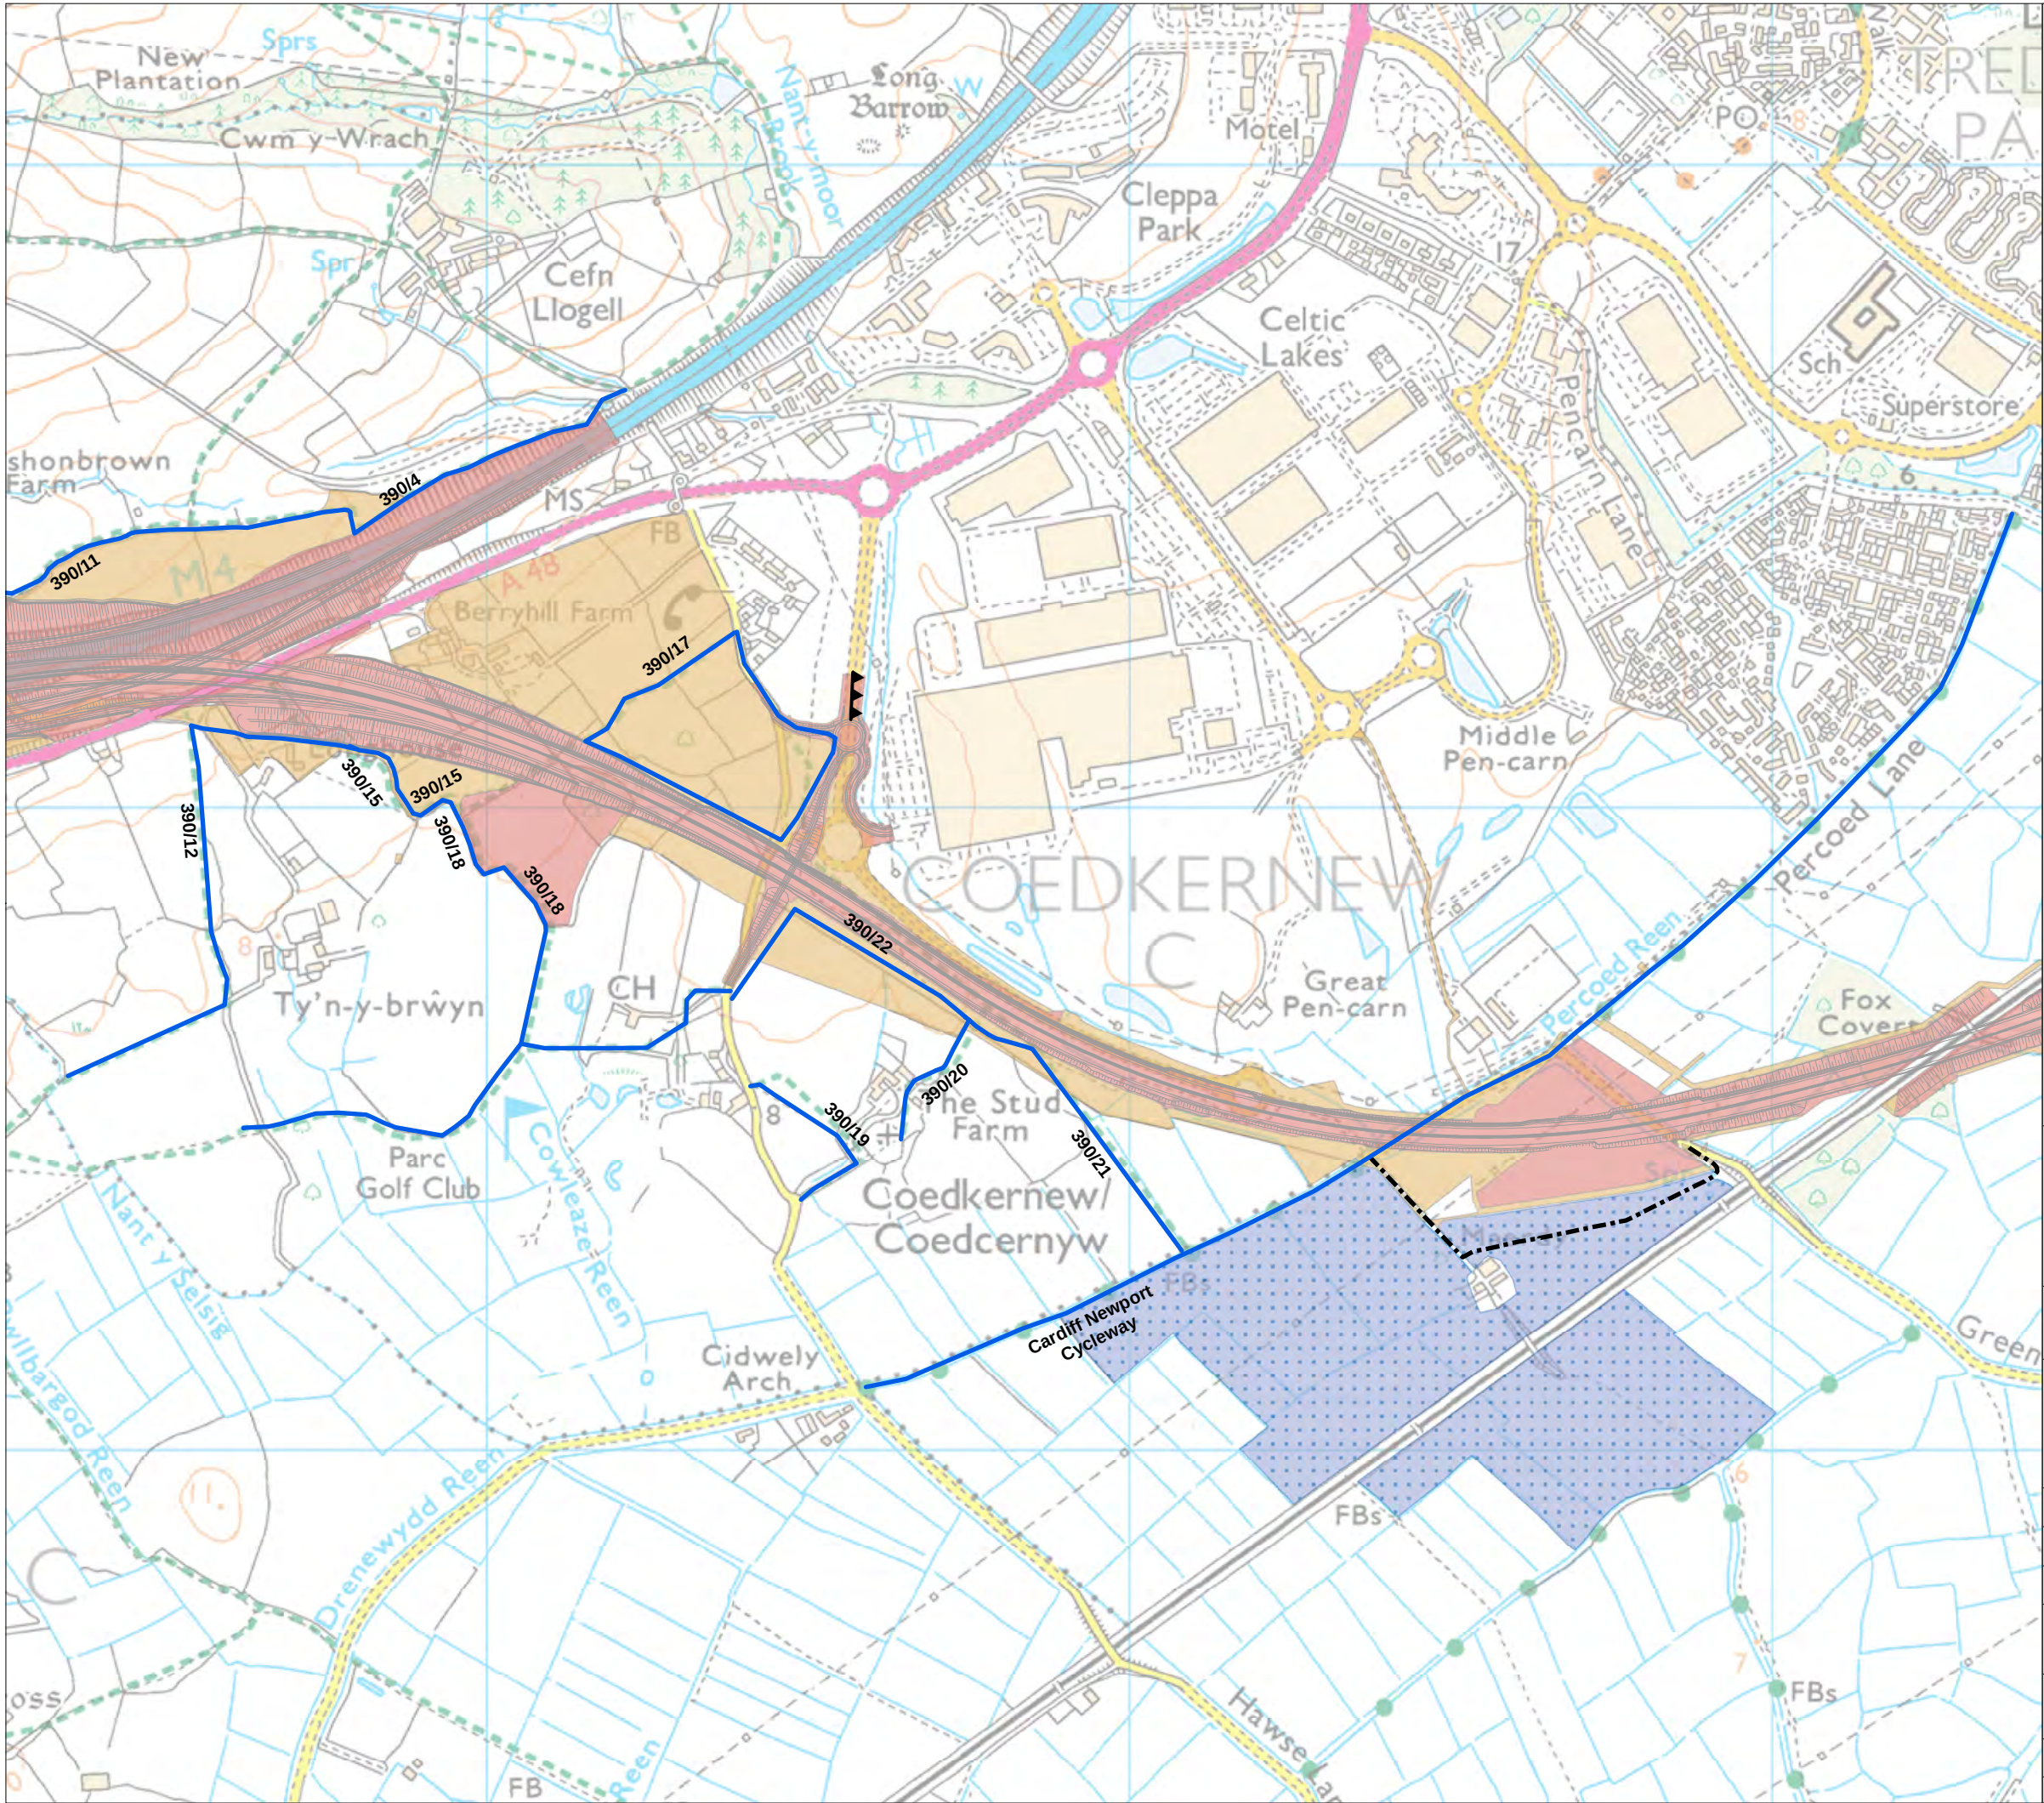

- Legend**
- Permanent highway land within fenceline, including water treatment areas
 - Other permanent land take e.g. mitigation planting.
 - Ecological mitigation
 - New Section of Motorway
 - Existing and diverted public rights of way, cycle routes or other routes used by NMUs
 - New public bridleway
 - New public footpath
 - Improved Highway



Llywodraeth Cymru
Welsh Government

Environmental Statement

Public Rights of Way, Cycles Routes and Other Routes used by NMU during the Operation of the Scheme

Figure: 14.3b	Revision: -
Date: March 2016	Status: AT ISSUE
Drawn: CR	Checked: ES


Scale: A3 @ 1:10,000

0 205 410m

N

© Crown copyright and database right 2016. Ordnance Survey 100021874. Welsh Government.
© Hawlfraint a hawliau cronfa ddata'r Goron 2016. Rhif Trwydded yr Arolwg Ordnans 100021874.

dwg ref: 8235-0287-09

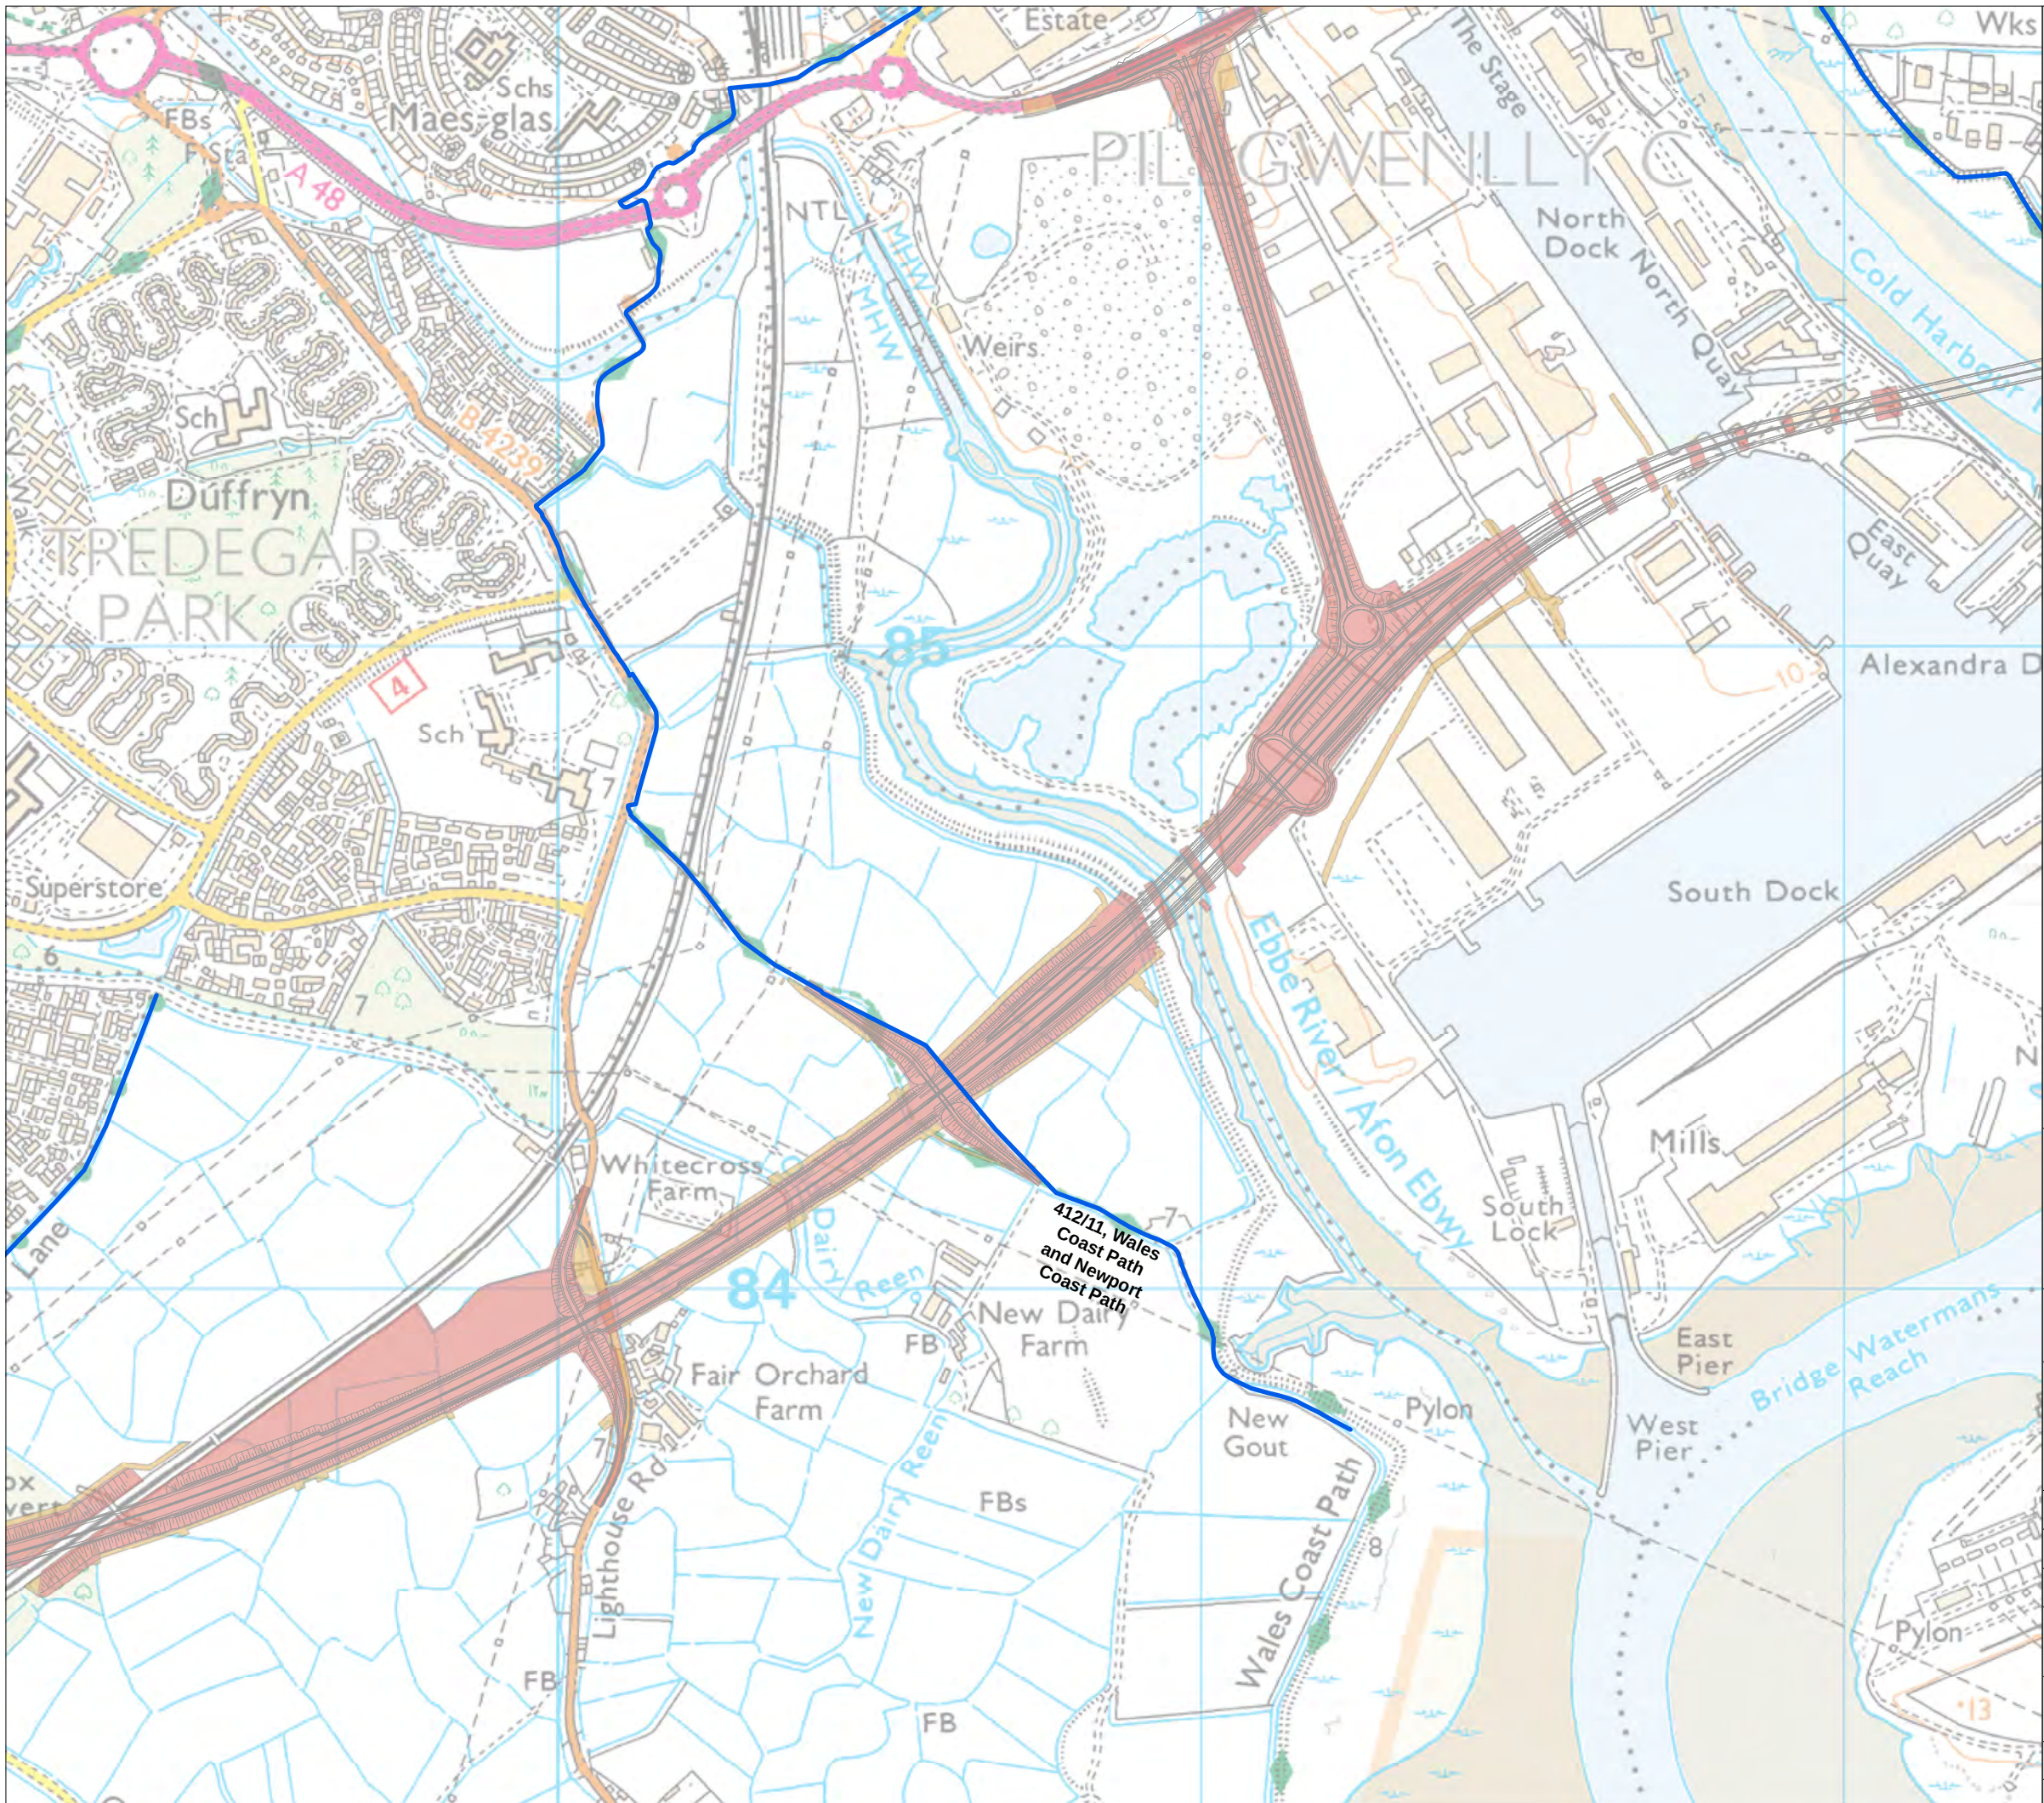

- Legend**
- Permanent highway land within fenceline, including water treatment areas
 - Other permanent land take e.g. mitigation planting.
 - Ecological mitigation
 - New Section of Motorway
 - Existing and diverted public rights of way, cycle routes or other routes used by NMUs
 - New public bridleway
 - New public footpath
 - Improved Highway



Llywodraeth Cymru
Welsh Government

Environmental Statement

Public Rights of Way, Cycles Routes and Other Routes used by NMU during the Operation of the Scheme

Figure: 14.3c	Revision: -
Date: March 2016	Status: AT ISSUE
Drawn: CR	Checked: ES


Scale: A3 @ 1:10,000

0 205 410m

N

© Crown copyright and database right 2016. Ordnance Survey 100021874. Welsh Government.
© Hawlfraint a hawliau cronfa ddata'r Goron 2016. Rhif Trwydded yr Arolwg Ordnans 100021874.

dwg ref: 8235-0287-09

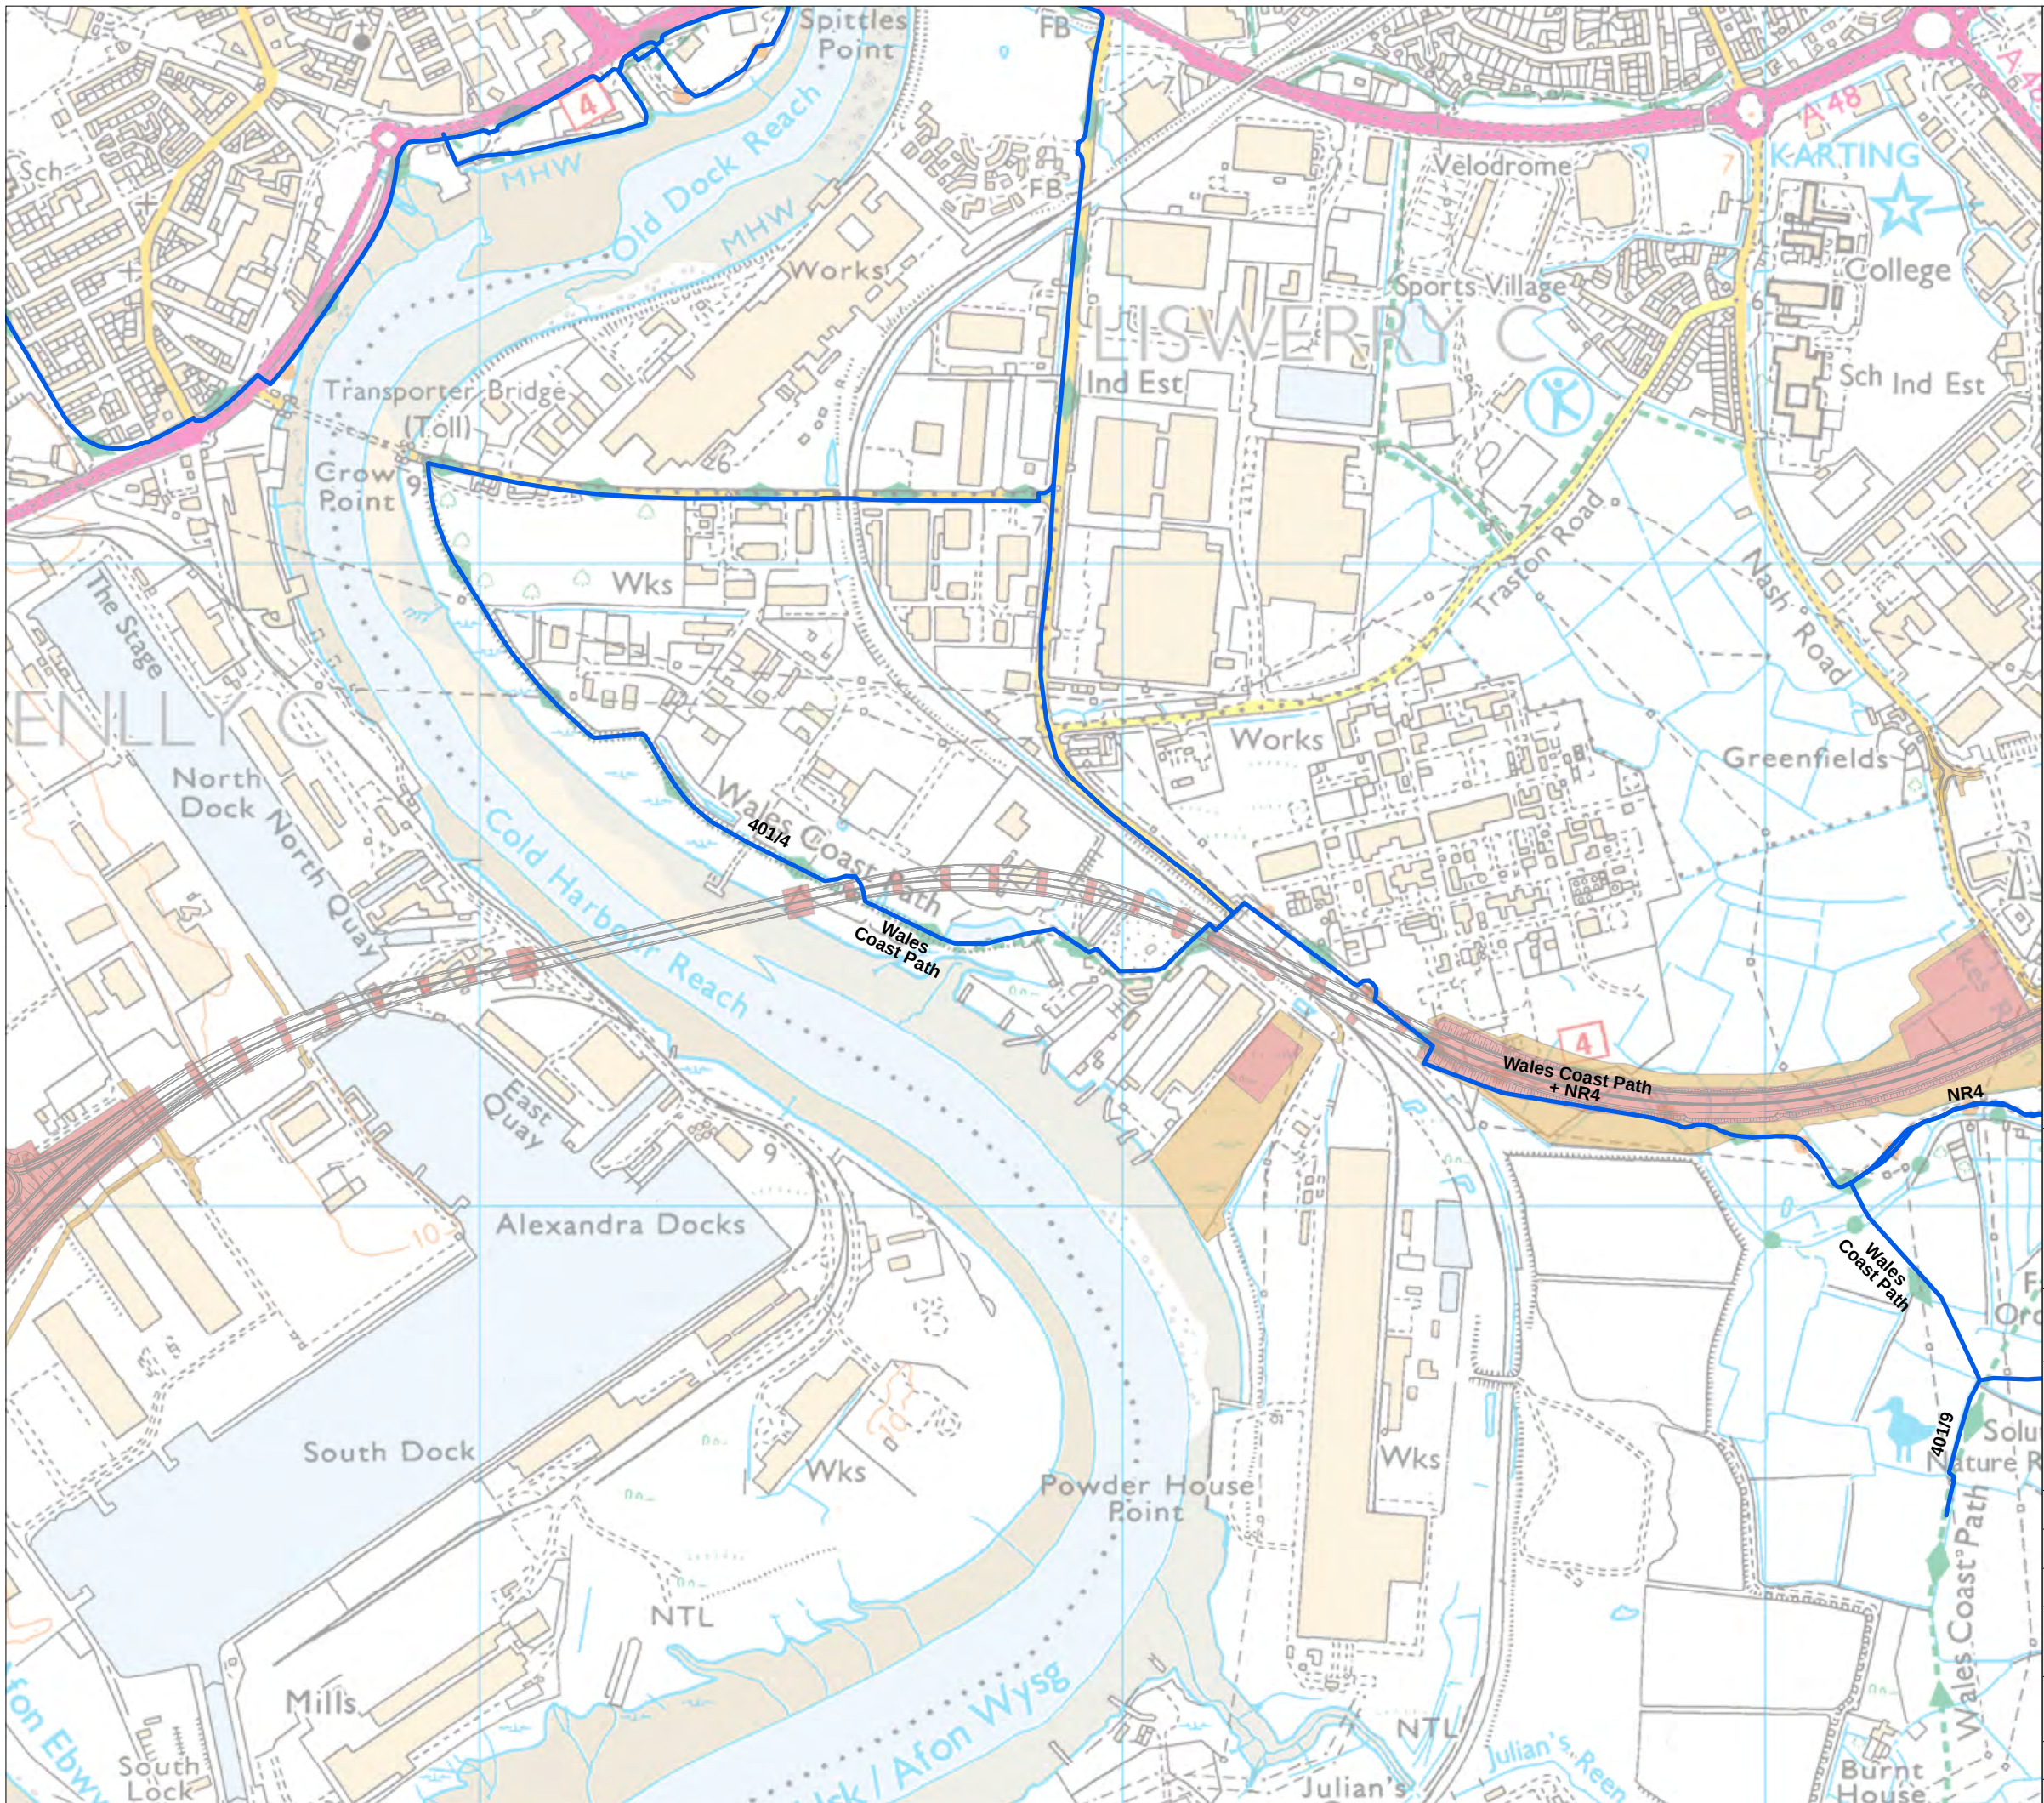

- Legend**
- Permanent highway land within fenceline, including water treatment areas
 - Other permanent land take e.g. mitigation planting.
 - Ecological mitigation
 - New Section of Motorway
 - Existing and diverted public rights of way, cycle routes or other routes used by NMUs
 - New public bridleway
 - New public footpath
 - Improved Highway



Llywodraeth Cymru
Welsh Government

Environmental Statement

Public Rights of Way, Cycles Routes and Other Routes used by NMU during the Operation of the Scheme

Figure: 14.3d	Revision: -
Date: March 2016	Status: AT ISSUE
Drawn: CR	Checked: ES


Scale: A3 @ 1:10,000

0 205 410m

N

© Crown copyright and database right 2016. Ordnance Survey 100021874. Welsh Government.
© Hawlfraint a hawliau cronfa ddata'r Goron 2016. Rhif Trwydded yr Arolwg Ordnans 100021874.

dwg ref: 8235-0287-09

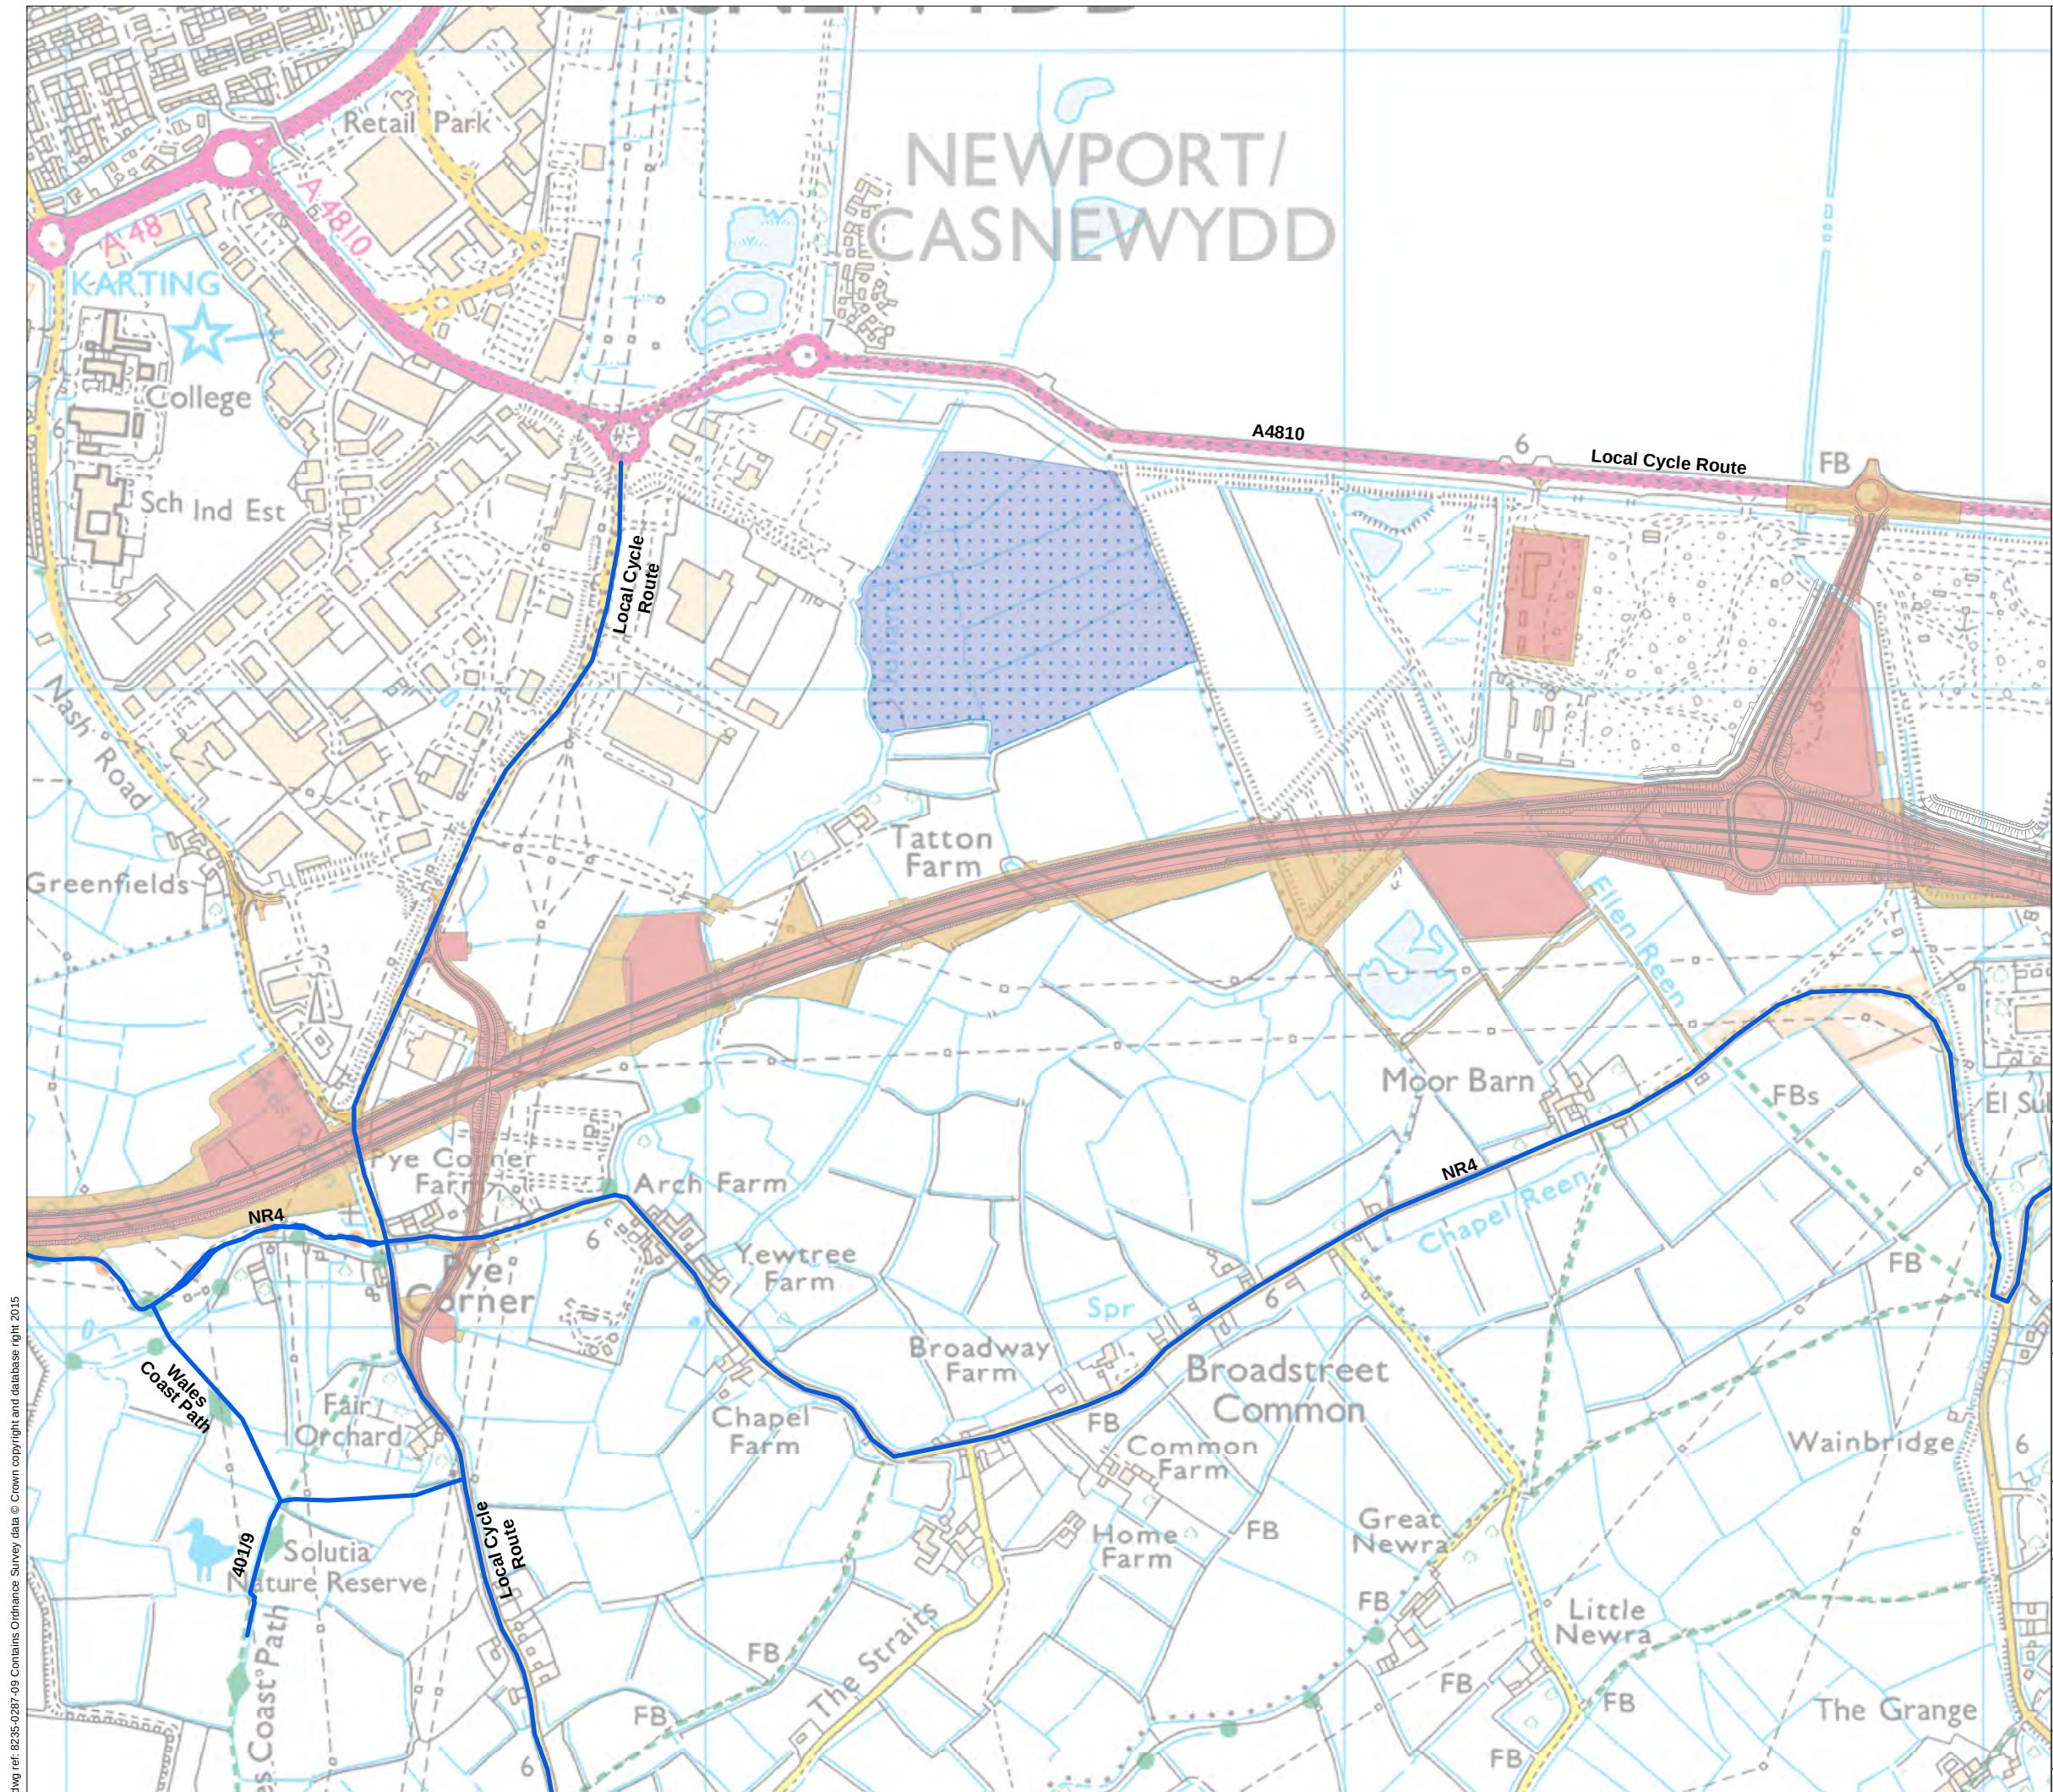

- Legend**
- Permanent highway land within fenceline, including water treatment areas
 - Other permanent land take e.g. mitigation planting.
 - Ecological mitigation
 - New Section of Motorway
 - Existing and diverted public rights of way, cycle routes or other routes used by NMUs
 - New public bridleway
 - New public footpath
 - Improved Highway




Environmental Statement

Public Rights of Way, Cycles Routes and Other Routes used by NMU during the Operation of the Scheme

Figure: 14.3e	Revision: -
Date: March 2016	Status: AT ISSUE
Drawn: CR	Checked: ES



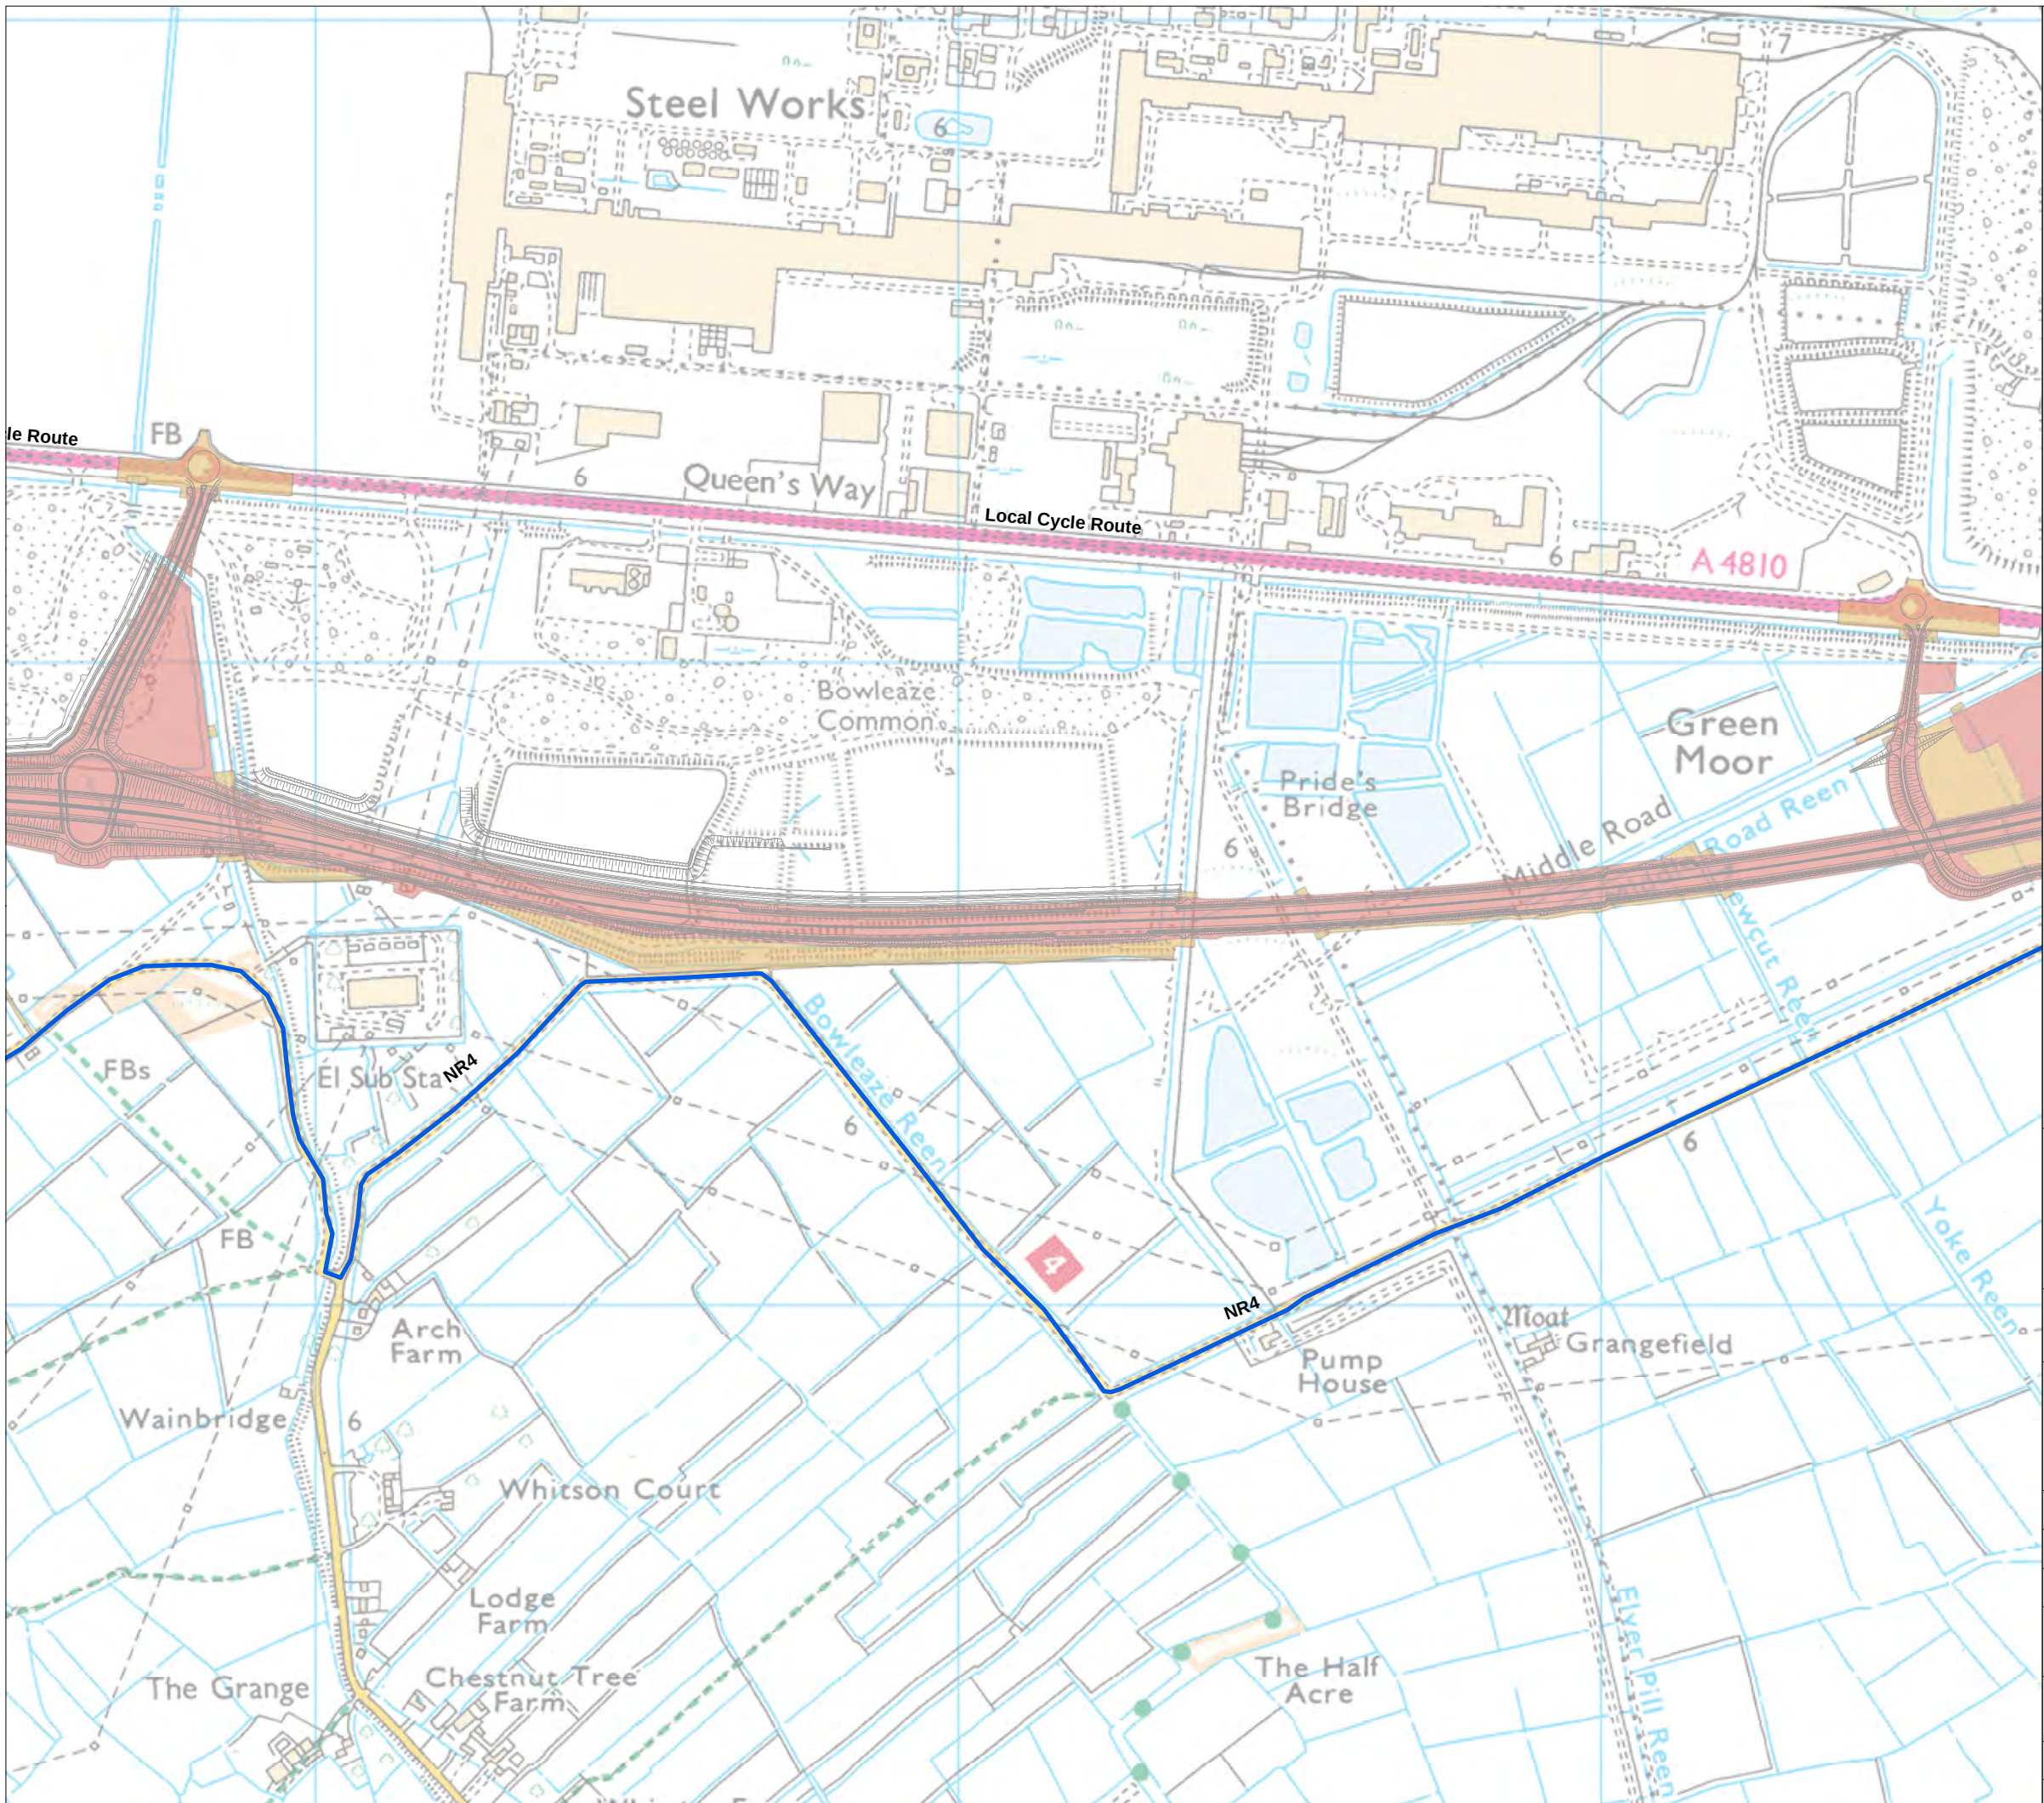

- Legend**
- Permanent highway land within fenceline, including water treatment areas
 - Other permanent land take e.g. mitigation planting.
 - Ecological mitigation
 - New Section of Motorway
 - Existing and diverted public rights of way, cycle routes or other routes used by NMUs
 - New public bridleway
 - New public footpath
 - Improved Highway



Llywodraeth Cymru
Welsh Government

Environmental Statement

Public Rights of Way, Cycles Routes and Other Routes used by NMU during the Operation of the Scheme

Figure: 14.3f	Revision: -
Date: March 2016	Status: AT ISSUE
Drawn: CR	Checked: ES


Scale: A3 @ 1:10,000

0 205 410m

N

© Crown copyright and database right 2016. Ordnance Survey 100021874. Welsh Government.
© Hawlfraint a hawliau cronfa ddata'r Goron 2016. Rhif Trwydded yr Arolwg Ordnans 100021874.

dwg ref: 8235-0287-09

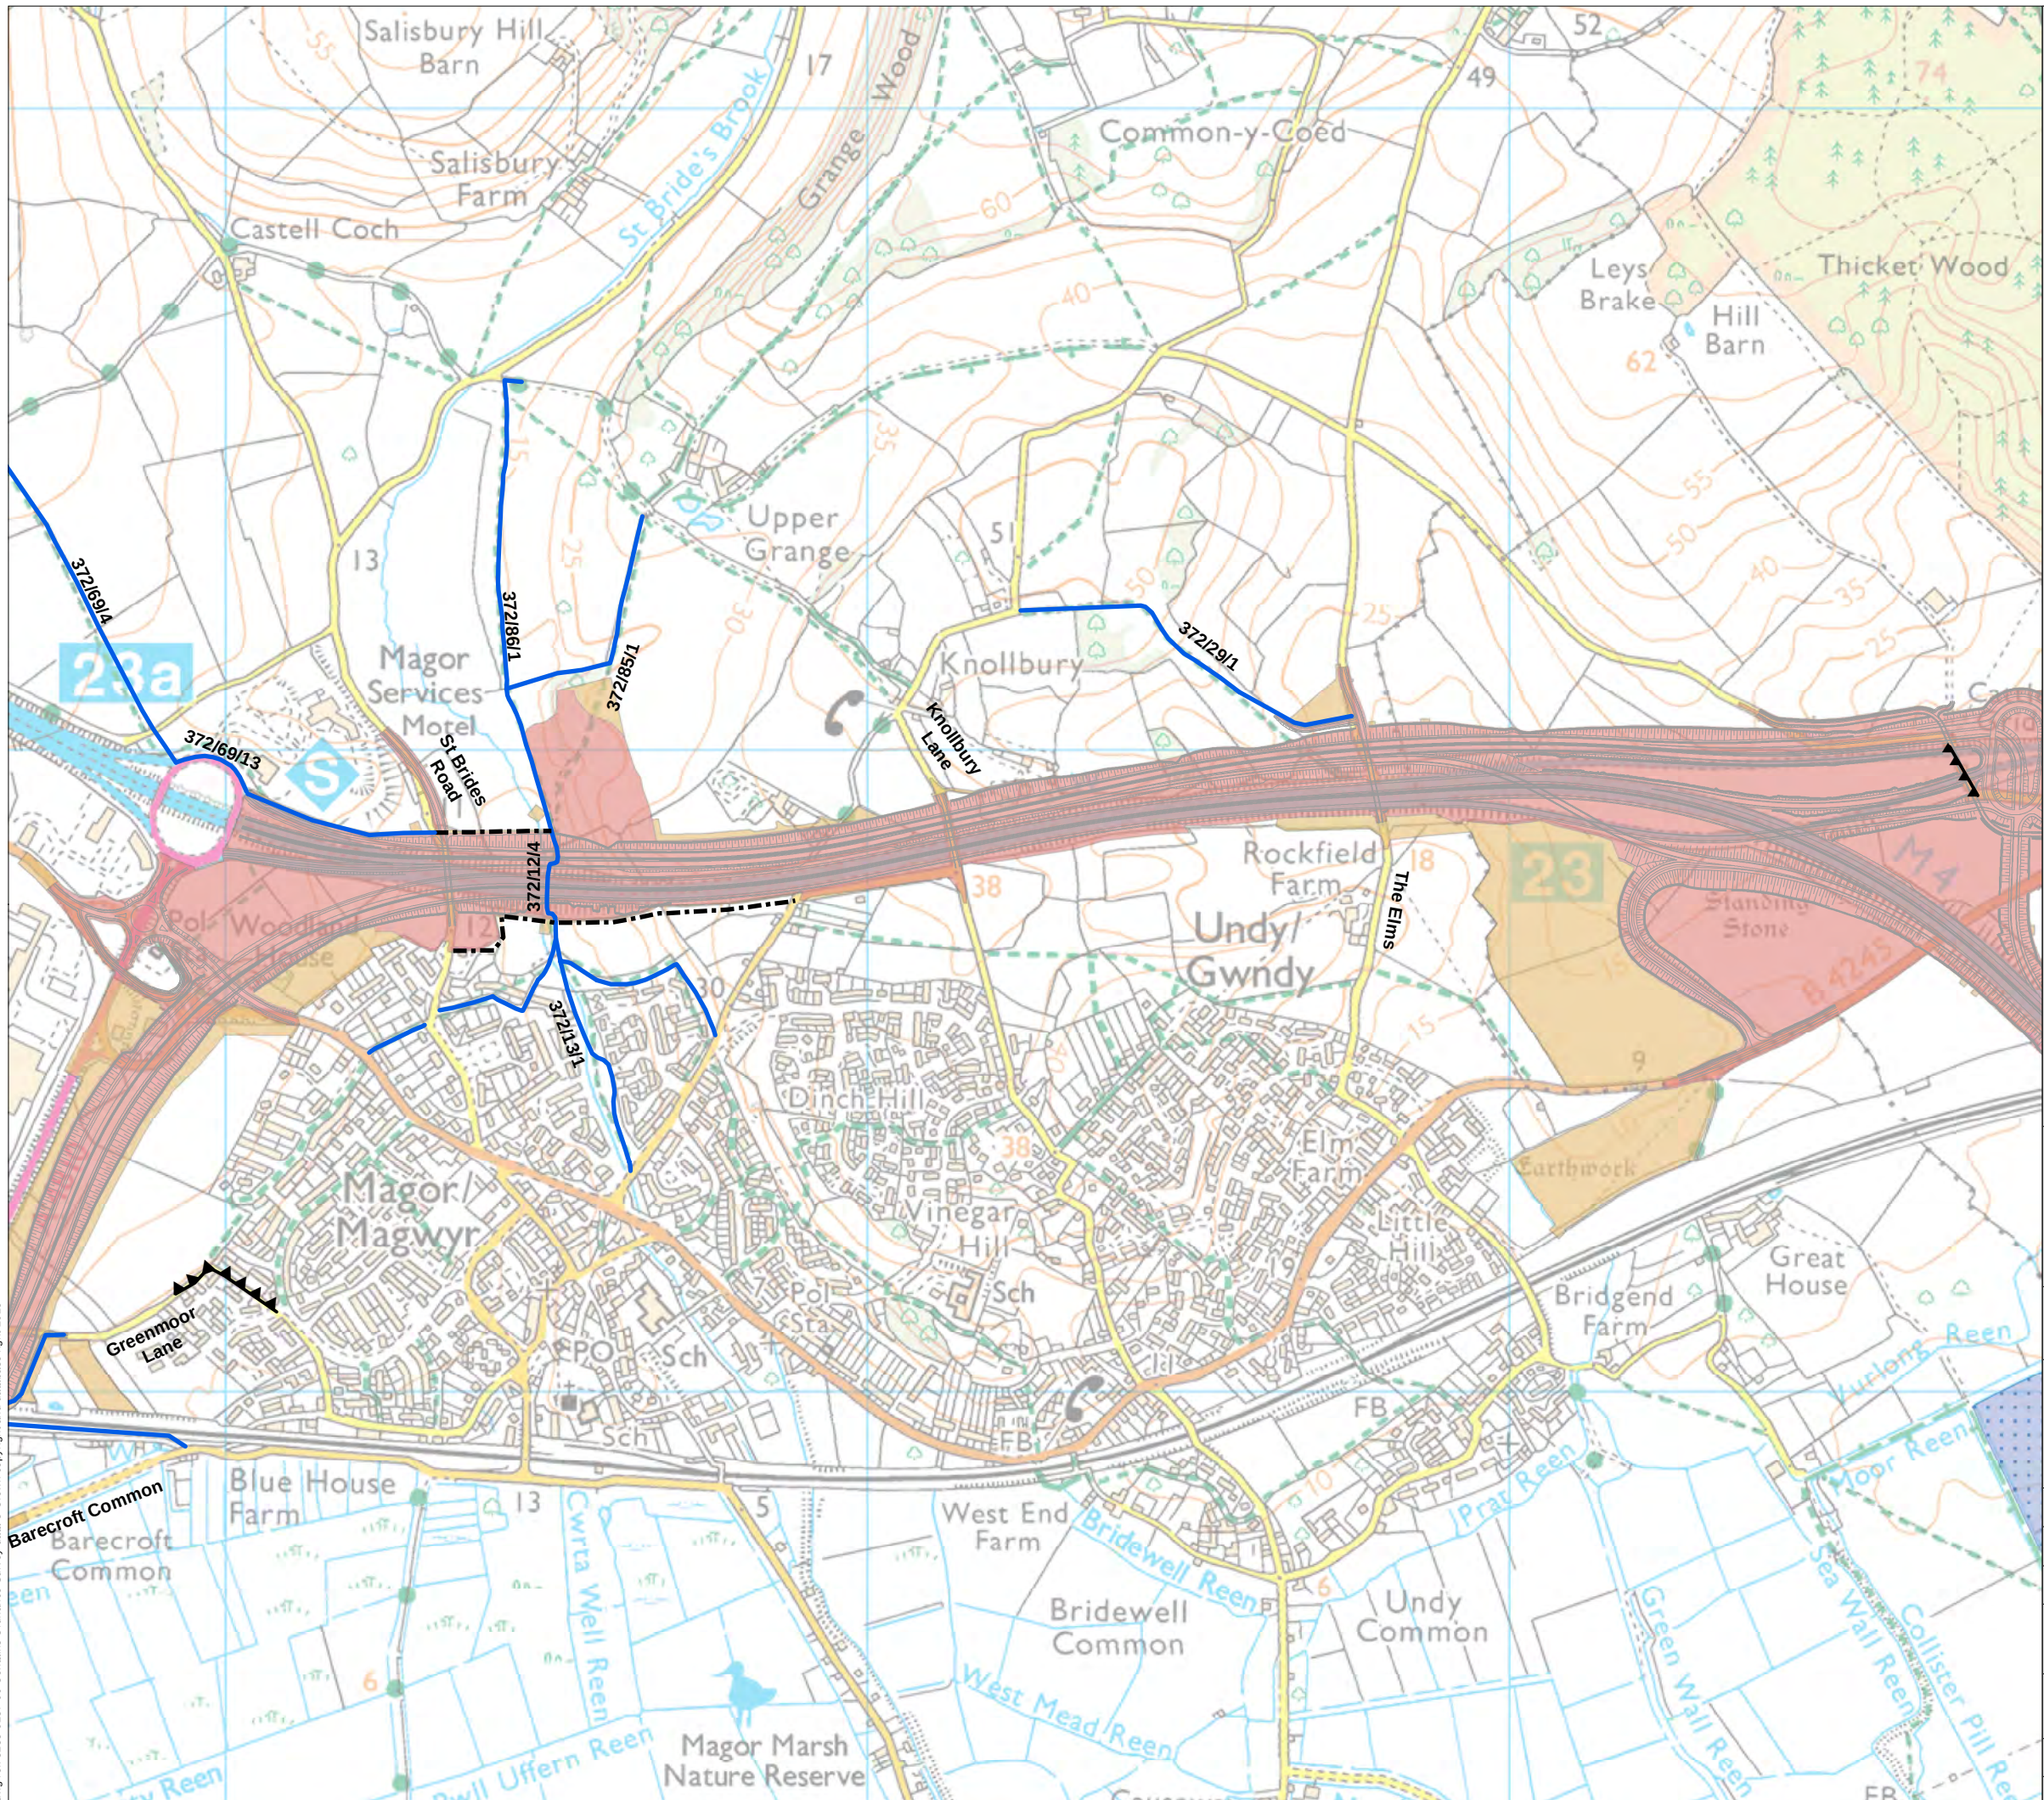

- Legend**
- Permanent highway land within fenceline, including water treatment areas
 - Other permanent land take e.g. mitigation planting.
 - Ecological mitigation
 - New Section of Motorway
 - Existing and diverted public rights of way, cycle routes or other routes used by NMUs
 - New public bridleway
 - New public footpath
 - Improved Highway



Llywodraeth Cymru
Welsh Government

Environmental Statement

Public Rights of Way, Cycles Routes and Other Routes used by NMU during the Operation of the Scheme

Figure: 14.3h	Revision: -
Date: March 2016	Status: AT ISSUE
Drawn: CR	Checked: ES


Scale: A3 @ 1:10,000

0 205 410m

N

© Crown copyright and database right 2016. Ordnance Survey 100021874. Welsh Government.
© Hawlfraint a hawliau cronfa ddata'r Goron 2016. Rhif Trwydded yr Arolwg Ordnans 100021874.

dwg ref: 8235-0287-09

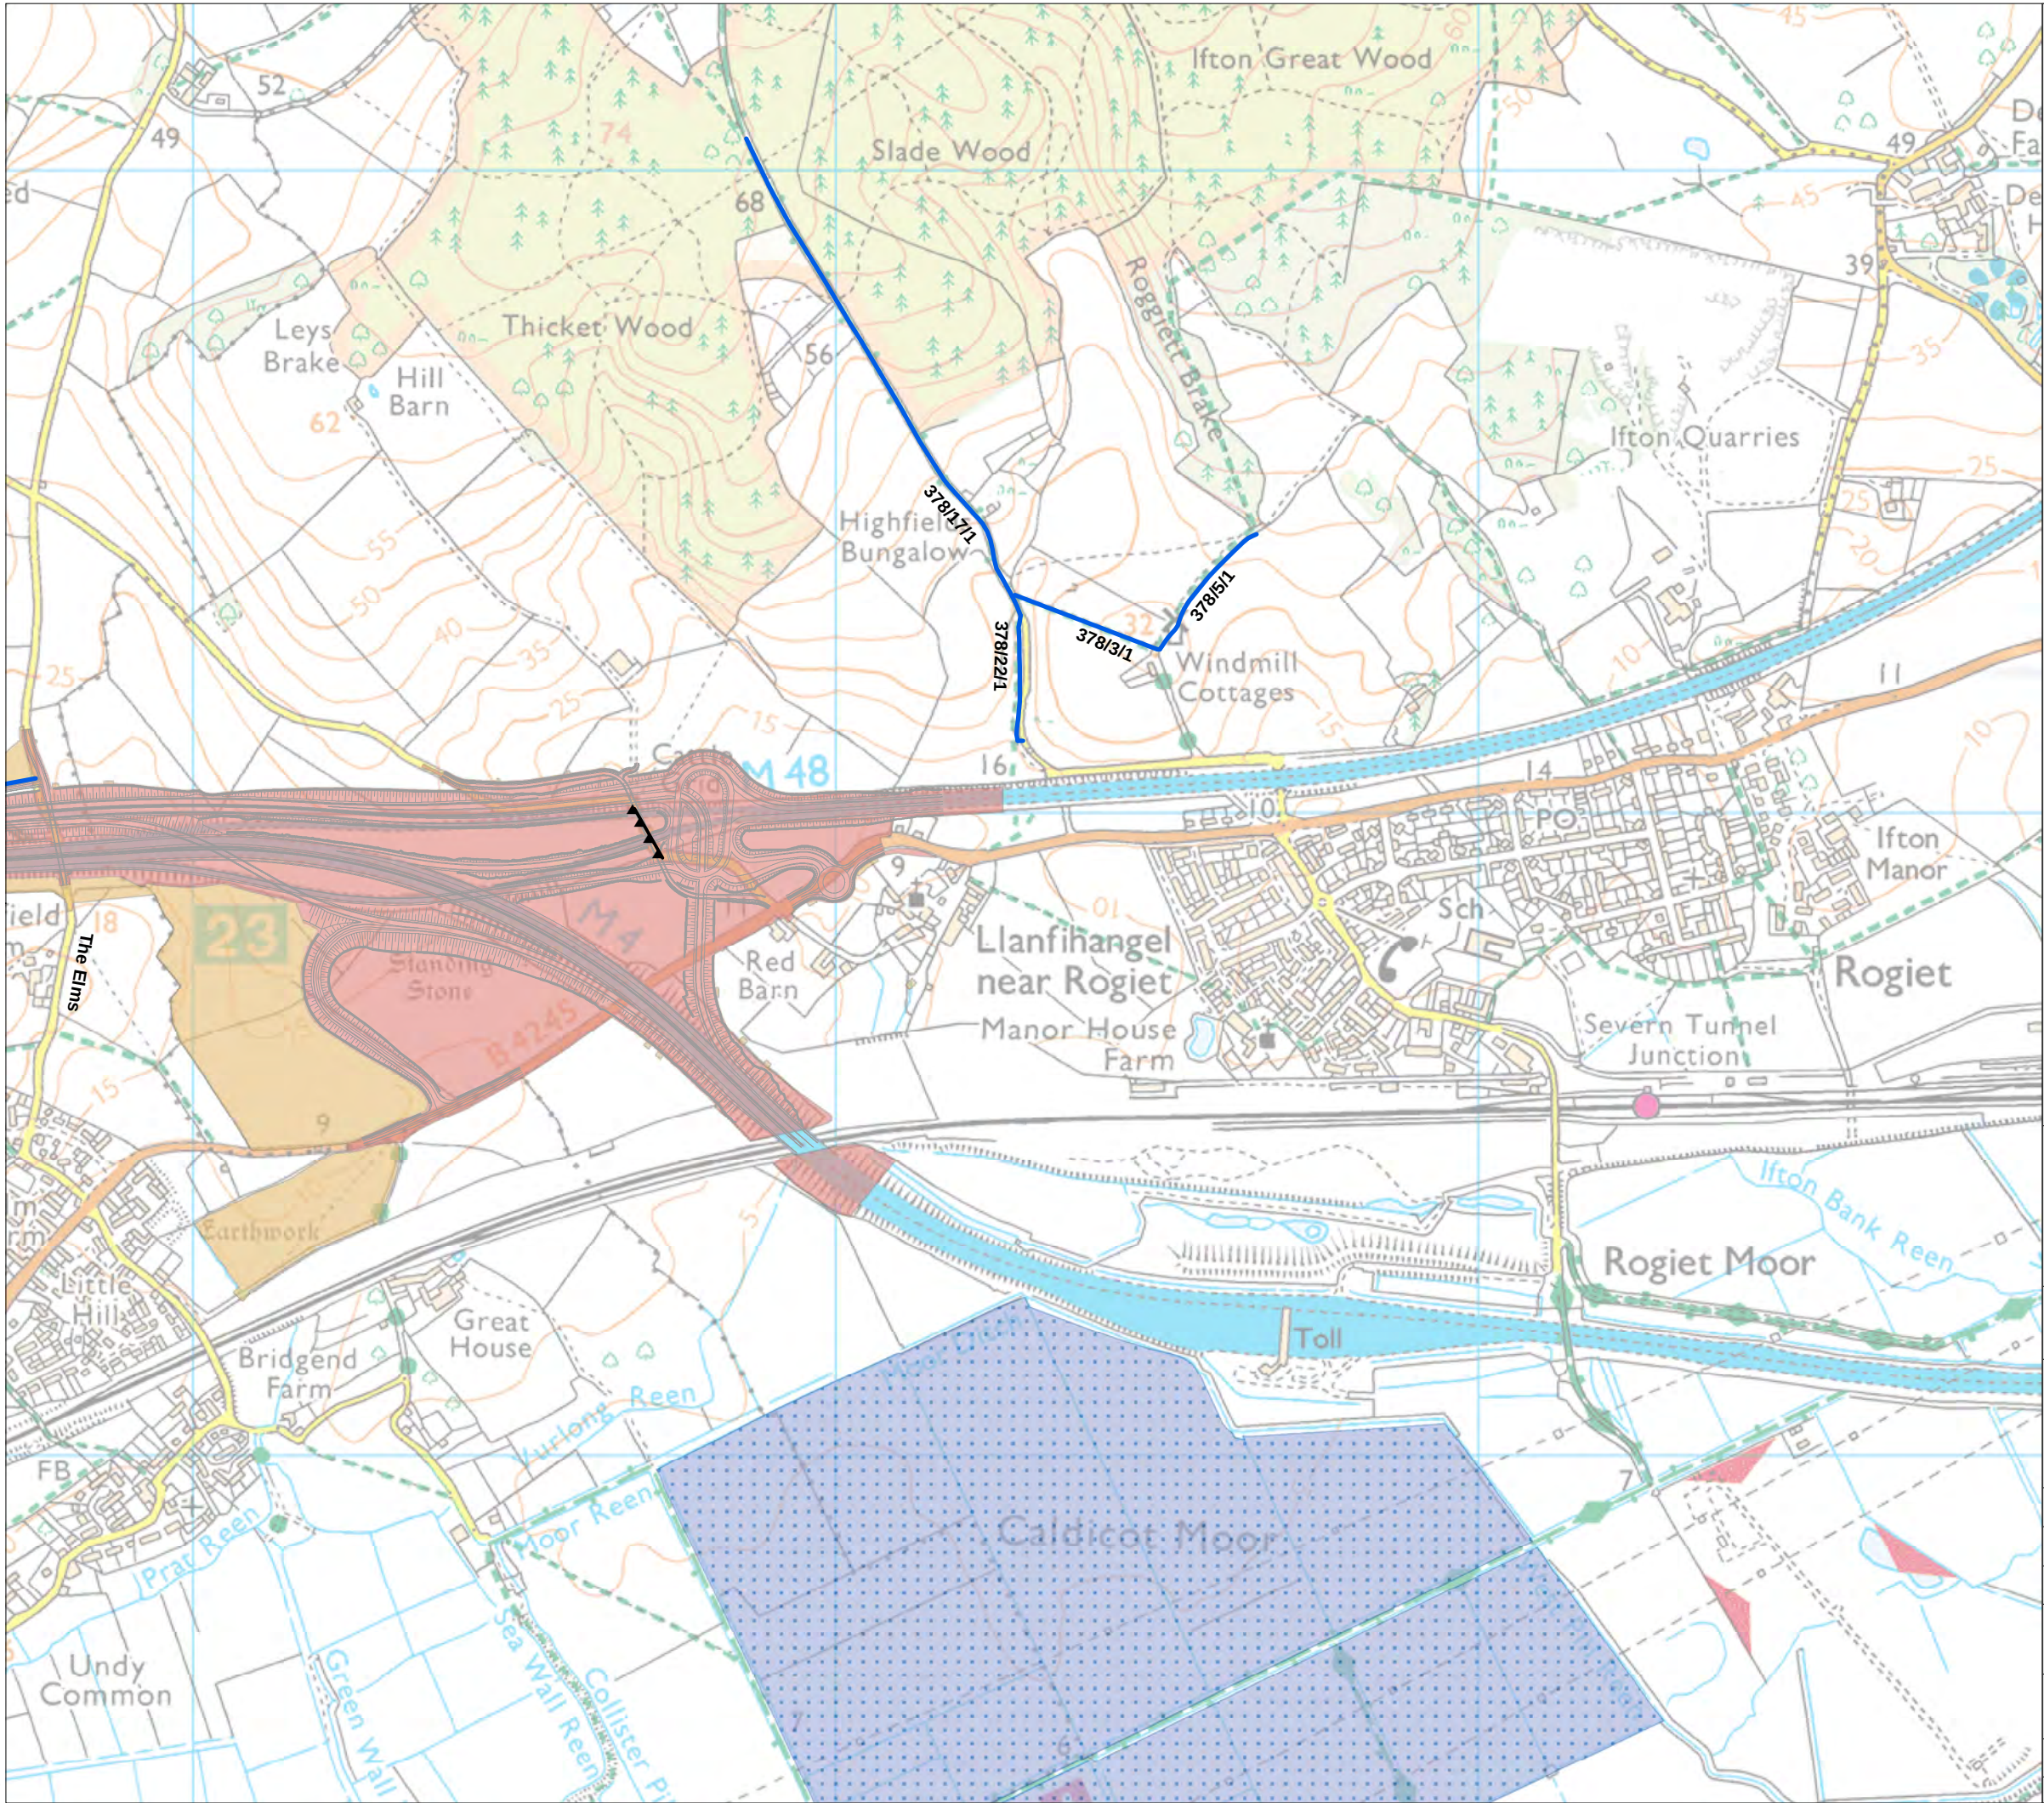

- Legend**
- Permanent highway land within fenceline, including water treatment areas
 - Other permanent land take e.g. mitigation planting.
 - Ecological mitigation
 - New Section of Motorway
 - Existing and diverted public rights of way, cycle routes or other routes used by NMUs
 - New public bridleway
 - New public footpath
 - Improved Highway



Llywodraeth Cymru
Welsh Government

Environmental Statement

Public Rights of Way, Cycles Routes and Other Routes used by NMU during the Operation of the Scheme

Figure: 14.3i	Revision: -
Date: March 2016	Status: AT ISSUE
Drawn: CR	Checked: ES

Scale: A3 @ 1:10,000

0 205 410m

N

© Crown copyright and database right 2016. Ordnance Survey 100021874. Welsh Government.
© Hawlfraint a hawliau cronfa ddata'r Goron 2016. Rhif Trwydded yr Arolwg Ordnans 100021874.

dwg ref: 8235-0287-09