




- Legend**
- Limit of Permanent and Temporary Works for New Section of Motorway
 - Parks and Gardens
 - Park
 - Play area, recreation ground, or playing field
 - Indoor / Outdoor Leisure / Sporting Activity / Centre
 - Museum/Gallery/Zoo/Theme Park
 - Newport Transporter Bridge
 - Wales Coastal Path

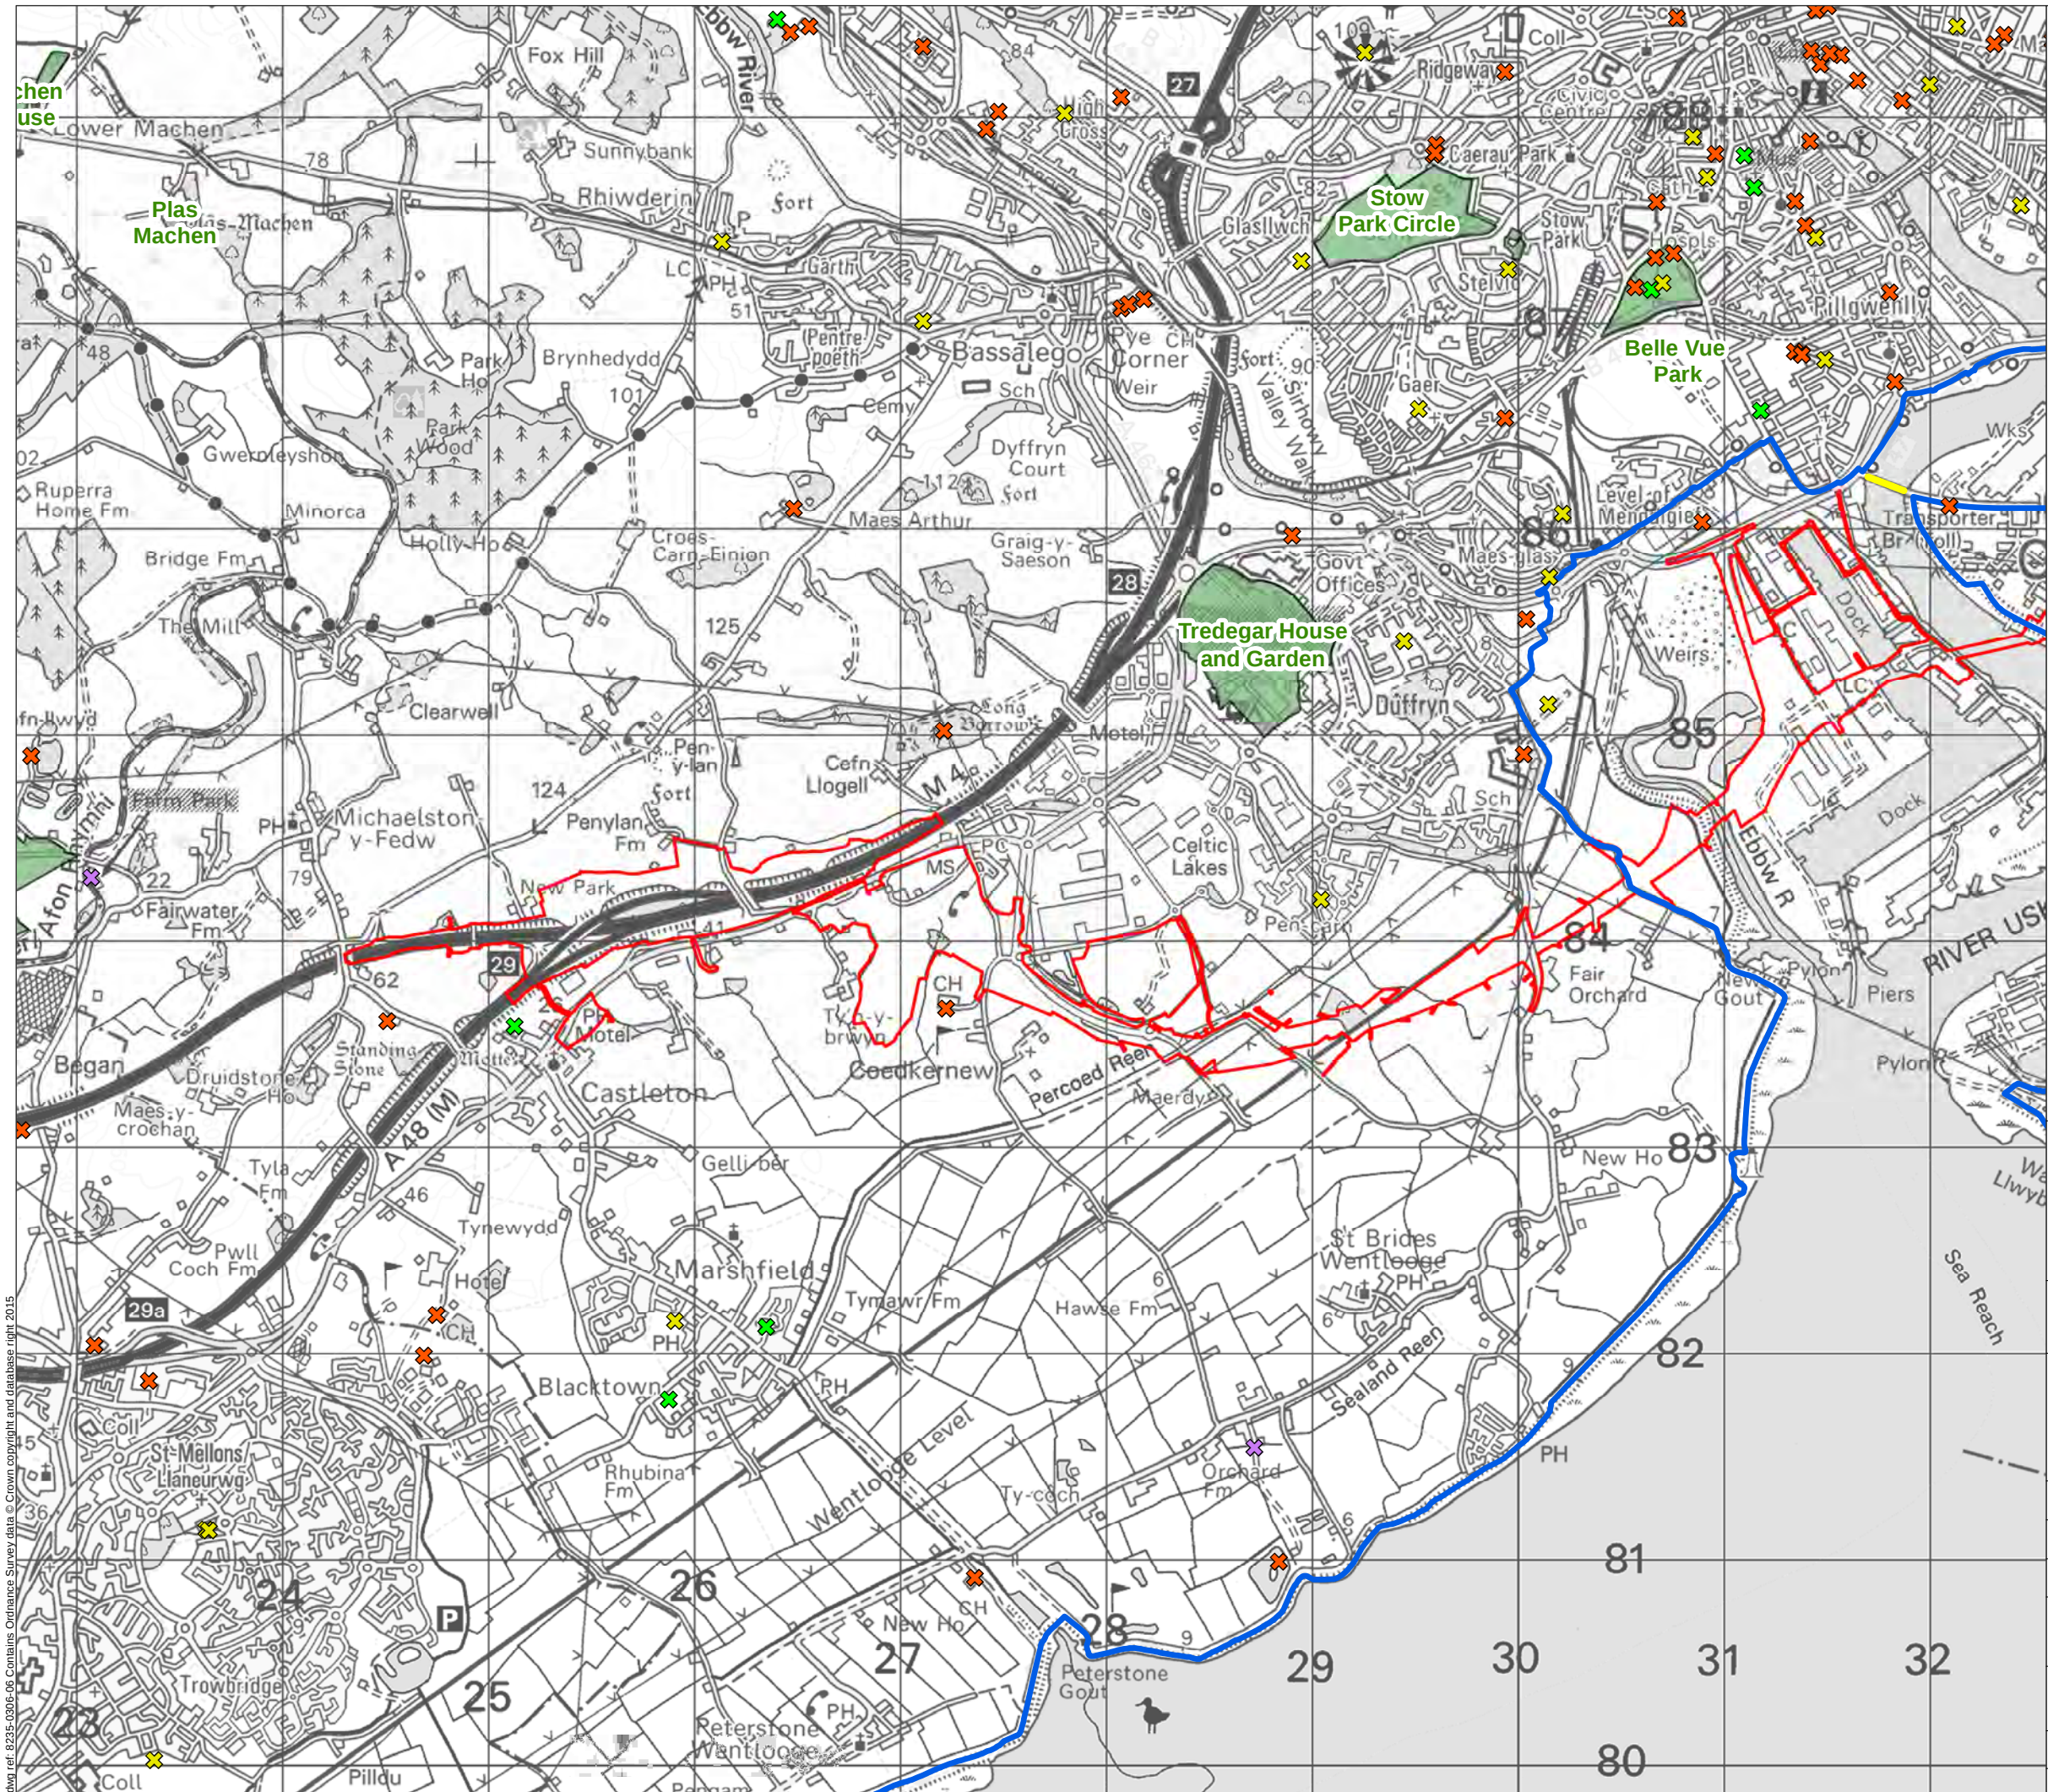


Llywodraeth Cymru
Welsh Government

Environmental Statement

Parks, play areas, sports centres and tourist/visitor attractions

Figure: 15.4a	Revision: -
Date: March 2016	Status: AT ISSUE
Drawn: CR	Checked: ES



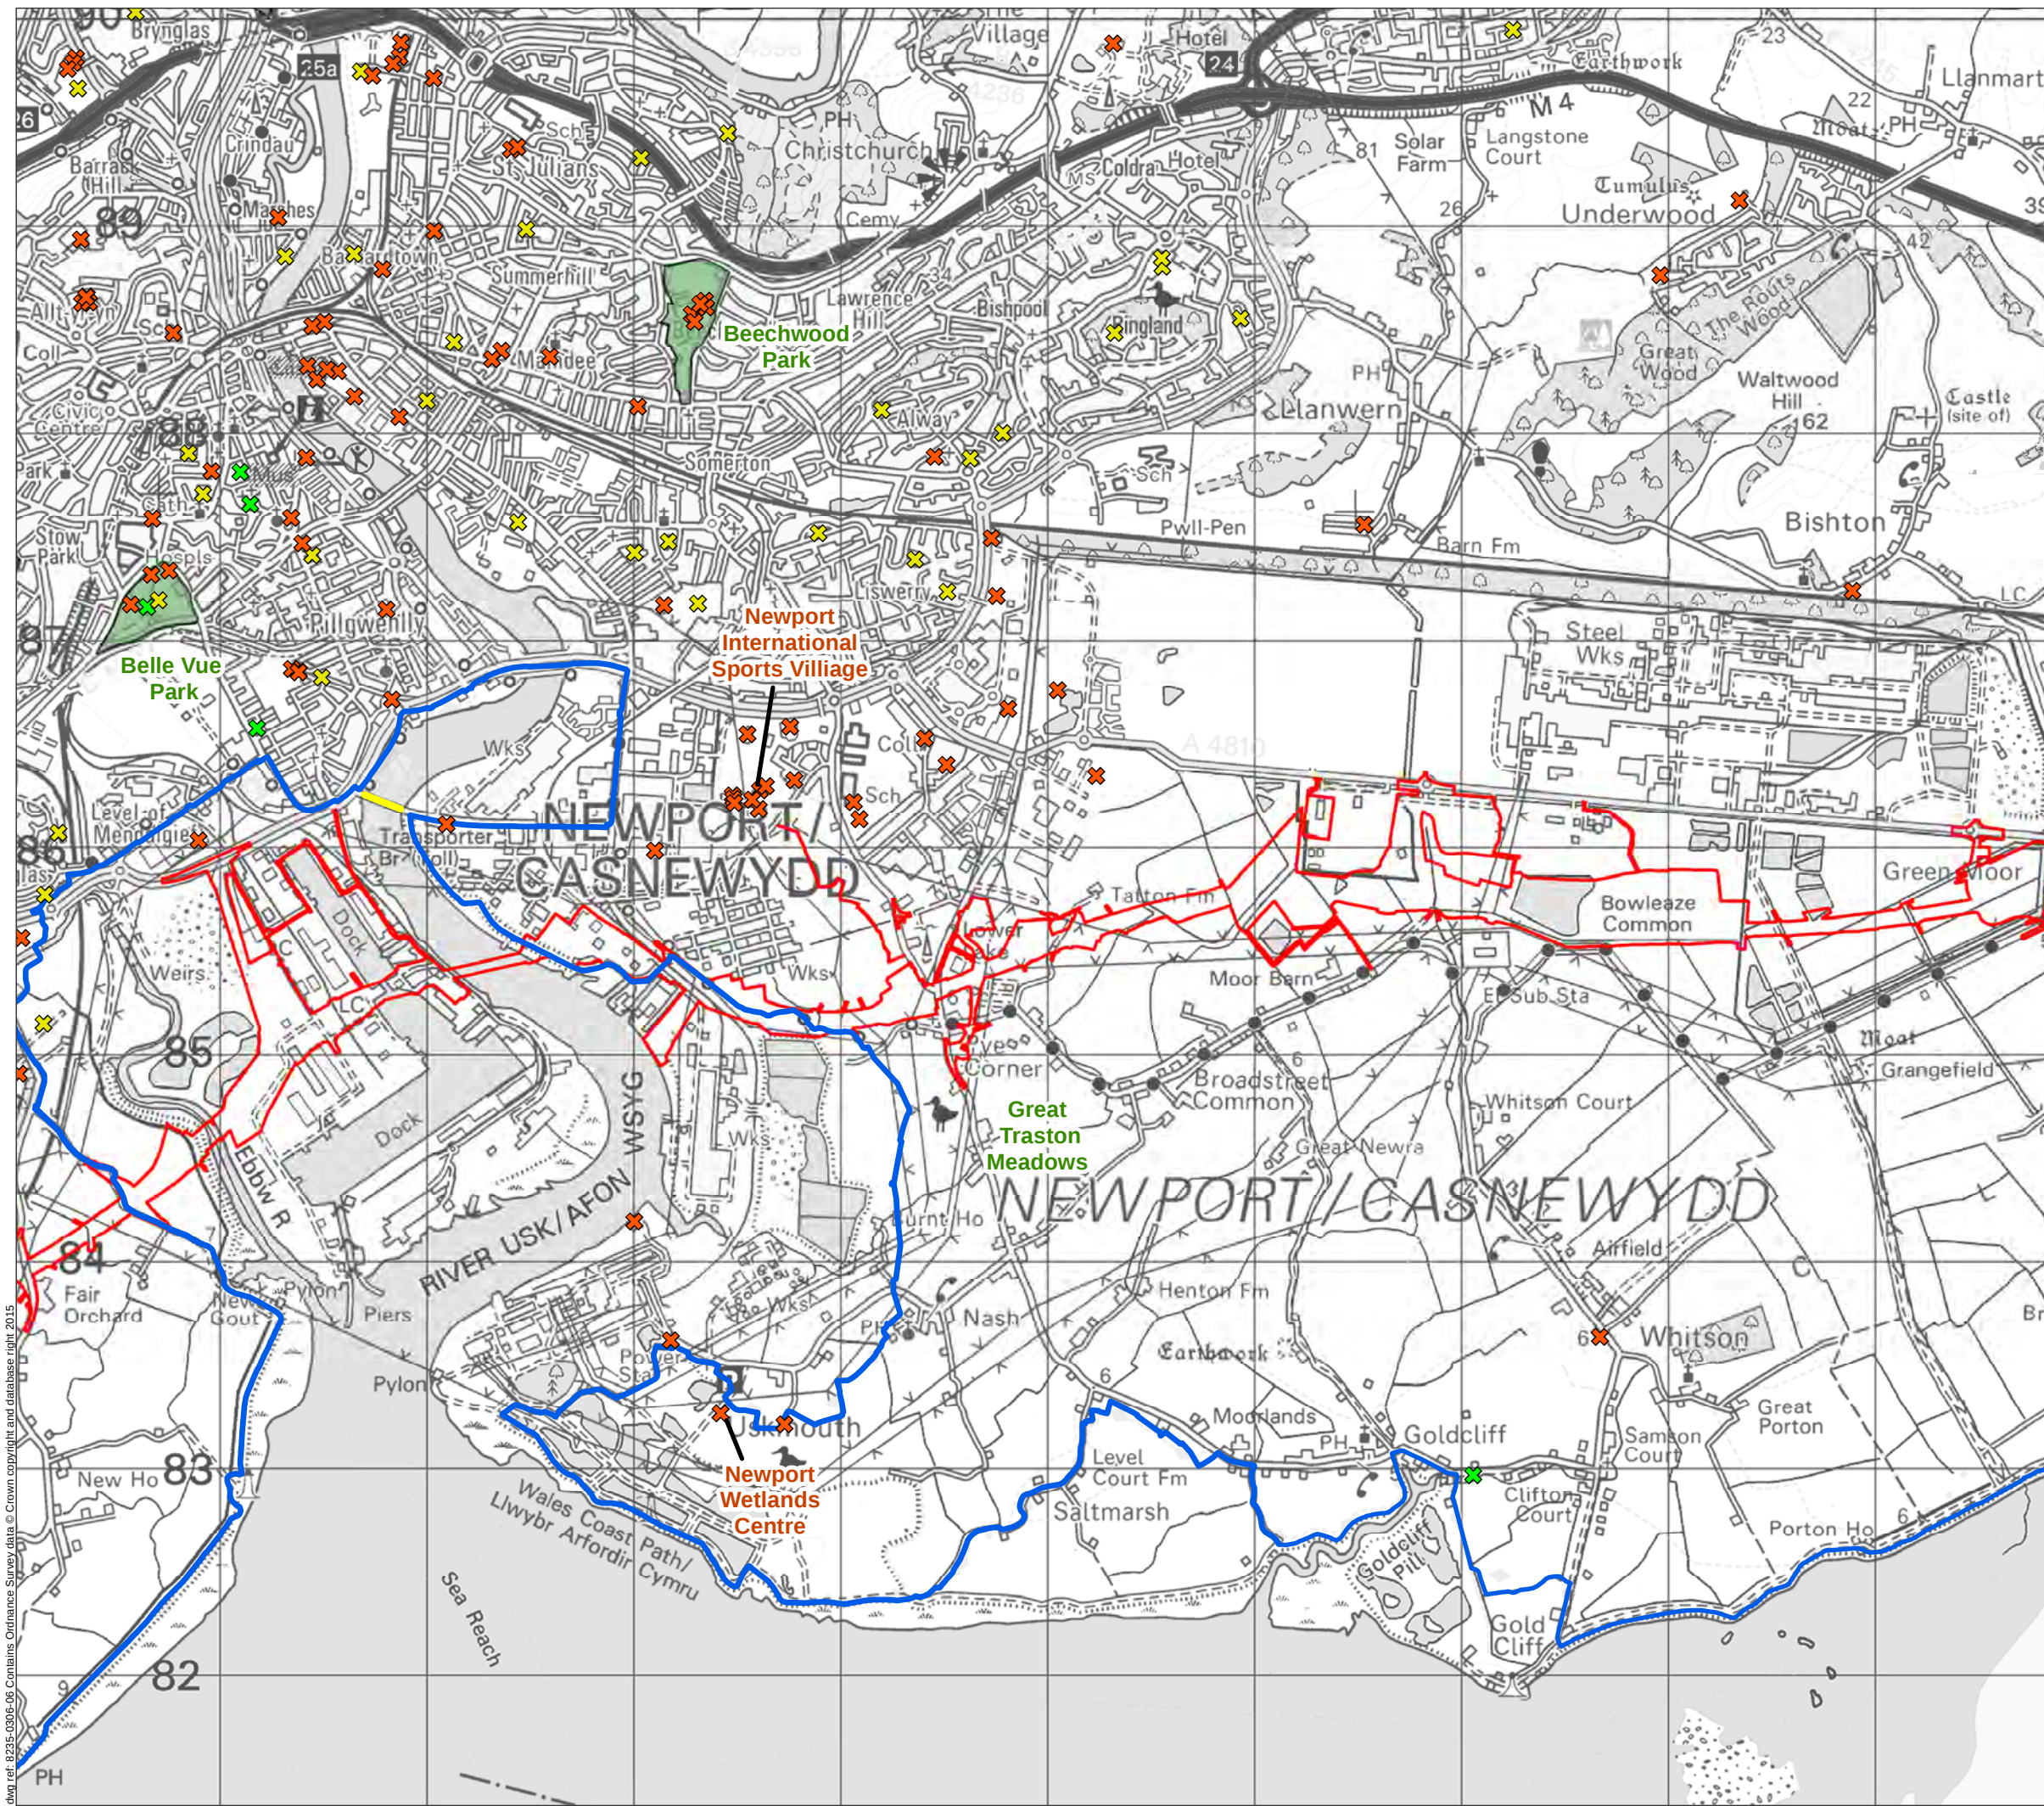

- Legend**
- Limit of Permanent and Temporary Works for New Section of Motorway
 - Parks and Gardens
 - Park
 - Play area, recreation ground, or playing field
 - Indoor / Outdoor Leisure / Sporting Activity / Centre
 - Museum/Gallery/Zoo/Theme Park
 - Newport Transporter Bridge
 - Wales Coastal Path



Llywodraeth Cymru
Welsh Government

Environmental Statement

Parks, play areas, sports centres and tourist/visitor attractions

Figure: 15.4b

Revision: -

Date: March 2016

Status: AT ISSUE

Drawn: CR

Checked: ES


Scale: A3 @ 1:31,000

0 500 1,000m

N

© Crown copyright and database right 2016. Ordnance Survey 100021874. Welsh Government.
© Hawlfraint a hawliau cronfa ddata'r Goron 2016. Rhif Trwydded yr Arolwg Ordnans 100021874.

dwg ref: 8235-0306-06

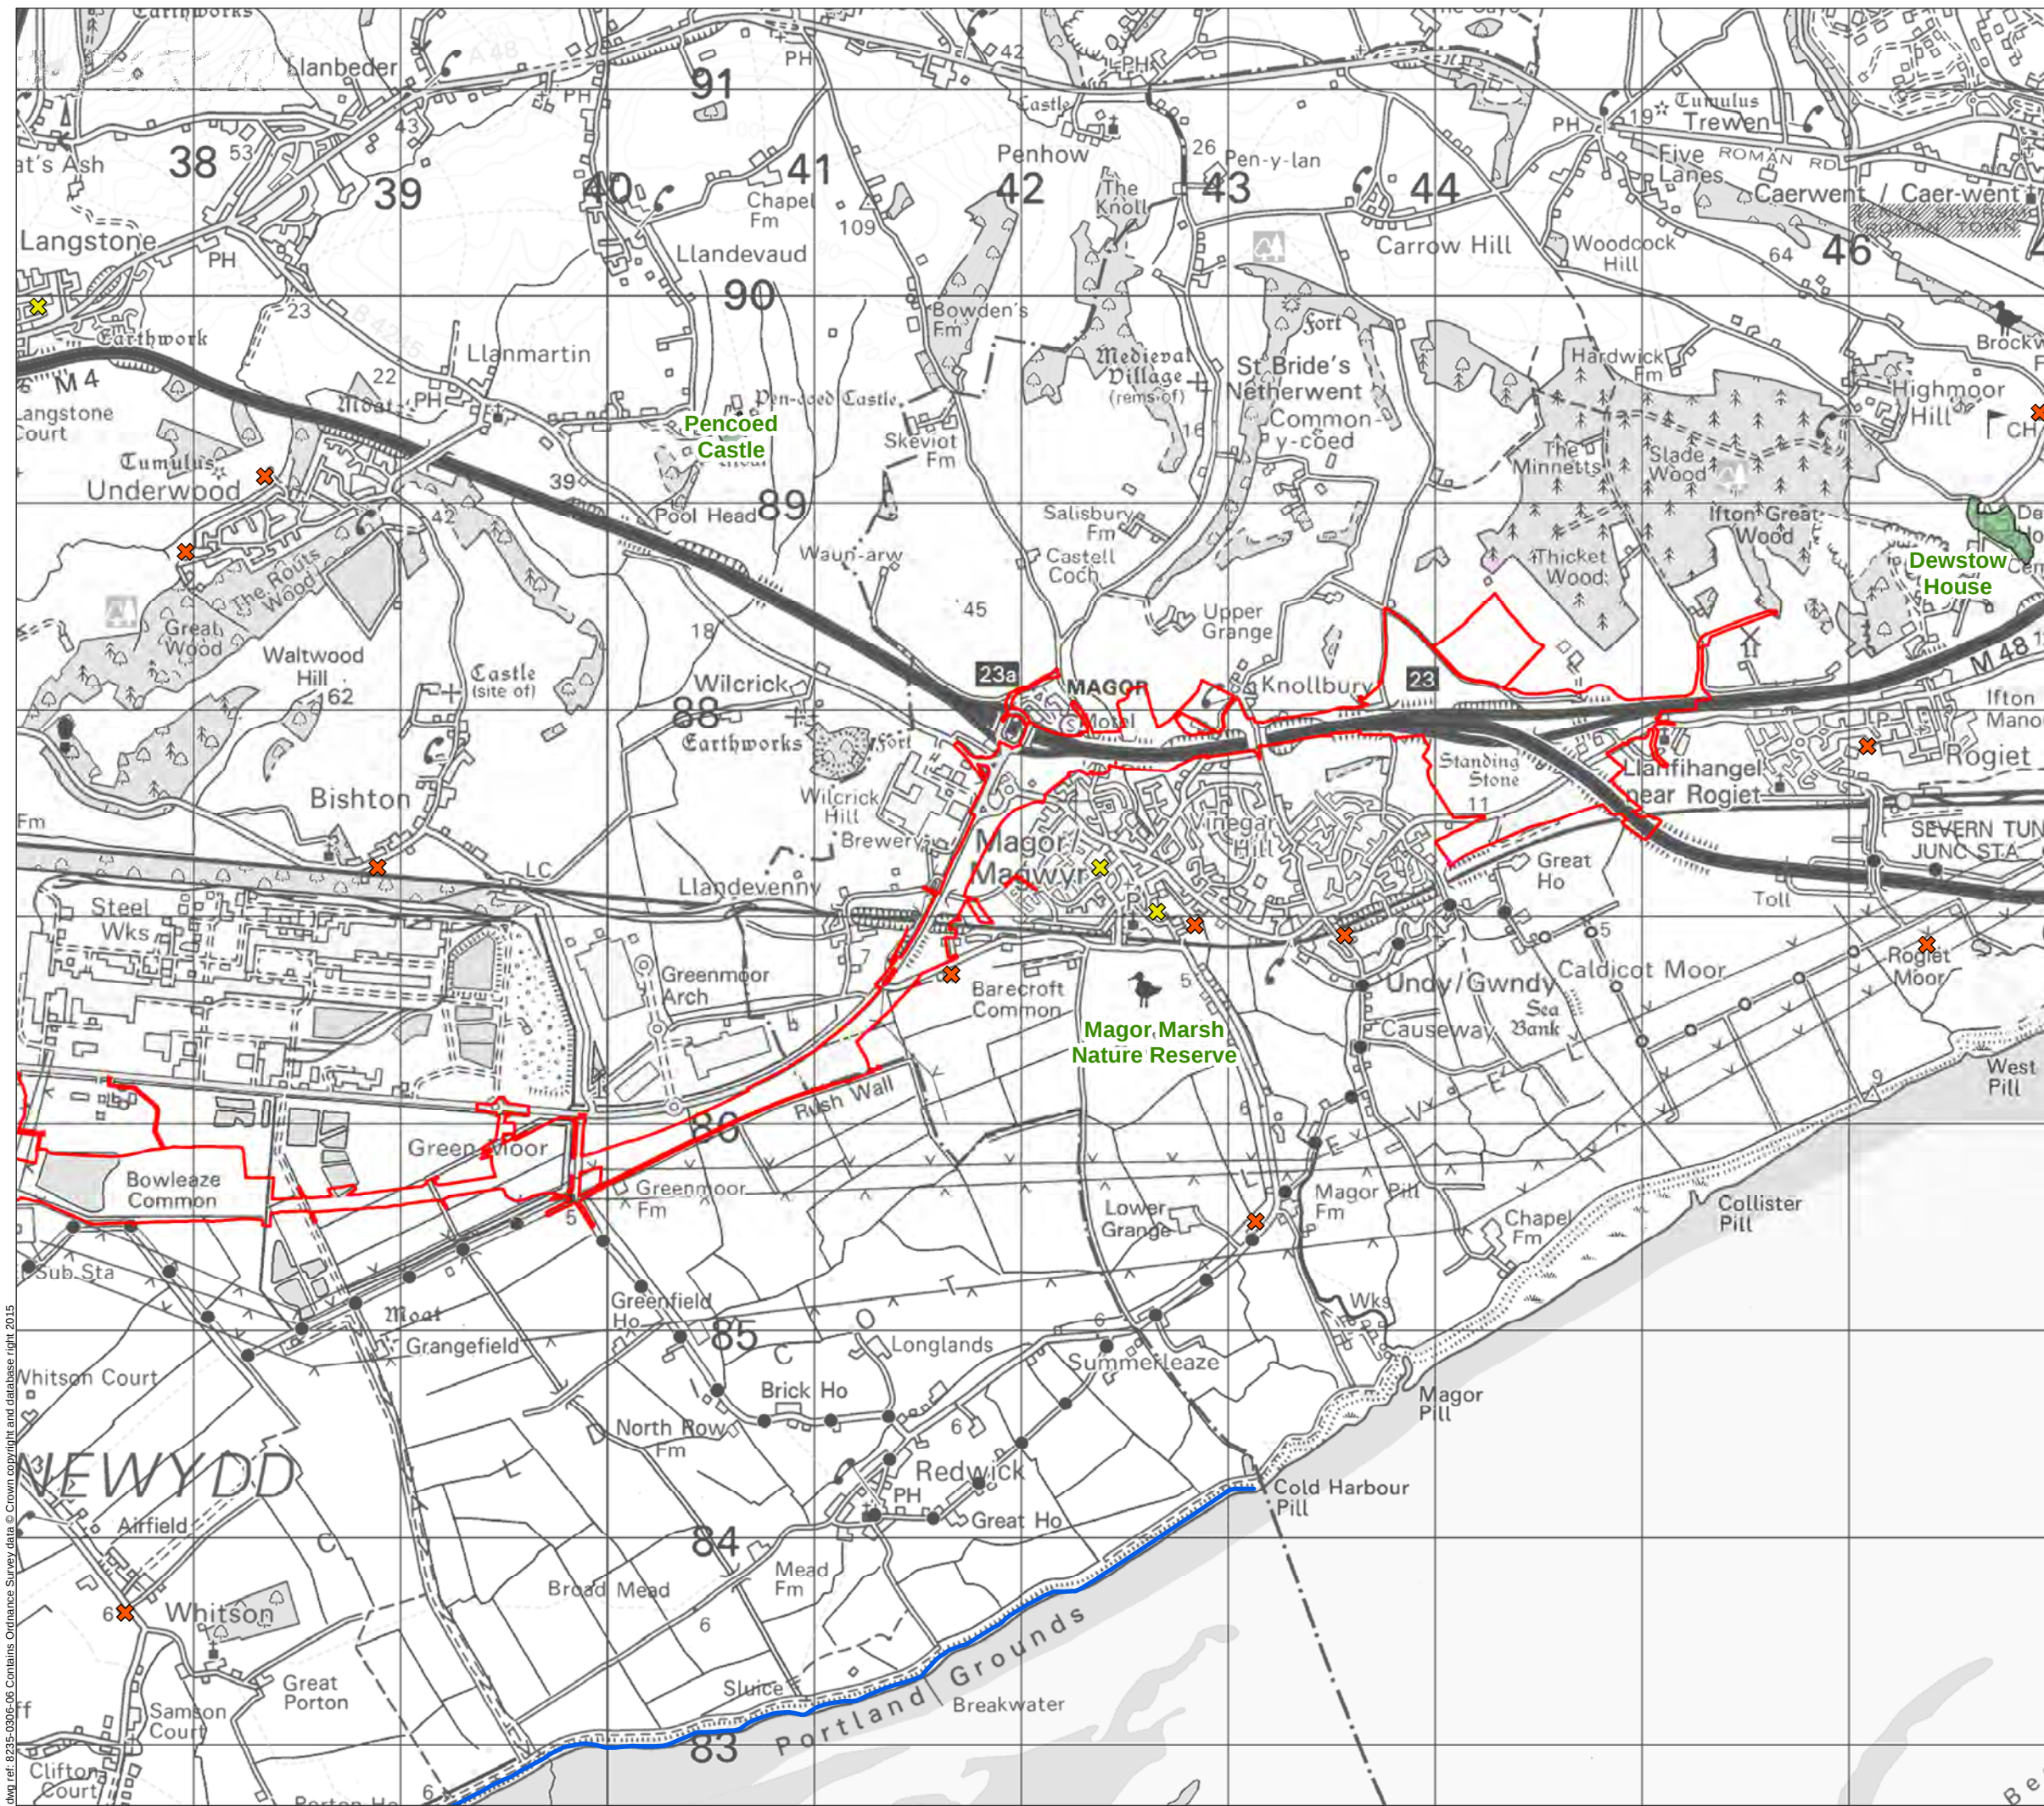

- Legend**
- Limit of Permanent and Temporary Works for New Section of Motorway
 - Parks and Gardens
 - Park
 - Play area, recreation ground, or playing field
 - Indoor / Outdoor Leisure / Sporting Activity / Centre
 - Museum/Gallery/Zoo/Theme Park
 - Newport Transporter Bridge
 - Wales Coastal Path



Llywodraeth Cymru
Welsh Government

Environmental Statement

Parks, play areas, sports centres and tourist/visitor attractions

Figure: 15.4C

Revision: -

Date: March 2016

Status: AT ISSUE

Drawn: CR

Checked: ES

Scale: A3 @ 1:31,000

0 500 1,000m

N

© Crown copyright and database right 2016. Ordnance Survey 100021874. Welsh Government.
© Hawlfraint a hawliau cronfa ddata'r Goron 2016. Rhif Trwydded yr Arolwg Ordnans 100021874.

dwg ref: 8235-0306-06