




Legend

- Limit of Permanent and Temporary Works for New Section of Motorway
- Commercial properties
- Residential properties
- Residential (as area)

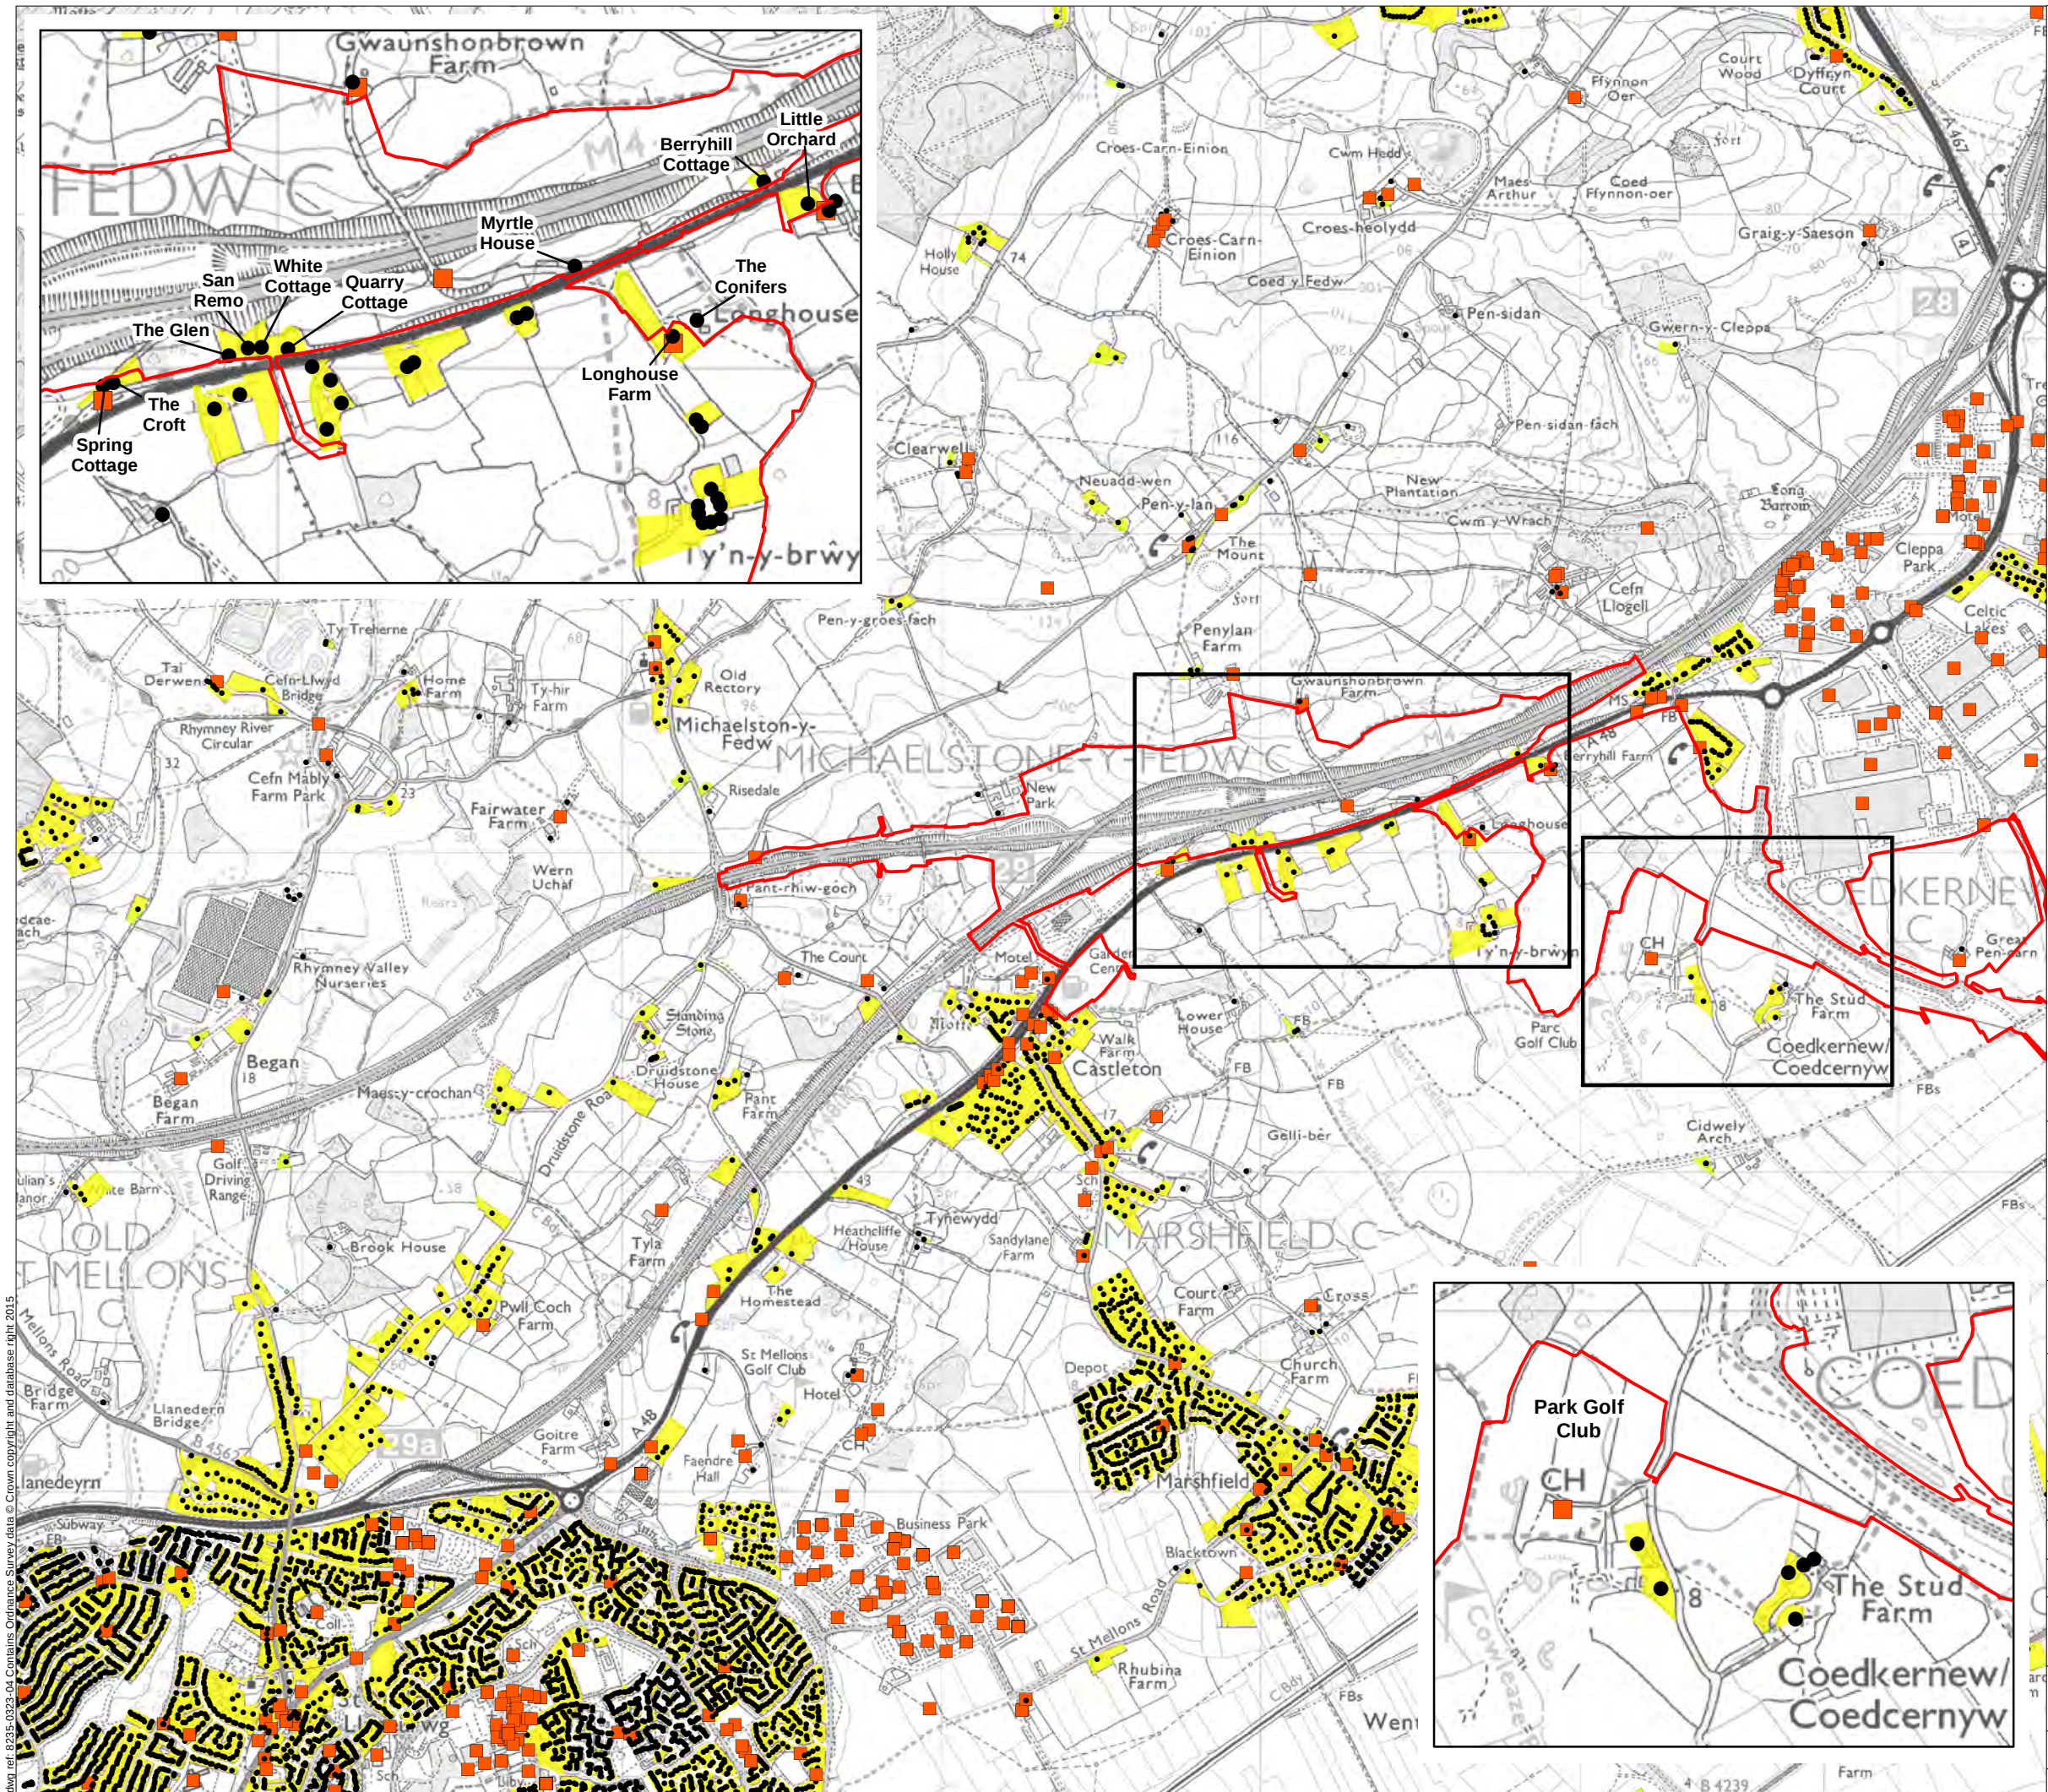



Llywodraeth Cymru
Welsh Government


Environmental Statement

Private Assets

Figure: 15.5a	Revision: -
Date: March 2016	Status: AT ISSUE
Drawn: CR	Checked: ES

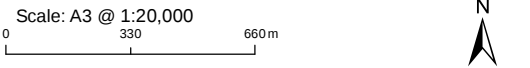

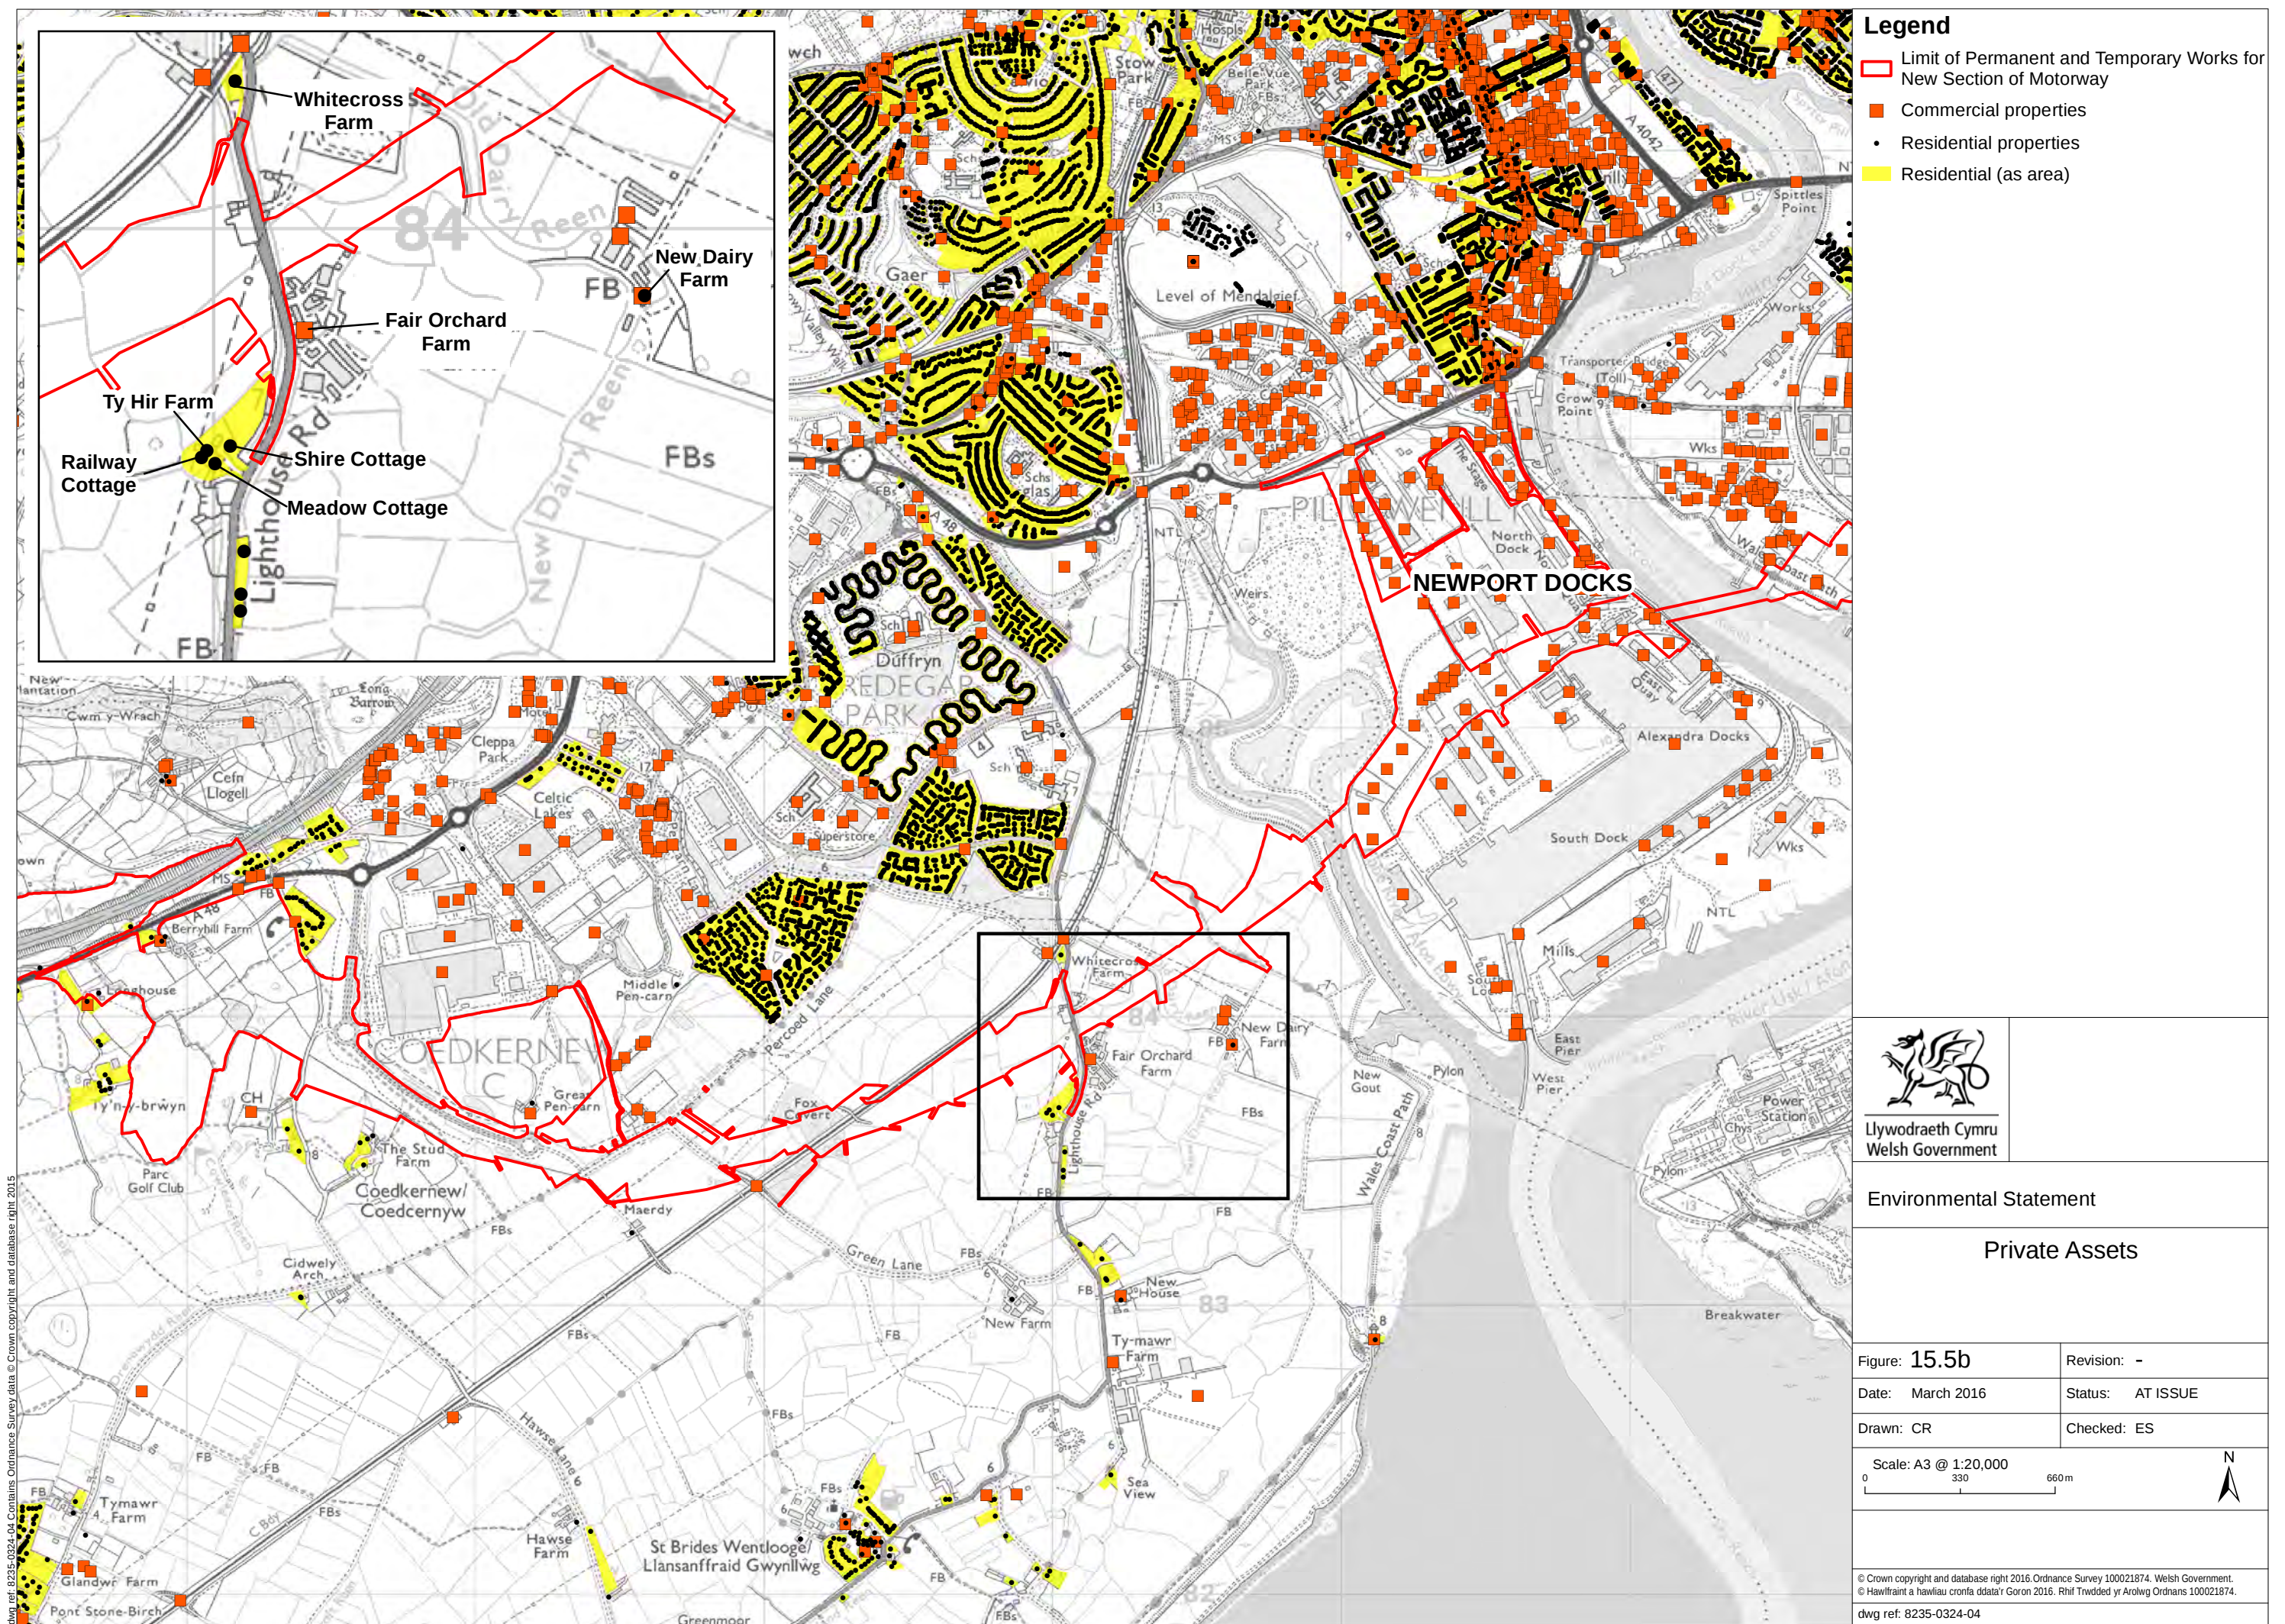

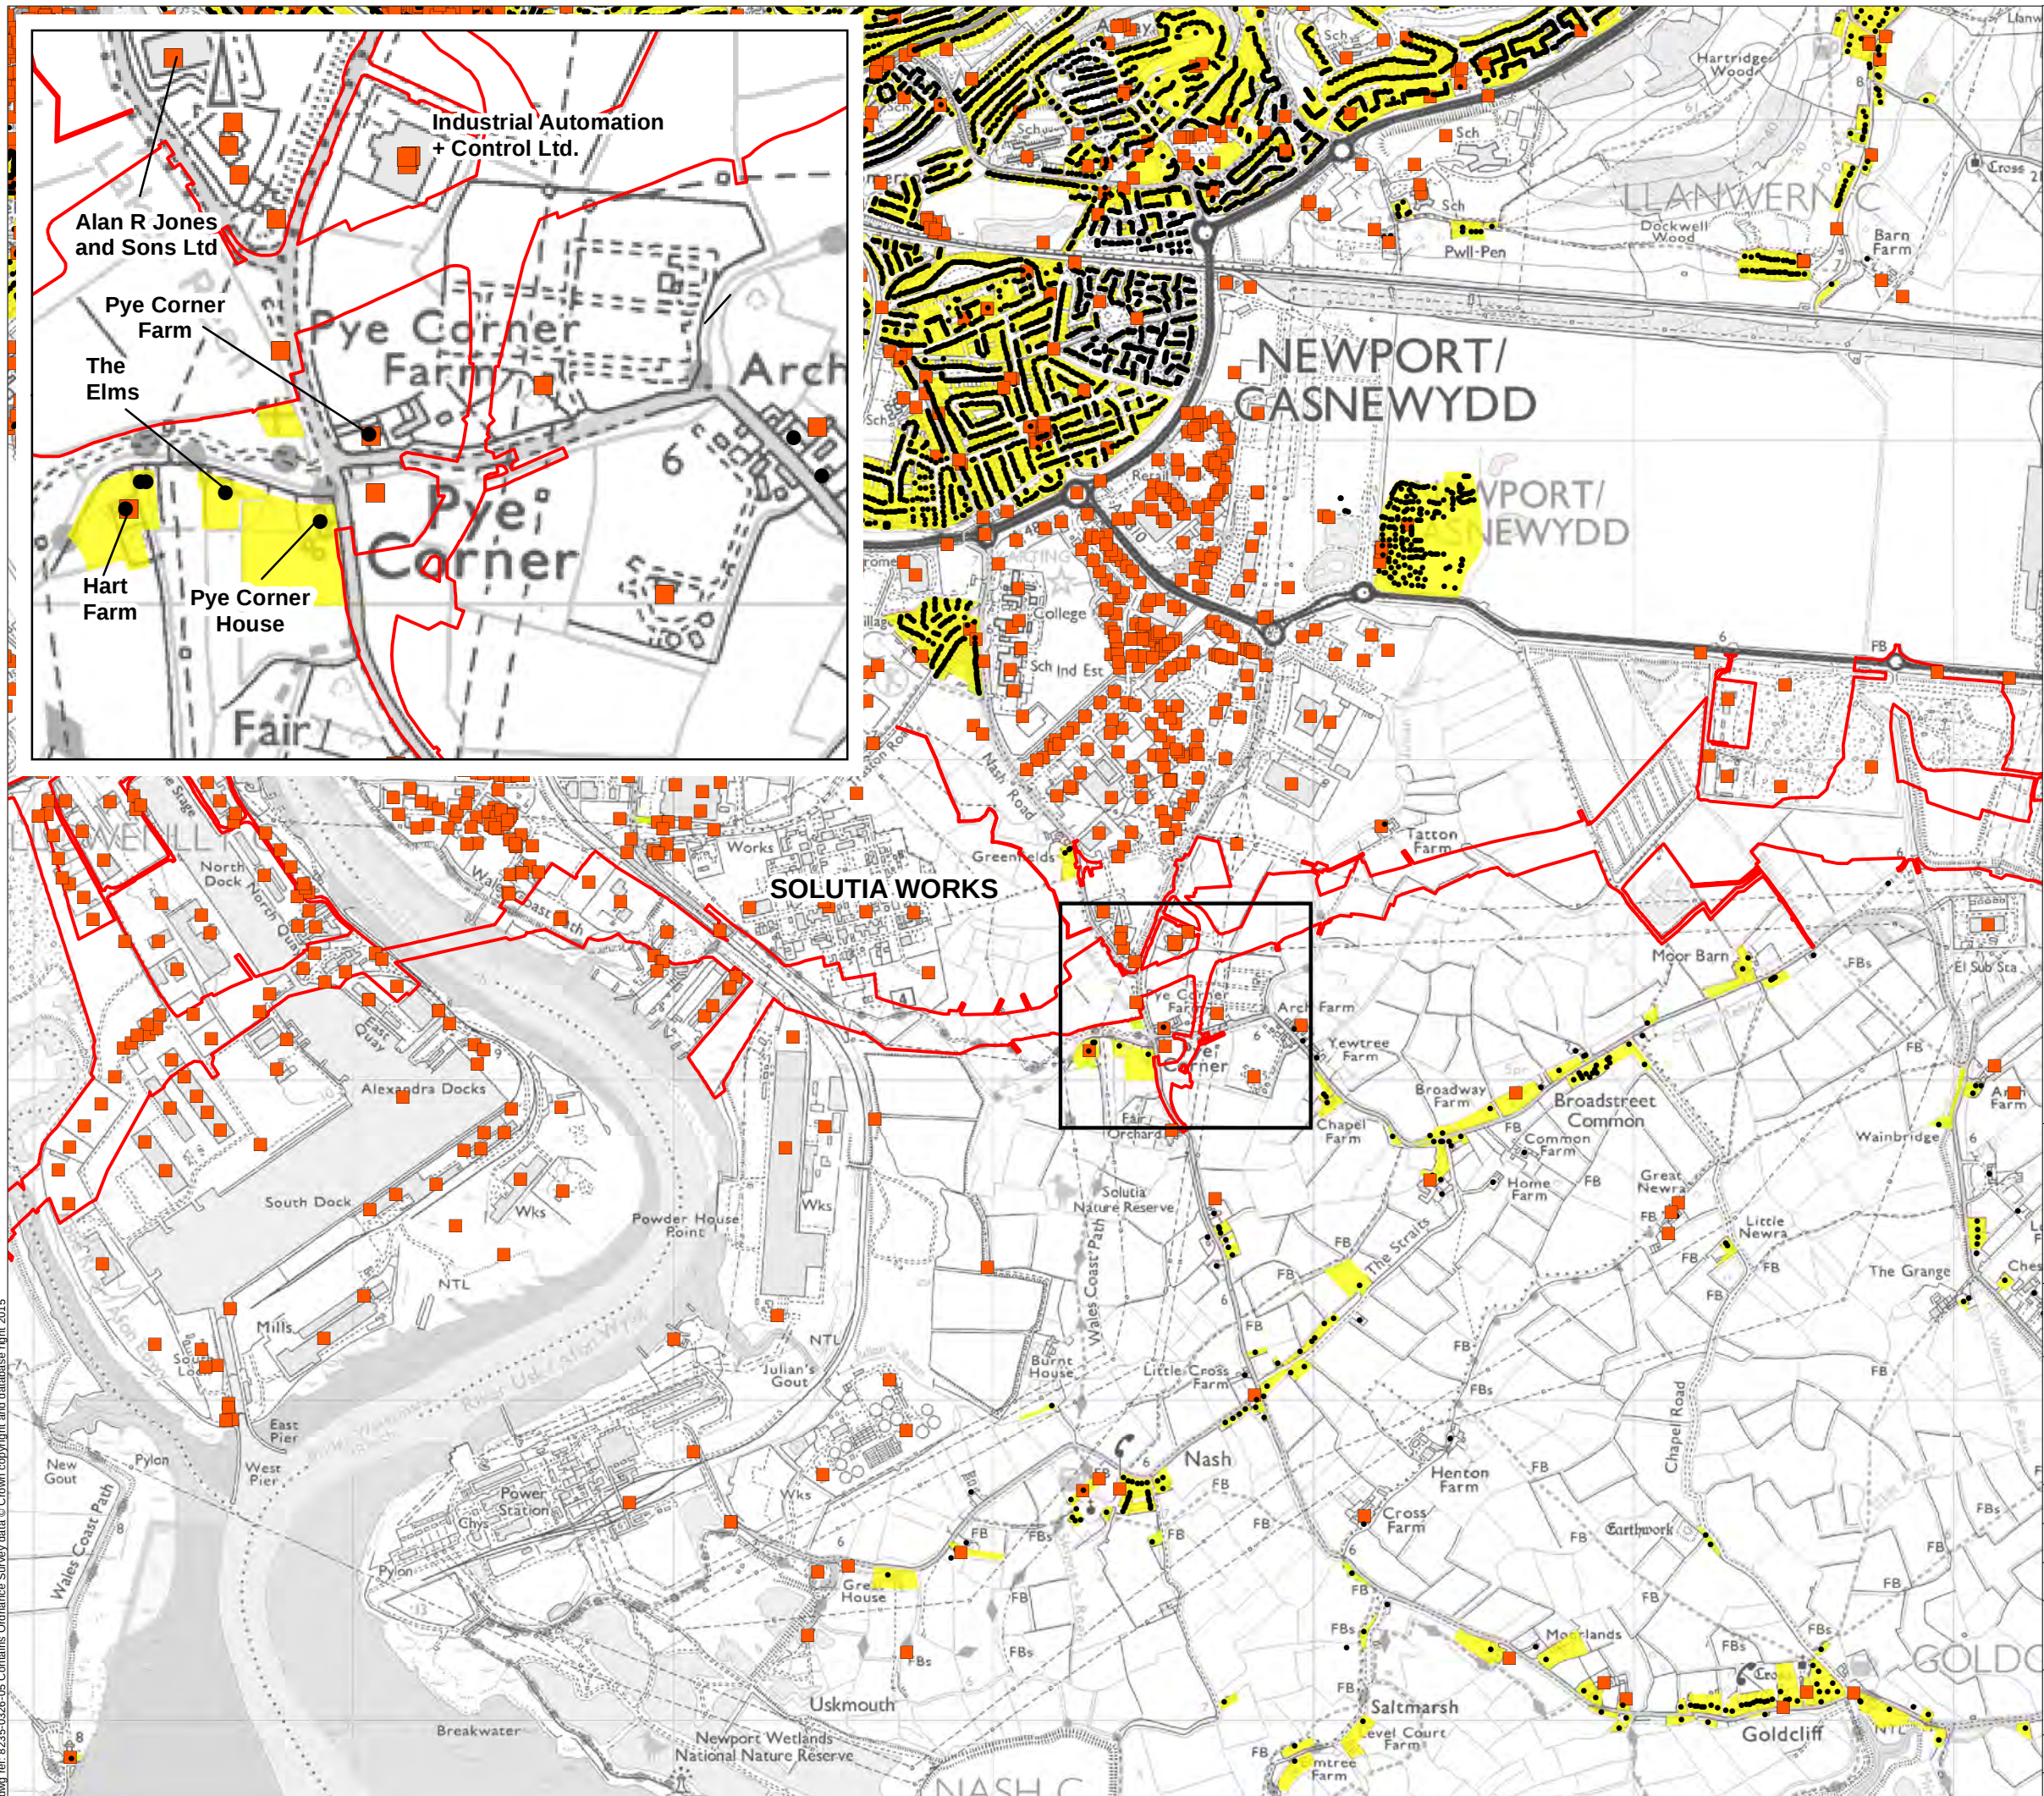


- Legend**
- Limit of Permanent and Temporary Works for New Section of Motorway
 - Commercial properties
 - Residential properties
 - Residential (as area)




Environmental Statement

Private Assets

Figure: 15.5c	Revision: -
Date: March 2016	Status: AT ISSUE
Drawn: CR	Checked: ES

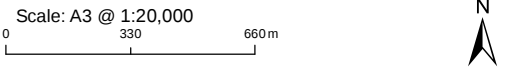

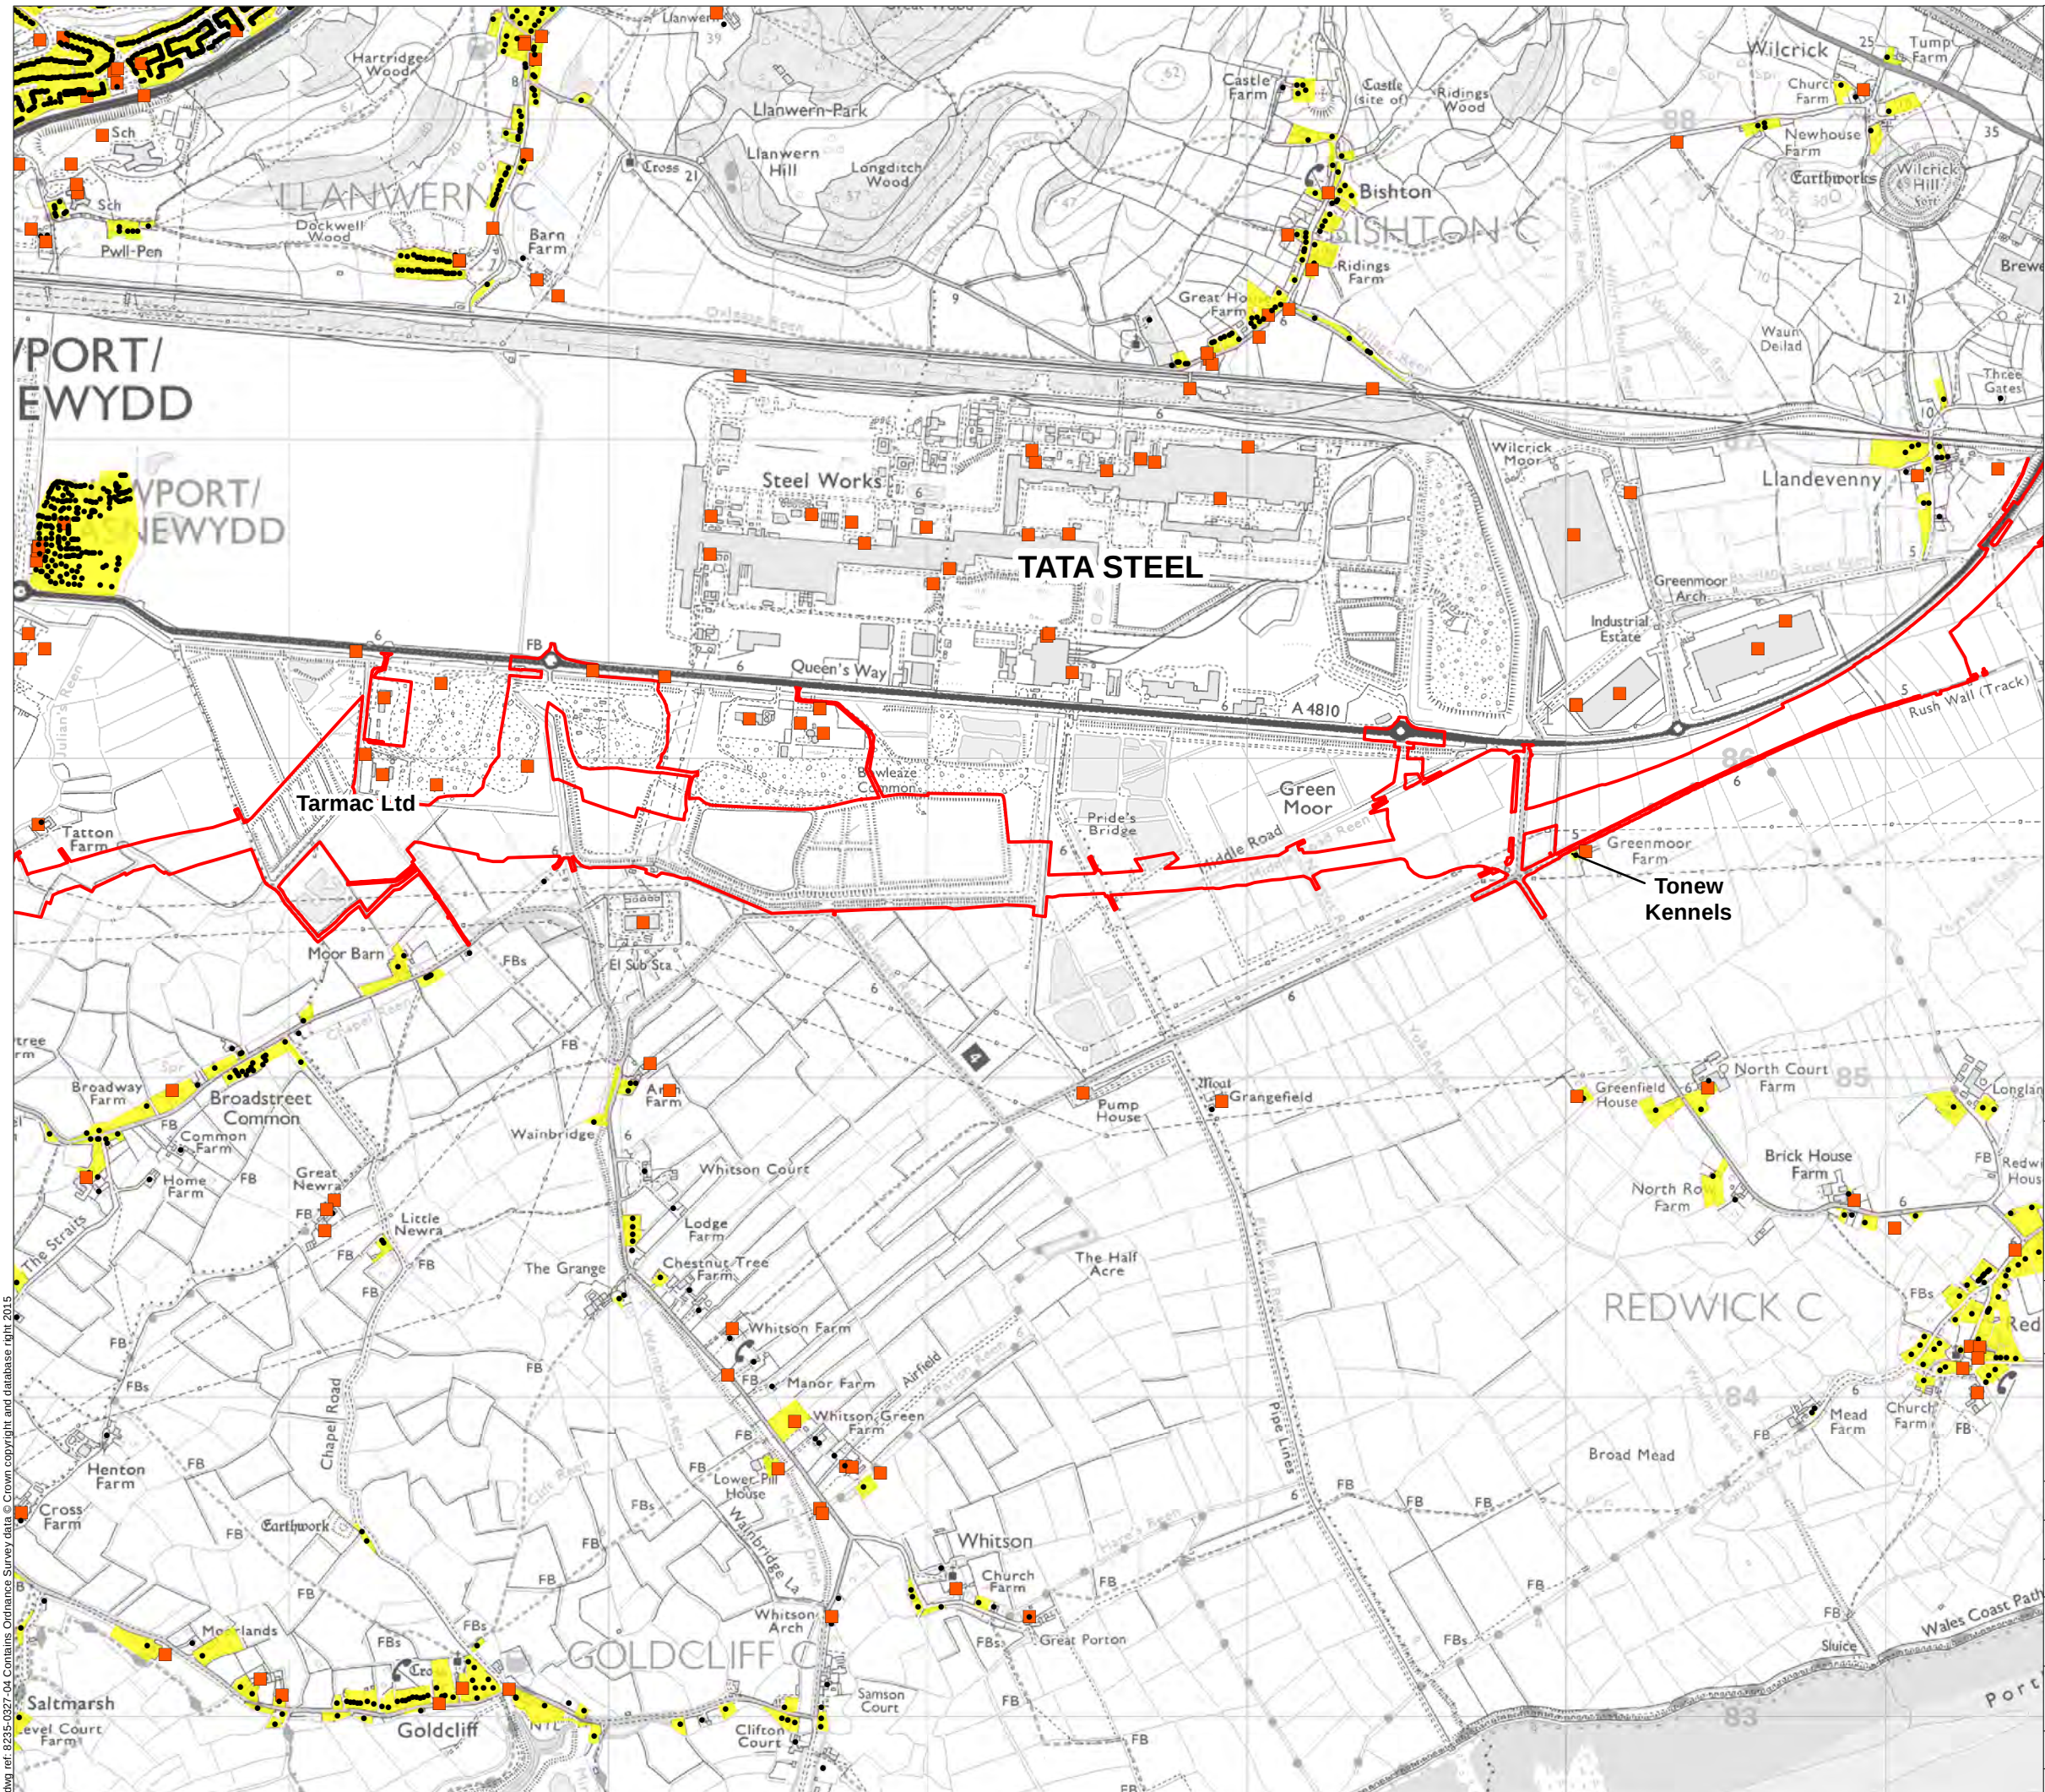

Legend

Limit of Permanent and Temporary Works for New Section of Motorway

Commercial properties

Residential properties

Residential (as area)



Llywodraeth Cymru
Welsh Government

Environmental Statement

Private Assets

Figure: 15.5d	Revision: -
Date: March 2016	Status: AT ISSUE
Drawn: CR	Checked: ES

Scale: A3 @ 1:20,000

0

330

660m

N



- Legend**
- Limit of Permanent and Temporary Works for New Section of Motorway
 - Commercial properties
 - Residential properties
 - Residential (as area)




Llywodraeth Cymru
Welsh Government

Environmental Statement

Private Assets

Figure: 15.5e	Revision: -
Date: March 2016	Status: AT ISSUE
Drawn: CR	Checked: ES

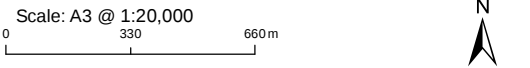



- Legend**
- Limit of Permanent and Temporary Works for New Section of Motorway
 - Commercial properties
 - Residential properties
 - Residential (as area)



Llywodraeth Cymru
Welsh Government

Environmental Statement

Private Assets

Figure: 15.5f

Revision: -

Date: March 2016

Status: AT ISSUE

Drawn: CR

Checked: ES

Scale: A3 @ 1:20,000
0 330 660m



© Crown copyright and database right 2016. Ordnance Survey 100021874. Welsh Government.
© Hawlfraint a hawliau cronfa ddata'r Goron 2016. Rhif Trwydded yr Arolwg Ordnans 100021874.

dwg ref: 8235-0329-04