


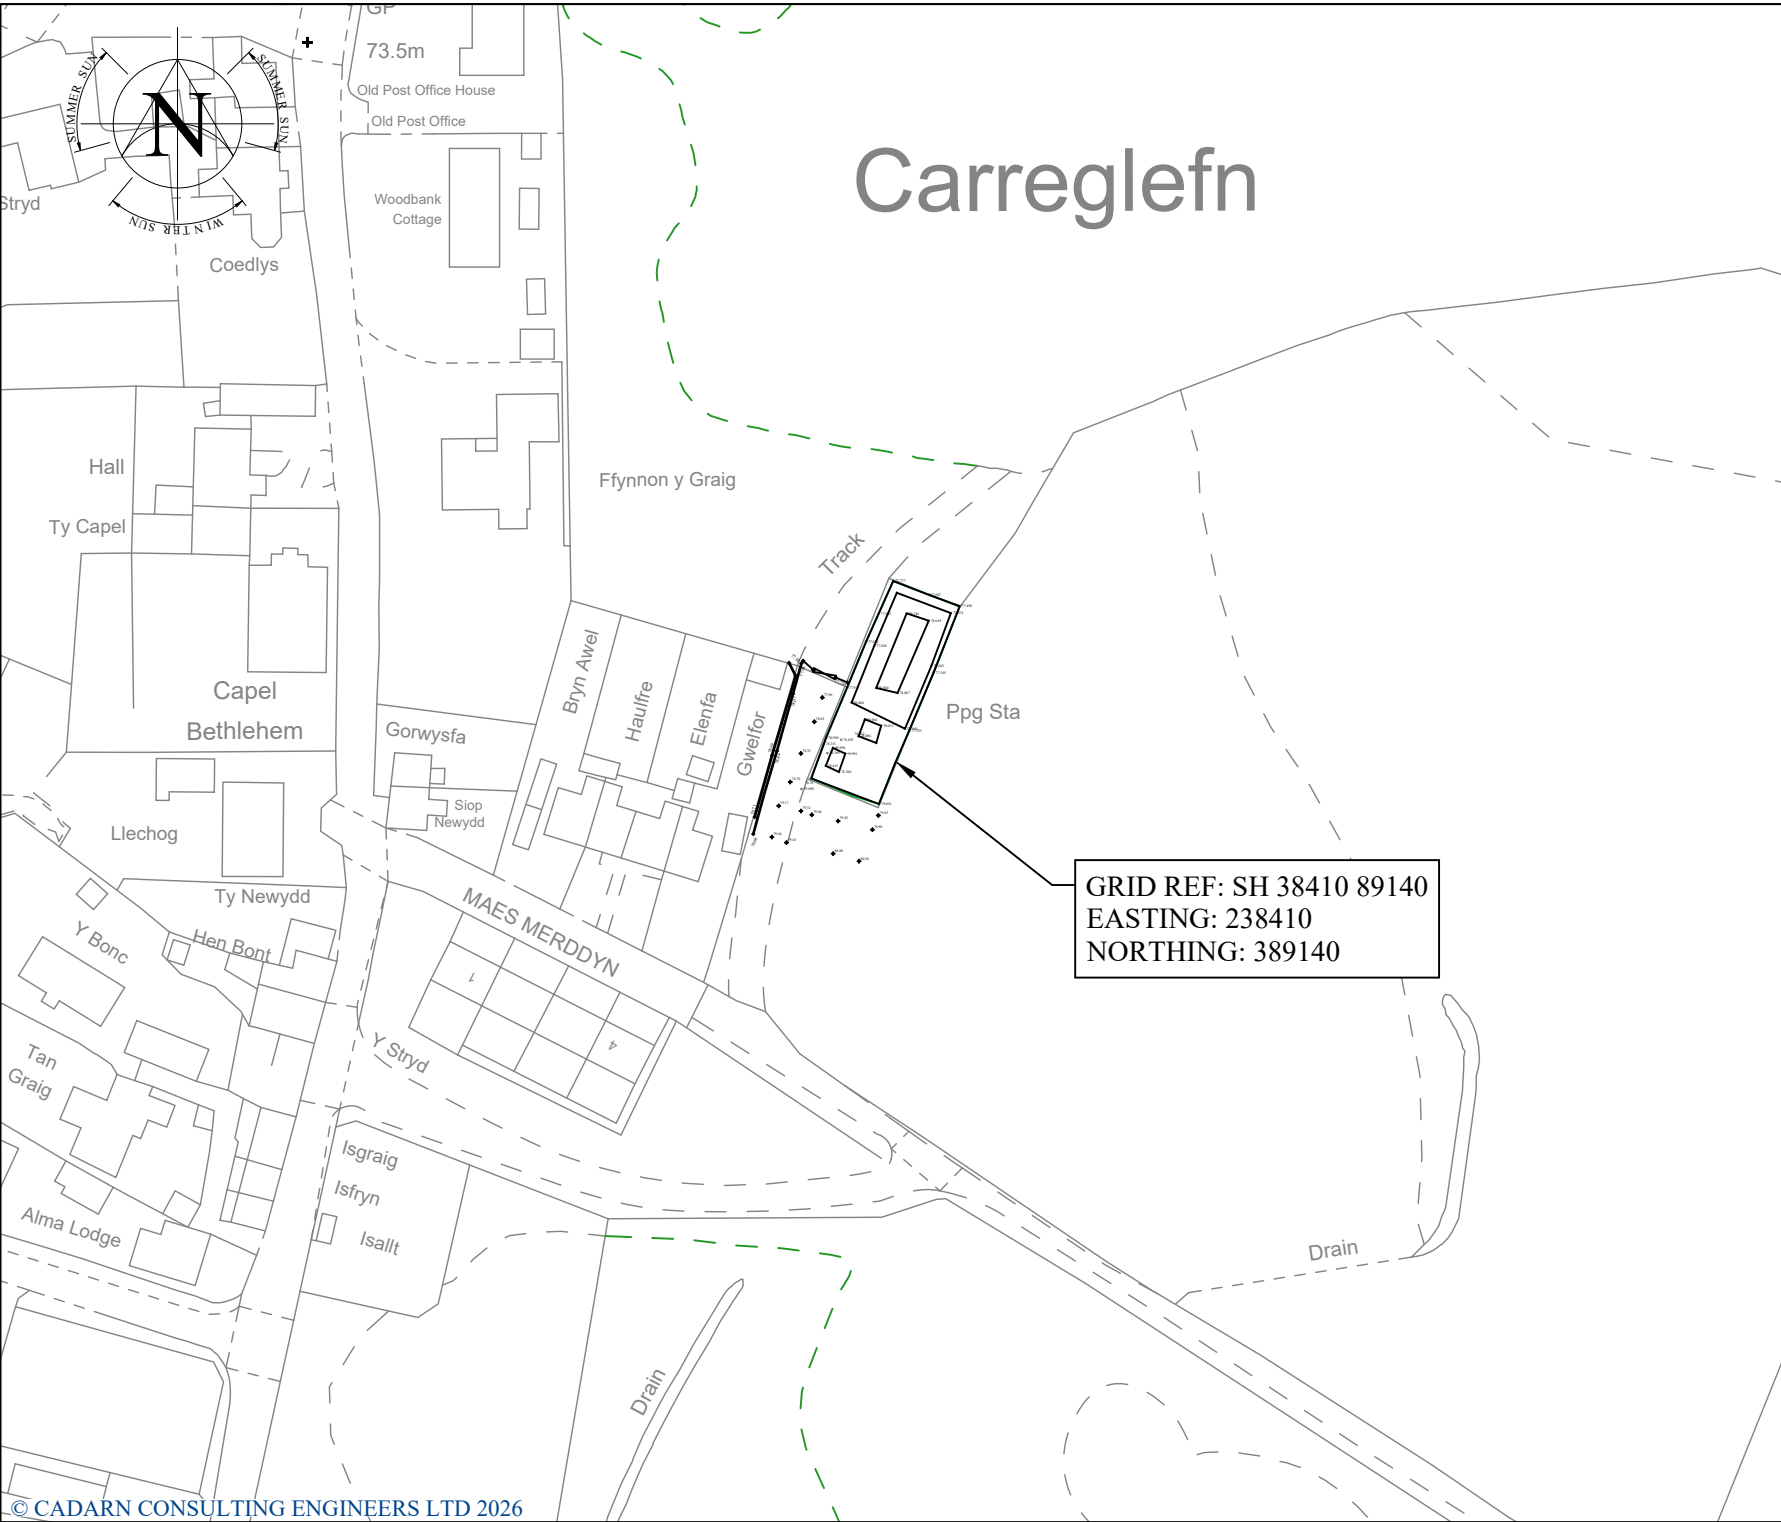

- NOTES**
- DO NOT SCALE FROM THIS DRAWING.
 - ALL LEVELS IN MILLIMETRES UNLESS NOTED OTHERWISE ON DRAWING.
 - ALL DIMENSIONS AND LEVELS TO BE CHECKED ON SITE PRIOR TO UNDERTAKING ANY WORKS, ORDERING MATERIALS OR FABRICATING ANY COMPONENTS
 - THIS DRAWING IS TO BE READ IN CONJUNCTION WITH ALL OTHER RELEVANT ENGINEER'S AND ARCHITECT'S DRAWINGS AND RELEVANT SPECIFICATION CLAUSES.
 - REPRODUCED FROM THE ORDNANCE SURVEY'S MAPS WITH THE PERMISSION OF THE CONTROLLER OF HIS MAJESTY'S STATIONARY OFFICE. CROWN COPYRIGHT. LICENCE NO. AC0000855691

KEY

DENOTES PROPOSED SITE BOUNDARY.

FOR TENDER

DZ	P02	19.05.26	TENDER ISSUE				
S2	P01	19.05.26	FIRST ISSUE				
SUITABILITY	REV	DATE	DESCRIPTION	Org	CMC4	Appr'd	Auth

PROJECT TITLE:
CARREGLEFN, TREATMENT PLANT, ANGLESEY

DRAWING TITLE:
SITE LOCATION PLAN

DRAWING No:
18026L-CCE-XX-XX-DR-C-0001

ORIGINATOR:	DATE:	SCALE @ A4:	SUITABILITY:	REVISION:
M.Jones	19.05.2026	1:1250	D2	P02

CADARN
CONSULTING ENGINEERS

Address: CADARN Consulting Engineers Ltd,
Suite B,
Anglesey Business Centre,
Bryn Cefni,
Llangefni,
LL77 7XA

E-mail: Admin@cadarnconsulting.co.uk

Tel: 01407 730912