


Scale Bar (1:1,250)

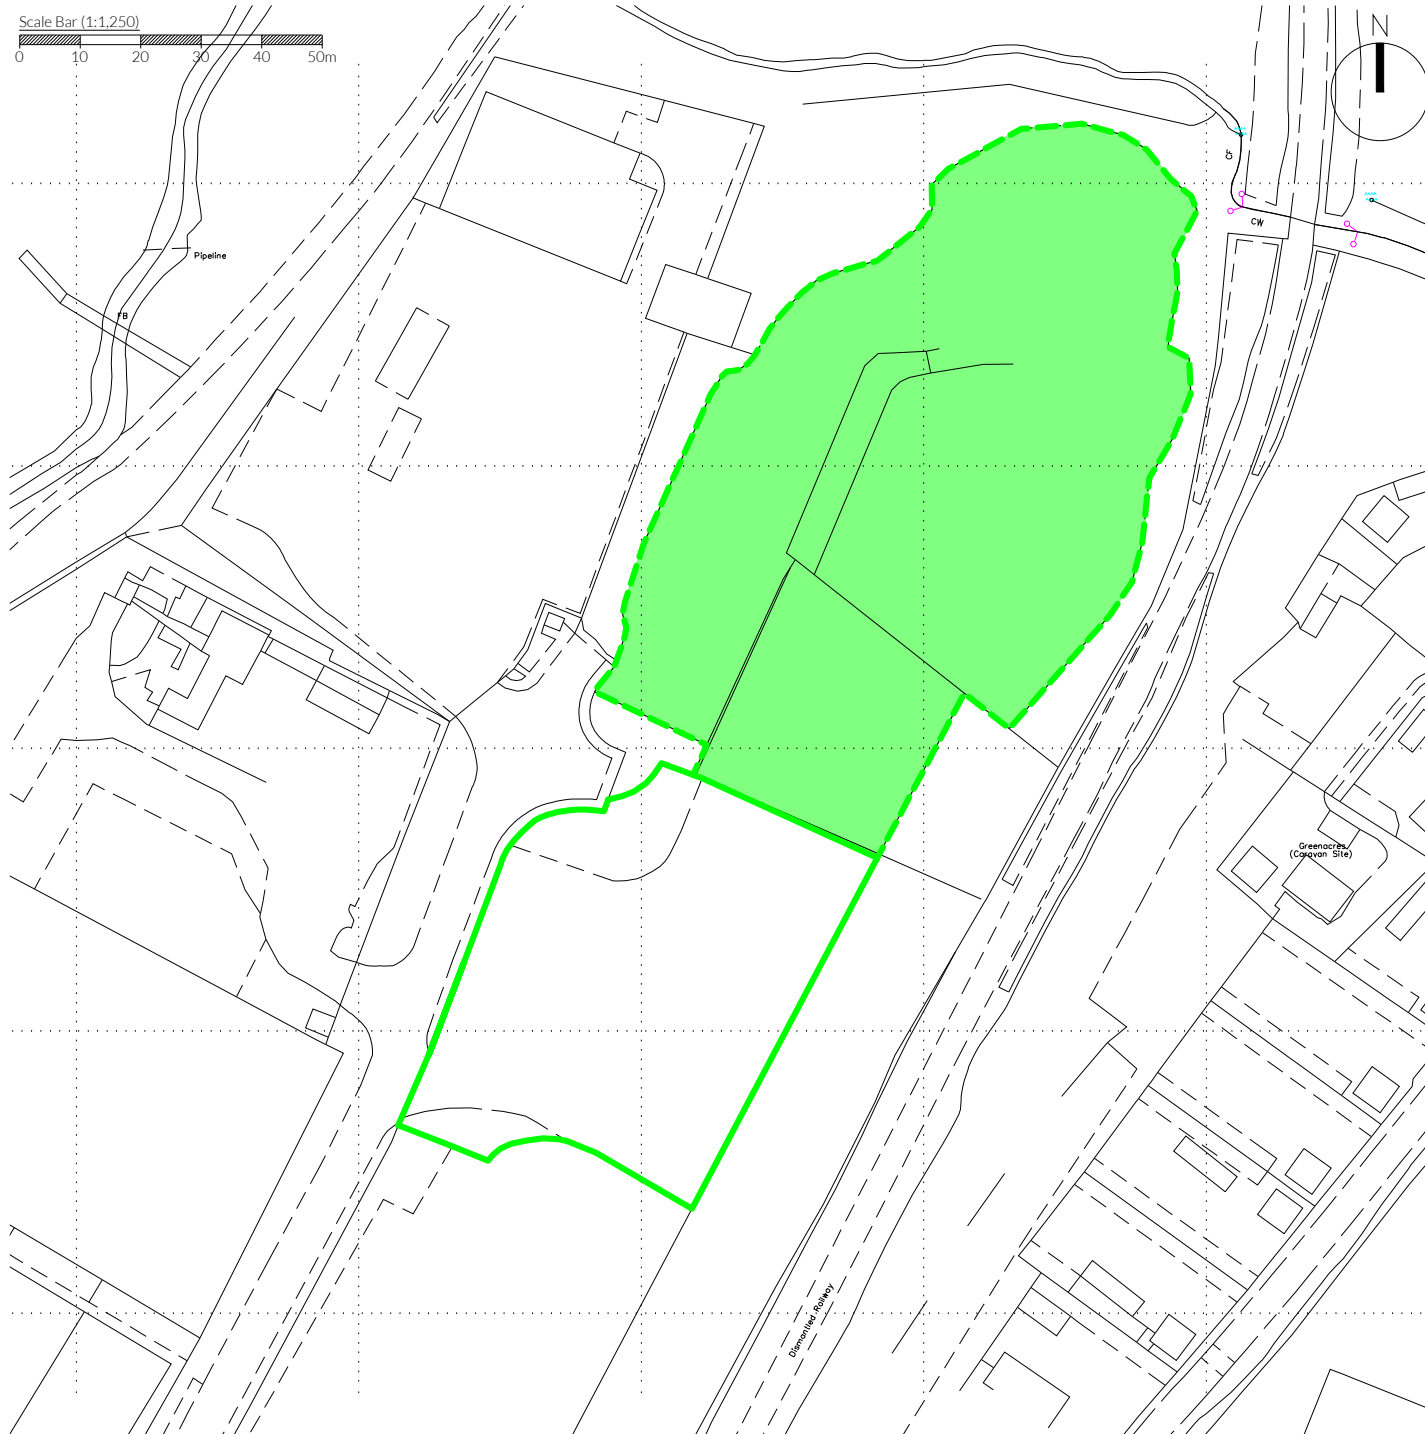

NOTES

Drawing for indication only. Reproduced with the permission of the controller of H.M.S.O. © Crown Copyright and database rights 2025. OS AS0000813445. This drawing is copyright and property of Oaktree Environmental Ltd.

REVISION HISTORY

Rev:	Date:	Init:	Description:
-	05.01.26	CP	Initial drawing

KEY:

-  Existing permit boundary
-  Proposed extension area

TITLE:

EXISTING & PROPOSED PERMIT BOUNDARY PLAN

CLIENT:

ML Hughes Plant Hire Ltd

PROJECT/SITE:

Llandygai Transfer Station, Plots 29 & 30,
Llandygai Industrial Estate, Bangor LL57 4YH

SCALE @ A4:

1:1,250

CLIENT NO:

3307

JOB NO:

003

DRAWING NO:

LIE-3307-02A

REV:

-

STATUS:

Issued

DATE:

05.01.26

DRAWN:

CP

CHECKED:

--

