


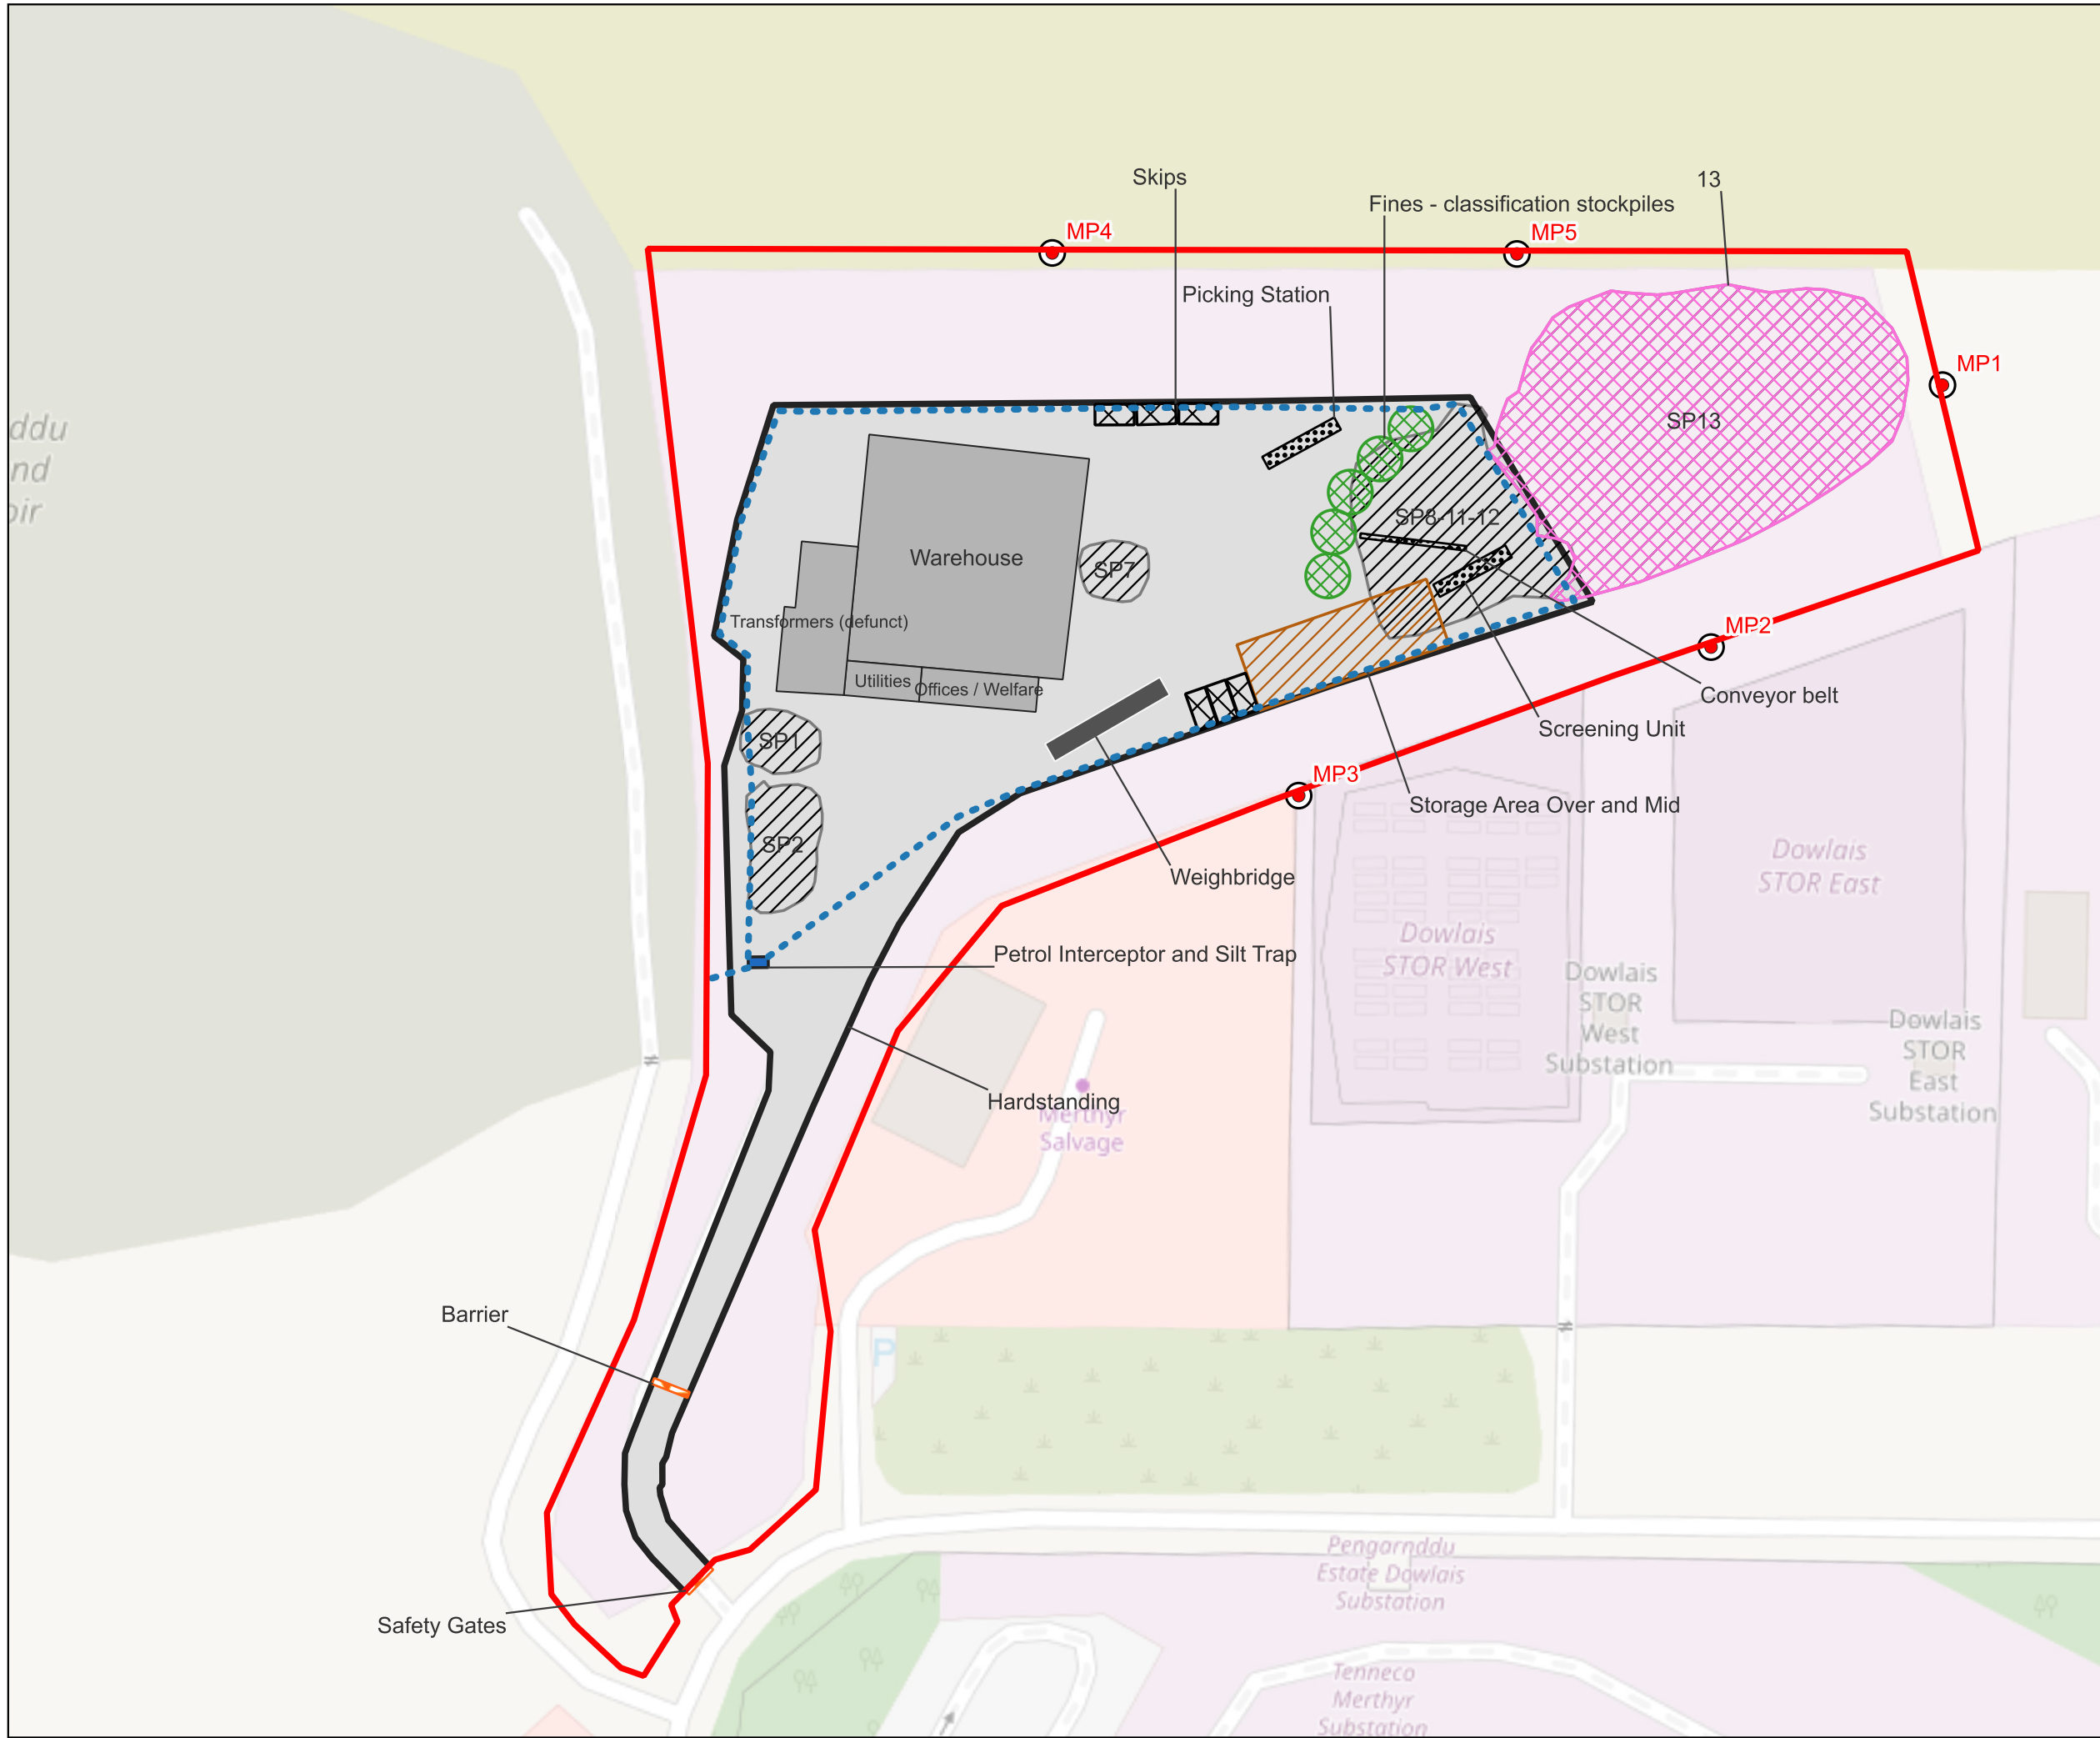

**Penganddu Industrial Estate
CF48 2TA = Merthyr Tydfil**

Mobile Permit Deployment

Site Layout

Legend

- Site Boundary (fully fenced)
- Hardstanding with concrete lip
- Warehouse / office
- Weighbridge
- Barrier & safety gates
- Stockpile 13
- Mobile plant: screening unit, Conveyor , picking station
- Fine Stockpiles
- Skips
- Storage for Mid and Oversize
- Quarantine Area for Hazardous Waste
- Drains
- Silt trap and Interceptor
- Monitoring points
- Current non-hazardous waste stockpiles (to be cleared before deployment)



Drawing:
Jan De Vos

Project Manager:
Jan De Vos

Date: 24/6/2026

Refnr: HDR_MT_MobDep_B1.Draw



1:1,000


SENSITIVE RECEPTORS

- B** Surface Watercourse
- C** Surface Watercourse
- D** Surface Watercourse
- E** Reclamation Specialists South Wales
- F** Reservoir (covered)
- G** Abba
- H** St Merryn
- I** New Tredgar Skip Hire
- J** Residential property
- K** Poundstretcher
- L** Carpetright
- M** Trade Price Sofas Wales
- N** ASDA Petrol
- O** ASDA Superstore
- P** Electricity Substation
- Q** Lidl Supermarket
- R** Reclaimed Stone
- S** Heads of the Valley Salvage
- T** CEMEX Merthyr Tydfil Concrete Plant
- U** Reservoir (open)
- V** Valley heights filling station
- W** Residential properties
- X** Residential properties
- Y** Pantysgallog Primary School
- Z** Comfort Zone Merthys
- BA** Blean Carno Farm
- BB** Nant Carno
- BC** Cwm Taf Fechan Woodlands (SSSI)
- BD** Jepsons Rond
- BE** Heads of the Velleys Roads


Key



Site

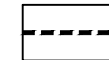

1000m & 3000m Buffer Zone

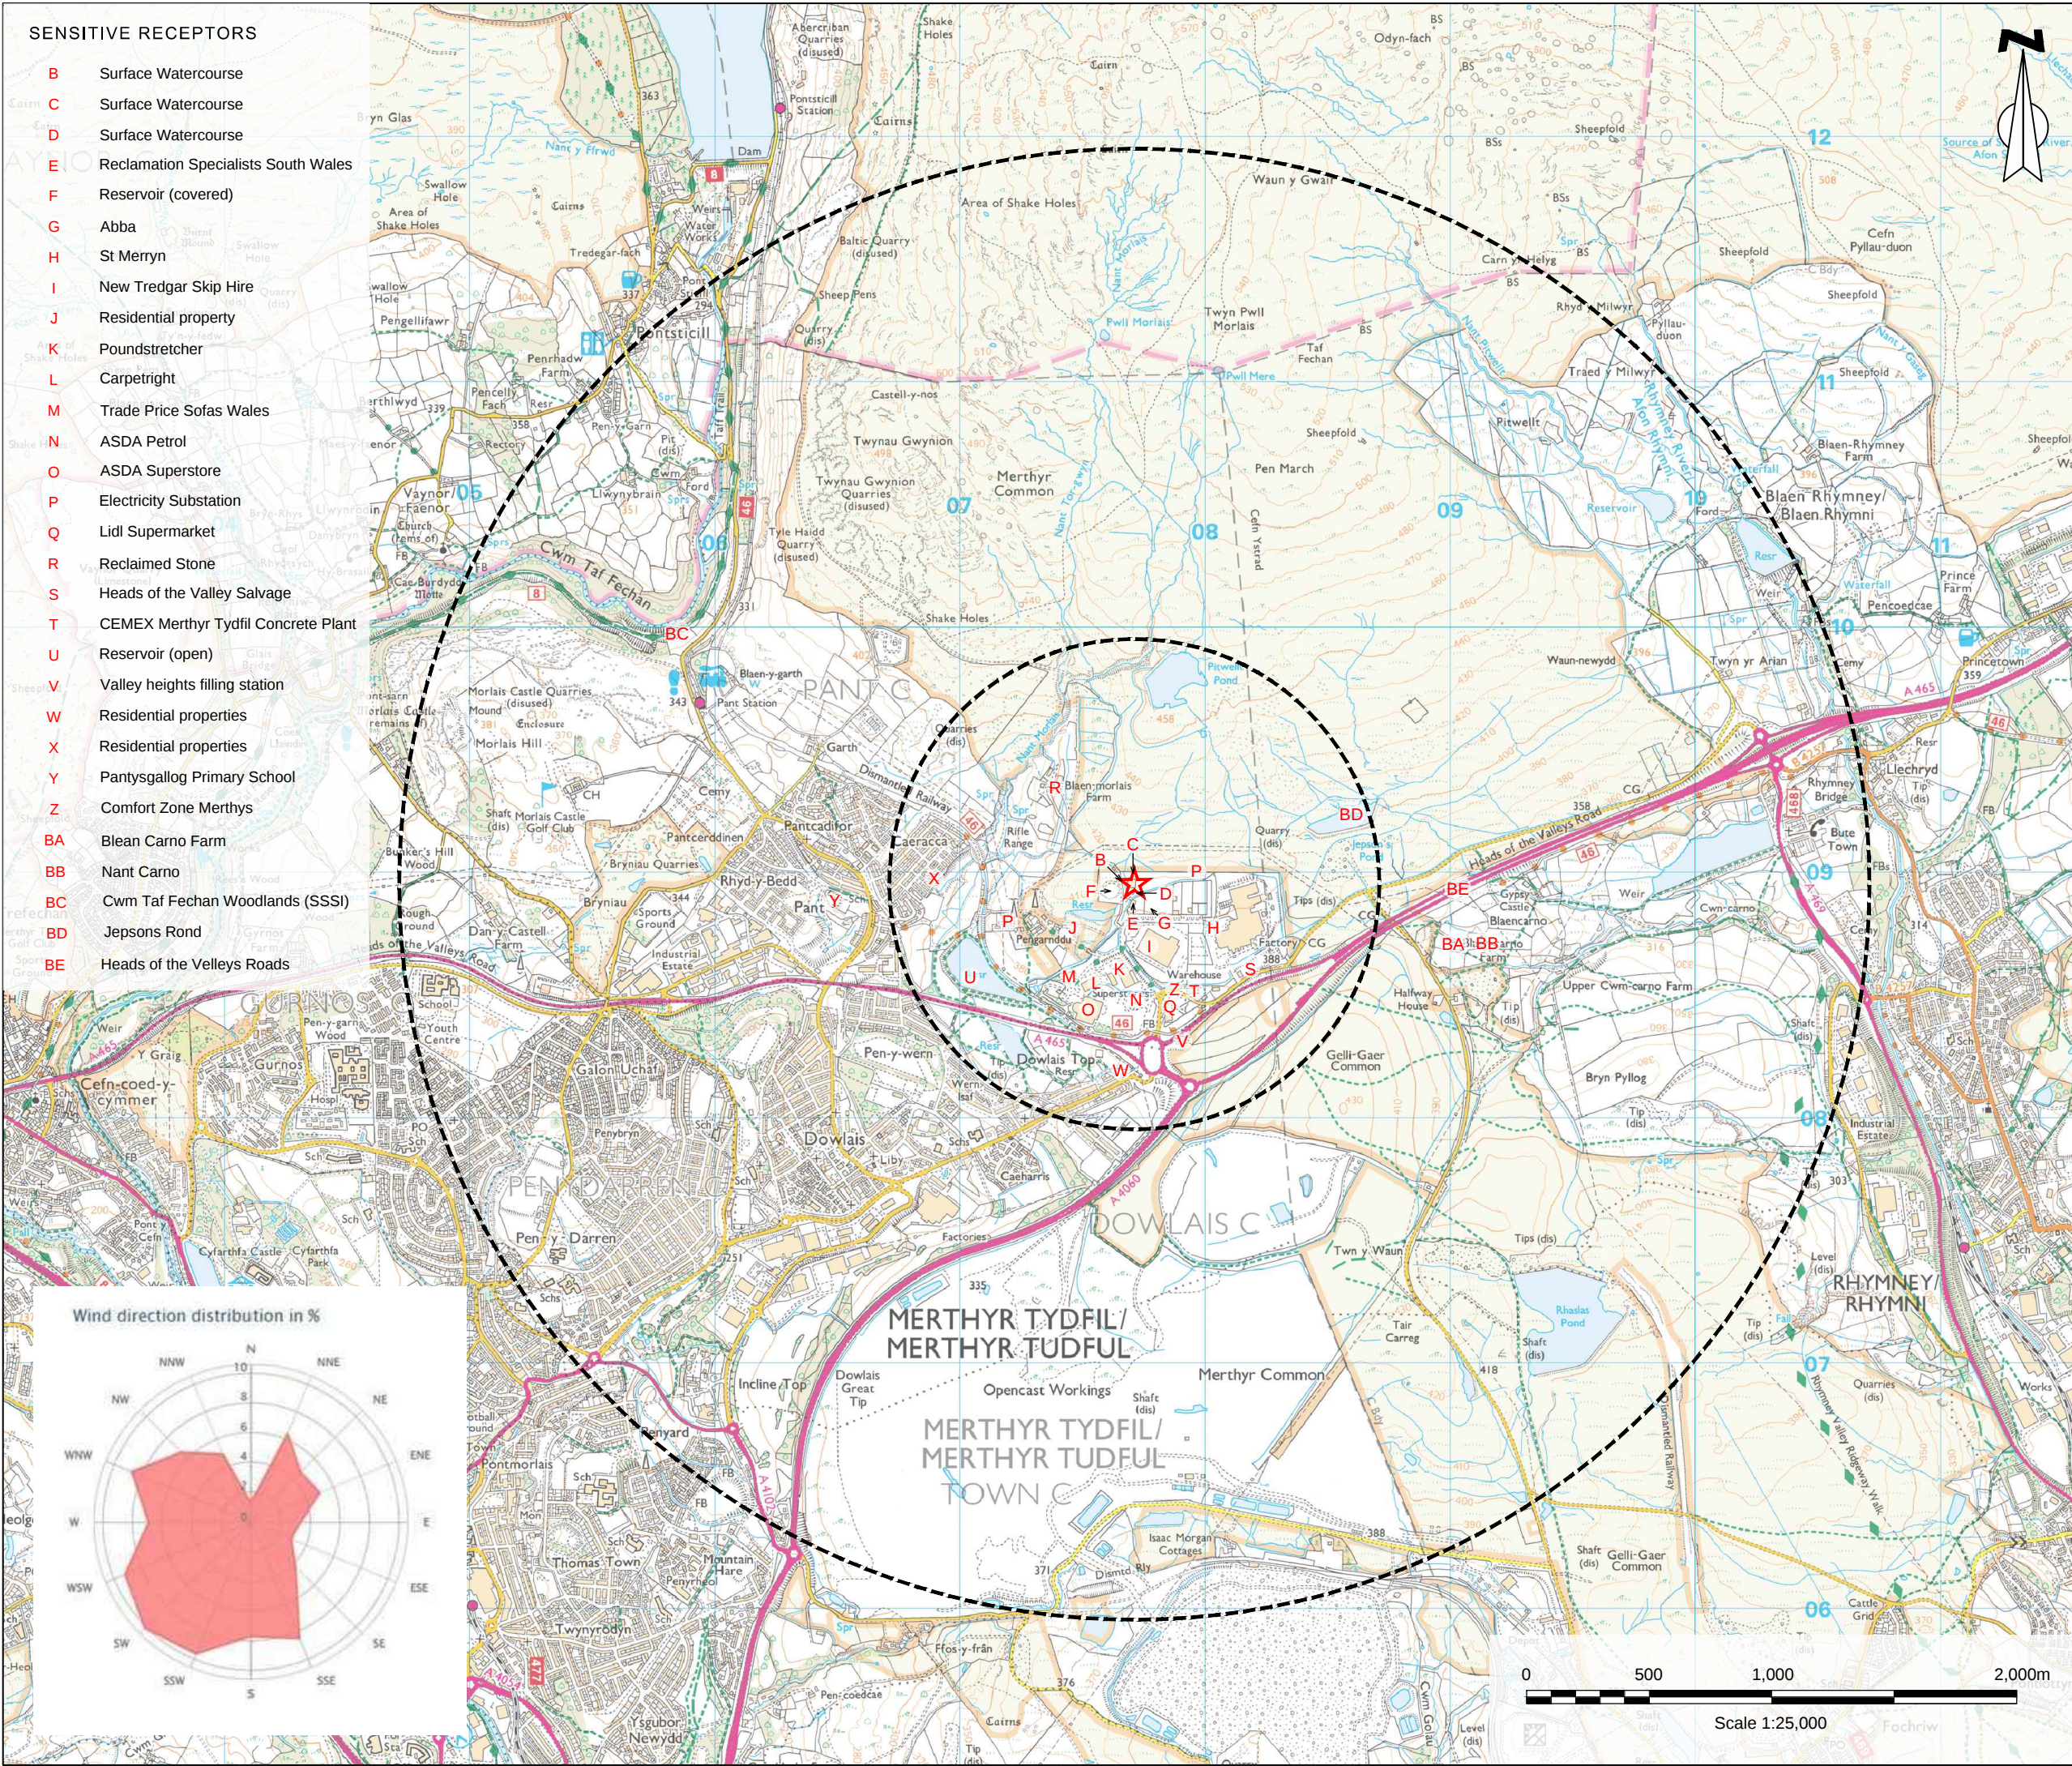

Samuel House, 5 Fox Valley Way, Stocksbridge, Sheffield, S36 2AA

CLIENT:
Hampshire Demolition and Recycling Limited

SCALE:
1:25,000@A3

PROJECT REF:
CRM.0127.001

DRAWN:
MG

CHECKED:
RC

DATE:
July 2019

PROJECT:
Penganddu Industrial Estate

TITLE:
Sensitive Receptor Plan

DRAWING NO:
CRM.0127.001.PE.D.003

Wind direction distribution in %

