


NOTES

1. Timber Welsh Larch
2. Finish rough sawn
3. Deck boards grooved
4. Hand rail PAR with pencil round edges
5. Deck screws stainless steel
6. Studs and nuts galvanised
7. Coach screws galvanised
8. Column minimum penetration 500mm
9. Column retention by rapid setting concrete

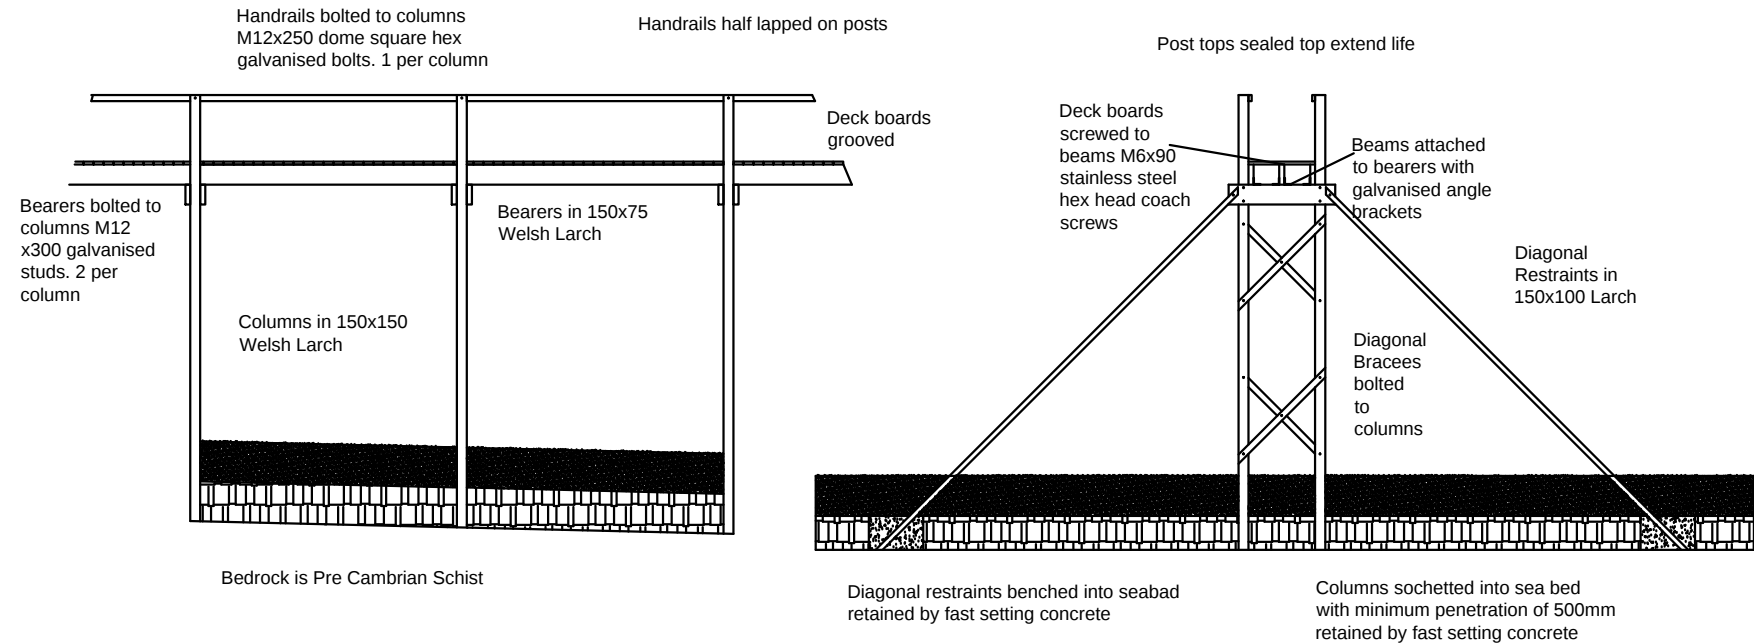

Rev	Revision details	Chkd	Appd	Date
Drawn:	JB			For approval
Design:	DGB/PG			For tender
Chkd:	PG			For construction
Appd:	NA			As constructed
Date:				Other
File ref:				

Donbass Limited



Client

Mrs Jewson

Project Name

**Replacment walkway
at Ynys y Big**

Drawing Title

Construction details 1

Original Drawing Size : A1

Scale : **NTS** Dimensions : mm

Drawing No 3334.2

Rev 1