


NOTES


1. Timber Welsh Larch
2. Finish rough sawn
3. Deck boards grooved
4. Hand rail PAR with pencil round edges
5. Deck screws stainless steel
6. Studs and nuts galvanised
7. Coach screws galvanised
8. Column minimum penetration 500mm
9. Column retention by rapid setting concrete

Location details

1. The middle of the structure is at 256474, 372939
2. Alternative N53:14:03 W4:09:07
3. The structure extends North West for 50m and South East for 50m from this central position
4. The footprint of the project extends 8m away from this centre line in both directions
5. The precise location is shown on the Topographical survey supplied separately to this drawing

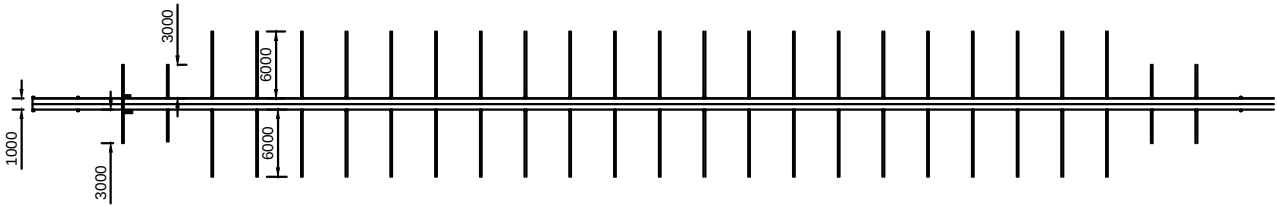


Plan view

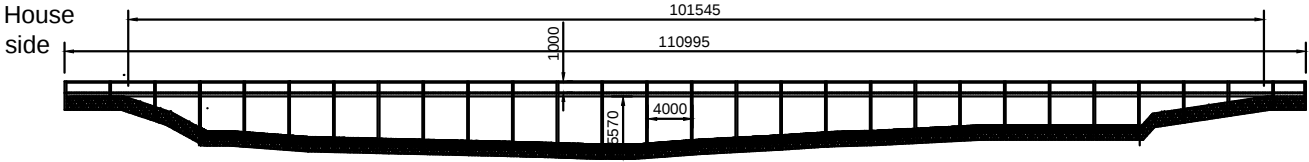

Original
soffit
level
4.540
AOD

New
soffit
level
4.540
AOD

Elevation looking North East along
channel

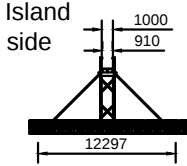

Typical Sectional view

Rev	Revision details	Chkd	Appd	Date
Drawn:	JB			For approval
Design:	DGB/PG			For tender
Chkd:	PG			For construction
Appd:	NA			As constructed
Date:				Other
File ref:				
Donbass Limited				
Client				
Mrs Jewson				
Project Name				
Replacment walkway at Ynys y Big				
Drawing Title				
General Arrangement				
Original Drawing Size : A1				
Scale : NTS		Dimensions : mm		
Drawing No 3334.1				Rev 1