



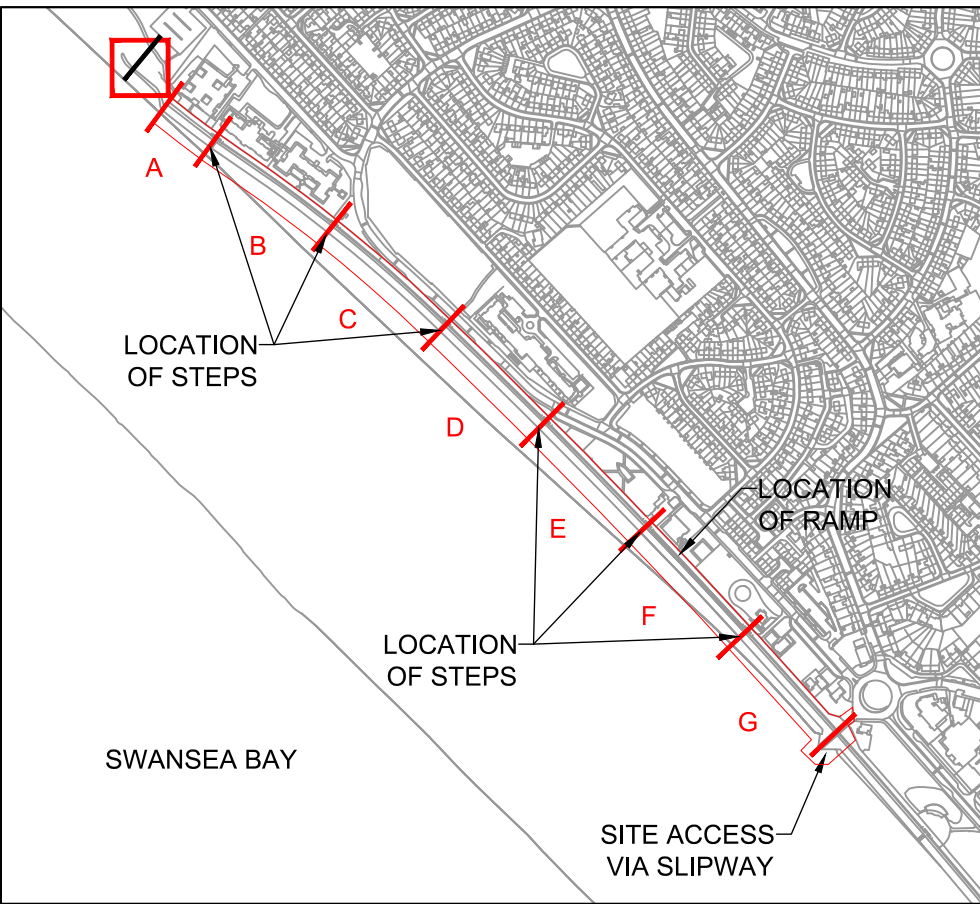


LOCATION PLAN
NTS

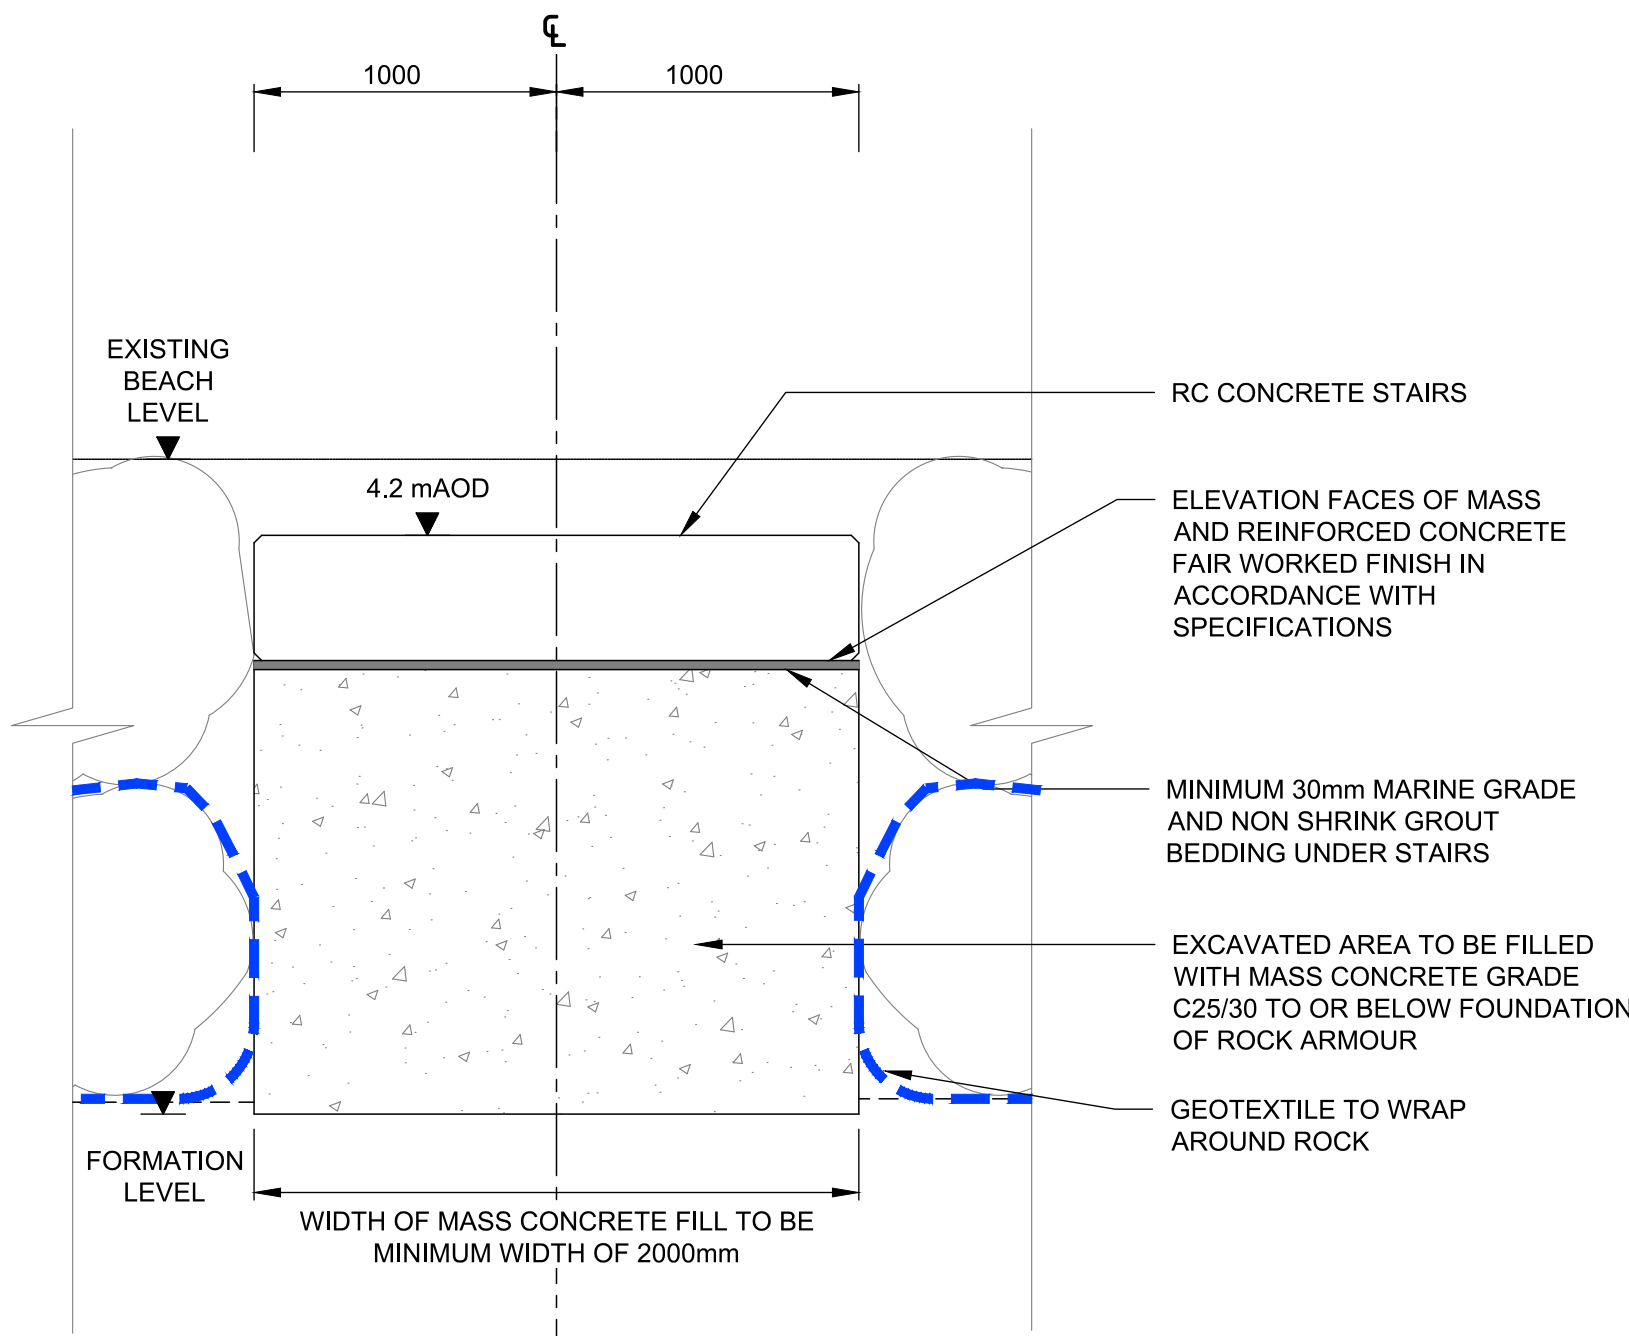


TYPICAL SECTION B-B
SCALE 1 : 25

Setting Out Point Table		
SOP	Approx. Level (mAOD)	Description
SOP3	4.61	Set 2m off from inside of last step
SOP4	4.61	Set 2m off from inside of last step
SOP5	4.57	Set 2m off from inside of last step
SOP6	4.56	Set 2m off from inside of last step
SOP7	4.56	Set 2m off from inside of last step

CARE TO BE TAKEN TO MINIMISE VOIDS IN
ROCK ARMOUR ADJACENT TO STEPS
(SEE AJQ-JBA-00-00-DR-C-2002 FOR DETAILS)

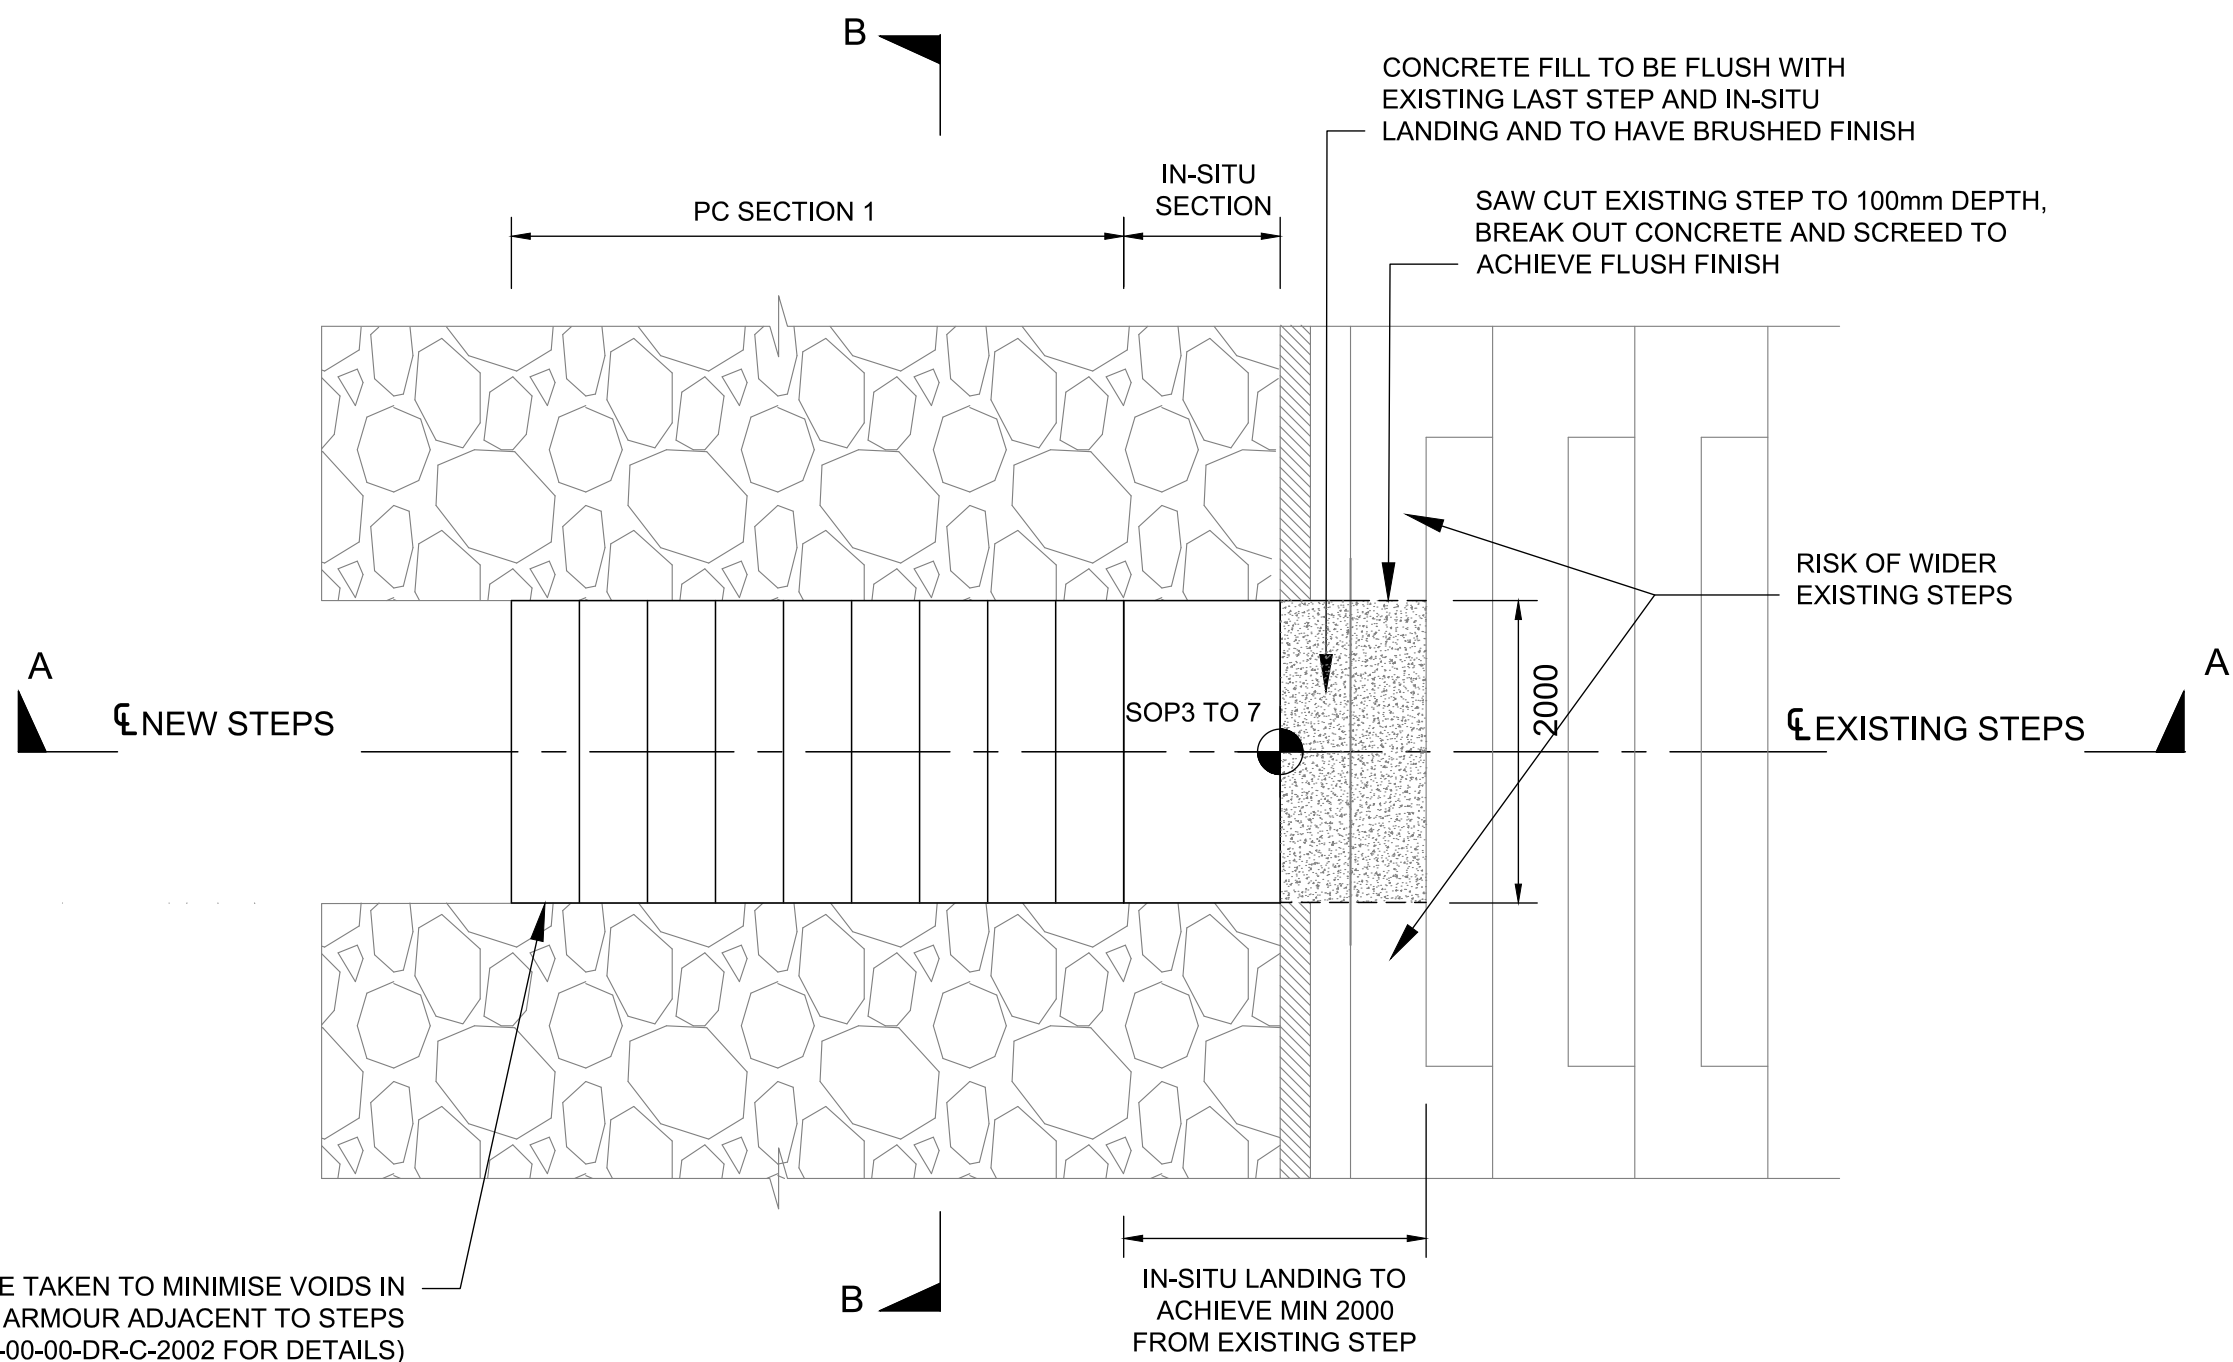

TYPICAL PLAN
SCALE 1 : 50

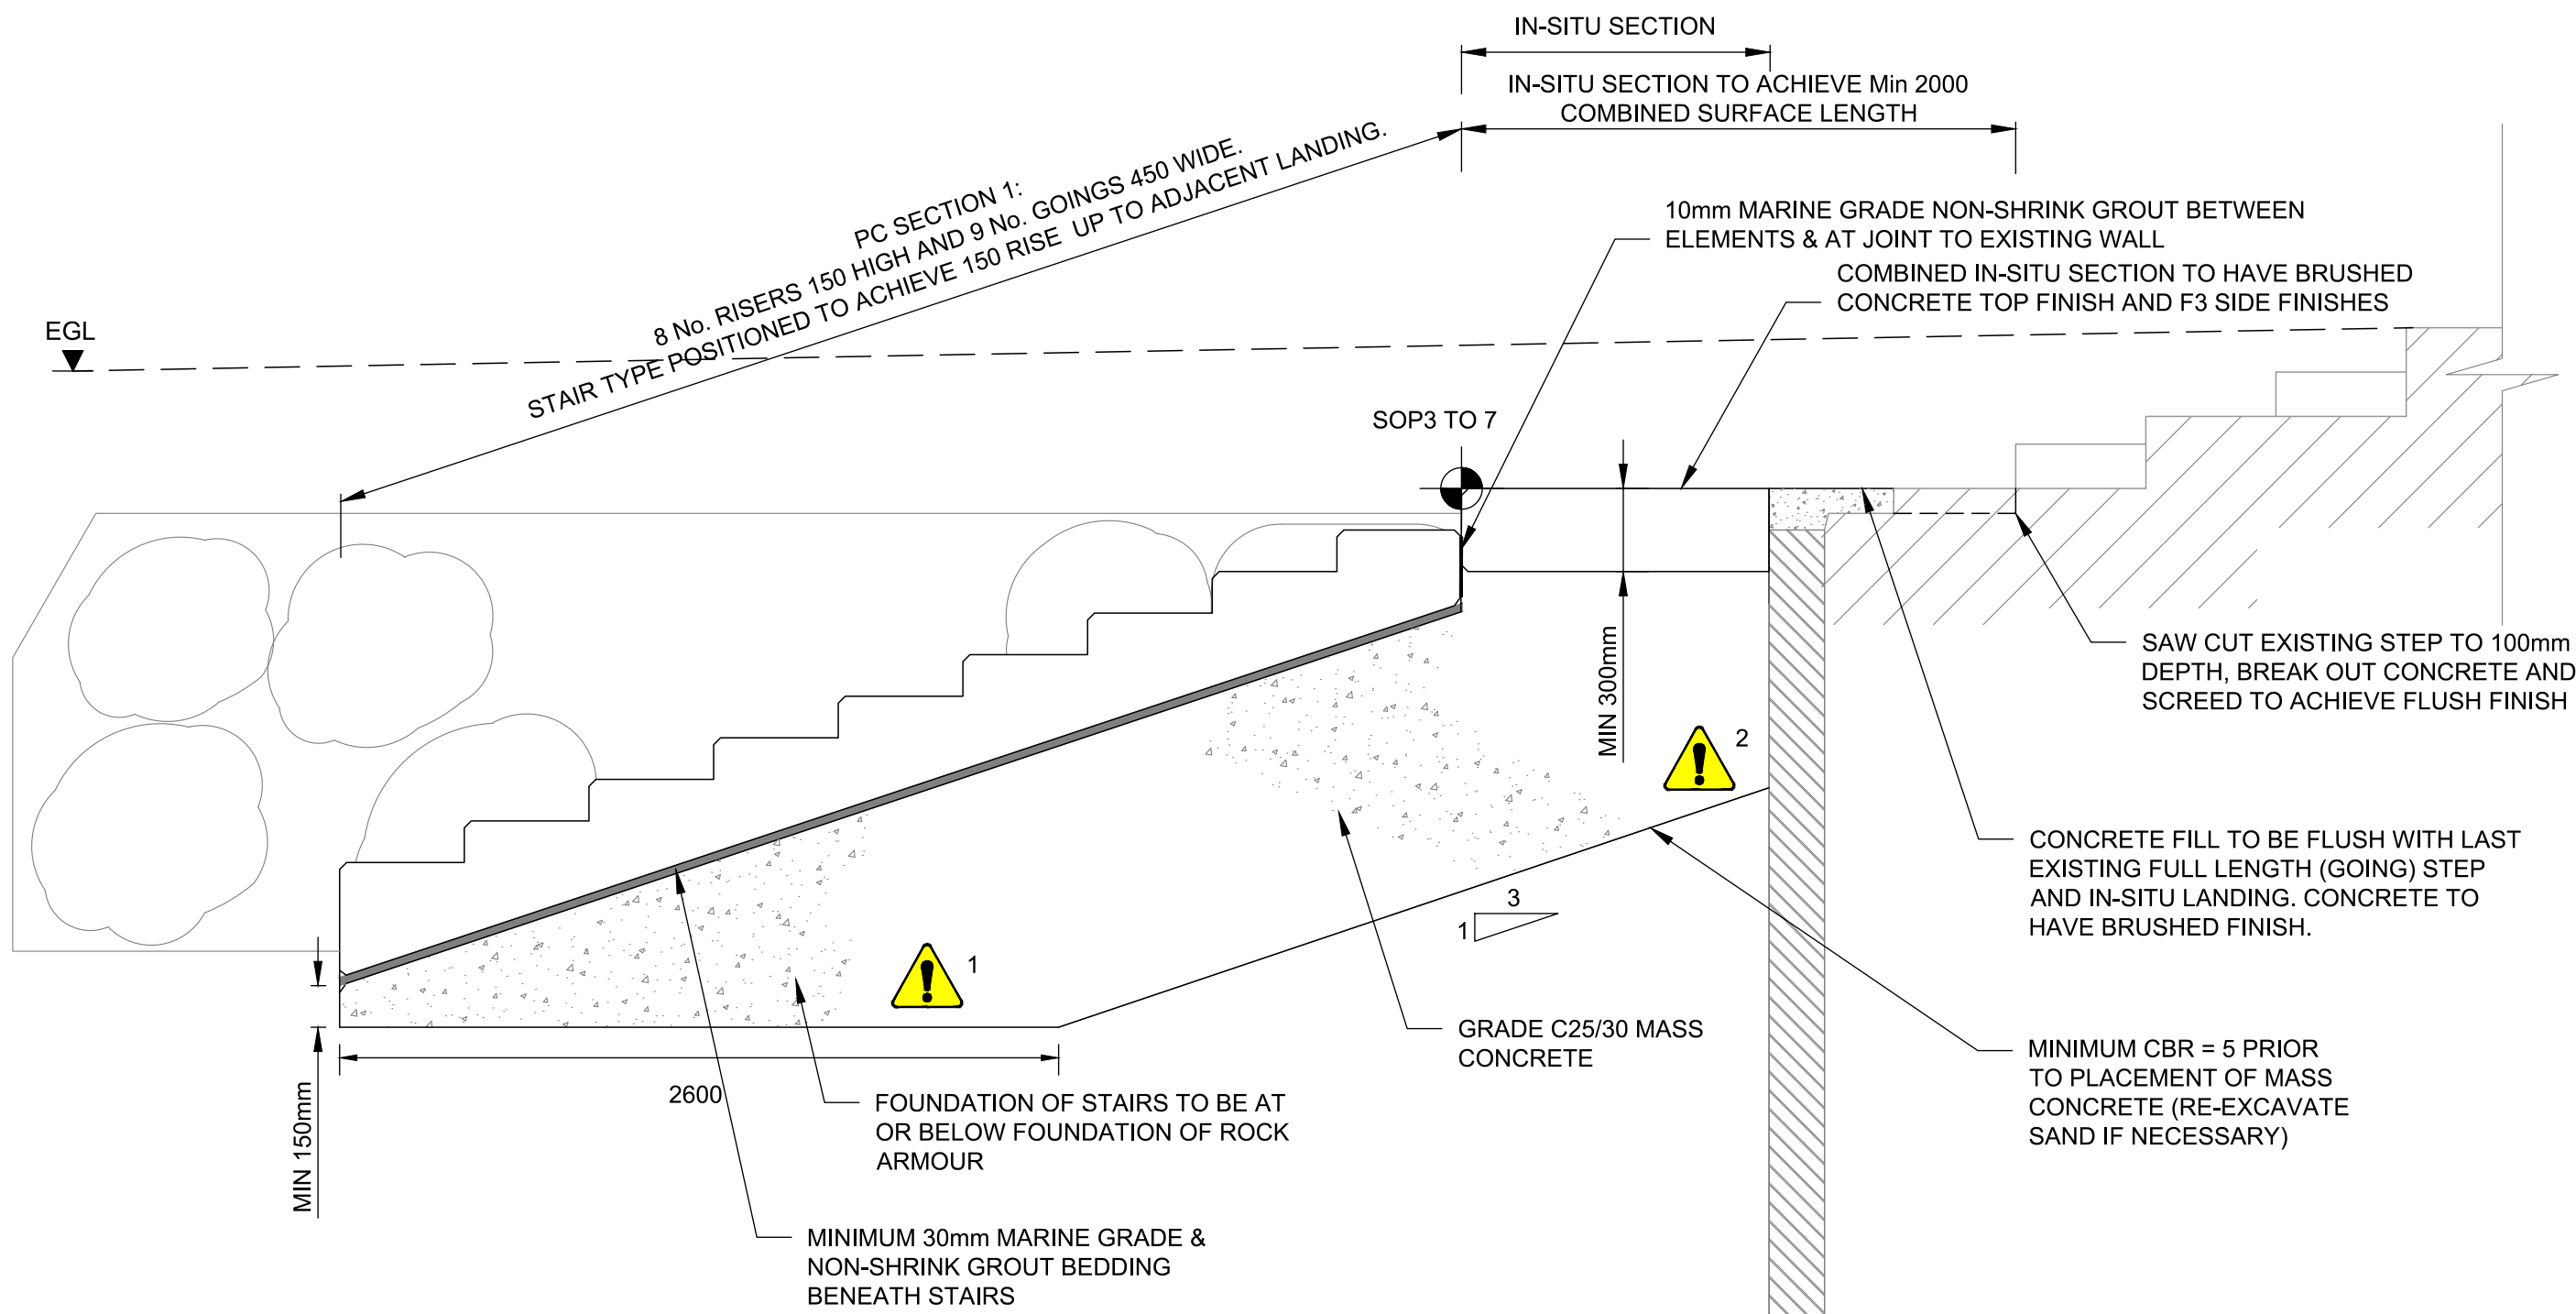

TYPICAL SECTION A-A
SCALE 1 : 25

• Excavation of existing revetment and cliff	• Working on public amenity beach and public open space	• Pollution hazards associated with working near the sea
• Working in tidal environment	• Working adjacent to public right of way	• Risk of damage to flora and fauna
• Working in an exposed coastal environment	• Unauthorised site access	
• Movement of plant in and around the sea		
• Unknown condition and structural capacity of existing revetment and access points		

Construction Risks	Public Risks	Environmental Risks
In addition to the hazards/risks normally associated with the types of work detailed on this drawing take note of the above. It is assumed that all works detailed on this drawing will be carried out by a competent contractor working, where appropriate, to an appropriate method statement.		

SAFETY, HEALTH AND ENVIRONMENTAL INFORMATION BOX		
--	--	--

- Drawing Notes**
- All dimensions shown are in millimetres unless otherwise stated and levels are in metres to Ordnance Datum.
 - Do not scale from this drawing. All dimensions must be checked/verified on site.
 - All works on the coast will be carried out with care to minimise the risk of pollution adhering to Pollution Prevention Guidelines.
 - See AJQ-JBA-00-00-DR-C-0003 for Drawing Notes.
 - All existing levels quoted on the drawings are from the time of survey. Levels and setting out should be checked by the site engineer to ensure their relevance at the time of construction.
 - All materials and workmanship shall be as defined in the specification unless noted otherwise on drawings.
 - All concrete shall be grade C40/50 unless noted otherwise.

Key	
1	Setting out point
2	Hazard associated to ground seepage during excavation of sand material
3	Care to be taken when excavating in front of sheet pile

Comments						
Rev.:	Date	Drawn	Designed	Checked	Approved	
Comments						
Rev.:	Date	Drawn	Designed	Checked	Approved	
Comments						
Rev.:	Date	Drawn	Designed	Checked	Approved	
Comments						
Rev.:	Date	Drawn	Designed	Checked	Approved	
P03	Minor adjustments					
Rev.:	Date	03/09/18	Drawn	RG	Designed	AF
				Checked	AD	Approved
						GK
P02	Minor amendments					
Rev.:	Date	05/07/18	Drawn	NF	Designed	AF
				Checked	AD	Approved
						GK
Client Approval						
A - Approved						
B - Approved with Revisions						
C - Do Not Use						
Purpose of Issue Information						Status
						S1

35 Perrymount Road
HAYWARDS HEATH
West Sussex
RH16 3BW
United Kingdom

www.jbaconsulting.com
t +44 (0)1444 473652
f +44 (0)845 8627772
e info@jbaconsulting.com

Offices at: Colleshill, Doncaster, Dublin, Edinburgh, Exeter, Haywards Heath, Limerick, Newcastle upon Tyne, Newport, Saltair, Skipton, Tardcaster, Thirsk, Wallingford and Warrington

ABERAVON PROMENADE DETAILED DESIGN AND BUSINESS CASE

TYPICAL PLAN AND STAIR SECTION PROFILE 2 FOR HIGH BEACH LEVELS

for



This document is the property of Jeremy Benn Associates Ltd. It shall not be reproduced in whole or in part, nor disclosed to a third party, without the permission of Jeremy Benn Associates Ltd.		
Scale:	Drawn: R. Groves	28/06/18
	Designed: A. Fyffe	28/06/18
	Checked: A. Dane	28/06/18
	Approved: G. Kenn	28/06/18
As Shown @ A1		
Digital File Name: AJQ-JBA-00-00-DR-C-3002-Plan and Stair section		
Drawing Number: AJQ-JBA-00-00-DR-C-3002		Revision P03