




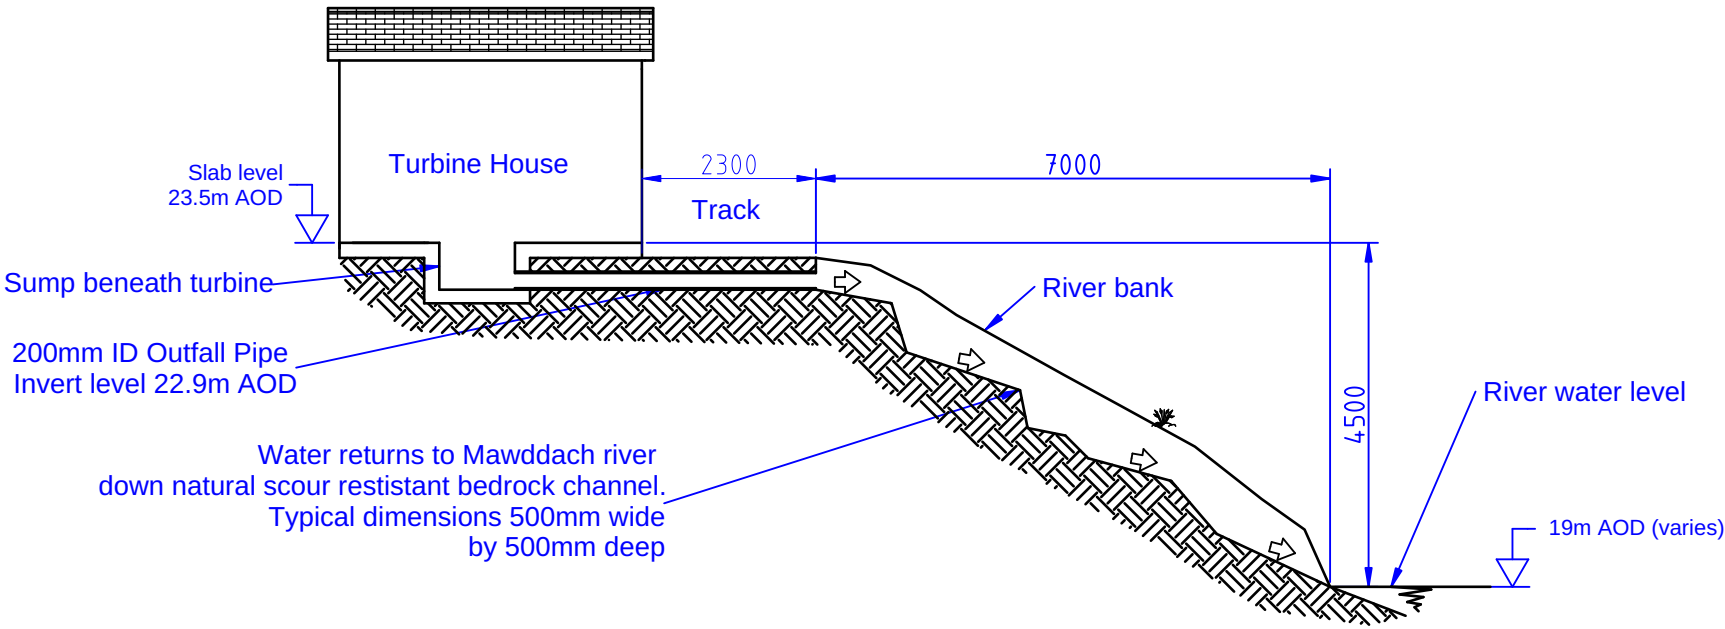

Section through outfall

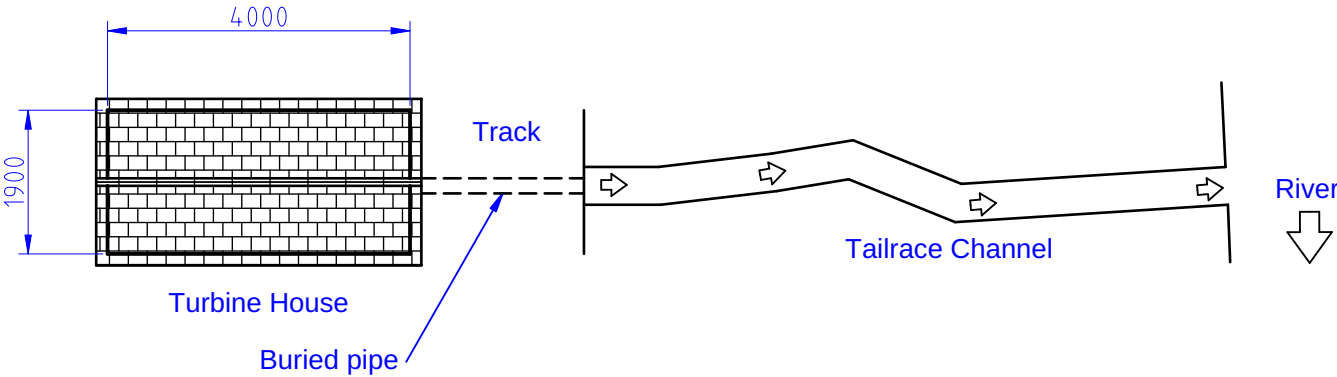

Plan View

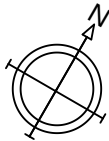

NB HYDRO SERVICES	Project					
	Bryn Cemlyn Micro Hydro Scheme					
	Drawing Title					
	Outfall General Arrangement					
	Drawing Number					
	BNC/TH02	Page	1 of 1	Scale	A	08/2026
				1:100@A3	Rev	Date
						First Issue
						Description