


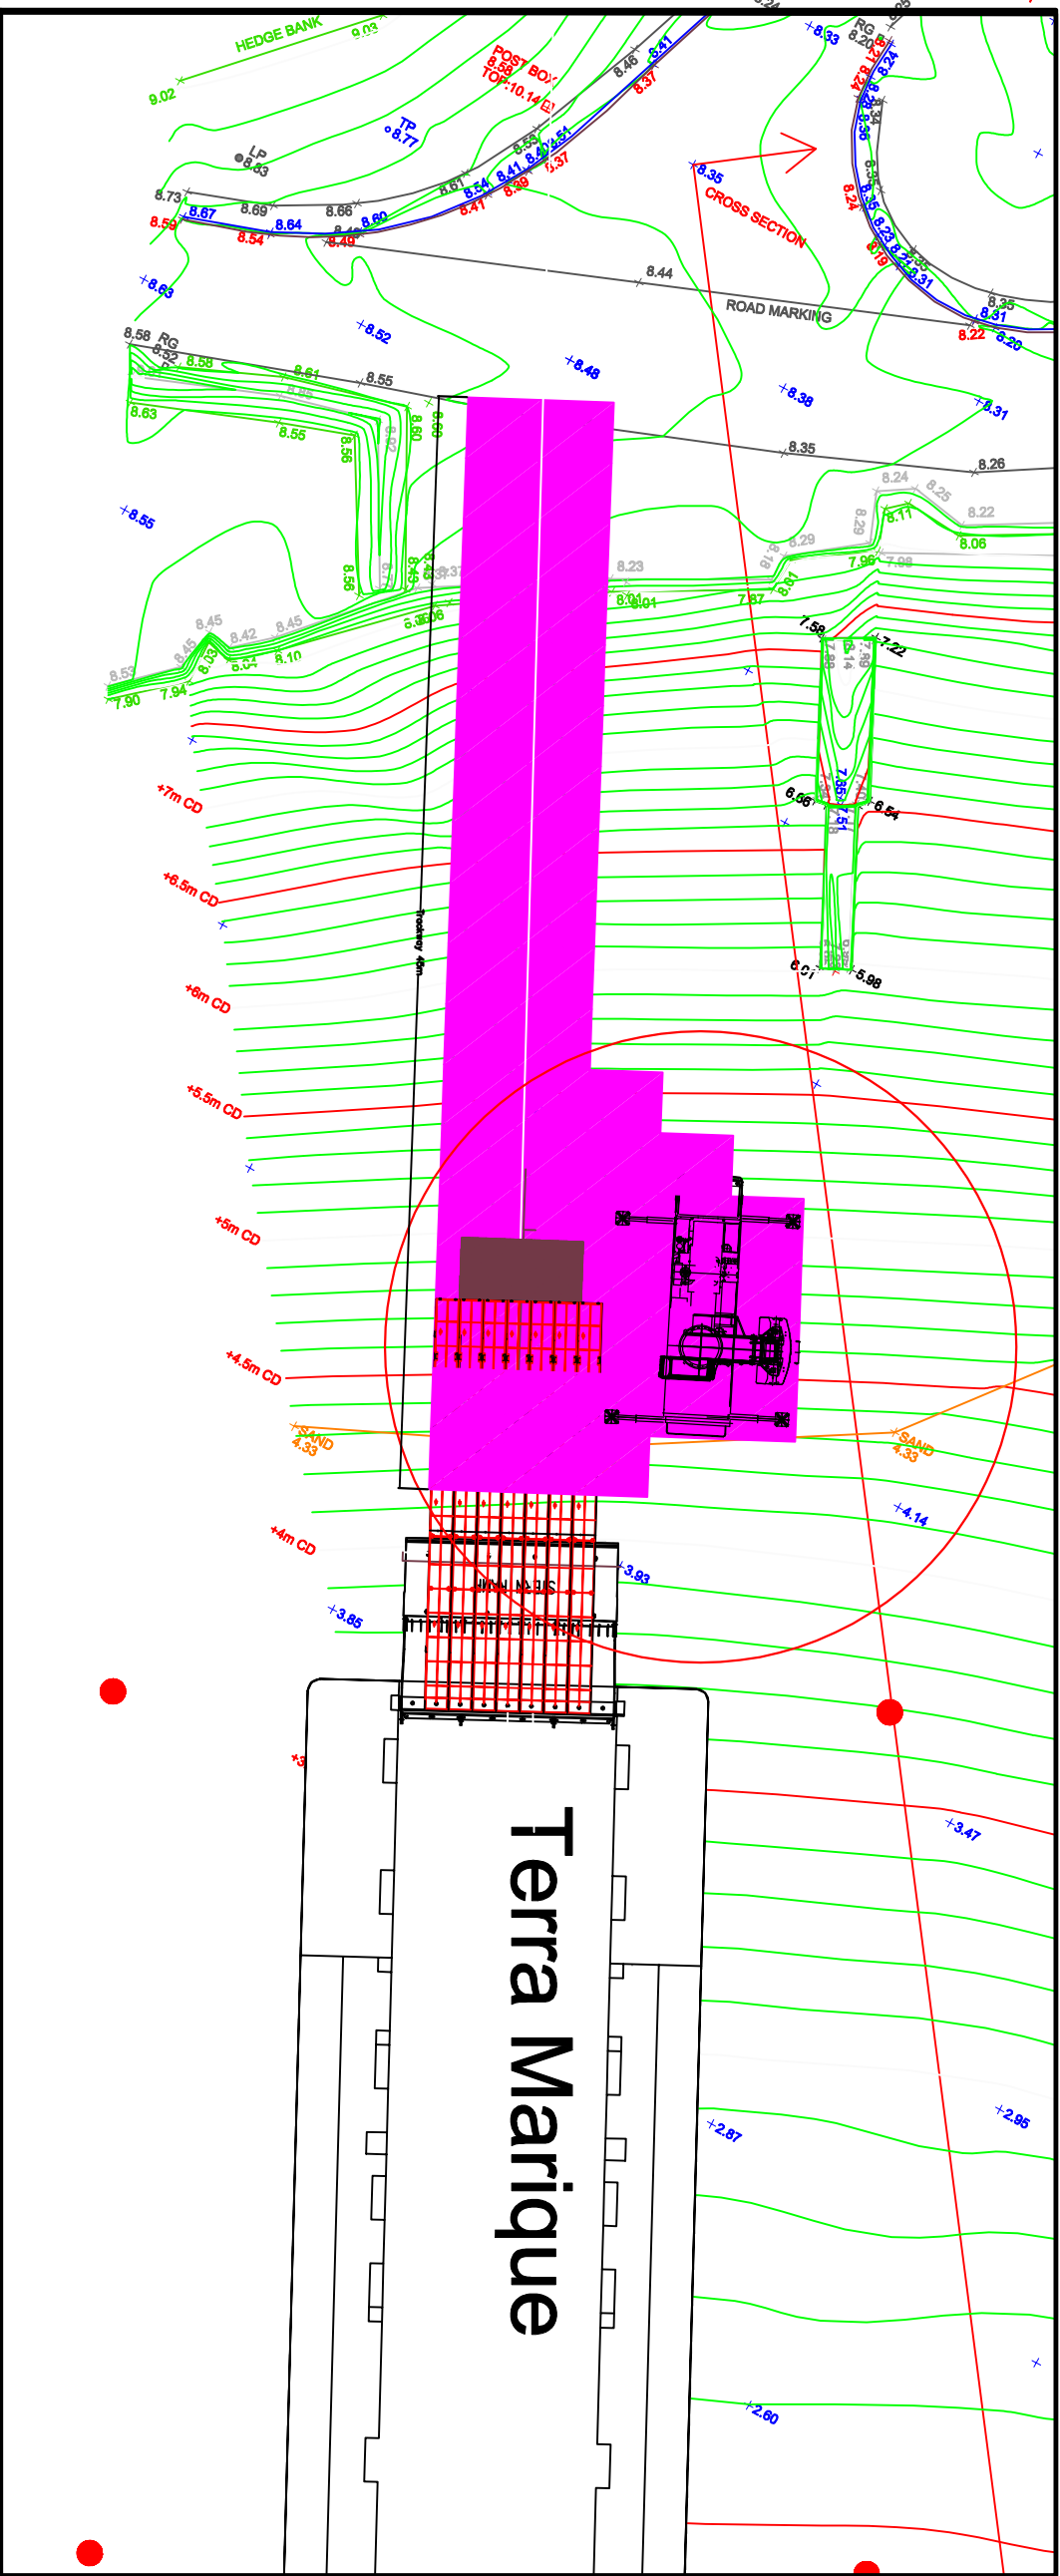

Notes

31st Jul 2108 09:09 HW 6.4m
2nd Aug 2108 10:16 HW 6.2m

TM stern beached at 3.7m ACD

Trackway to be laid as tide recedes o first tide

Pad for mobile crane to be laid at end of trackway

Mobile crane used to position extension ramps. Ramps delivered by trucks down trackway.

ramps removed and returned to truck; once loading is complete


Trackway left in position, weighted down for second landing

Trackway removed following second landing

7 ramps required for trip 1

5 ramps required for trip 2

Cross-sectional View
Ramp and Wedge layout

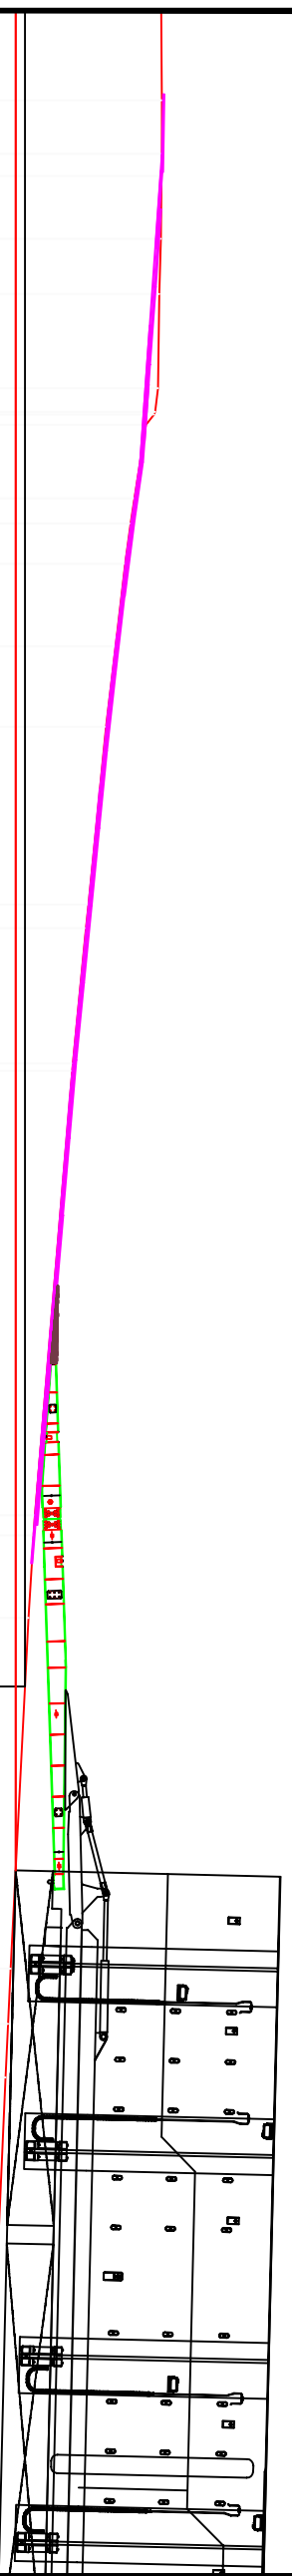

8.408		7.215
8.409		8.932
8.395		8.945
8.375	ASPHALT	11.665
8.318		13.446
8.276		16.470
8.189	TOP OF BANK	17.231
8.157		17.314
7.893	BANK BOTTOM	17.857
7.520		20.017
7.401		20.624
7.228		22.113
6.920		24.776
6.609		27.367
6.043		33.076
5.966		33.636
5.537		38.186
5.517		38.431
4.318		52.717
4.277		53.364
4.112		56.023
3.540		57.300
3.456		58.078
3.379		70.865
2.936		70.861
2.884		73.126

Client:

ROBERT WYNN & SONS LTD.
ESTABLISHED 1863
Albany House, 4 High Street, Eccleshall,
Stafford, ST21 6BZ
Tel: (01785) 850411 Fax: (01785) 851866

Project:

Gellswick Bay

Title:

Terra Marique
Gellswick Bay Beach Landing
Ramp and Wedge Layout

Drawing status:

Draft

Scale (A3):

NTS

Drawn by:

AM

Checked by:

--

Dwg. No:

RWS218-WIN1-BEACH01

Sheet:

1 of 1

Rev:

0

© Robert Wynn & Sons Ltd. This drawing is not to be reproduced in whole or in part, in any form or by any means, without prior written consent.

C:\Users\westig\Documents\Sherraton Puma\Route & Enabling\Robert Wynn\Berge Operations Phase 2\Terra Marique Gellswick Bay Beach Window 1.dwg