

Notes:

All material will be stored above the high water line. Membrane can be placed on the ground to separate the material

Material layers will be separated so they can be returned in the same position as they were removed

Temporary blocks will be place at the end of the excavation to prevent remaining beach collapsing into the excavation.

Sides will be profiled to prevent collapse.

Work will take place on the daylight tide prior to Beach landing and will be reinstated on the day light following beach landing

1	14.06.18	TM remove for clarity,
0	09.05.18	First Issue
Rev.	Date	Amendments
		Revisions

Prepared by:

ROBERT WYNN & SONS LTD.
ESTABLISHED 1863

Albany House, 4 High Street, Eccleshall,
Stafford, ST21 6BZ
Tel: (01785) 850411 Fax: (01785) 851896

Client:

Project:

Gelliswick Bay

Title:

Gelliswick Bay Beach Landing
Raised Roadway – Vacuum Column
Beach Excavation


Drawing status:		
Droit		

Scale (A3):	Drawn by:	Checked by:
--	AM	--

Dwg. No:	Sheet:	Rev:
RWSL218-VC-BEACH03	1 of 1	0

© Robert Wynn & Sons Ltd. This drawing is not to be reproduced in whole or in part, in any form or by any means, without prior written consent.

C:\Users\westg\Documents\Sheraton Puma\Route & Endbiling\Robert Wynn\Barge Operations Phose 2\RWSL218-VC-BEACH01.dwg

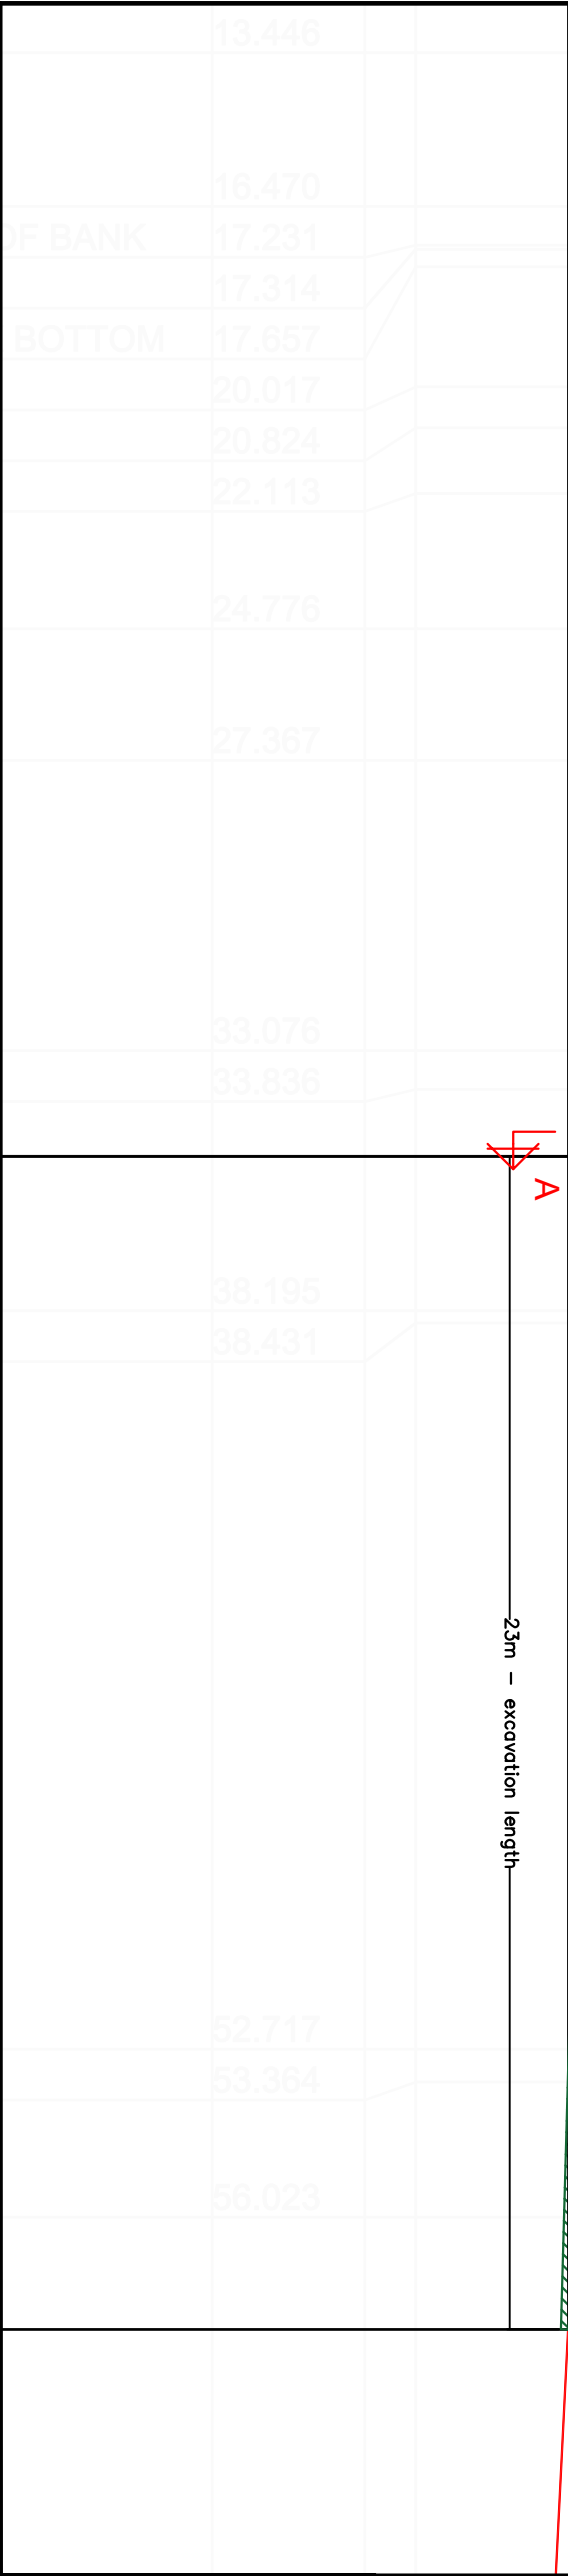

Section A-A

Existing beach level 5.8m ACD

Excavated level 4.5m CD

