


DO NOT SCALE


100
0 10
Millimetres

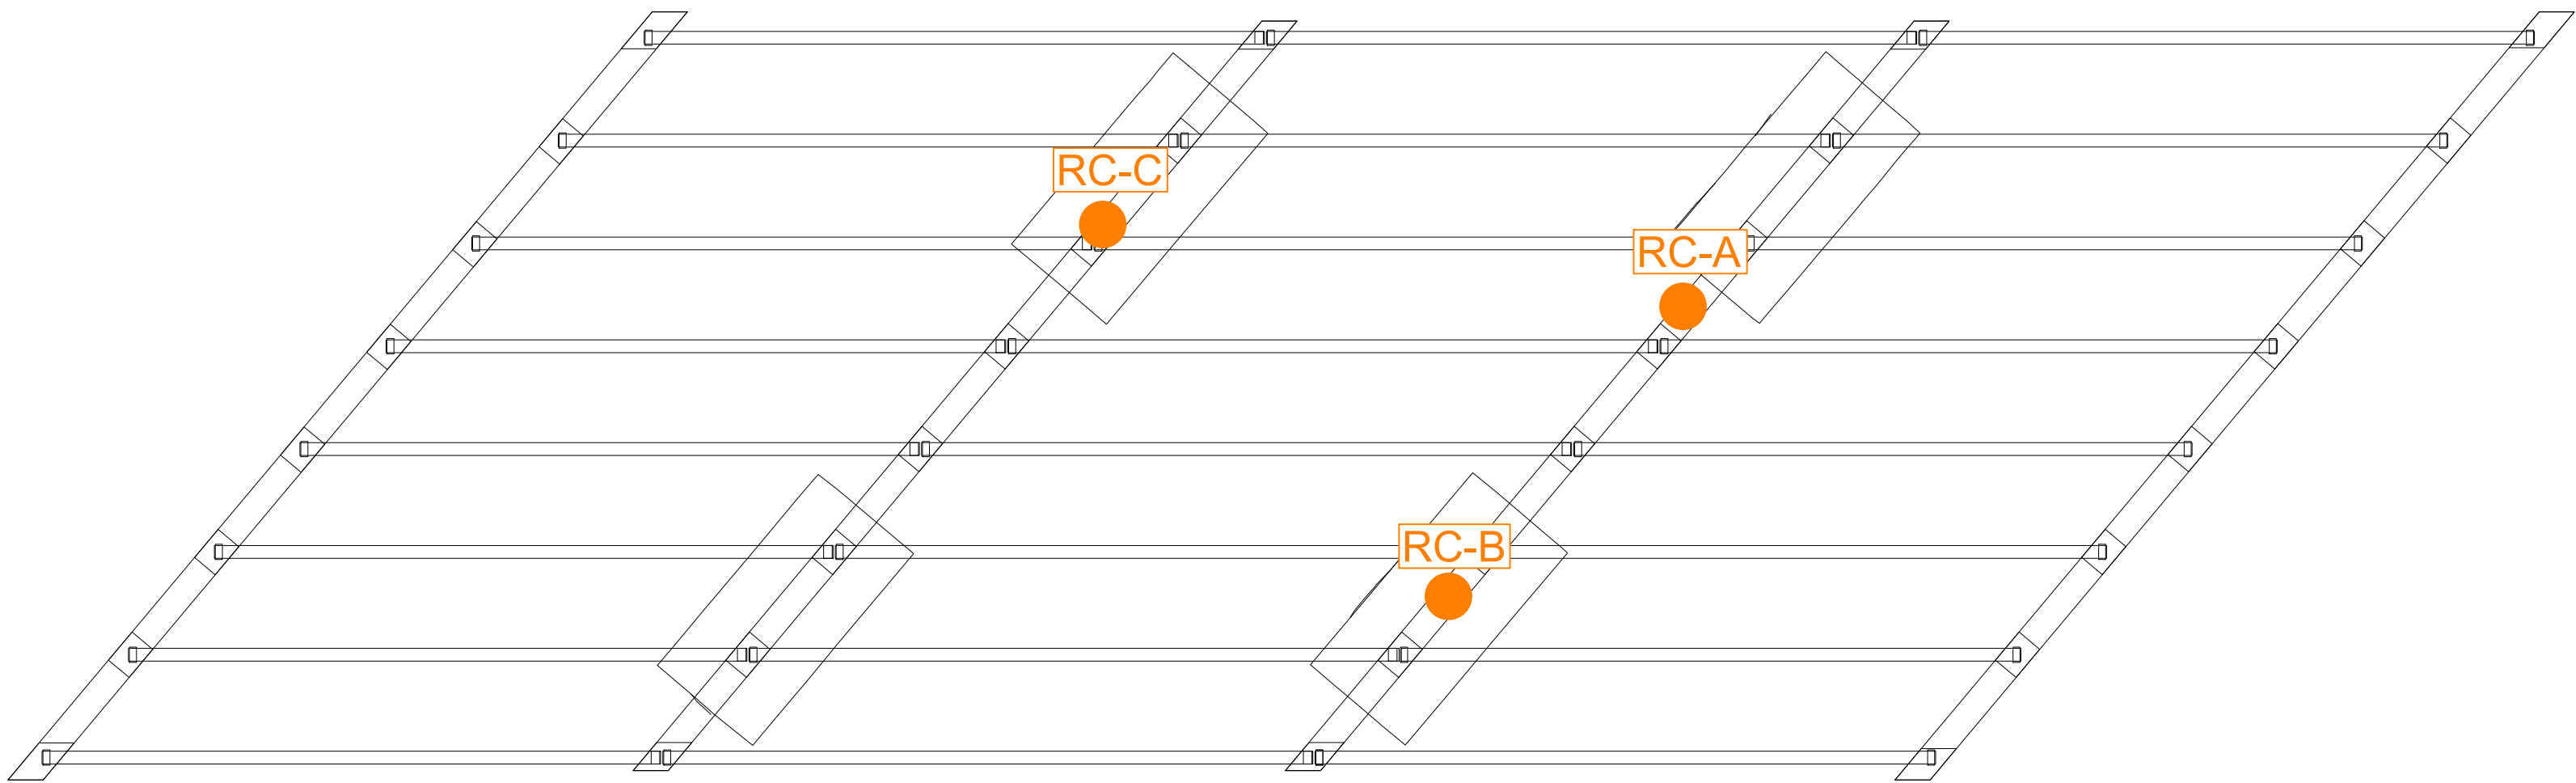

RIVER CLYDACH UNDERBRIDGE PLAN
SCALE 1:200

TABLE 1. ENVIRONMENTAL CONSTRAINTS KEY

REFERENCE	DESCRIPTION	DESIGNER'S RISK ASSESSMENT REFERENCE
RC-A & RC-B	PRESENCE OF BATS PREVIOUSLY CONFIRMED WITHIN EXPANSION JOINT.	20
RC-C	PRESENCE OF BATS PREVIOUSLY SUSPECTED WITHIN EXPANSION JOINT.	20
ENV-A	RIVER CLYDACH (TIDAL)	3, 4, 25 & 26
ENV-B	COASTAL SALTMARSH AND SALINE REEDBEDS.	3, 4, 25 & 26
ENV-C	EXISTING ACCESS TRACK.	3, 4, 25 & 26
ENV-D	ADJACENT WORKING FARM & LIVESTOCK.	21 & 22
INNS-A, INNS-B, INNS-C, INNS-D & INNS-E	JAPANESE KNOTWEED.	19

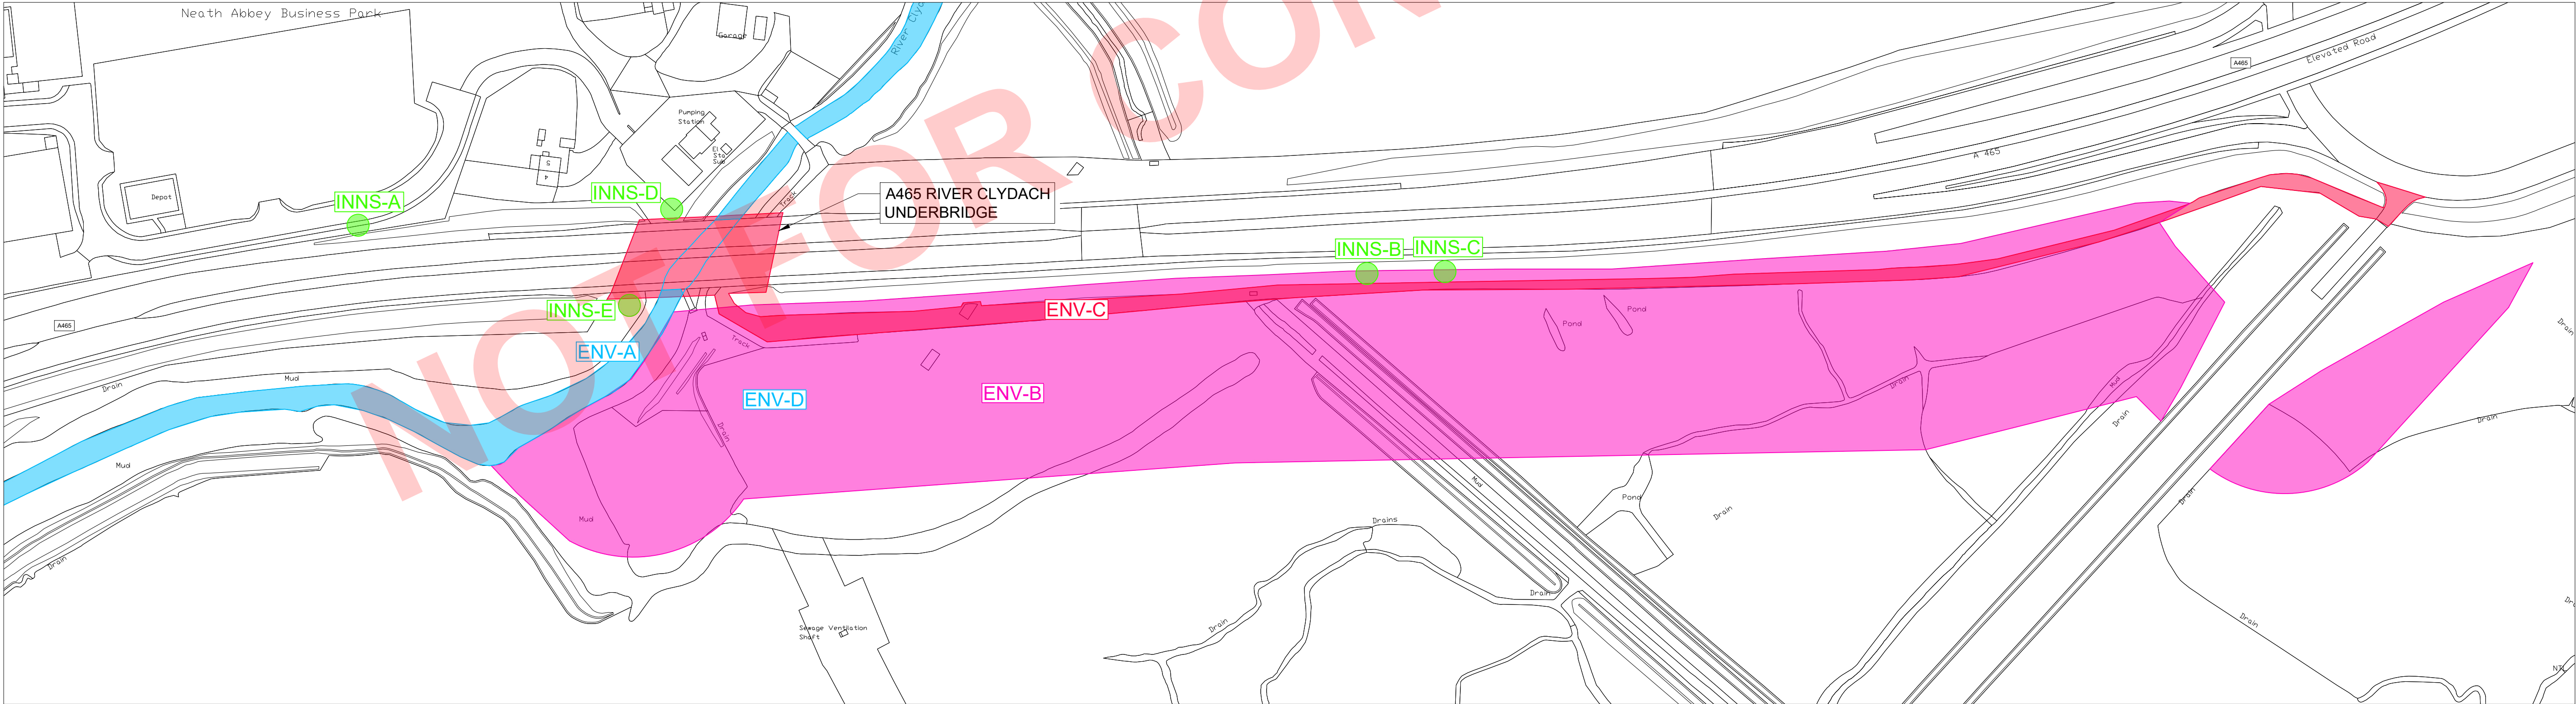

PLAN
SCALE 1:1250

 **HEALTH AND SAFETY INFORMATION**

REFER TO DESIGN RISK ASSESSMENT DRA DOCUMENT BP06_301-ATK-SBR-SWTRA-BX-RA-CB-000002 FOR DETAILS OF THE IDENTIFIED RISKS.

SAFETY, HEALTH AND ENVIRONMENTAL INFORMATION	
In addition to the hazards/risks normally associated with the types of work detailed on this drawing, note the following significant residual risks (Reference shall also be made to the design hazard log).	
Construction	SIGNIFICANT RISKS ARE SHOWN WITHIN TABLE 1 OF THIS DRAWING.
Maintenance / Cleaning	None
Use	None
Decommissioning / Demolition	None

Description						
Status	Revision	Drawn	Checked	Reviewed	Authorised	Issue Date
Description						
Status	Revision	Drawn	Checked	Reviewed	Authorised	Issue Date
FOR TENDER						
D2	P01	DR	SA	BP	---	13/03/26
Description						
Status	Revision	Drawn	Checked	Reviewed	Authorised	Issue Date
FOR TENDER						
D2	P02	DR	SA	BP	---	30/04/26
Description						
Status	Revision	Drawn	Checked	Reviewed	Authorised	Issue Date
FOR TENDER						
D2	P03	DR	SA	BP	---	01/05/26

FOR TENDER



West Glamorgan House
12 Orchard Street
Swansea
West Glamorgan
SA1 5AD
Tel: +44 (0)1792 641172
Fax: +44 (0)1792 472019
www.atkinsrealis.com

Client



Yn gweithio ar ran
Llywodraeth Cymru
Working on behalf of the
Welsh Government

Drawing Number
Project

BP06_301 - ATK - SBR - SWTRA

Drawing Title

ENVIRONMENTAL CONSTRAINTS

Location

A1

Scale

AS SHOWN

Project Ref. No.

6217878

Sheet

1 of 1

Rev.

P03