


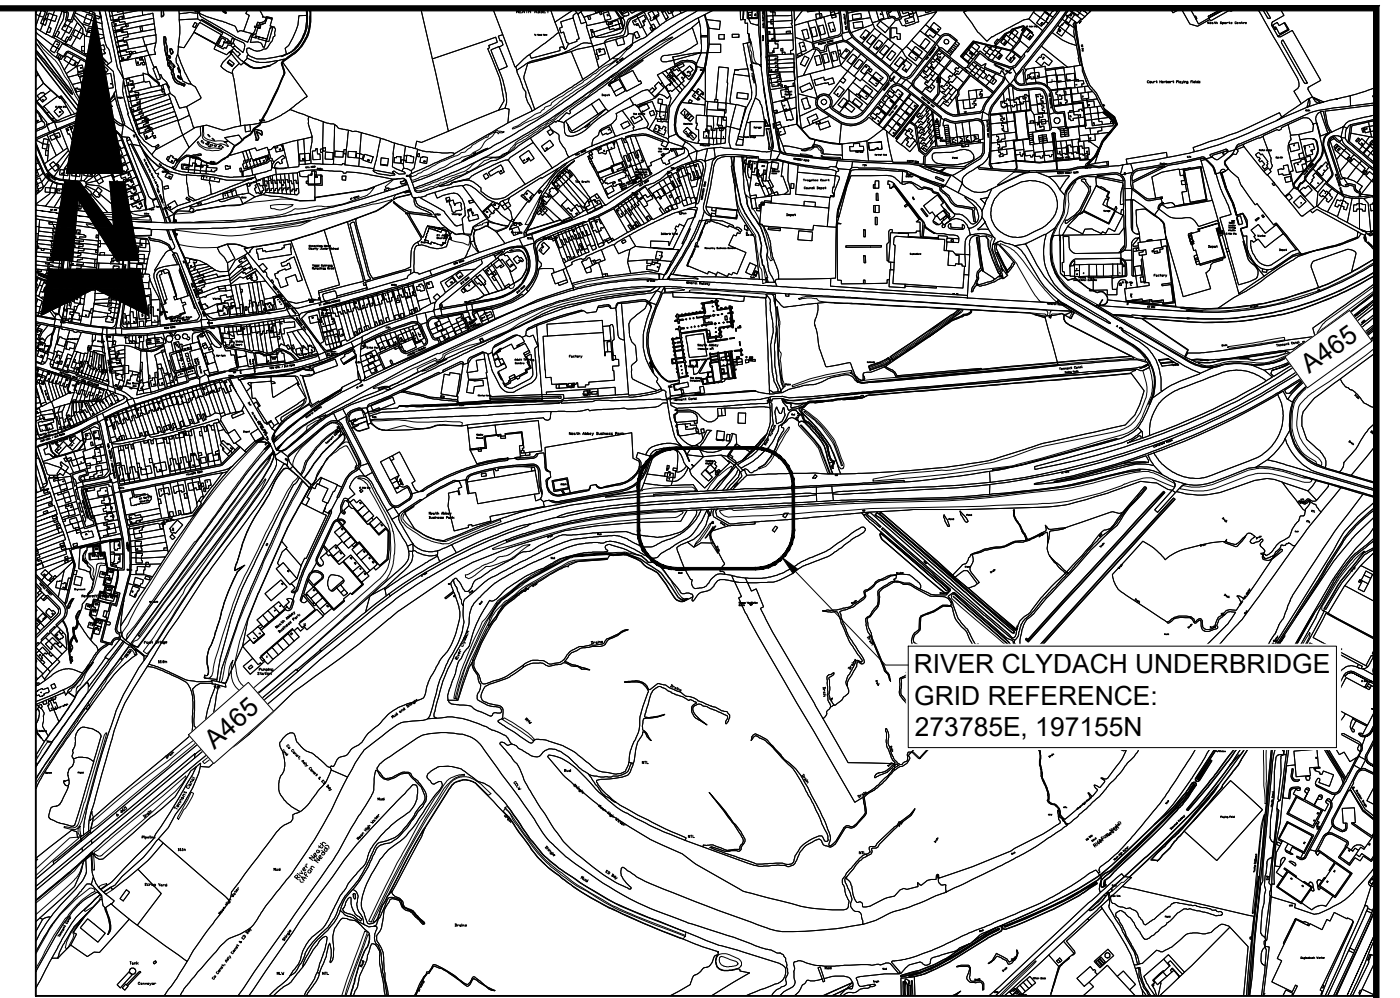

LOCATION PLAN

SCALE: NTS



Drawing Suitability		Status		Project Title	
APPROVED - CONSTRUCTION		A3		A465 60 River Clydach Underbridge	
		West Glamorgan House 12 Orchard Street Swansea West Glamorgan SA1 5AD Tel: +44 (0)1792 641172 Fax: +44 (0)1792 472019 www.atkinsrealis.com		Drawing Title EXISTING GENERAL ARRANGEMENT	
Copyright © AtkinsRéalis (2024)					
Client		Drawing Number		Project	
				Originator Volume BP06_301 - ATK - SBR - SWTRA - DR - CB - 000101	
		Location		Type Role Number Original Size: A1 Scale: AS SHOWN Project Ref. No: 5217878 Sheet: 1 of 1 Rev: C01	