



PLAN VIEW
1:100 @ A3

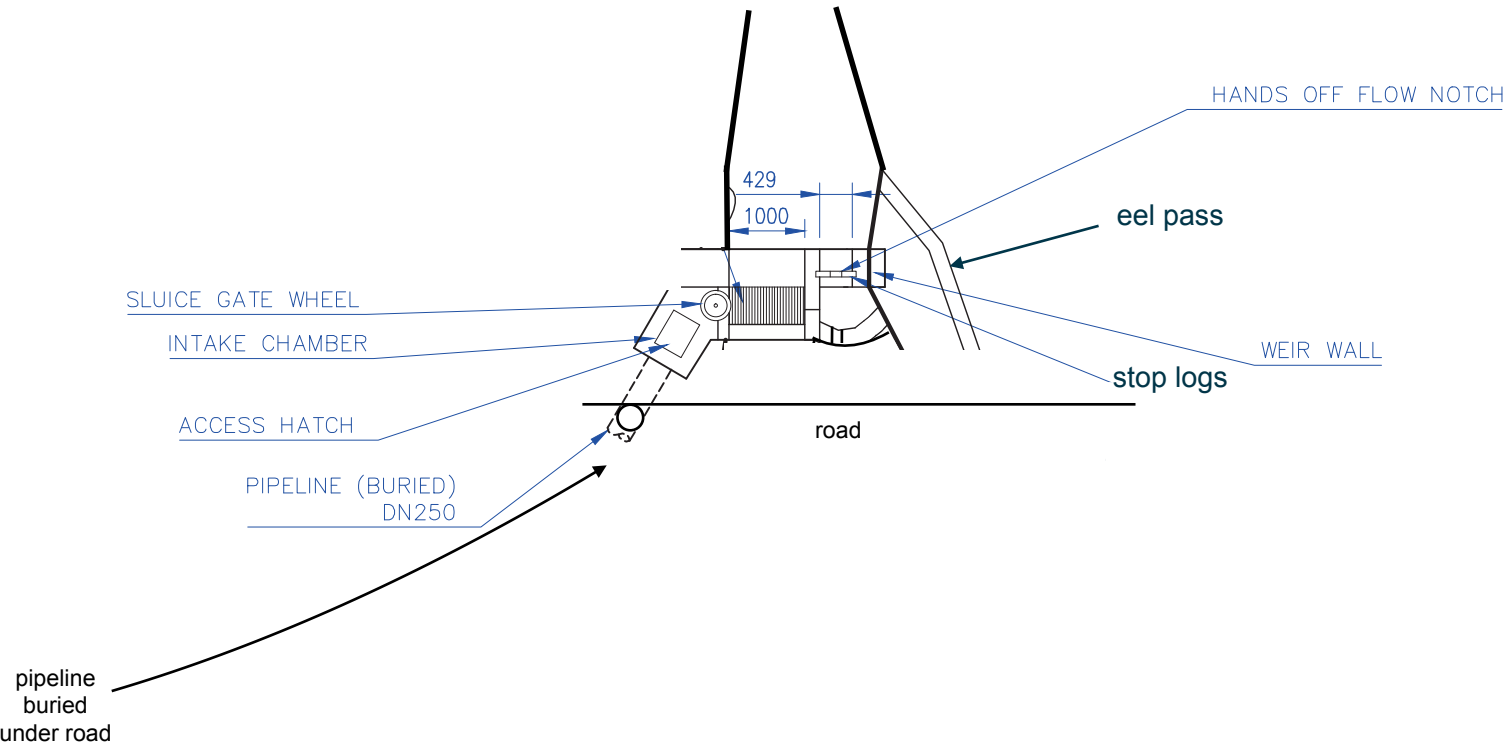

ELEVATION FROM DOWNSTREAM
1:100 @A3

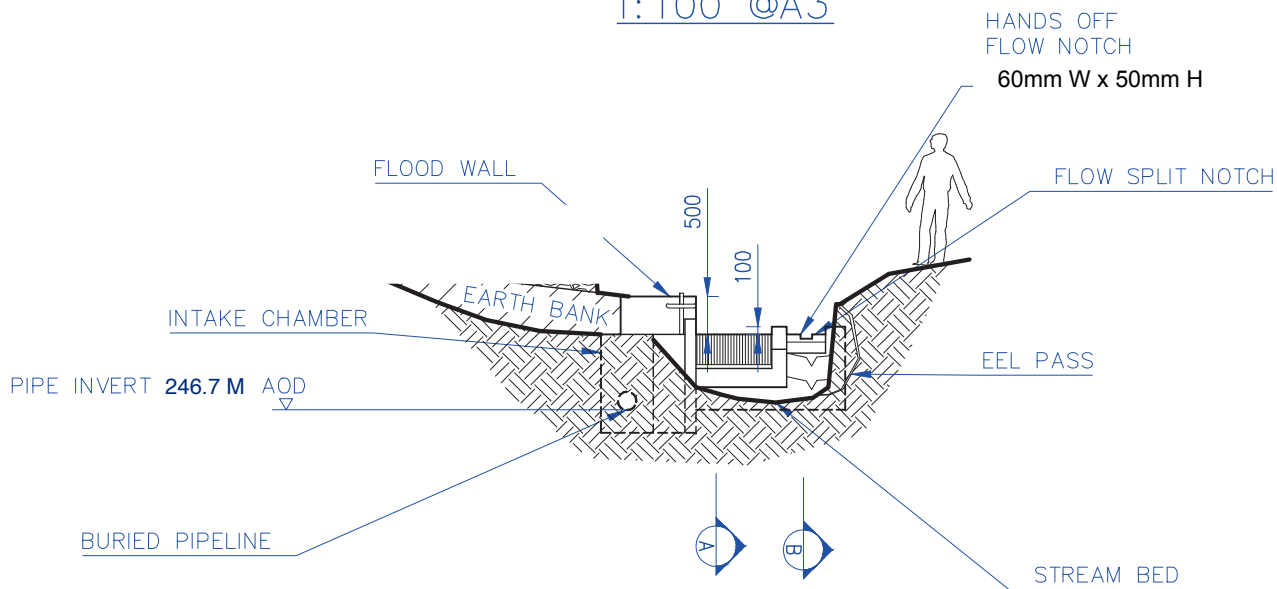


INTAKE SPECIFICATIONS:

SNOWDONIA REF	92/TYN
RATED FLOW	10l/s
HANDS OFF FLOW	1 l/s (Q95)
FLOW TAKE	70% ABOVE Q95 NON SEASONAL
BAR SPACING	3MM MAX
FISH PASS	UPSTREAM AND DOWNSTREAM
EEL PASS	BRISTLE BRUSHES


DO NOT SCALE - IF IN DOUBT ASK

--	--	

SECTION A

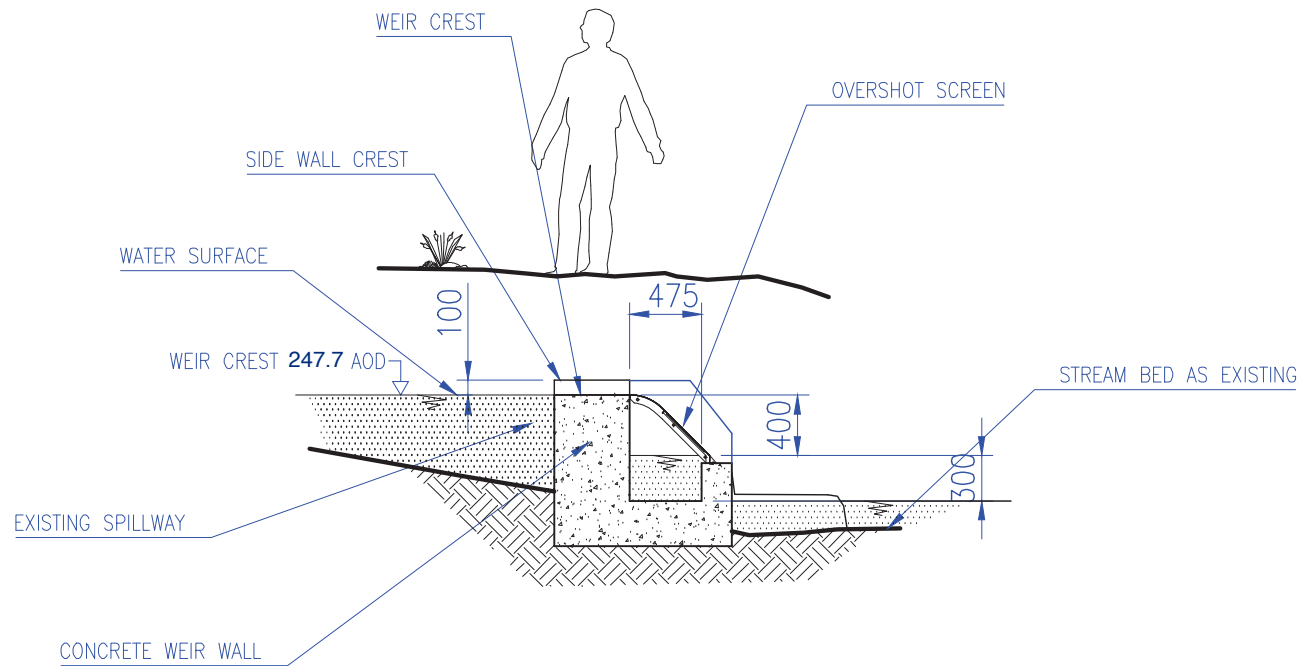

SECTION B

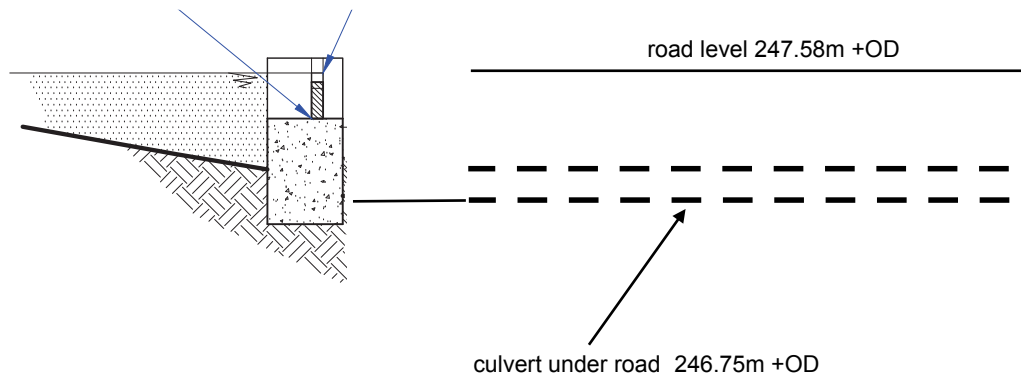

EEL PASS

1. EEL PASS TO BE BRISTLE BRUSH TYPE SUBSTRATE
2. TYPICAL WIDTH – 200MM
3. BRISTLE LENGTH 70MM PROUD OF MAT
3. TYPICAL BRISTLE SPACING 5MM HOLES AT 25MM CENTRES WITH 12.5MM BETWEEN STAGGERED ROWS (FOR SMALL EELS). [AS PER E.A. EEL MANUAL].

FLOW SPLIT CALCULATION:

FLOW SPLIT YEAR ROUND IS TO BE 70% ABOVE Q95. THE FLOW SPLIT NOTCH (0.429M WIDTH) IS SET AT THE SAME LEVEL AS THE OVERSHOT SCREEN (1.0M WIDTH) THEREFORE THE FLOW SPLIT WILL BE IN THE RATIO OF THE WIDTHS OF THE NOTCHES:

$$\text{HYDRO FLOW TAKE} = 1.0 / (1.0 + 0.429) = 70\%$$

HOF CALCULATION:

HOF CALCULATED ACCORDING TO ISO1438 FOR THIN PLATE WEIR WITH WATER LEVEL AT COANDA CREST. KINDSVATER–CARTER FORMULA USED WITH THE FOLLOWING VARIABLES:

Notch width, b	0.06 m
Notch depth, h	0.050 m
Width of approach, B	0.429 m
b/B	0.350
Height of crest relative to floor, p	0.250 m
h/p	0.200
(B-b)/2	0.140 m
Cd	0.591
kb	0.001 m
kh	0.001 m
be	0.153 m
he	0.051 m
Flow	0.0013 m ³ /s

NOT FOR CONSTRUCTION

DO NOT SCALE – IF IN DOUBT ASK

						Client		Project		Drawing Title		Sheet		Scales	
						AMANDA FORMAN, AMANDA@SNOWDONIAHYDRO.CO.UK		TYN LLWYN HYDROPOWER PROJECT		INTAKE GENERAL ARRANGEMENT		2 of 2		1:50 @ A3	
						A Forman						Status		Original Size	
												PRELIMINARY		0 25mm	
												Project No./Drawing No.		Rev.	
												Intake 2		A	