


North

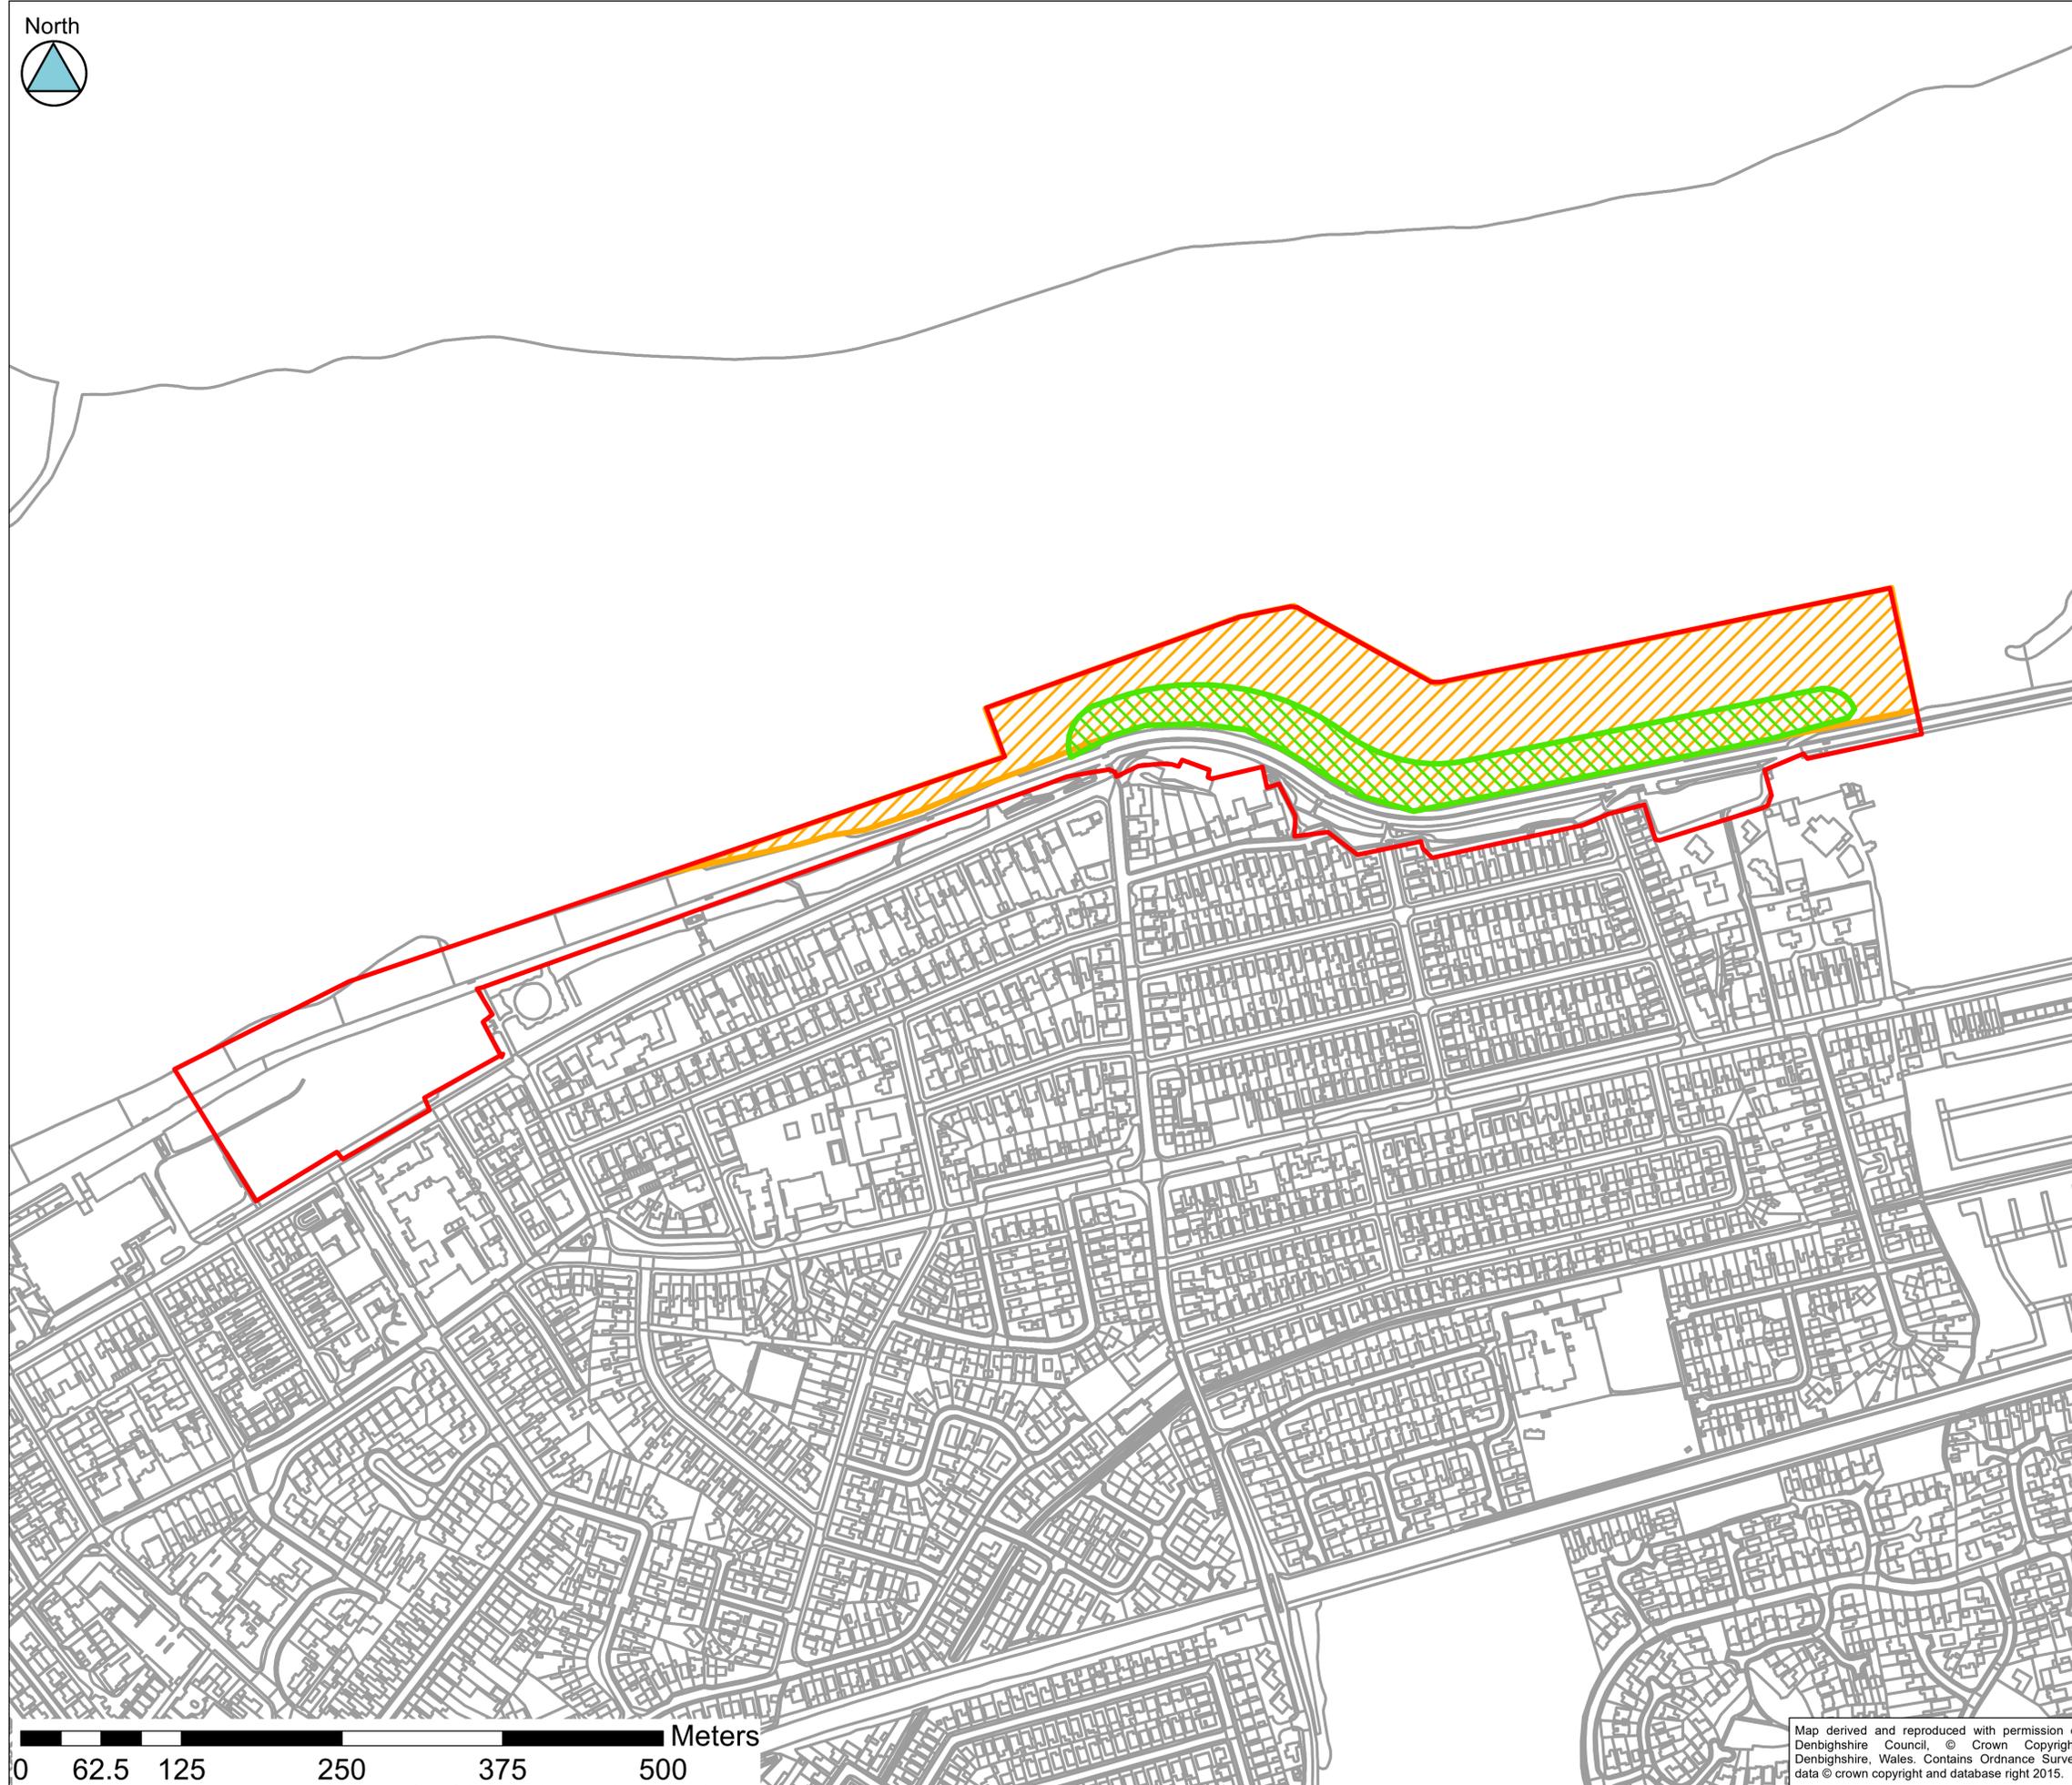

Map derived and reproduced with permission of Denbighshire Council, © Crown Copyright, Denbighshire, Wales. Contains Ordnance Survey data © crown copyright and database right 2015.

LEGEND



Red\_Line\_Boundary




Operational Site Extent



Construction Site Extent

KEY PLAN

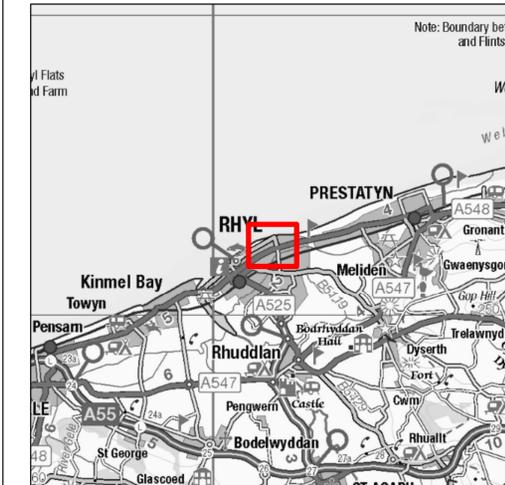

Contains OS data © Crown copyright and database right 2017 (https://www.ordnancesurvey.co.uk/)

Rev.	Modifications	Date	Drawn	Checked	Approved

Kings Chambers  
7 - 8 High Street  
Newport  
South Wales  
NP20 1FD  
United Kingdom  
www.jbaconsulting.co.uk  
+44 (0)1633 413 514  
+44 (0)8458 627 772  
info@jbaconsulting.co.uk

Other offices at Colchester, Doncaster, Dublin, Edinburgh, Exeter, Glasgow, Haywards Heath, Isle of Man, Leeds, Limerick, Newcastle, Peterborough, Saltair, Skipton, Talscoater, Thirsk, Wallingford, Warrington

for  
Cyngor  
**sir ddinbych**  
**denbighshire**  
County Council

East Rhyl Site Boundary Location

This document is the property of Jeremy Benn Associates Ltd. It shall not be reproduced in whole or in part, nor disclosed to a third party, without the permission of Jeremy Benn Associates Ltd.

Scale:	1:2,500	Drawn	BS	13/12/2018
		Checked	MC	13/12/2018
		Approved	SW	

Digital File Name: ER-JBA-00-00-DR-C-0001-S8-P07-Site\_Boundary

Drawing Number:	ER-JBA-00-00-DR-C-0001-S8-P07-Site_Boundary	Sheet No.:	1 of 1	Rev.:	
-----------------	---	------------	--------	-------	--