


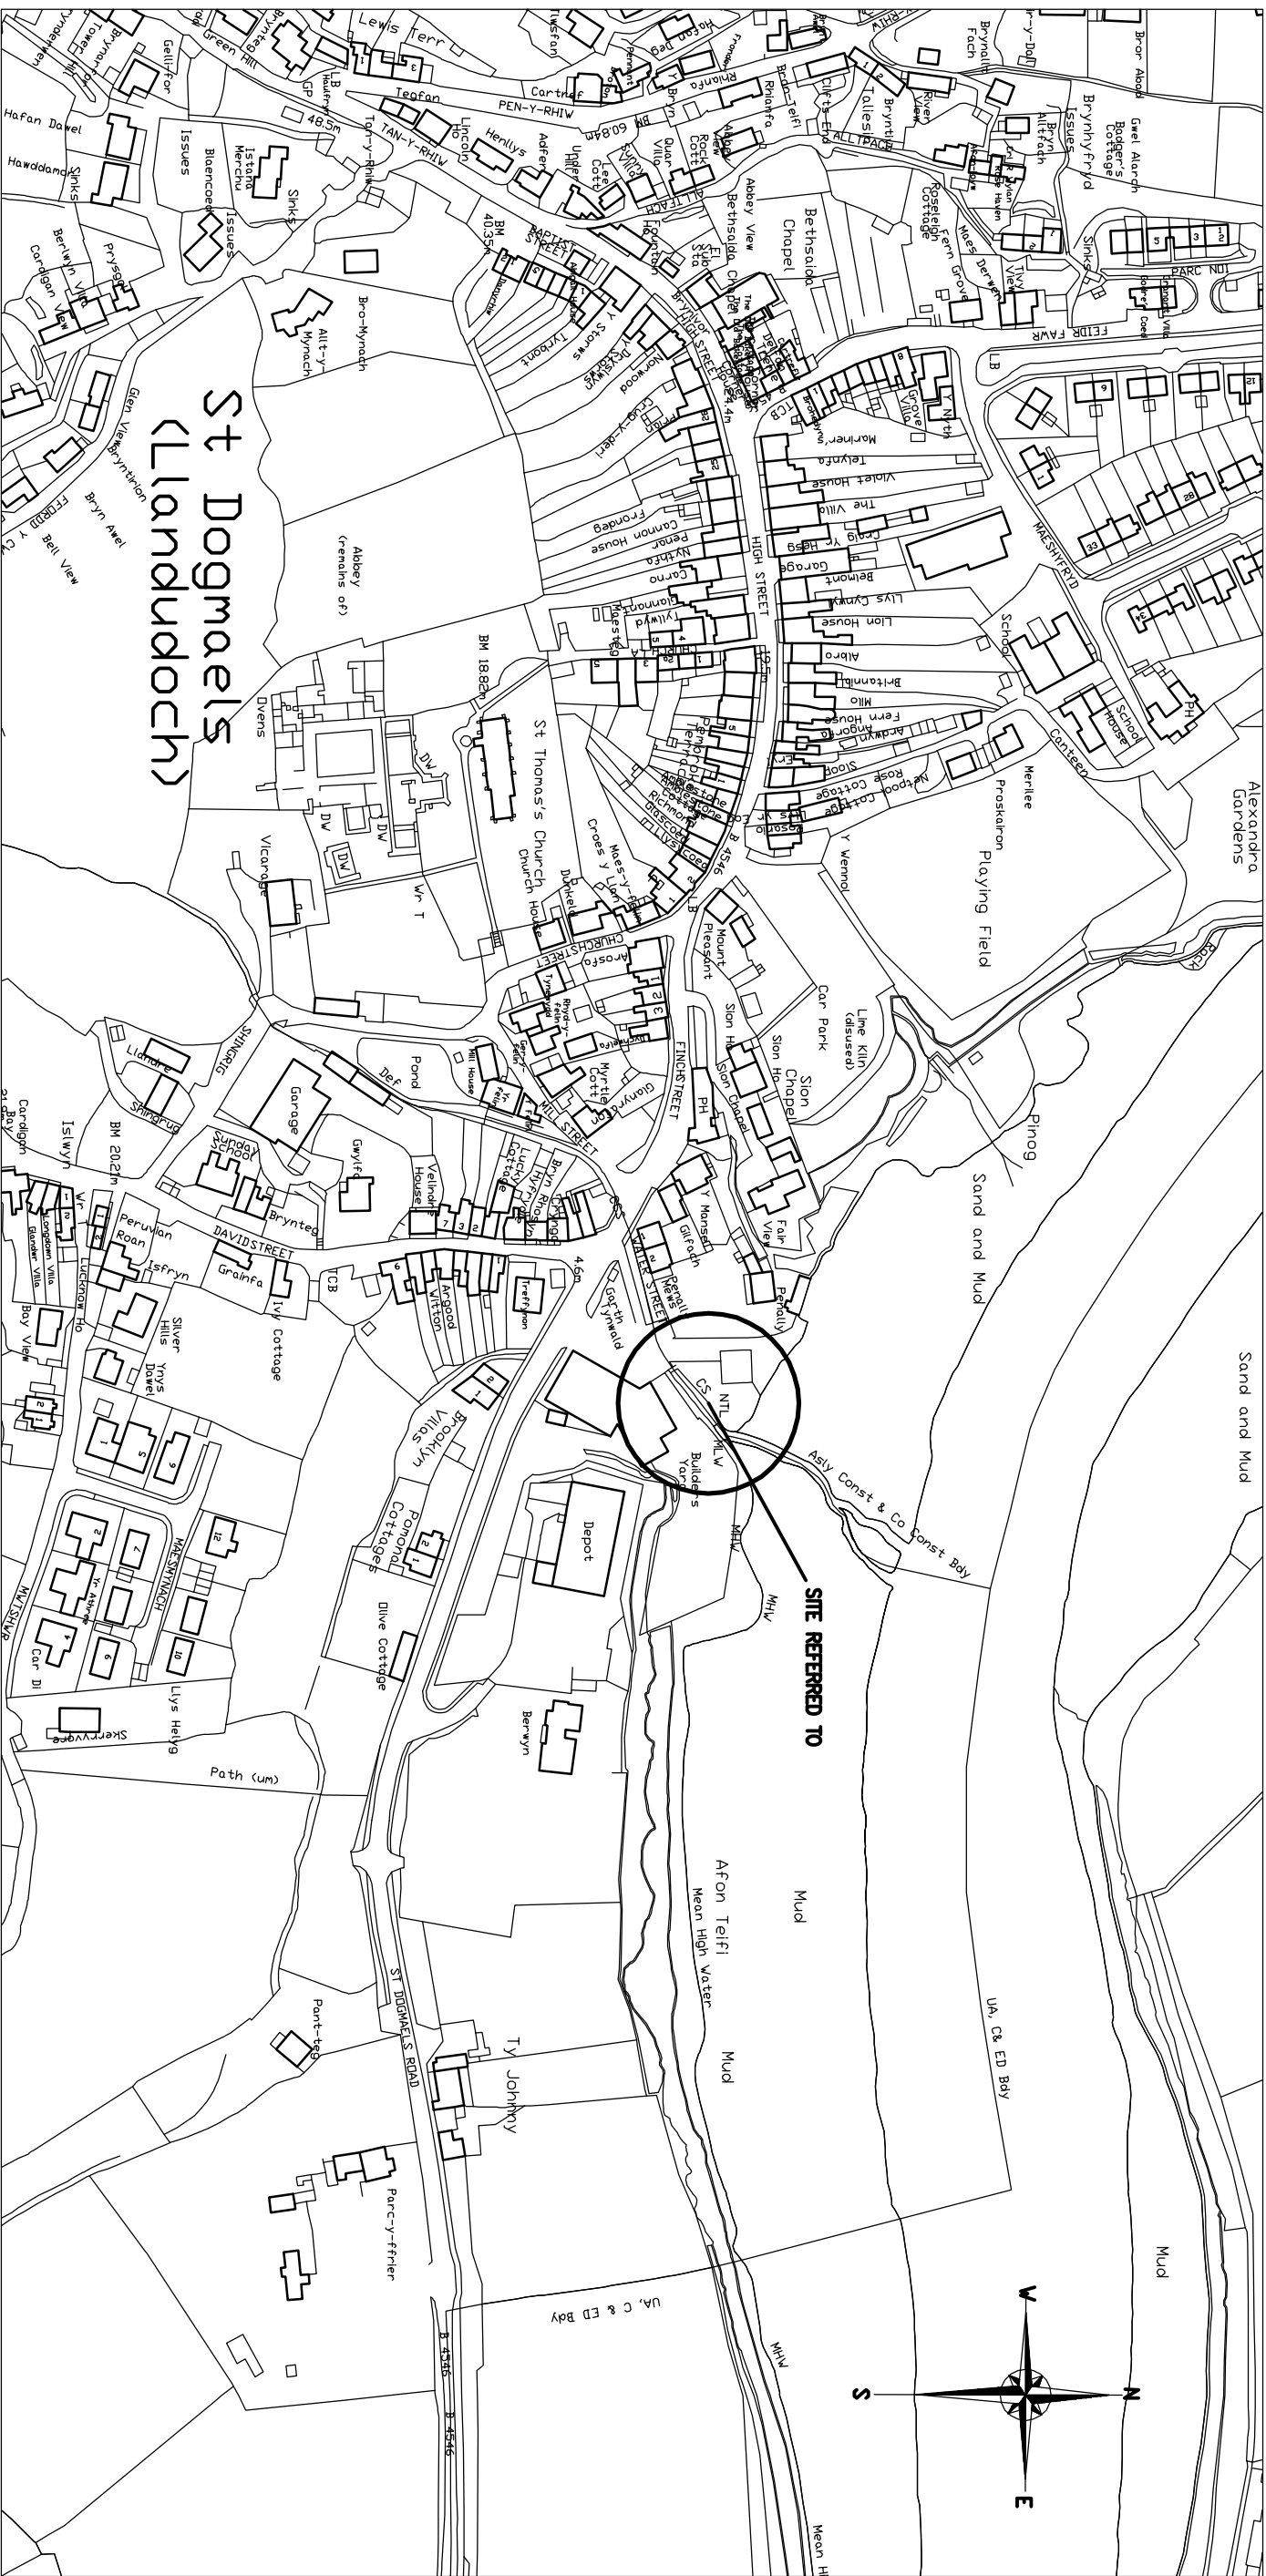

REV.	DESCRIPTION	BY	DATE

DRAWING TITLE		PROJECT TITLE												
Site Location Plan		Penally Mews Outfall St Dogmaels												
CAD REF.		DRAWING No. CA6207/01/02												
PROJECT PHASE		REV.												
DRAWN BY														
CHECKED														
SCALE		1:2500												