



Drawn	Approved	Date
HW		18/09/2015

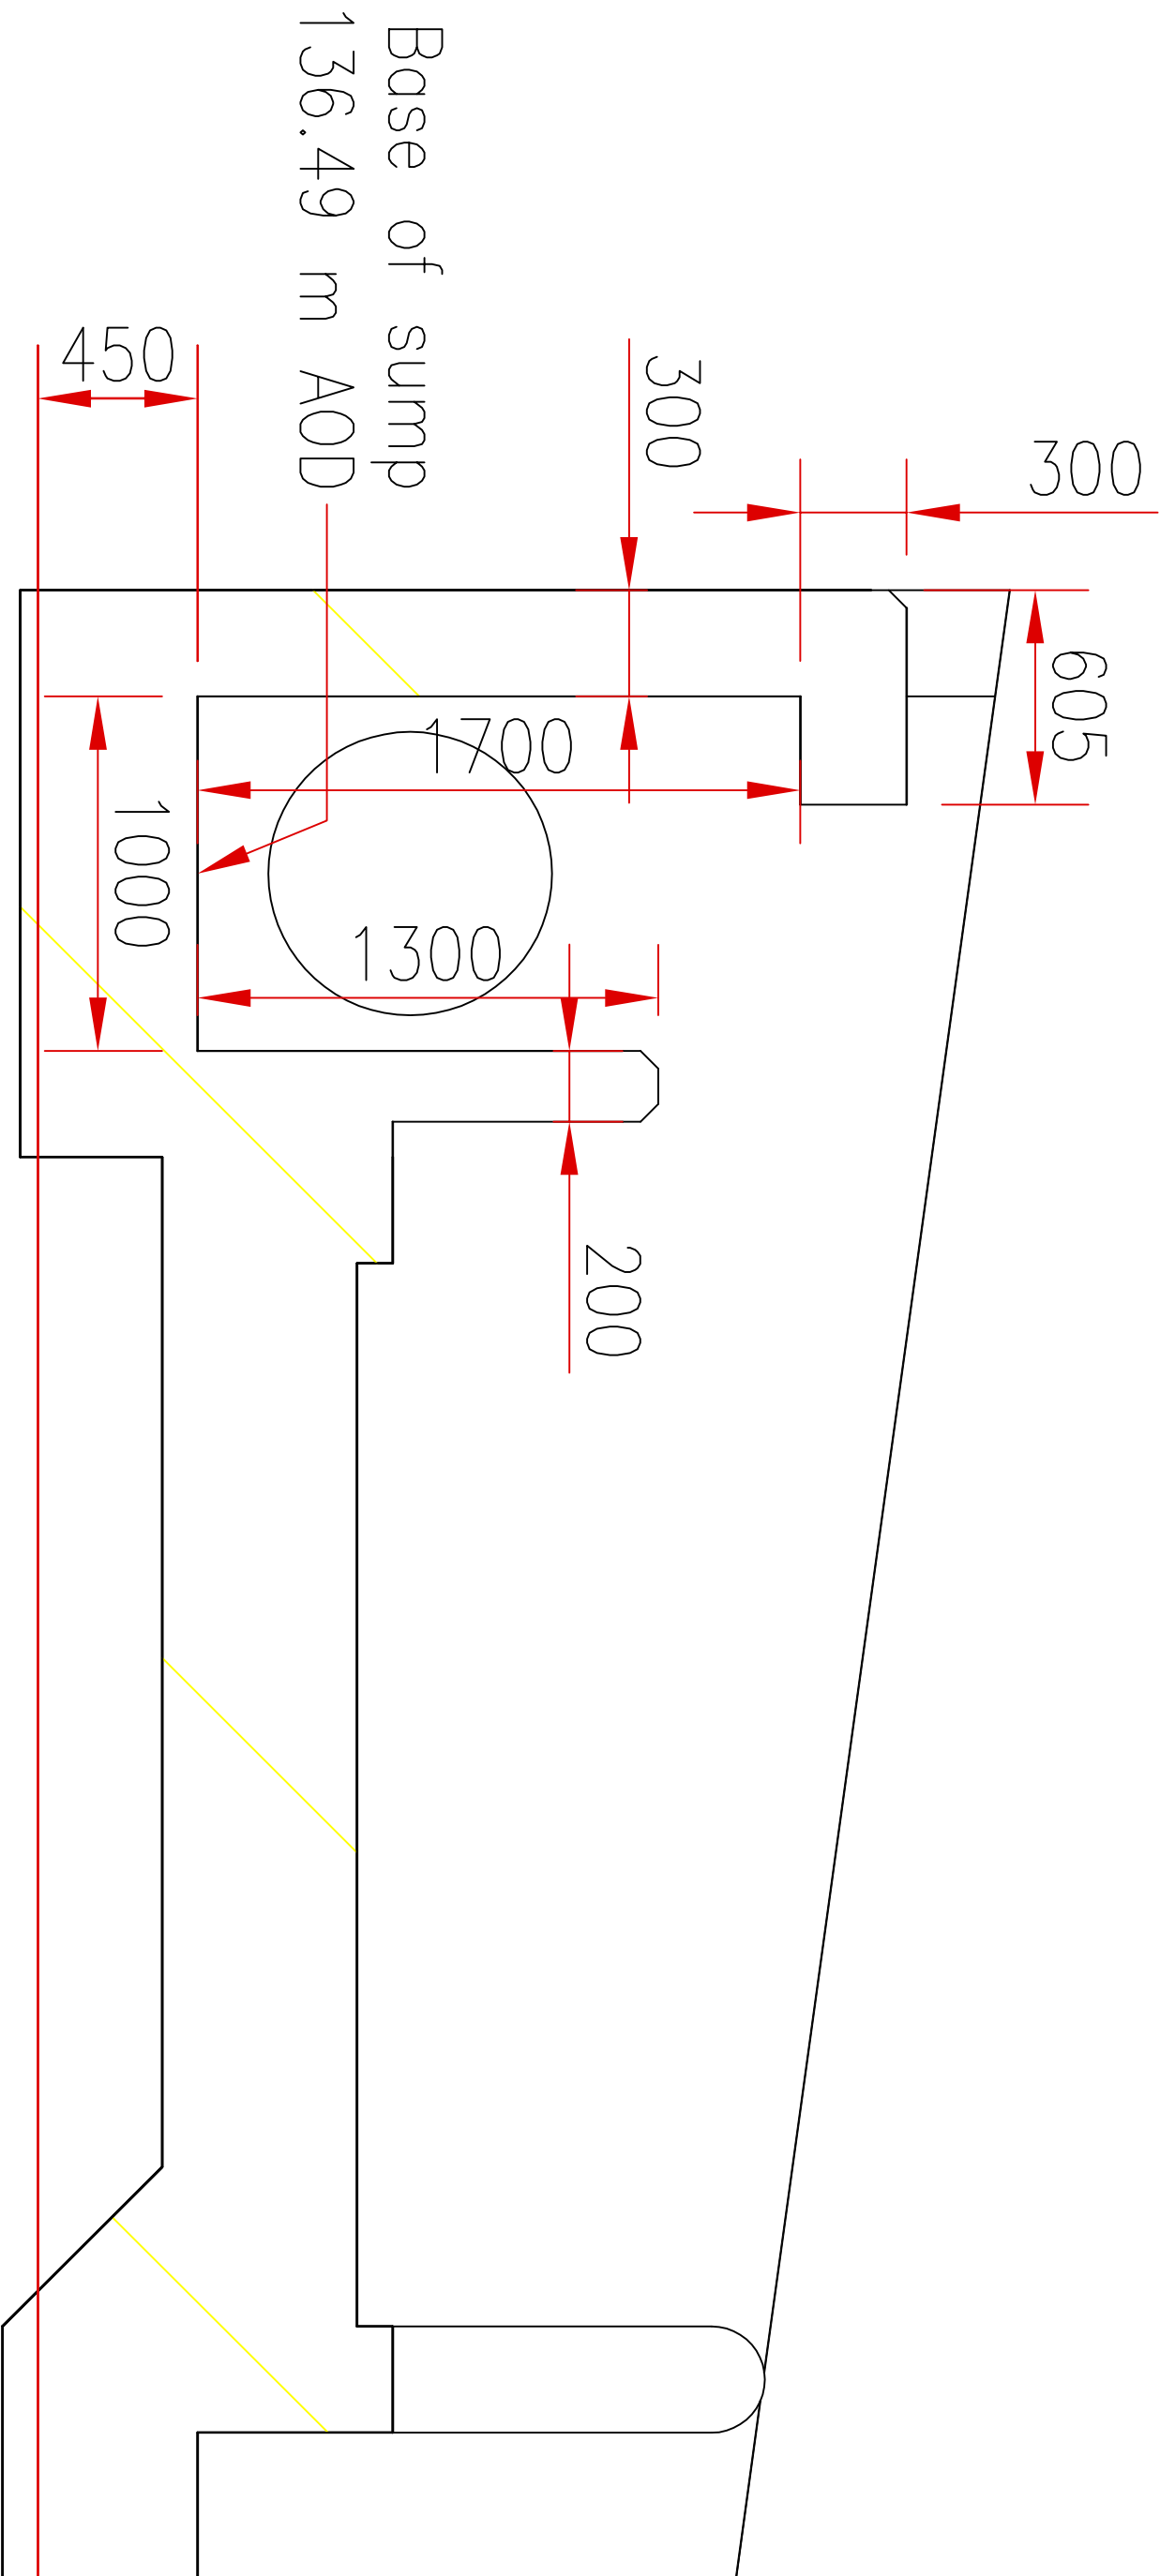

Notes		Drawing		SECTION 1-1B			
Also see Screen drawing AQS-010		Job		224 TAFF BARGOED			
Stage		DRAFT CONSTRUCTION ISSUE					
		 <p>Hydromatch Ltd Coldharbour Mill Uffculme Devon United Kingdom EX15 3EE</p> <p>Tel: +44(0)1894 841794 Email: consulting@hydromatch.com www.hydromatch-consulting.co.uk</p>		Drawing No.		Version	
		Scale		A.04		B	
		1:20		Sheet		A3	