


Drawn	Approved	Date
HW		18/09/2015

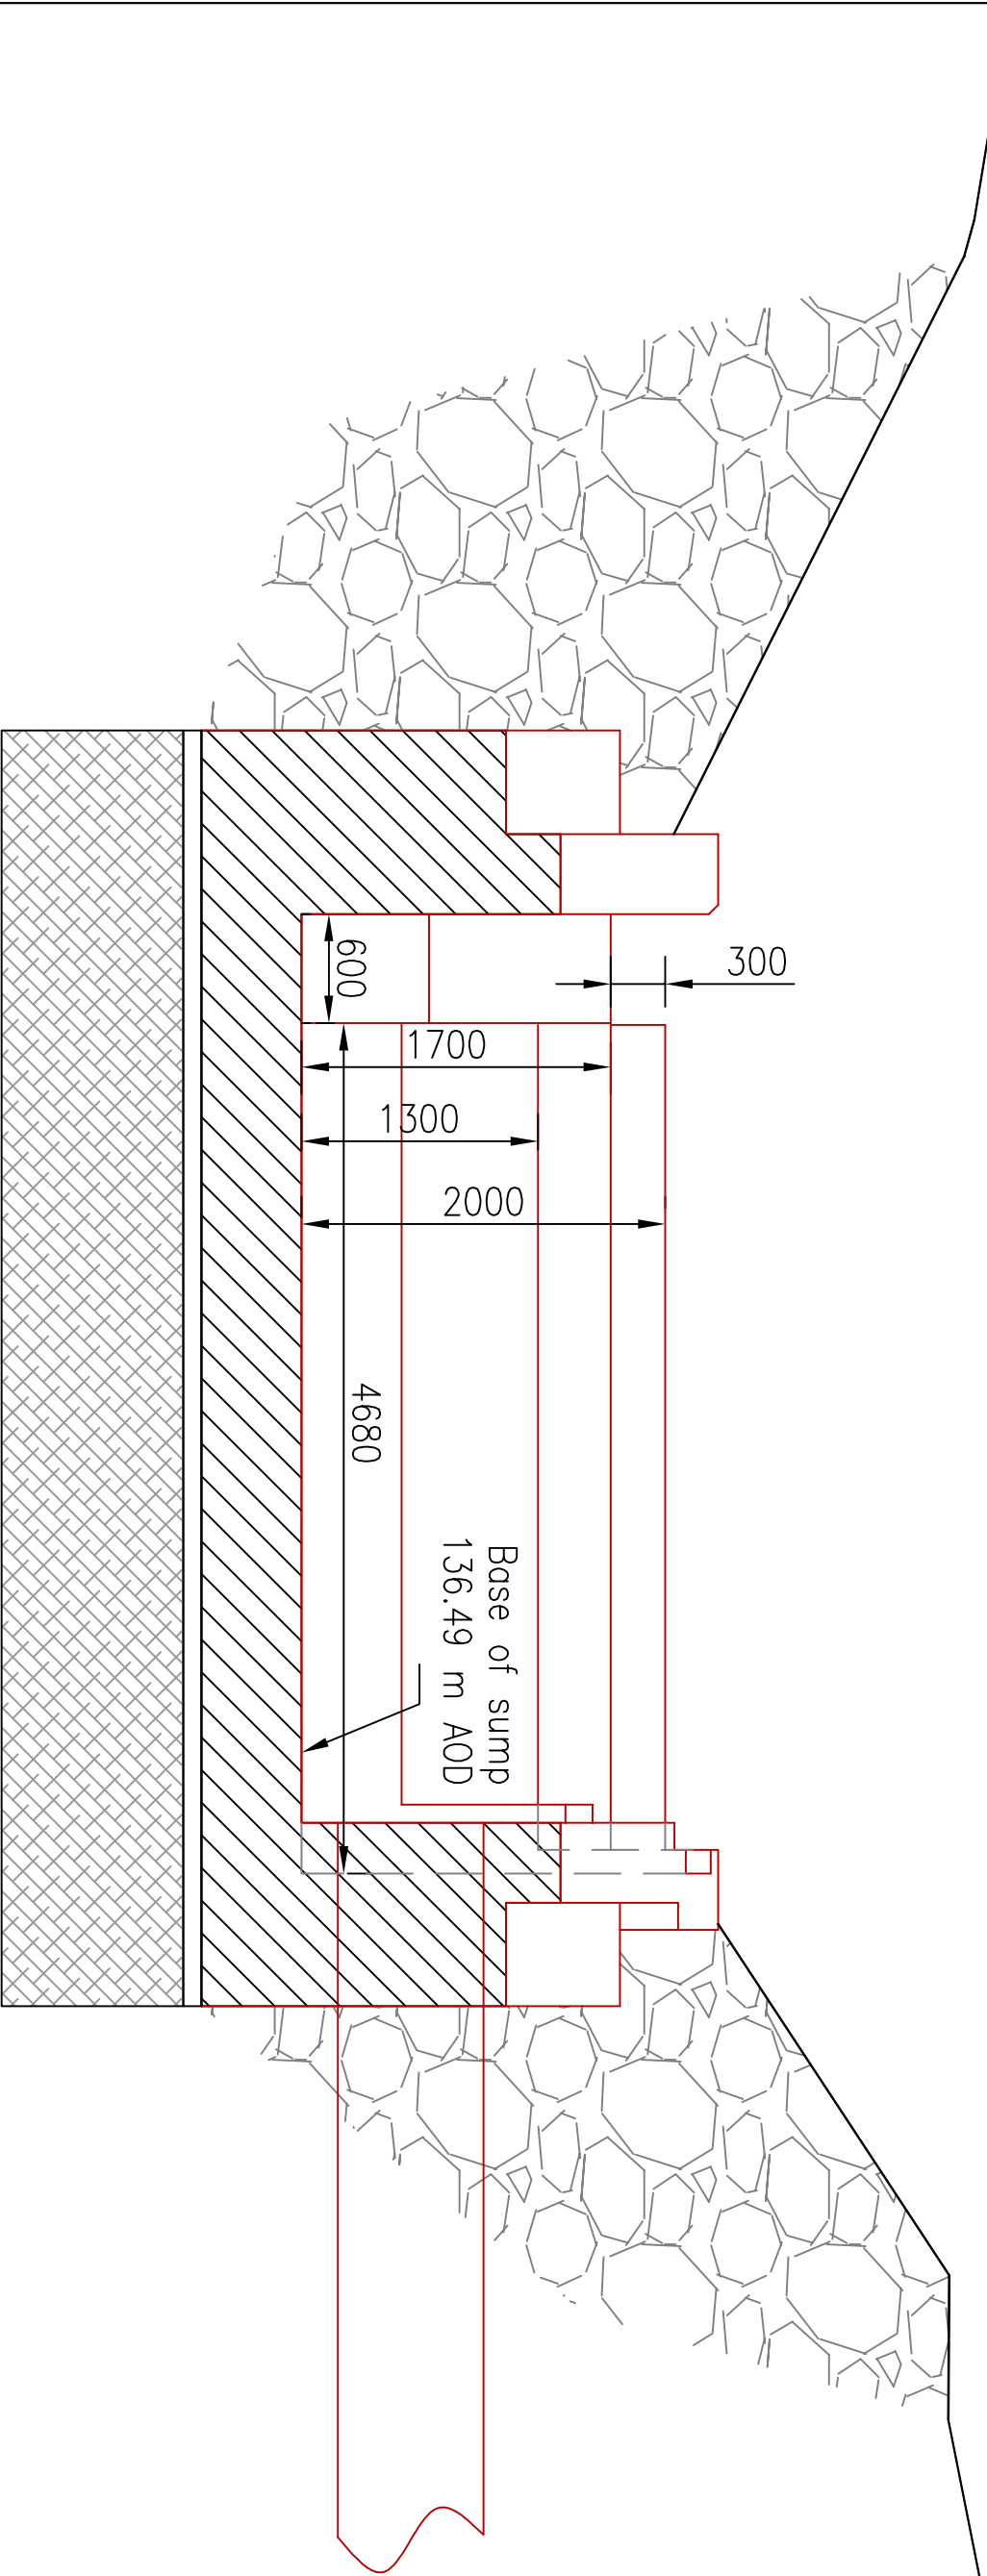

Section 2-2

Notes		Drawing		
		SECTION 2-2		
		Job		
		224 TAFF BARGOED		
		Hydromatch Ltd		
		Coldharbour Mill		
		Uffculme		
		Drawing No.		
		A.05		
		Version		
		Scale		
		1:40		
		Sheet		
		A3		
		Stage		
		DRAFT CONSTRUCTION ISSUE		