


Drawn	Approved	Date
HW/ DH		18/09/2015

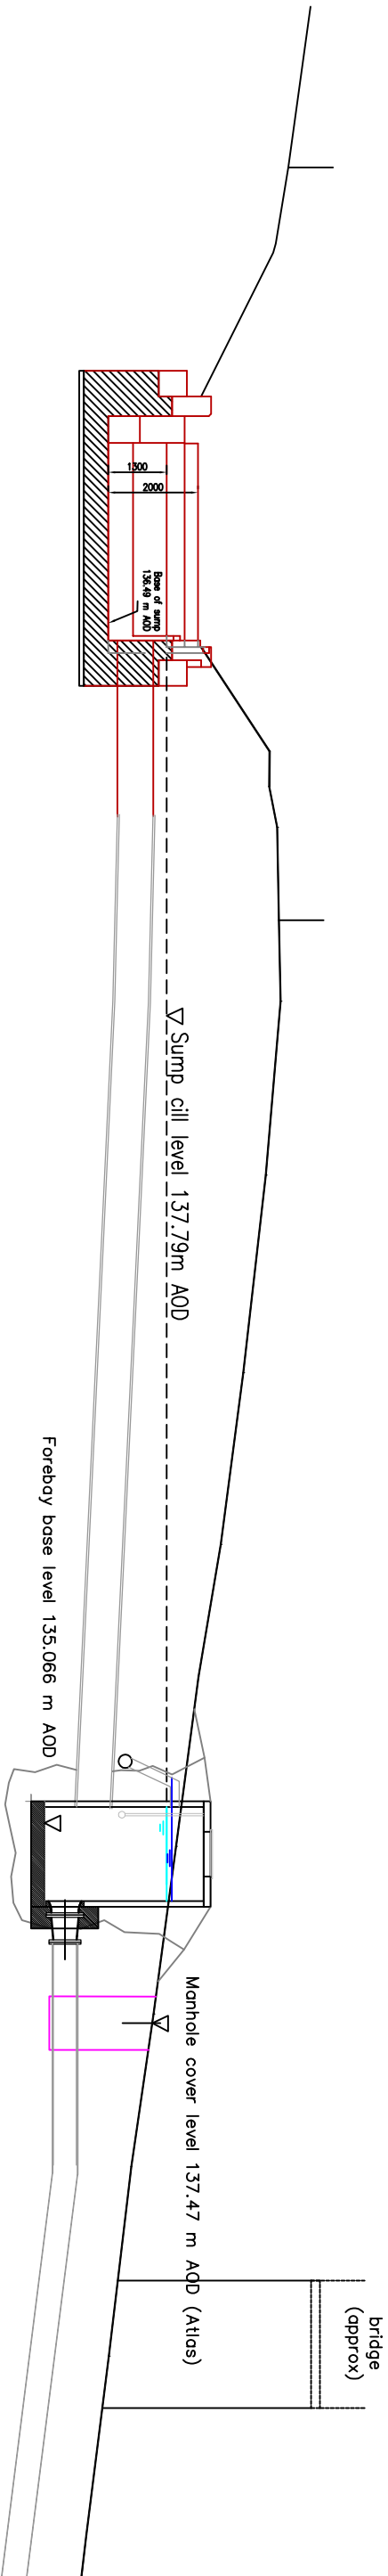

Notes		Drawing      Forebay and intake section	
		Job	224 TAFF BARGOED
		Hydromatch Ltd Coldharbour Mill Uffculme Devon United Kingdom EX15 3EE Tel: +44(0)1894 841794 Email: consulting@hydromatch.com www.hydromatch-consulting.co.uk	
		Drawing No.	Version
		A.21	B
		Scale	Sheet
		1:150	A3
Stage		DRAFT CONSTRUCTION ISSUE	