



Drawn	Approved	Date
DH/HW	PM	30/09/2015

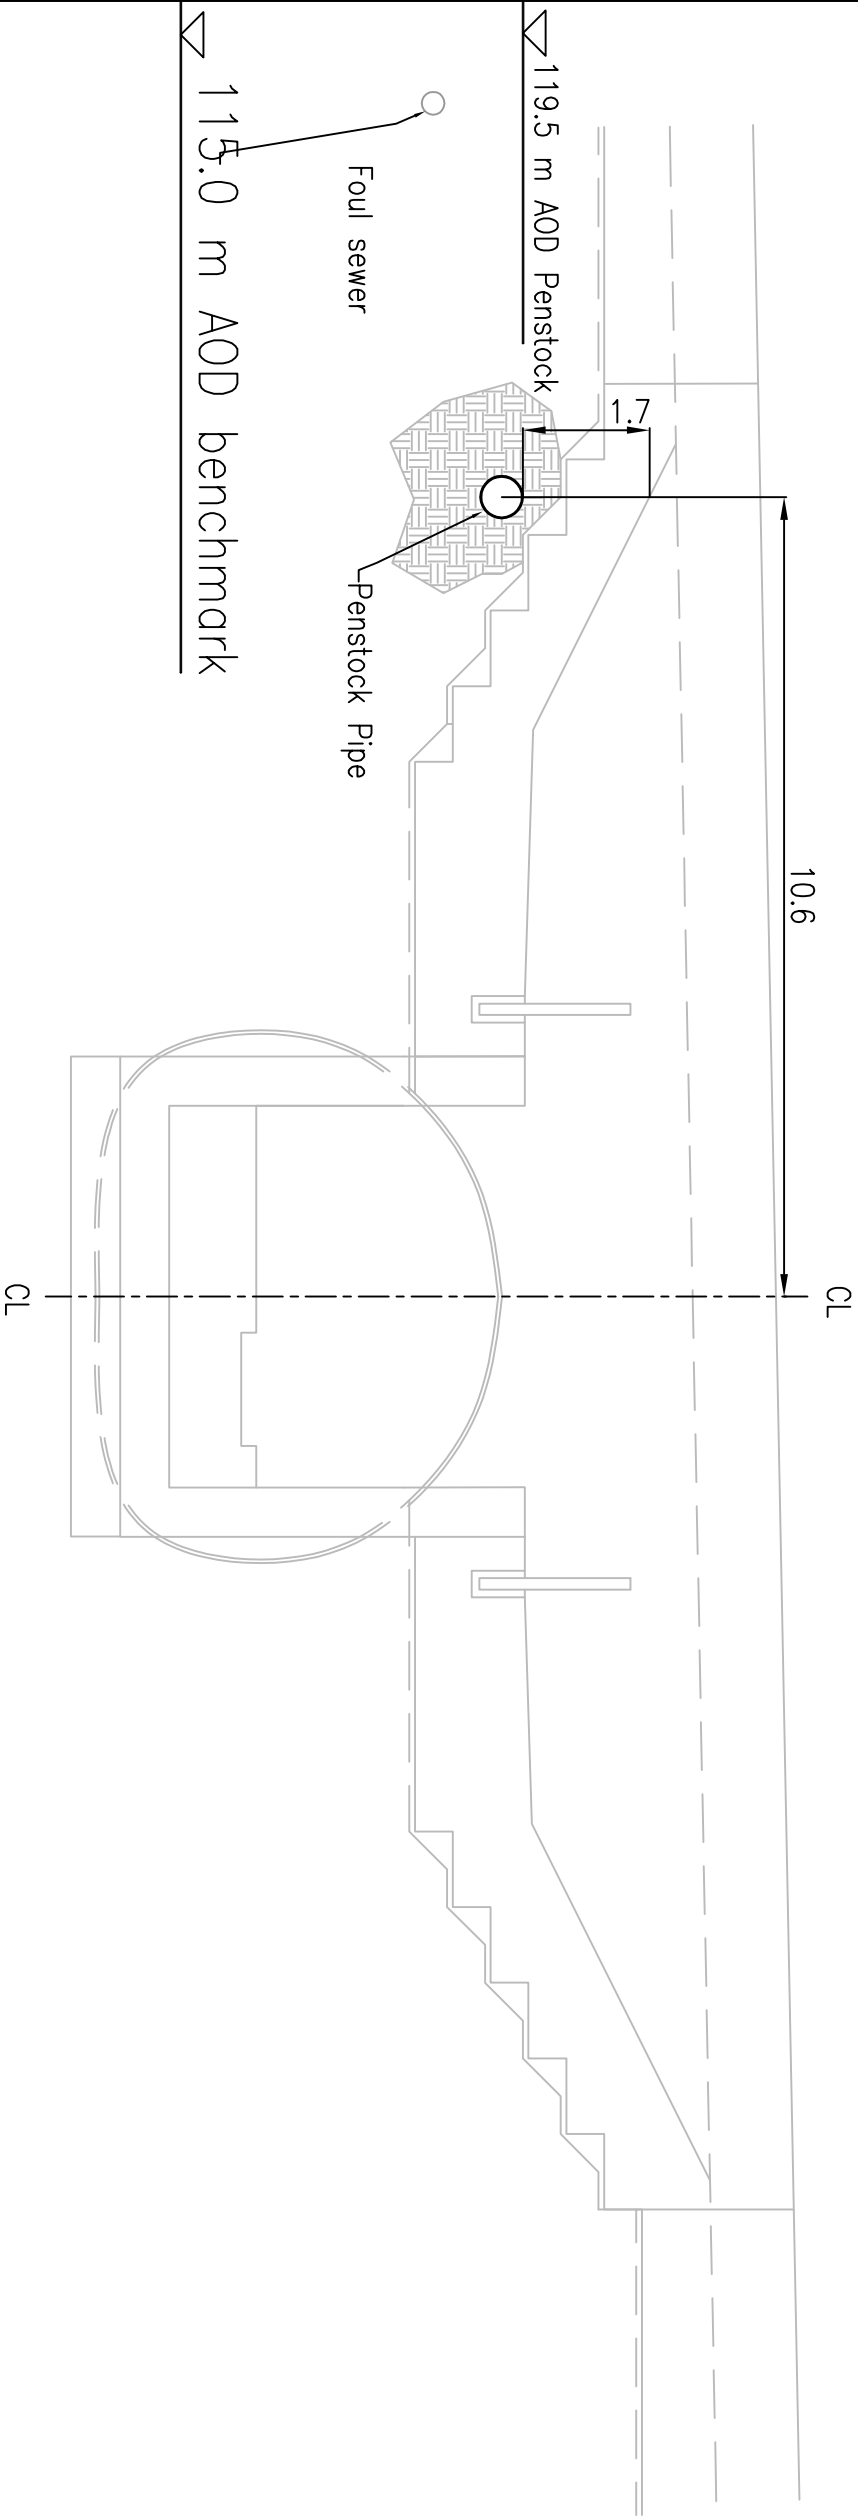

Section C–C Culvert upstream of road bridge

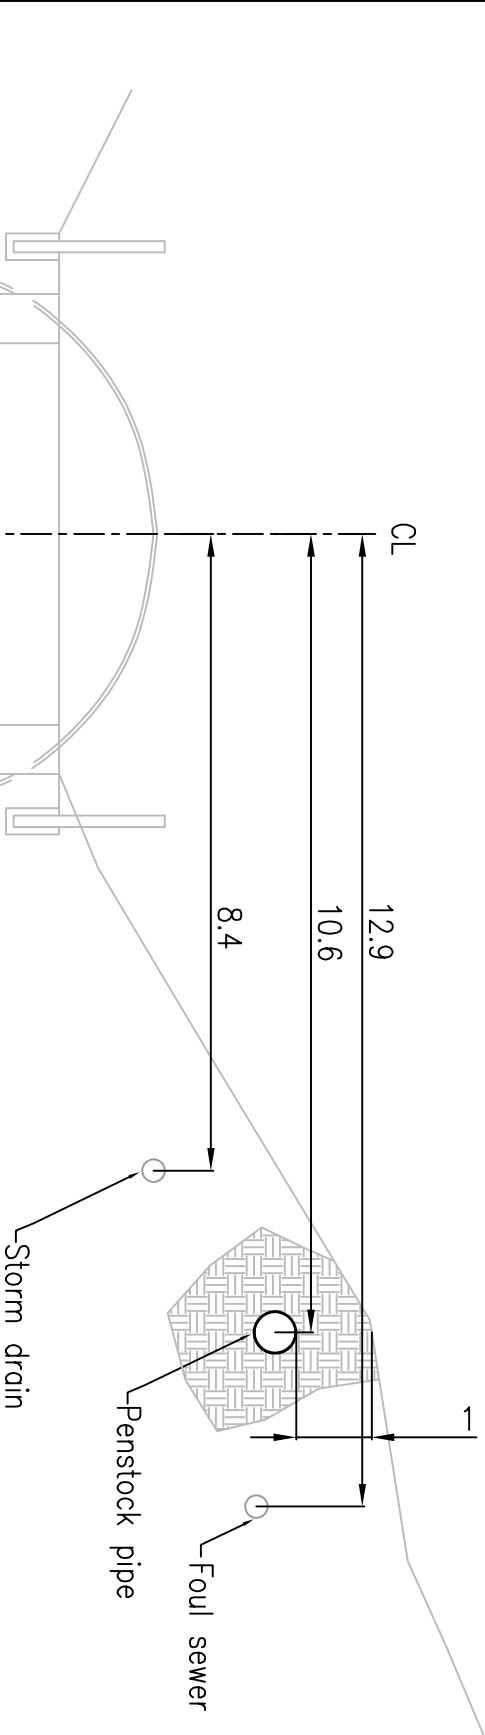

Notes		Drawing			Version	
		Culvert cross section			A	
		Job			A.54	
		224 Taft Bargoed			A3	
Stage		PRE-CONSTRUCTION			Scale	
					1:100	

**Hydromatch Ltd**  
 Coltharbour Mill  
 Uffculme  
 Devon  
 United Kingdom  
 EX15 3EE  
 Tel: +44(0)1894 841794  
 Email: consulting@hydromatch.com  
 www.hydromatch-consulting.co.uk

Drawing No.

A.54

Drawing No.	Version
A.54	A
Scale	Sheet
1:100	A3