



Drawn	Approved	Date
DH/HW	PM	18/09/2015

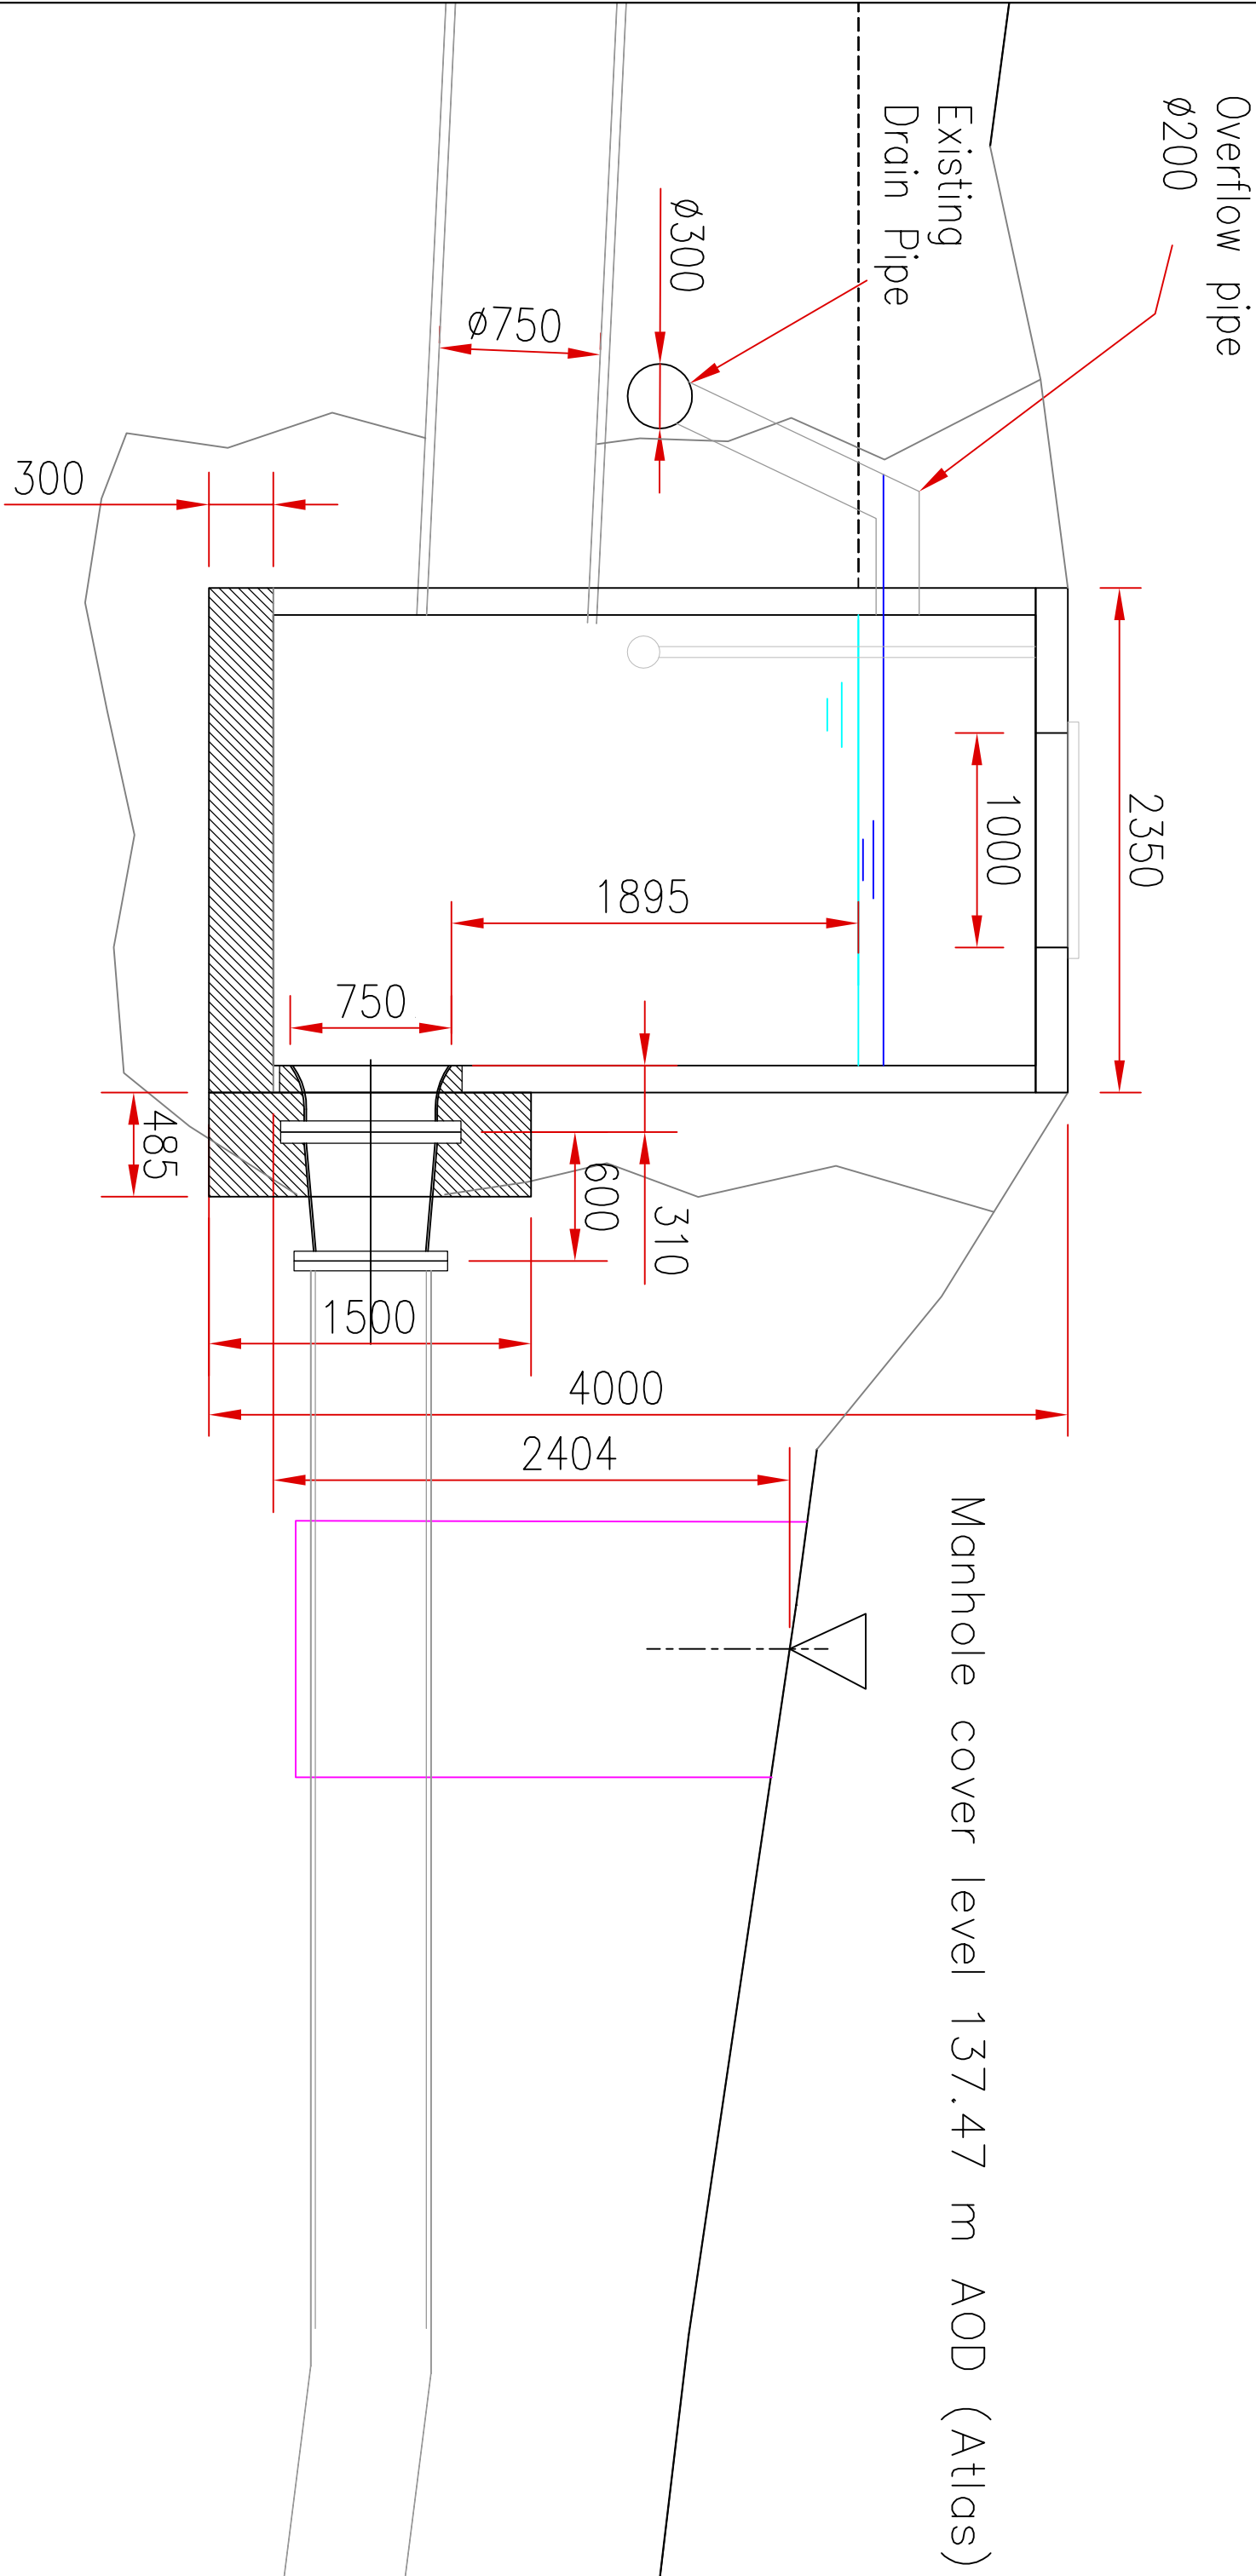

Notes		Drawing		Forebay section		
Stage	DRAFT CONSTRUCTION ISSUE	Job	224 TAFF BARGOED			
		Drawing No.	A.22		Version	C
		Scale	1:30		Sheet	A3
		<div><p>Hydromatch Ltd Coldharbour Mill Uffculme Devon United Kingdom EX15 3EE Tel: +44(0)1894 841794 Email: consulting@hydromatch.com www.hydromatch-consulting.co.uk</p></div>				