


Drawn	Approved	Date
HW		15/09/2015

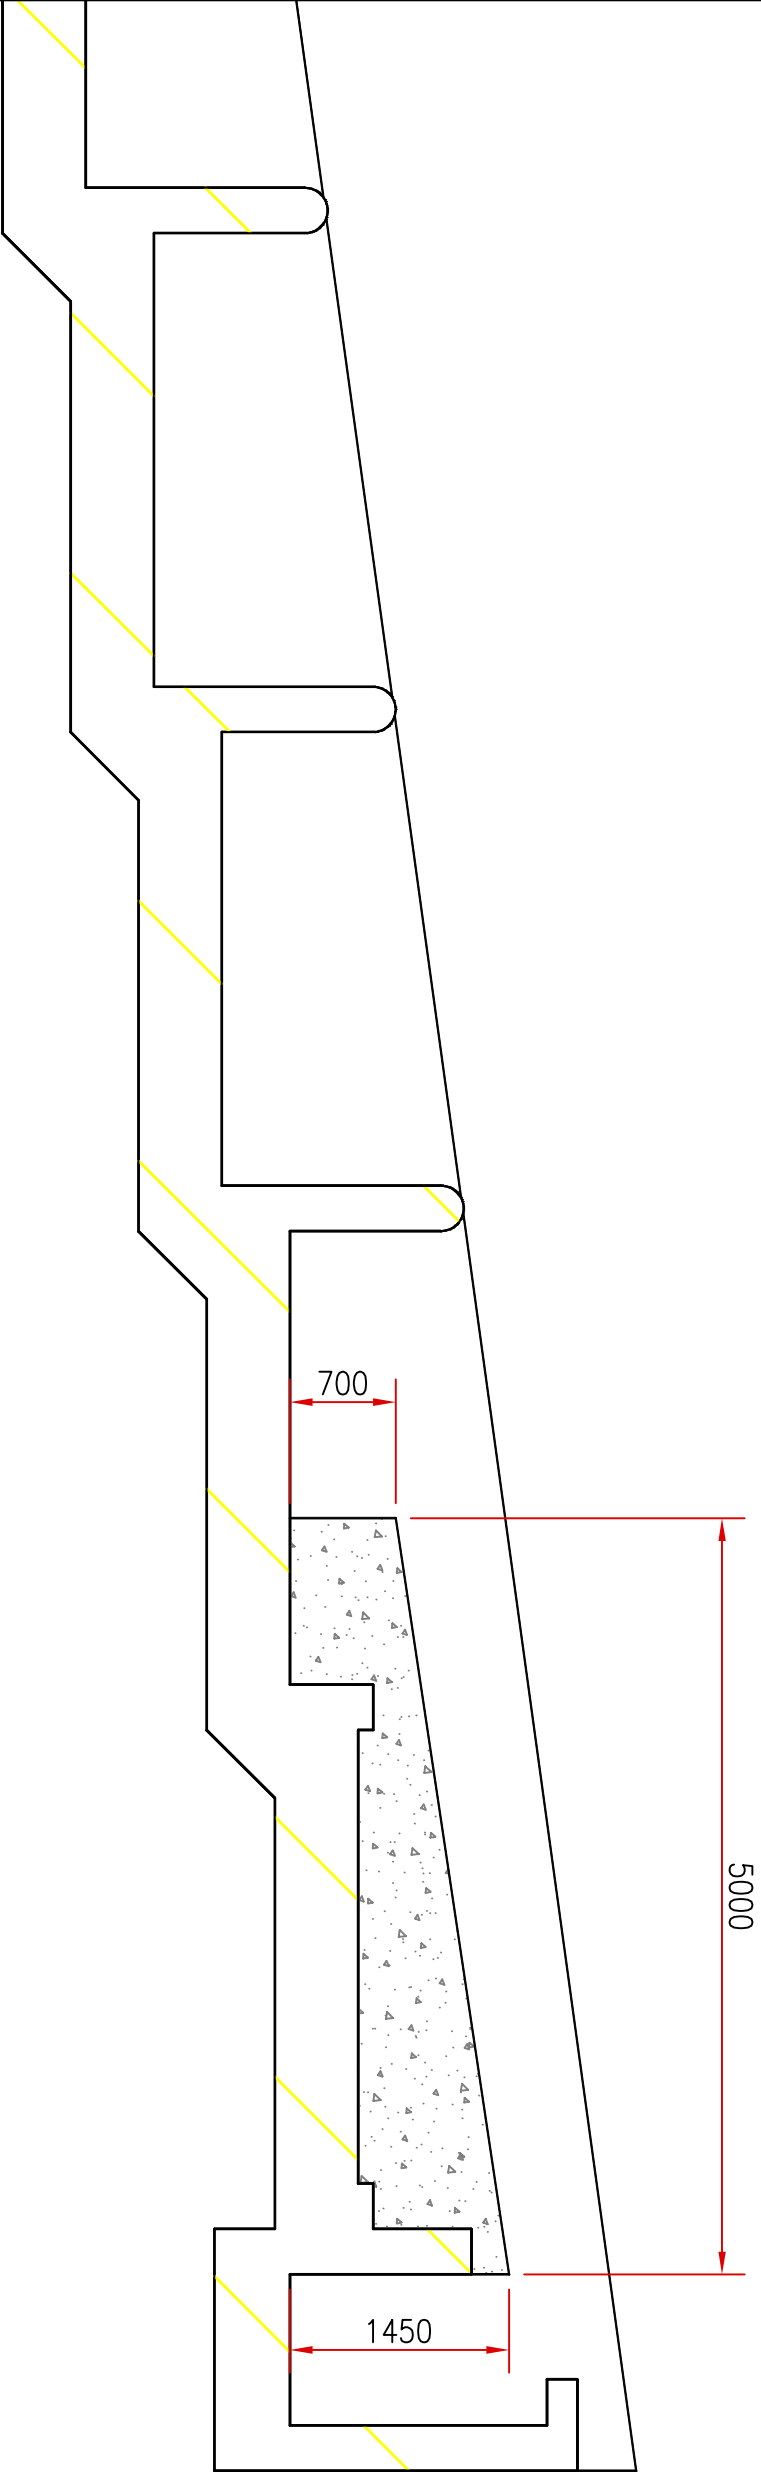

Notes		Drawing SECTION 1-1 fish pass plinth			
		Job 224 TAEF BARGOED			
		<div>Hydromatch Ltd</div> <div>Coldharbour Mill</div> <div>Uffculme</div> <div>Devon</div> <div>United Kingdom</div> <div>EX15 3EE</div> <div>Tel: +44(0)1894 841794</div> <div>Email: consulting@hydromatch.com</div> <div>www.hydromatch-consulting.co.uk</div>		Drawing No.	Version
				A.03	B
Stage CONSTRUCTION		Scale		Sheet	
		1:50		A3	