


Drawn	Approved	Date
DH		05/11/2014

310200.0E  
197320.0N

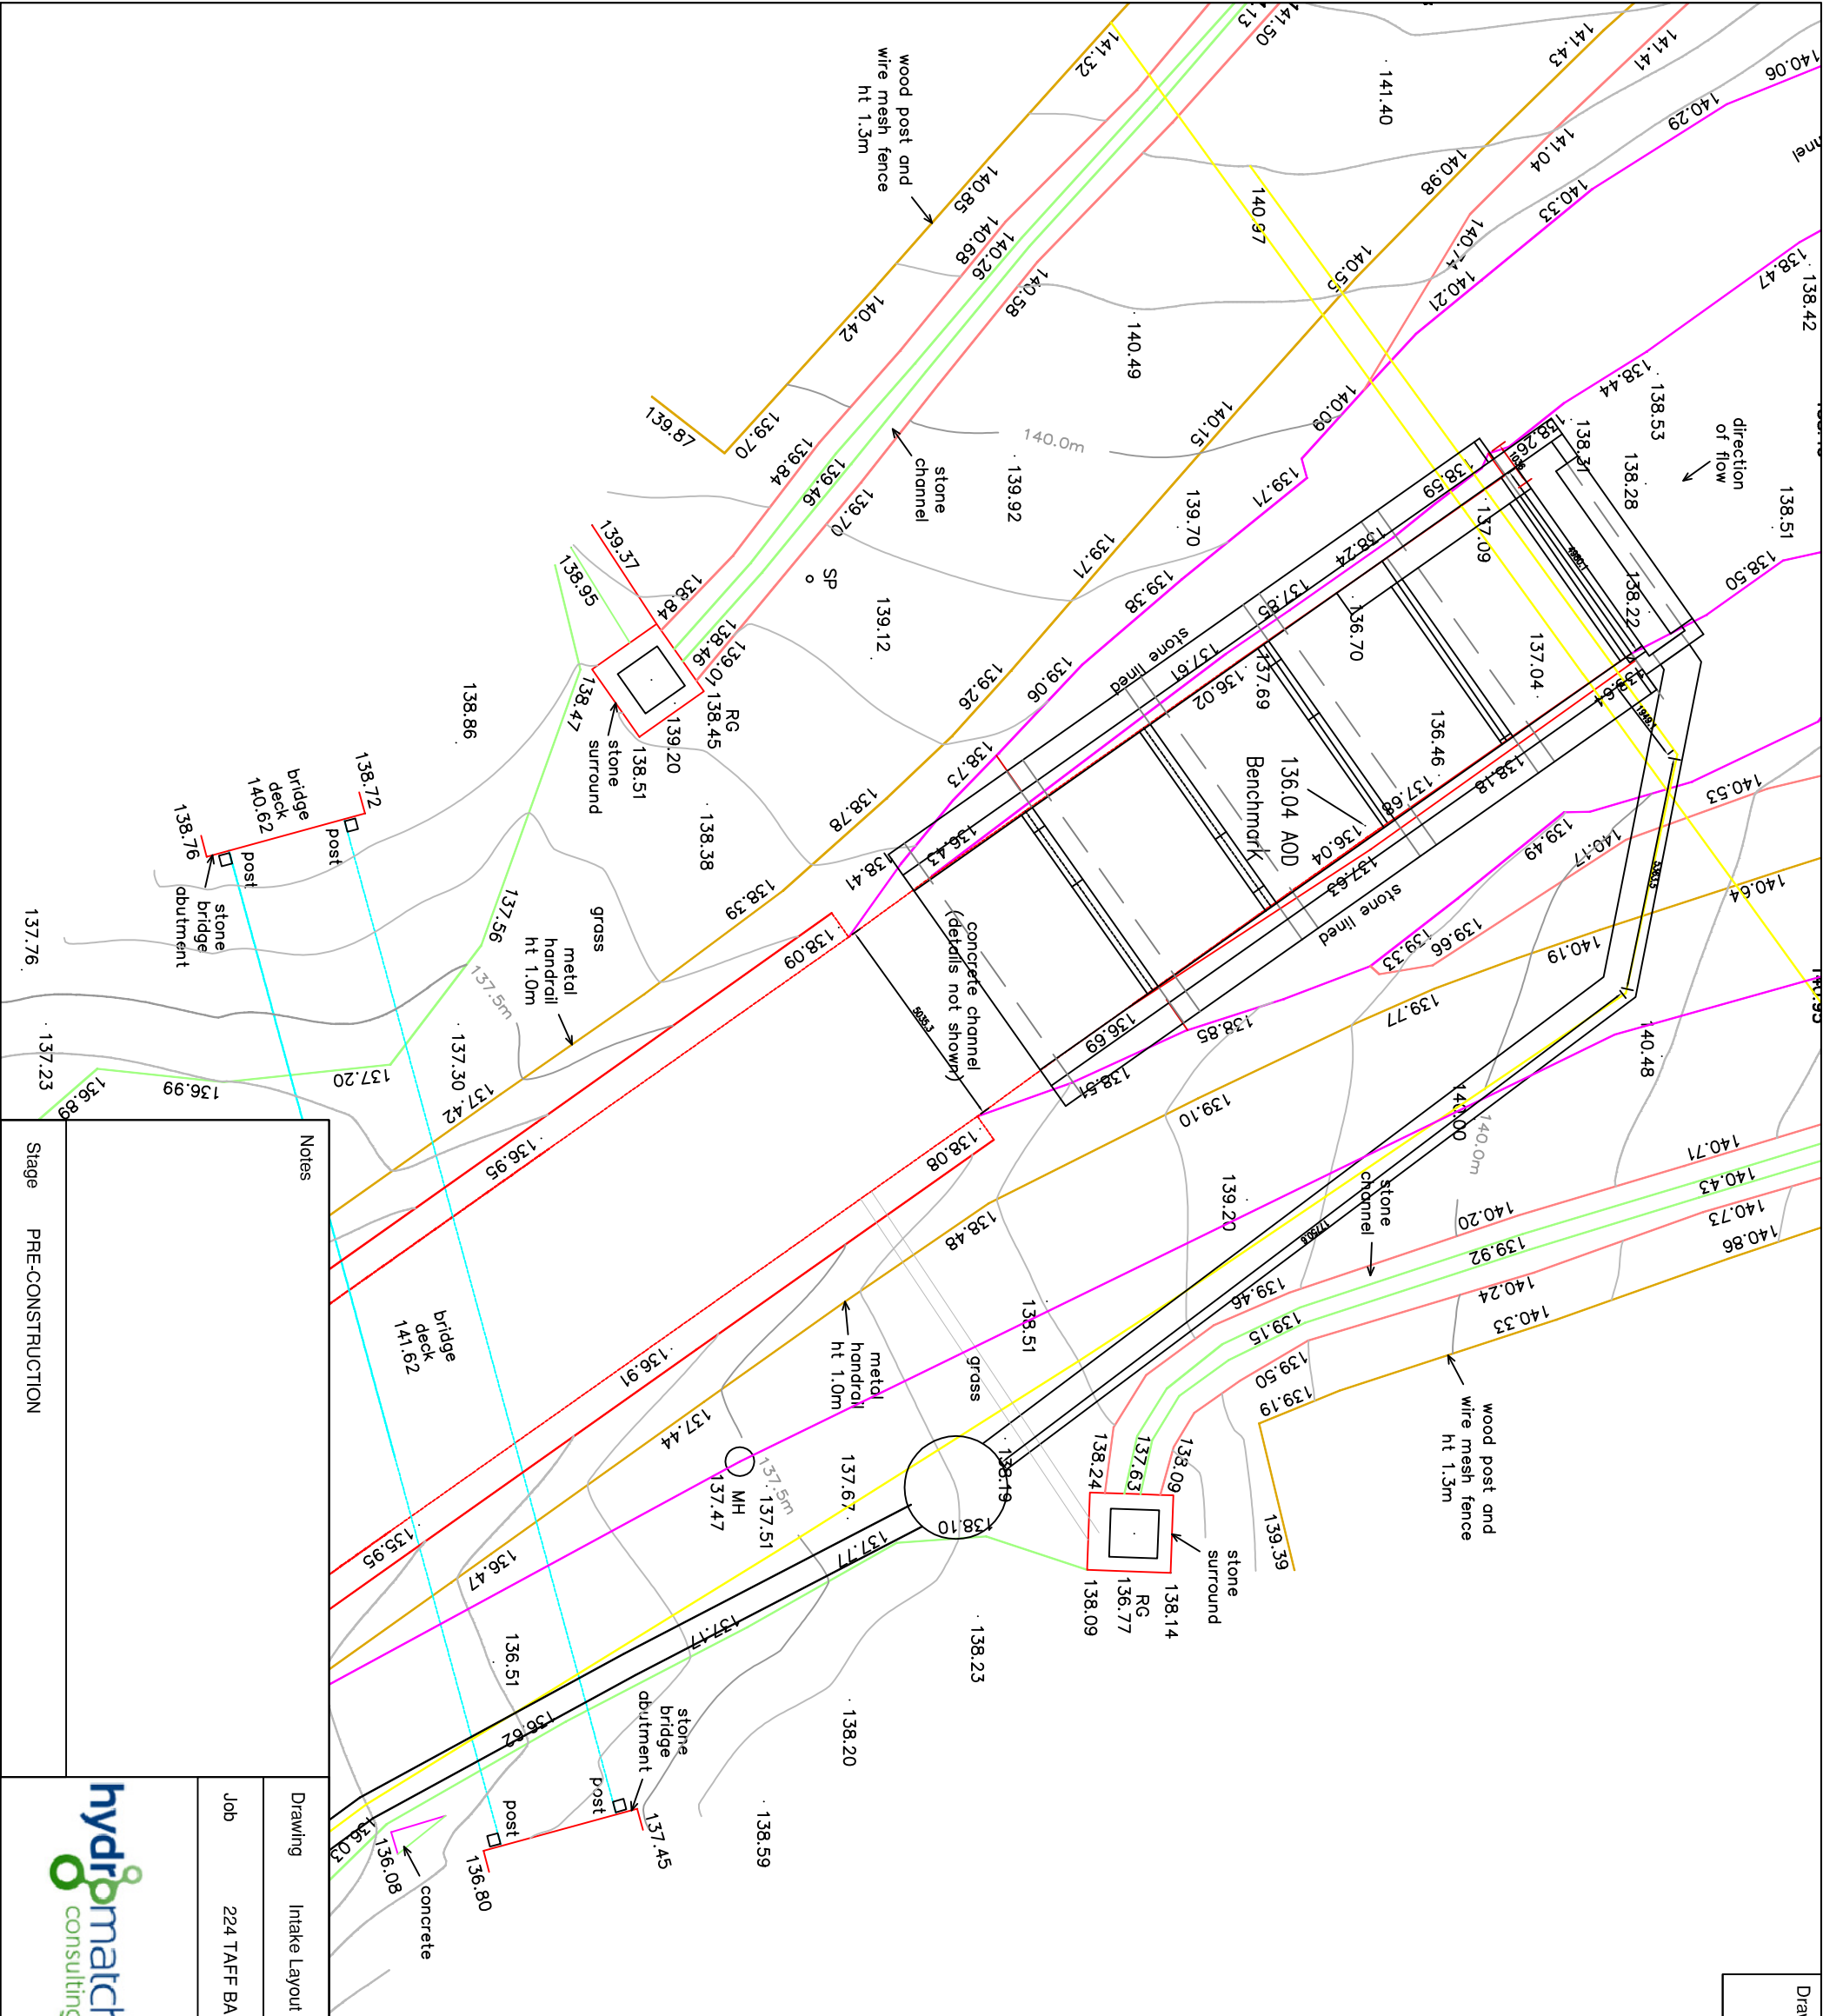

Notes		Drawing		Version	
Stage PRE-CONSTRUCTION		Intake Layout		A.01	A
		224 TAEFF BARGOED		Scale	Sheet
				1:150	A3

hydromatch consulting

Coldharbour Mill  
Uffculme  
Devon  
United Kingdom  
EX15 3EE

Tel: +44(0)1894 841794  
Email: consulting@hydromatch.com  
www.hydromatch-consulting.co.uk

Hydromatch Ltd

1:150