

LEGEND

— ENVIRONMENTAL PERMIT BOUNDARY

Rev	Date	Details	Chkd
-----	------	---------	------

Environmental Compliance Ltd.
Unit G1
The Willowford
Main Avenue
Treforest Industrial Estate
Pontypridd,
CF37 5YL

ecl
Tel: 01443 841760
Fax: 01443 841761
Email: info@ec.world
Web: www.ec.world

Client

 **AMGRESOURCES**


Date	Scale	Drawn by	Checked by	Approved by
19/11/2019	1:10K @ A4	GTB	SJ	SB

Drawing Status **FINAL ISSUE**


Project Title
ENVIRONMENTAL PERMIT VARIATION APPLICATION
AMG RESOURCES Ltd
NEVILLS DOCK
LLANELLI
SA15 2HD

Drawing Title
SITE LOCATION PLAN

Drawing Number	Rev
ECL.008.01.04-001	-

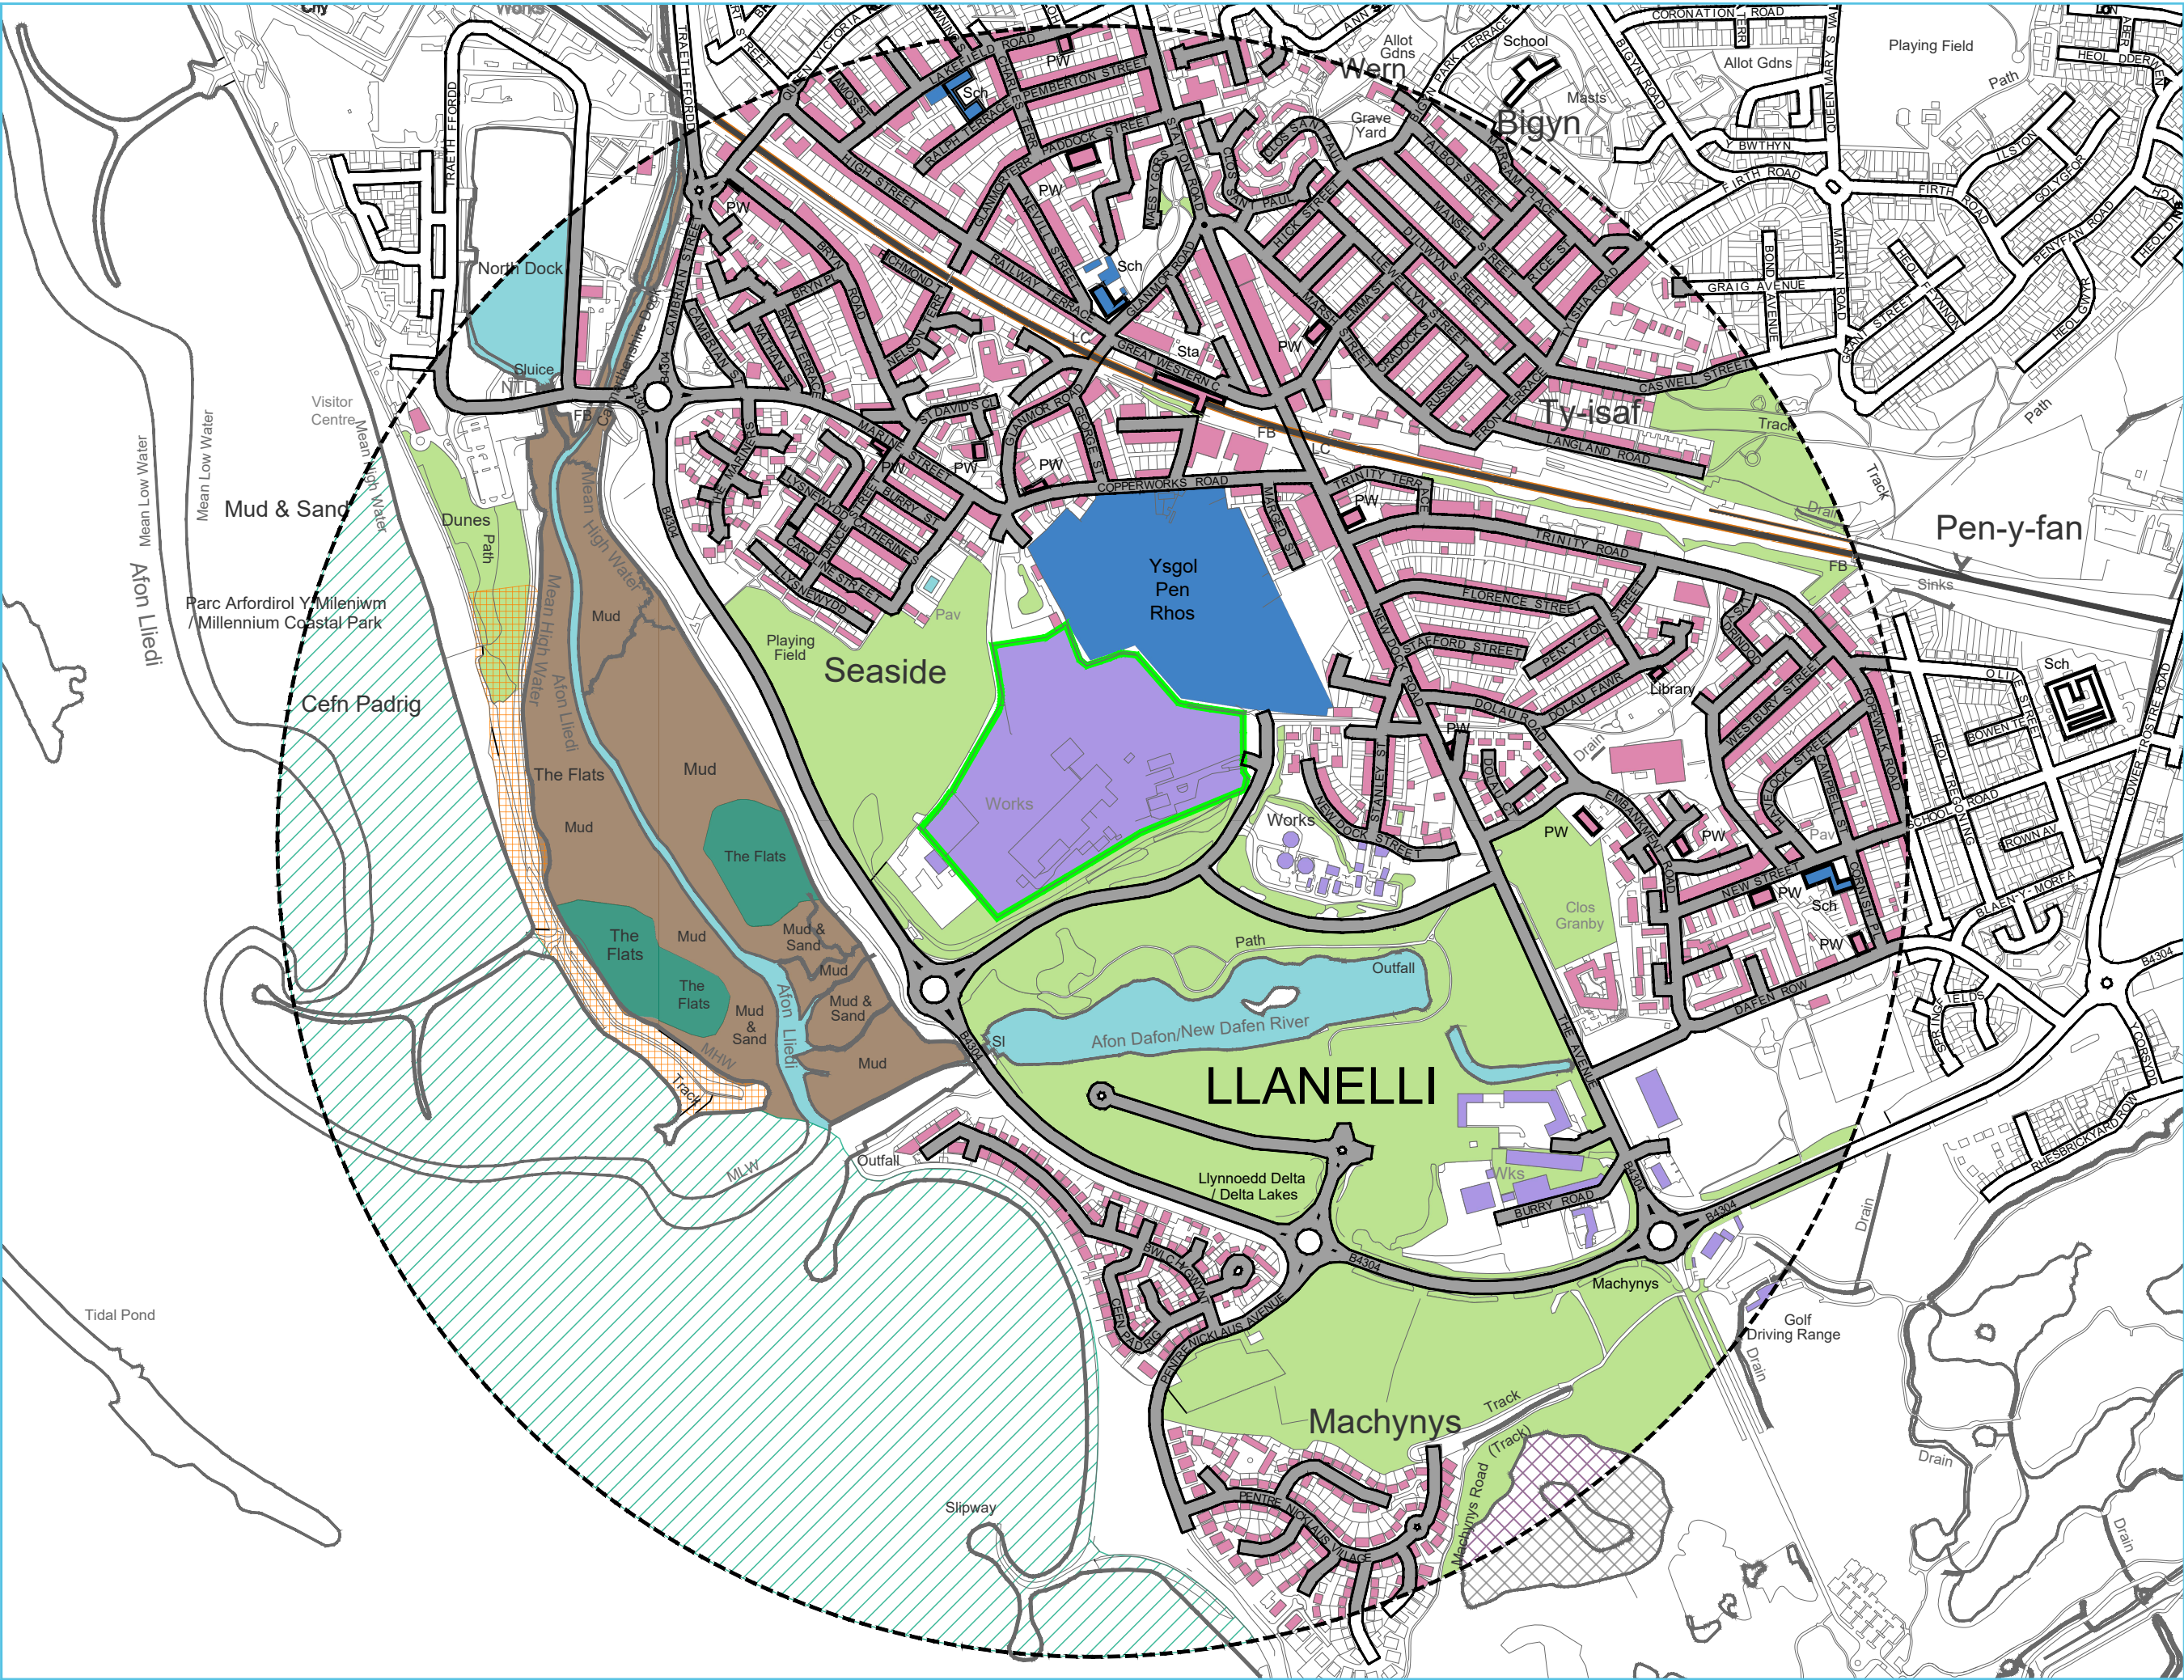

- LEGEND**
- ENVIRONMENTAL PERMIT BOUNDARY
 - 1000m OFFSET BOUNDARY
 - DOMESTIC DWELLINGS
 - AREAS OF OPEN SPACE / PLAYING FIELDS
 - SCHOOLS
 - HOSPITALS
 - INDUSTRIAL / COMMERCIAL PREMISES
 - ROAD FEATURES
 - RAILWAY FEATURES
 - SURFACE WATER FEATURES
 - MARSH FEATURES
 - MUD FEATURES
 - SAND FEATURES
 - NORTH DOCK DUNES - LNR
 - BURY INLET - RAMSAR SITE, SSSI, SAC & SPA
 - MACHYNYS PONDS - SSSI

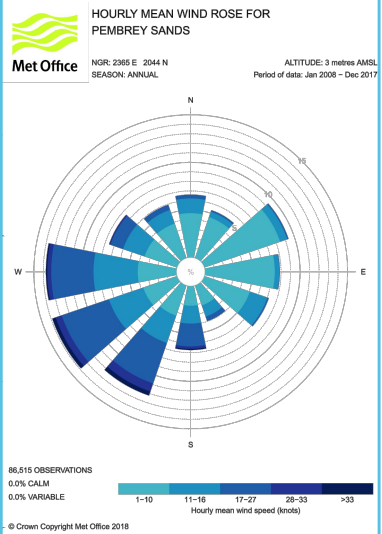

Rev	Date	Details	Chkd
1	19/11/2019	Final Issue	SB

Environmental Compliance Ltd.

Unit G1
The Willowford
Main Avenue
Treforest Industrial Estate
Pontypridd,
CF37 5YL

ecl

Tel: 01443 841760
Fax: 01443 841761
Email: info@ed.world
Web: www.ed.world

AMG RESOURCES

Date	Scale	Drawn by	Checked by	Approved by
19/11/2019	1:7.5K @ A3	GTB	SJ	SB

FINAL ISSUE

Project Title
ENVIRONMENTAL PERMIT VARIATION APPLICATION
AMG RESOURCES Ltd
NEVILLS DOCK
LLANELLI
SA15 2HD

Drawing Title
SENSITIVE RECEPTOR PLAN

Drawing Number
ECL.008.01.04-003

Rev
-



LEGEND

- ENVIRONMENTAL PERMIT BOUNDARY
- PROPOSED SPECIFIED WASTE OPERATION (8365.5m²)
- BUILDINGS
- BUILDINGS TO BE DEMOLISHED
- RAMP
- BUND WALL (300mm)
- CONCRETE HARDSTANDING
- MADE GROUND
- VEGETATED AREA
- SITE ROADWAYS
- Bh BORE HOLES
- SUBSTATION
- RED DIESEL TANK
- SOAKAWAY
- 3 STAGE OIL/WATER INTERCEPTOR
- FIRE PREVENTION PLAN QUARANTINE AREA
- QUARANTINE AREA NON-CONFORMING WASTE (ENCLOSED SKIP)
- WASTE RECEPTION & SAMPLING AREA (10m X 10m)
- WASTE PILE CODES
 - 1(2) 17-04-05
 - 3(4) 19-01-02
 - 5(6)7 19-12-02
 - 8 19-12-03
 - 9 20-01-40
- ROUTE OF EMERGENCY SERVICES
- FIRE ASSEMBLY POINT
- FIRE ALARM
- FIRE EXTINGUISHER
 - C = CO₂ F = FOAM P = POWDER W = WATER
- GAS CYLINDER CAGE
- WATER HYDRANT
- SPILL KIT
- EMERGENCY INFORMATION PACK
- CHEMICAL STORAGE (e.g. LUBRICANTS)

Rev	Date	Details	Chkd

Environmental Compliance Ltd.
Unit G1
The Willowford
Main Avenue
Treforest Industrial Estate
Pontypridd,
CF37 5YL

ecl.
Tel: 01443 841760
Fax: 01443 841761
Email: info@ed.world
Web: www.ed.world

Client
AMG RESOURCES

Date	Scale	Drawn by	Checked by	Approved by
19/11/2019	1:2000 @ A3	GTB	SJ	SB

Drawing Status
FINAL ISSUE

Project Title
ENVIRONMENTAL PERMIT VARIATION APPLICATION
AMG RESOURCES Ltd
NEVILLS DOCK
LLANELLI
SA15 2HD

Drawing Title
FIRE PREVENTION AND MITIGATION PLAN

Drawing Number	Rev
ECL.008.01.04-004	-